


PLANS
NOT
TO
SCALE

FED. ROAD DIST. NO.	STATE	FED. AID PROJ. NO.	R/W NO.	SHEET NO.	TOTAL SHEETS
8	MONT.	F-267(7)	1267-07	1	3

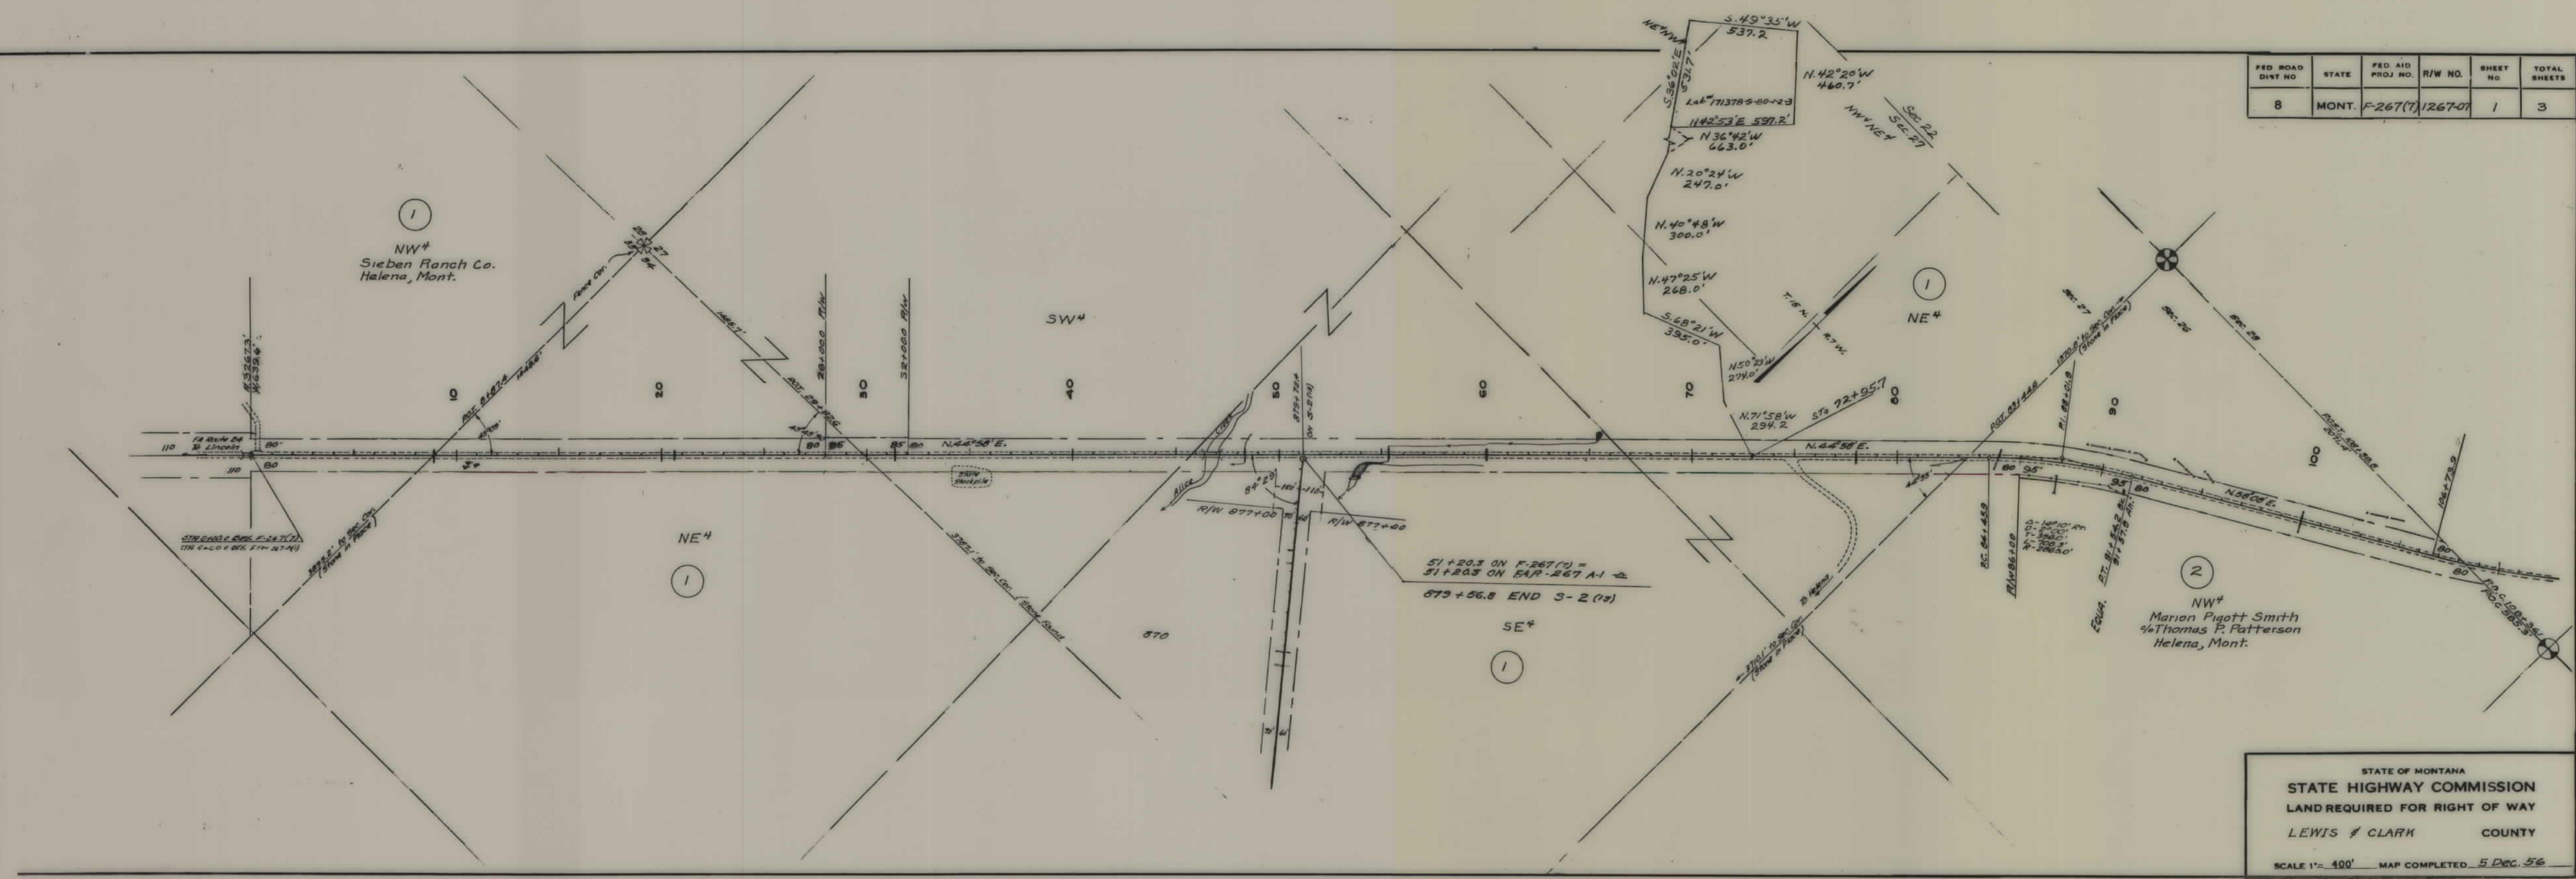


STATE OF MONTANA
 STATE HIGHWAY COMMISSION
 LAND REQUIRED FOR RIGHT OF WAY
 LEWIS & CLARK COUNTY
 SCALE 1" = 400' MAP COMPLETED 5 Dec. 56


OWNERSHIPS					
PARCEL	NAME	ADDRESS	TOTAL AREA	GROSS R/W AREA	PTW AREA
1	CHAMPION INTERNATIONAL	BONNEF, MONT.		22.80 AC.	
					REMAINDERS LEFT
					RIGHT

FED. ROAD DIST. NO.	STATE	FED. AID PROJ. NO.	R/W NO.	SHEET NO.	TOTAL SHEETS
8	MONT.	F-267(7)	1267-07	2	3
FED. ROAD DIST. NO.	STATE OF	STATE NO.	R/W NO.	SHEET NO.	TOTAL SHEET
8	MONT.	F267(16)	RF 267(17)	1	1

ROGERS PASS REST AREA

STATE OF MONTANA
 STATE HIGHWAY COMMISSION
 LAND REQUIRED FOR RIGHT OF WAY
 LEWIS & CLARK COUNTY
 SCALE 1" = 400' MAP COMPLETED 5 DEC. 56

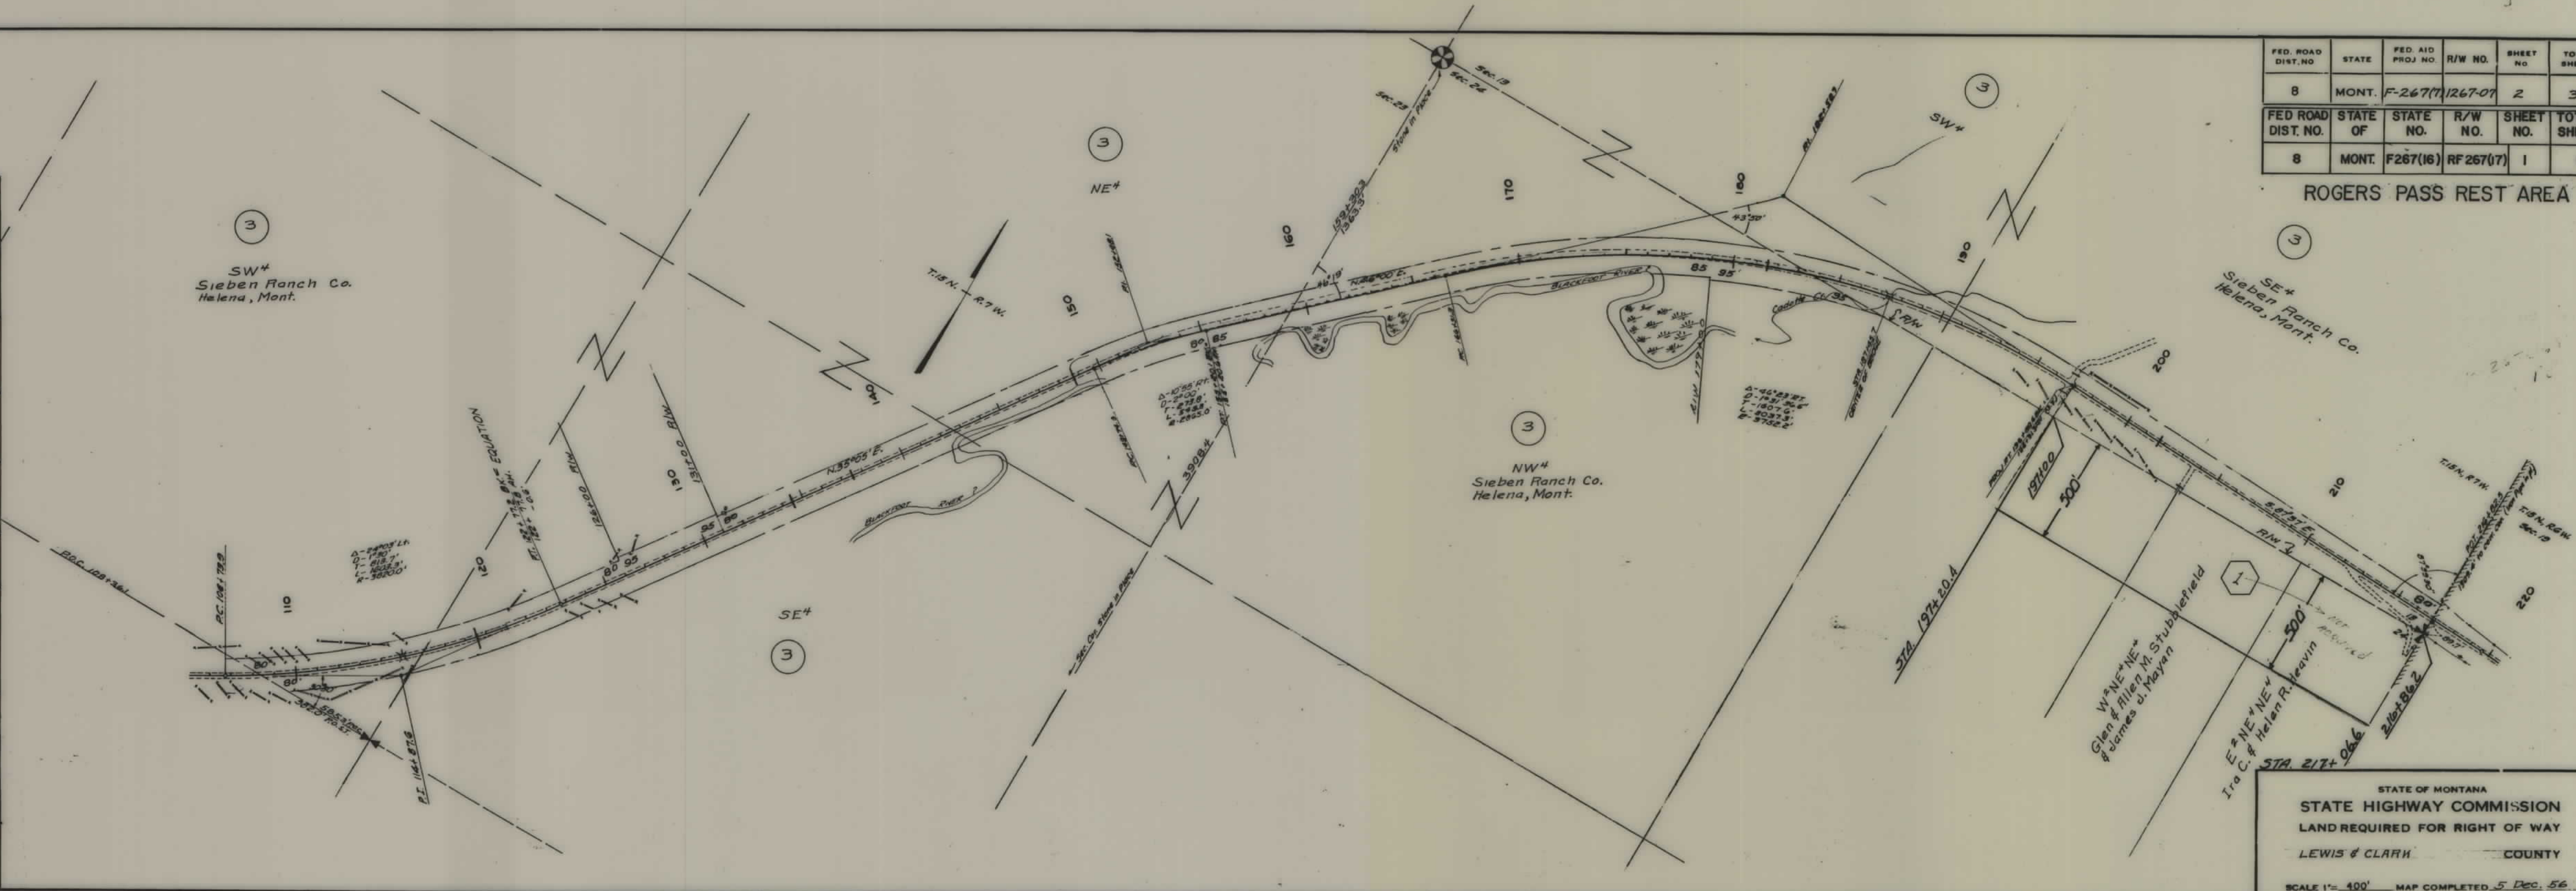

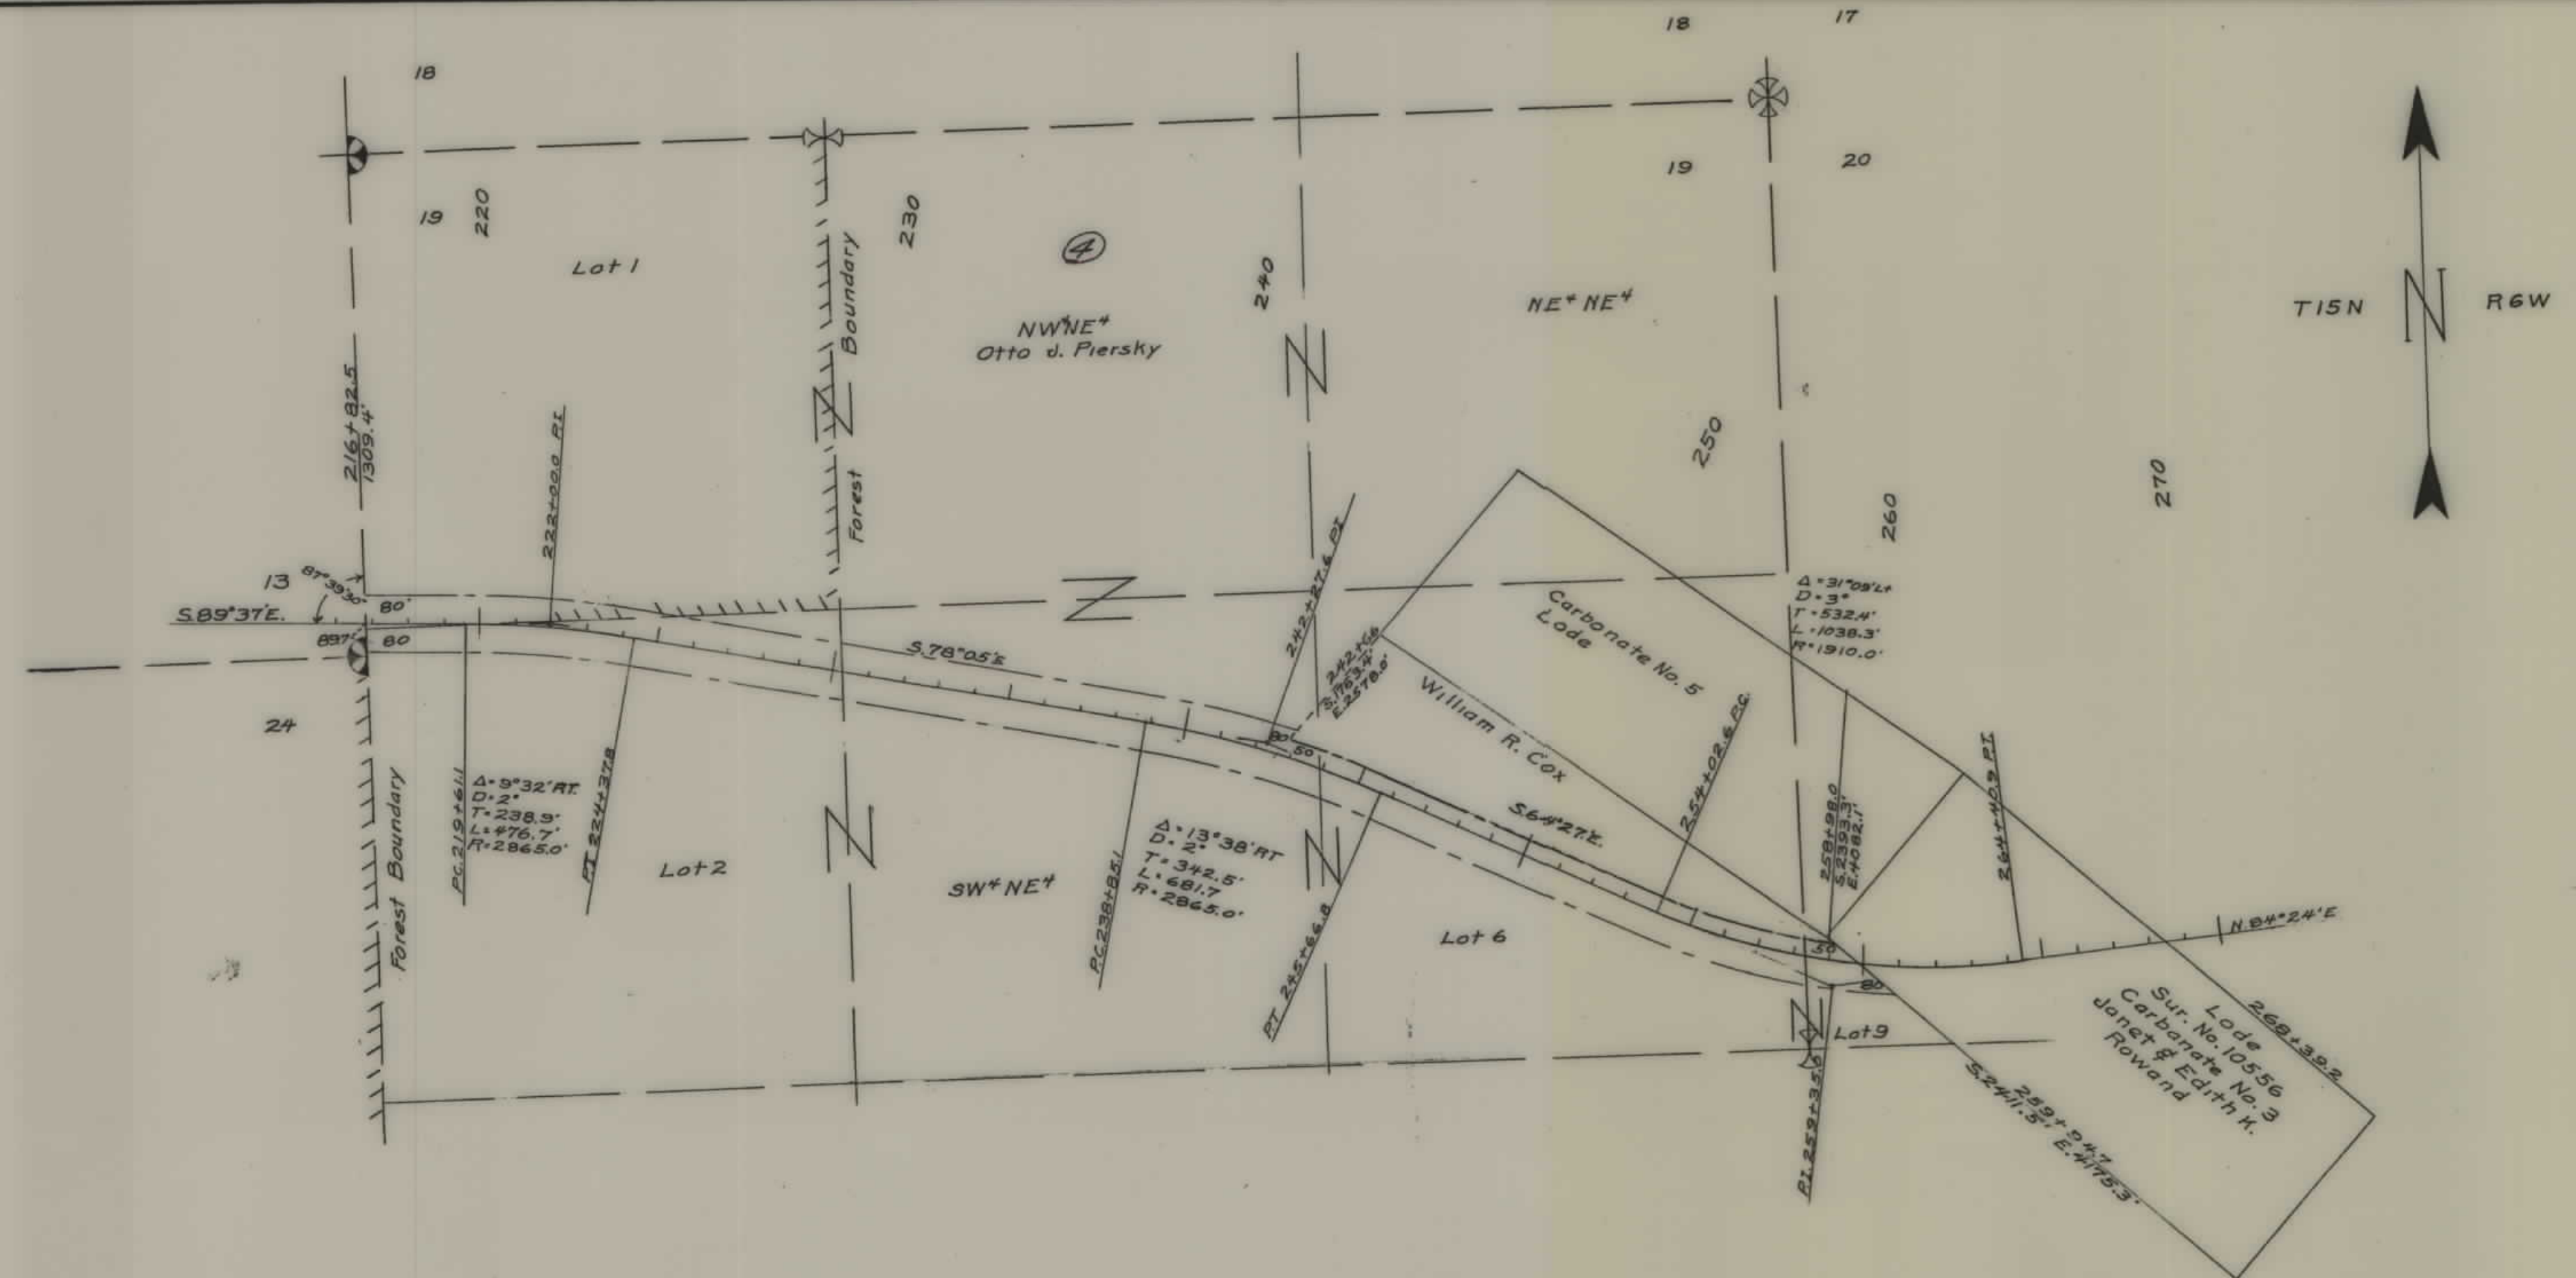

FED. ROAD DIST. NO.	STATE	FED. AID PROJ. NO.	FISCAL YEAR	SHEET NO.	TOTAL SHEETS
1	MONT.	F-267(7)	1967-68	3	3

STATE OF MONTANA
STATE HIGHWAY COMMISSION
 PLAT SHOWING LAND
 REQUIRED FOR RIGHT OF WAY
 LEWIS & CLARK COUNTY

SCALE 1"=400' MAP COMPLETED 5 DEC. 56

DESCRIPTIONS WRITTEN BY _____ DATE _____

DESCRIPTIONS CHECKED BY _____ DATE _____

APPROVED BY _____ PLANS DEPT.

APPROVED BY _____ R/W ENGINEER