



PLANS  
NOT  
TO  
SCALE

| FED. ROAD DIST. NO. | STATE | FED. AID PROJ. NO. | R/W NO. | SHEET NO. | TOTAL SHEETS |
|---------------------|-------|--------------------|---------|-----------|--------------|
| 8                   | MONT. | F268(6)            | 268-06  | 1         | 3            |

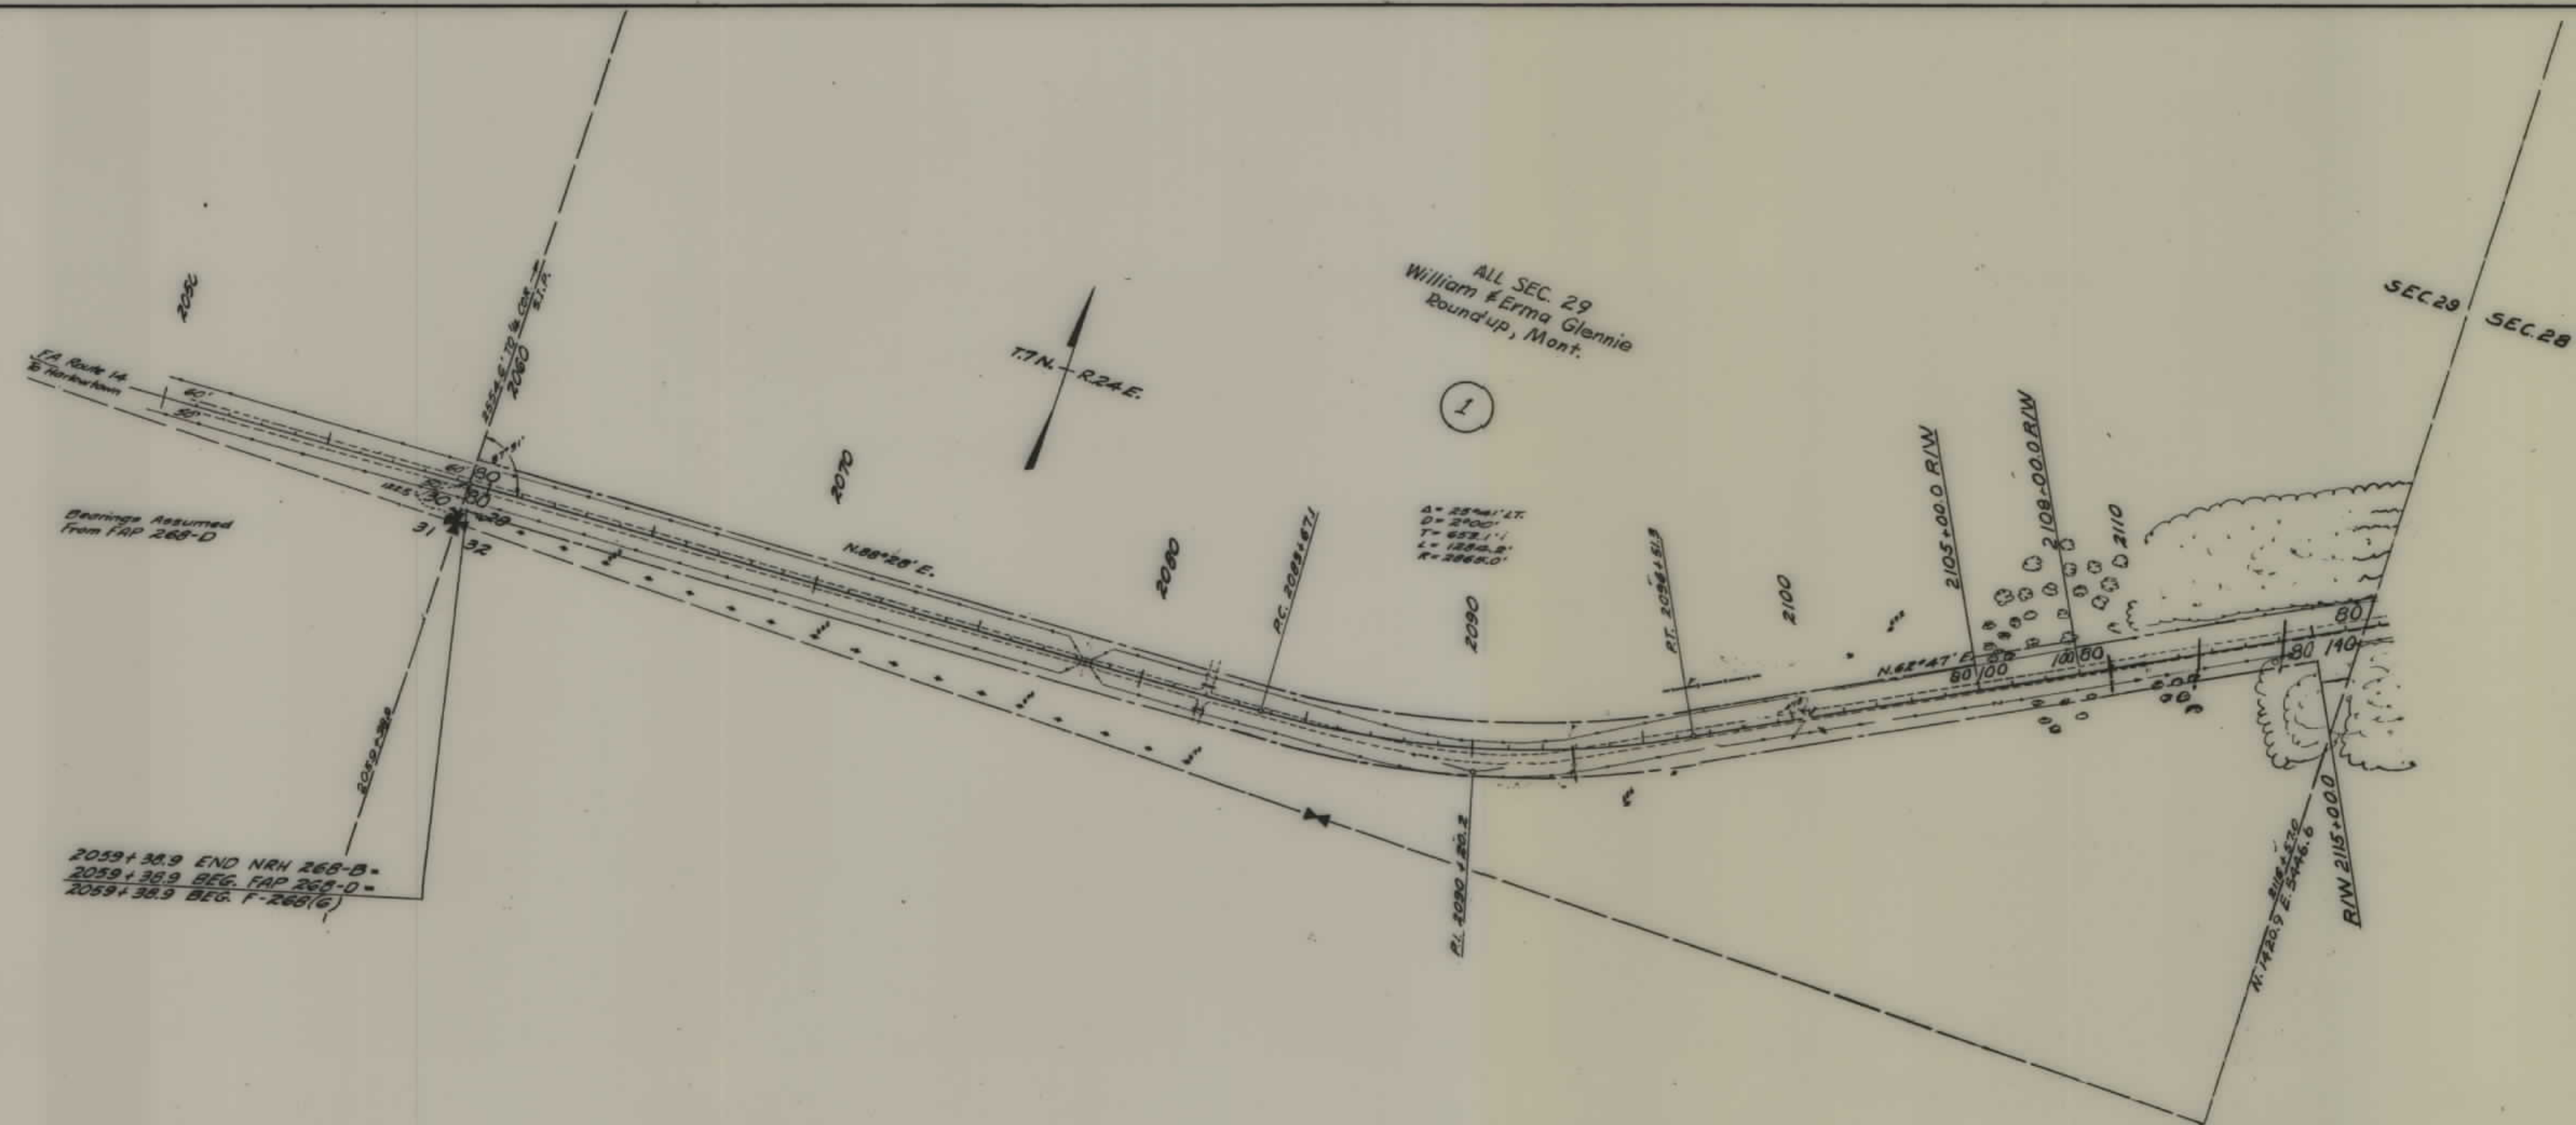




| FED ROAD DIST NO | STATE | FED AID PROJ NO | R/W NO. | SHEET NO | TOTAL SHEETS |
|------------------|-------|-----------------|---------|----------|--------------|
| 8                | MONT. | F268(6)         | 1268-06 | 2        | 3            |

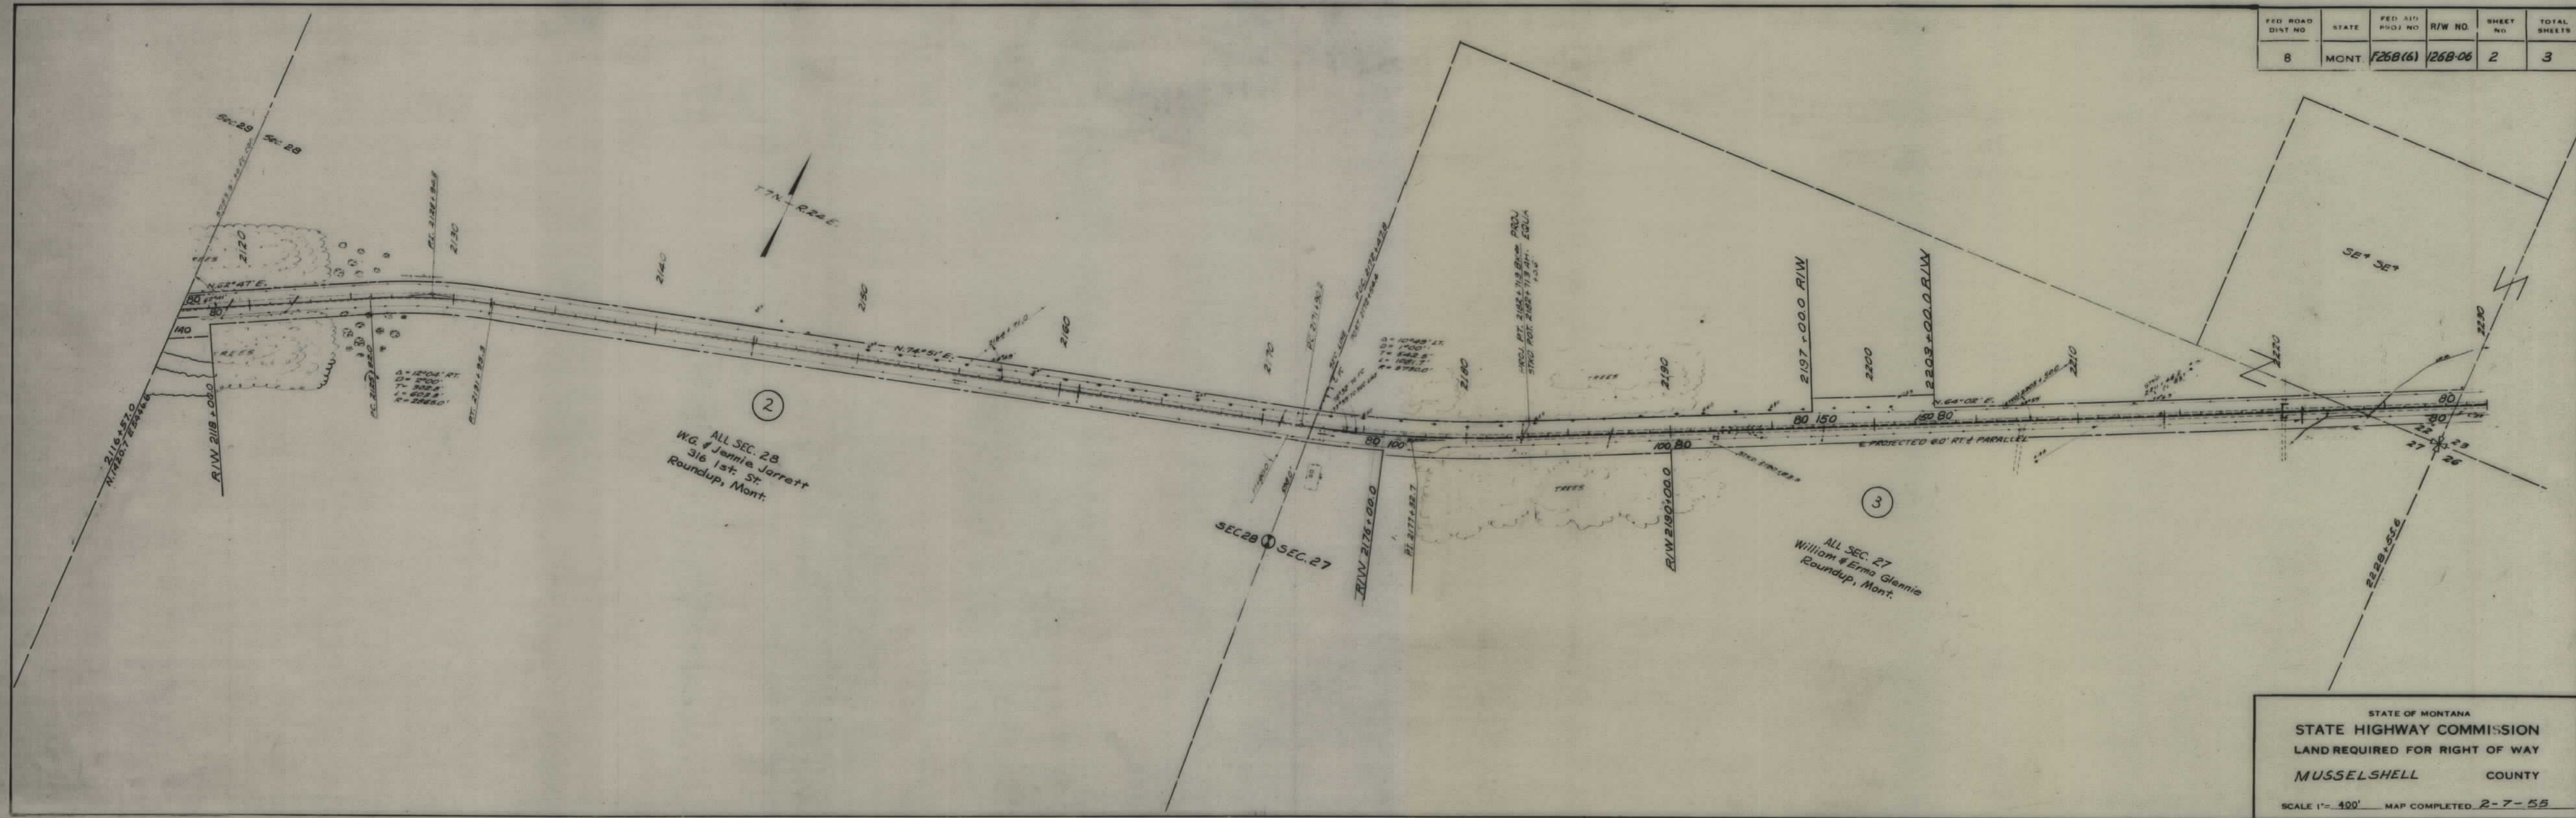

STATE OF MONTANA  
 STATE HIGHWAY COMMISSION  
 LAND REQUIRED FOR RIGHT OF WAY  
 MUSSELSHELL COUNTY  
 SCALE 1" = 400' MAP COMPLETED 2-7-55



| FED. ROAD DIST. NO. | STATE | FED. AID PROJ. NO. | R/W NO. | SHEET NO. | TOTAL SHEETS |
|---------------------|-------|--------------------|---------|-----------|--------------|
| 8                   | MONT. | F268(6)            | 1268-06 | 3         | 3            |

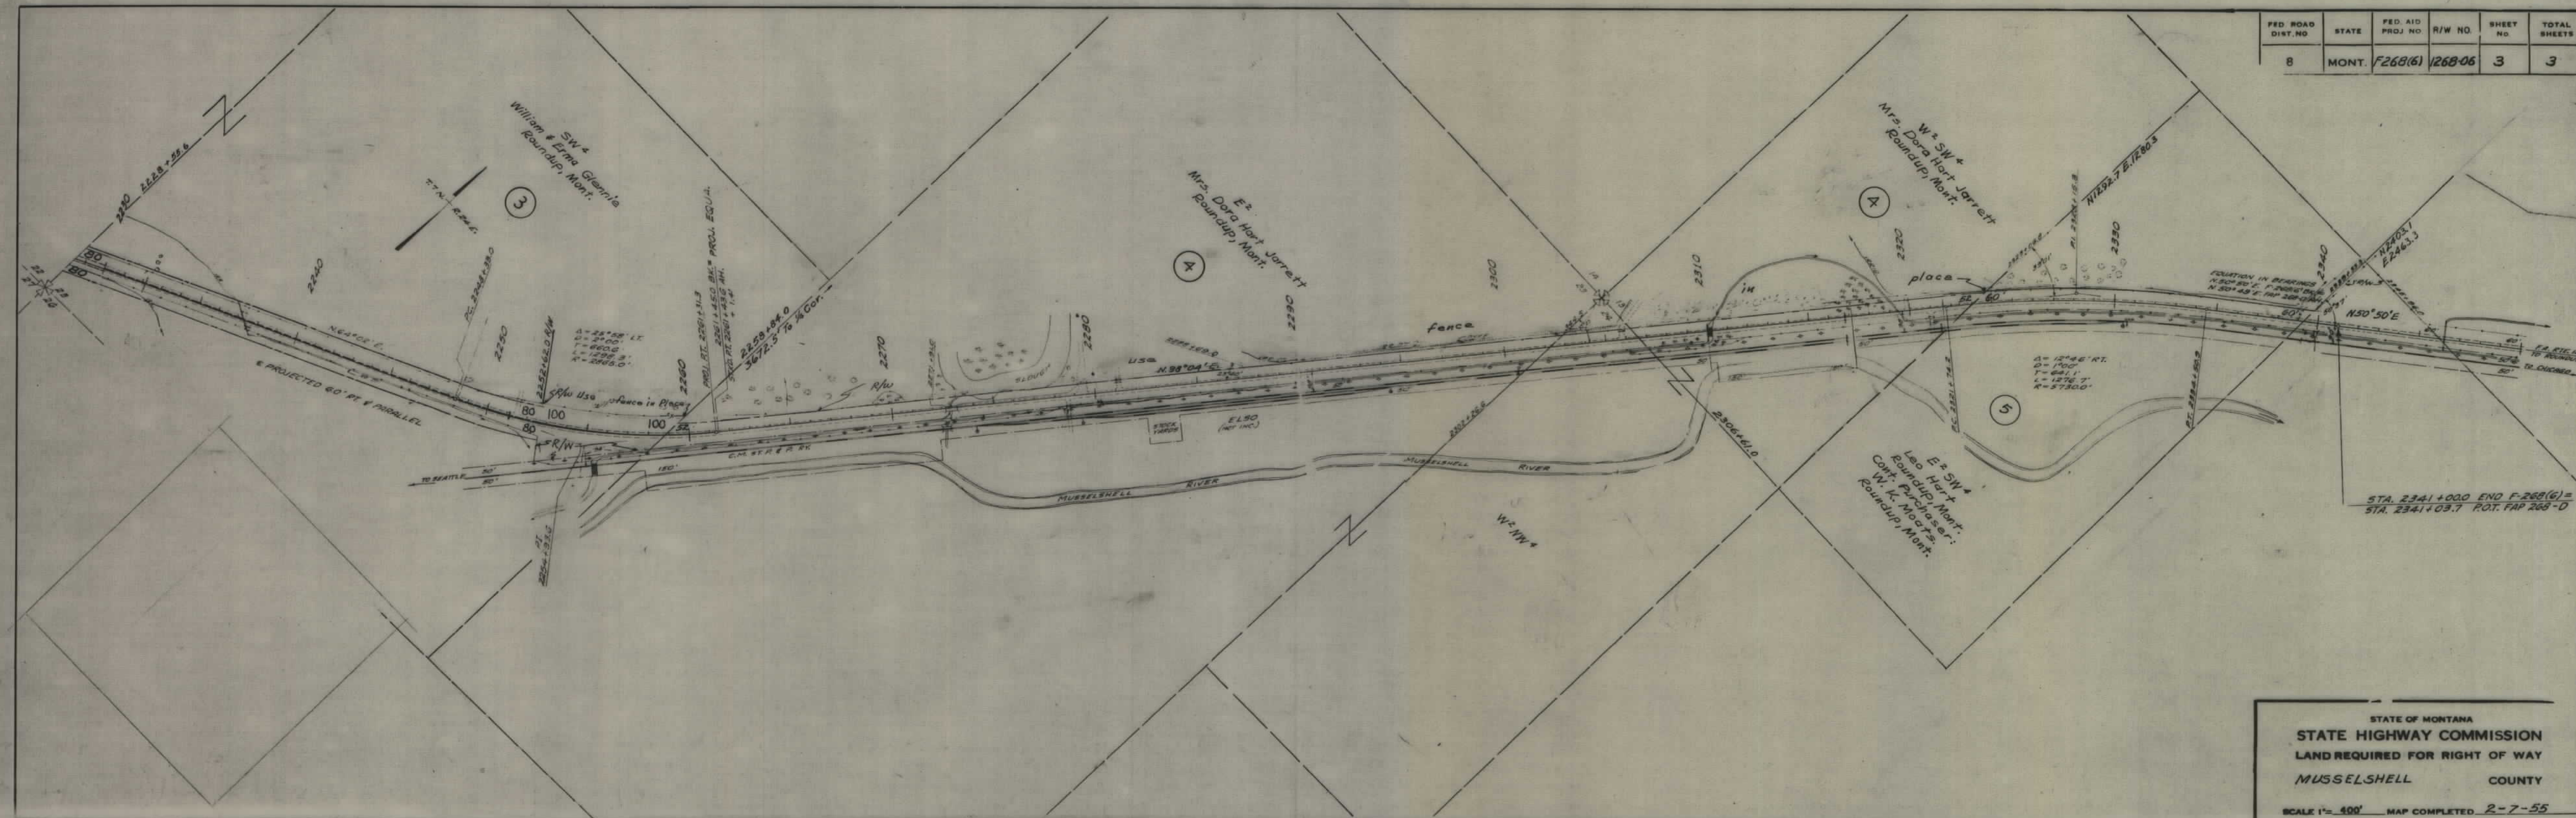

STA. 2341+00.0 END F-268(6)=  
STA. 2341+03.7 ROT. FAP 268-D

STATE OF MONTANA  
 STATE HIGHWAY COMMISSION  
 LAND REQUIRED FOR RIGHT OF WAY  
 MUSSELSHELL COUNTY  
 SCALE 1" = 400' MAP COMPLETED 2-7-55