


PLANS
NOT
TO
SCALE

F-270(6) - P.E. & R/W
F-270(9) - CONSTRUCTION


F-270(6) - P.E. & R/W
F-270(9) - CONSTRUCTION

SCALE 1"= 200' MAP COMPLETED.

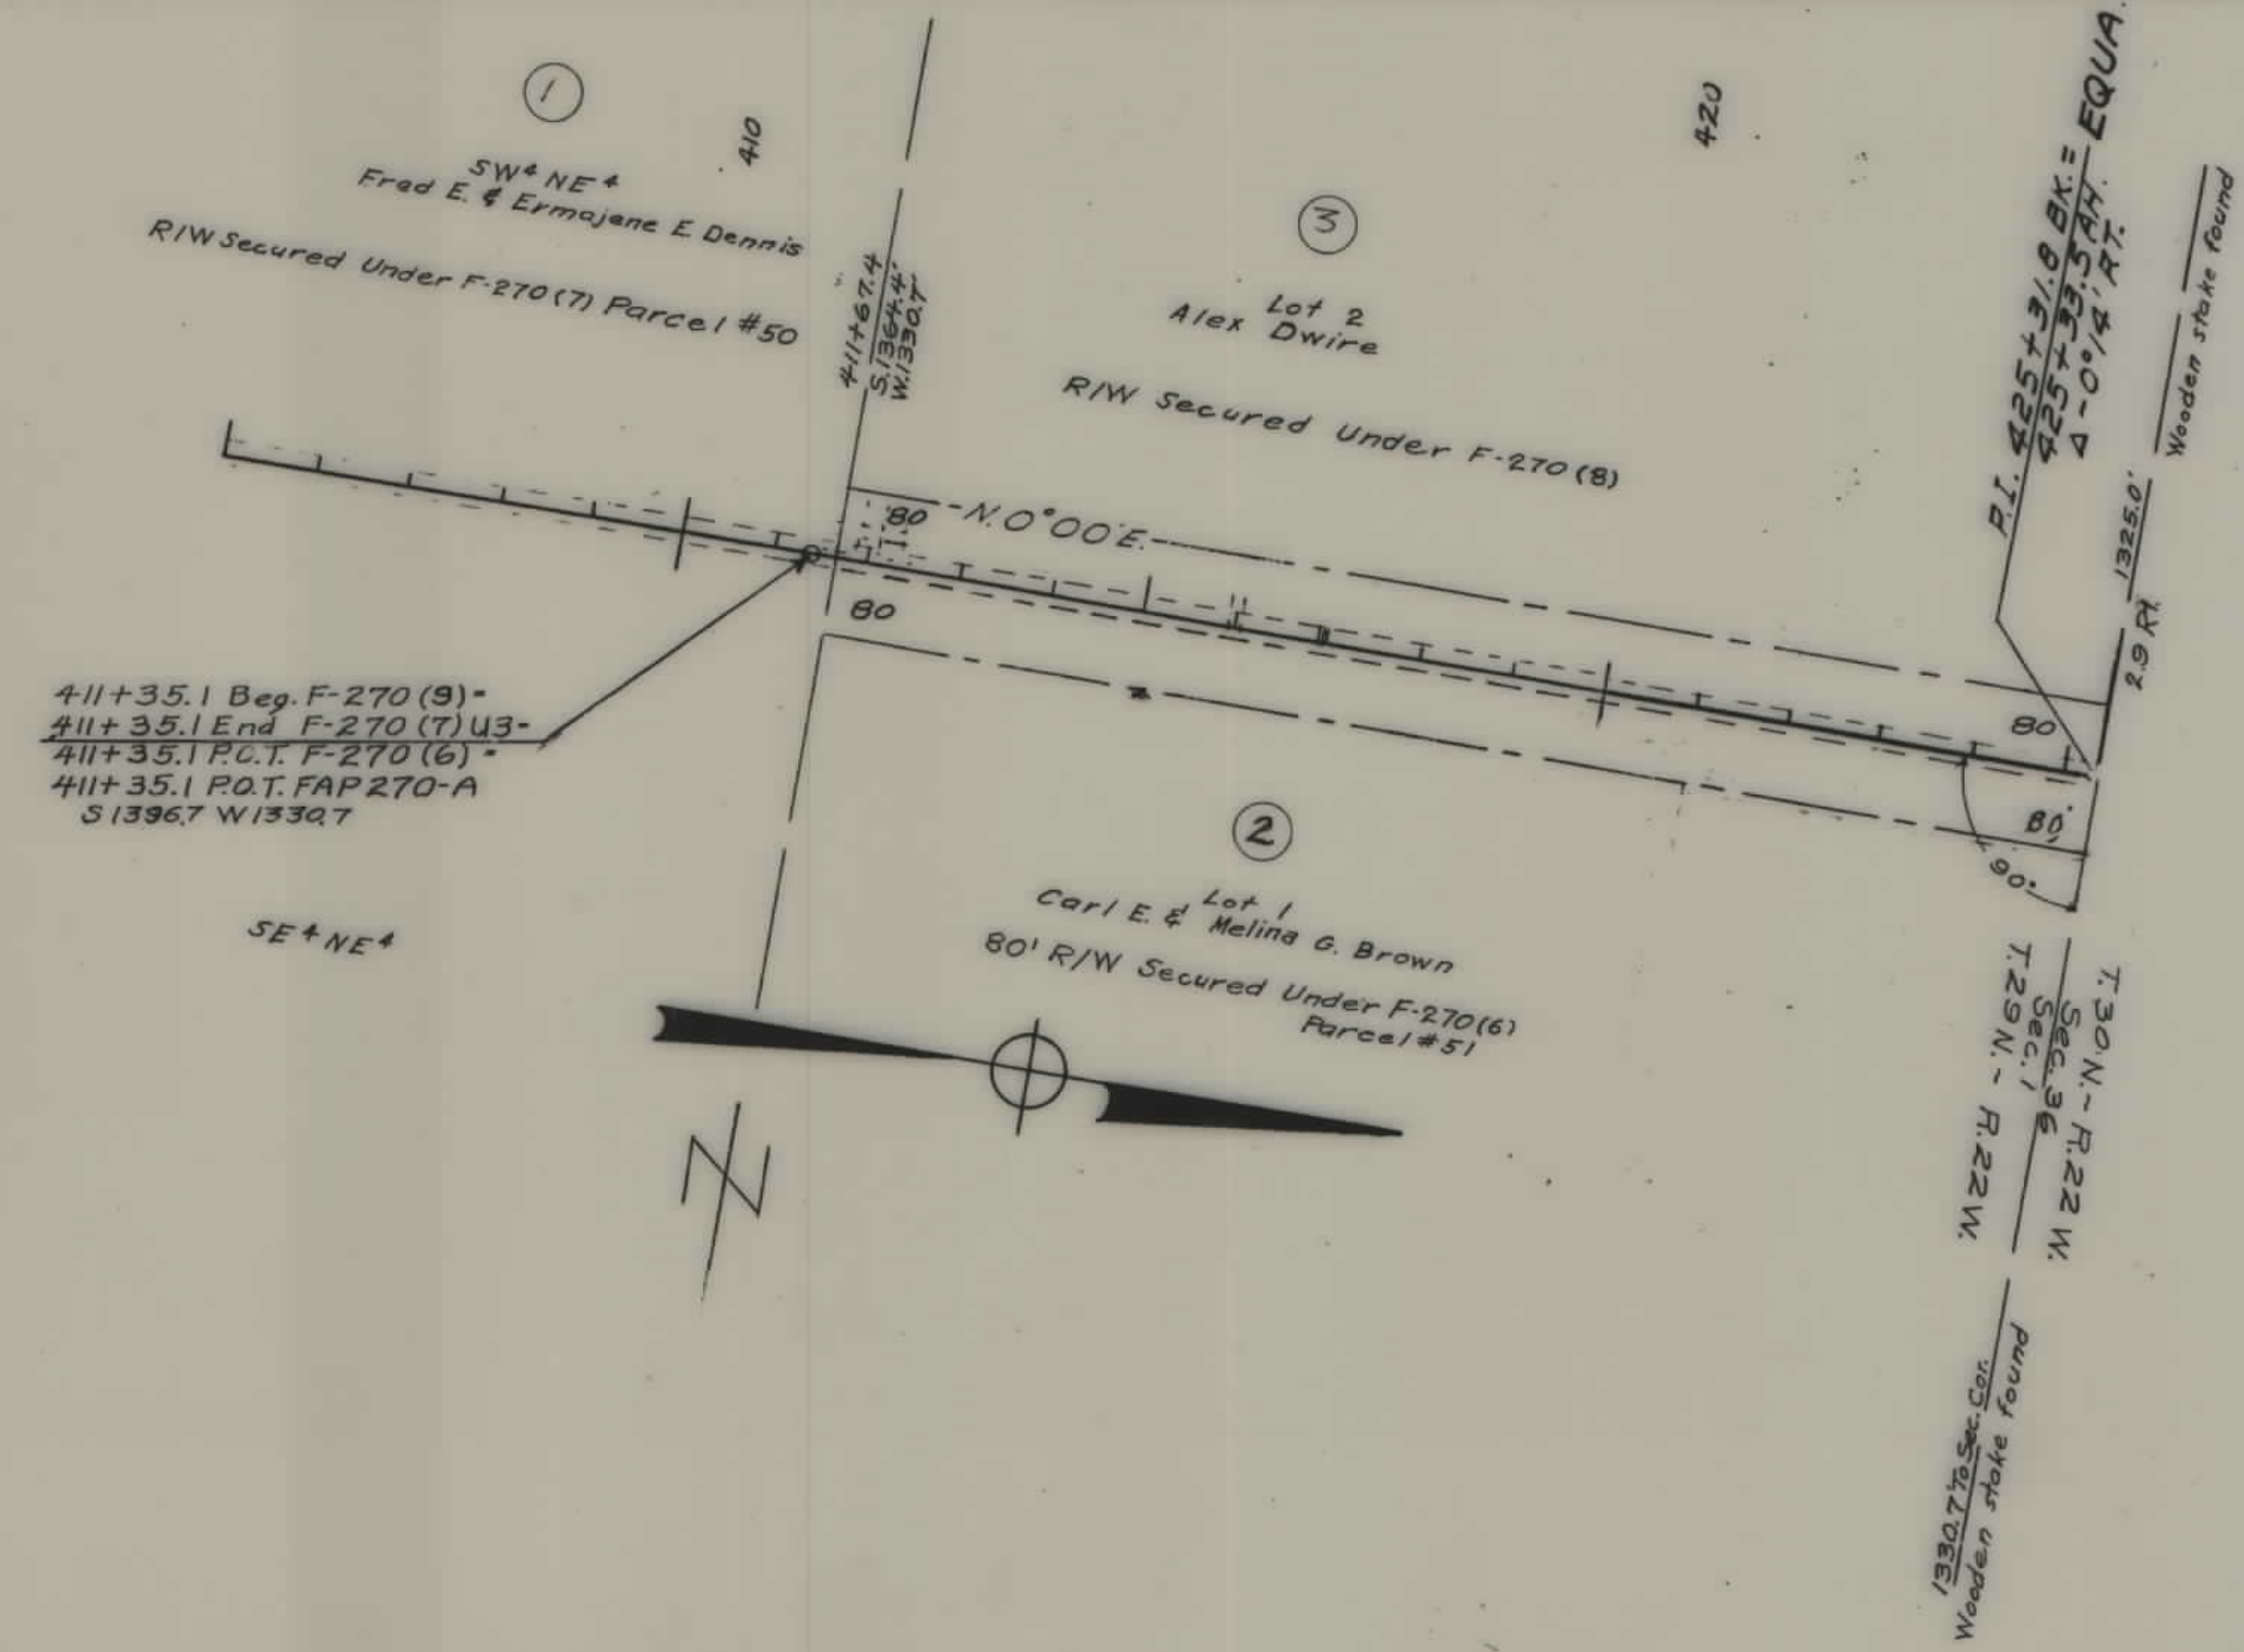

FED. ROAD DIST. NO.	STATE	FED. AID PROJ. NO.	R/W NO.	SHEET NO.	TOTAL SHEETS
8	MONT.	F-270(9)	1270-06	2	8


F-270(6)-P.E. & R/W
F-270(7)-CONSTRUCTION

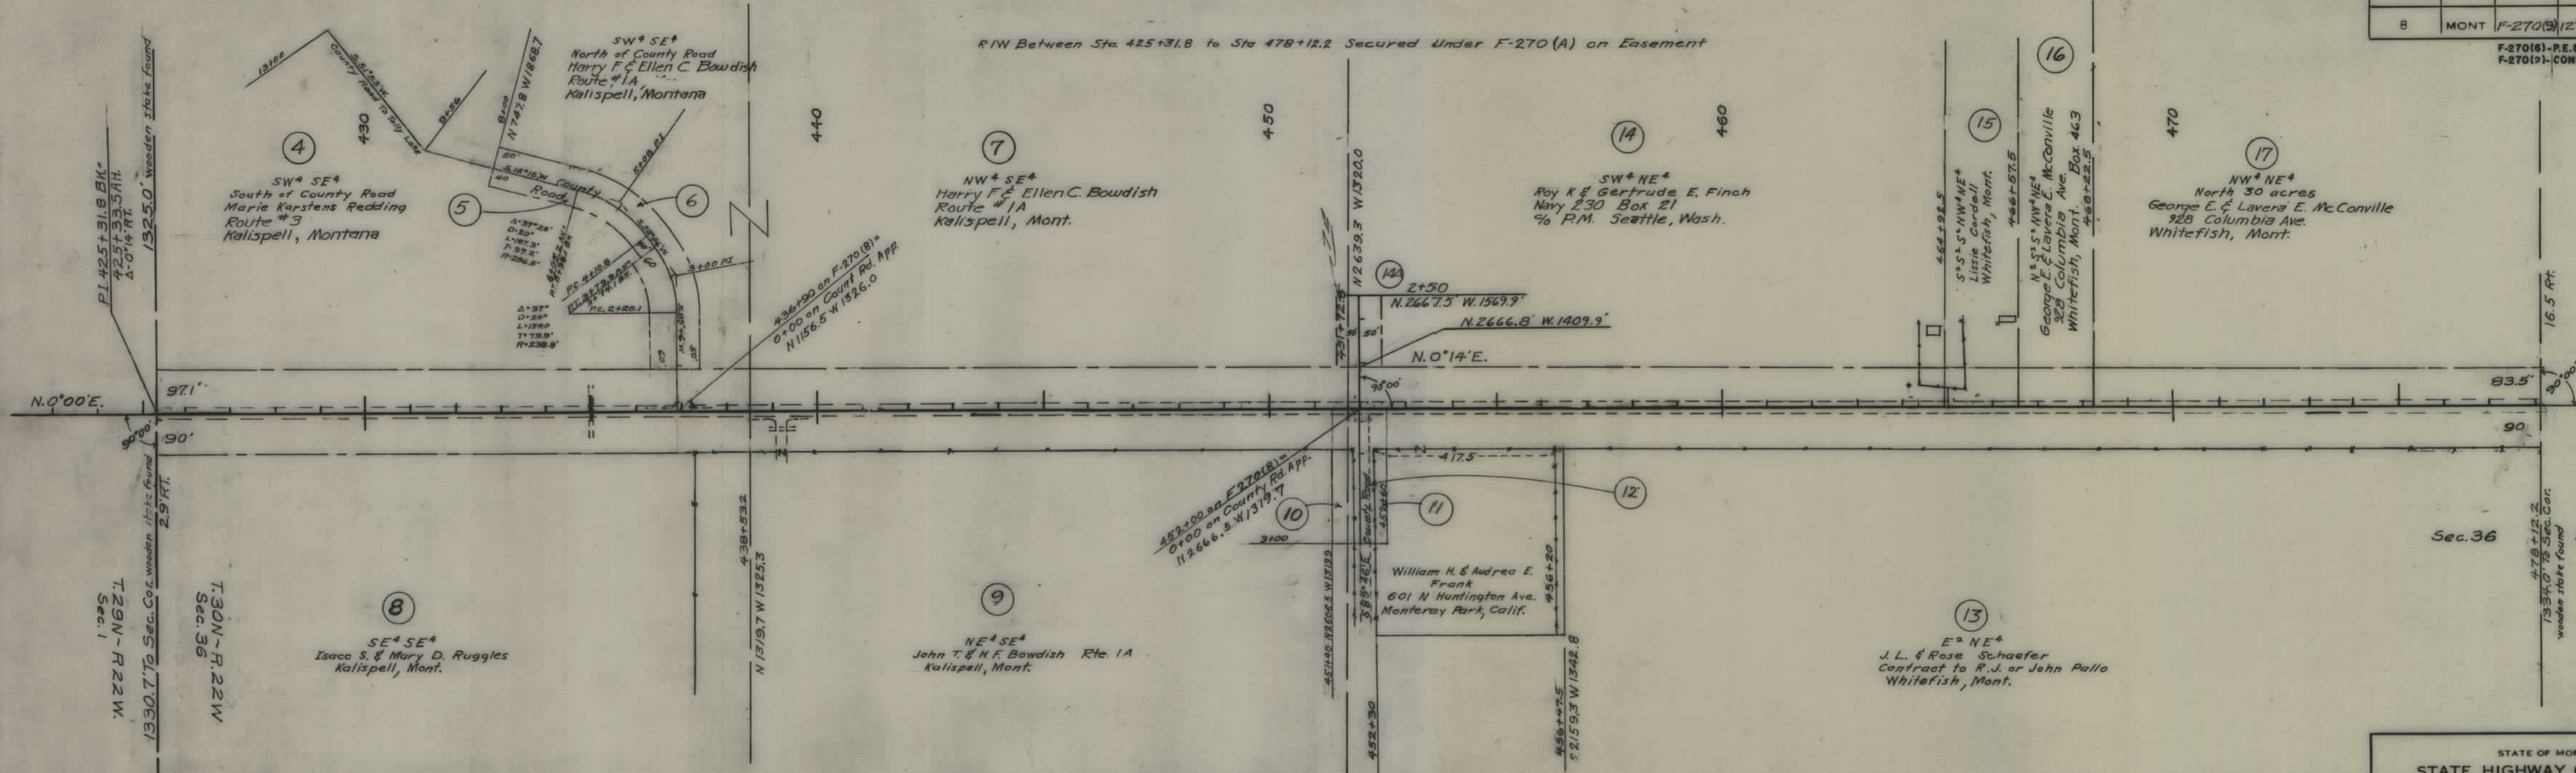


STATE OF MONTANA
STATE HIGHWAY COMMISSION
LAND REQUIRED FOR RIGHT OF WAY
FLATHEAD COUNTY
SCALE 1"=200' MAP COMPLETED

FED. ROAD DIST. NO.	STATE	FED. AID PROJ. NO.	R/W NO.	SHEET NO.	TOTAL SHEETS
8	MONT.	F-270(9)	1270-06	3	8

F-270(8) - P.E. & R/W
F-270(9) - CONSTRUCTION

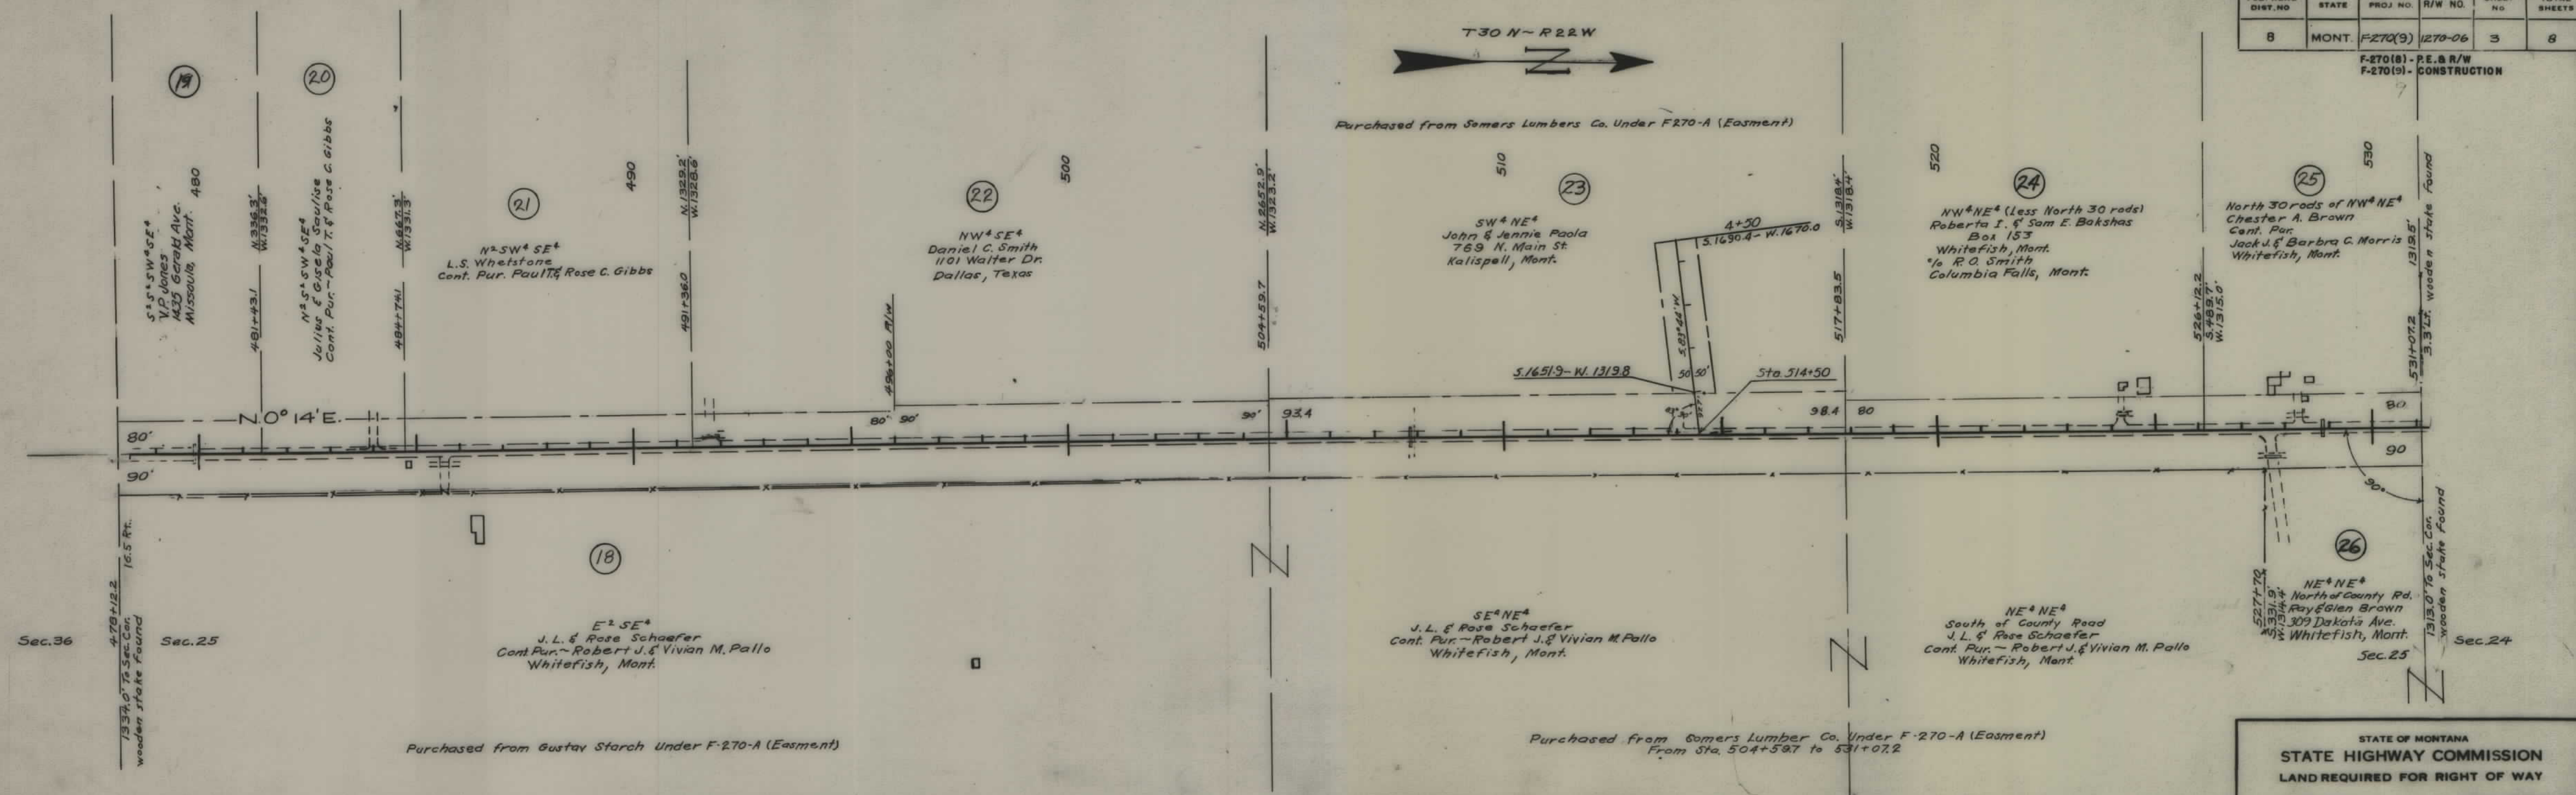

STATE OF MONTANA
STATE HIGHWAY COMMISSION
 LAND REQUIRED FOR RIGHT OF WAY
 FLATHEAD COUNTY
 SCALE 1" = 200' MAP COMPLETED

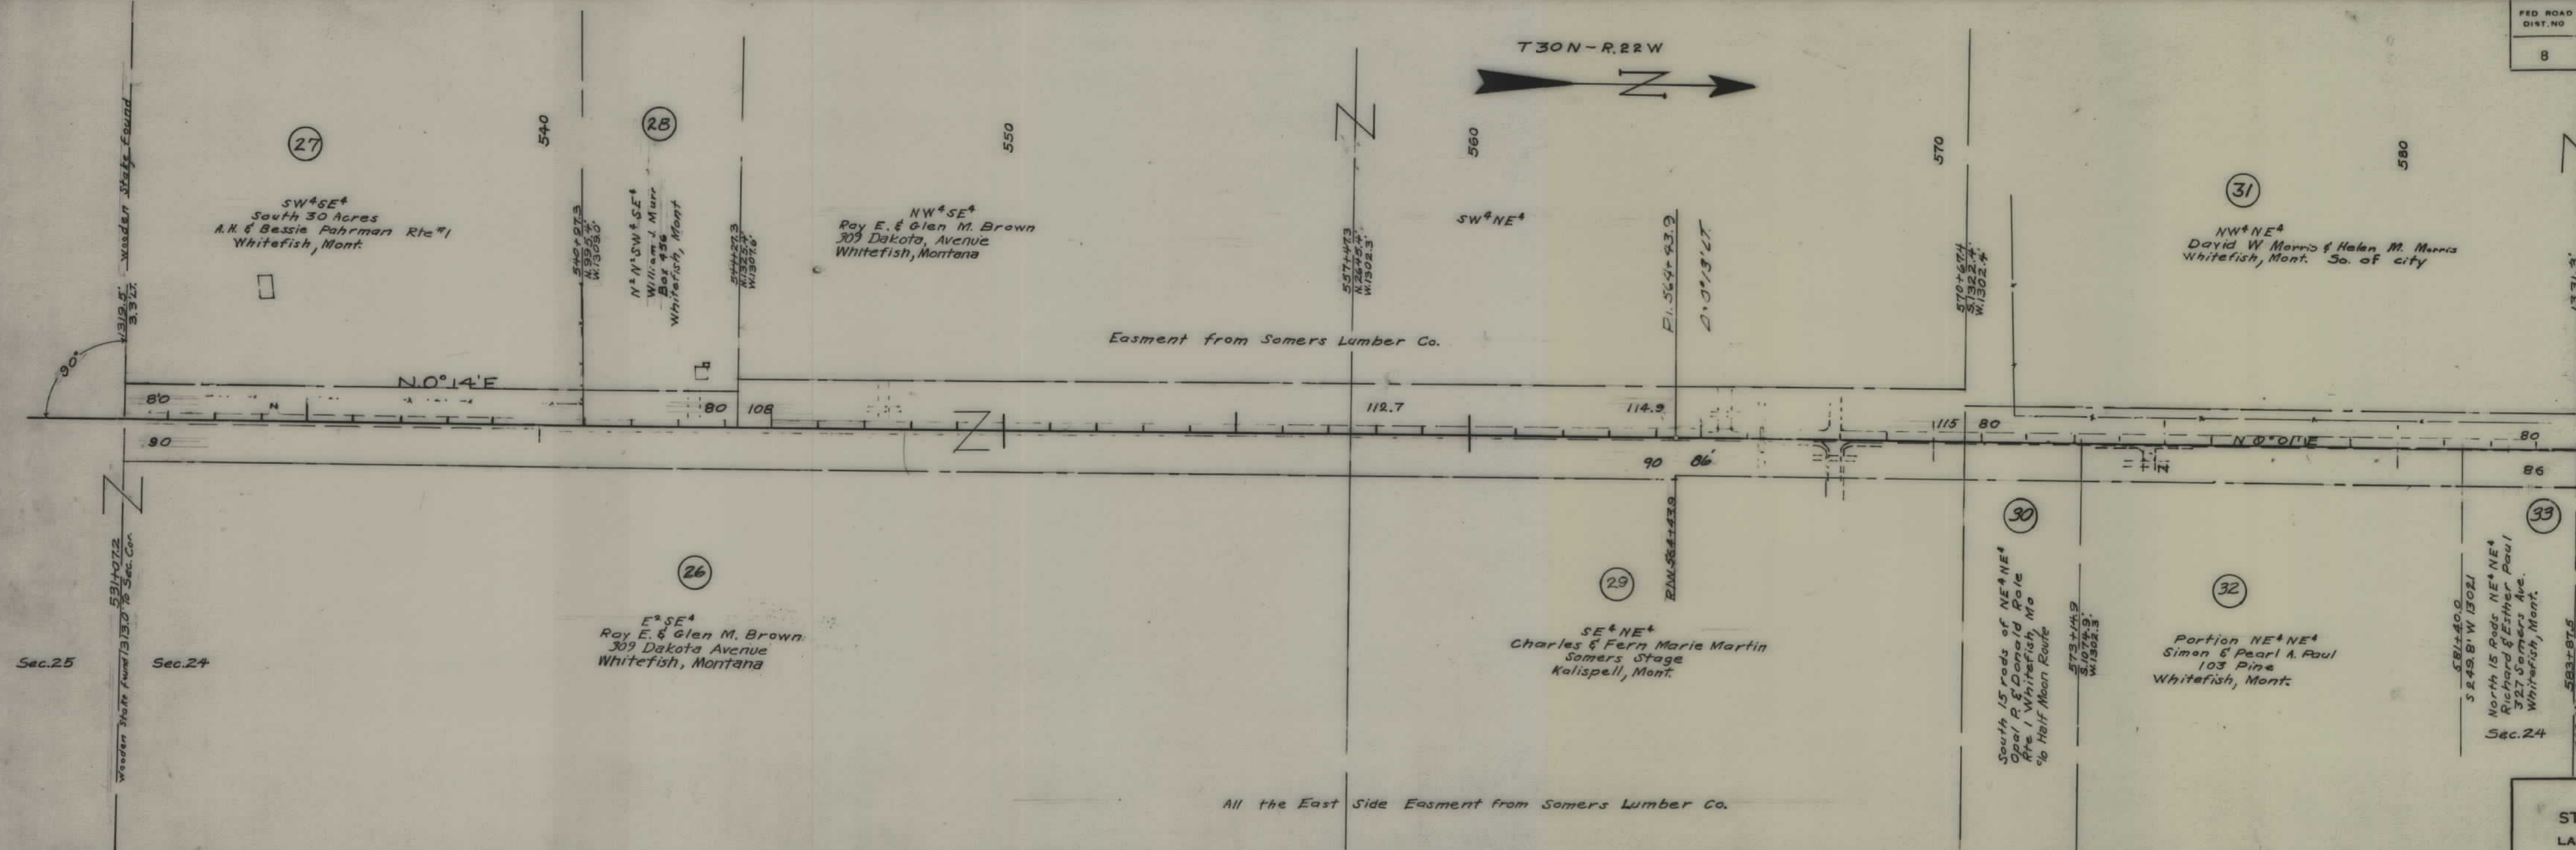


FED. ROAD DIST. NO.	STATE	FED. AID PROJ. NO.	R/W NO.	SHEET NO.	TOTAL SHEETS
8	MONT.	F-270(9)	1270-08	4	8


F-270(9) - R.E. & R/W
F-270(9) - CONSTRUCTION

STATE OF MONTANA
STATE HIGHWAY COMMISSION
LAND REQUIRED FOR RIGHT OF WAY
FLATHEAD COUNTY
SCALE 1" = 200' MAP COMPLETED

F-270(6)-P.E. & R/W
F-270(9)-CONSTRUCTION

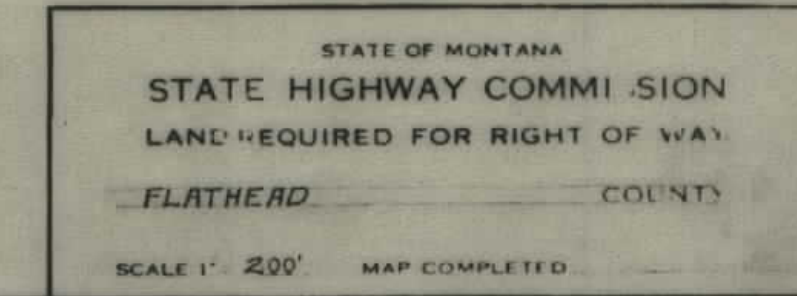

SEC. 12

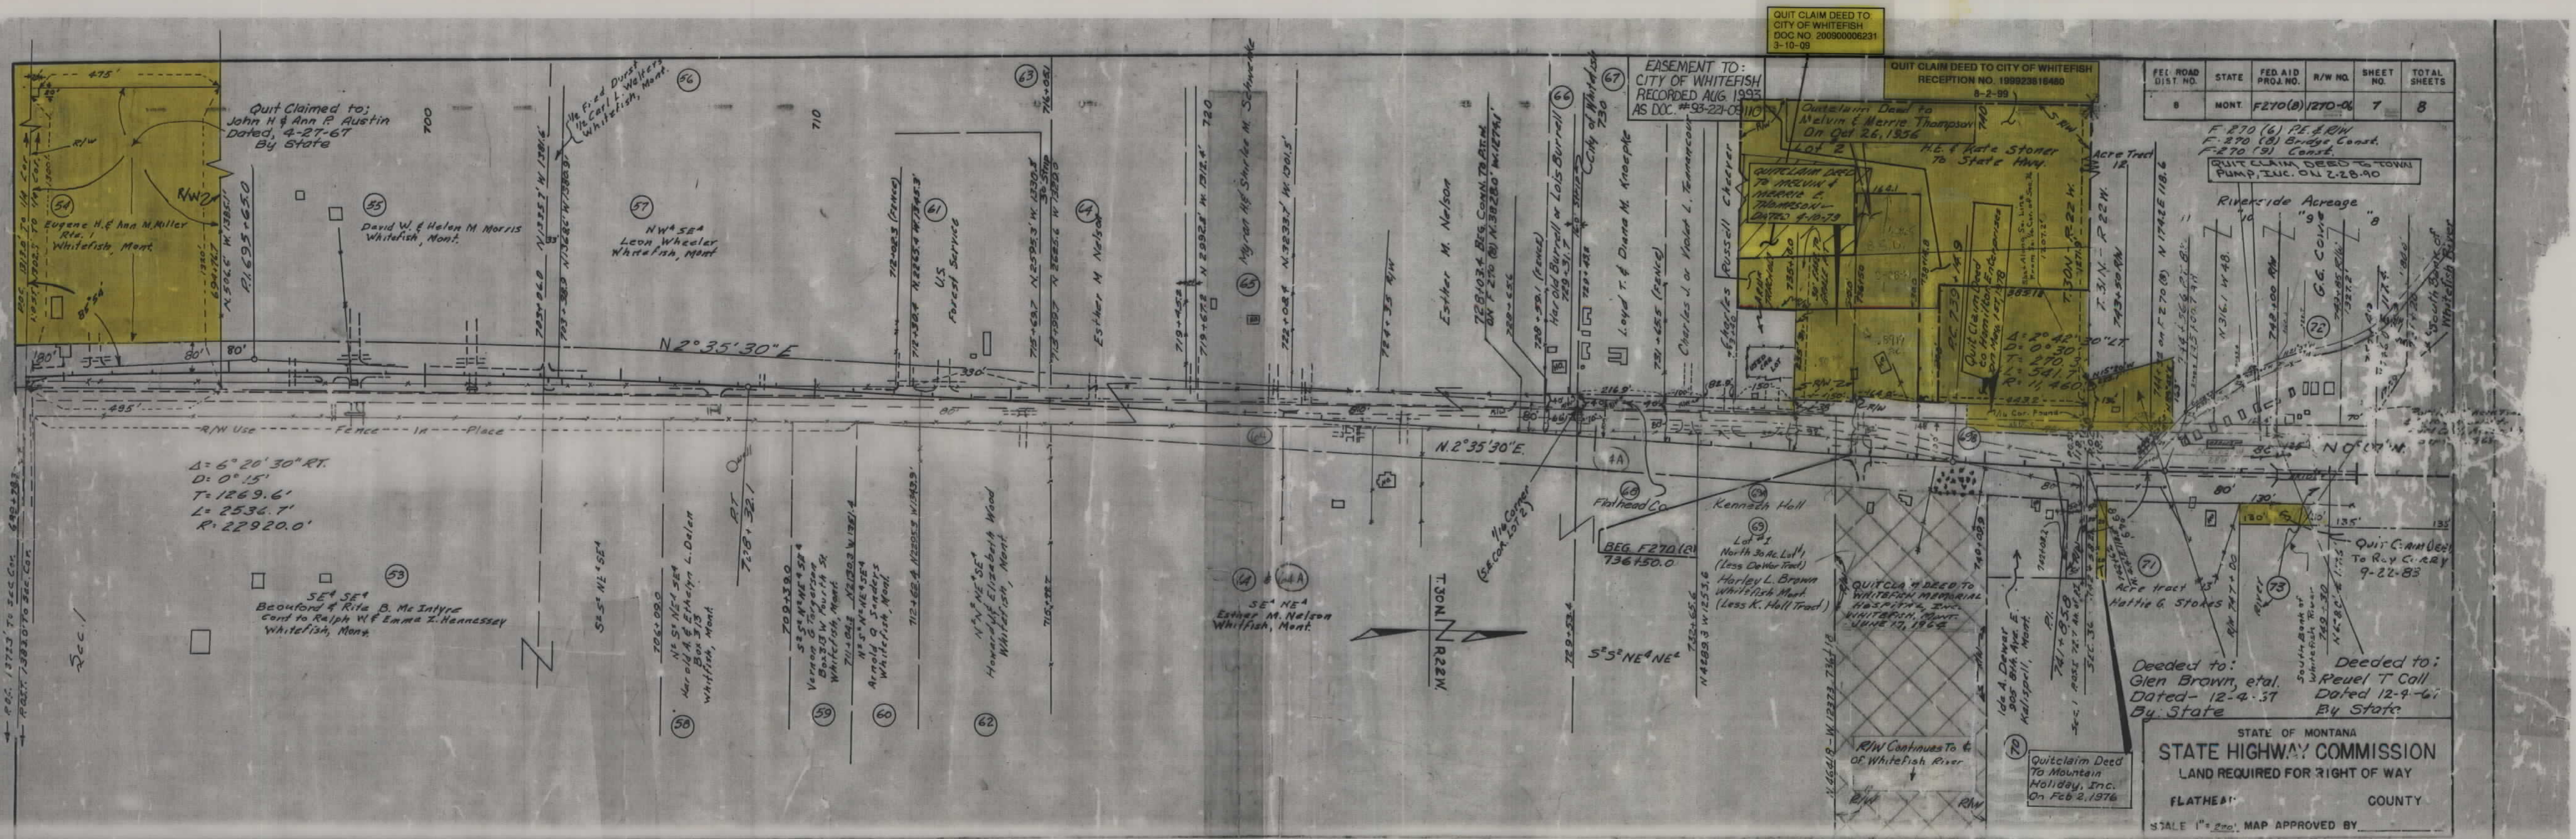

QUIT CLAIM DEED TO
CITY OF WHITEFISH
DOC. NO. 200900006231
3-10-09

EASEMENT TO:
CITY OF WHITEFISH
RECORDED AUG. 1993
AS DOC. #93-221-05110

QUIT CLAIM DEED TO CITY OF WHITEFISH
RECEPTION NO. 199923816480
8-2-99

FEL. ROAD DIST. NO.	STATE	FED. AID PROJ. NO.	R/W NO.	SHEET NO.	TOTAL SHEETS
8	MONT.	F270(8)	1270-06	7	8

F 270 (6) R.E. & R/W
F 270 (8) Bridge Const.
F 270 (9) Const.
QUIT CLAIM DEED TO TOWN
PUMP, INC. ON 2-28-90

Riverside Acreage
"9"

G.G. Coile
"8"

Quit Claim Deed
To Roy C. RAY
9-22-83

Deeded to:
Glen Brown, et al.
Dated- 12-4-57
By State

Deeded to:
Reuel T. Call
Dated 12-4-67
By State

STATE OF MONTANA
STATE HIGHWAY COMMISSION
LAND REQUIRED FOR RIGHT OF WAY

FLATHEAD COUNTY

SCALE 1" = 200' MAP APPROVED BY

F 270(9) SHT 8 OF 8