
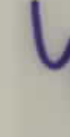


PLANS
NOT
TO
SCALE

F 270(7) SHT 1 OF 6

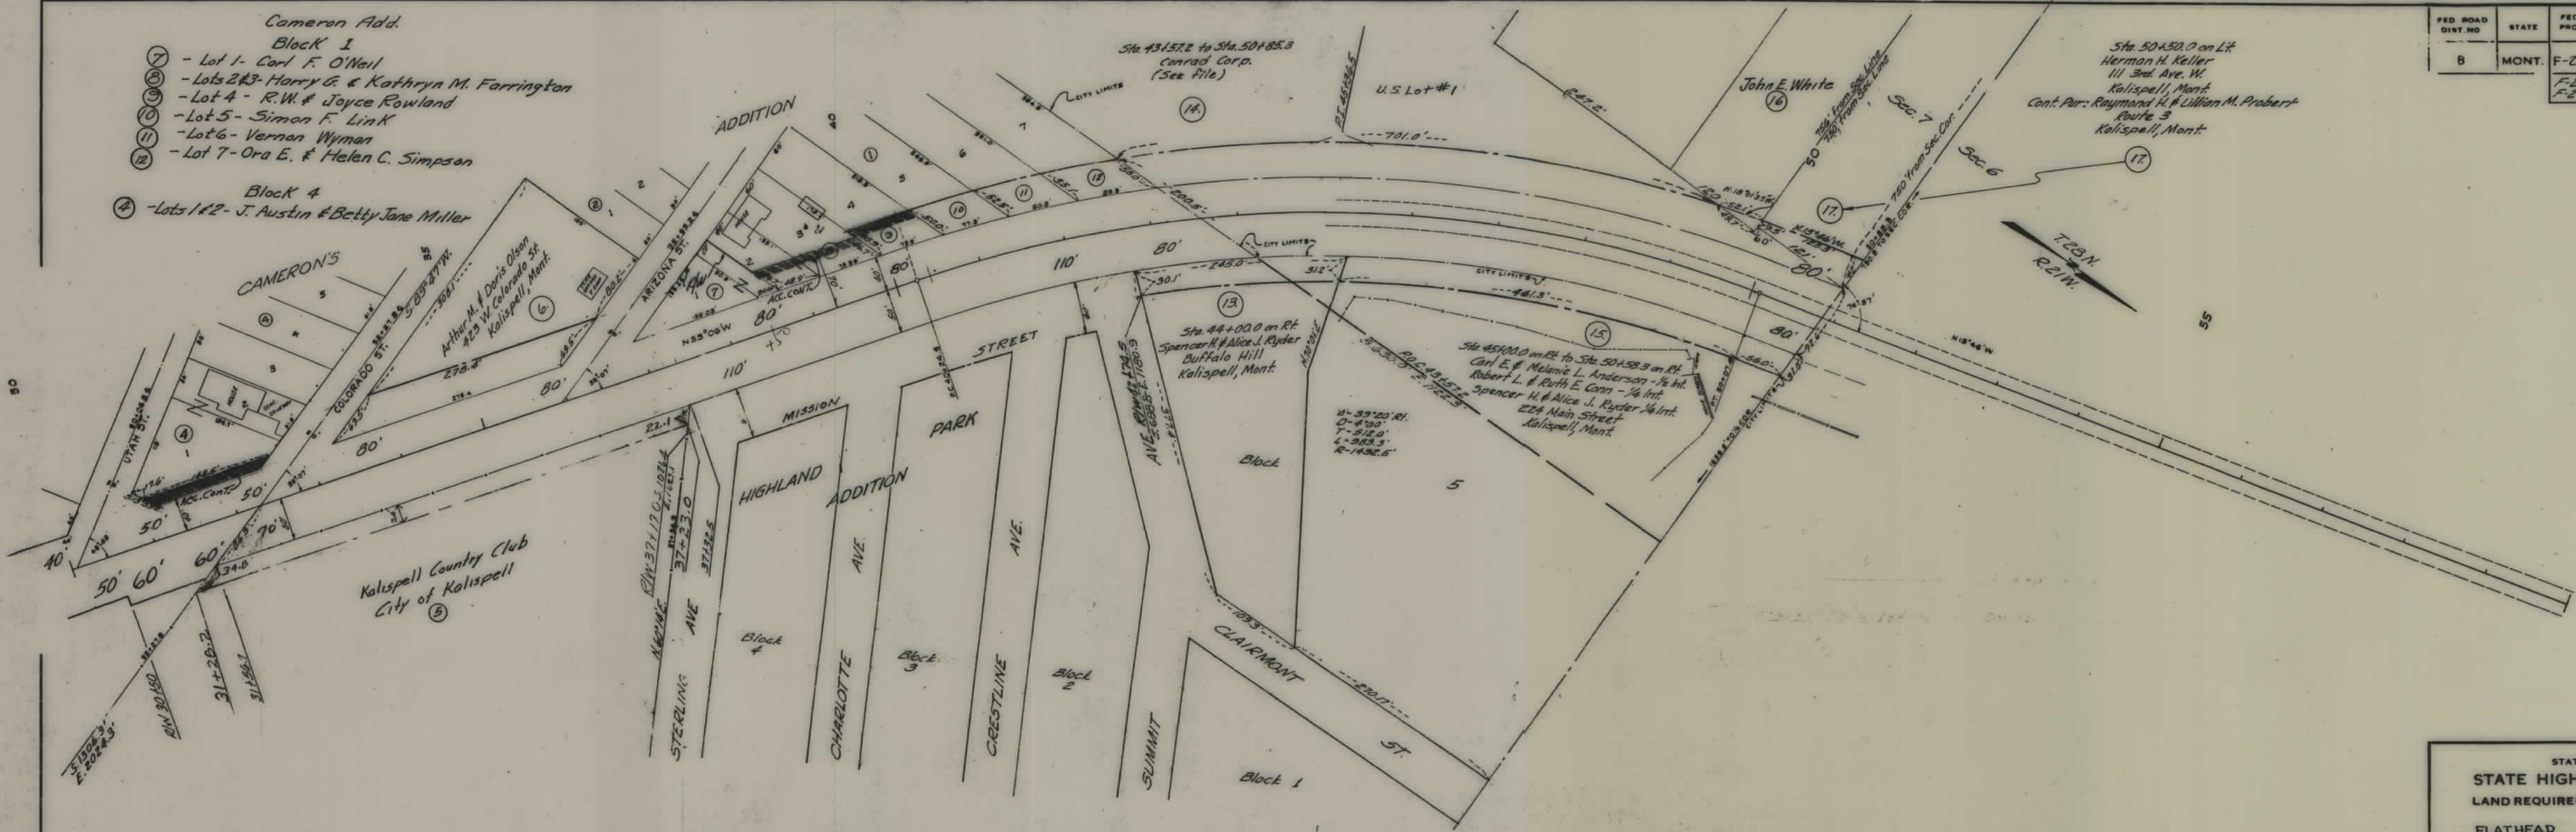

- Cameron Add.
Block 1
- ⑦ - Lot 1- Carl F. O'Neil
 - ⑧ - Lots 2&3- Harry G. & Kathryn M. Farrington
 - ⑨ - Lot 4- R.W. & Joyce Rowland
 - ⑩ - Lot 5- Simon F. Link
 - ⑪ - Lot 6- Vernon Wyman
 - ⑫ - Lot 7- Ora E. & Helen C. Simpson


- Block 4
- ⑭ - Lots 1&2- J. Austin & Betty Jane Miller

Kalispell Country Club
City of Kalispell


FED. ROAD DIST. NO.	STATE	FED. AID PROJ. NO.	R/W NO.	SHEET NO.	TOTAL SHEETS
8	MONT.	F-270(6)	270-56	2	6
F-270(6) - P.E. & R/W F-270(7) - Construction					

STATE OF MONTANA
STATE HIGHWAY COMMISSION
LAND REQUIRED FOR RIGHT OF WAY
FLATHEAD COUNTY
ACCESS CONTROL =
SCALE 1"=100' MAP COMPLETED 4-20-56

ID. ROAD 1ST. NO.	STATE	FED. AID PROJ. NO.	R/W NO.	SHEET NO.	TOTAL SHEETS
8	MONT.	F-270(7)/270-06	3	6	
F-270(6) - P.E. & R/W F-270(7) - Construction F-270(10) U90 - P.E. R/W & CONST.					

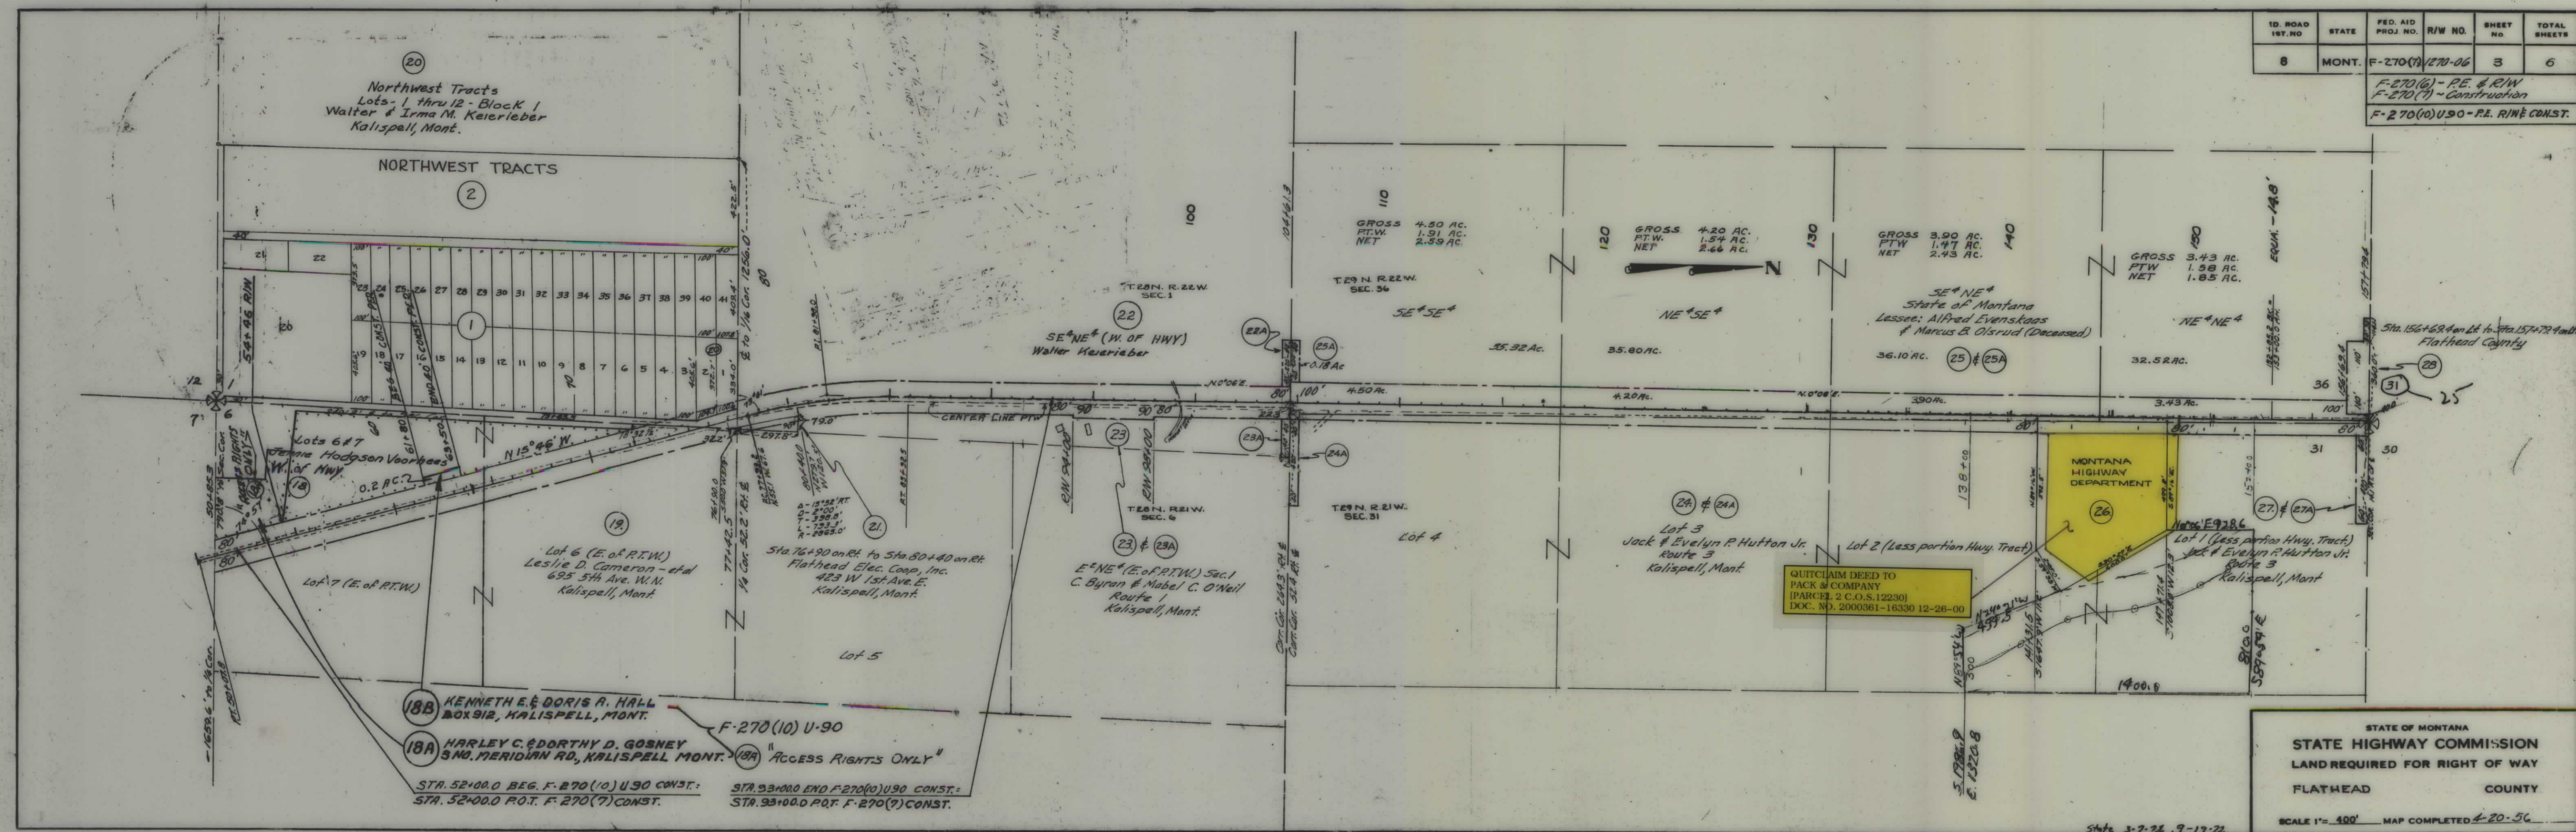


FED. ROAD DIST. NO.	STATE	FED. AID PROJ. NO.	R/W NO.	SHEET NO.	TOTAL SHEETS
8	MONT.	F-270(7)	1270-06	4	6
F-270(6) - P.E. & R/W F-270(7) - Construction					

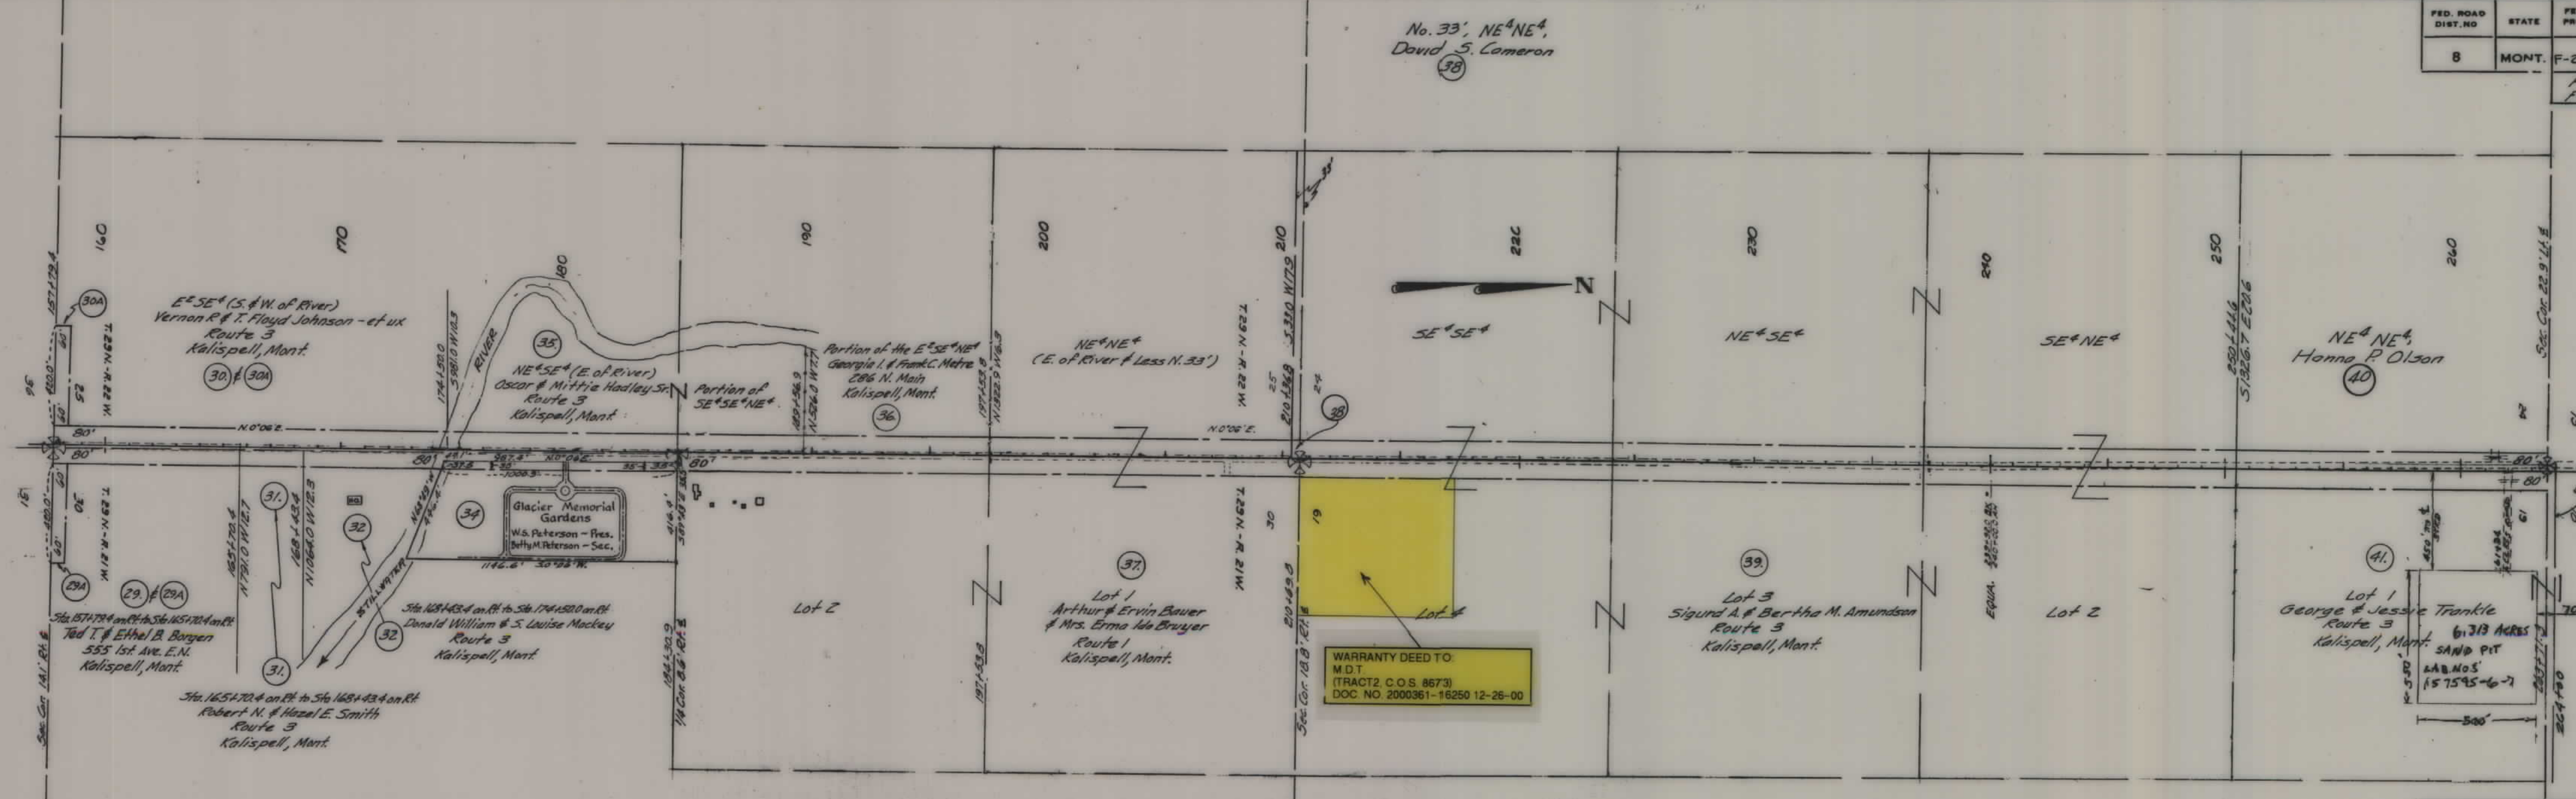

STATE OF MONTANA
 STATE HIGHWAY COMMISSION
 LAND REQUIRED FOR RIGHT OF WAY
 FLATHEAD COUNTY
 SCALE 1" = 400' MAP COMPLETED 4-20-56

FED. ROAD DIST. NO.	STATE	FED. AID PROJ. NO.	R/W NO.	SHEET NO.	TOTAL SHEETS
8	MONT.	F-270(7) 1270-06		5	6

F-270(6) - P.E. & R/W
 F-270(7) - Construction

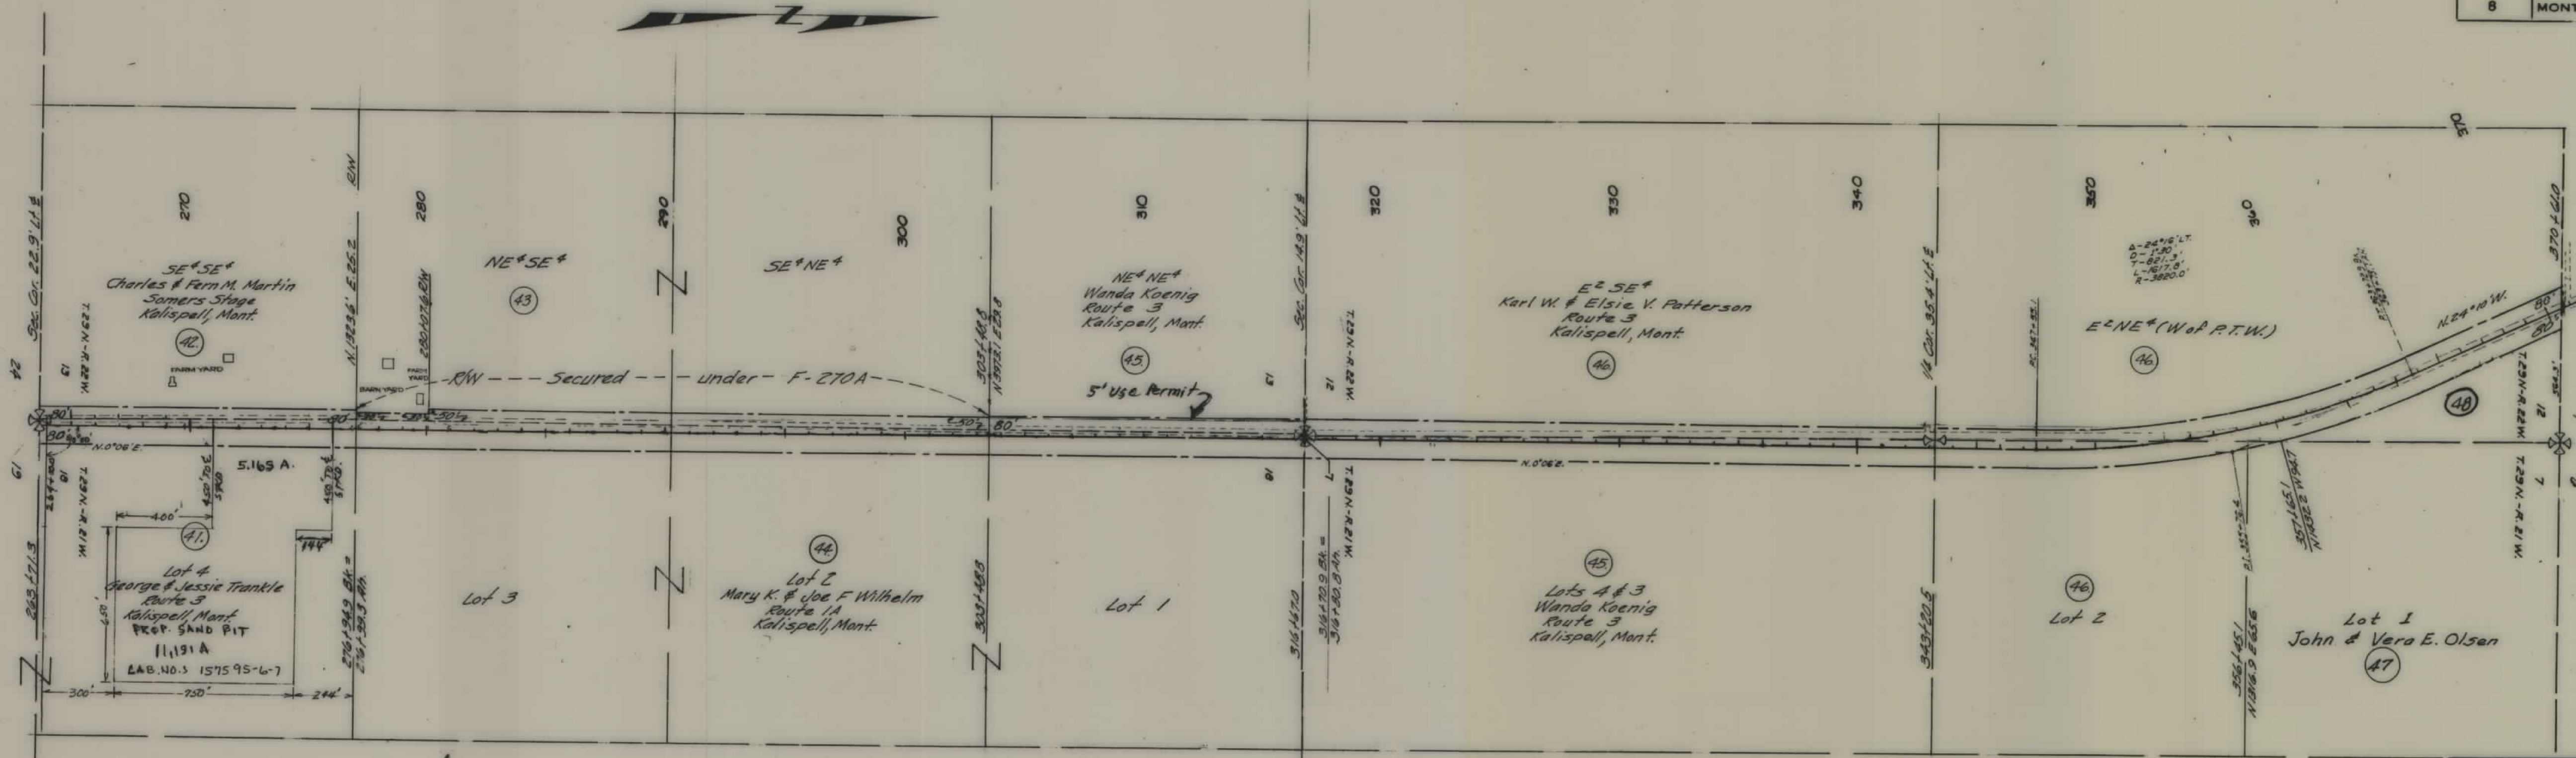

STATE OF MONTANA
 STATE HIGHWAY COMMISSION
 LAND REQUIRED FOR RIGHT OF WAY
 FLATHEAD COUNTY
 SCALE 1" = 400' MAP COMPLETED 4-20-56

STATE OF MONTANA
STATE HIGHWAY COMMISSION
PLAT SHOWING LAND
REQUIRED FOR RIGHT OF WAY
FLATHEAD COUNTY

SCALE 1" = ~~400'~~ MAP COMPLETED 4-20-56

DESCRIPTIONS WRITTEN BY _____ DATE _____

DESCRIPTIONS CHECKED BY _____ DATE _____

APPROVED BY _____ PLANS DEPT.

APPROVED BY _____ R/W ENGINEER

