


PLANS
NOT
TO
SCALE


FED. ROAD DIST. NO.	STATE	FED. AID PROJ. NO.	R/W NO.	SHEET NO.	TOTAL SHEETS
8	MONT.	F-270(9)	1270-06	2	8

F-270(6)-P.E. & R/W
F-270(7)-CONSTRUCTION

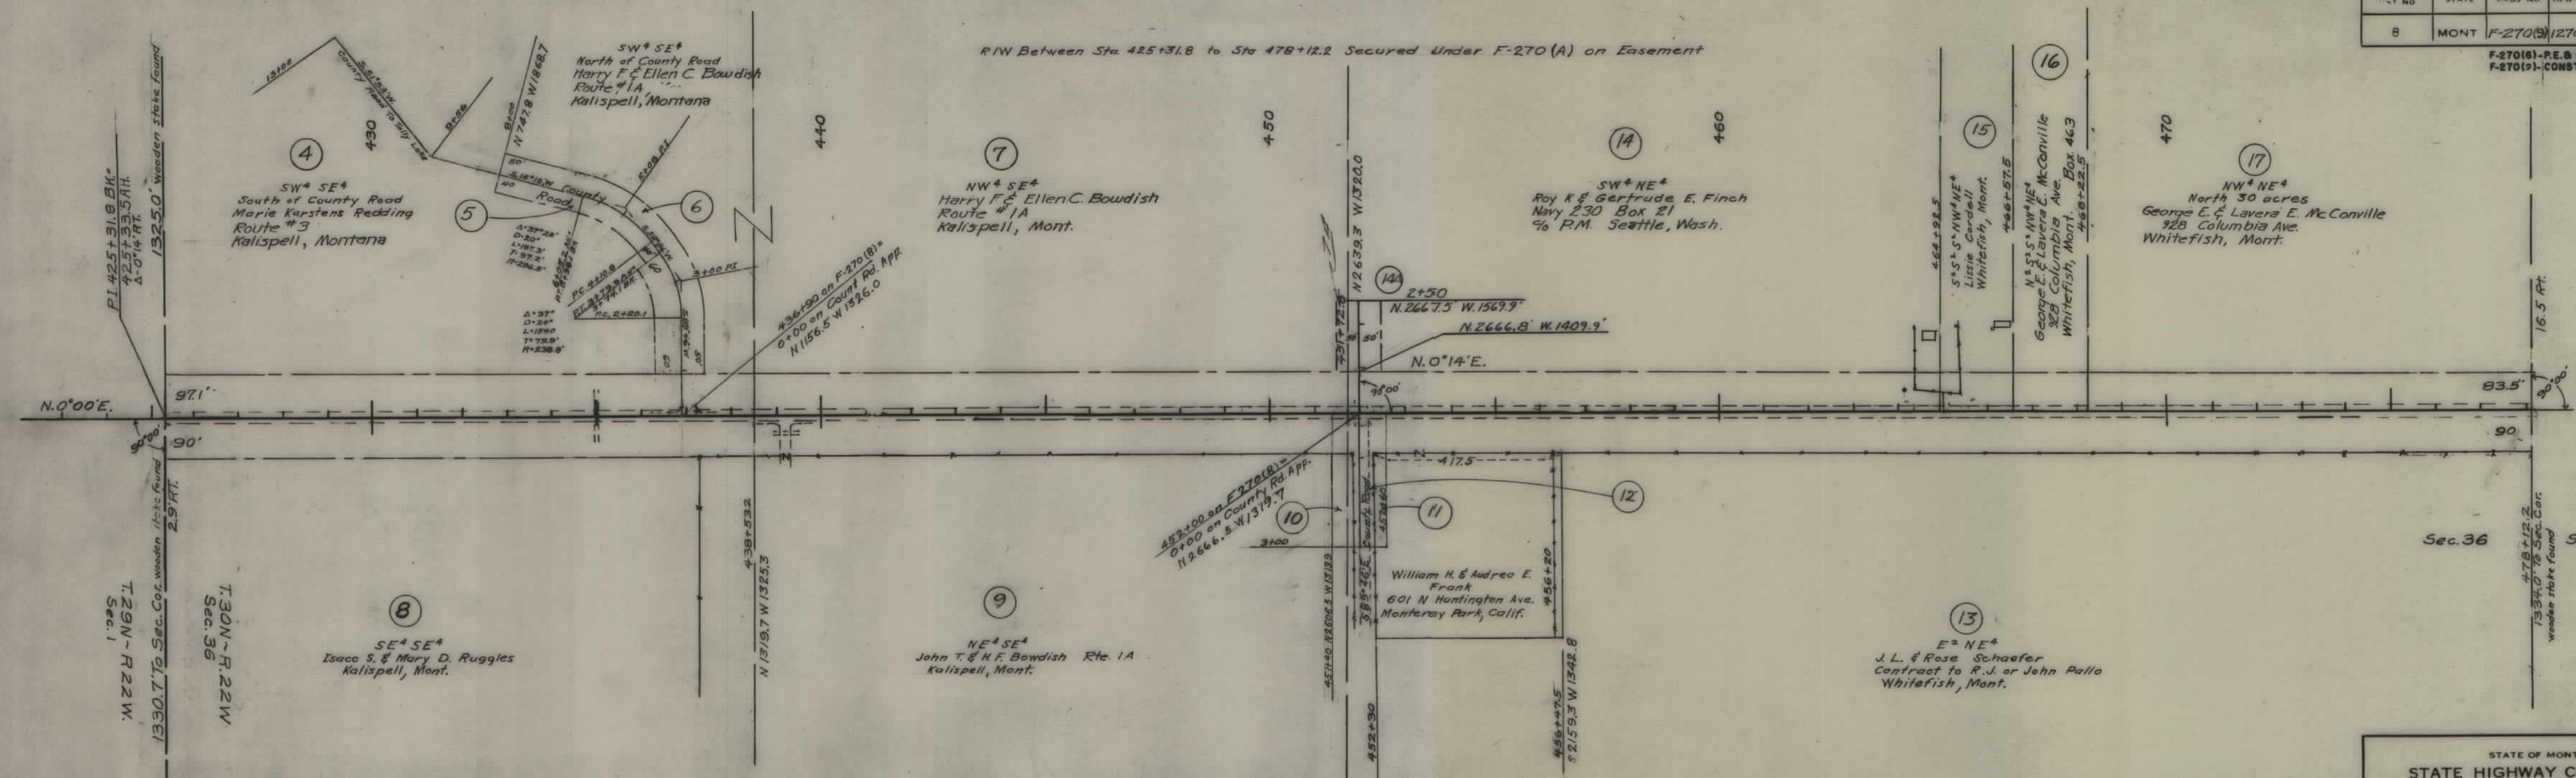


FED. ROAD DIST. NO.	STATE	FED. AID PROJ. NO.	R/W NO.	SHEET NO.	TOTAL SHEETS
8	MONT.	F-270(9)	1270-06	3	8

F-270(8) - P.E. & R/W
F-270(9) - CONSTRUCTION

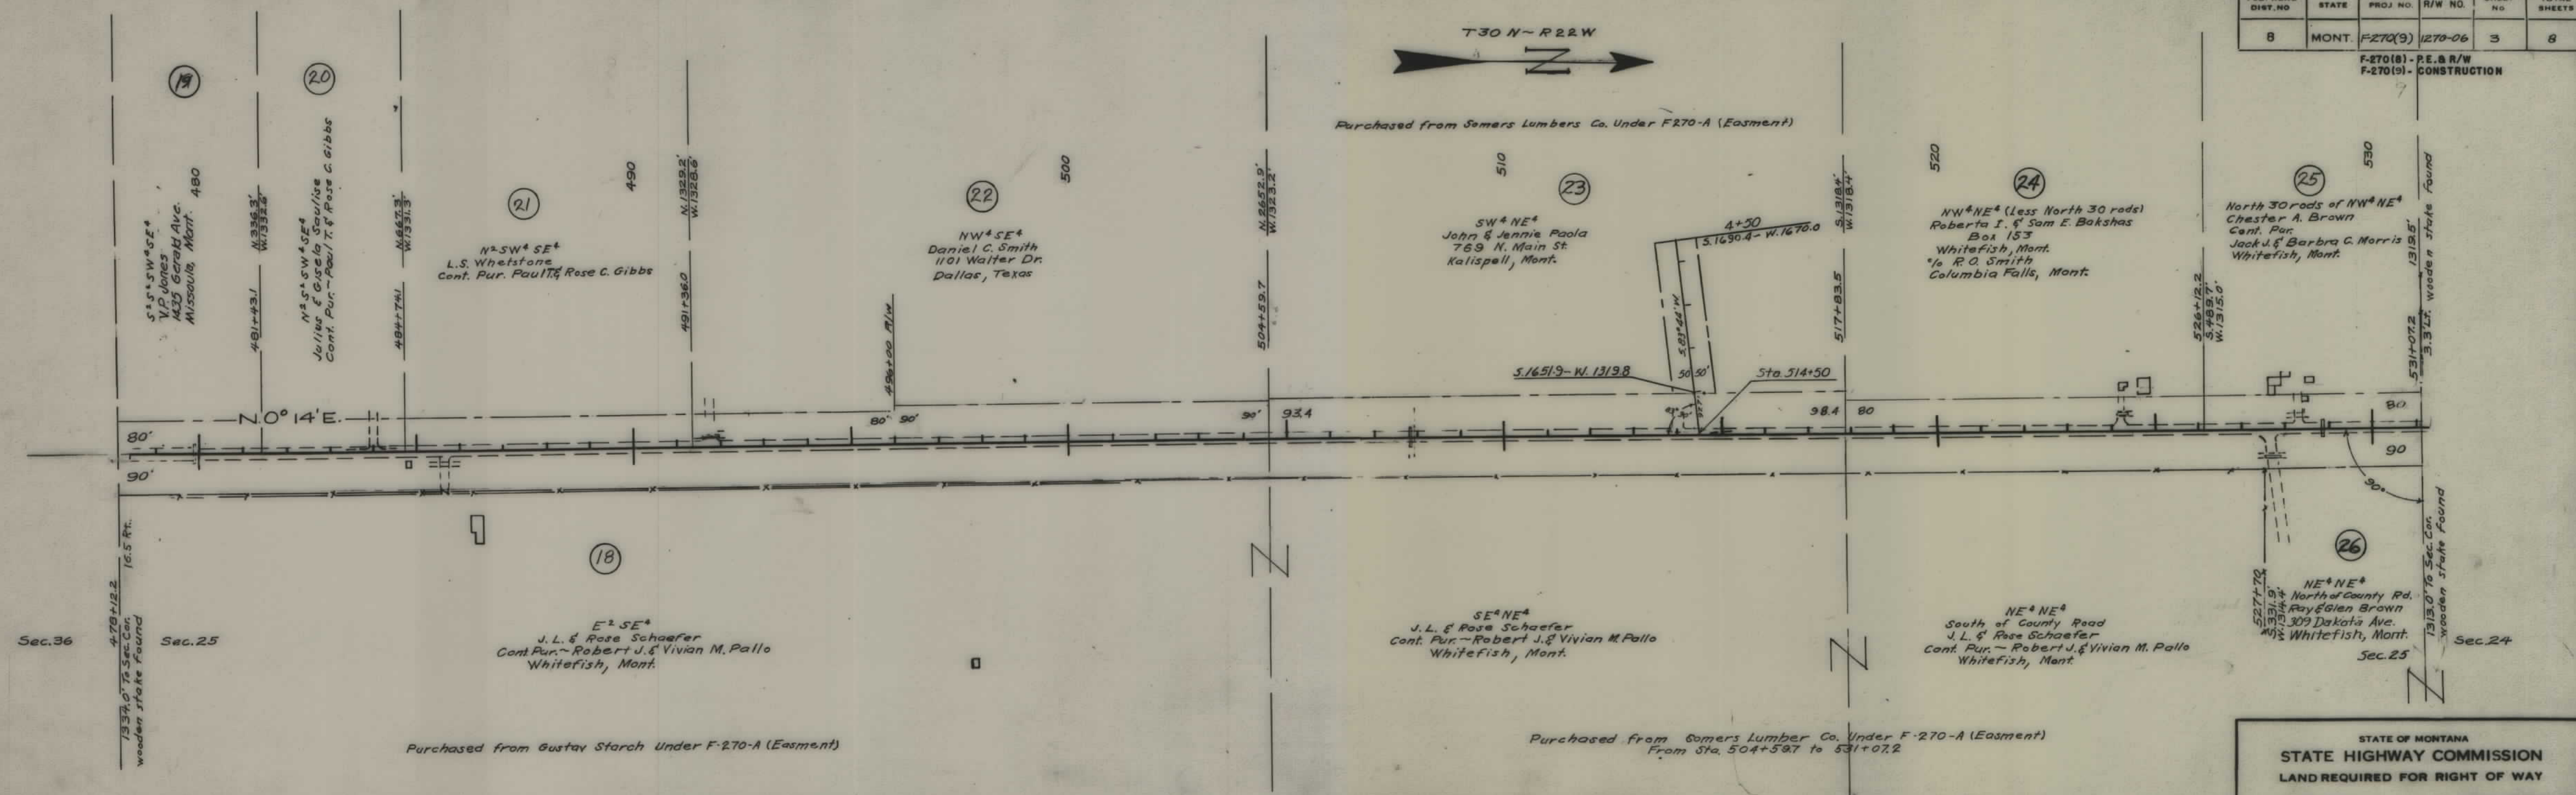

STATE OF MONTANA
STATE HIGHWAY COMMISSION
 LAND REQUIRED FOR RIGHT OF WAY
 FLATHEAD COUNTY
 SCALE 1" = 200' MAP COMPLETED

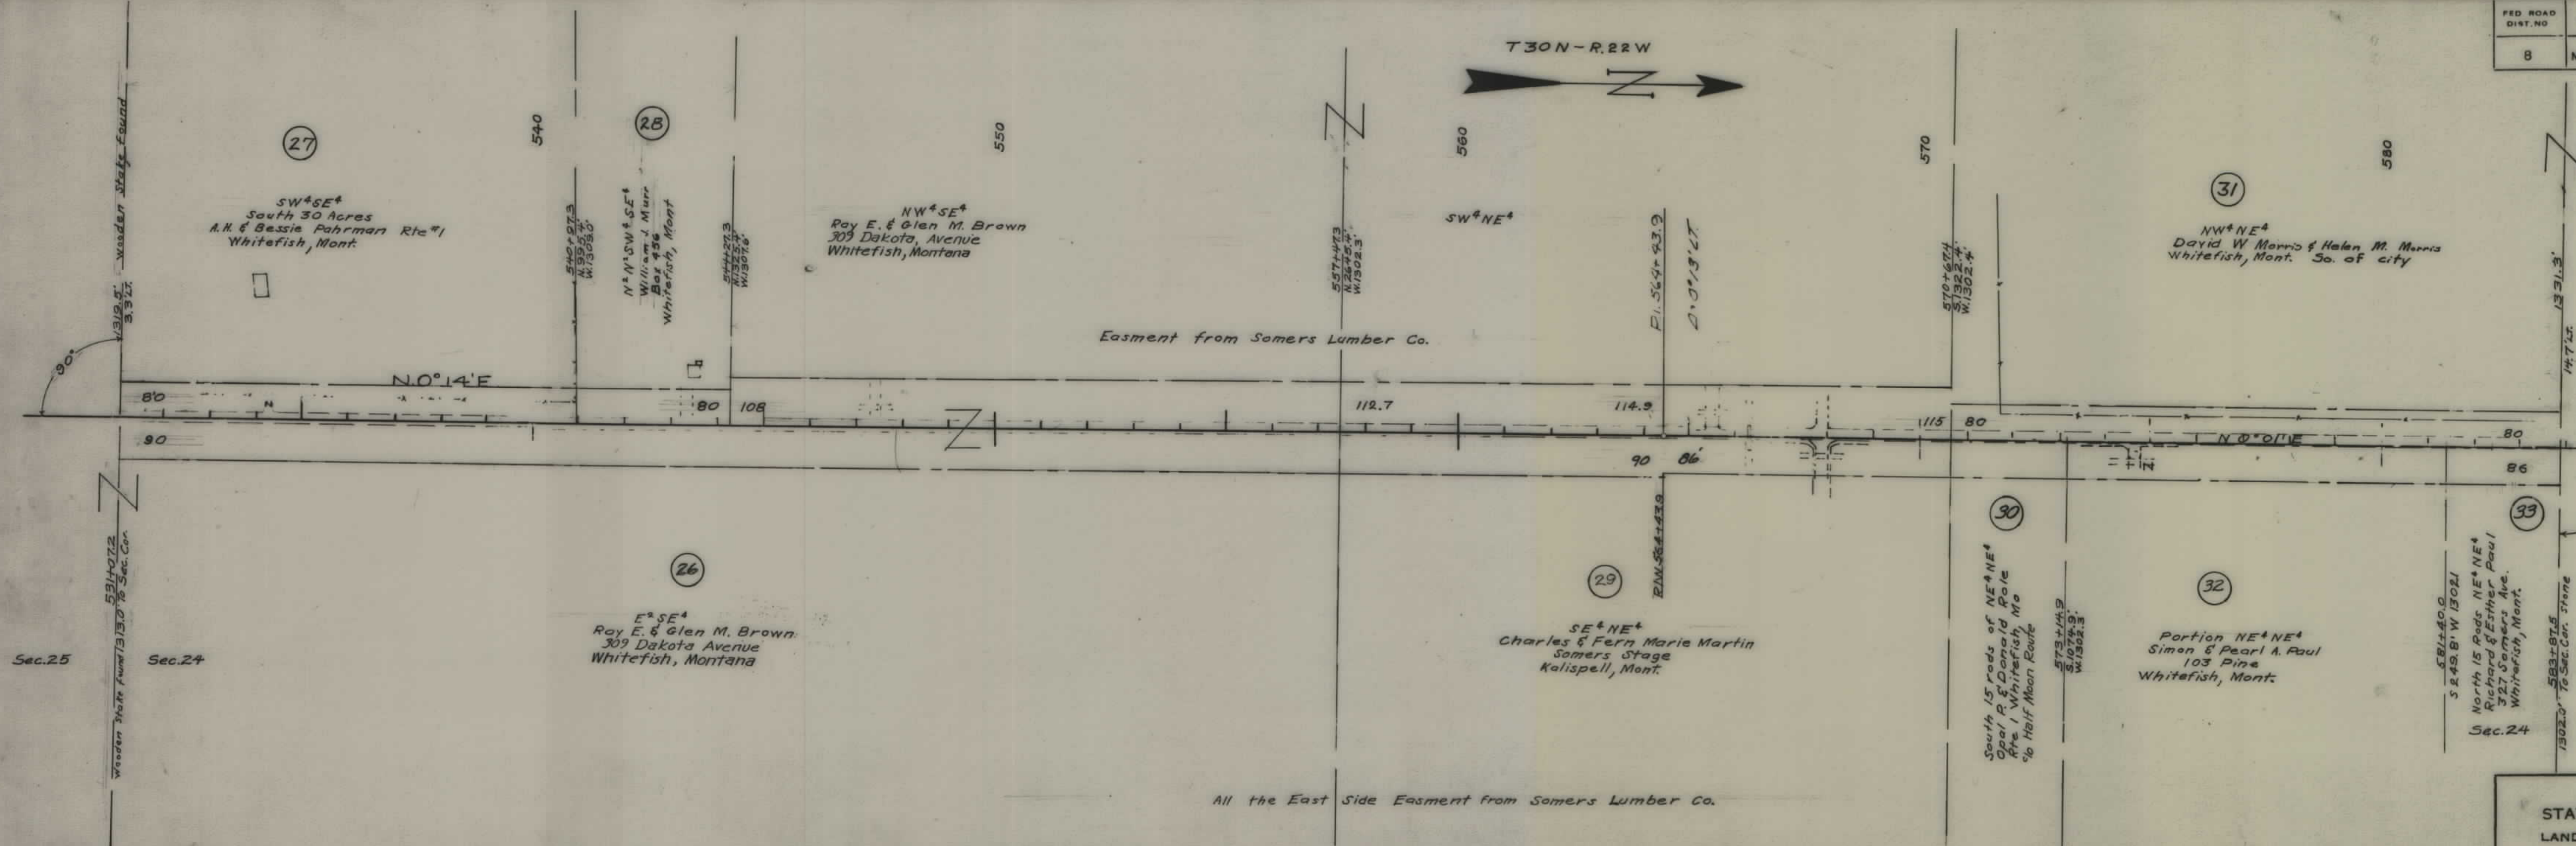


FED. ROAD DIST. NO.	STATE	FED. AID PROJ. NO.	R/W NO.	SHEET NO.	TOTAL SHEETS
8	MONT.	F-270(9)	1270-08	4	8

F-270(9) - R.E. & R/W
F-270(9) - CONSTRUCTION

STATE OF MONTANA
STATE HIGHWAY COMMISSION
LAND REQUIRED FOR RIGHT OF WAY
FLATHEAD COUNTY
SCALE 1" = 200' MAP COMPLETED

FED. ROAD DIST. NO.	STATE	FED. AID PROJ. NO.	R/W NO.	SHEET NO.	TOTAL SHEETS
8	MCNT	F-270(9)	1270-08	5	8


F-270(6)-P.E. & R/W
F-270(9)-CONSTRUCTION

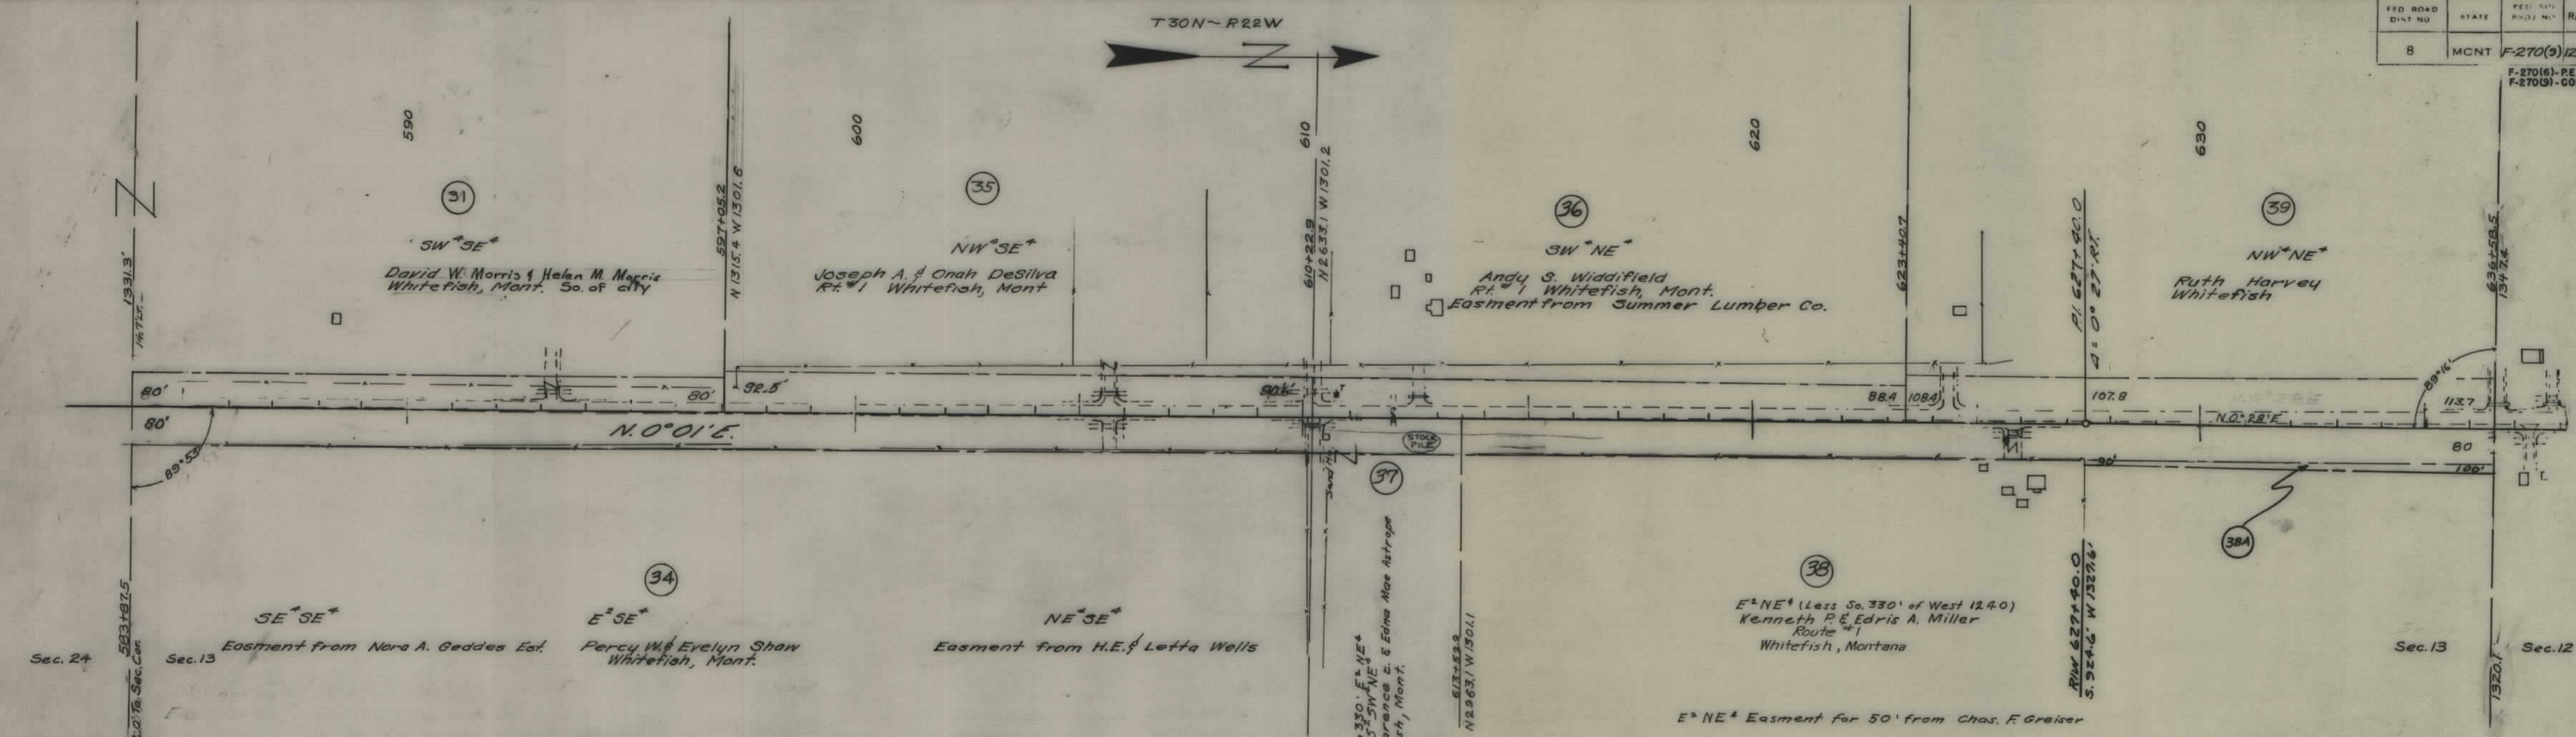

STATE OF MONTANA
STATE HIGHWAY COMMISSION
LAND REQUIRED FOR RIGHT OF WAY
FLATHEAD COUNTY
SCALE 1" = 200' MAP COMPLETED


FED. ROAD DIST. NO.	STATE	FED. AID PROJ. NO.	R/W NO.	SHEET NO.	TOTAL SHEETS
8	MONT.	F-270(9)	1270-06	6	8

F-270(6) - R.E. & R/W
F-270(9) - CONSTRUCTION

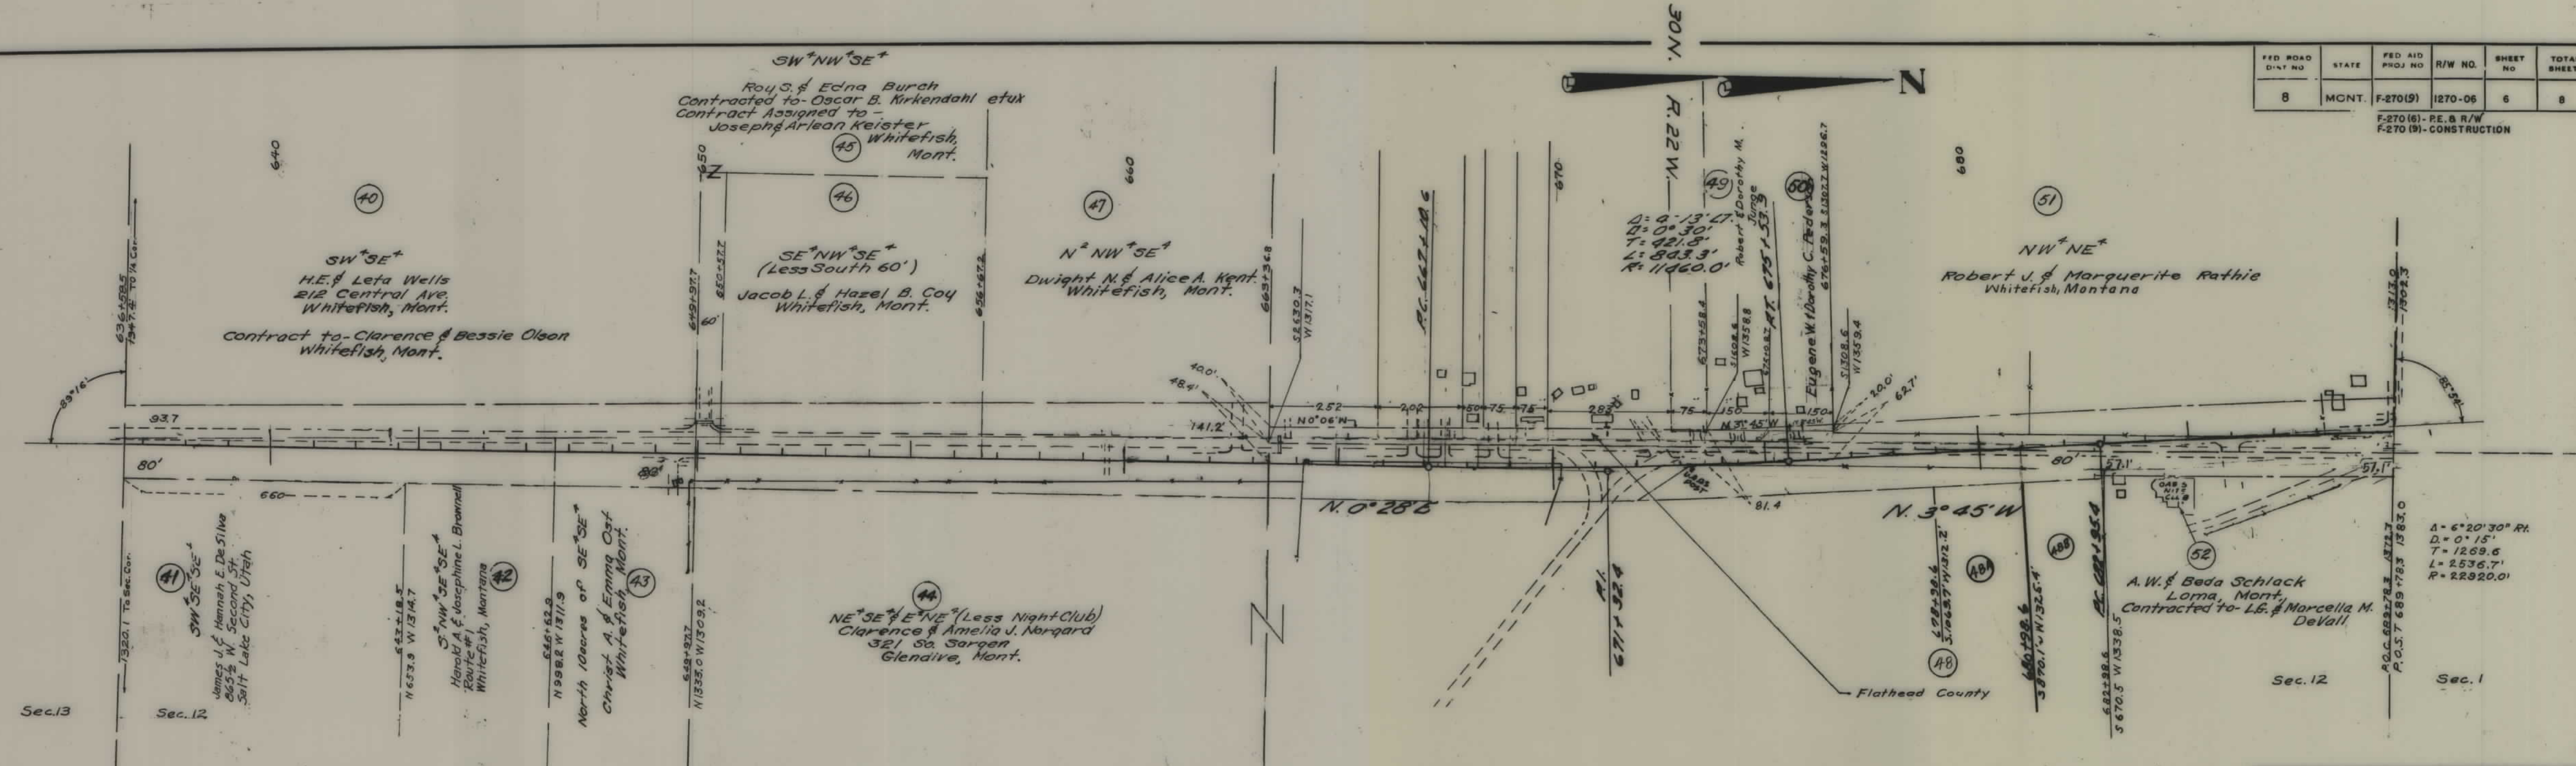


STATE OF MONTANA
STATE HIGHWAY COMMISSION
LAND REQUIRED FOR RIGHT OF WAY
FLATHEAD COUNTY
SCALE 1" = 200' MAP COMPLETED

SEC. 12

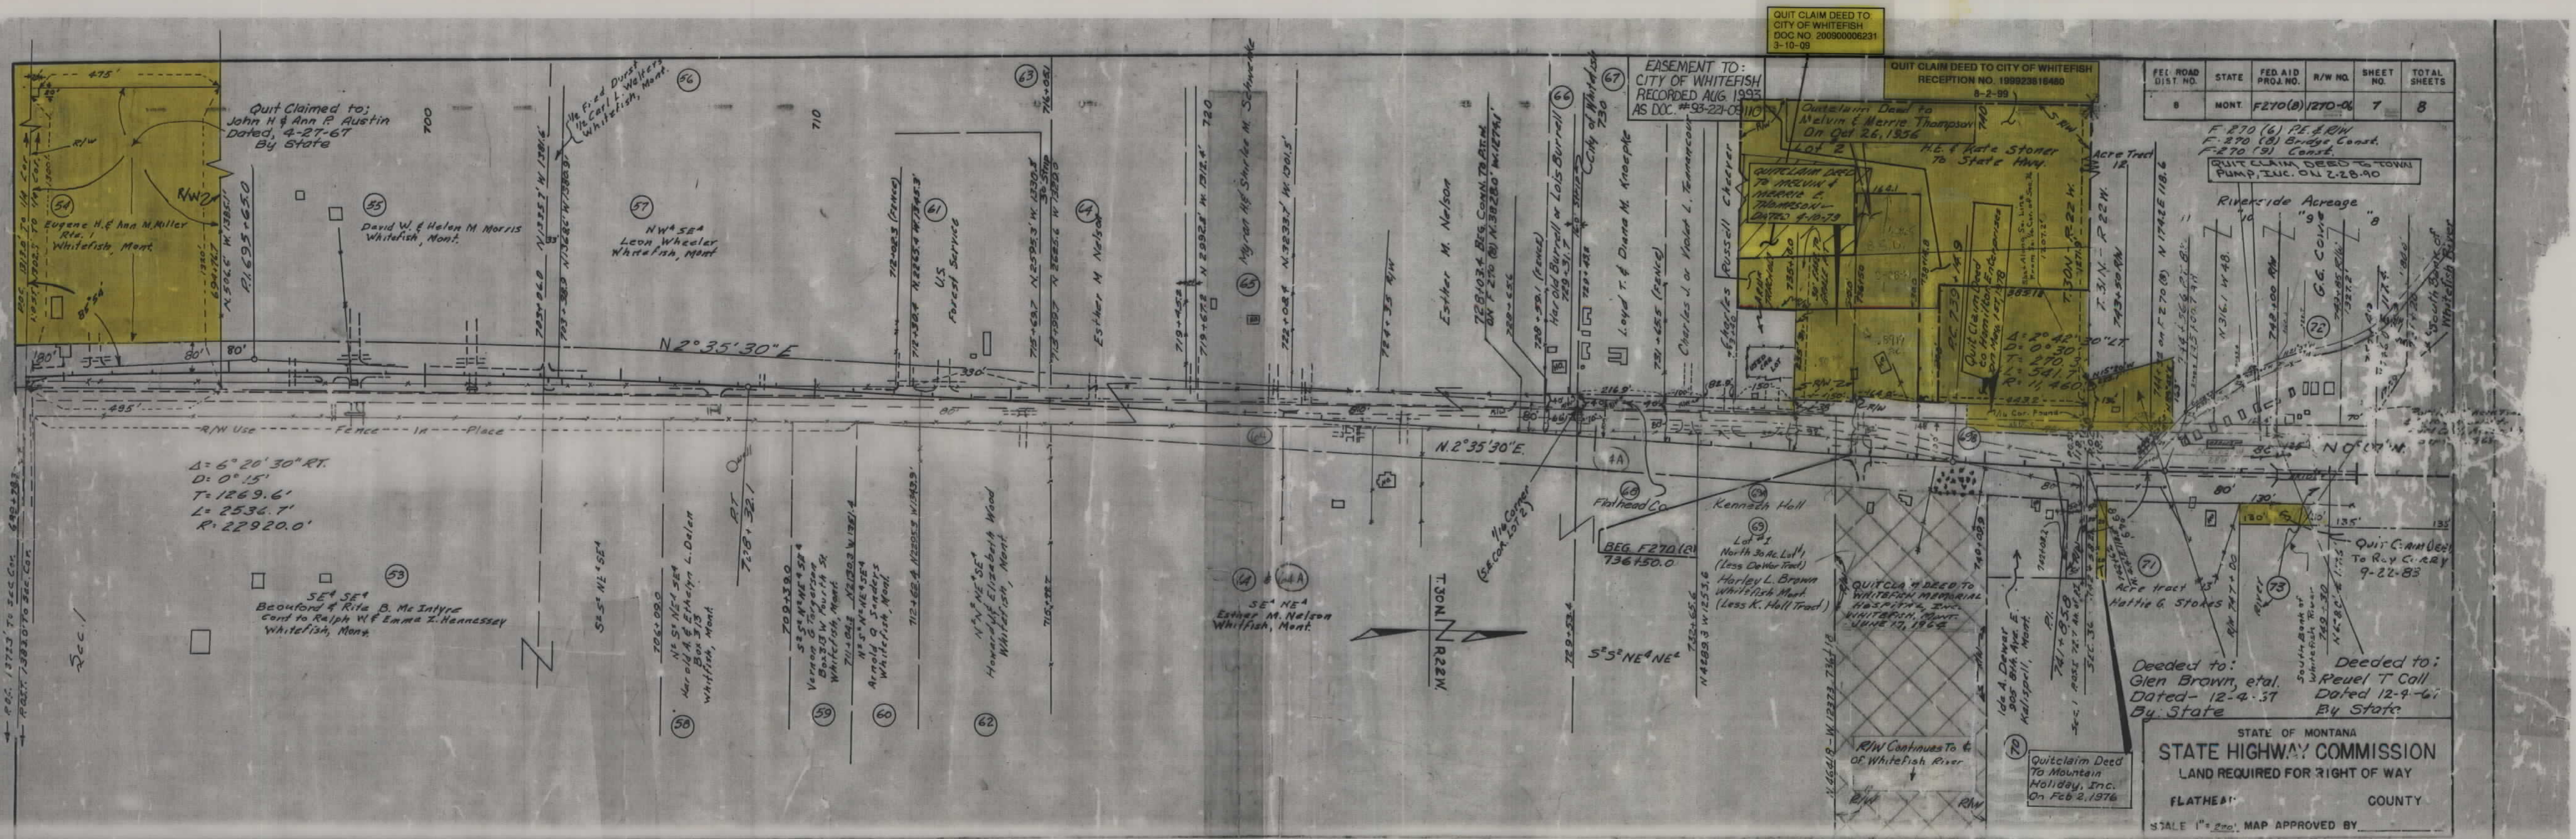

FED. ROAD DIST. NO.	STATE	FED. AID PROJ. NO.	R/W NO.	SHEET NO.	TOTAL SHEETS
8	MONT.	F-270(8)	1270-06	8	8
F-270(6) - P.E. & R/W F-270(3) - Construction					

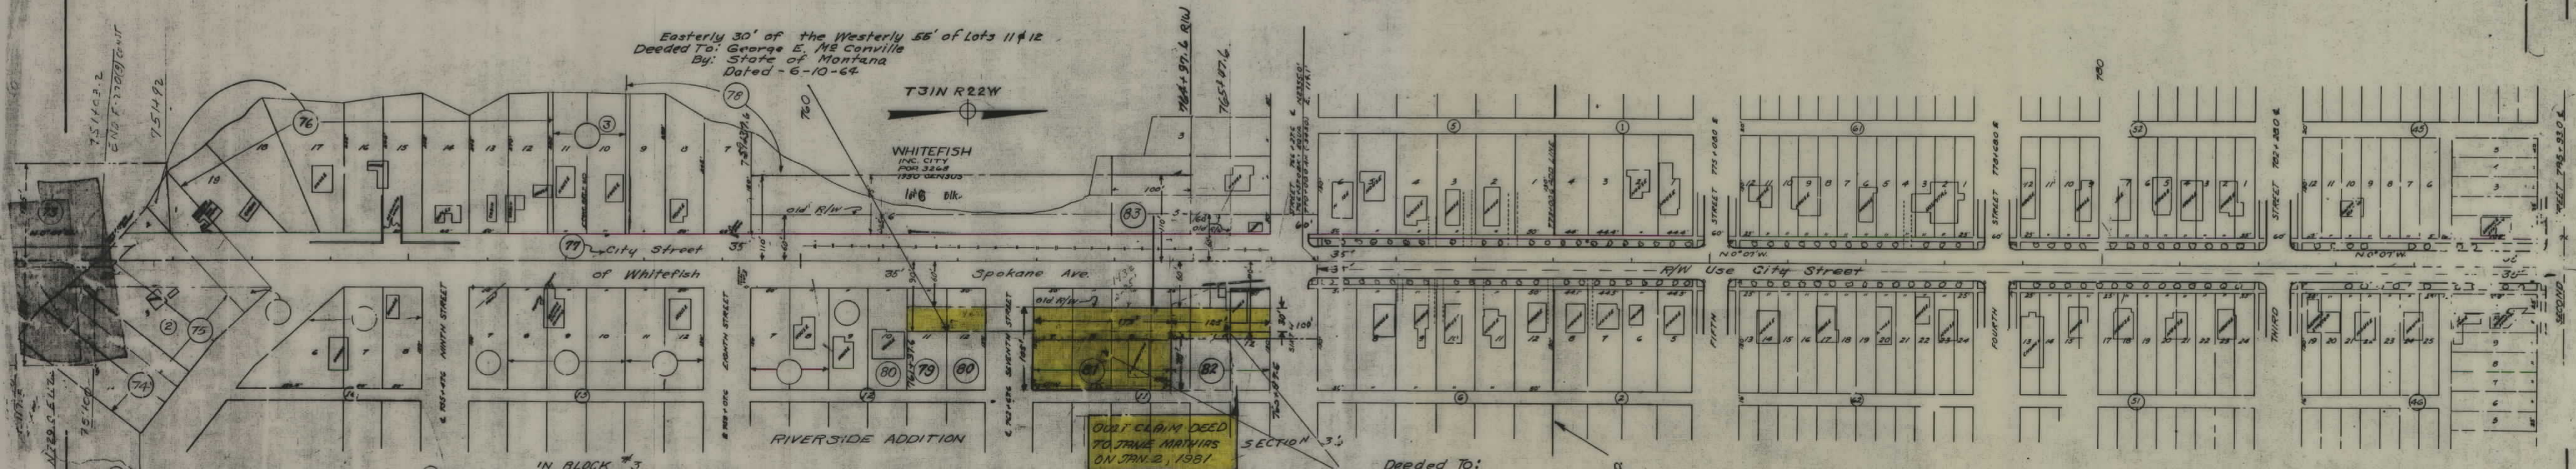

Spokane Ave - City of Whitefish
IN BLOCK #2
Lot #1 (West of Hwy.)
Oscar A. & Elsie M. Knutson
Lot #1 (East of Hwy.)
Frank A. Pierce
Lots #2 & 3 West of Lot #4
Fred H. & Sue Mauk
Lot #5 East of Lot #4
J.C. & Margaret Diver
633 Riverside
Whitefish, Mont.

Lot #5 IN BLOCK #3
Genevieve Walker
South 1/4 of Lot #1 & Lots 12, 13, 14, 15, 16, 17, 18 & 19
Oscar A. & Elsie M. Knutson
Lot #10 & North 1/2 of Lot #11
John & Hazel Shea
Lot #6, 7, 8, & 9
Vernon & Hazel Shea
IN BLOCK #11
Lots #7, 8, 9, & South 1/2 of Lot #10
Eugene C. Corner
Lots #11, 12 & North 1/2 of Lot #10
Rika & Ringer R. Keyser

IN BLOCK #12
Lots #7 & 8
Cyrus A. Nelson
Lot #9
Elmer I. Millhouse
Lot #10 & West 1/2 of Lot #12
George E. & Laveria McConville
Lot #11 - West 1/2 of Lot #11
George McConville
Block 11
Lots #7, 8, 9, & South 1/2 of Lot 10
Eugene C. Corner

IN BLOCK #15
Lot #7
John B. Hamilton
Lot #8, 9 & 10
Grover C. Parker
Lot #11 & 12
J.E. & Anna L. Armstrong
IN BLOCK #16
Lots #6, 7, & 8
Leon H. & Mable Graig

Deeded To:
P.L. Patton & Robert P. Patton
Whitefish, Montana
By:
State of Montana
Deed Date - 8-30-68

W. L. CO. ADD.

STATE OF MONTANA
STATE HIGHWAY COMMISSION
LAND REQUIRED FOR RIGHT OF WAY
FLATHEAD COUNTY
SCALE 1"=100' MAP COMPLETED