



PLANS

NOT

TO

SCALE

STATE	RIGHT OF WAY ID.	SHEET NO.	TOTAL SHEETS
MONTANA	RS 269-1(10)5	1	30
PROJECT NO. 0521-010			
CORVALLIS NO. & SO.			

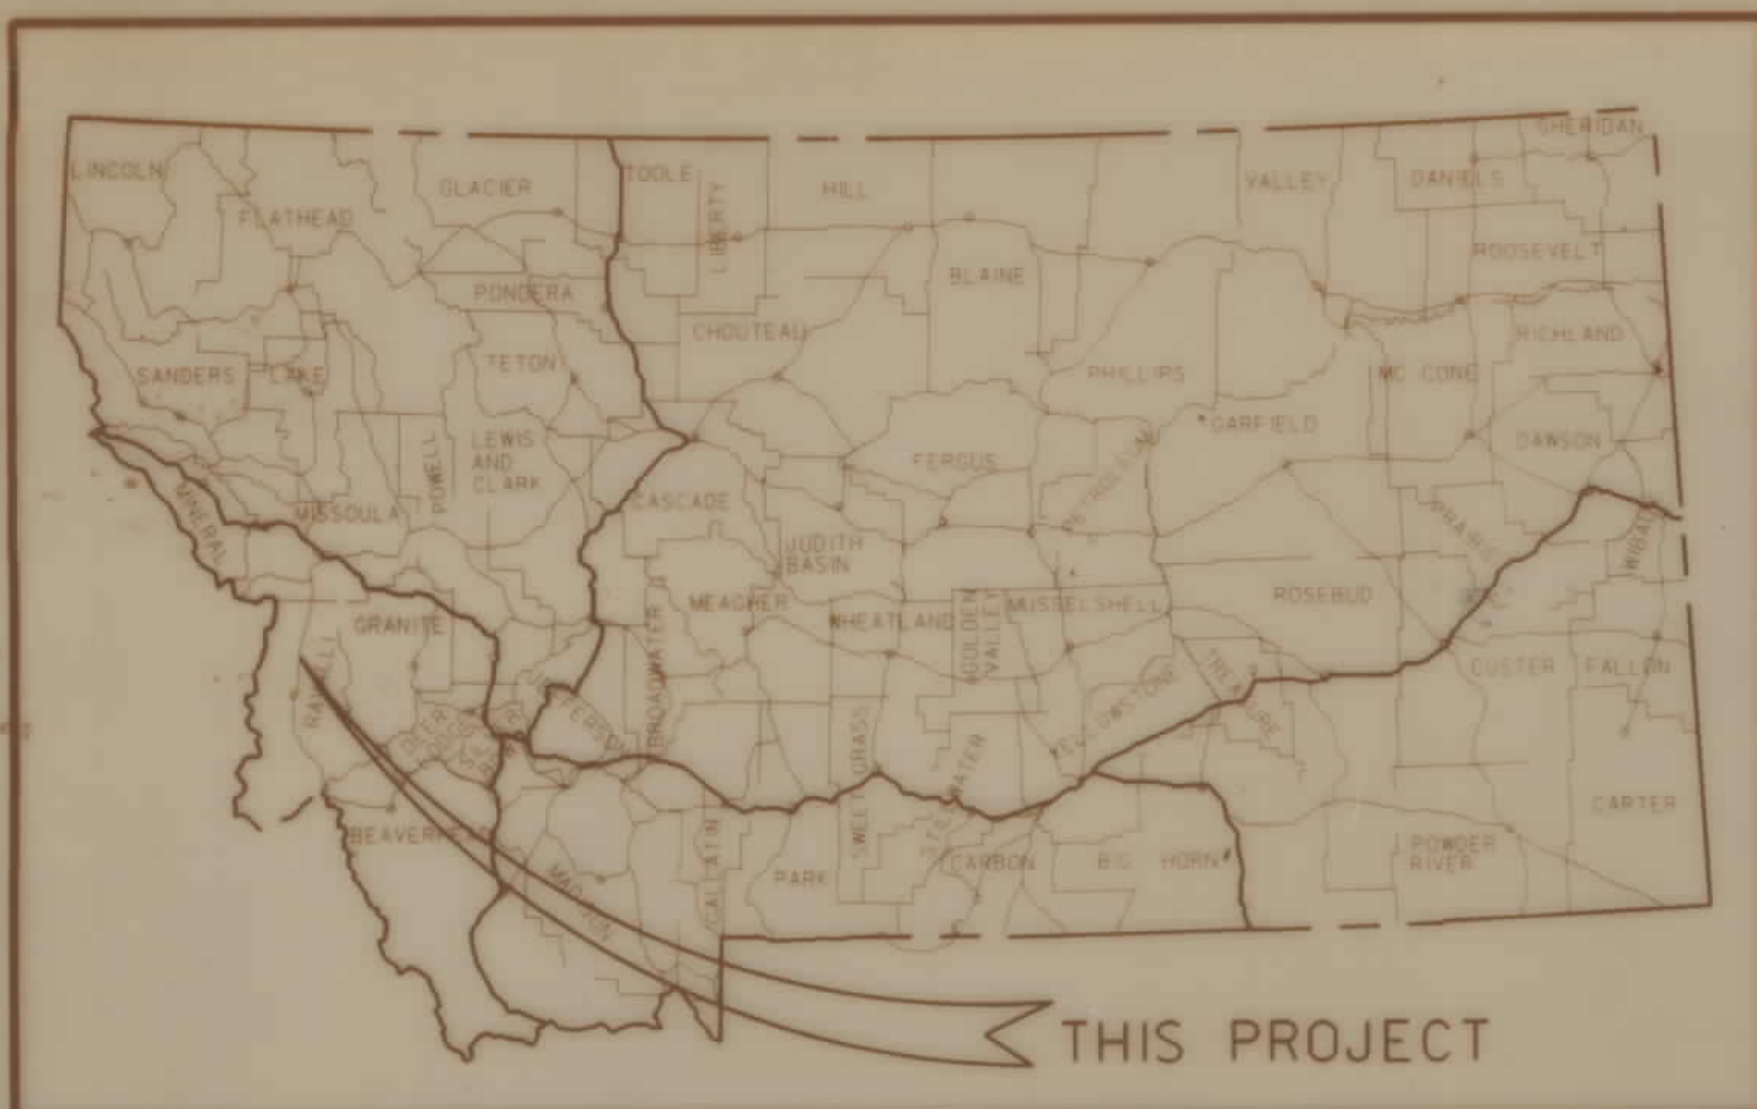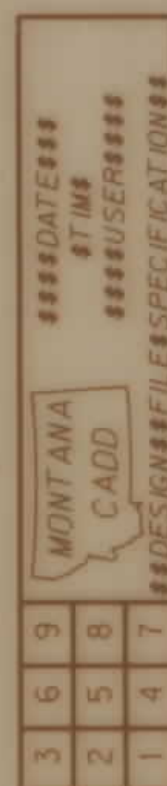

STATE OF MONTANA

DEPARTMENT OF TRANSPORTATION

RIGHT OF WAY PLAN OF

FEDERAL AID PROJECT NO. RS 269-1(10)5

CORVALLIS N. & S.


RAVALLI COUNTY

LENGTH 7.3 MILES

CONVENTIONAL SIGNS	
PROPOSED RIGHT OF WAY LINE	---
EXISTING RIGHT OF WAY LINE	---
RAILROAD RIGHT OF WAY LINE	---
CENTERLINE (C) OR PROJECTED LINE	---
STK'D CENTERLINE	---
STATE & NATIONAL BORDER LINES	---
CITY OR TOWN LIMITS LINE	---
COUNTY, PARK OR FOREST BOUNDARY	---
SECTION LINE	---
RESERVATION LINE	---
FULL ACCESS CONTROL	---
LIMITED ACCESS CONTROL	---
OWNERSHIP BOUNDARY	---
PRESENT TRAVELED WAY (P.T.W.)	---
FENCE LINE	---
EXISTING GUARDRAIL	---
PROPOSED GUARDRAIL	---
GATE IN FENCE	---
CATTLE GUARD: EXIST. - PROPOSED	---
SECTION CORNER	FOUND UNFOUND
1/4 SECTION CORNER	---
CLOSING CORNER	---
MEANDER CORNER	---
CENTER OF SECTION	---
POWER POLE IN PLACE	---
TELEPHONE POLE IN PLACE	---
TELEGRAPH POLE IN PLACE	---
LIGHT POLE	---
POLES TO BE MOVED	---
PROPOSED CULVERT	---
EXISTING CULVERT	---
OUTLET DITCH	---
INLET DITCH	---
EXISTING DITCH	---
CHANNEL CHANGES	---
DITCH BLOCK	---
RIPRAP	---
BRIDGES	---
RAILROADS	---
PARCEL NUMBERS	---
APPROACH: EXIST. - PROPOSED	---

MDT	APPROVAL	8-2-93
MAP REVISED		

RELATED PROJECTS	
ASSOCIATED PROJECT AGREEMENT NUMBER	
P.E.	STPS 269-1(10)5

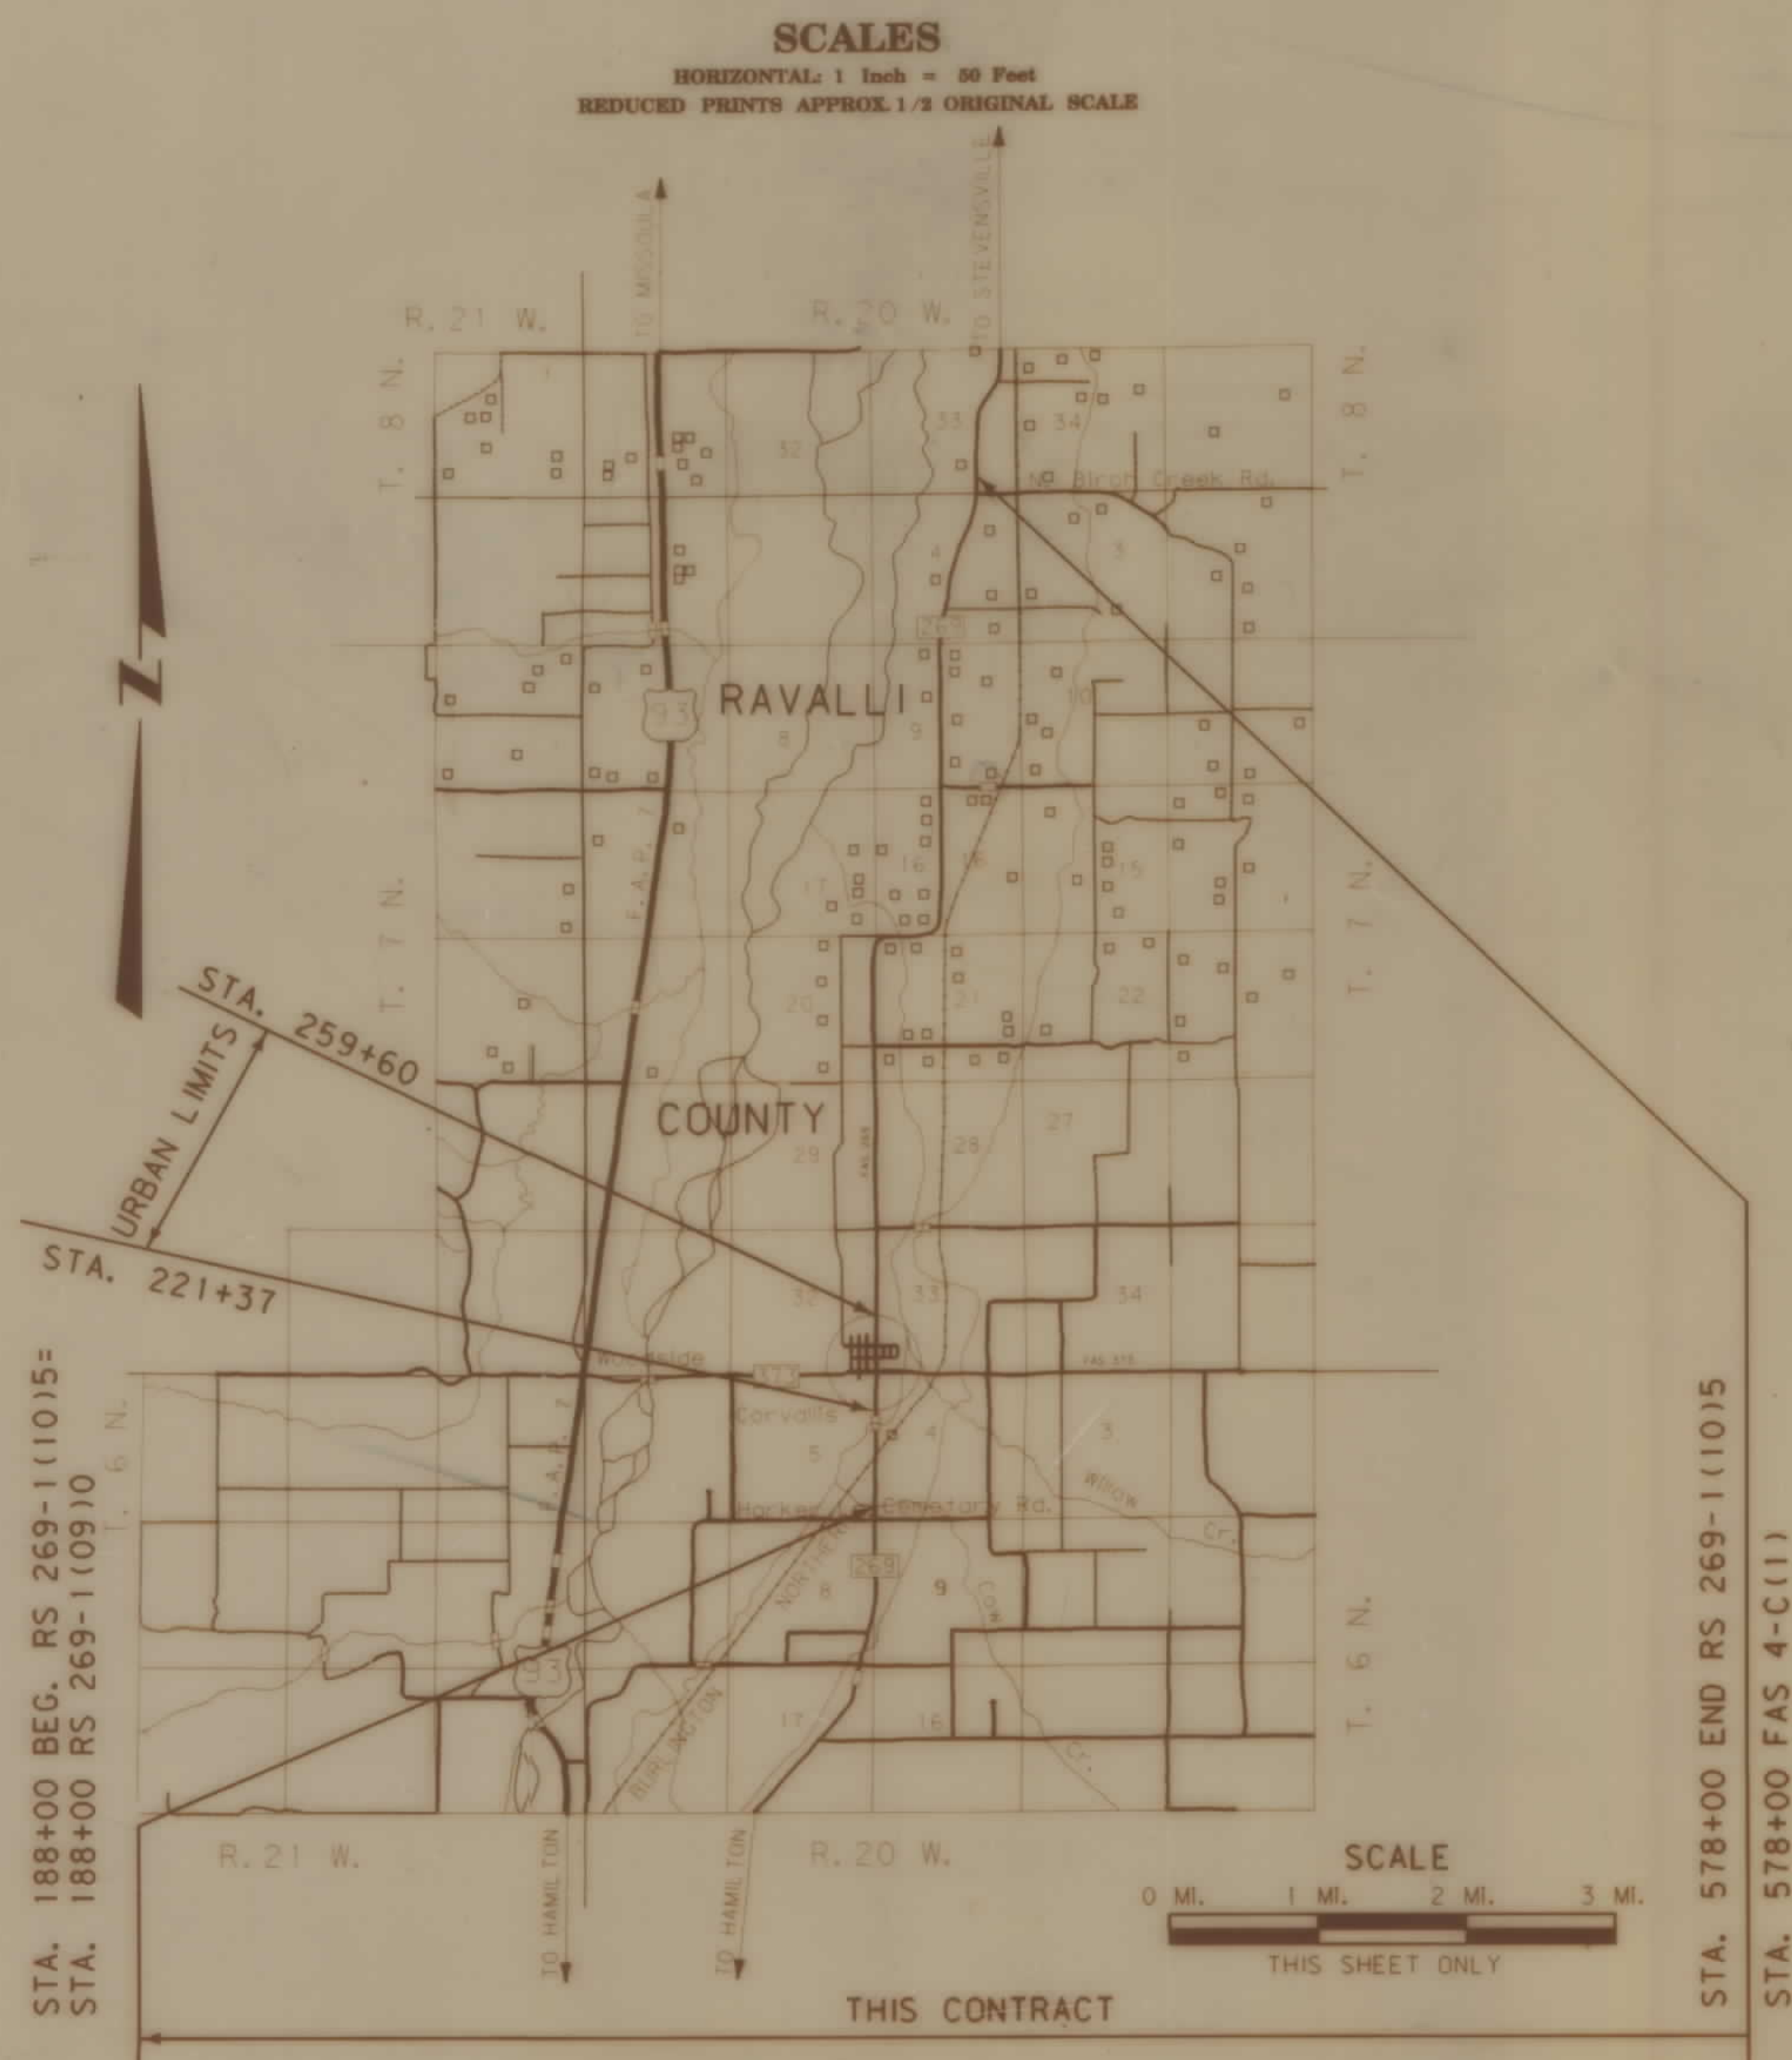

PARCEL NO.	OWNERSHIPS	SHEET NO.
1	DIANNE C. WOLFF	4
2	L.E. & MARY P. McDADE	4
3	GLEN & SUSAN M. MOELLER	4&5
4	DELETED	
5	HARRY A. & LINDA K. SINERIUS	4&5
6	RAYMOND K. & ROBERTA R. ATKINS	5
7	MONTANA RAILLINK	5
7L1	MILDRED FOOTE	5
8	STEPHEN M. & ELAIN M. CAPESIUS	5
9	WILLIAM C. & MILDRED M HODGE, TRUSTEES - HODGE FAMILY TRUST	5
10	RICHARD B. & PATRICIA J. WARNER	5&6
11	ALVIN G. WAGNER ET AL	5&6


PARCEL NO.	OWNERSHIPS	SHEET NO.
12	ROBERT E. & VIRGINIA M. SMYTH	6
13	DAVID E. & DEBORAH LOREE KENNY	6
14	CHURCH OF JESUS CHRIST OF LATTER DAY SAINTS	6
15	ROBERT E. & VIRGINIA M. SMYTH	6&7
16	LOYAL C. WIREN	6&7
17	SANTIAGO RODRIQUEZ	7
18	DAVID B. HOWARD	7
19	ROBERT E. & VIRGINIA M. SMYTH	7
20	SANTIAGO M. RODRIQUEZ	7
21	YVONNE MILLER	7
22	RALPH D. & YVONNE MILLER	7
23	EDNA BROOK GIESY, LOIS BROOKS SWANSON	7
	GLADYS BROOK RASMUSSEN,	
23A	SAME AS PARCEL 23	7
24	AUTHUR T. MAVROS	7

PARCEL NO.	OWNERSHIPS	SHEET NO.
25	RAVALLI COUNTY ELECTRIC CO-OP	8&9
26	HUGH & MARCELLA K. CLYDE	8&9
	C/D DARREL, CAROLYN, & SHAYNE SPERRY	
27	EUGENE C. DOTY, PAULETTE HALL & PAULENE F. SNIDER	9&10
28	THOMAS P. & LORETTA A. MENAGER	9
29	RICHARD H. & PATRICIA W. HOFER	9
30	CLERENCE L. & BETTY J. PETERSON	9
31	ARLETA DENISE WILLIAMS	9
32	DENNIS J. & JERRI E. HERSHBARGER	9
32.1	WILLIS R. & NILDA LEWIS	9
33	LAUREL C. KELLY	9
34	LAUREL C. KELLY	9&10
35	LAUREL C. KELLY	10

PARCEL NO.	OWNERSHIPS	SHEET NO.
36	LAUREL C. KELLY	10
37	LAUREL C. KELLY	10
38	TELLER WILDLIFE REFUGE, INC., c/o PHILLIP D. TAWNEY	10&11
39	HUGH L. & MARCELLA K. CLYDE	10
40	CHARLES LEE LEAR & PATRICIA LEAR	10
41	OTTO H. TELLER	10
42	ROSEMARY H. QUAST	10&11
43	JAMES & DORIS PILE	11
44	TELLER WILDLIFE REFUGE, INC., c/o PHILLIP D. TAWNEY	11
45	PAUL A. & ROBERTA J. BARSTAD	11
46	DAVID A. & LINDA J. SEED	11
47	ELDON, EDWIN L. & ALMA KRUEGER	11

STATE	RIGHT OF WAY ID.	SHEET NO.	TOTAL SHEETS
MONTANA	RS 269-1(10)5	2	30
PROJECT NO. 0521-010			
CORVALLIS NO. & SO.			

PARCEL NO.	OWNERSHIPS	SHEET NO.
48	HAROLD MILDENBERGER	11&12
	C/D WALLACE N. & DONNA M. WEBER	
49	FLORENCE M. EDDY C/D WILLIAM N. EDDY	11
50	ELLSWORTH T. & ELIZABETH J. NOBLES	11&12
93	DALY DITCH IRRIGATION DISTRICT	4
94	CORVALLIS CREEK & WATER COMPANY	6
99	JAMES D. & ANN G. MILDENBERGER	4

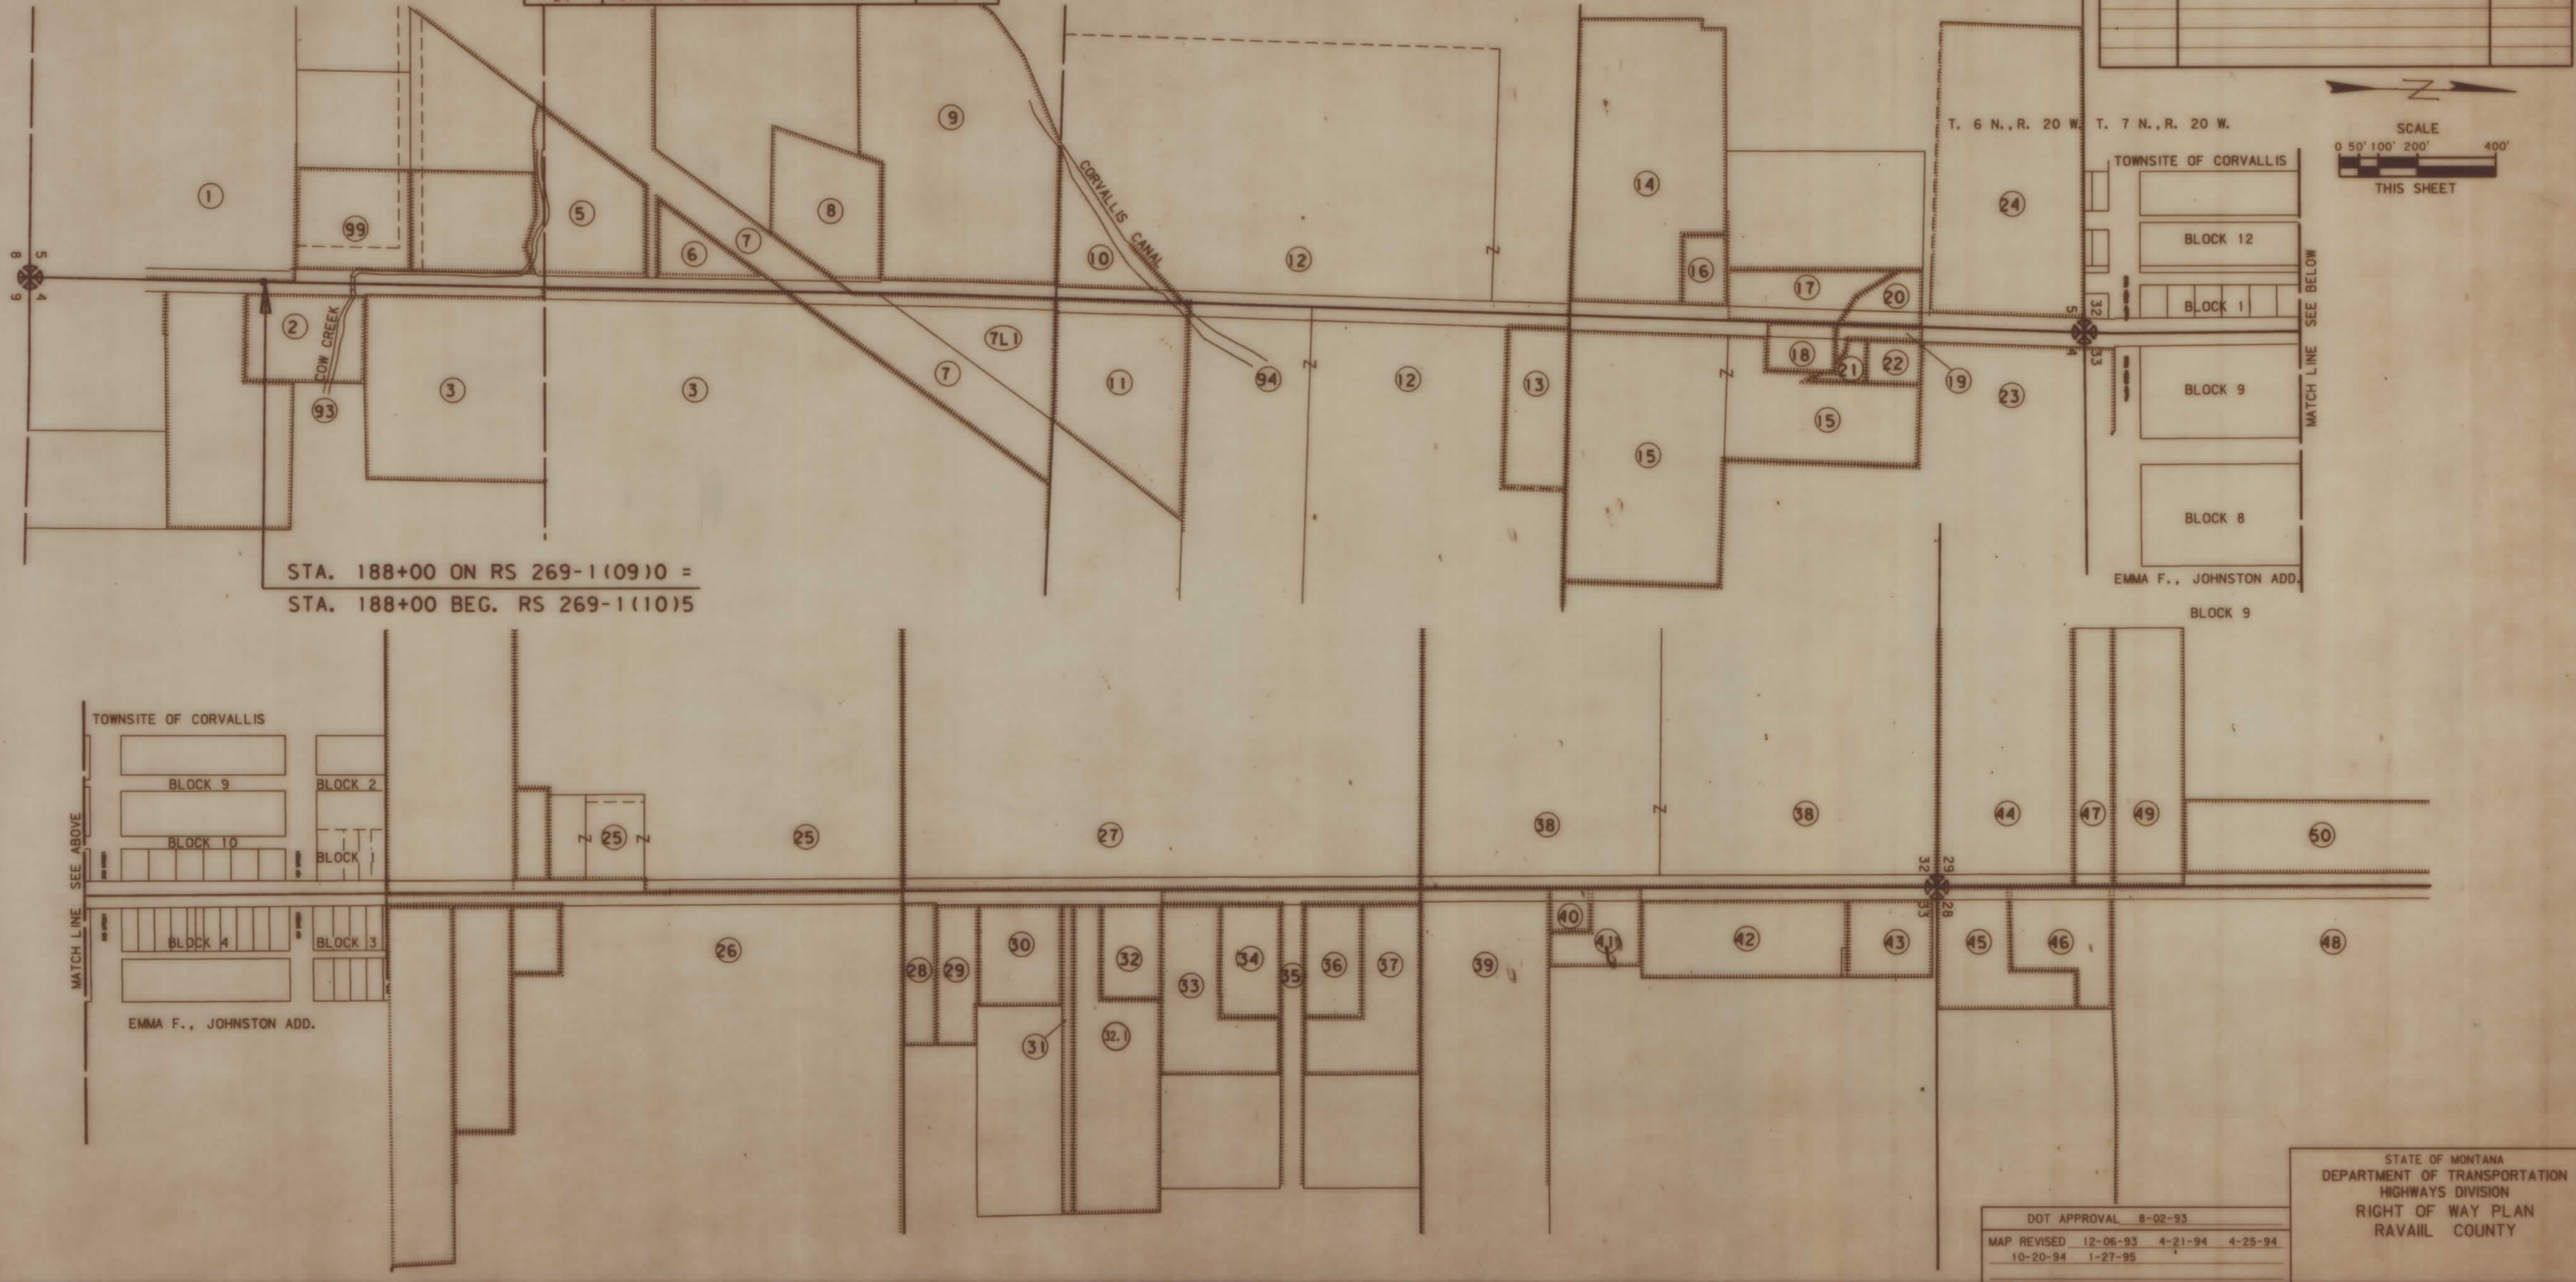



DOT APPROVAL 8-02-93			
MAP REVISED	12-06-93	4-21-94	4-25-94
	10-20-94	1-27-95	

STATE OF MONTANA
DEPARTMENT OF TRANSPORTATION
HIGHWAYS DIVISION
RIGHT OF WAY PLAN
RAVAIL COUNTY

RDRW

PAPCEL NO.	OWNERSHIPS	SHEET NO.
68	JOHN R. & BILLIE J. SHEETS	18
69	PAUL H. AXTELL	18
70	1ST. NATIONAL MONTANA BANK, TRUSTEE	18, 19&20
71	A. ROBERT & CAROLYN K. THORSON	20
72	JOE & MATTE SLAUBAUGH, C/D LINDA CHAFFIN	20&21
72.1	JOE & MATTE SLAUBAUGH, C/D RICHARD CHAFFIN	21
73	LAWRENCE H. HRITSCO	20&21
74	DELETED	21
75A	HOMER C. BAILEY	21&22
75	HOMER C. BAILEY	21, 22&23
75B	HOMER C. BAILEY	22
76	EDWIN SAGER	22
	C/D DALE RUHNKE AND JOYCE RUHNKE	
77	JANIE M. REY	22&23
78	DOUBLE FORK LAND COMPANY, A MT. CORP	23, 24&25
	C/D BITTER RIVER RANCH, A PARTNERSHIP	
79	ALFRED CHAVEZ, JR.	23
80	HELENA GENE BEAN	23&24
81	RALPH G. McCOY	23
82	JOHN V. ROBBINS AND SONDRRA M. ROBBINS	24
83	EDWIN B. McKAY	24&25
84	DOUBLE FORK LAND COMPANY	23, 24&25
	C/O ANTHONY A. MARNELL II CHTD.	
85	JOHN BOWMAN & KATHLEEN SUE WOOD	26&27

PARCEL NO.	OWNERSHIPS	SHEET NO.
86	C. DONALD & EDNA I. WOOD	27, 28&29
87	EARL F. & ANNA E. WOLFE	28&29
88	NAIDINE A. YORK	29
89	DOUBLE FORK LAND COMPANY	29&30
	C/O ANTHONY A. MARNELL	
90	EARL F. & ANNA E. WOLFE	30
91	DOUBLE FORK LAND COMPANY	30
	C/O ANTHONY A. MARNELL	
92	DONALD L. DALE & CRYSTAL PAPINEAU	30
94	CORVALLIS CREEK & WATER COMPANY	18
95	SUPPLY DITCH ASSOC.	22
96	SUPPLY DITCH ASSOC.	25
97	UNION DITCH COMPANY	29
98	ETNA DITCH COMPANY	29

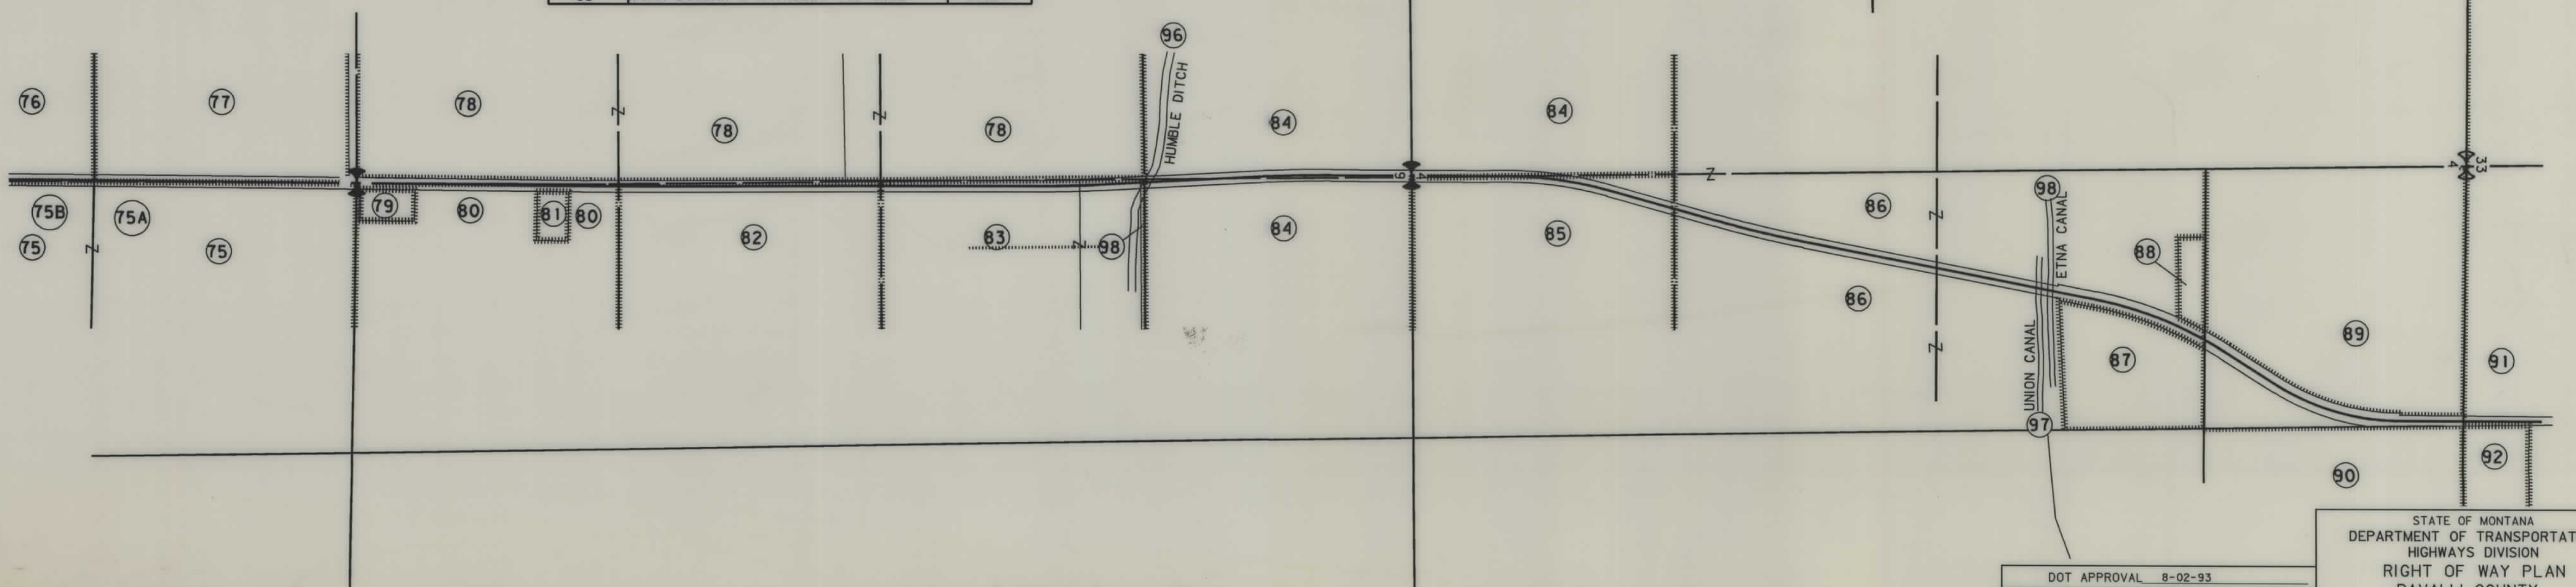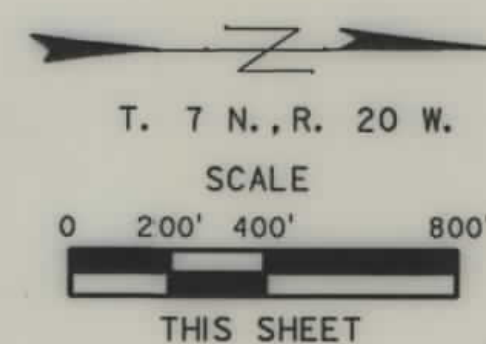

DOT APPROVAL 8-02-93			
MAP REVISED	12-06-93	4-21-94	4-25-94
9-27-95	8-26-96		

STATE OF MONTANA
DEPARTMENT OF TRANSPORTATION
HIGHWAYS DIVISION
RIGHT OF WAY PLAN
RAVALLI COUNTY



RDROW

3 6 9
2 5 8
4 7

MONTANA
CADD


DATE:
12-06-93

PARCEL	NAME	ADDRESS	TOTAL AREA	GROSS R/W AREA	EX. EASE. AREA	NET AREA	REMAINDER LEFT	REMAINDER RIGHT	CONST. PERMIT AREA	EASE. AREA
1	DIANNE C. WOLFF	286 HAWK LANE, CORVALLIS, MT 59828	-	0.15 Ac.	0.11 Ac.	0.04 Ac.	-	-0-		
2	L.E. & MARY P. McDADE	912 EASTSIDE HWY., CORVALLIS, MT 59828	1.58 Ac.	0.11 Ac.	-0-	0.11 Ac.	-0-	1.47 Ac.		0.05 Ac.
3	GLEN & SUSAN M. MOELLER	946 EASTSIDE HWY., CORVALLIS, MT 59828		SEE	SHEET	5				
4	DELETED									
5	HARRY A. & LINDA K. SINERIUS	937 EASTSIDE HWY., CORVALLIS, MT 59828		SEE	SHEET	5				
93	DALY DITCH IRRIGATION DISTRICT	534 TAMMANY LANE, HAMILTON, MT 59840		NEGOTIATIONS		ONLY				
99	JAMES D. & ANN G. MILDENBERGER		1.76 Ac.	0.07 Ac.	-0-	0.07 Ac.	1.69 Ac.			

STATE	RIGHT OF WAY ID.	SHEET NO.	TOTAL SHEETS
MONTANA	RS 269-1(10)15	4	30

PROJECT NUMBER 0521-010

CORVALLIS NO. & SO.

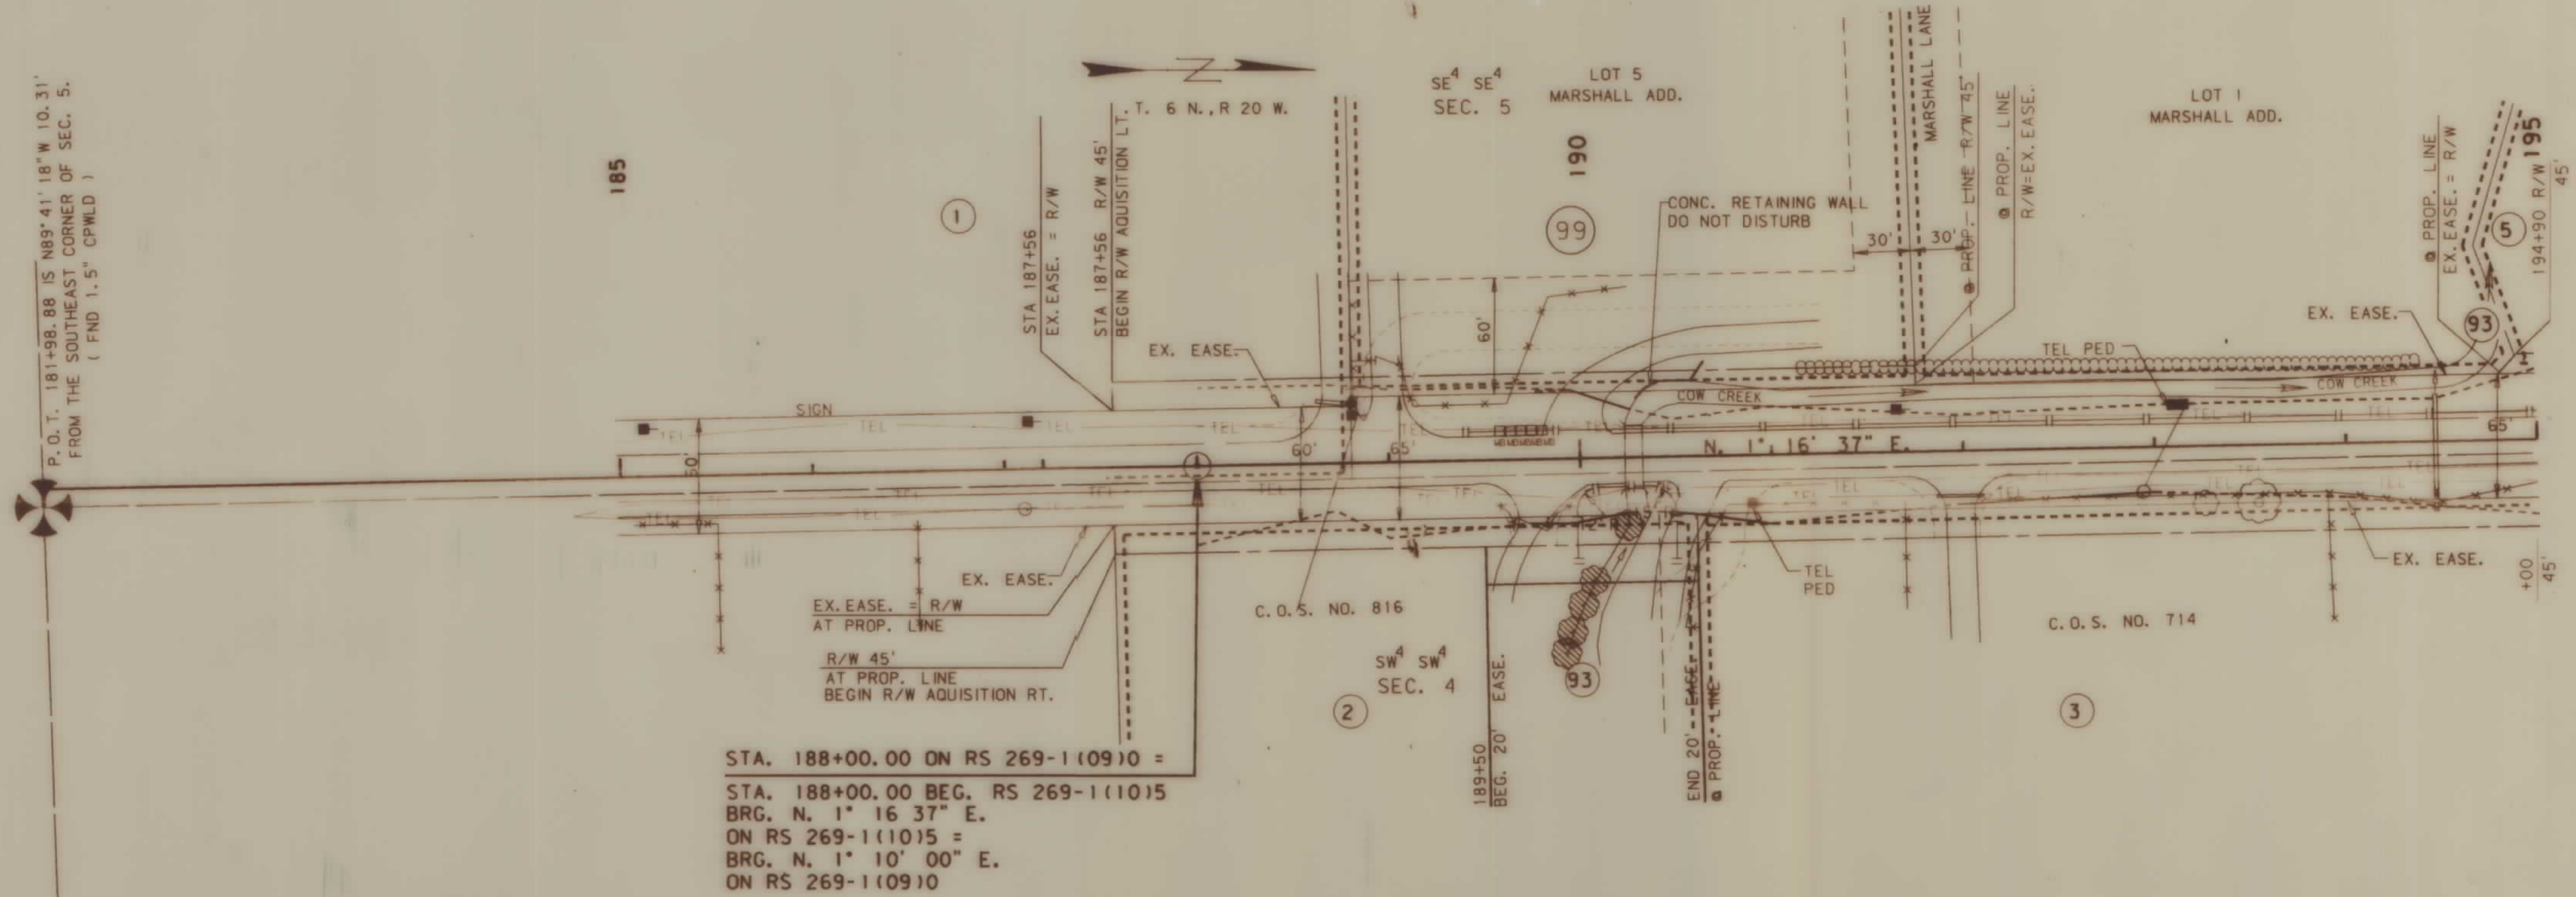

BACKSLOPE LIMITS INCLUDE ROUNDING
CONSTRUCTION LIMITS: TOP OF CUT
TOE OF FILL

DOT APPROVAL 8-02-93

MAP REVISED 12-06-93 4-21-94 7-18-94
1-27-95

STATE OF MONTANA
DEPARTMENT OF TRANSPORTATION
HIGHWAYS DIVISION
RIGHT OF WAY PLAN
RAVALLI COUNTY
SCALE:
0 25' 50' 100' 150'

PARCEL	NAME	ADDRESS	TOTAL AREA	GROSS R/W AREA	EX. EASE. AREA	NET AREA	REMAINDER		CONST. PERMIT AREA	EASE. AREA
							LEFT	RIGHT		
5	HARRY A. & LINDA K. SINERIUS	937 NE EASTSIDE HWY., CORVALLIS, MT 59828	2.48 Ac.	0.06 Ac.	-0-	0.06 Ac.	2.42 Ac.	-0-		
3	GLEN E. & SUSAN M. MOELLER	946 EASTSIDE HWY., CORVALLIS, MT 59828	-	0.74 Ac.	0.36 Ac.	0.38 Ac.	-0-	-		
6	RAYMOND K. & ROBERTA R. ATKINS	947 EASTSIDE HWY., CORVALLIS, MT 59828	0.64 Ac.	0.06 Ac.	-0-	0.06 Ac.	0.58 Ac.	-0-		
7	MONTANA RAILLINK		-	0.83 Ac.	0.58 Ac.	0.25 Ac.	-	-	0.03 Ac.	
7L1	MILDRED FOOTE	992 EASTSIDE HWY., CORVALLIS, MT 59828	0.93 Ac.	0.31 Ac.	0.21 Ac.	0.10 Ac.	-	0.62 Ac.		
8	STEPHEN M. & ELAINE M. CAPESIUS	2400 HWY. 25, LOT 33	2.00 Ac.	0.03 Ac.	-0-	0.03 Ac.	1.97 Ac.	-0-		
		TRAVELER'S REST, S.C. 29620								
9	WILLIAM C. & MILDRED M. HODGE, TRUSTEES	975 EASTSIDE HWY., CORVALLIS, MT 59828	8.00 Ac.	0.10 Ac.	-0-	0.10 Ac.	7.90 Ac.	-0-		
	HODGE FAMILY TRUST									
10	RICHARD B. & PATRICIA J. WARNER	17369 MCGUFFIE RD. SALINAS, MT.		SEE	SHEET	6				
11	ALVIN G. WAGNER ET AL	922 EASTSIDE HWY., CORVALLIS, MT 59828		SEE	SHEET	6				

STATE	RIGHT OF WAY ID.	SHEET NO.	TOTAL SHEETS
MONTANA	RS 269-1(10)15	5	30

PROJECT NUMBER 0521-010


CORVALLIS NO. & SO.



RDROW

3	6	9
1	4	7
5	8	

DATE: 12-06-93
CADD

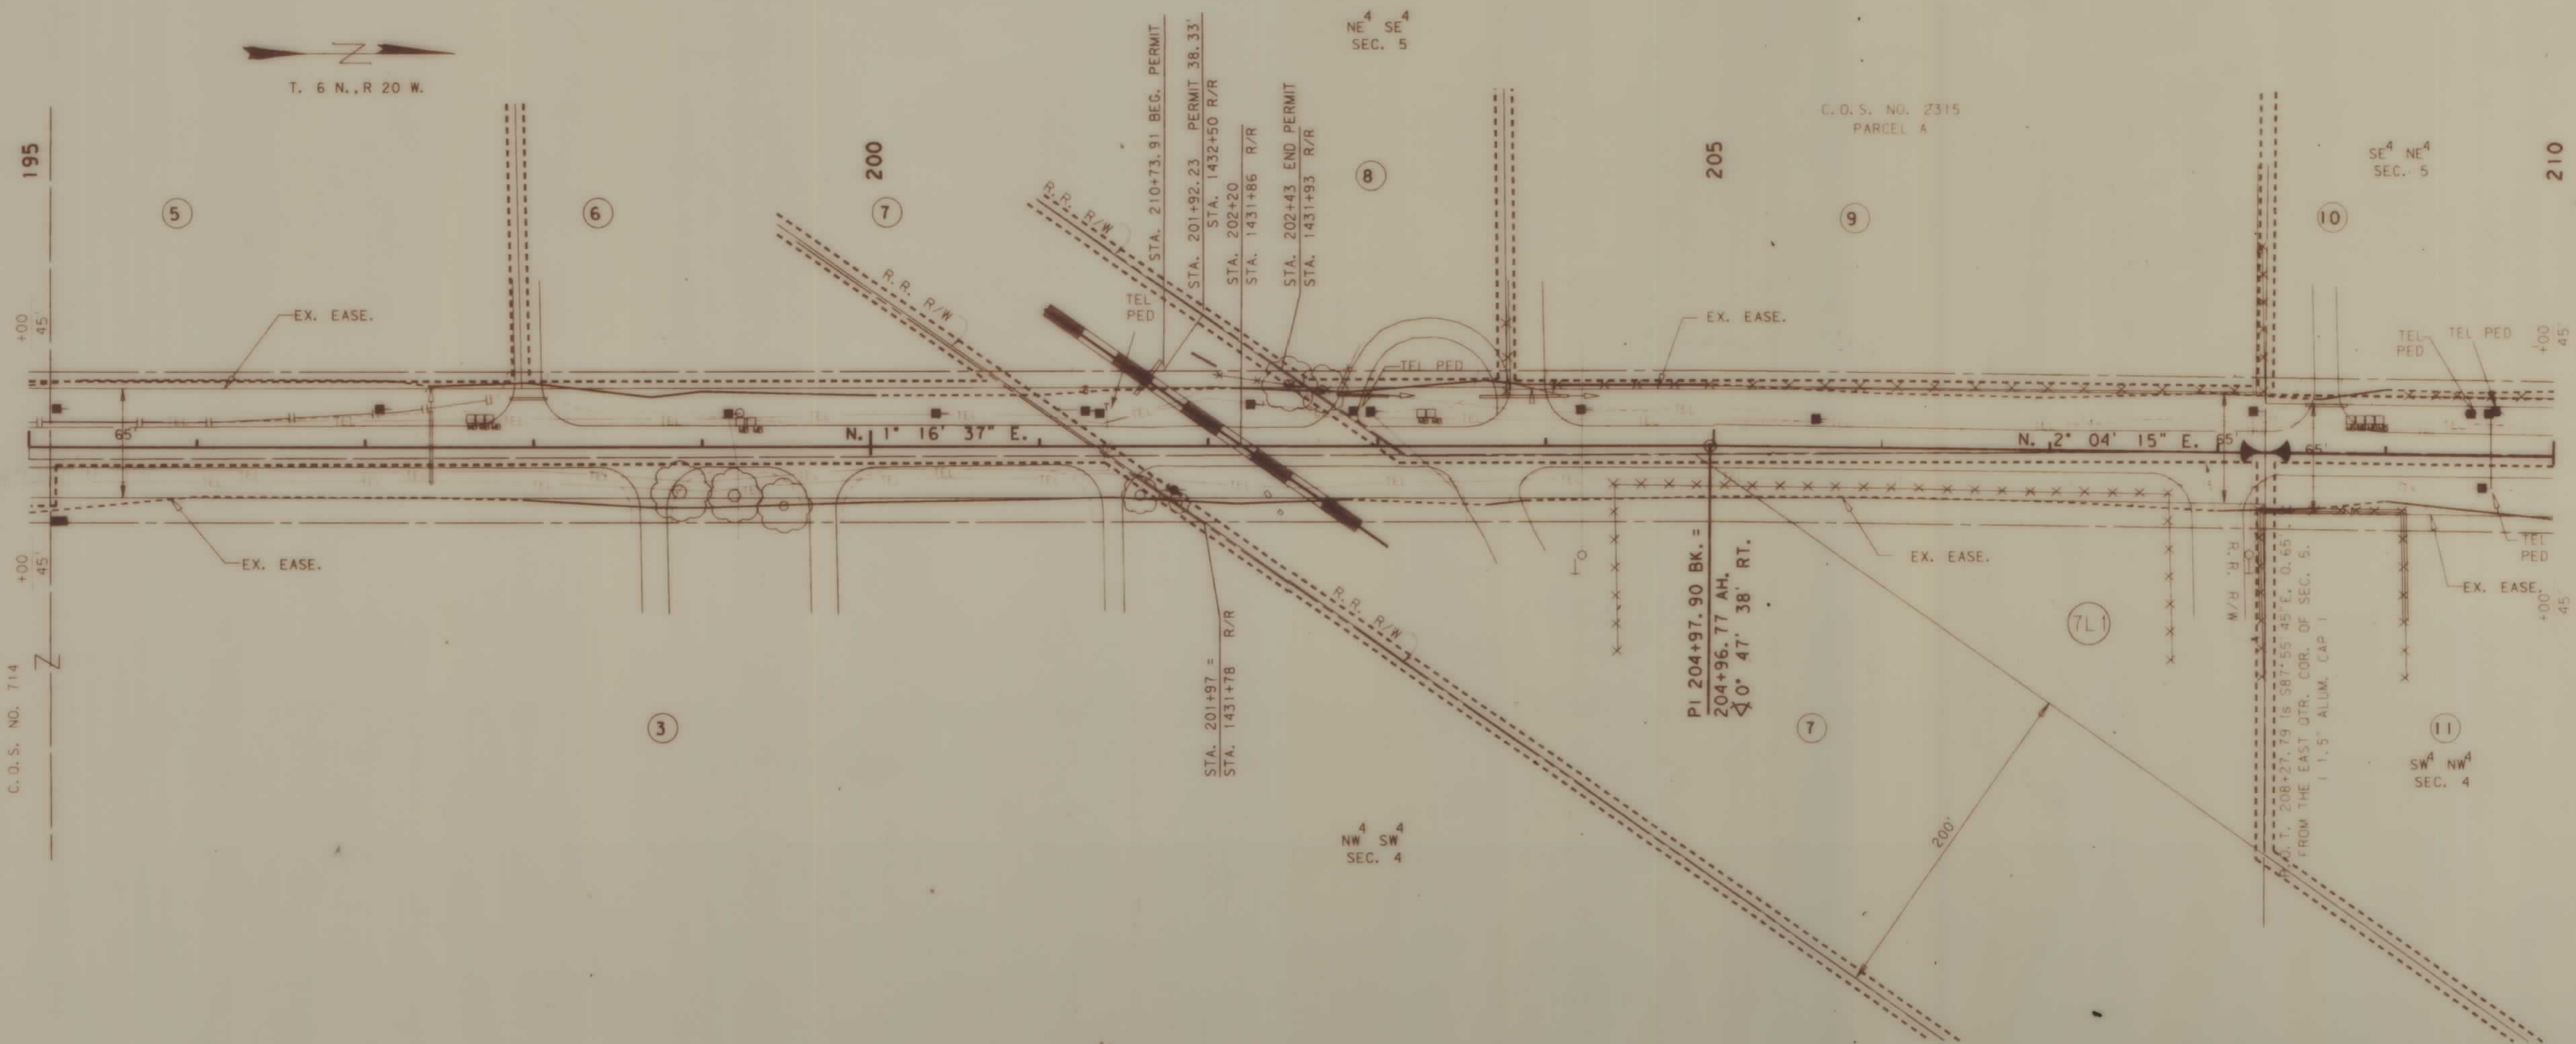

BACKSLOPE LIMITS INCLUDE ROUNDING

CONSTRUCTION LIMITS: TOP OF CUT

TOE OF FILL

DOT APPROVAL 8-02-93

MAP REVISED 12-06-93 4-21-94 4-27-94

7-18-94


STATE OF MONTANA
DEPARTMENT OF TRANSPORTATION
HIGHWAYS DIVISION
RIGHT OF WAY PLAN
RAVALLI COUNTY

SCALE: 1" = 100'

0 25 50 100 150

PARCEL	NAME	ADDRESS	TOTAL AREA	GROSS R/W AREA	EX. EASE. AREA	NET AREA	REMAINDER		EASE. AREA
							LEFT	RIGHT	
10	RICHARD B. & PATRICIA J. WARNER	17369 MCGUFFIE RD. SALINAS, MT.	1.35 Ac.	0.10 Ac.	-0-	0.10 Ac.	1.25 Ac.	-0-	0.06 Ac.
11	ALVIN G. WAGNER ET AL	922 EASTSIDE HWY., CORVALLIS, MT 59828	2.71 Ac.	0.35 Ac.	0.28 Ac.	0.07 Ac.	-0-	2.36 Ac.	0.03 Ac.
12	ROBERT E. & VIRGINIA M. SMYTH	P.O. BOX 132, CORVALLIS, MT 59828	-	2.03 Ac.	1.48 Ac.	0.55 Ac.	-	-	0.14 Ac.
13	DAVID E. & DEBORAH LOREE KENNY	P.O. BOX 45, KING COVE, AK 99612	1.48 Ac.	0.04 Ac.	-0-	0.04 Ac.	-0-	1.44 Ac.	-
14	CHURCH OF JESUS CHRIST OF LATTER DAY SAINTS	410 HORSE RIDGE ROAD, HAMILTON, MT 59840	6.14 Ac.	0.10 Ac.	-0-	0.10 Ac.	6.04 Ac.	-0-	-
15	ROBERT E. & VIRGINIA M. SMYTH	P.O. BOX 132, CORVALLIS, MT 59828	-	SEE	SHEET	7	-	-	-
16	LOYAL C. WIREN	P.O. BOX 1592, HAMILTON, MT 59840	-	SEE	SHEET	7	-	-	-
94	CORVALLIS CREEK & WATER COMPANY o/o FLORENCE EDDY, SEC'Y	1157 EASTSIDE HWY, CORVALLIS, MT 59828	-	NEGOTIATIONS	ONLY	-	-	-	-

STATE	RIGHT OF WAY ID.	SHEET NO.	TOTAL SHEETS
MONTANA	RS 269-111015	6	30
PROJECT NUMBER 0521-010			
CORVALLIS NO. & SO.			

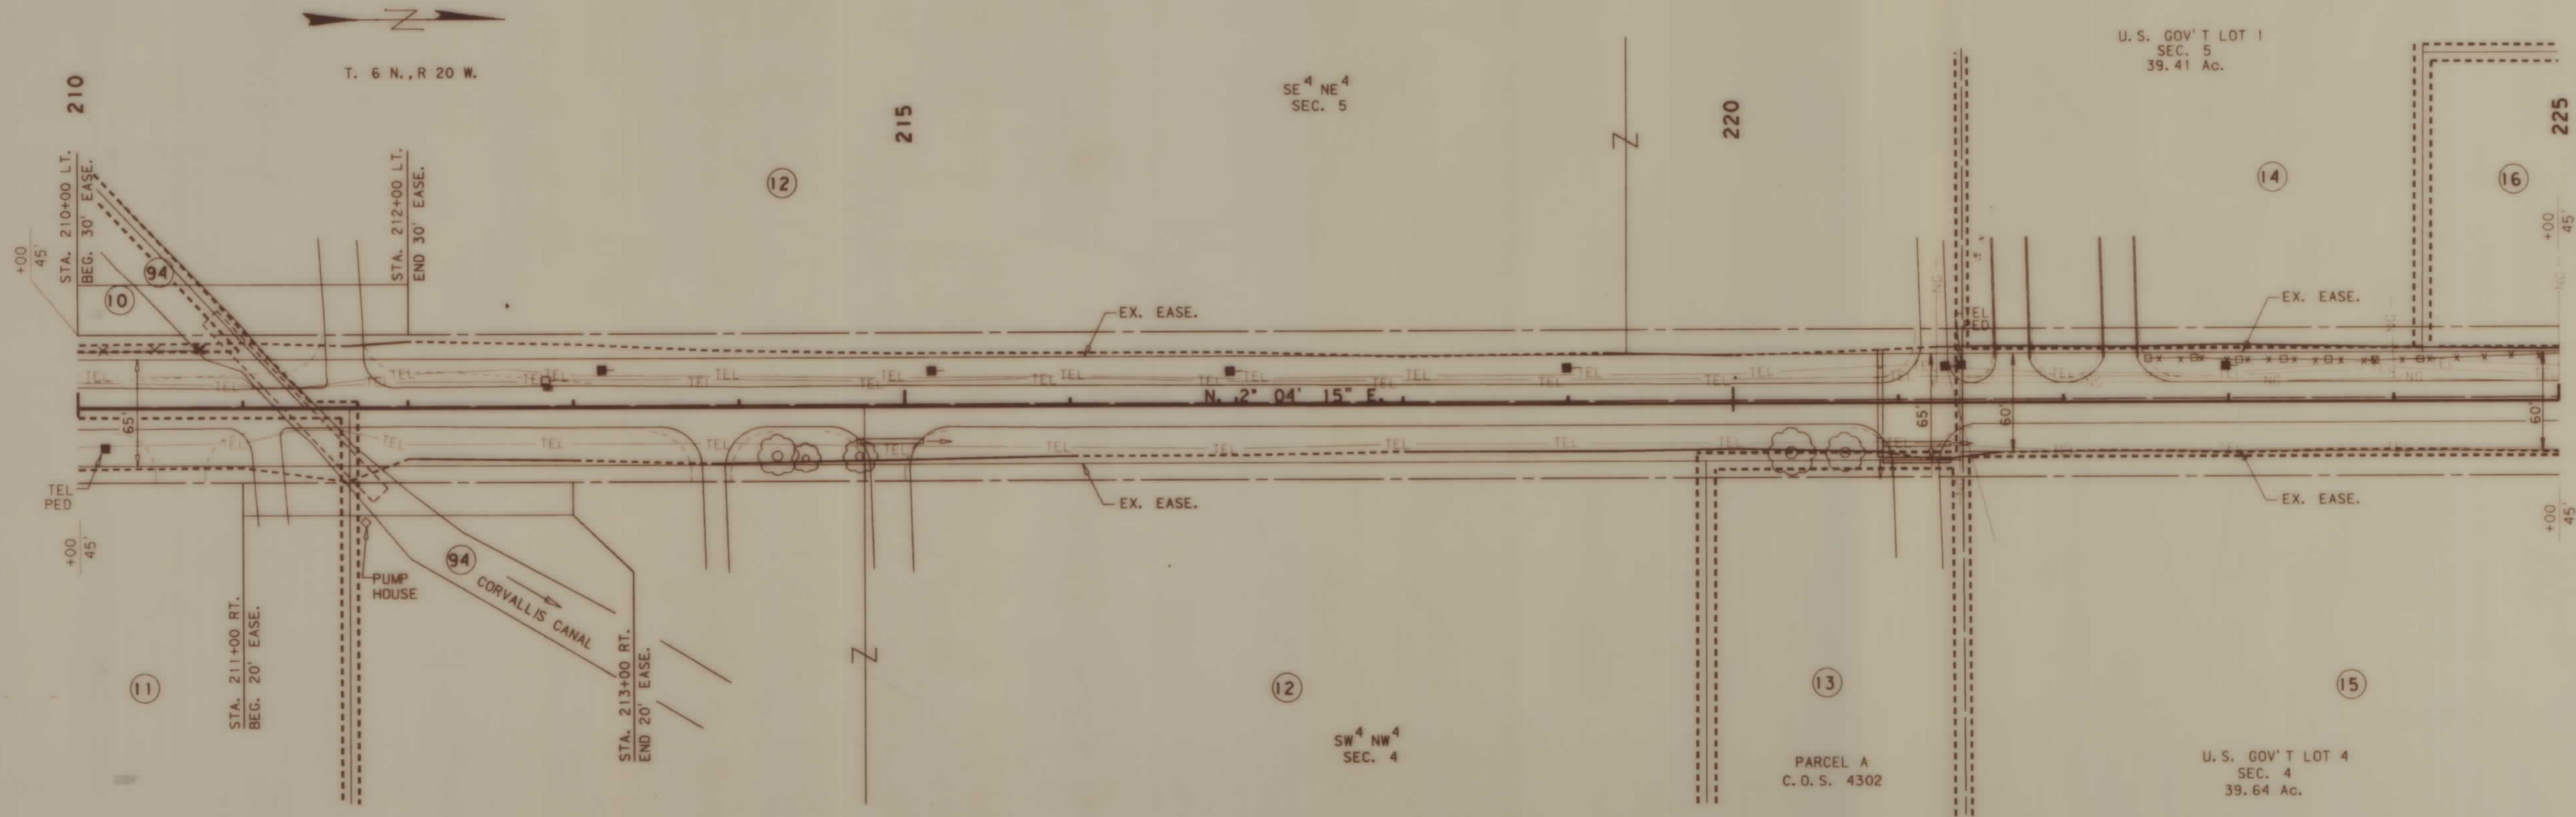


BACKSLOPE LIMITS INCLUDE ROUNDING		
CONSTRUCTION LIMITS: TOP OF CUT		
TOE OF FILL		
DOT APPROVAL 8-02-93		
MAP REVISED	12-06-93	4-21-94
	6-9-94	10-20-94

STATE OF MONTANA DEPARTMENT OF TRANSPORTATION HIGHWAYS DIVISION RIGHT OF WAY PLAN RAVALLI COUNTY	
SCALE: 1\"/>	

PARCEL	NAME	ADDRESS	TOTAL AREA	GROSS R/W AREA	EX. EASE. AREA	NET AREA	REMAINDER		CONST. PERMIT AREA	EASE. AREA
							LEFT	RIGHT		
15	ROBERT E. & VIRGINIA M. SMYTH	P.O. BOX 132, CORVALLIS, MT 59828		0.17 Ac.	-0-	0.17 Ac.	-0-			
16	LOYAL C. WIREN	P.O. BOX 1592, HAMILTON, MT 59840	0.48 Ac.	0.04 Ac.	-0-	0.04 Ac.	0.44 Ac.	-0-		
17	SANTIAGO RODRIGUEZ	P.O. BOX 272, CORVALLIS, MT 59828	1.10 Ac.	0.10 Ac.	-0-	0.10 Ac.	1.00 Ac.	-0-		0.01 Ac.
18	DAVID B. HOWARD	970 EASTSIDE HWY., CORVALLIS, MT 59828	0.50 Ac.		0.13 Ac.				0.04 Ac.	0.01 Ac.
19	ROBERT E. & VIRGINIA M. SMYTH	P.O. BOX 132, CORVALLIS, MT 59828			0.16 Ac.					0.03 Ac.
20	SANTIAGO M. RODRIGUEZ	P.O. BOX 381, CORVALLIS, MT 59828	0.37 Ac.	0.05 Ac.	-0-	0.05 Ac.	0.32 Ac.			0.02 Ac.
21	YVONNE MILLER	P.O. BOX 113, CORVALLIS, MT 59828							0.01 Ac.	0.01 Ac.
22	RALPH D. & YVONNE MILLER	P.O. BOX 113, CORVALLIS, MT 59828	0.55 Ac.						0.04 Ac.	
23	EDNA BROOK GIESY, GLADYS BROOKS RASMUSSEN, LOIS BROOKS SWANSON	P.O. BOX 111, CORVALLIS, MT 59828	5+ Ac.						0.07 Ac.	
23A	SAME AS PARCEL 23								0.15 Ac. *	
24	AUTHUR T. MAVROS	1075 EASTSIDE HWY., CORVALLIS, MT 59828	6.77 Ac.	0.14 Ac.	-0-	0.14 Ac.	6.63 Ac.	-0-		

* INCLUDES 0.07 AC. FROM PARCEL 23

STATE	RIGHT OF WAY ID.	SHEET NO.	TOTAL SHEETS
MONTANA	RS 269-1(10)5	7	30
PROJECT NUMBER 0521-010			
CORVALLIS NO. & SO.			

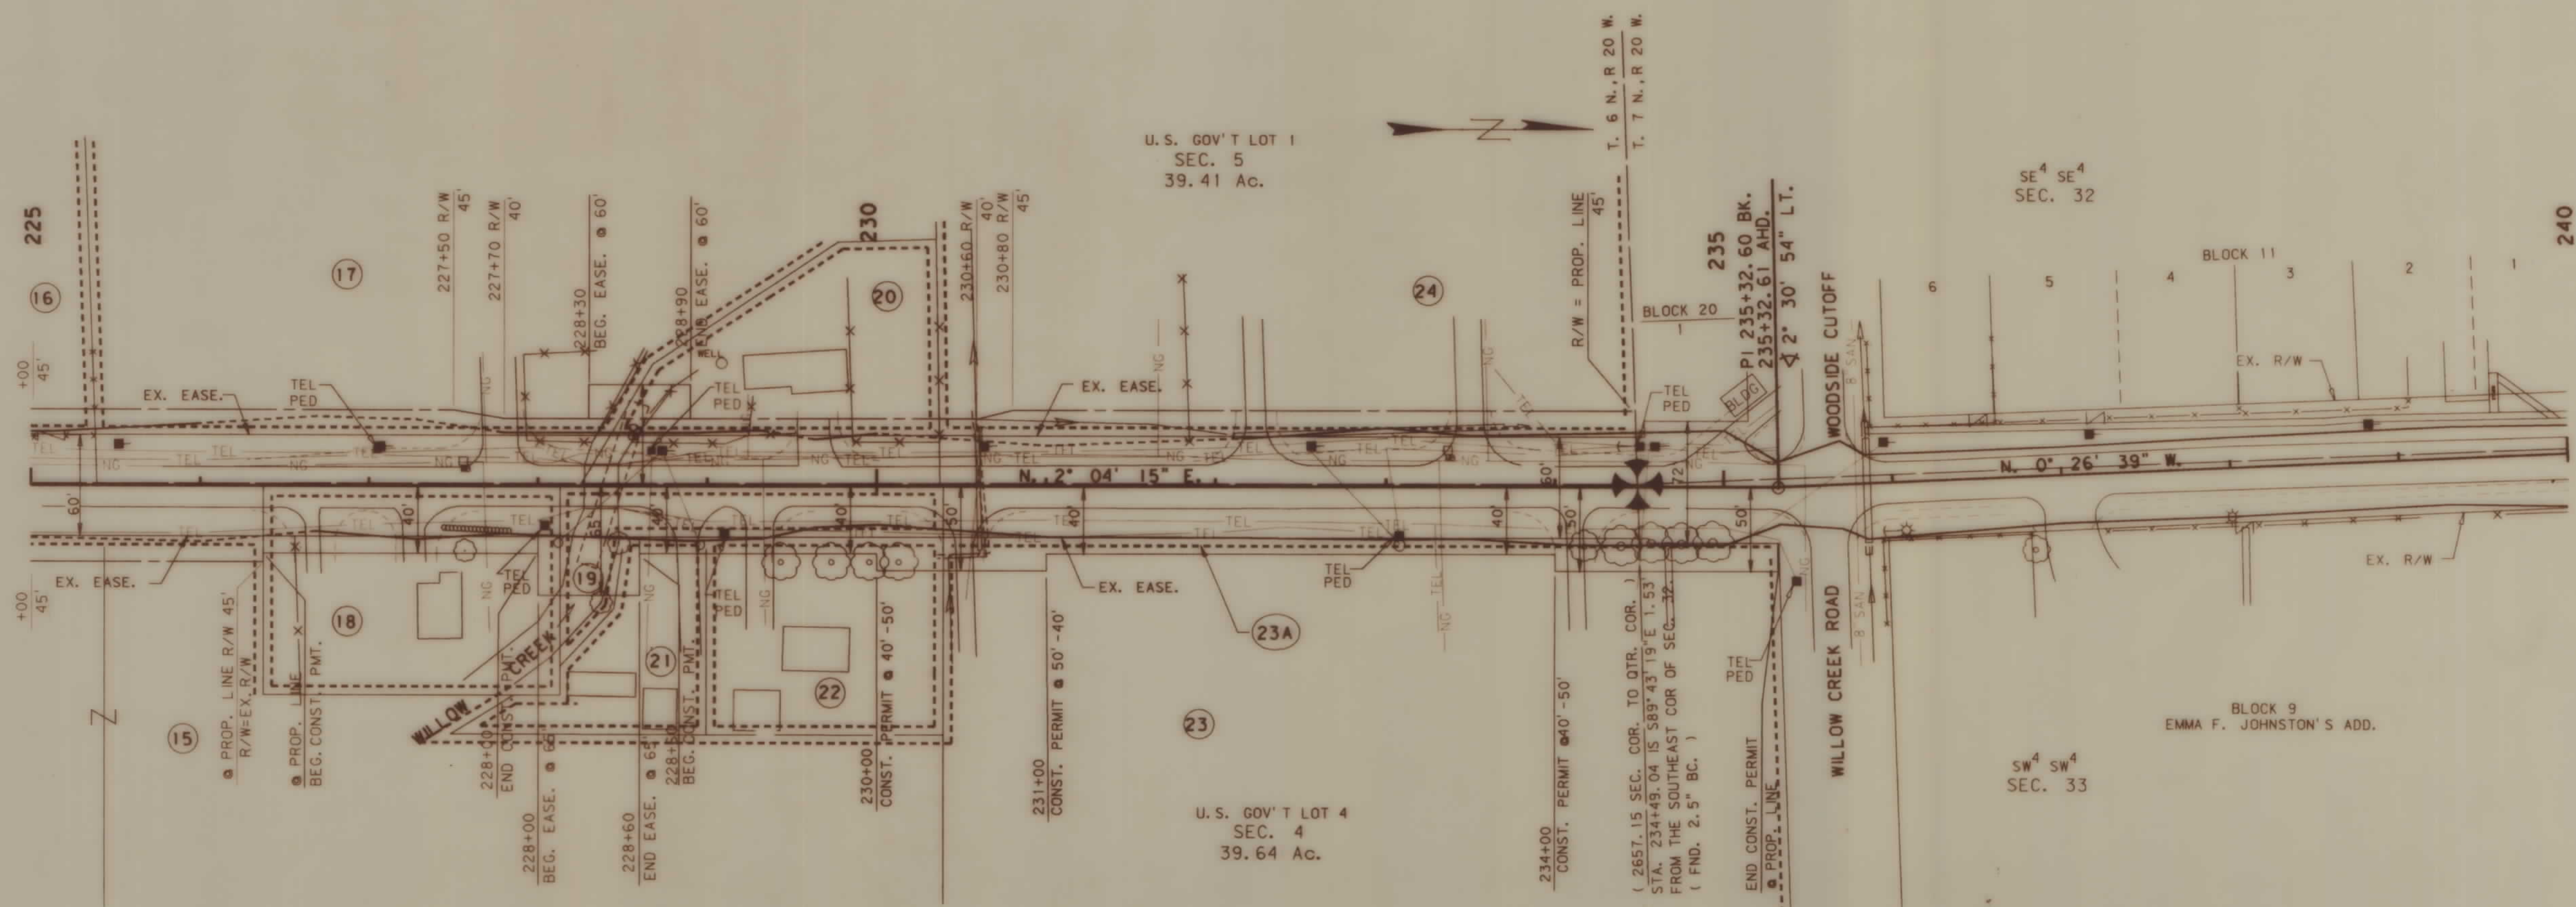

BACKSLOPE LIMITS INCLUDE ROUNDING
CONSTRUCTION LIMITS:
TOP OF CUT
TOE OF FILL


DOT APPROVAL 8-02-93
MAP REVISED 10-13-93 12-06-93 4-21-94
4-25-94 10-20-94


STATE OF MONTANA
DEPARTMENT OF TRANSPORTATION
HIGHWAYS DIVISION
RIGHT OF WAY PLAN
RAVALLI COUNTY
SCALE:
0 25' 50' 100' 150'

C521P1. ROW

STATE	RIGHT OF WAY ID.	SHEET NO.	TOTAL SHEETS
MONTANA	RS 269-1(10)5	8	30
PROJECT NUMBER 0521-010			
CORVALLIS NO. & SO.			

Montana Department
of Transportation

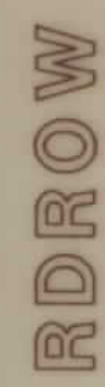

 BACKSLOPE LIMITS INCLUDE ROUNDING CONSTRUCTION LIMITS: TOP OF CUT _____ TOE OF FILL - - - - - 	STATE OF MONTANA DEPARTMENT OF TRANSPORTATION HIGHWAYS DIVISION RIGHT OF WAY PLAN RAVALLI COUNTY SCALE: 
DOT APPROVAL 8-02-93	
MAP REVISED 12-06-93 4-21-94	

C521P1. ROW




RDROW

3	9	DATE:	12-06-93
2	5	MONTANA	CADD
1	4		
	7		

PARCEL	NAME	ADDRESS	TOTAL AREA	GROSS R/W AREA	EX. EASE. AREA	NET AREA	REMAINDER LEFT	REMAINDER RIGHT	CONST. PERMIT AREA	EASEMENT AREA
25	RAVALLI COUNTY ELECTRIC CO-OP	CORVALLIS, MT 59828								0.12 Ac.*
26	HUGH & MARCELLA K. CLYDE	470 OLD CORVALLIS RD., CORVALLIS, MT 59828	-	1.23 Ac.	0.95 Ac.	0.28 Ac.	-0-	-		
	C/D DARREL, CAROLYN, & SHAYNE SPERRY									
27	EUGENE C. DOTY, PAULETTE HALL & PAULENE F. SNIDER	P.O. BOX 162, CORVALLIS, MT 59828		SEE SHEET		10				
28	THOMAS P. & LORETTA A. MENAGER	1184 EASTSIDE HWY., CORVALLIS, MT 59828	0.72 Ac.	0.03 Ac.	-	0.03 Ac.	-0-	0.69 Ac.		
29	RICHARD H. & PATRICIA W. HOFER	1192 EASTSIDE HWY., CORVALLIS, MT 59828	1.06 Ac.	0.03 Ac.	-0-	0.03 Ac.	-0-	1.03 Ac.		
30	CLERANCE L. & BETTY J. PETERSON	1188 EASTSIDE HWY., CORVALLIS, MT 59828	1.09 Ac.	0.04 Ac.	-0-	0.04 Ac.	-0-	1.05 Ac.		
31	ARLETA DENISE WILLIAMS	1190 EASTSIDE HWY., CORVALLIS, MT 59828	3.21 Ac.	0.01 Ac.	-0-	0.01 Ac.	-0-	3.20 Ac.		
32	DENNIS J. & JERRI E. HERSHBARGER	791 TAMMI LANE, HAMILTON, MT 59840	1.00 Ac.	0.03 Ac.	-0-	0.03 Ac.	-0-	0.97 Ac.		
32.1	WILLIS R. & NILDA LEWIS	1621 CHAFFIN RD., CORVALLIS, MT 59828	3.09 Ac.	0.01 Ac.	-0-	0.01 Ac.	-0-	3.08 Ac.		
33	LAUREL C. KELLY	1125 COAL PIT. RD., CORVALLIS, MT 59828	2.01 Ac.	0.03 Ac.	-0-	0.03 Ac.	-0-	1.98 Ac.		
34	LAUREL C. KELLY	1125 COAL PIT. RD., CORVALLIS, MT 59828		SEE SHEET		10				

* EASEMENT TO BE ACQUIRED IN NAME OF PARCEL #94 (CORVALLIS CREEK & WATER COMPANY)

STATE	RIGHT OF WAY ID.	SHEET NO.	TOTAL SHEETS
MONTANA	RS 269-1(10)5	9	30
PROJECT NUMBER 0521-010			
CORVALLIS NO. & SO.			

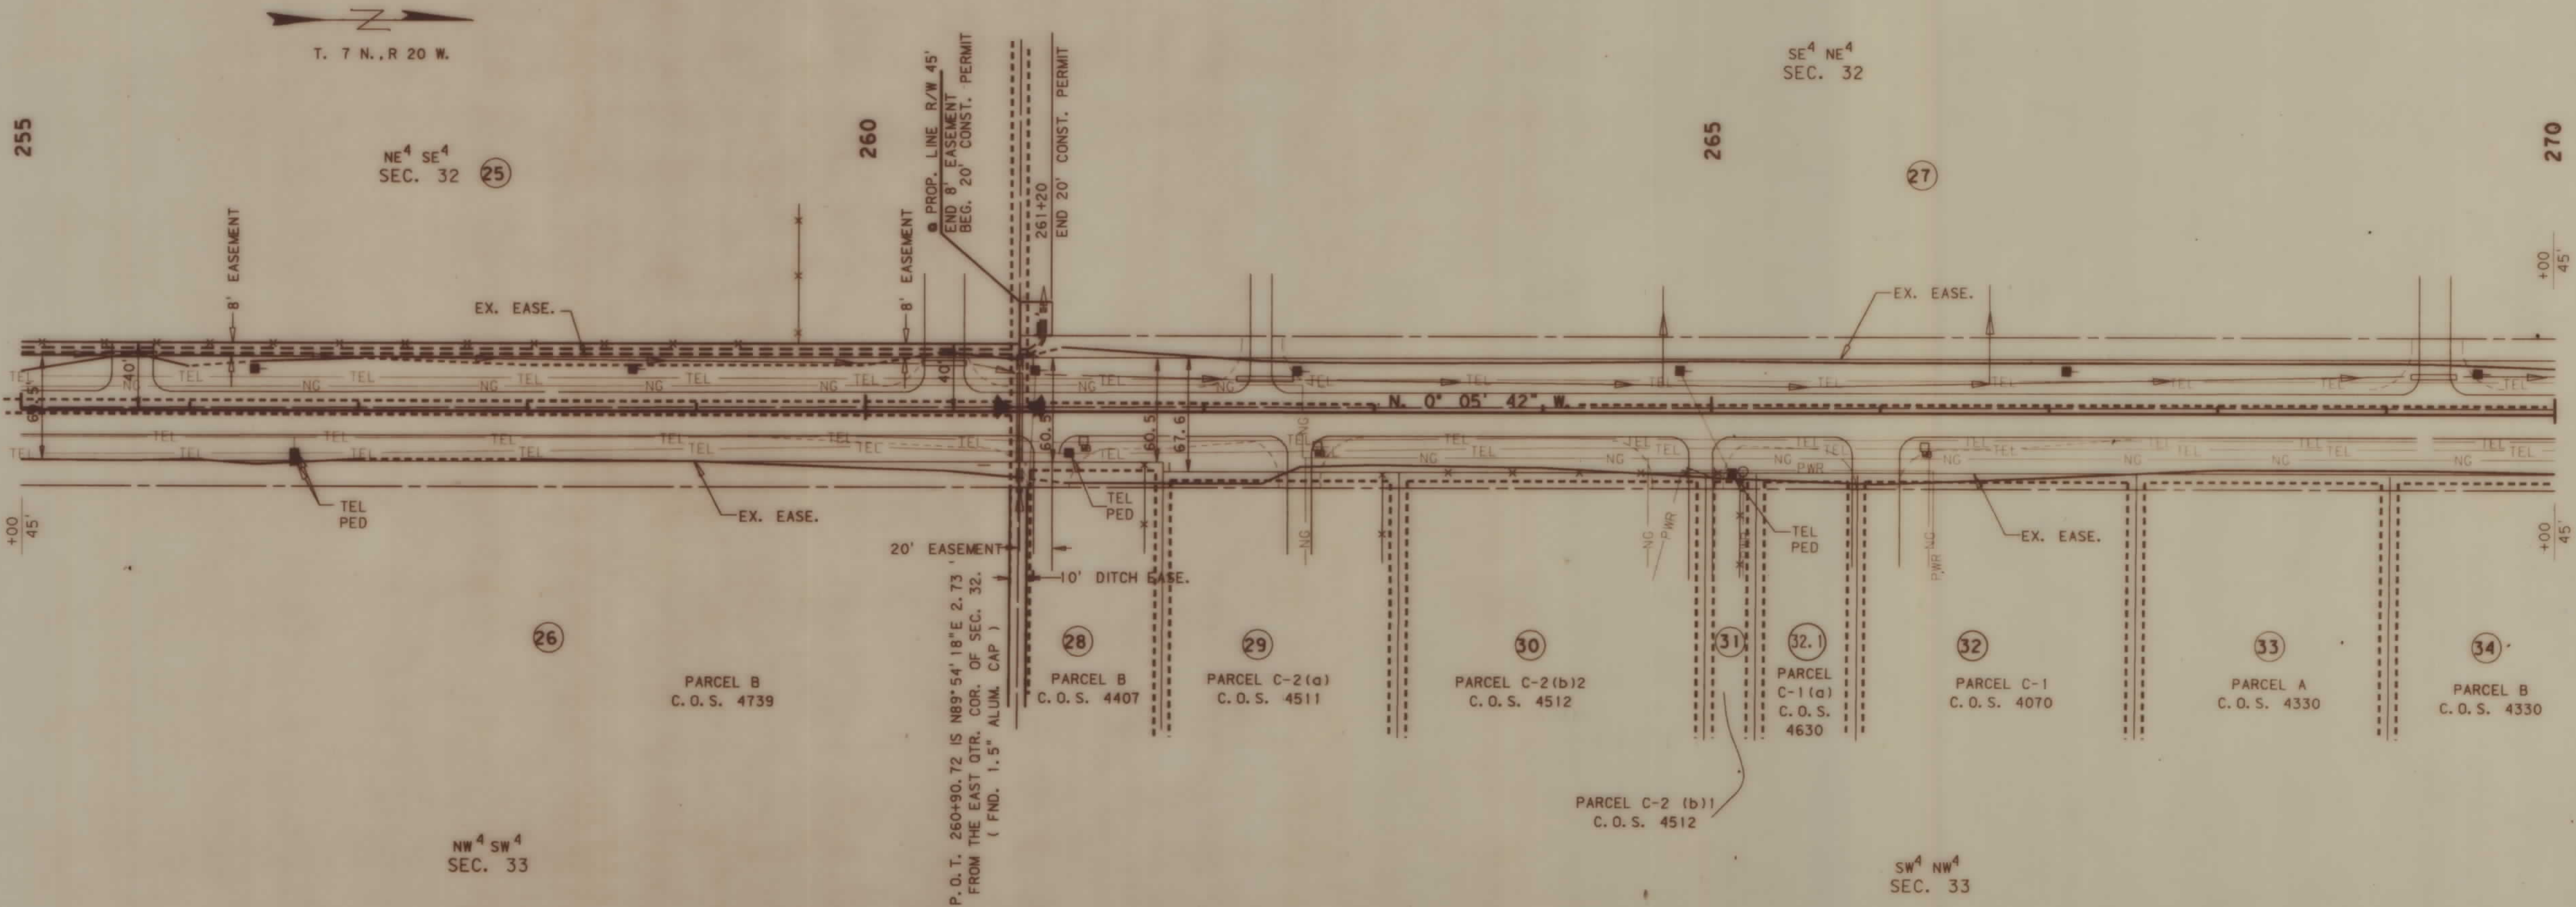


BACKSLOPE LIMITS INCLUDE ROUNDING			
CONSTRUCTION LIMITS: TOP OF CUT			
TOE OF FILL			
DOT APPROVAL 8-02-93			
MAP REVISED	12-06-93	4-21-94	4-29-94
	5-4-94	9-9-94	

STATE OF MONTANA	
DEPARTMENT OF TRANSPORTATION	
HIGHWAYS DIVISION	
RIGHT OF WAY PLAN	
RAVALLI COUNTY	
SCALE:	
0 25' 50' 100' 150'	

PARCEL	NAME	ADDRESS	TOTAL AREA	GROSS R/W AREA	EX. EASE. AREA	NET AREA	REMAINDER		CONST. PERMIT AREA	EASEMENT AREA
							LEFT	RIGHT		
27	EUGENE C. DOTY, PAULETTE HALL & PAULENE F. SNIDER	P.O. BOX 162, CORVALLIS, MT 59828	-	1.26 Ac.	0.87 Ac.	0.39 Ac.	-	-0-	0.01 Ac.	
34	LAUREL C. KELLY	1125 COAL PIT. RD., CORVALLIS, MT 59828	1.00 Ac.	0.03 Ac.	-0-	0.03 Ac.	-0-	0.97 Ac.		
35	LAUREL C. KELLY	1125 COAL PIT. RD., CORVALLIS, MT 59828	-	0.01 Ac.	-0-	0.01 Ac.	-0-	-		
36	LAUREL C. KELLY	1125 COAL PIT. RD., CORVALLIS, MT 59828	1.00 Ac.	0.02 Ac.	-0-	0.02 Ac.	-0-	0.98 Ac.		
37	LAUREL C. KELLY	1125 COAL PIT. RD., CORVALLIS, MT 59828	2.01 Ac.	0.02 Ac.	-0-	0.02 Ac.	-0-	1.99 Ac.		
38	TELLER WILDLIFE REFUGE, INC. c/o PHILLIP D. TAWNEY	P.O. BOX 3658, MISSOULA, MT 59806		SEE	SHEET	11				
39	HUGH L. & MARCELLA K. CLYDE	1240 EASTSIDE HWY., CORVALLIS, MT 59828	15.00 Ac.	0.37 Ac.	0.26 Ac.	0.11 Ac.	-0-	14.63 Ac.		
40	CHARLES LEE LEAR & PATRICIA LEAR	14805 SONOMA HWY., GLEN ELLEN, CA 95442	0.26 Ac.	0.12 Ac.	0.09 Ac.	0.03 Ac.	-0-	0.14 Ac.		
41	OTTO H. TELLER		0.81 Ac.	0.15 Ac.	0.11 Ac.	0.04 Ac.	-0-	0.66 Ac.		
42	ROSEMARY H. QUAST	P.O. BOX 667, CORVALLIS, MT 59828		SEE	SHEET	11				

STATE	RIGHT OF WAY ID.	SHEET NO.	TOTAL SHEETS
MONTANA	RS 269-1(10)15	10	30
PROJECT NUMBER 0521-010			
CORVALLIS NO. & SO.			

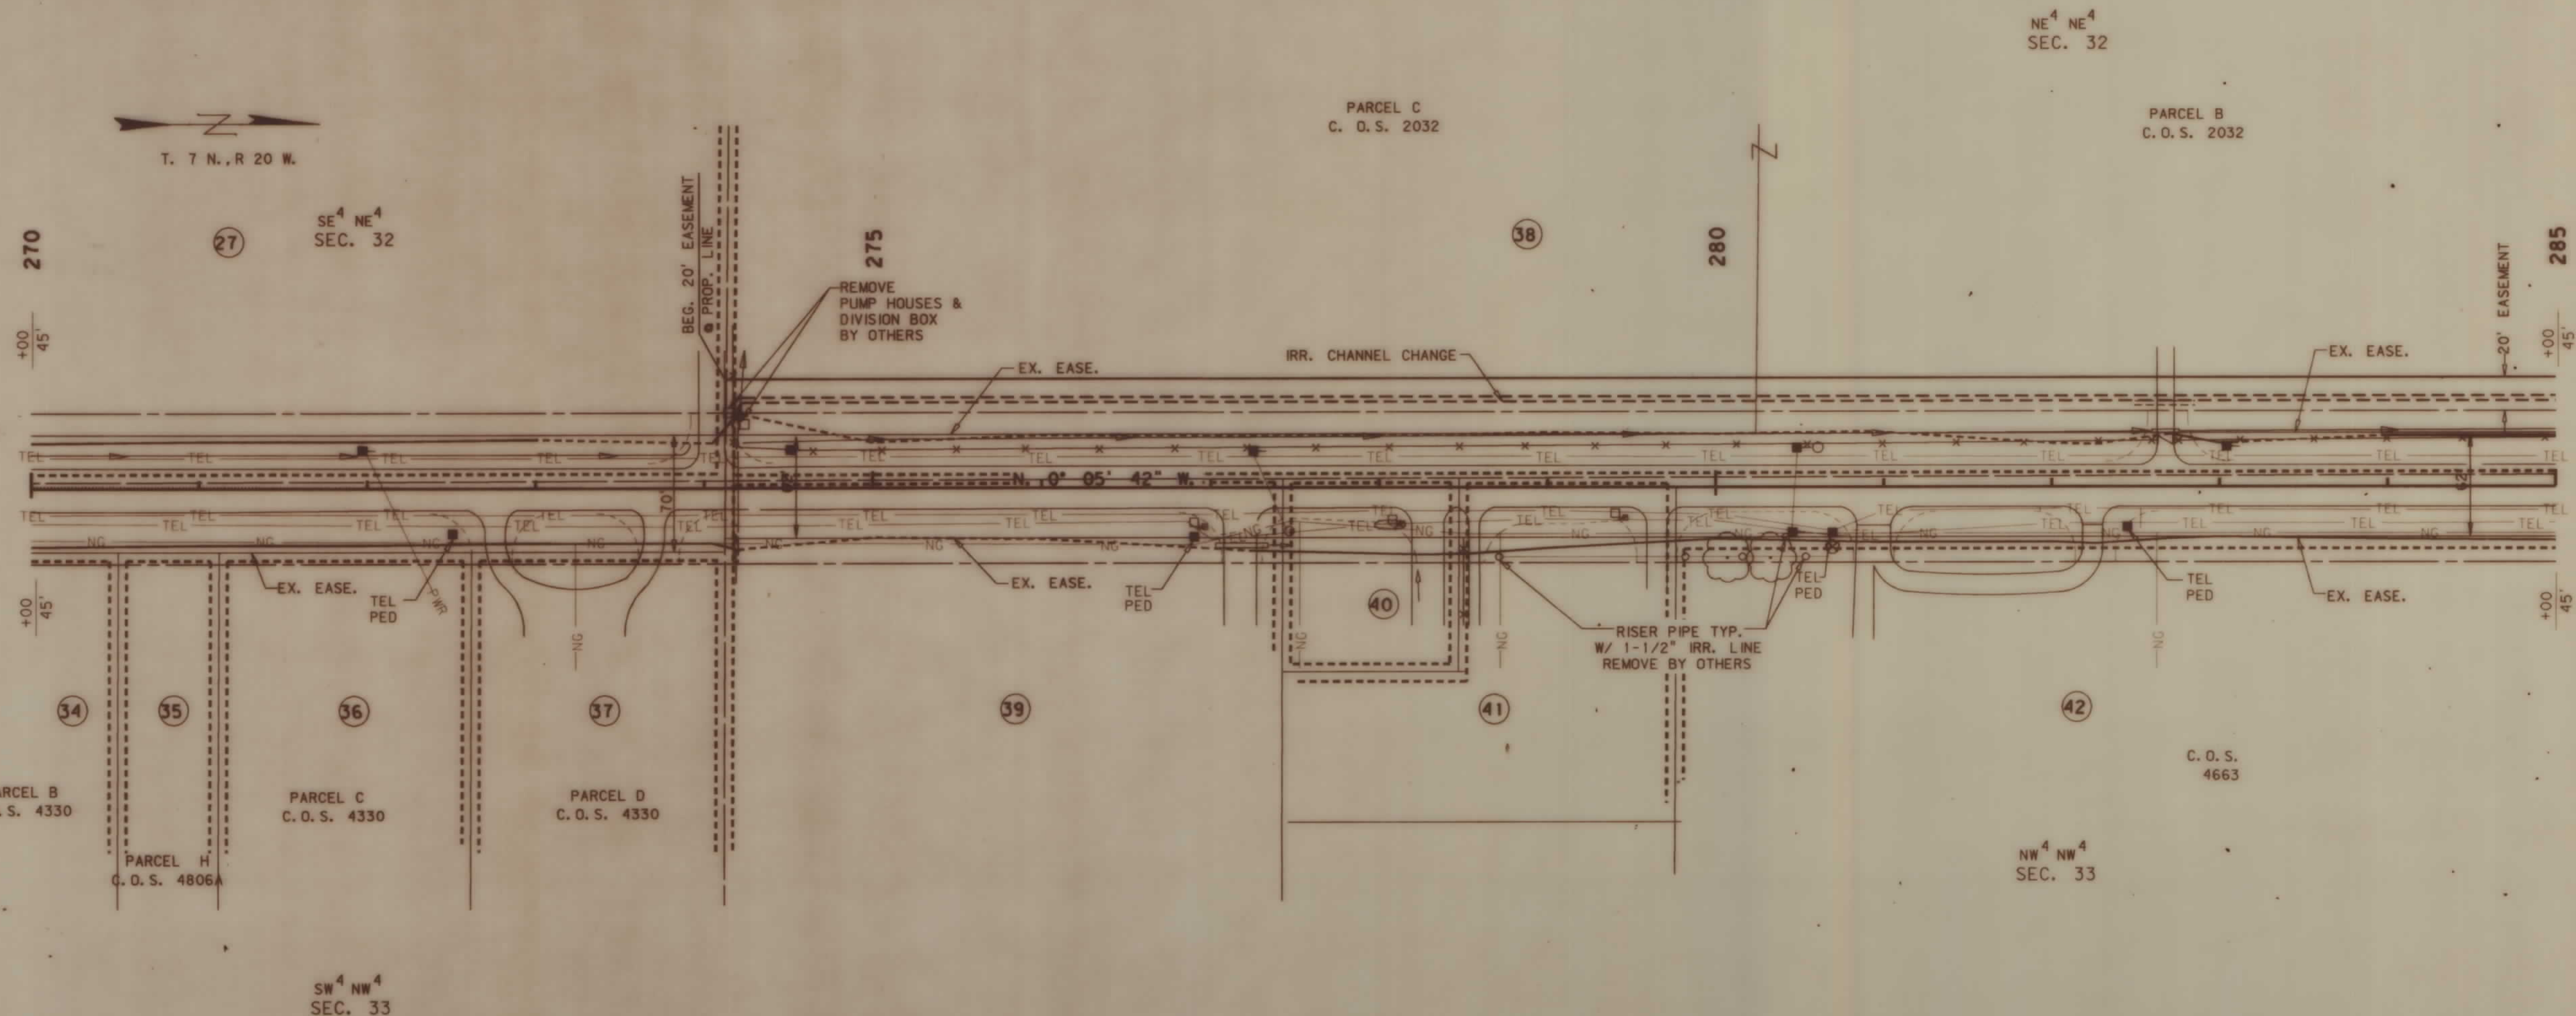

BACKSLOPE LIMITS INCLUDE ROUNDING
CONSTRUCTION LIMITS: TOP OF CUT
TOE OF FILL
DOT APPROVAL 8-02-93
MAP REVISED 12-06-93 4-21-94 5-4-94
9-9-94

STATE OF MONTANA DEPARTMENT OF TRANSPORTATION HIGHWAYS DIVISION RIGHT OF WAY PLAN RAVALLI COUNTY SCALE: 0 25' 50' 100' 150'




RDROW

DATE: 12-06-93
MONTANA CADD
3 6 9
2 5
1 4 7

PARCEL	NAME	ADDRESS	TOTAL AREA	GROSS R/W AREA	EX. EASE AREA	NET AREA	REMAINDER		CONST. PERMIT AREA	EASEMENT AREA
							LEFT	RIGHT		
38	TELLER WILDLIFE REFUGE, INC. c/o PHILLIP D. TAWNEY	P.O. BOX 3658, MISSOULA, MT 59806	-	1.18 Ac.	0.79 Ac.	0.39 Ac.	-	-0-		0.61 Ac.*
42	ROSEMARY H. QUAST	P.O. BOX 667, CORVALLIS, MT 59828	2.40 Ac.	0.18 Ac.	-0-	0.18 Ac.	-0-	2.22 Ac.		
43	JAMES & DORIS PILE	P.O. BOX 263, CORVALLIS, MT 59828	1.00 Ac.	0.07 Ac.	0.01 Ac.	0.06 Ac.	-0-	0.93 Ac.		
44	TELLER WILDLIFE REFUGE, INC. c/o PHILLIP D. TAWNEY	P.O. BOX 3658, MISSOULA, MT 59806							0.11 Ac.	
45	PAUL A. & ROBERTA J. BARSTAD	1974 AMARILLO PLACE, ESCONDIDO, CA 92025	1.72 Ac.	0.22 Ac.	0.16 Ac.	0.06 Ac.	-0-	1.50 Ac.		
46	DAVID A. & LINDA J. SEED	P.O. BOX 507, CORVALLIS, MT 59828	1.30 Ac.	0.31 Ac.	0.23 Ac.	0.08 Ac.	-0-	0.99 Ac.		
47	ELDON, EDWIN L. & ALMA KRUEGER	1297 EASTSIDE HWY., CORVALLIS, MT 59828	1.51 Ac.	0.09 Ac.	0.05 Ac.	0.04 Ac.	1.42 Ac.	-0-		0.07 Ac.*
48	HAROLD MILDENBERGER C/D WALLACE N. & DONNA M. WEBER	P.O. BOX 633, HAMILTON, MT 59840			SEE SHEET	12				
49	FLORENCE M. EDDY C/D WILLIAM N. EDDY	P.O. BOX 413, CORVALLIS, MT 59828	2.70 Ac.	0.16 Ac.	0.09 Ac.	0.07 Ac.	2.54 Ac.	-0-		0.13 Ac.*
50	ELLSWORTH T. & ELIZABETH J. NOBLES	1321 EASTSIDE HWY., CORVALLIS, MT 59828			SEE SHEET	12				

* EASEMENT TO BE ACQUIRED IN NAME OF PARCEL #94 (CORVALLIS CREEK & WATER COMPANY)

STATE	RIGHT OF WAY ID.	SHEET NO.	TOTAL SHEETS
MONTANA	RS 269-1(10)5	11	30
PROJECT NUMBER 0521-010			
CORVALLIS NO. & SO.			

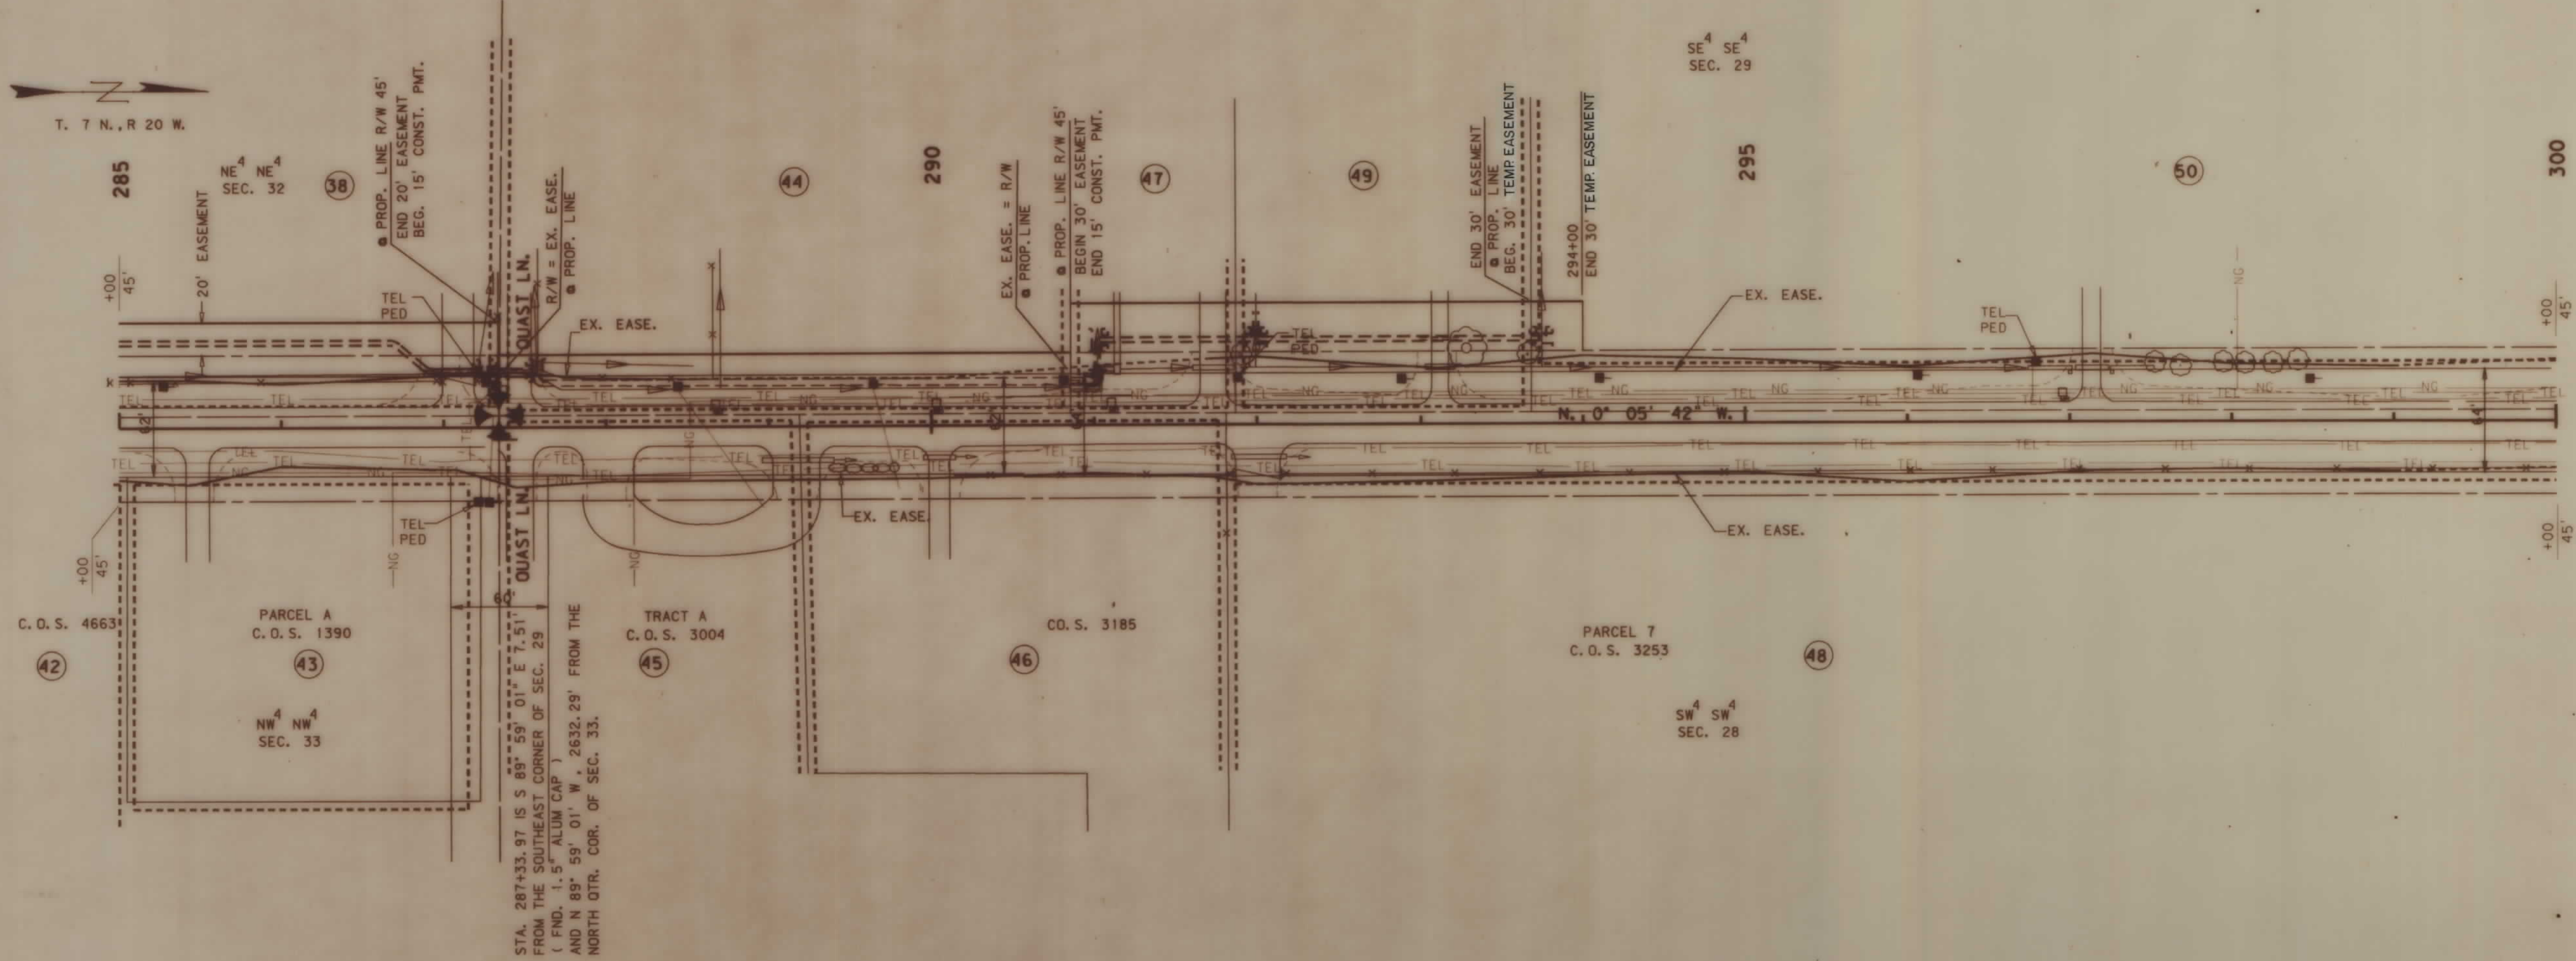

BACKSLOPE LIMITS INCLUDE ROUNDING
CONSTRUCTION LIMITS:

The diagram shows a cross-section of a road. A solid line represents the 'TOP OF CUT' and a dashed line represents the 'TOE OF FILL'. The road surface is shown as a horizontal line above the cut. The backslope is indicated by a dashed line sloping down from the cut.


DOT APPROVAL 8-02-93

MAP REVISED	5-4-94	4-21-94	5-4-94
	5-10-94	9-9-94, 12-30-94	

STATE OF MONTANA
DEPARTMENT OF TRANSPORTATION
HIGHWAYS DIVISION
RIGHT OF WAY PLAN
RAVALLI COUNTY

SCALE:

A horizontal scale bar with markings at 0, 25', 50', 100', and 150'.

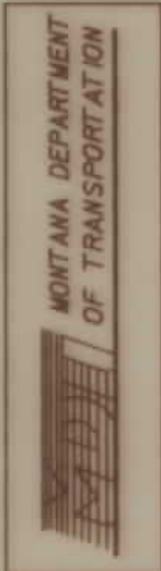

RDROW


3	6	MONTANA	DATE:	12-06-93
2	5	CADD		
1	4			
	7			

PARCEL	NAME	ADDRESS	TOTAL AREA	GROSS R/W AREA	EX. EASE. AREA	NET AREA	REMAINDER		CONST. PERMIT AREA	EASEMENT AREA
							LEFT	RIGHT		
48	HAROLD MILDENBERGER	P.O. BOX 633, HAMILTON, MT 59840	-	0.66 Ac.	-0-	0.66 Ac.	-0-	-		
	C/D WALLACE N. & DONNA M. WEBER									
50	ELLSWORTH T. & ELIZABETH J. NOBLES	1321 EASTSIDE HWY., CORVALLIS, MT 59828	3.00 Ac.	0.24 Ac.	-0-	0.24 Ac.	2.76 Ac.	-0-	0.02 Ac.	0.01 Ac.***
51	ROBERT A. & MARVA MAE WALL	1187 EASTSIDE HWY., CORVALLIS, MT 59828	1.00 Ac.	0.07 Ac.	-0-	0.07 Ac.	0.93 Ac.	-0-		0.17 Ac.***
52	CHRISTOPHER M. & RUTH ANN MCCABE	BOX 333, CORVALLIS, MT 59828			SEE SHEET	13				
51.1	ROCKEY & BETTY LYNN	1339 CHAFFIN LANE, CORVALLIS, MT. 59828		0.32 Ac.		0.32 Ac.				0.45 Ac.***
53	CHARLES LEE LEAR & PATRICIA LEAR	1408 EASTSIDE HWY., CORVALLIS, MT 59828		SEE SHEET		13				

⊙ EASEMENT TO BE ACQUIRED IN NAME OF (DITCH CO).
** TEMPORARY EASEMENT
*** PERMANENT EASEMENT

STATE	RIGHT OF WAY ID.	SHEET NO.	TOTAL SHEETS
MONTANA	RS 269-1(10)5	12	30

PROJECT NUMBER 0521-010
CORVALLIS NO. & SO.

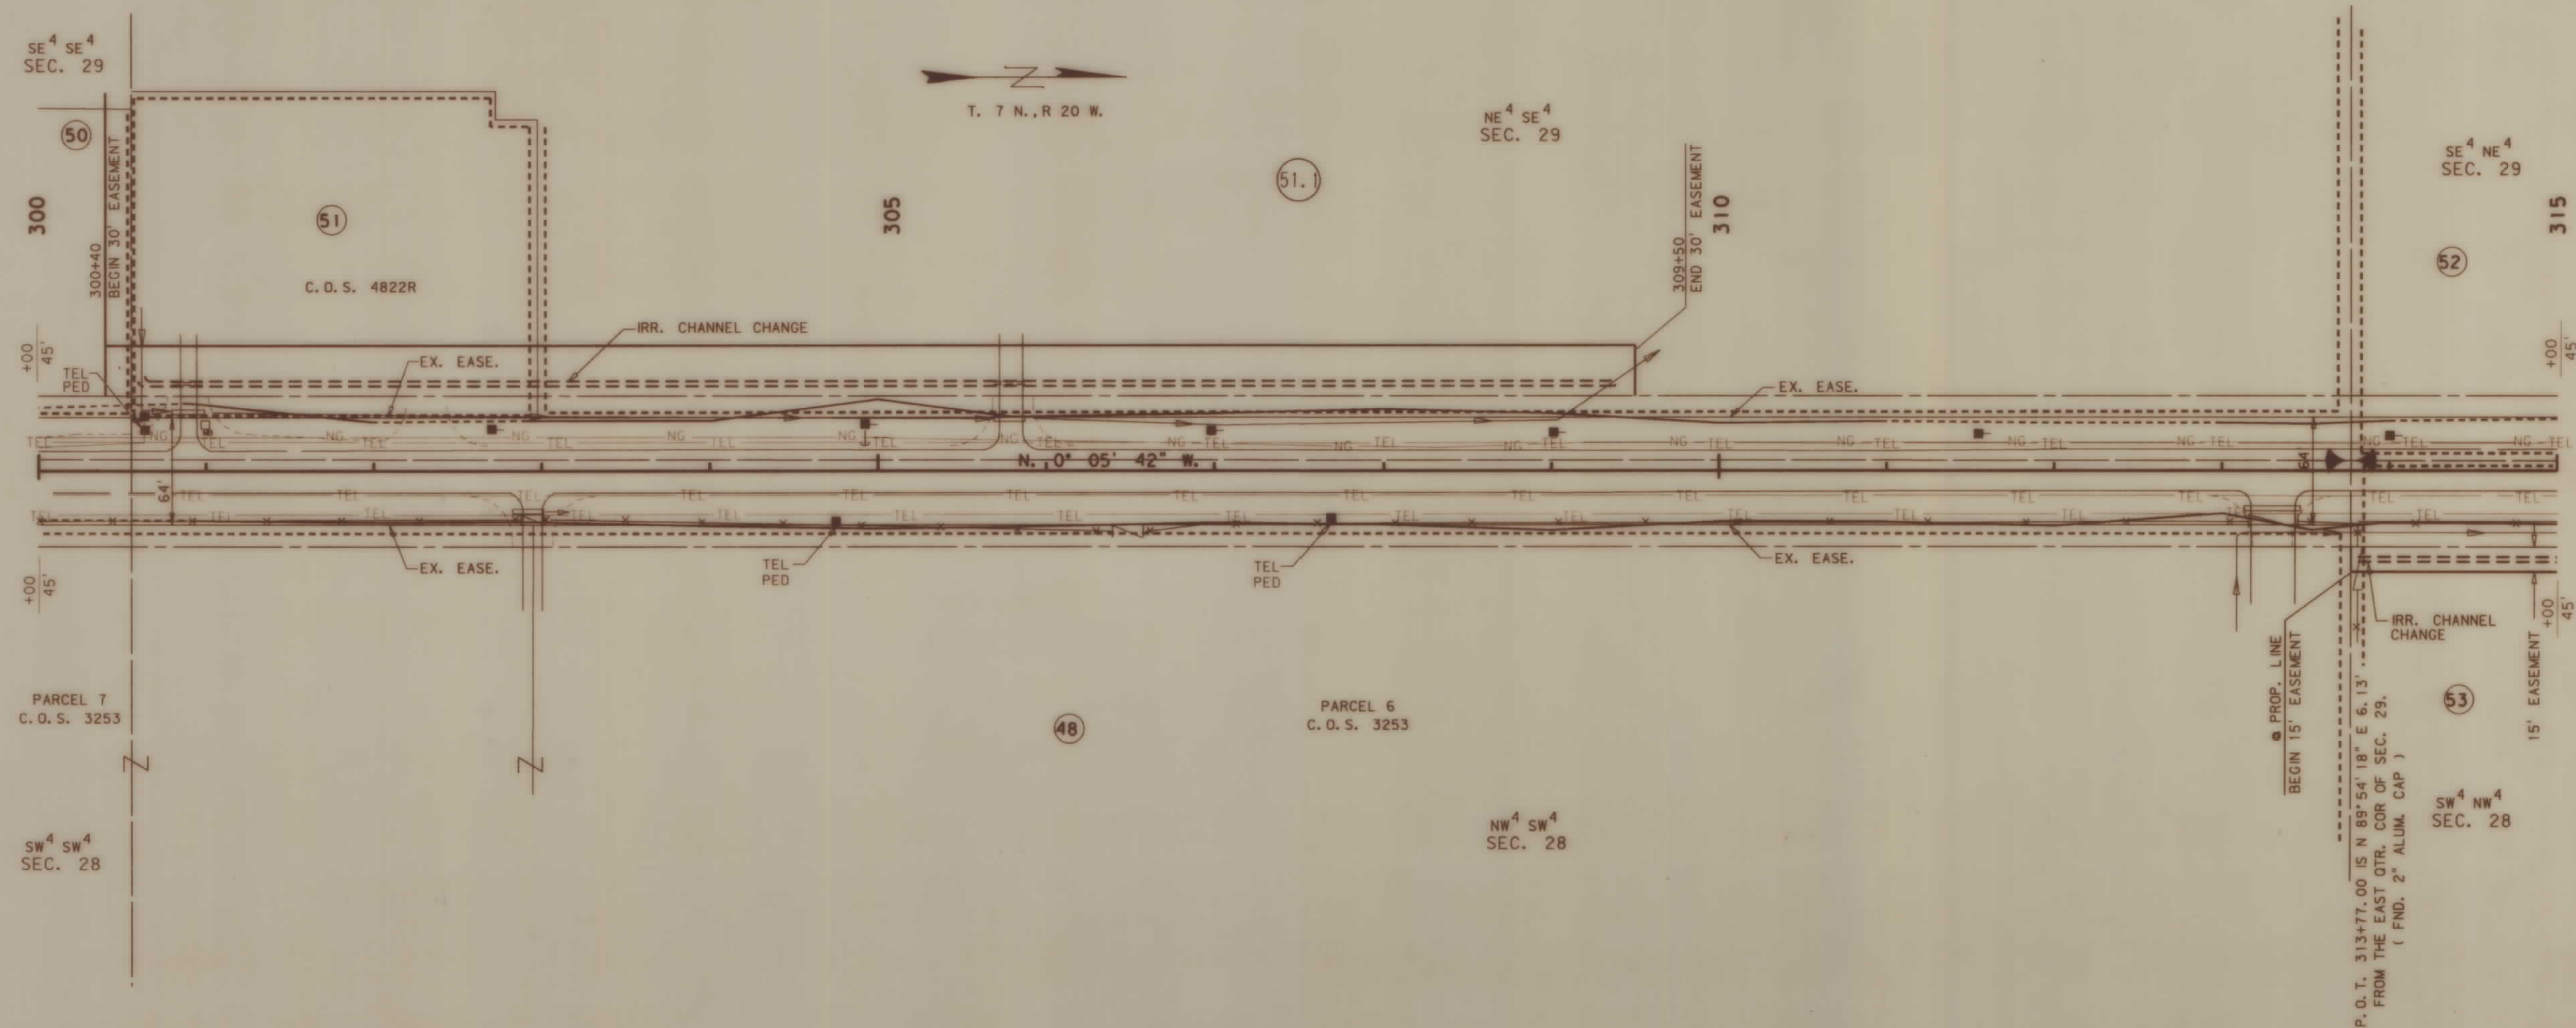


BACKSLOPE LIMITS INCLUDE ROUNDING
CONSTRUCTION LIMITS: TOP OF CUT
TOE OF FILL

DOT APPROVAL 8-02-93

MAP REVISED 12-06-93 4-21-94 5-4-94
6-27-94 9-9-94 12-30-94

STATE OF MONTANA
DEPARTMENT OF TRANSPORTATION
HIGHWAYS DIVISION
RIGHT OF WAY PLAN
RAVALLI COUNTY
SCALE:

0 25' 50' 100' 150'

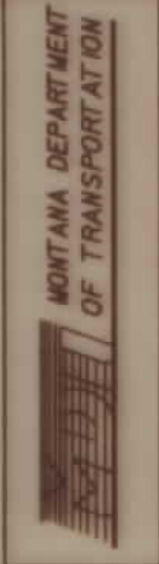

RDROW


3	6	9	DATE:	12-06-93
2	5	8	CADD	
4	7			

PARCEL	NAME	ADDRESS	TOTAL AREA	GROSS R/W AREA	EX. EASE. AREA	NET AREA	REMAINDER		CONST. PERMIT AREA	EASEMENT AREA
							LEFT	RIGHT		
52	CHRISTOPHER M. & RUTH McCABE	1187 EASTSIDE HWY., CORVALLIS, MT 59828	15.00 Ac.	0.49 Ac.	0.33 Ac.	0.16 Ac.	14.51 Ac.	-0-		
53	CHARLES LEE LEAR & PATRICIA LEAR	1408 EASTSIDE HWY., CORVALLIS, MT 59828	-	1.54 Ac.	1.14 Ac.	0.40 Ac.	-0-	-		0.26 Ac.*
54	THOMAS B. STEPHENSON ET AL	1271 EASTSIDE HWY., CORVALLIS, MT 59828	4.89 Ac.	0.29 Ac.	0.19 Ac.	0.10 Ac.	4.60 Ac.	-0-	0.07 Ac.	
55	ROBERT E. & E. CORINNE GINGERICH	1449 EASTSIDE HWY., CORVALLIS, MT 59828		SEE	SHEET	15				

* EASEMENT TO BE ACQUIRED IN NAME OF PARCEL #94 (CORVALLIS CREEK & WATER COMPANY)


STATE	RIGHT OF WAY ID.	SHEET NO.	TOTAL SHEETS
MONTANA	RS 269-1(10)5	13	30
PROJECT NUMBER 0521-010			

CORVALLIS NO. & SO.

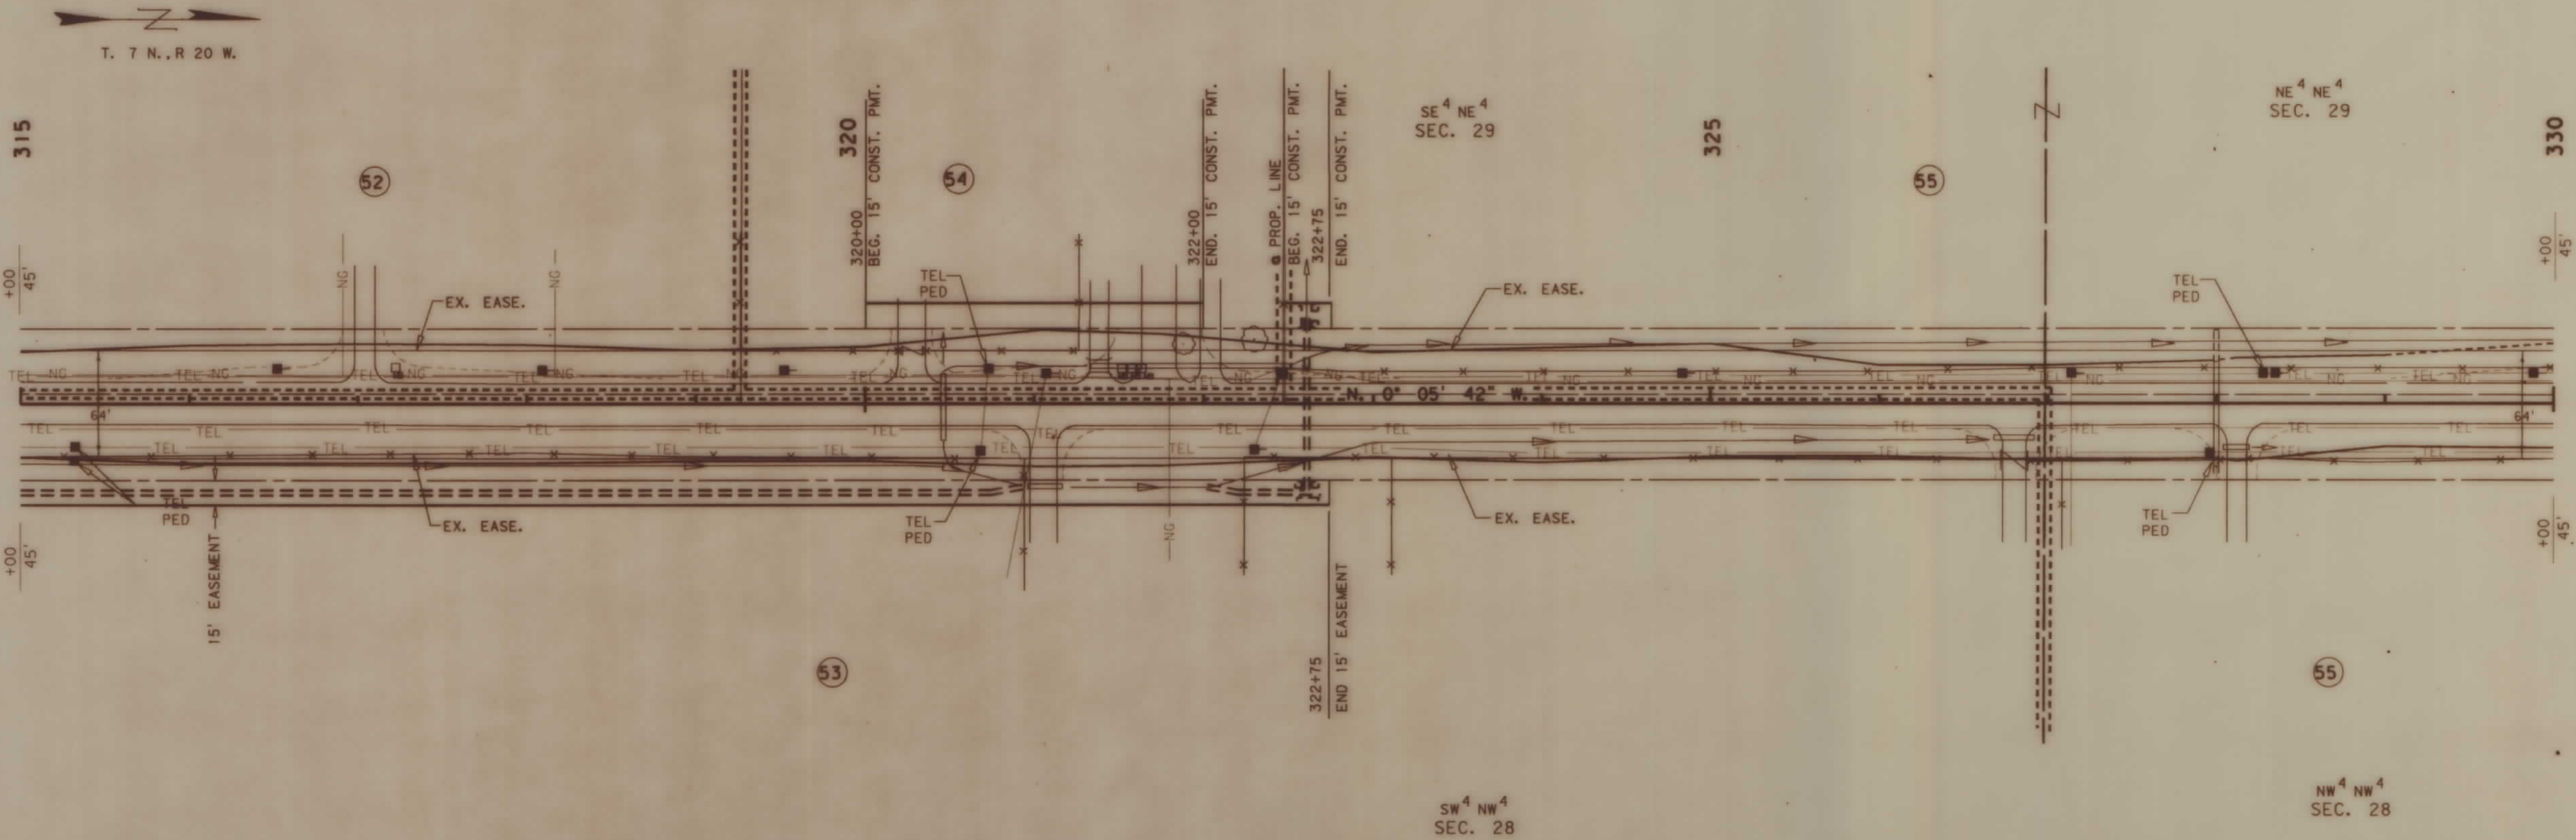

BACKSLOPE LIMITS INCLUDE ROUNDING
CONSTRUCTION LIMITS: TOP OF CUT
TOE OF FILL
DOT APPROVAL 8-02-93
MAP REVISED 12-06-93 4-21-94 5-4-94
9-9-94

STATE OF MONTANA
DEPARTMENT OF TRANSPORTATION
HIGHWAYS DIVISION
RIGHT OF WAY PLAN
RAVALLI COUNTY

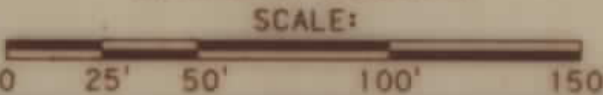

PARCEL	NAME	ADDRESS	TOTAL AREA	GROSS R/W AREA	EX. EASE. AREA	NET AREA	REMAINDER		CONST. PERMIT AREA	EASEMENT AREA
							LEFT	RIGHT		
55	ROBERT E. & E. CORINNE GINGERICH	1449 EASTSIDE HWY., CORVALLIS, MT 59828		SEE	SHEET	15				
56	LLOYD G. HUNTER	1330 EASTSIDE HWY., CORVALLIS, MT 59828	7.66 Ac.	0.12 Ac.	-0-	0.12 Ac.	-0-	7.54 Ac.		
57	CHARLES LEE LEAR & PATRICA LEAR C/D LEE E. & LORENA M. ERICKSON	1408 EASTSIDE HWY., CORVALLIS, MT 59828	-	0.02 Ac.	0.01 Ac.	0.01 Ac.	-0-	-		
58	TIMOTHY L. MILLER & BILLY J. MUTHMAN	1340 EASTSIDE HWY., CORVALLIS, MT 59828	0.31 Ac.	0.03 Ac.	-0-	0.03 Ac.	-0-	0.28 Ac.		
59	NORMAN M. & ELSIE P. DAVIS, ET AL	19668 SUN VALLEY RD. FLORENCE, MT. 59833		SEE	SHEET	15				


STATE	RIGHT OF WAY ID.	SHEET NO.	TOTAL SHEETS
MONTANA	RS 269-1(10)5	14	30
PROJECT NUMBER 0521-010			

CORVALLIS NO. & SO.

MONTANA DEPARTMENT OF TRANSPORTATION

RDROW

3	6	9	DATE: 12-06-93
5	8	CADD	
1	4	7	

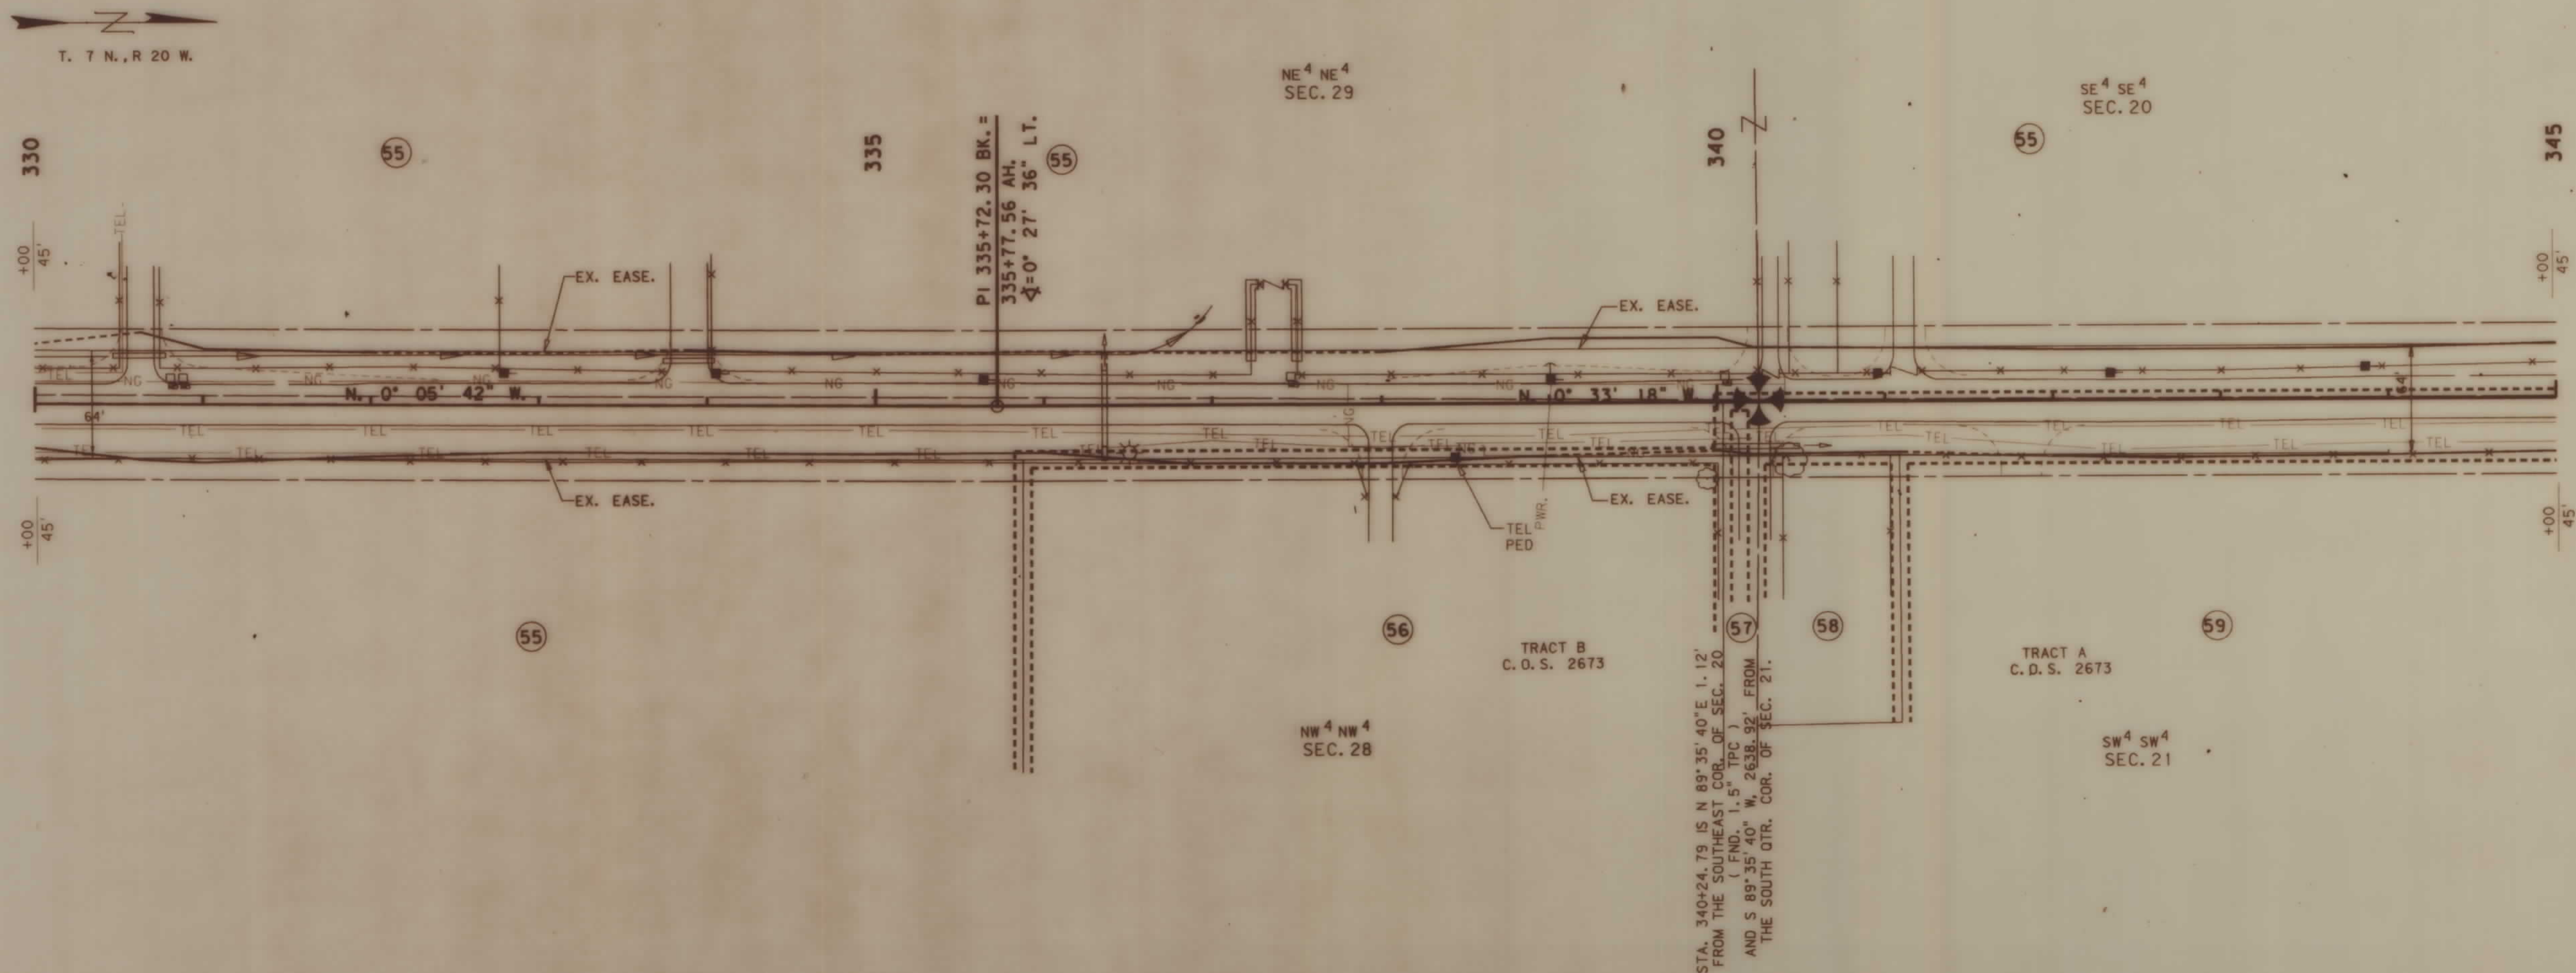


BACKSLOPE LIMITS INCLUDE ROUNDING	CONSTRUCTION LIMITS: TOP OF CUT	TOE OF FILL
DOT APPROVAL 8-02-93	MAP REVISED 12-06-93	4-21-94 9-9-94

STATE OF MONTANA DEPARTMENT OF TRANSPORTATION HIGHWAYS DIVISION RIGHT OF WAY PLAN RAVALLI COUNTY
SCALE: 0 25' 50' 100' 150'

C521P2. ROW

PARCEL	NAME	ADDRESS	TOTAL AREA	GROSS R/W AREA	EX. EASE AREA	NET AREA	REMAINDER LEFT	REMAINDER RIGHT	CONST. PERMIT AREA	EASEMENT AREA
55	ROBERT E. & E. CORRINE GINGERICH	1449 EASTSIDE HWY., CORVALLIS, MT 59828	-	3.83 Ac.	2.76 Ac.	1.07 Ac.	-	-0-	0.01 Ac.	
59	NORMAN M. & ELSIE P. DAVIS, ET AL	19668 SUN VALLEY RD. FLORENCE, MT. 59833	11.85 Ac.	0.18 Ac.	-0-	0.18 Ac.	-0-	11.67 Ac.		
60	LINCOLN N. & EVAGENE SHONKWILER	P.O. BOX 113, HAMILTON, MT 59840	5.31 Ac.	0.70 Ac.	0.51 Ac.	0.19 Ac.	-0-	4.61 Ac.		
61	JOHN R. LAIRY, ET AL	135 POPHAM LANE, CORVALLIS, MT 59828	15.15 Ac.	0.51 Ac.	0.36 Ac.	0.15 Ac.	14.64 Ac.	-0-		
62	WILLIAM A. VINCENT	1255 CHAFFIN LANE, CORVALLIS, MT 59828	5.00 Ac.	0.47 Ac.	0.37 Ac.	0.10 Ac.	4.53 Ac.	-0-		
63	LUELLA RAE & WILLARD F. TANNER	P.O. BOX 315, FLORENCE, MT 59833		SEE SHEET		17				
	C/D GLENN EDWARD&DELORES FOWLER MIKESELL									
64	INA L. MURPHY	312 POPHAM LANE, CORVALLIS, MT 59828		SEE SHEET		17				

STATE	RIGHT OF WAY ID.	SHEET NO.	TOTAL SHEETS
MONTANA	RS 269-1(10)5	15	30
PROJECT NUMBER 0521-010			
CORVALLIS NO. & SO.			

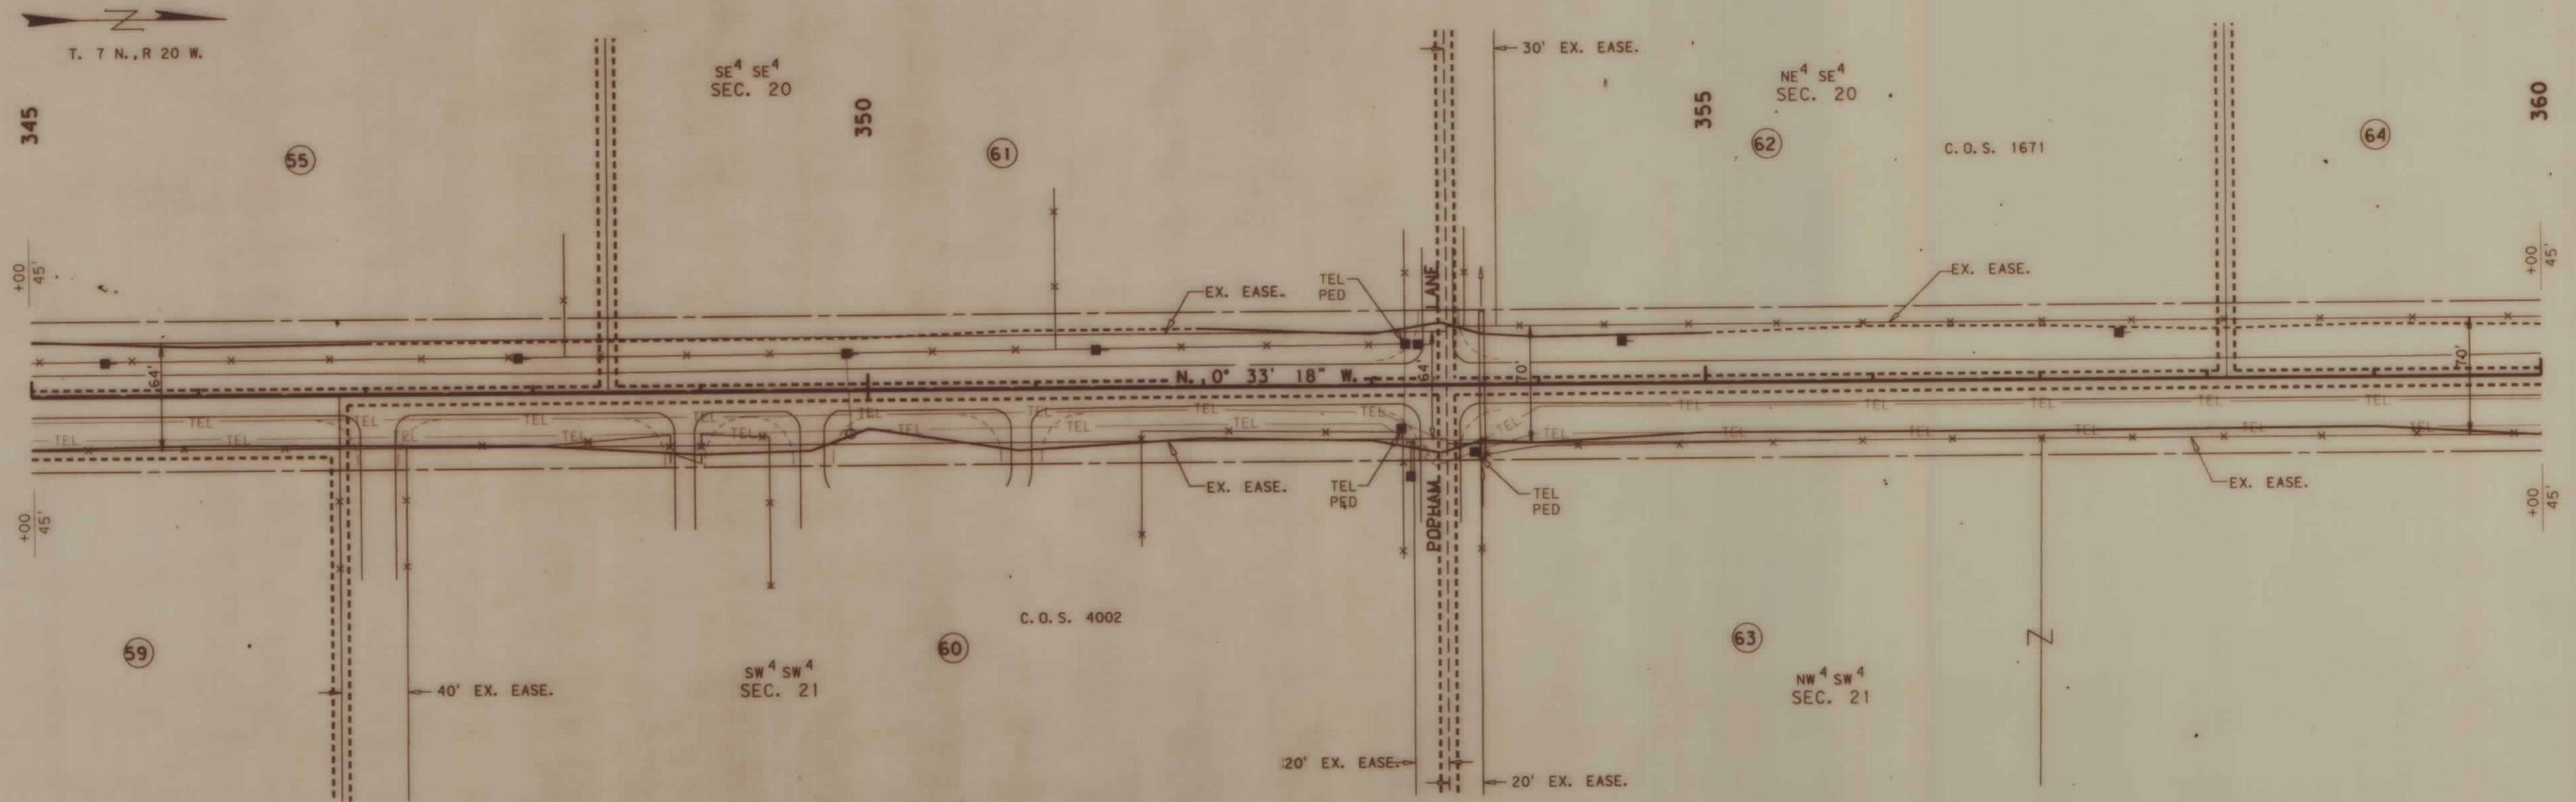

MONTANA DEPARTMENT OF TRANSPORTATION

RDROW


DATE: 12-06-93
MONTANA CADD
6 9
2 5 8
1 4 7

BACKSLOPE LIMITS INCLUDE ROUNDING
CONSTRUCTION LIMITS: TOP OF CUT
TOE OF FILL
DOT APPROVAL 8-02-93
MAP REVISED 12-06-93 4-21-94 9-9-94

STATE OF MONTANA
DEPARTMENT OF TRANSPORTATION
HIGHWAYS DIVISION
RIGHT OF WAY PLAN
RAVALLI COUNTY
SCALE: 1"=100'
0 25' 50' 100' 150'

STATE	RIGHT OF WAY ID.	SHEET NO.	TOTAL SHEETS
MONTANA	RS 269-1(10)5	17	30
PROJECT NUMBER 0521-010			
CORVALLIS NO. & SO.			

PUBLIC APP.
P.I. STA. 7+39.95
 $\Delta = 14^{\circ} 35' 14''$ LT.
 $D = 12^{\circ} 00' 00''$
 $L = 121.56'$
 $R = 477.46'$
 $T = 61.11'$

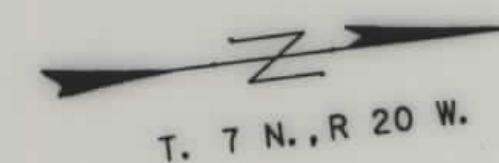

SE⁴ NE⁴
SEC. 20

PUBLIC APP.
P.I. STA. 1+64.06 (B)
 $\Delta = 102^{\circ} 19' 33''$ RT.
 $D = 57^{\circ} 17' 45''$
 $L = 178.59'$
 $R = 100.00'$
 $T = 124.21'$
 $E = 33.80'$

FOR R/W PURPOSES ONLY

P.I. STA. 1+41.00(A)

$\Delta = 87^\circ 25' 14''$ RT.

D = 65' 00' 00"

L = 134.49'

R = 88.15'

T = 84.27'

E

LIGNMENT A =
LIGNMENT B

STATE OF MONTANA
DEPT. OF TRANSPORTATION

P.I. STA. 393+58.40
 $\Delta = 89^{\circ} 58' 40''$ RT.
 $\Delta_c = 74^{\circ} 58' 40''$
 $D_c = 6^{\circ} 00' 00''$
 $L_c = 1249.63'$
 $R_c = 954.93'$
 $\theta_s = 7^{\circ} 30' 0''$
 $L_s = 250.00'$
 $T_s = 1082.21'$

STATE OF MONTANA
DEPT. OF TRANSPORTATION

NW⁴ NW⁴
SEC. 2

SW⁴ NW⁴
SEC. 21

BACKSLOPE LIMITS INCLUDE ROUNDING
CONSTRUCTION LIMITS: TOP OF CUT
TOE OF FILL

DOT APPROVAL 8-02-93

MAP REVISED 12-06-93 4-21-94 6-27-96
7-9-96

STATE OF MONTANA
DEPARTMENT OF TRANSPORTATION
HIGHWAYS DIVISION
RIGHT OF WAY PLAN
RAVALLI COUNTY
SCALE:




C521P2. ROW

PARCEL	NAME	ADDRESS	TOTAL AREA	GROSS R/W AREA	EX. EASE AREA	NET AREA	REMAINDER		CONST. PERMIT AREA	EASEMENT AREA
							LEFT	RIGHT		
67	DOUGLAS L. & MARGARET L. LIDLE	P.O. BOX 87, CORVALLIS, MT 59828	6.80 Ac.	1.82 Ac.	0.51 Ac.	1.31 Ac.	①2.17Ac	4.98 Ac.		
68	JOHN R. & BILLIE J. SHEETS	1750 EASTSIDE HWY, CORVALLIS, MT 59828		0.01 Ac.	-0-	0.01 Ac.				
69	PAUL H. AXTELL	1620 CHAFFIN LANE, CORVALLIS, MT 59828	-	1.75 Ac.	0.47 Ac.	1.28 Ac.	-	-0-		0.81 Ac.*
70	1ST. NATIONAL MONTANA BANK, TRUSTEE	DRAWER B, MISSOULA, MT 59806		SEE	SHEET	20				
94	CORVALLIS CREEK & WATER CO.			NEGOTIATIONS		ONLY				

STATE	RIGHT OF WAY ID.	SHEET NO.	TOTAL SHEETS
MONTANA	RS 269-1(10)5	18	30
PROJECT NUMBER 0521-010			
CORVALLIS NO. & SO.			


* EASEMENT TO BE ACQUIRED IN NAME OF PARCEL #94 (CORVALLIS CREEK & WATER COMPANY)


① 2.17 Ac. REMAINDER WHICH INCLUDES 0.99 Ac. EX. EASE AND 1.18 Ac. NET AREA ACQUIRED AS AN UNECONOMIC REMNANT

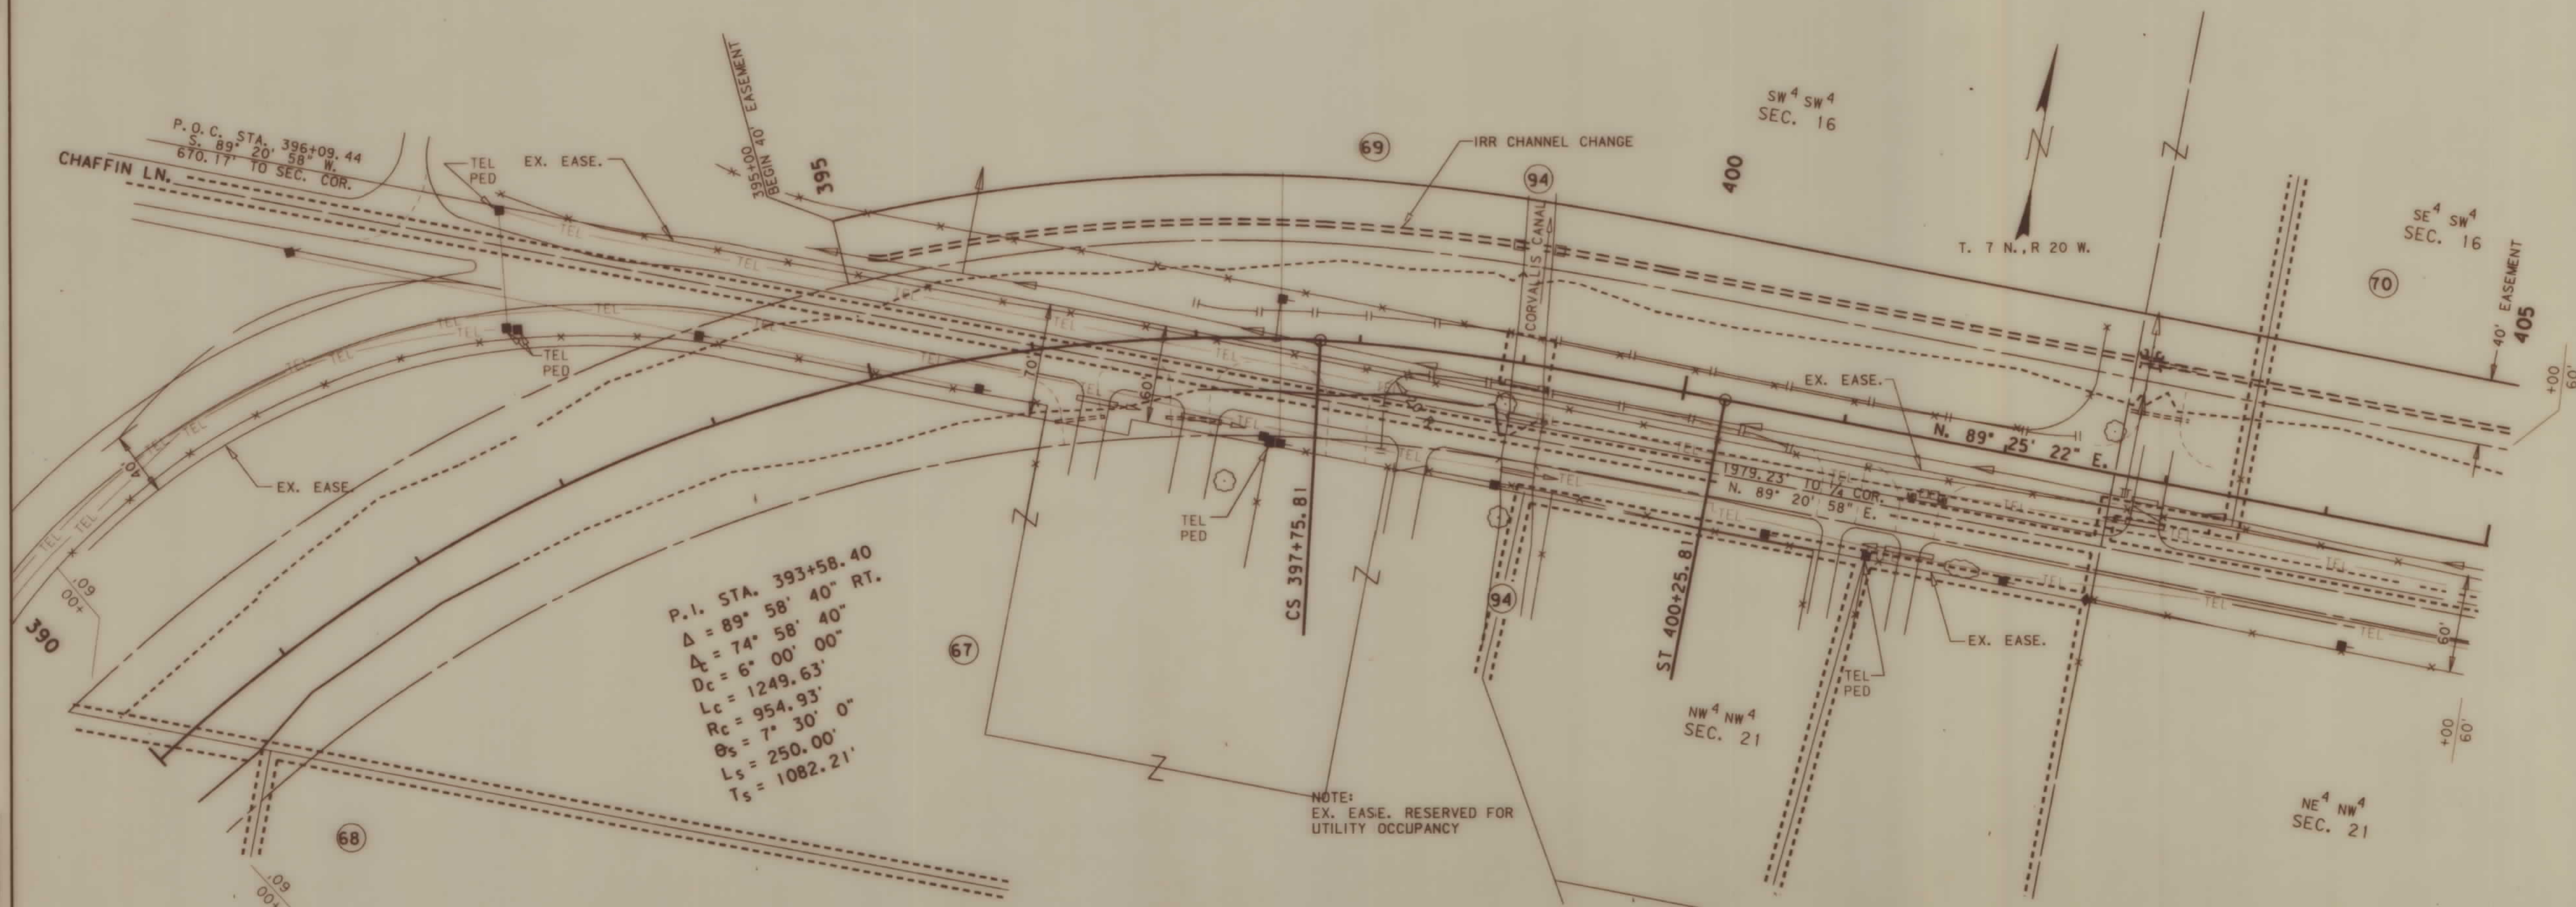

BACKSLOPE LIMITS INCLUDE ROUNDING	
CONSTRUCTION LIMITS:	TOP OF CUT
	TOE OF FILL
DOT APPROVAL 8-02-93	
MAP REVISED	4-21-94 5-4-94 2-24-95

STATE OF MONTANA
DEPARTMENT OF TRANSPORTATION
HIGHWAYS DIVISION
RIGHT OF WAY PLAN
RAVALLI COUNTY
SCALE: 1" = 40'

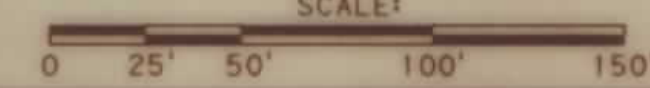

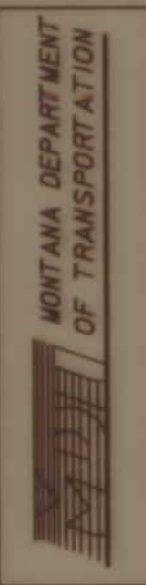


RDROW

DATE: 9-27-95
MONTANA CADD
3 6 9
2 5 8
1 4

PARCEL	NAME	ADDRESS	TOTAL AREA	GROSS R/W AREA	EX. EASE. AREA	NET AREA	REMAINDER LEFT	REMAINDER RIGHT	CONST. PERMIT AREA
70	1ST NATIONAL MONTANA BANK, TRUSTEE	DRAWER B, MISSOULA, MT 59806		SEE	SHEET	20			

STATE	RIGHT OF WAY ID.	SHEET NO.	TOTAL SHEETS
MONTANA	RS 269-1(10)5	19	30
PROJECT NUMBER 0521-010			
CORVALLIS NO. & SO.			

NOTE: STK'D LINE = R/W LINE

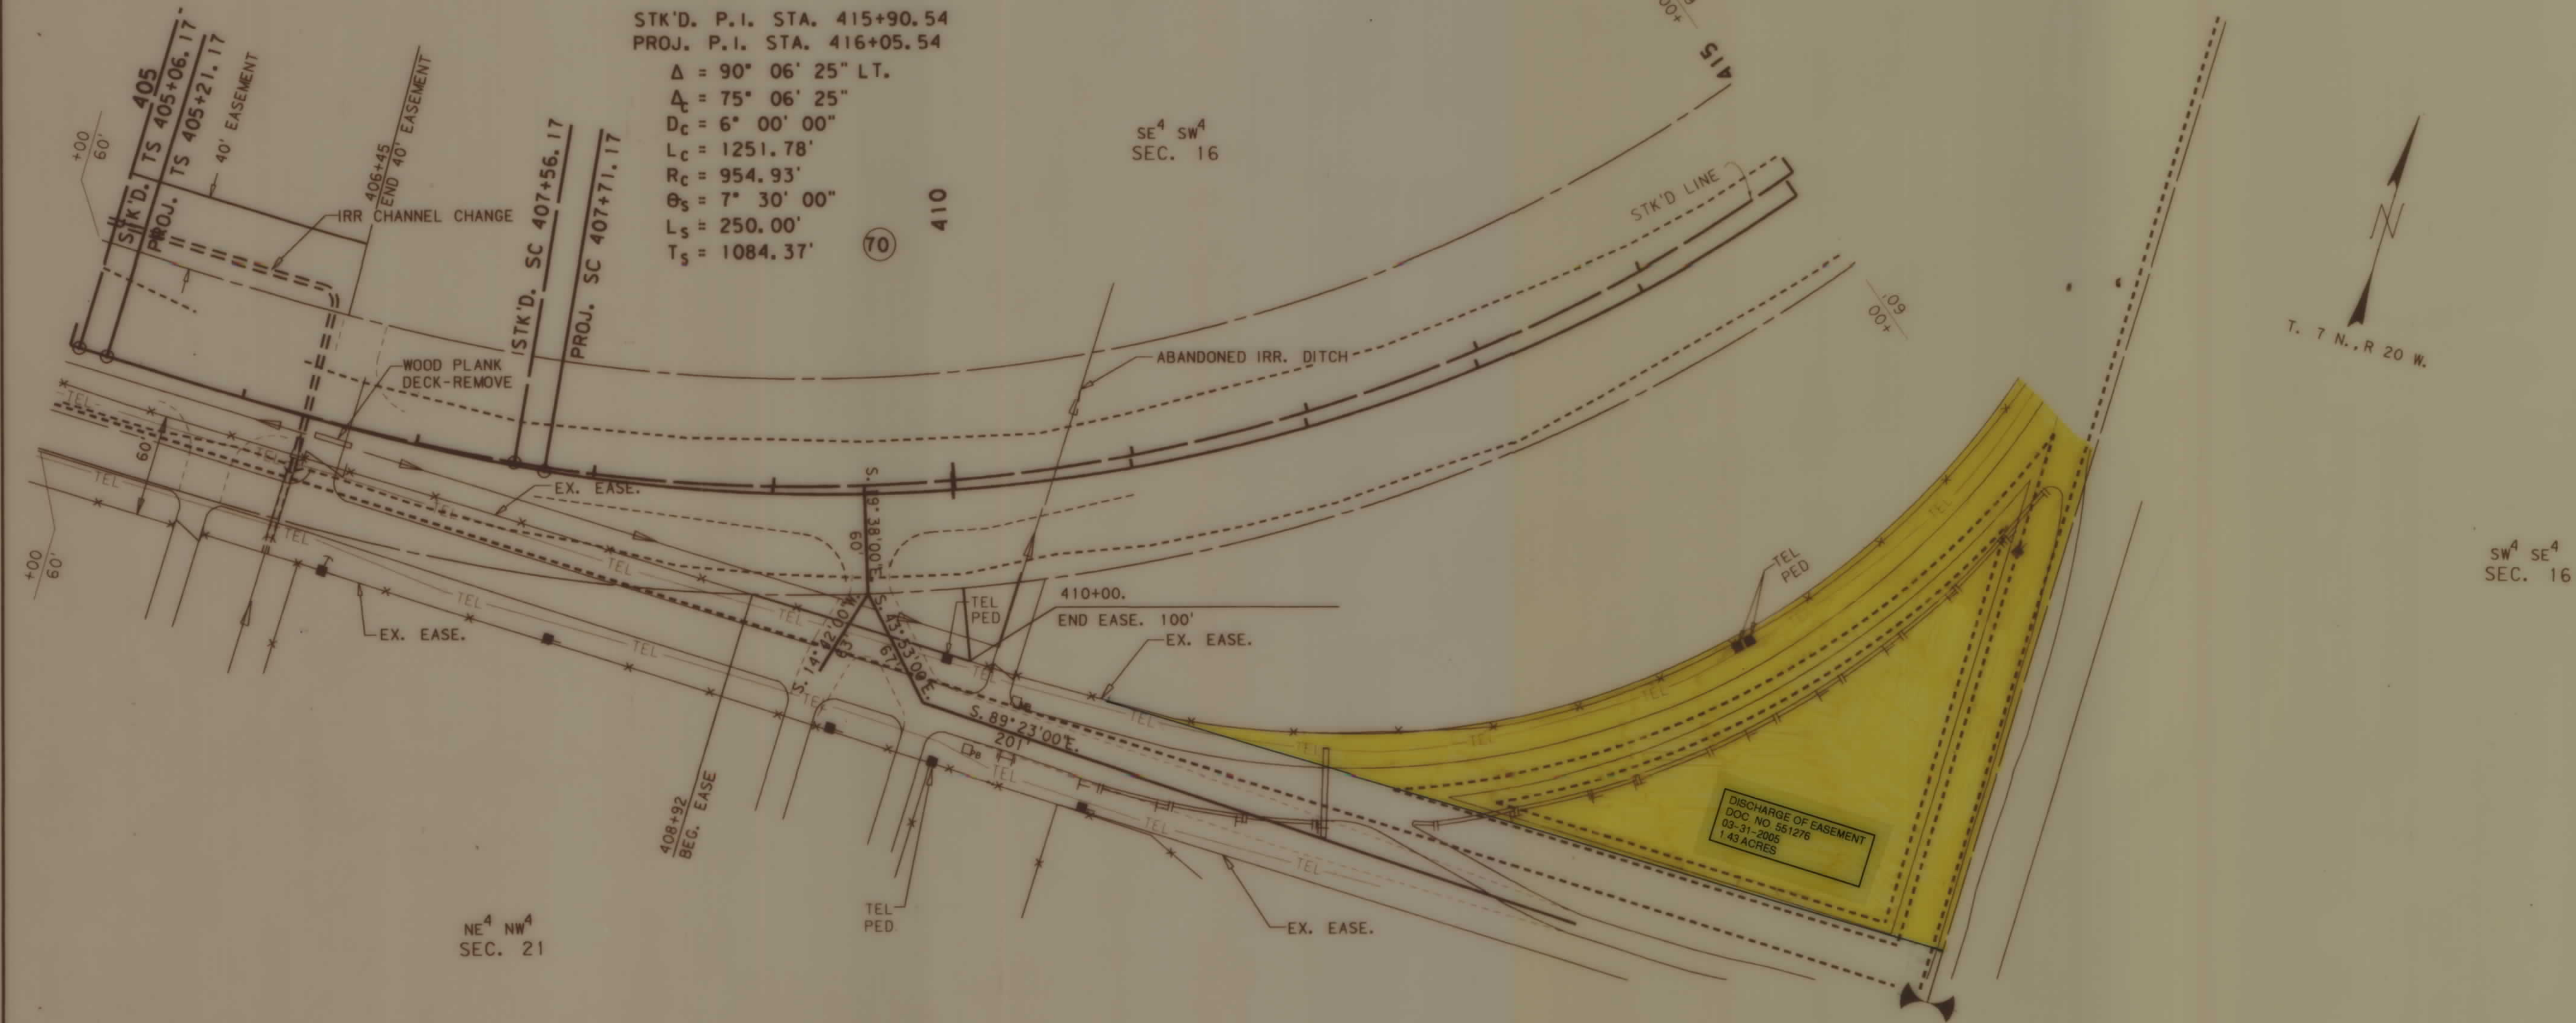


PARCEL	NAME	ADDRESS	TOTAL AREA	GROSS R/W AREA	EX. EASE. AREA	NET AREA	REMAINDER		CONST. PERMIT AREA	EASEMENT AREA
							LEFT	RIGHT		
70	1ST NATIONAL MONTANA BANK, TRUSTEE	DRAWER B, MISSOULA, MT 59806	-	4.98 Ac.	0.82 Ac.	4.16 Ac.	-	3.23 Ac.		0.33 Ac.*
71	A. ROBERT & CAROLYN K. THORSON	265 HUMBLE LANE, CORVALLIS, MT 59828	6.26 Ac.	0.43 Ac.	-0-	0.43 Ac.	-0-	5.83 Ac.		
72	JOE & MATTIE SLAUBAUGH	1635 EASTSIDE HWY., CORVALLIS, MT 59828		SEE	SHEET	21				
	C/D LINDA CHAFFIN									
73	LAWRENCE H. HRITSCO	11600 HWY 41, DILLON, MT 59725		SEE	SHEET	21				

* INCLUDING 0.28 Ac. EASEMENT TO BE ACQUIRED IN NAME OF PARCEL #94 (CORVALLIS CREEK & WATER COMPANY)

STATE	RIGHT OF WAY ID.	SHEET	TOTAL
		NO.	SHEETS
MONTANA	RS 269-1(10)5	20	30
PROJECT NUMBER 0521-010			

NOTE: STK'D LINE = R/W LINE

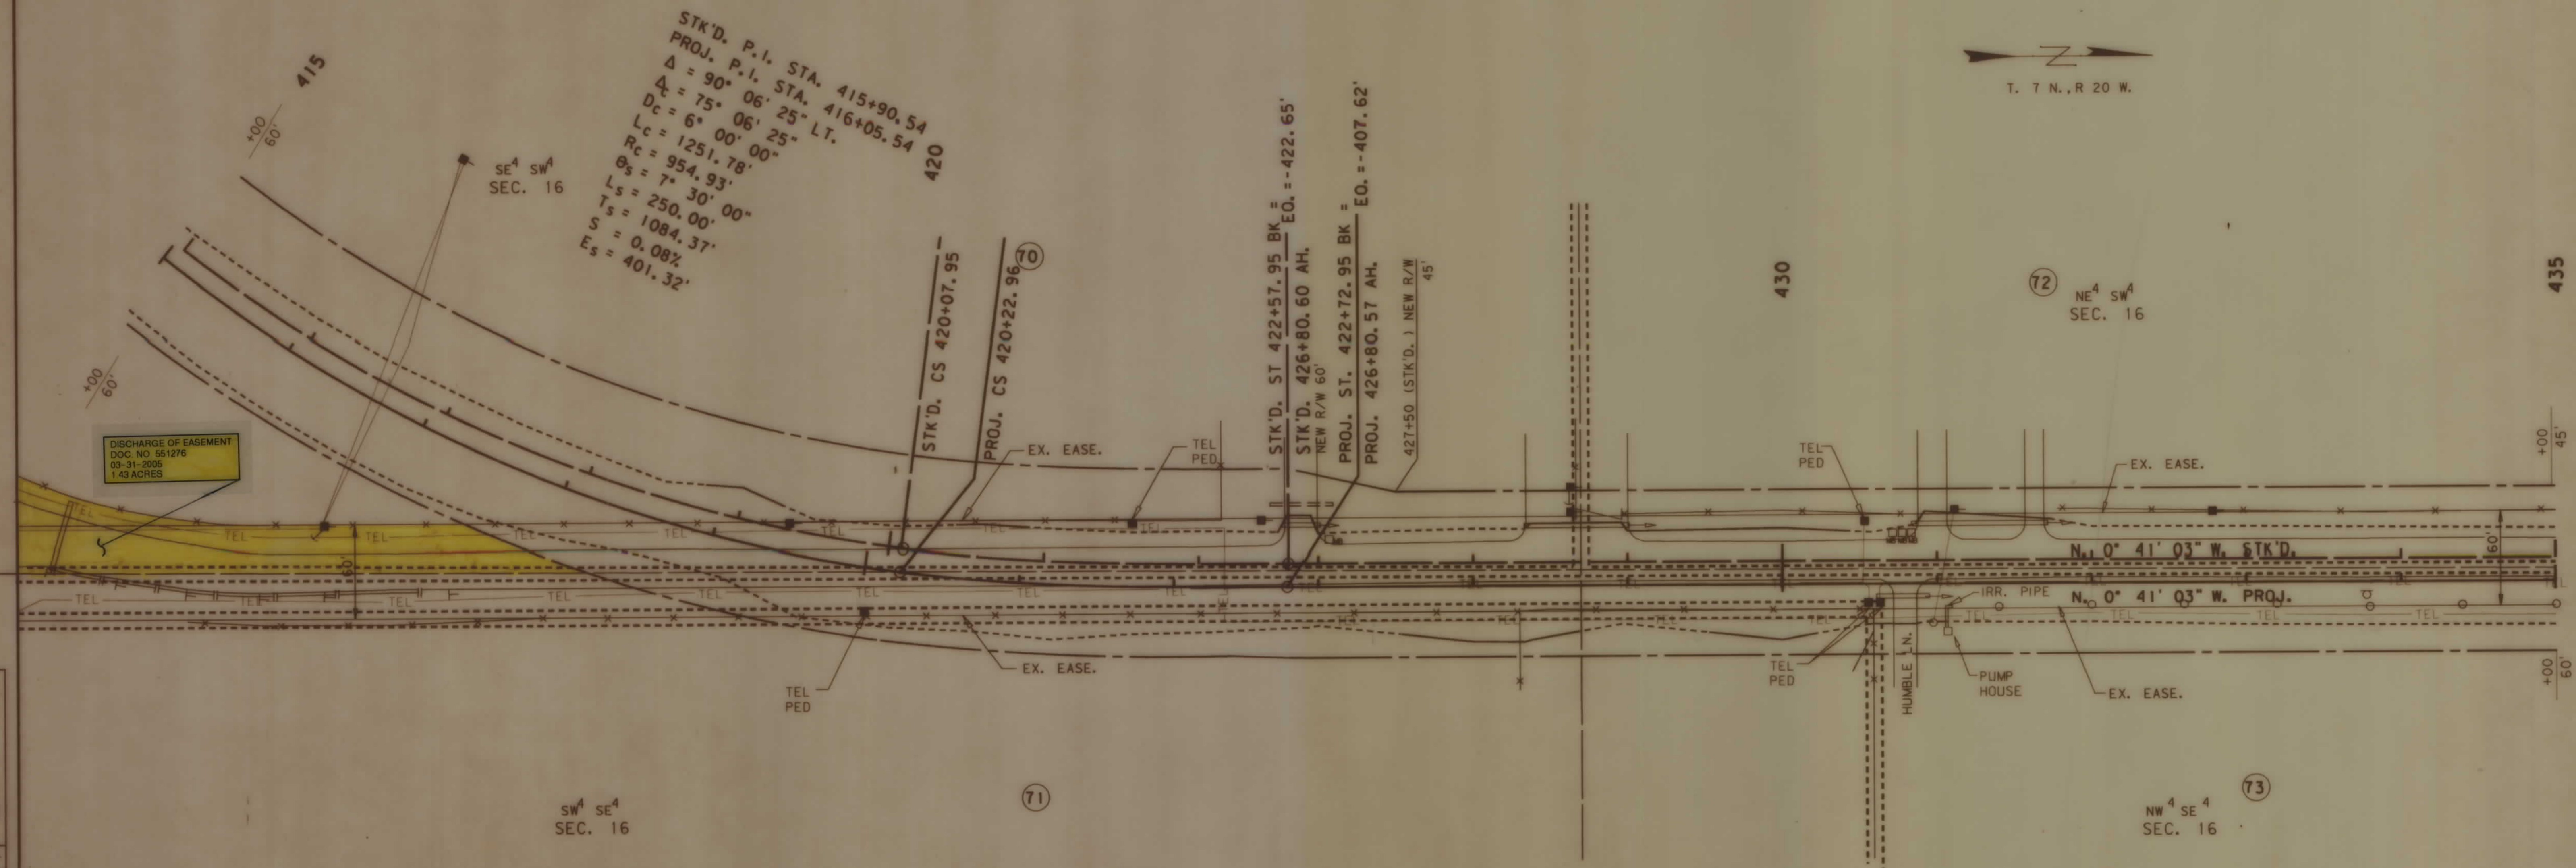


BACKSLOPE LIMITS INCLUDE ROUNDING	
CONSTRUCTION LIMITS:	TOP OF CUT TOE OF FILL
DOT APPROVAL 8-02-93	
MAP REVISED	12-06-93 4-21-94 5-4-94
	9-27-95 2-5-96

STATE OF MONTANA
DEPARTMENT OF TRANSPORTATION
HIGHWAYS DIVISION
RIGHT OF WAY PLAN
RAVALLI COUNTY
SCALE: 1" = 100'

PARCEL	NAME	ADDRESS	TOTAL AREA	GROSS R/W AREA	EX. EASE AREA	NET AREA	REMAINDER LEFT	REMAINDER RIGHT	CONST. PERMIT AREA
72	JOE & MATTIE SLAUBAUGH	1635 EASTSIDE HWY., CORVALLIS, MT 59828	-	0.77 Ac.	0.52 Ac.	0.25 Ac.	-	-0-	
	C/D LINDA CHAFFIN								
72.1	JOE & MATTIE SLAUBAUGH	1635 EASTSIDE HWY., CORVALLIS, MT 59828	-	0.78 Ac.	0.56 Ac.	0.22 Ac.	-	-0-	
	C/D RICHARD T. CHAFFIN								
73	LAWRENCE H. HRITSCO	11600 HWY 41, DILLION MT 59725	-	1.88 Ac.	1.10 Ac.	0.78 Ac.	-0-	-	
74	DELETED								
75	HOMER C. BAILEY	814 S. 3RD ST., HAMILTON, MT 59840		SEE SHEET		22			
75A	HOMER C. BAILEY	814 S. 3RD ST., HAMILTON, MT 59840		SEE SHEET		22			

STATE	RIGHT OF WAY ID.	SHEET NO.	TOTAL SHEETS
MONTANA	RS 269-1(10)5	21	30
PROJECT NUMBER 0521-010			
CORVALLIS NO. & SO.			


NOTE: STK'D LINE = R/W LINE

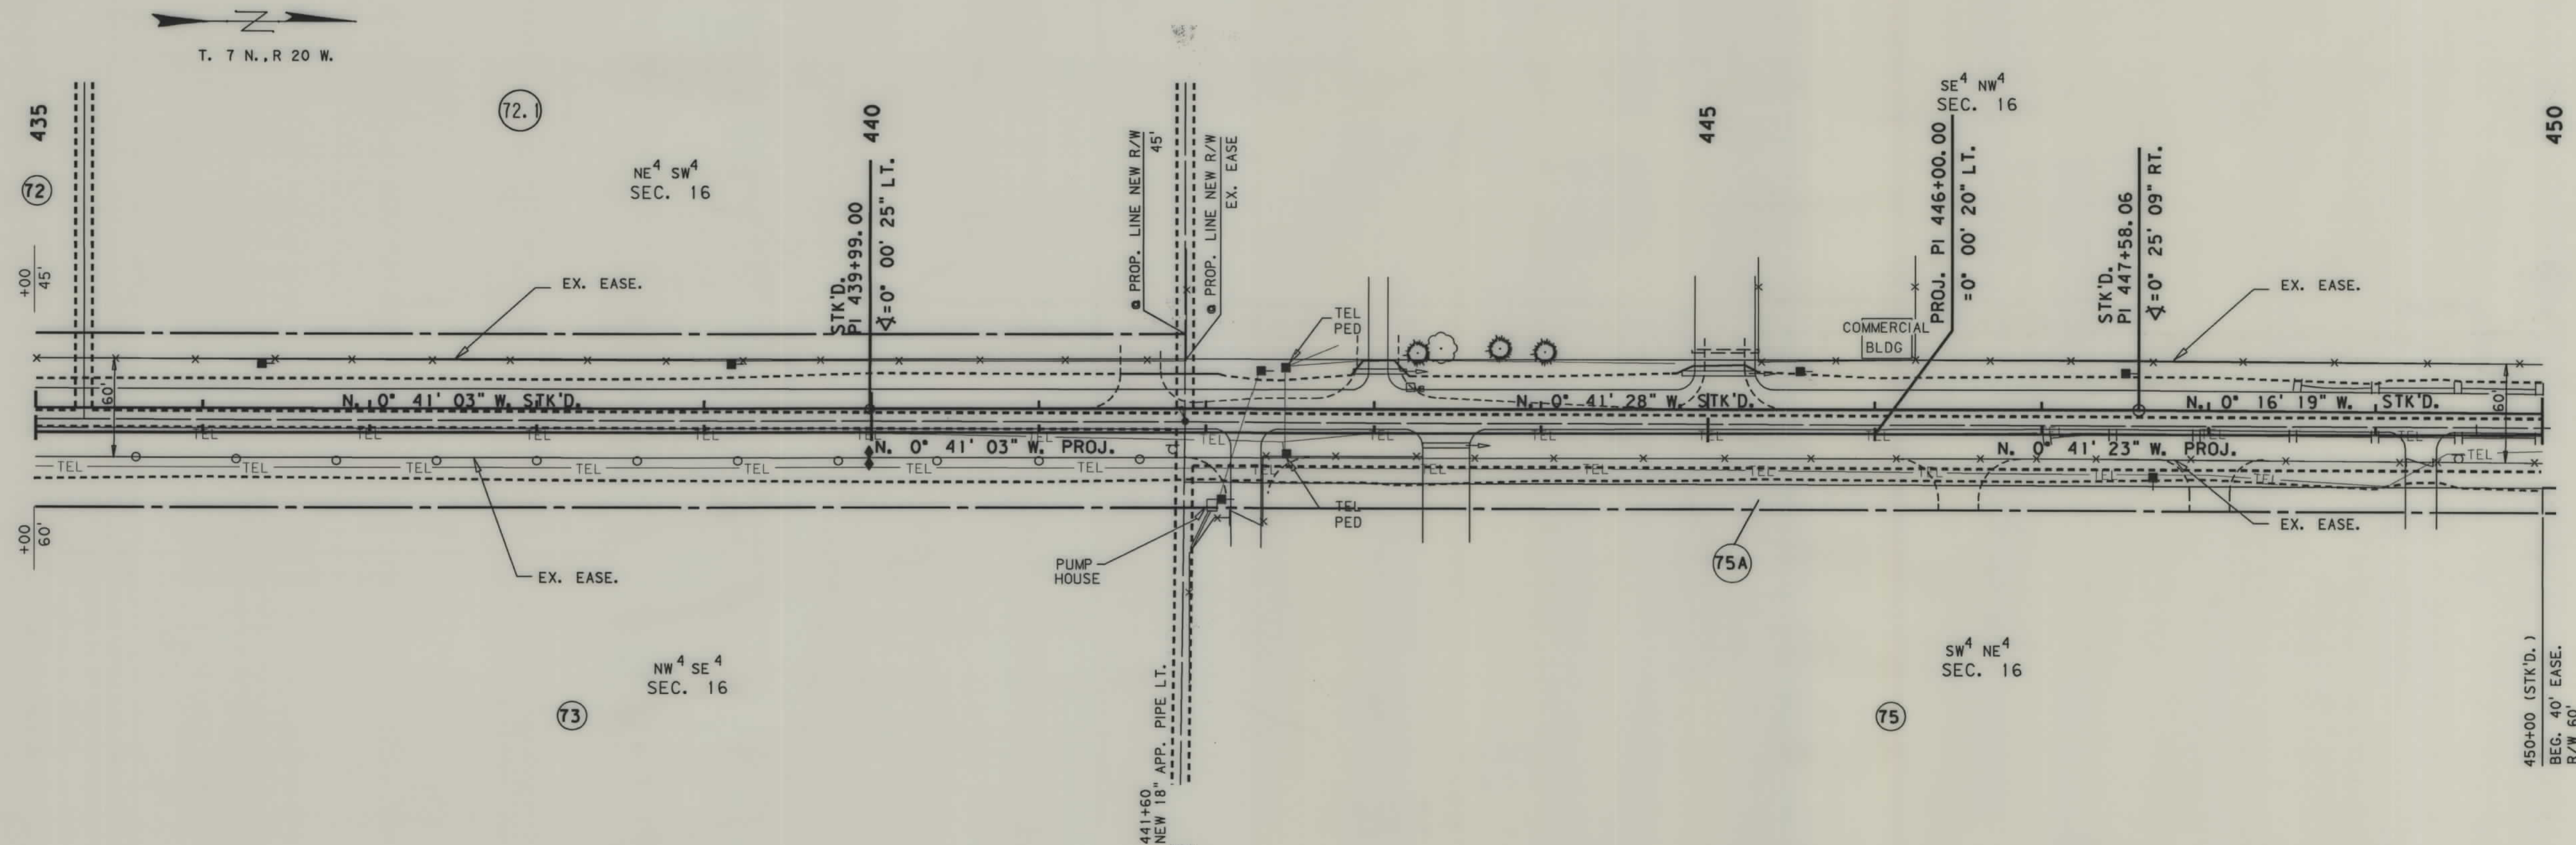

BACKSLOPE LIMITS INCLUDE ROUNDING		STATE OF MONTANA	
CONSTRUCTION LIMITS: TOP OF CUT		DEPARTMENT OF TRANSPORTATION	
		HIGHWAYS DIVISION	
		RIGHT OF WAY PLAN	
DOT APPROVAL 8-02-93		RAVALLI COUNTY	
MAP REVISED 12-06-93 4-21-94 9-27-95		SCALE:	
2-5-96 8-26-96			

PARCEL			NAME	ADDRESS	TOTAL AREA	GROSS R/W AREA	EX. EASE AREA	NET AREA	REMAINDER		CONST. PERMIT AREA	EASE. AREA
									LEFT	RIGHT		
74	DELETED											
75	HOMER C. BAILEY			814 S. 3RD ST., HAMILTON, MT 59840		SEE	SHEET	23				
75A	HOMER C. BAILEY			814 S. 3RD ST., HAMILTON, MT 59840		0.44 AC.	-0-	0.44 AC.				
75B	HOMER C. BAILEY			814 S. 3RD ST., HAMILTON, MT 59840		0.12 AC.		0.12 AC.			**	0.32 AC.
76	EDWIN SAGER			1911 EASTSIDE HWY., CORVALLIS, MT. 59828								
	C/D DALE & JOYCE RUHNKE				-	0.58 AC.	0.43 AC.	0.15 AC.	-	-0-		
77	JANINE M. REY			P.O. BOX 979, HAMILTON, MT 59840								
95	SUPPLY DITCH ASSOC. c/o					SEE	SHEET	23				
	ASTRID MORRIS, SEC'Y			798 EASTSIDE HWY., CORVALLIS, MT 59828		NEGOTIATIONS		ONLY				

T. 7 N., R 20 W.

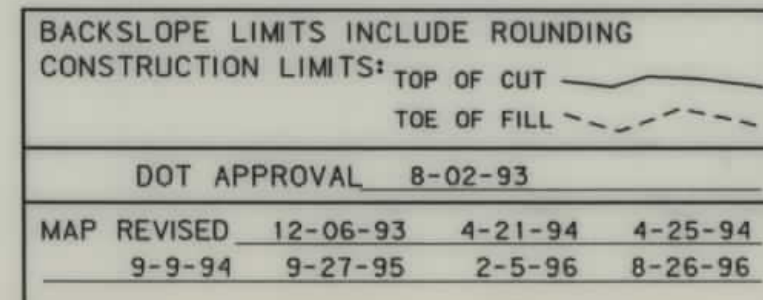


STATE OF MONTANA
DEPARTMENT OF TRANSPORTATION
HIGHWAYS DIVISION
RIGHT OF WAY PLAN
RAVALLI COUNTY

SCALE:



0 25' 50' 100' 150'

C521P3. ROW

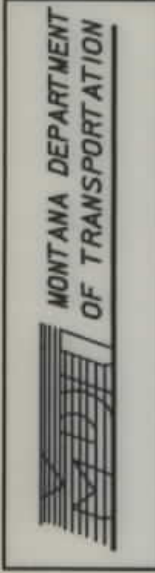


RDROW

3	6	9
1	4	7
5	8	
MONTANA CADD		
DATE: 12-06-93		

PARCEL	NAME	ADDRESS	TOTAL AREA	GROSS R/W AREA	EX. EASE. AREA	NET AREA	REMAINDER LEFT	REMAINDER RIGHT	CONST. PERMIT AREA	EASEMENT AREA
75	HOMER C. BAILEY	814 S. 3RD ST., HAMILTON, MT 59840	-	0.92 Ac.	-0-	0.92 Ac.	-0-	-		
77	JANINE M. REY	P.O. BOX 979, HAMILTON, MT 59840	-	1.48 Ac.	1.05 Ac.	0.43 Ac.	-	-0-	0.34 Ac.	
78	DOUBLE FORK LAND COMPANY, A MT. CORP.	2441 EASTSIDE HWY., CORVALLIS, MT 59828		SEE SHEET	25					
79	ALFRED CHAVEZ, JR.	P.O. BOX 96, CORVALLIS, MT 59828	1.00 Ac.	0.09 Ac.	-0-	0.09 Ac.	-0-	0.91 Ac.		
80	HELENA GENE BEAN	733 HILLCREST DR, BAKERSFIELD, CA 93305		SEE SHEET	25					
81	RALPH G. McCOY	1866 EASTSIDE HWY, CORVALLIS, MT 59828	0.89 Ac.	0.05 Ac.	-0-	0.05 Ac.	-0-	0.84 Ac.		

STATE	RIGHT OF WAY ID.	SHEET NO.	TOTAL SHEETS
MONTANA	RS 269-1(10)5	23	30
PROJECT NUMBER 0521-010			
CORVALLIS NO. & SO.			

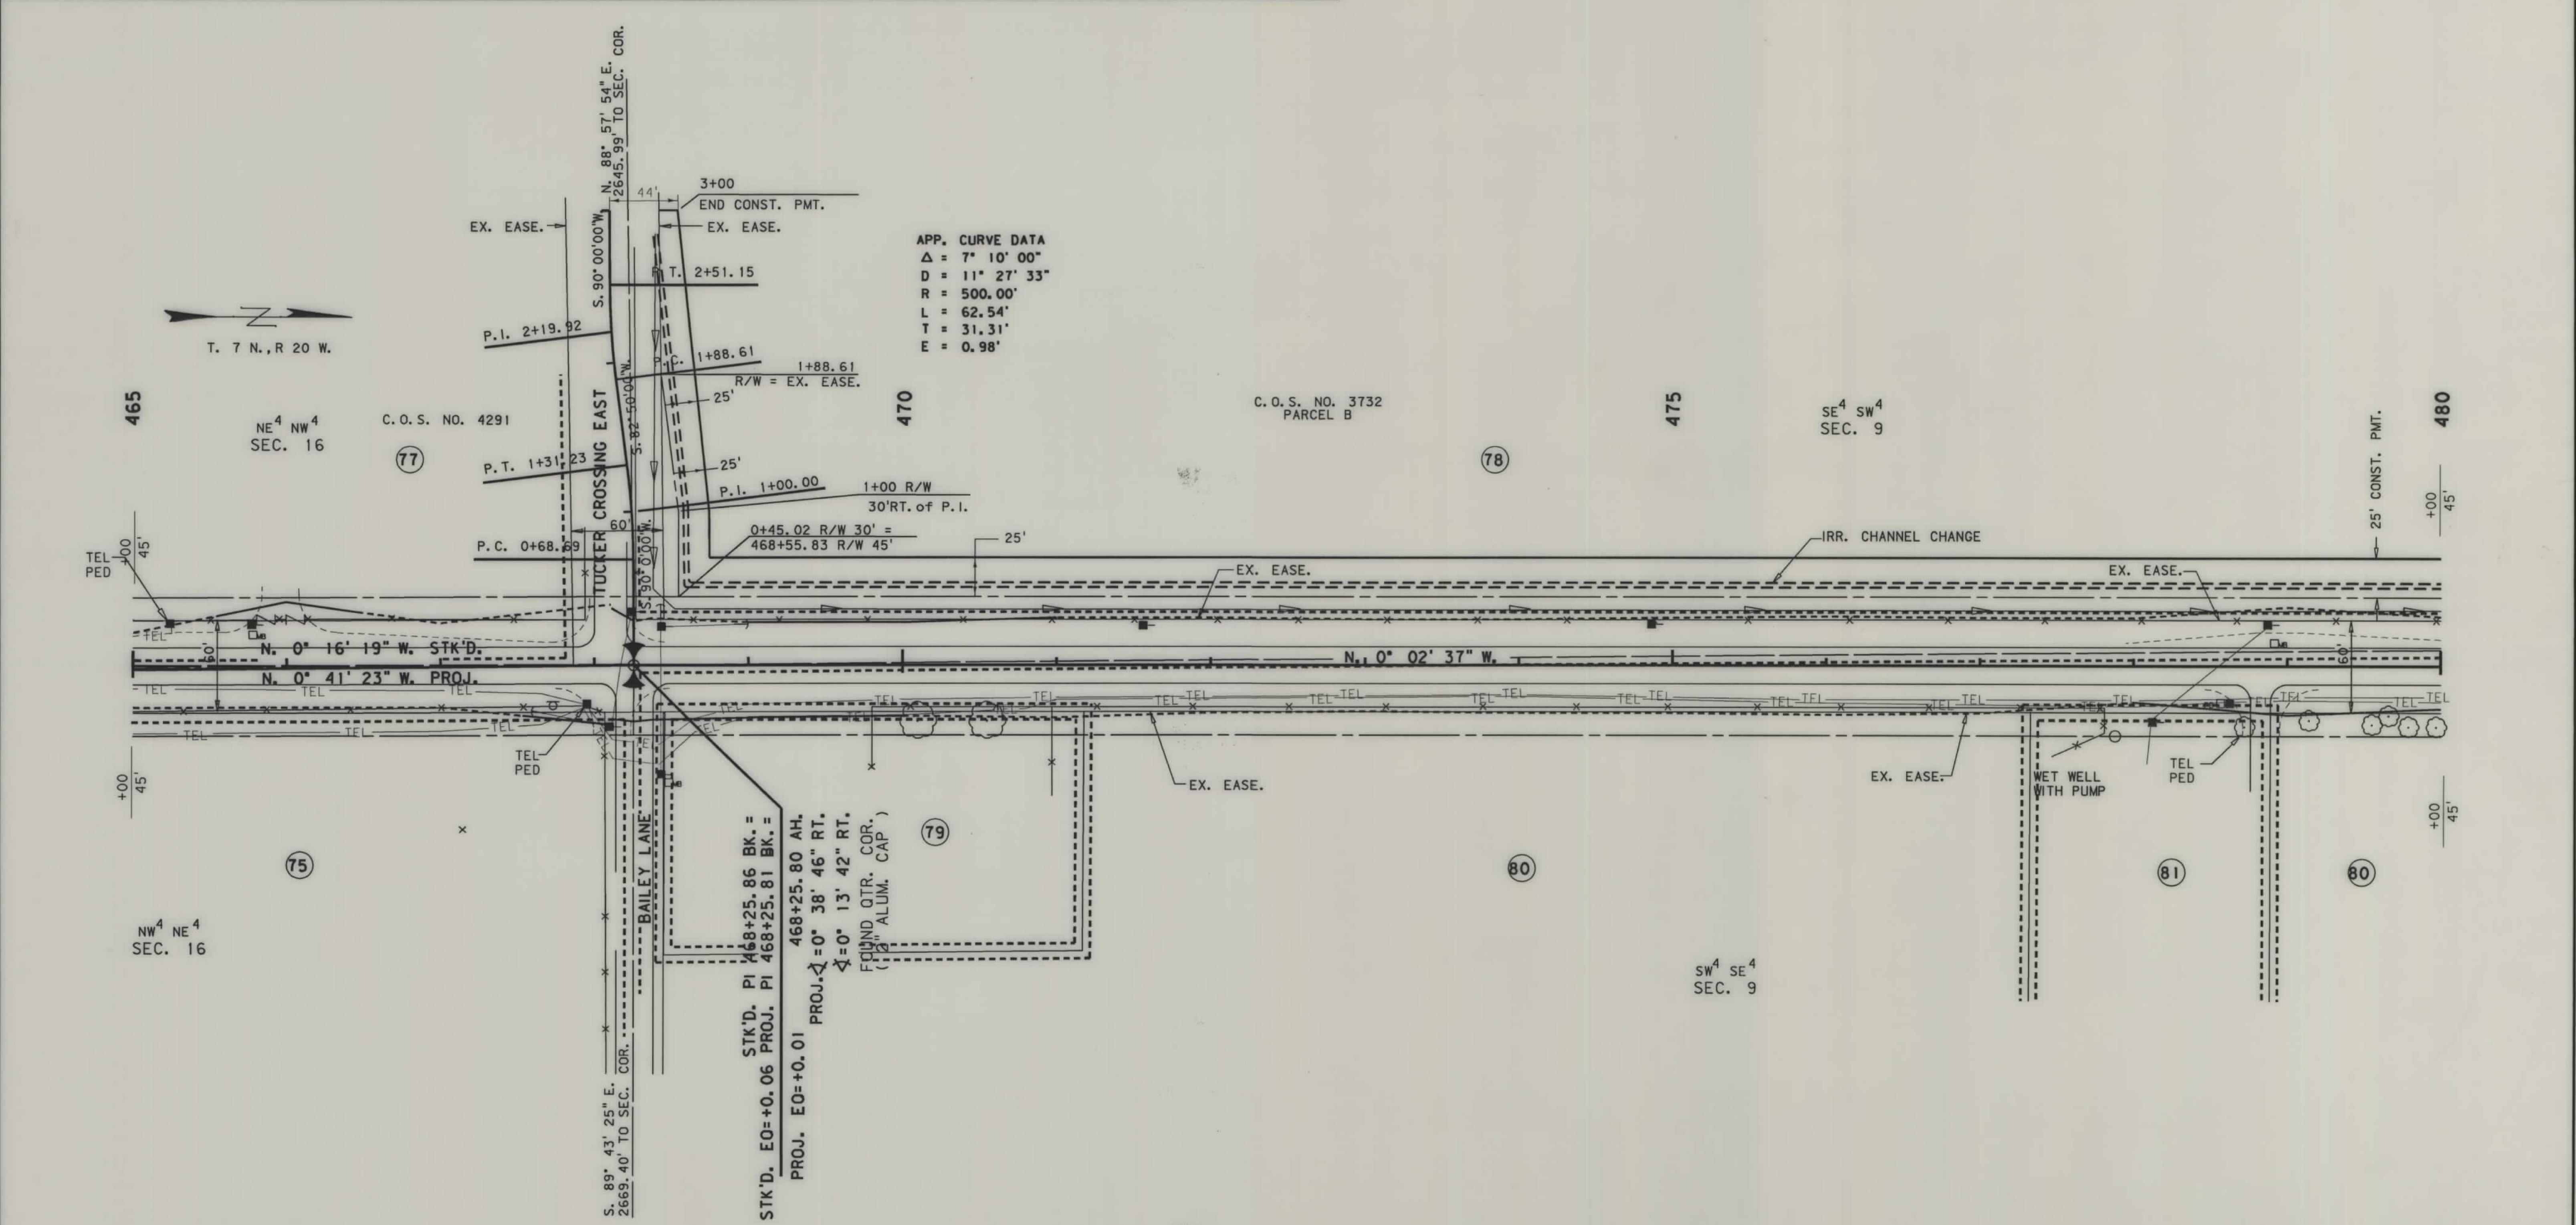

BACKSLOPE LIMITS INCLUDE ROUNDING
CONSTRUCTION LIMITS: TOP OF CUT
TOE OF FILL

DOT APPROVAL 8-02-93

MAP REVISED 12-06-93 4-21-94 5-4-94
6-9-94 6-27-94 9-9-94 1-27-95
9-27-95 8-26-96

STATE OF MONTANA
DEPARTMENT OF TRANSPORTATION
HIGHWAYS DIVISION
RIGHT OF WAY PLAN
RAVALLI COUNTY
SCALE:
0 25' 50' 100' 150'

C521P3. ROW



RDROW


MONTANA
CADD

6 9
2 5 8
1 4 7

DATE:
12-06-93

PARCEL	NAME	ADDRESS	TOTAL AREA	GROSS R/W AREA	EX. EASE. AREA	NET AREA	REMAINDER		CONST. PERMIT AREA	EASEMENT AREA
							LEFT	RIGHT		
78	DOUBLE FORK LAND COMPANY, A MT. CORP. C/D BITTERROOT RIVER RANCH, A PARTNERSHIP	2441 EASTSIDE HWY., CORVALLIS, MT 59828		SEE	SHEET	25				
80	HELENA GENE BEAN	733 HILLCREST DR, BAKERSFIELD, CA 93305		SEE	SHEET	25				
82	LEON R. RAYMOND ET AL	2441 EASTSIDE HWY., CORVALLIS, MT 59828	-	1.90 Ac.	1.45 Ac.	0.45 Ac.	-0-	-		
83	EDWIN B. MCKAY	1990 EASTSIDE HWY., CORVALLIS, MT 59828		SEE	SHEET	25				

STATE	RIGHT OF WAY ID.	SHEET NO.	TOTAL SHEETS
MONTANA	RS 269-1(10)5	24	30
PROJECT NUMBER 0521-010			
CORVALLIS NO. & SO.			

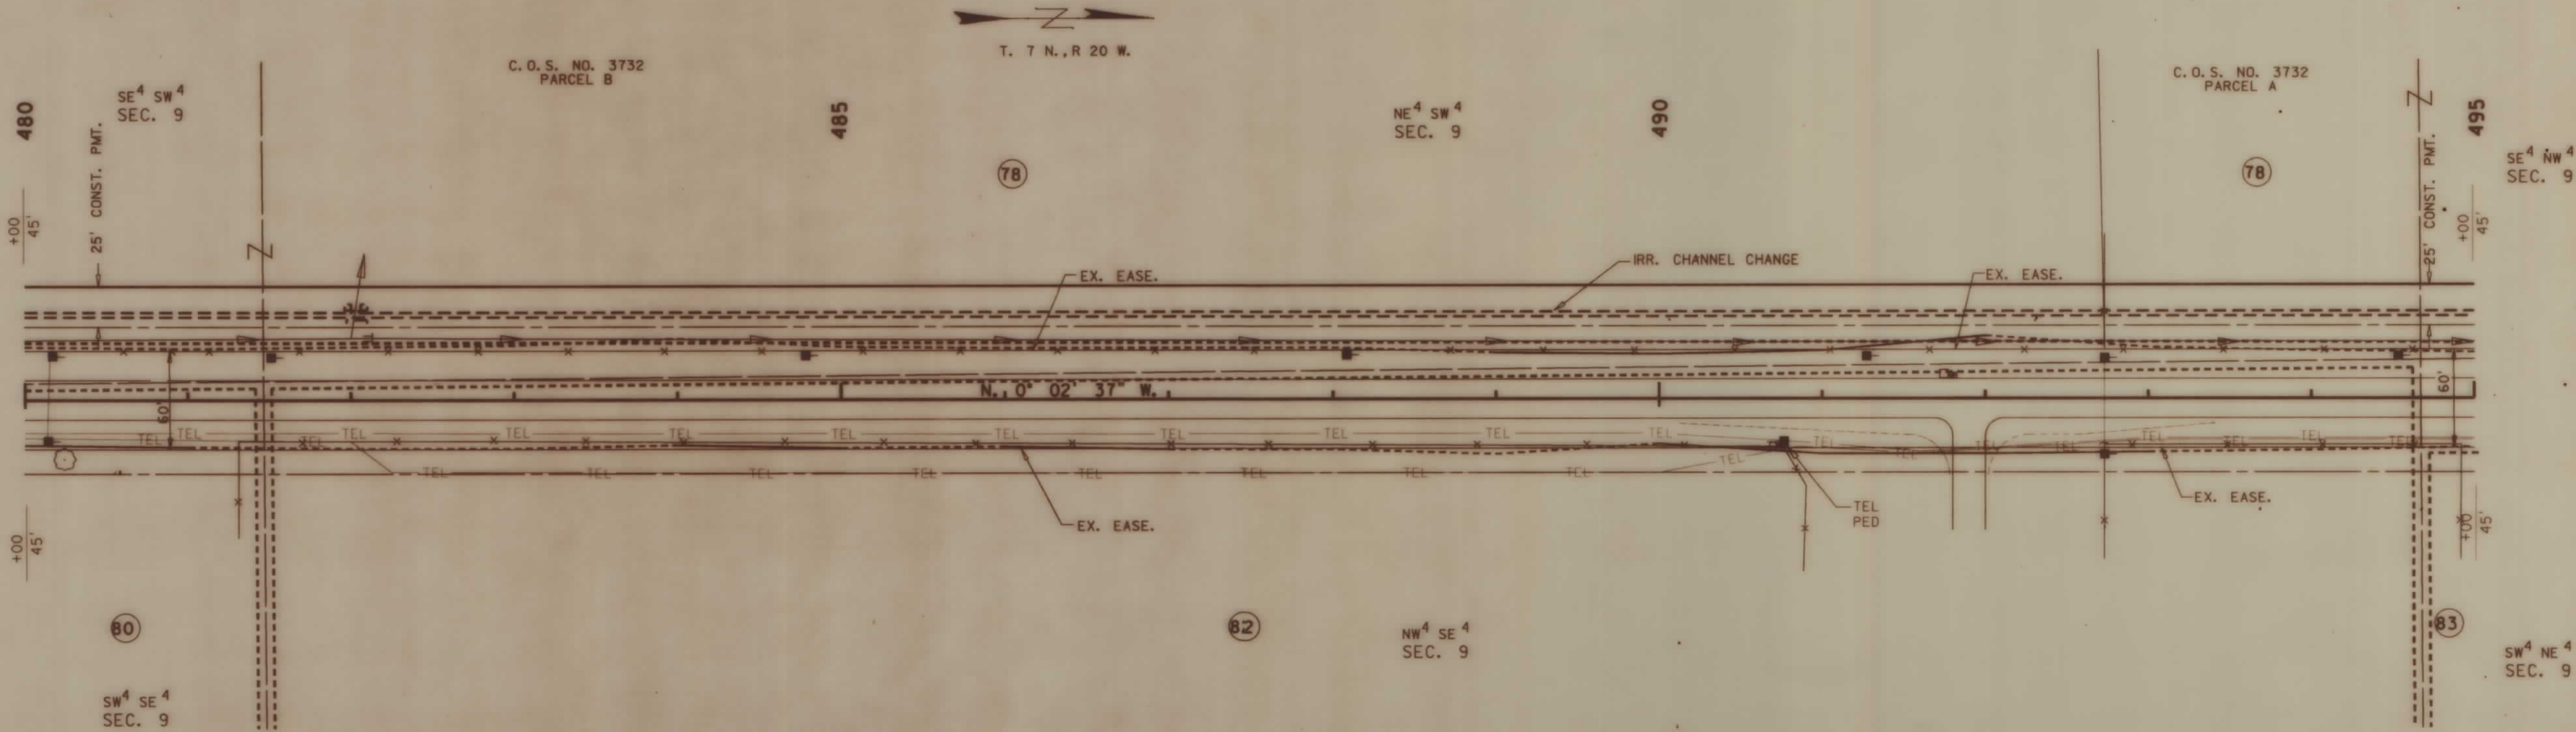

BACKSLOPE LIMITS INCLUDE ROUNDING			
CONSTRUCTION LIMITS: TOP OF CUT			
TOE OF FILL			
DOT APPROVAL 8-02-93			
MAP REVISED	12-06-93	4-21-94	9-9-94

STATE OF MONTANA
DEPARTMENT OF TRANSPORTATION
HIGHWAYS DIVISION
RIGHT OF WAY PLAN
RAVALLI COUNTY

SCALE:
0 25' 50' 100' 150'



MONTANA DEPARTMENT
OF TRANSPORTATION

RDRROW

STATE OF MONTANA
DEPARTMENT OF TRANSPORTATION
HIGHWAYS DIVISION
RIGHT OF WAY PLAN
RAVALLI COUNTY
SCALE:
0 25' 50' 100' 150'



RDROW


DATE: 12-06-93
MONTANA CADD
3 6 9
2 8
1 4 7

PARCEL	NAME	ADDRESS	TOTAL AREA	GROSS R/W AREA	EX. EASE. AREA	NET AREA	REMAINDER		CONST. PERMIT AREA	EASEMENT AREA
							LEFT	RIGHT		
84	DOUBLE FORK LAND COMPANY	2441 EASTSIDE HWY., CORVALLIS, MT 59828		SEE	SHEET	27				
	C/O ANTHONY A. MARNELL, II CHTD.	4495 S. POLARIS LAS VEGAS, NV. 89103								
85	JOHN BOWMAN & KATHLEEN SUE WOOD	2200 EASTSIDE HWY., CORVALLIS, MT 59828		SEE	SHEET	27				

STATE	RIGHT OF WAY ID.	SHEET NO.	TOTAL SHEETS
MONTANA	RS 269-1(10)5	26	30
PROJECT NUMBER 0521-010			

CORVALLIS NO. & SO.

NOTE:
EXISTING EASEMENT AREA FROM STA. 518+00 TO 529+00 RT. TO BE RETAINED FOR UTILITY PURPOSES.

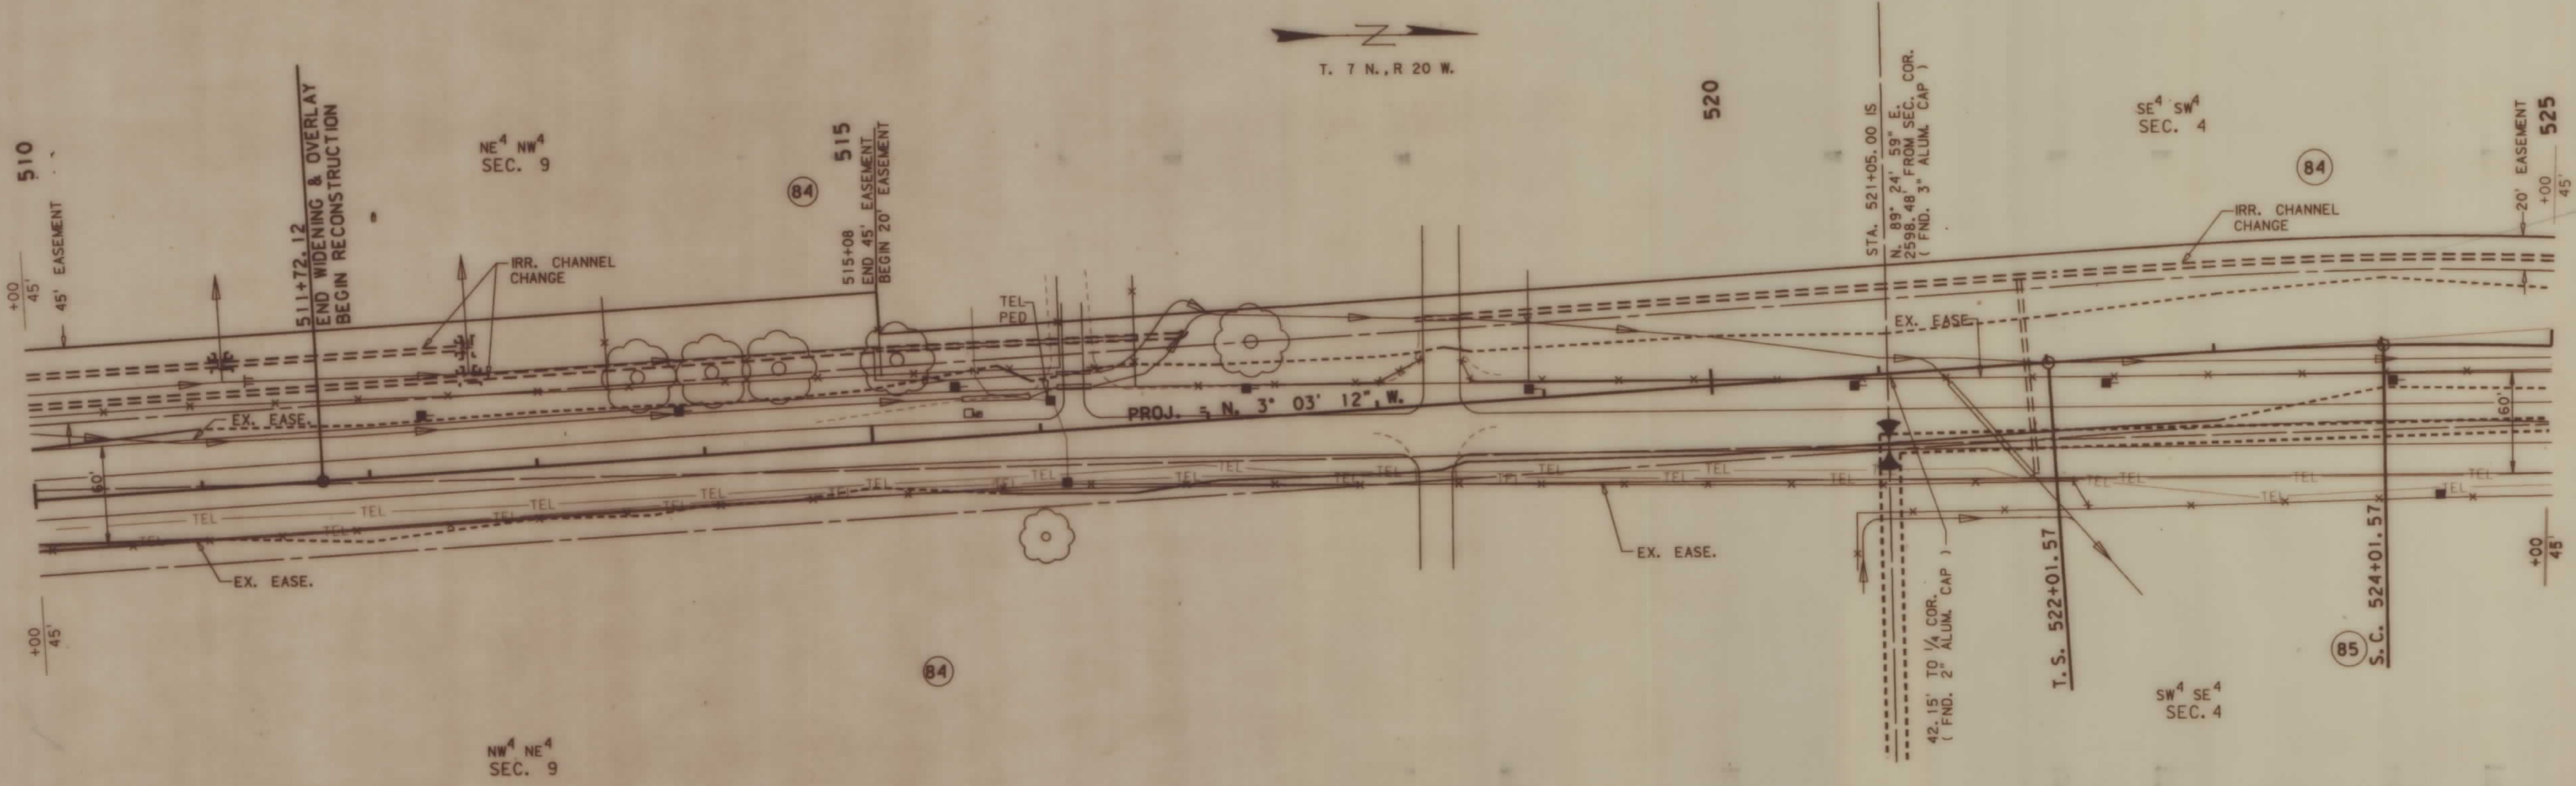

BACKSLOPE LIMITS INCLUDE ROUNDING
CONSTRUCTION LIMITS: TOP OF CUT
TOE OF FILL
DOT APPROVAL 8-02-93
MAP REVISED 12-06-93 4-21-94 4-29-94

STATE OF MONTANA
DEPARTMENT OF TRANSPORTATION
HIGHWAYS DIVISION
RIGHT OF WAY PLAN
RAVALLI COUNTY
SCALE: 0 25' 50' 100' 150'


PARCEL	NAME	ADDRESS	TOTAL AREA	GROSS R/W AREA	EX. EASE. AREA	NET AREA	REMAINDER		CONST. PERMIT AREA	EASEMENT AREA
							LEFT	RIGHT		
84	DOUBLE FORK LAND COMPANY	2441 EASTSIDE HWY., CORVALLIS, MT 59828	-	4.17 Ac.	2.24 Ac.	1.93 Ac.	-	-0-		1.63 Ac.
	C/O ANTHONY A. MARNELL									
85	JOHN BOWMAN & KATHLEEN SUE WOOD	2200 EASTSIDE HWY., CORVALLIS, MT 59828	-	1.34 Ac.	0.99 Ac.	0.35 Ac.	-0-	-		0.13 Ac.
86	C. DONALD & EDNA L. WOOD	2276 EASTSIDE HWY., CORVALLIS, MT 59828		SEE SHEET		29				

~ EASEMENT TO BE ACQUIRED IN THE NAME OF PARCEL #96 (SUPPLY DITCH ASSOC.)

STATE	RIGHT OF WAY ID.	SHEET NO.	TOTAL SHEETS
MONTANA	RS 269-1(10)5	27	30
PROJECT NUMBER 0521-010			
CORVALLIS NO. & SO.			

NOTE:

EXISTING EASEMENT AREA FROM STA. 518+00 TO 529+00 RT. TO BE RETAINED FOR UTILITY PURPOSES.

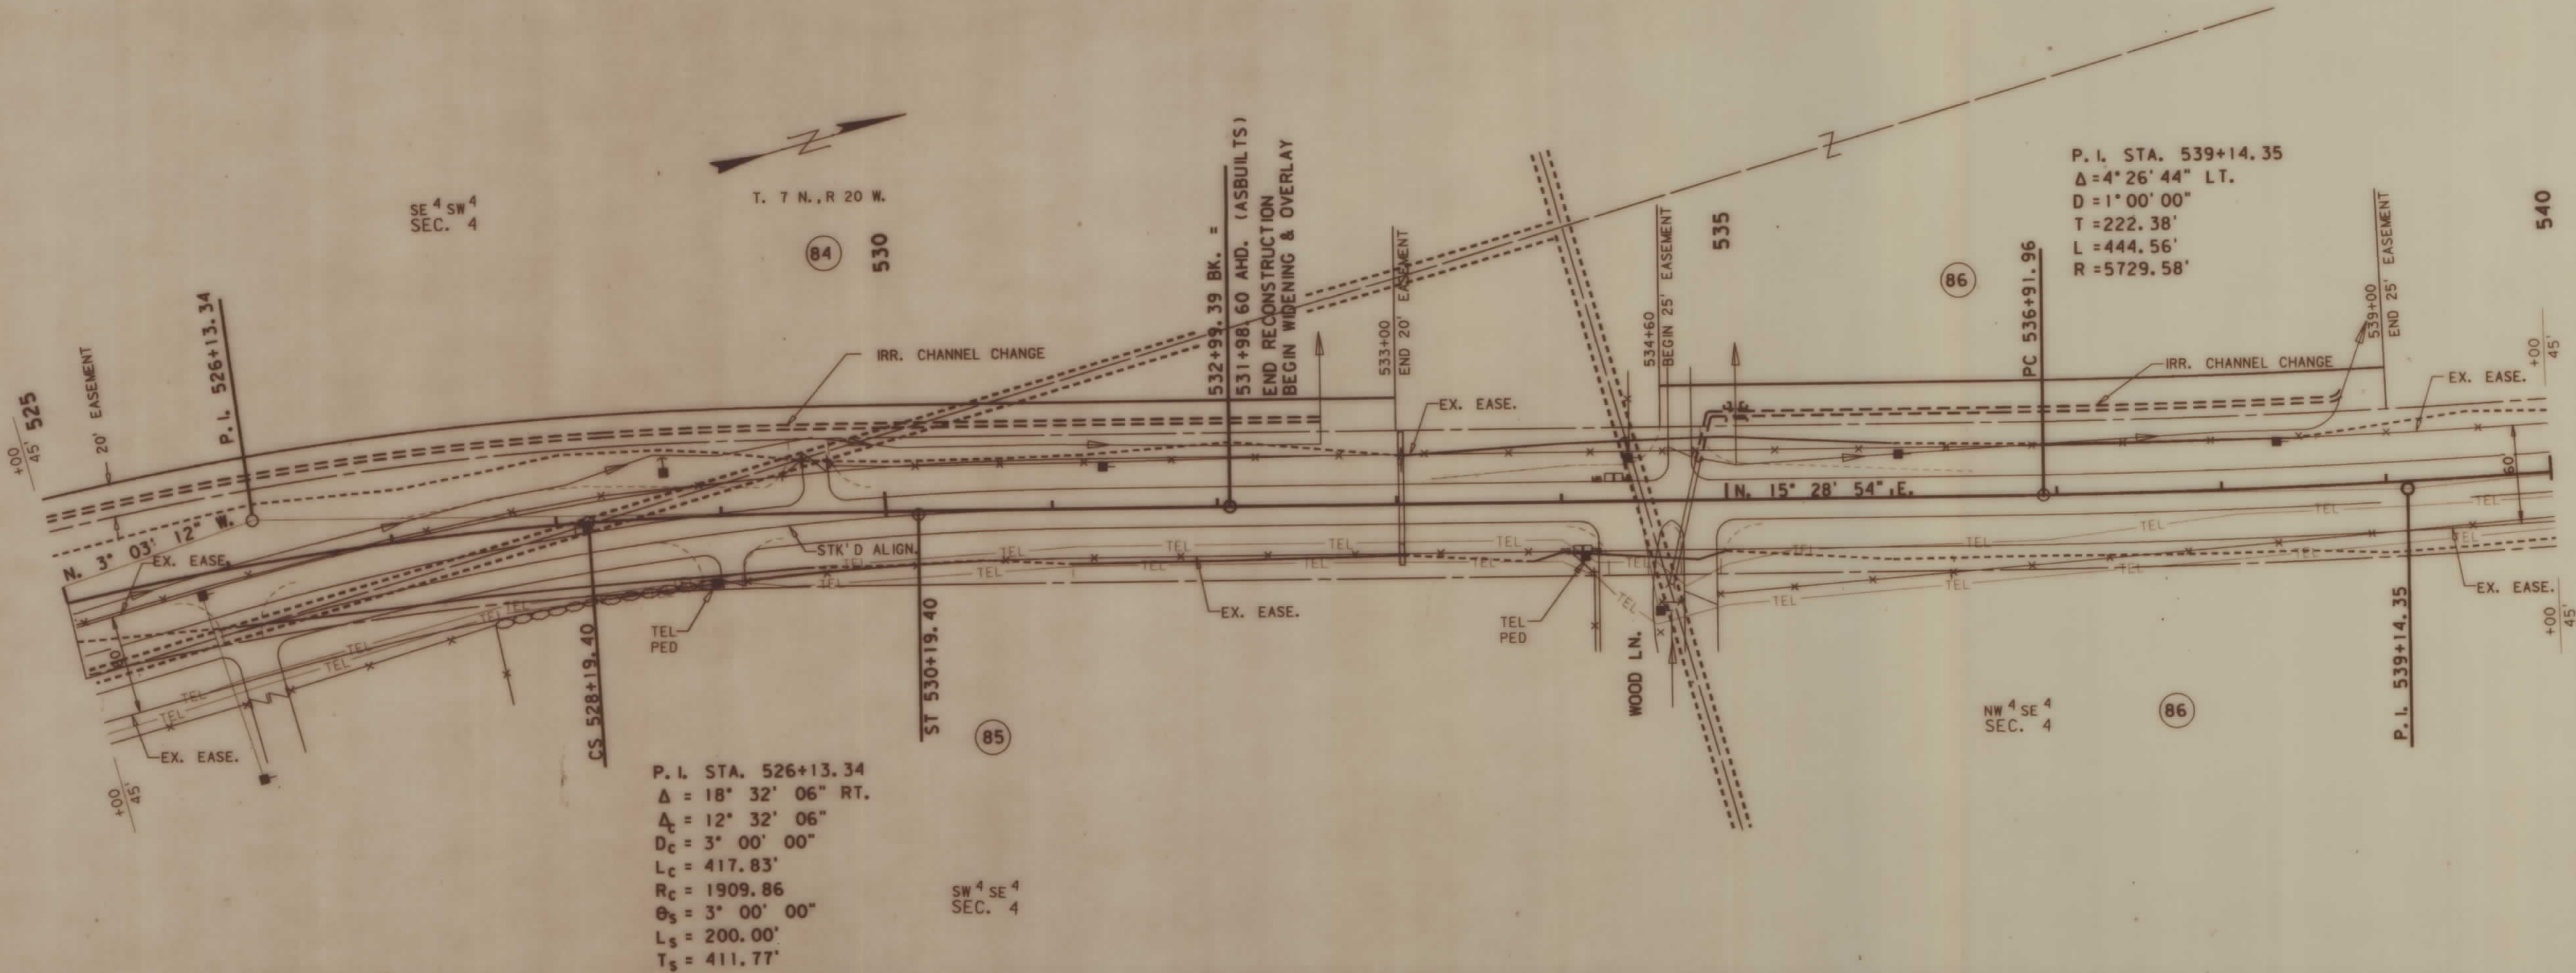


BACKSLOPE LIMITS INCLUDE ROUNDING			
CONSTRUCTION LIMITS: TOP OF CUT			
TOE OF FILL			
DOT APPROVAL 8-02-93			
MAP REVISED	12-06-93	4-21-94	4-25-94
	4-29-94		

STATE OF MONTANA	
DEPARTMENT OF TRANSPORTATION	
HIGHWAYS DIVISION	
RIGHT OF WAY PLAN	
RAVALLI COUNTY	
SCALE:	
0 25' 50' 100' 150'	

C521P3. ROW

STATE	RIGHT OF WAY ID.	SHEET NO.	TOTAL SHEETS
MONTANA	RS 269-1(10)5	28	30
PROJECT NUMBER 0521-010			
CORVALLIS NO. & SO.			

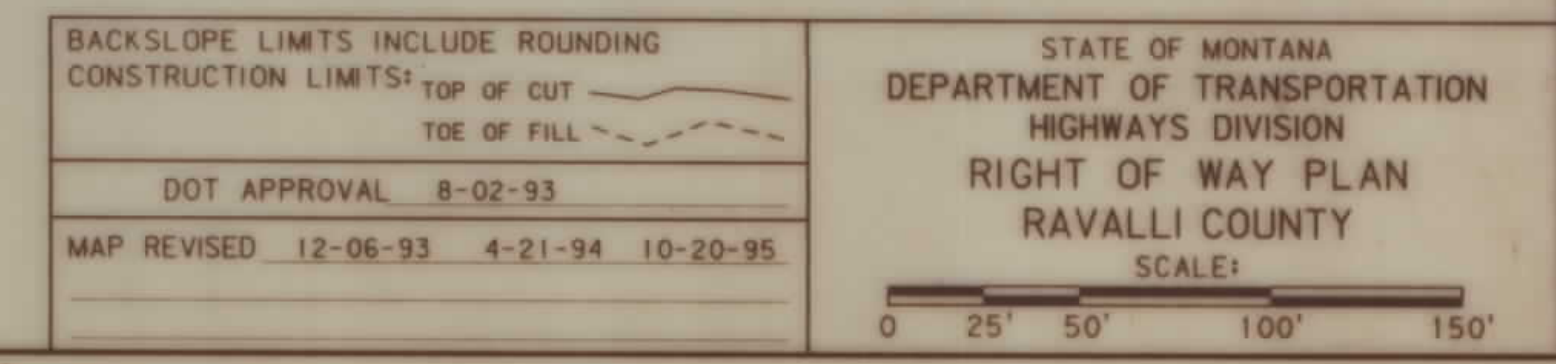

MONTANA DEPARTMENT OF TRANSPORTATION


RDROW

MONTANA CADD
DATE: 10-20-95
3 6 9
2 5
1 4 7

PARCEL	NAME	ADDRESS	TOTAL AREA	GROSS R/W AREA	EX. EASE. AREA	NET AREA	REMAINDER		CONST. PERMIT AREA	EASEMENT AREA
							LEFT	RIGHT		
86	C. DONALD & EDNA I. WOOD	2276 EASTSIDE HWY, CORVALLIS, MT 59828	-	5.58 Ac.	4.29 Ac.	1.29 Ac.	-	-	0.52 Ac.	0.39 Ac.
87	EARL F. & ANNA E. WOLFE	2316 EASTSIDE HWY, CORVALLIS, MT 59828	8.60 Ac.	0.09 Ac.	-0-	0.09 Ac.	-0-	8.51 Ac.		0.02 Ac.
88	NAIDINE A. YORK	2327 EASTSIDE HWY, CORVALLIS, MT 59828	1.35 Ac.	0.02 Ac.	-0-	0.02 Ac.	1.33 Ac.	-0-		
89	DOUBLE FORK LAND COMPANY C/O ANTHONY A. MARNELL	2441 EASTSIDE HWY., CORVALLIS, MT 59828		SEE	SHEET	30				

* EASEMENT TO BE ACQUIRED IN THE NAME OF (DITCH CO).

STATE	RIGHT OF WAY ID.	SHEET	TOTAL
		NO.	SHEETS
MONTANA	RS 269-1(10)5	29	30
PROJECT NUMBER 0521-010			
CORVALLIS NO. & SO.			

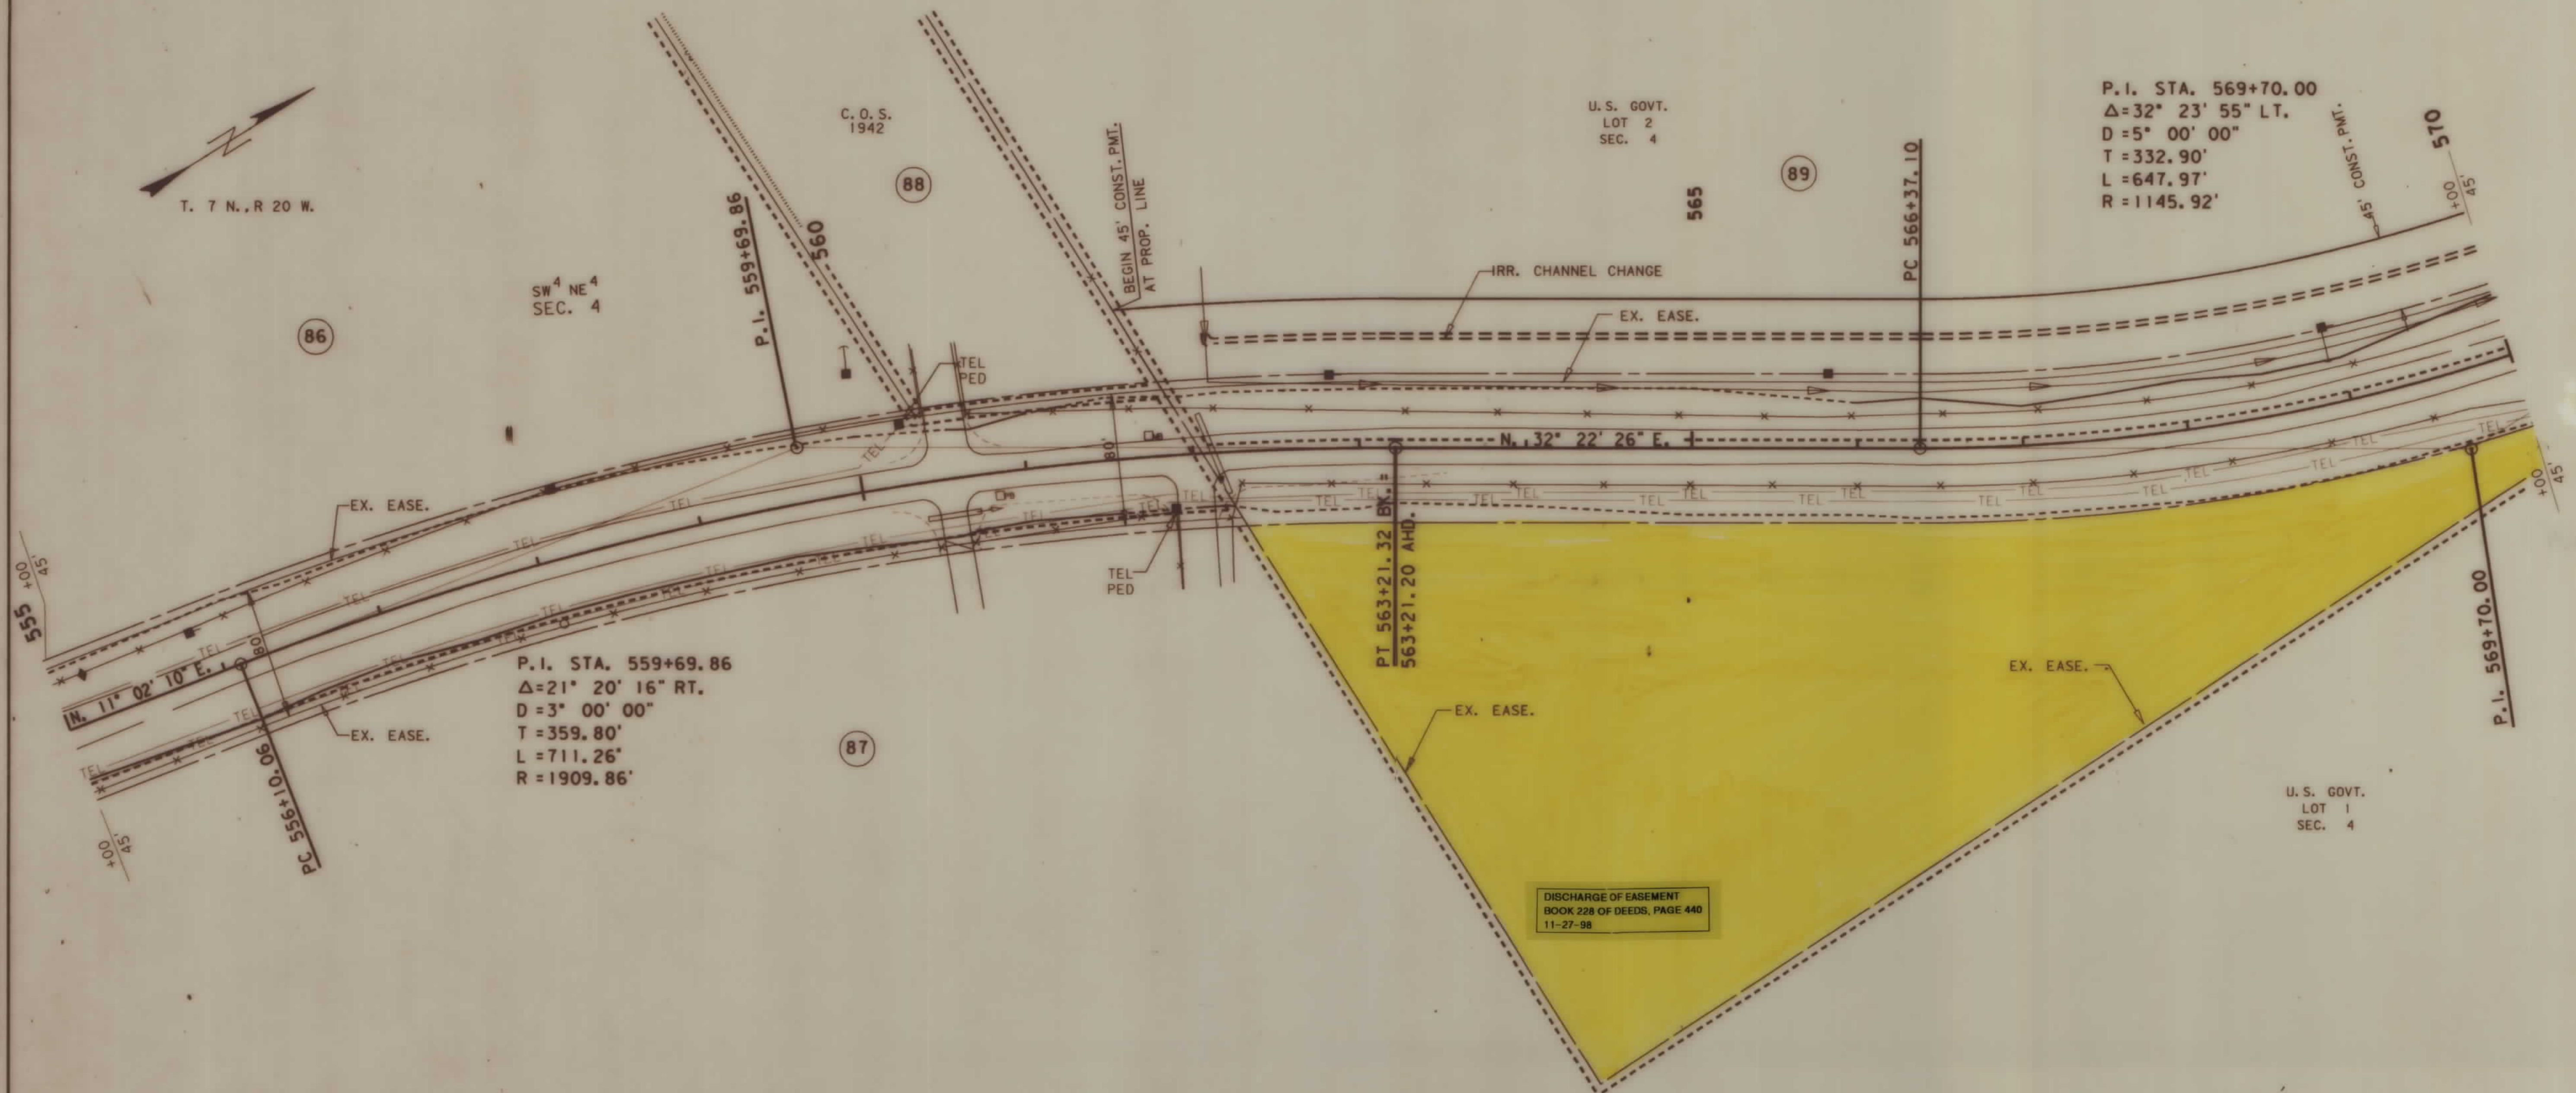

BACKSLOPE LIMITS INCLUDE ROUNDING
CONSTRUCTION LIMITS: TOP OF CUT
TOE OF FILL

DOT APPROVAL 8-02-93

MAP REVISED 12-06-93 4-21-94 6-9-94
10-20-95

STATE OF MONTANA
DEPARTMENT OF TRANSPORTATION
HIGHWAYS DIVISION
RIGHT OF WAY PLAN
RAVALLI COUNTY
SCALE: 1"=100'

0 25' 50' 100' 150'

