



PLANS
NOT
TO
SCALE

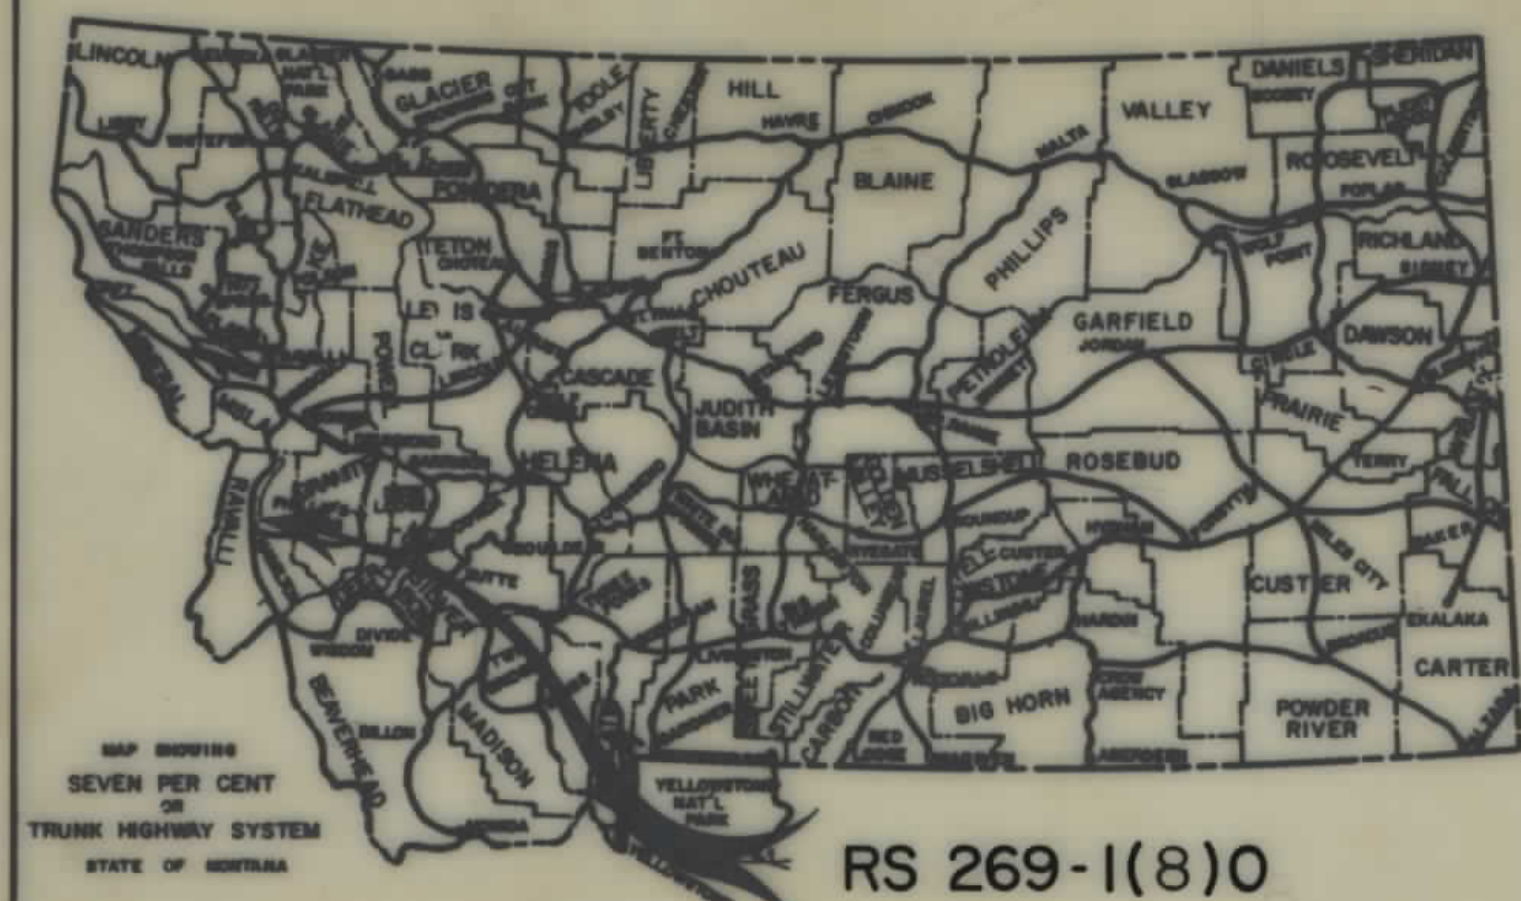

CONVENTIONAL SIGNS	
PROPOSED RIGHT OF WAY LINE	---
EXISTING RIGHT OF WAY LINE	---
RAILROAD RIGHT OF WAY LINE	---
CENTERLINE (C) OR PROJECTED LINE	---
STK'D CENTERLINE	---
OWNERSHIP BOUNDARY	---
PRESENT TRAVELED WAY (P.T.W.)	---
R/W LINE FENCED	---
CONSTRUCTION LIMITS	---
FENCE LINE	---
CONTROL OF ACCESS WITH FENCE	---
LIMITED ACCESS	---
EXISTING LIMITED ACCESS	---
GATE IN FENCE	---
CATTLE GUARD = 24'	---
STATE & NATIONAL BORDER LINES	---
CITY OR TOWN LIMITS LINE	---
COUNTY LINE	---
RESERVATION LINE	---
TOWNSHIP & SECTION LINE	---
1/4 & 1/2 SECTION LINE	---
SECTION CORNER	---
1/4 SECTION COR.	---
1/16 SECTION COR.	---
CENTER OF SECTION	---
TELEPHONE OR TELEGRAPH POLES IN PLACE	---
POWER POLES IN PLACE	---
TEL. OR TEL. OR POWER POLES TO BE MOVED	---
NEW PIPES	---
OLD PIPES IN PLACE	---
OUTLET DITCH	---
INLET DITCH	---
DITCHES	---
CHANNEL CHANGES	---
BRIDGES	---
RAILROADS	---
PARCEL NUMBER	---
NEW APPROACH	---
EXISTING APPROACH	---

RELATED PROJECTS	ASSOCIATED PROJECT AGREEMENT NUMBERS
FAS 4E(1)	RS 269-1(5)0-PE

STATE OF MONTANA
DEPARTMENT OF HIGHWAYS
RIGHT OF WAY PLAN OF
FEDERAL AID PROJECT NO. RS 269-1(8)0
HAMILTON - CORVALLIS
RAVALLI COUNTY
4.8 MILES

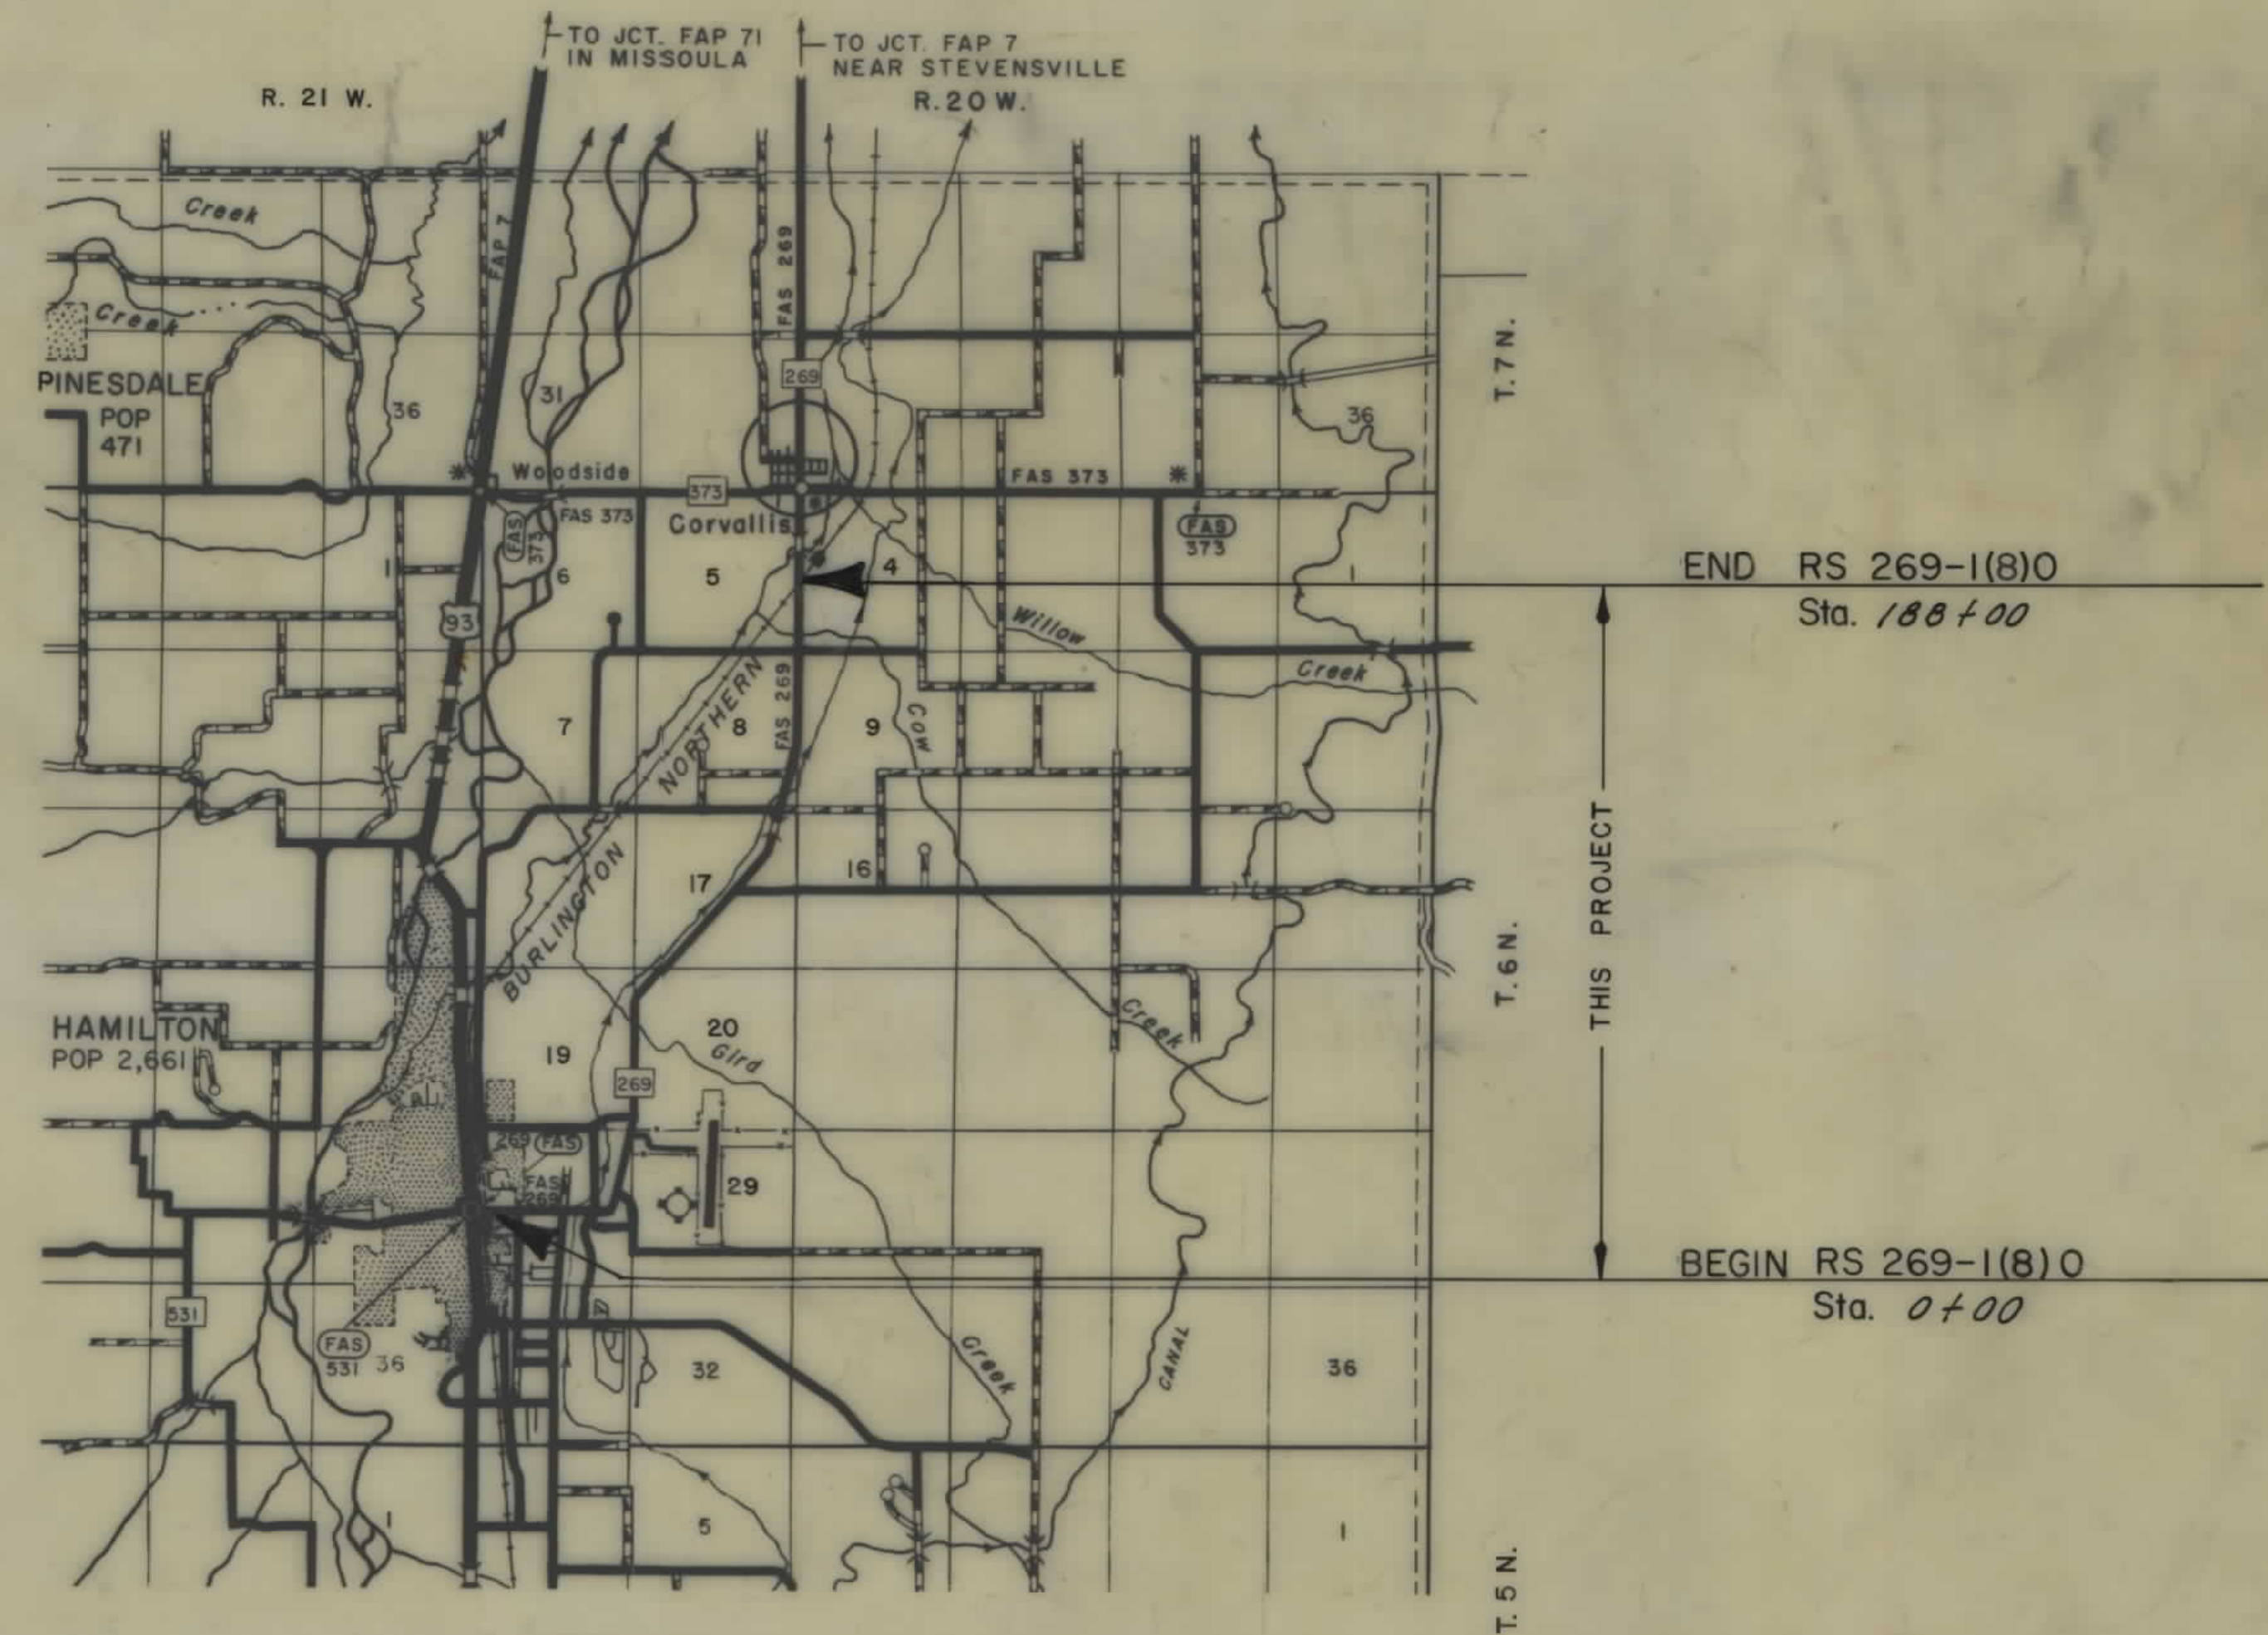


INDEX		
PARCEL NO.	OWNERSHIPS	SHEET NO.
1	HAMILTON SCHOOL DIST. #3	2, 3
2	WILLIAM F. & MARGARET COUTURE	3
3	ALBERT E. BELL	3, 4
4	BIRER ROOT STOCK FARM	6, 7
5	JULIA M. CHAVEZ & MATEO M. CHAVEZ	9
6	EDGAR & KARIN S. RIBI	9
7	RICK & LYNDI HENSON	9
8	DELETED	9
9	" "	9
10	" "	10
11	" "	10
12	" "	10
13	DELETED	10
14	JACK O. & ASTRID MORRIS	10, 11
15	DELETED	10
16	DELETED	10
17	GLEN E. & SUSAN M. MOELLER	11
18	DIANNE C. WOLFF	11
19	DELETED	2
20	L.A. & MARY HALE C/D GLENN R. SKAW	4
21	E HOWARD J. SKAW	4
22	BITTERROOT STOCK FARM	4
23	JOHN P. FREEZE, ET AL	4
24	WILLIAM W. BROWN	8 & 9
25	RICHARD CRAIG KAUFFMAN	9
26	L. DARRYL & JACKALYN M. OSBURN	4
27	MONTANA RAIL LINK	2
28	DALY DITCH CO.	23, 24, 10, 11
29	DELETED	2
26 L-1	MONTANA RAIL LINK, SAFEWAY	2
29	STORES INC. LEASEE	2
29	FRANK R. LORRAINE H. DELO	5
26 L-2	MONTANA RAIL LINK, BELL M. COLL	2
30	WILLIAM SEVERNS, JR & DENISE SEVERNS	9

OWNERSHIPS										
PARCEL	NAME	ADDRESS	TOTAL AREA	GROSS R/W AREA	P.T.W. AREA	AREA TO BE ACQUIRED	REMAINDER		CONST. PERM. AREA	CONST. EASE. AREA
3	ALBERT E. BELL									0.45 AC.
20	L.A. & MARY HALE C/D GLENN	R. SKAW							0.05 AC.	
	HOWARD J. SKAW									
21	BITTERROOT STOCK FARM								0.58 AC.	
22	JOHN P. FREEZE, ET AL								0.41 AC.	
25	L. DARRYL & JACKALYN M. OSBURN								0.09 AC.	
27	DALY DITCH CO.									
			SEE SHEET 11							

* TO BE ACQUIRED AS EASEMENT IN THE NAME OF DALY DITCH CO.

STATE	PROJECT NO.	SHEET NO.	TOTAL SHEETS
MONT.	RS 269-1(8)0	4	11

HAMILTON - CORVALLIS

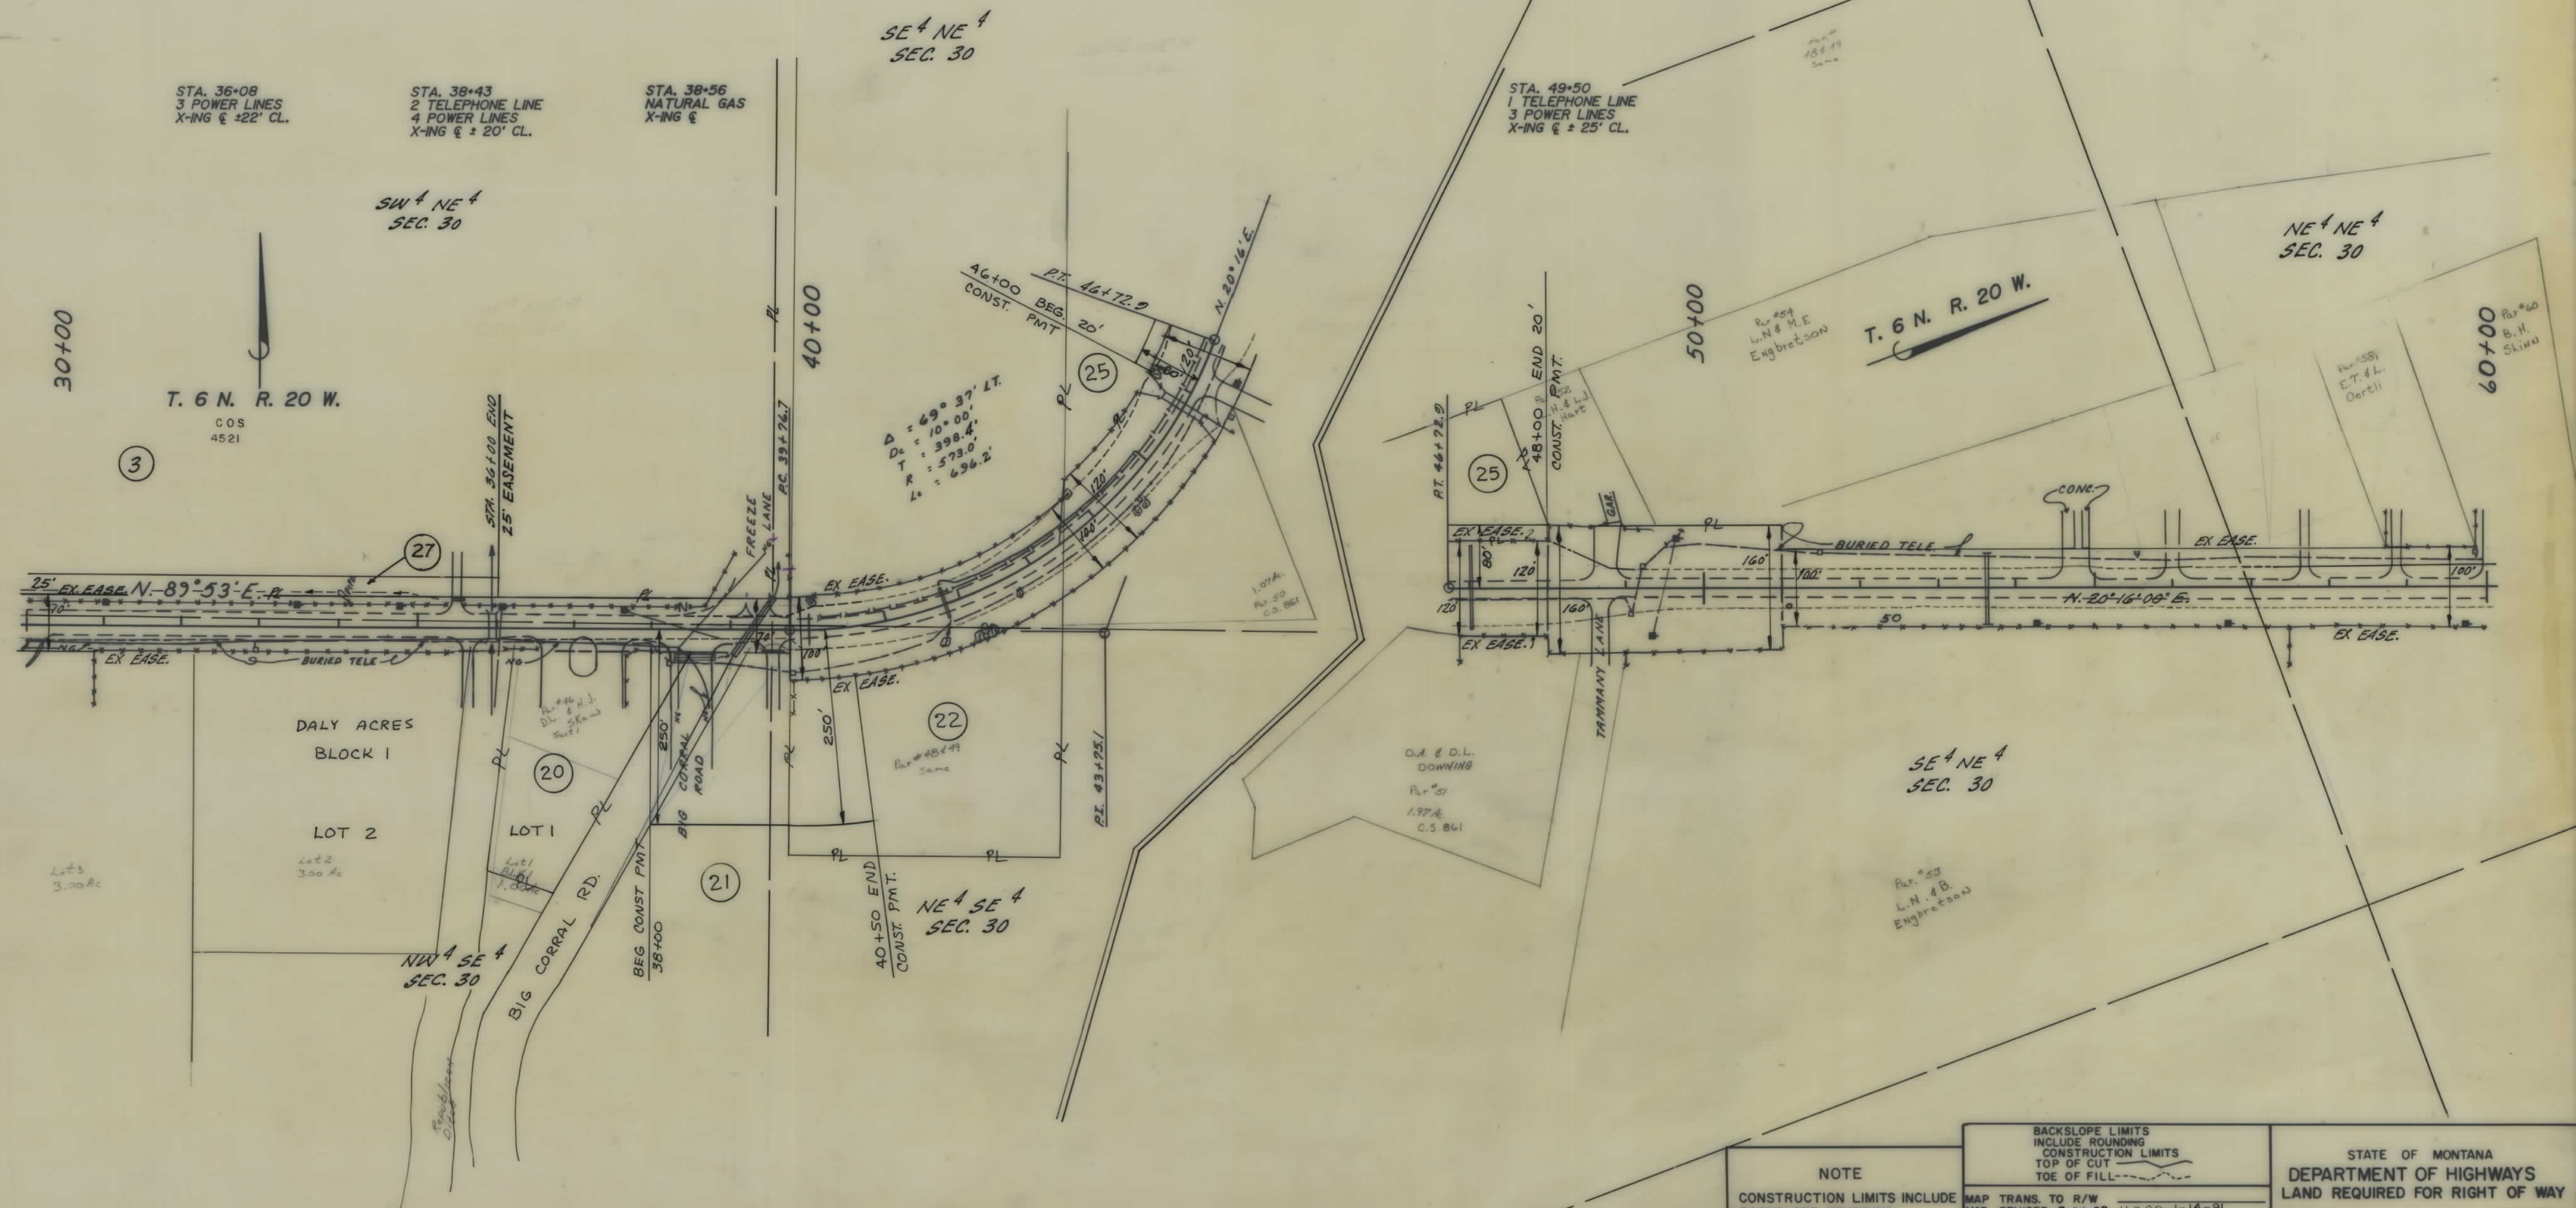

NOTE
CONSTRUCTION LIMITS INCLUDE
BACKSLOPE ROUNDING


BACKSLOPE LIMITS INCLUDE ROUNDING CONSTRUCTION LIMITS TOP OF CUT TOE OF FILL	MAP TRANS. TO R/W MAP REVISED 8-20-90 11-7-90 1-14-91
APPROVAL	STATE 5-17-90

STATE OF MONTANA
DEPARTMENT OF HIGHWAYS
LAND REQUIRED FOR RIGHT OF WAY
RAVALLI COUNTY
SCALE 1"=100' MAP COMPLETED

OWNERSHIPS									
PARCEL	NAME	ADDRESS	TOTAL AREA	GROSS R/W AREA	P.T.W. AREA	AREA TO BE ACQUIRED	REMAINDER		CONST. PERM. AREA
							LEFT	RIGHT	EASE. AREA
5	JULIA M. CHAVEZ MATEO M. CHAVEZ								0.26 AC.
6	EDGAR & KARIN S. RIBI	(FOR NEGOTIATION ONLY)							1.12 AC.
7	RICK & LYNDI HENSON								0.32 AC.
8	DELETED								
9	DELETED								
24	RICHARD CRAIG KAUFFMAN								0.17 AC.
27	DALY DITCH CO.								0.09 AC.
30	WILLIAM SEVERNS & DENISE SEVERNS	(FOR NEGOTIATION ONLY)							

STATE	PROJECT NO.	SHEET NO.	TOTAL SHEETS
MONT.	RS 269-1(8)0	9	11

HAMILTON - CORVALLIS

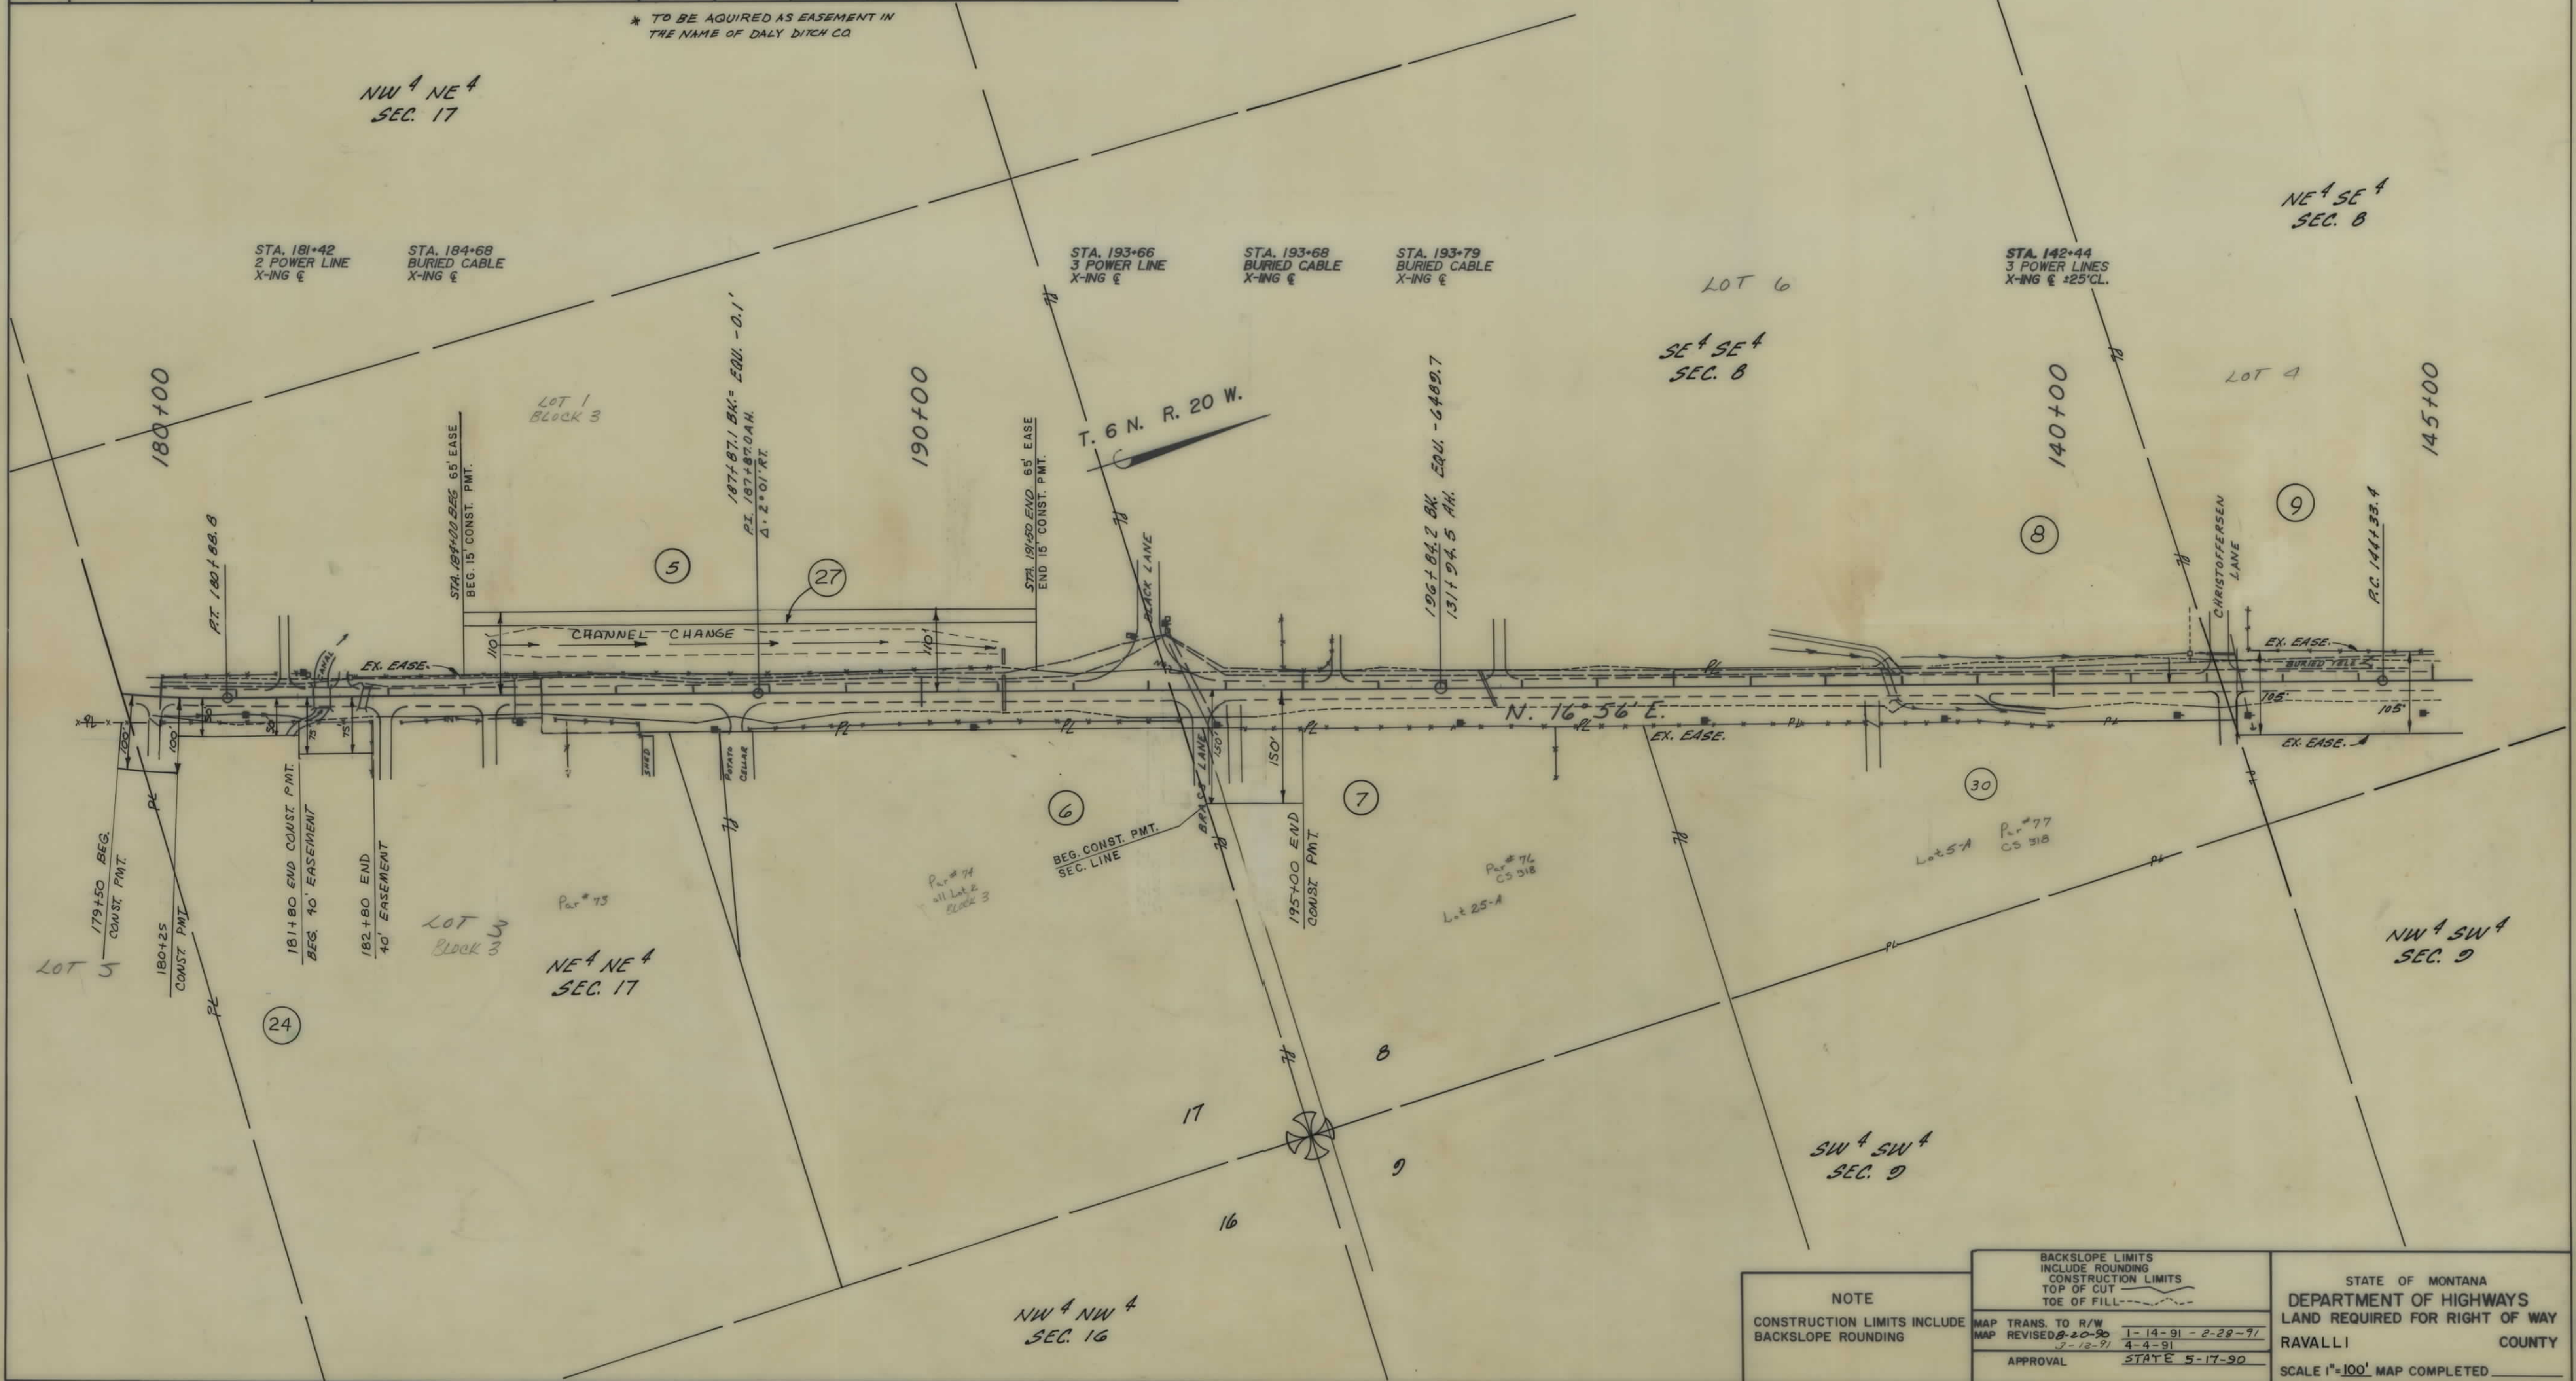

NOTE

CONSTRUCTION LIMITS INCLUDE BACKSLOPE ROUNDING

BACKSLOPE LIMITS INCLUDE ROUNDING CONSTRUCTION LIMITS TOP OF CUT TOE OF FILL

MAP TRANS. TO R/W MAP REVISED 8-20-90 1-14-91-2-28-91 4-4-91

APPROVAL STATE 5-17-90

STATE OF MONTANA DEPARTMENT OF HIGHWAYS LAND REQUIRED FOR RIGHT OF WAY

RAVALLI COUNTY

SCALE 1"=100' MAP COMPLETED

OWNERSHIPS											
PARCEL	NAME	ADDRESS	TOTAL AREA	GROSS R/W AREA	P.T.W. AREA	AREA TO BE ACQUIRED	REMAINDER		CONST. PERM. AREA	CONST. EASE. AREA	
							LEFT	RIGHT			
10	DELETED										
11	"										
12	"										
13	DELETED										
14	JACK O. & ASTRID MORRIS		SEE SHEET 11								
15	DELETED										
16	DELETED										
17	OLEN E. & SUSAN M. MEYER		SEE SHEET 11								
27	DALY DITCH CO.		SEE SHEET 11								

STATE	PROJECT NO.	SHEET NO.	TOTAL SHEETS
MONT.	RS 269-1(8)0	10	11

HAMILTON - CORVALLIS

