


PLANS

NOT

TO

SCALE

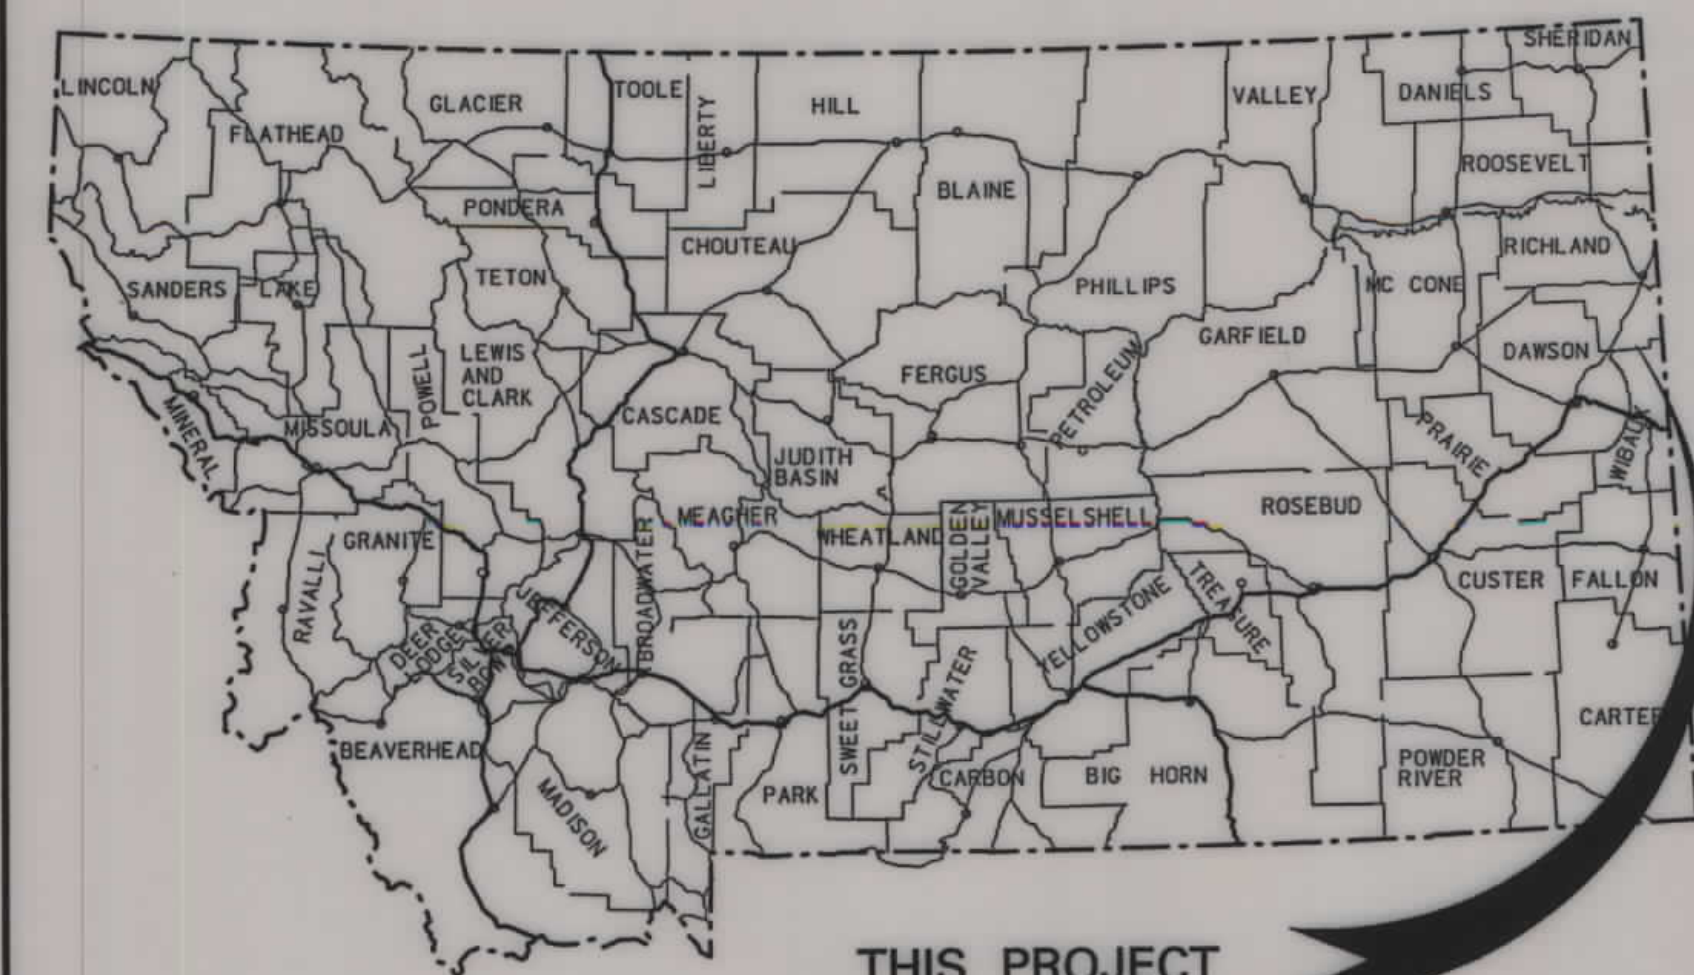

THIS PROJECT

MONTANA DEPARTMENT OF TRANSPORTATION

STATE	RIGHT OF WAY ID.	SHEET NO.	TOTAL SHEETS
MONTANA	STPS 261-2(6)27	1	9
PROJECT NUMBER 4482-006			
RICHLAND COUNTY LINE - NORTH			

RIGHT OF WAY PLAN OF FEDERAL AID PROJECT STPS 261-2(6)27 RICHLAND COUNTY LINE - NORTH RICHLAND AND WIBAUX COUNTIES

4.9 Kilometers


CONVENTIONAL SIGNS

PROPOSED RIGHT OF WAY LINE	---
EXISTING RIGHT OF WAY LINE	---
RAILROAD RIGHT OF WAY LINE	---
RIGHT OF WAY BASELINE	---
STK'D CENTERLINE	---
SECTION LINE	---
OWNERSHIP BOUNDARY	---
FULL ACCESS CONTROL	AG AG
LIMITED ACCESS CONTROL	///
EXISTING ACCESS CONTROL	///
PRESENT TRAVELED WAY (P.T.W.)	---
FENCE LINE	---
EXISTING GUARDRAIL	---
PROPOSED GUARDRAIL	---
GATE IN FENCE	---
CATTLE GUARD: EXIST. - PROPOSED	---
SECTION CORNER	FOUND UNFOUND
1/4 SECTION CORNER	FOUND UNFOUND
CLOSING CORNER	FOUND UNFOUND
MEANDER CORNER	FOUND UNFOUND
CENTER OF SECTION	FOUND CALCULATED
RIGHT OF WAY MONUMENT	FOUND CALCULATED
PROPERTY CORNER PIN	FOUND CALCULATED
POWER POLE IN PLACE	---
TELEPHONE POLE IN PLACE	---
TELEGRAPH POLE IN PLACE	---
LIGHT POLE	---
PROPOSED CULVERT	---
EXISTING CULVERT	---
OUTLET DITCH	---
INLET DITCH	---
EXISTING DITCH	---
CHANNEL CHANGES	CH. CH. 2
DITCH BLOCK	---
RIPRAP	---
BRIDGES	---
RAILROADS	---
PARCEL NUMBERS	---
APPROACH: EXIST.- PROPOSED	---

ASSOCIATED PROJECT
ID.
P. E. STPS 261-2(4)27
CONST. STPS 261-2(5)27

RELATED PROJECTS
S 128(3)
RS 261-2(2)26

FHWAMDT APPROVAL 11-5-02
MAP REVISED 1-19-06

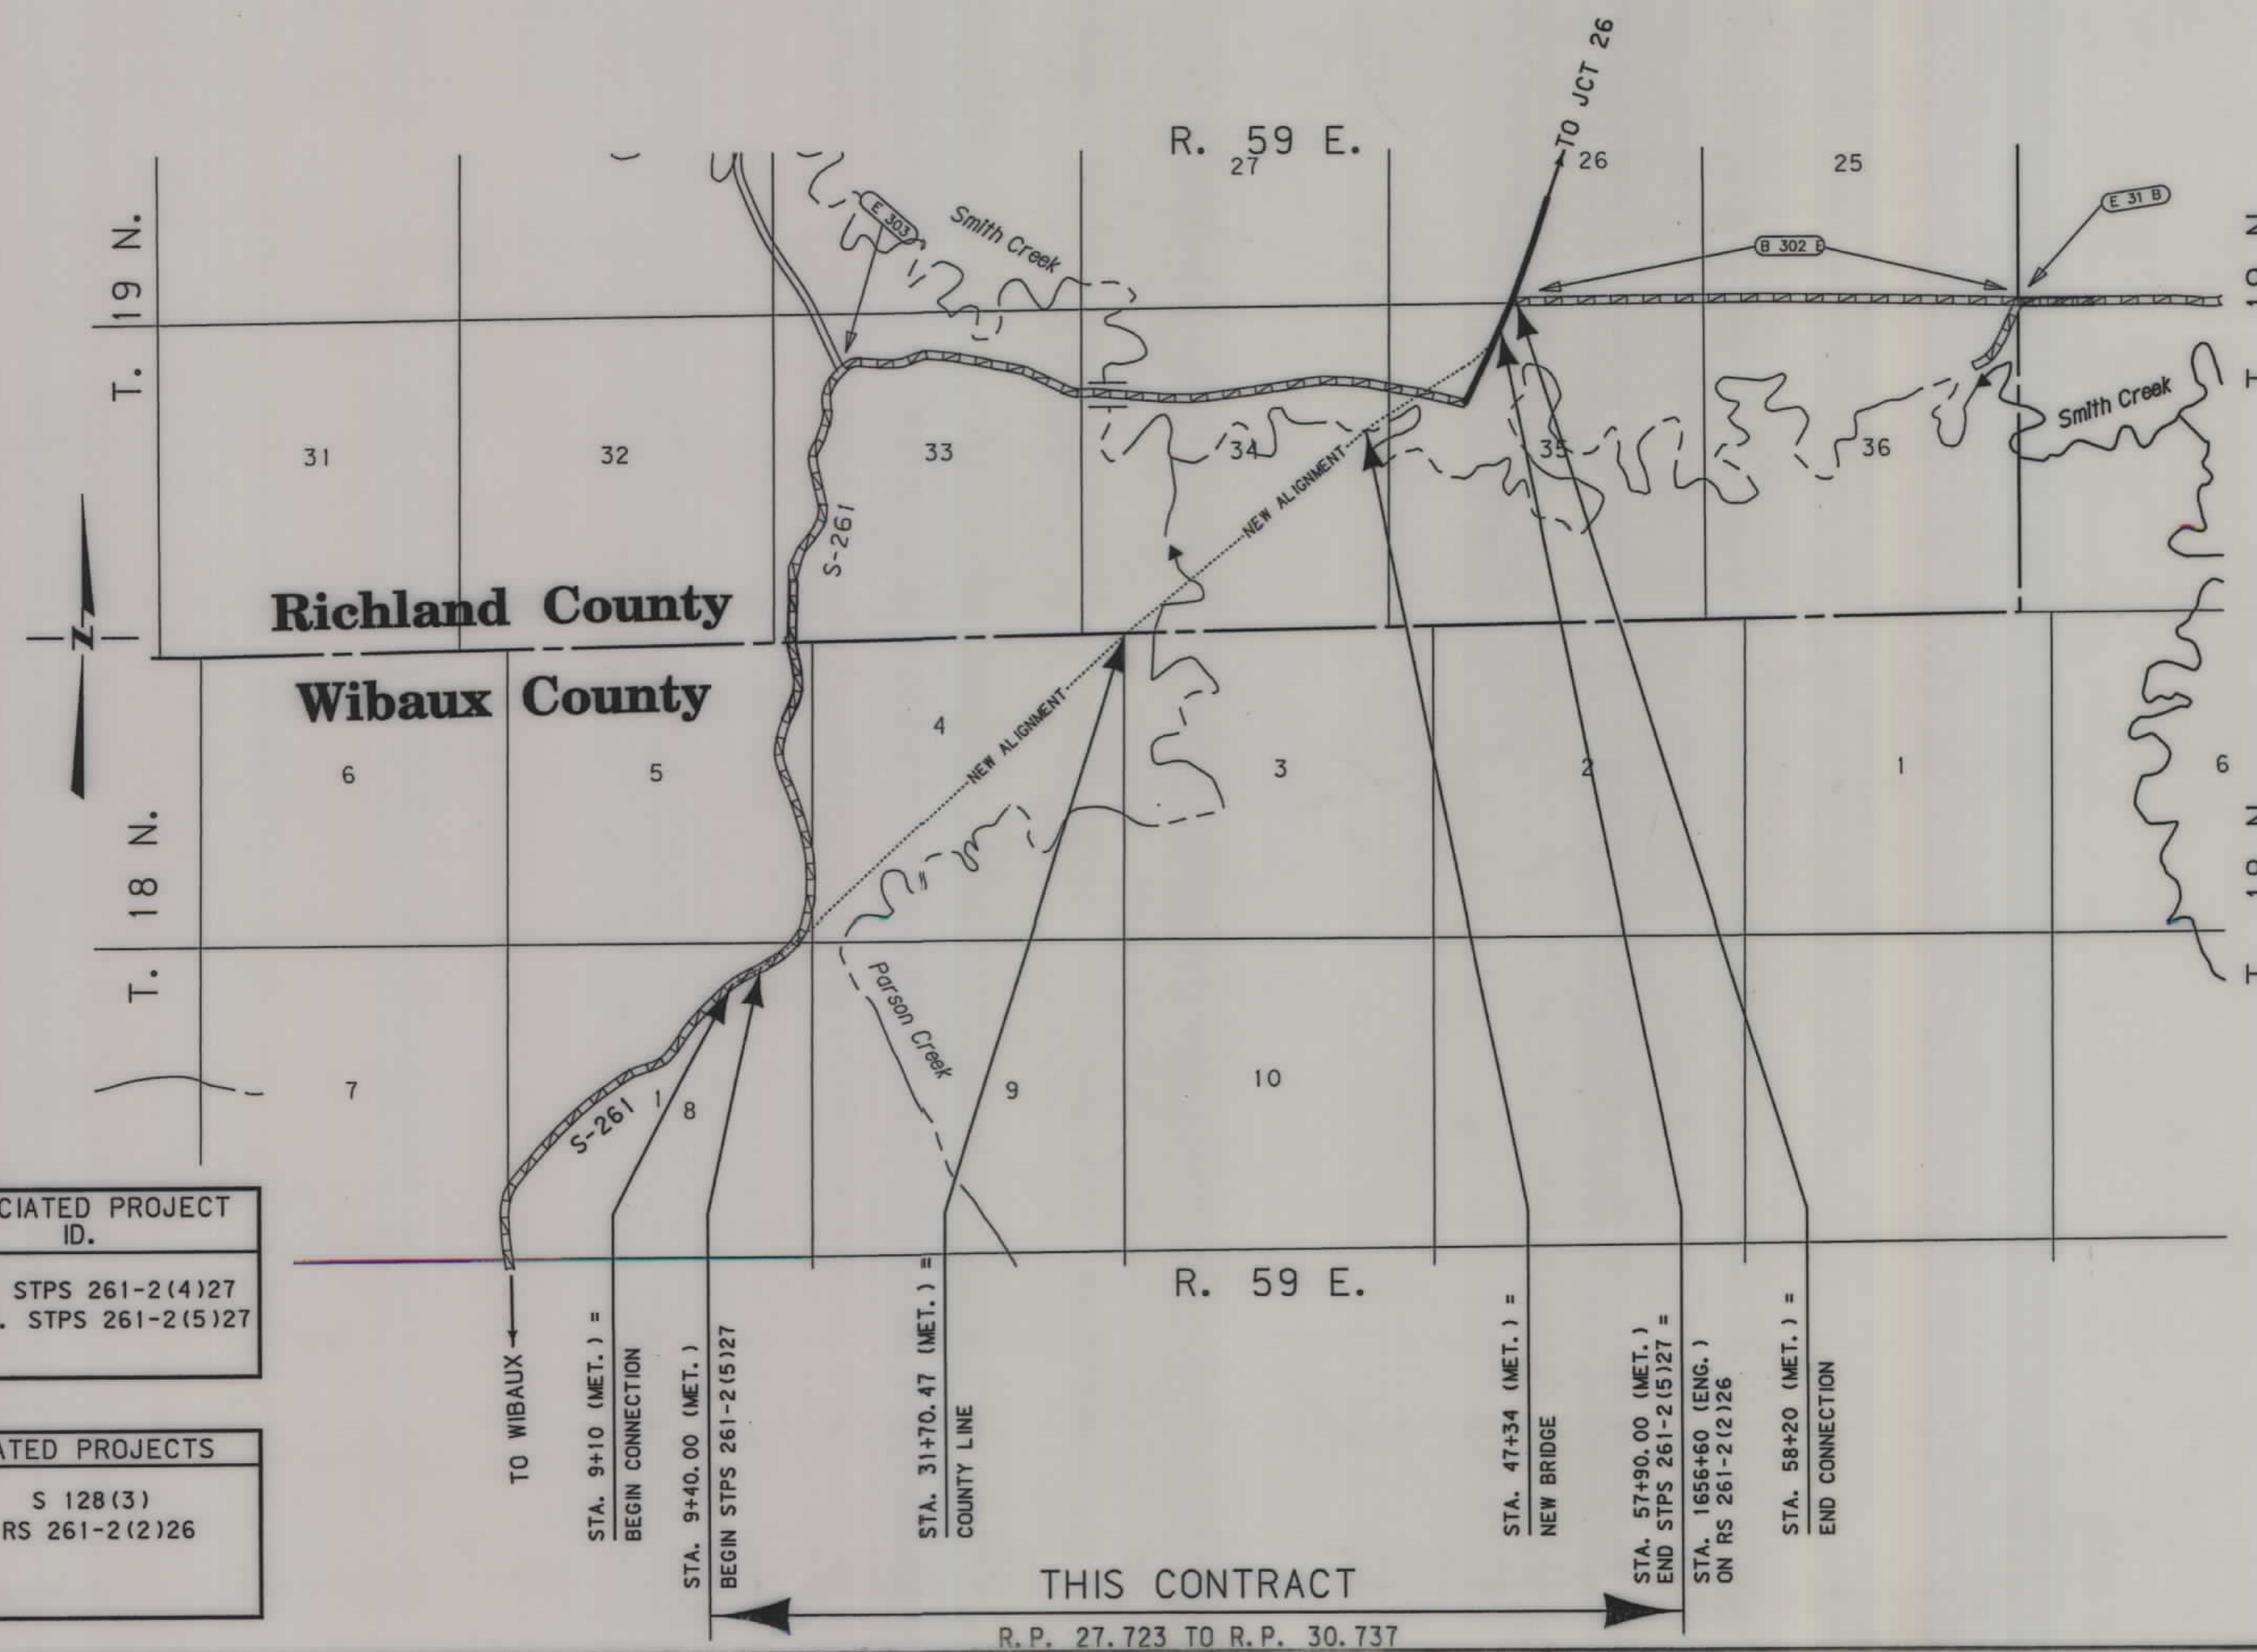

SEE SHEET NO. 2 THRU 9 FOR OWNERSHIP
NAMES, ADDRESSES, AREAS, ETC.

GRID STATE PLANE COORDINATES

THIS IS A STATE PLANE COORDINATE PROJECT.
ALL DIMENSIONS, DISTANCES AND AREAS ON THIS
PROJECT ARE GRID, EXCEPT FOR THE EXISTING
R/W WIDTH DIMENSION, WHICH IS RECORD. THE
COMBINATION SCALE FACTOR IS 0.99930801

NOTES: 1. ALL MEASUREMENTS ARE METRIC EXCEPT AS NOTED

RDROW

MONTANA
CADD

3
2


THIS CONTRACT
R.P. 27.723 TO R.P. 30.737

OWNERSHIP																			
PARCEL	NAME	ADDRESS	TOTAL	AREA	GROSS R/W AREA		EX. EASE. AREA		NET AREA		REMAINDER				CONST. PMT. AREA		EASE. AREA		SHEET NO.
			METRIC	ENGLISH	METRIC	ENGLISH	METRIC	ENGLISH	METRIC	ENGLISH	LEFT		RIGHT		METRIC	ENGLISH	METRIC	ENGLISH	
											METRIC	ENGLISH	METRIC	ENGLISH					
1	M LAZY HEART RANCH, A MONTANA	1902 GOLDEN ROD LANE, SIDNEY, MT 59270		SEE SHEET	NO. 4														
	PARTNERSHIP, ET AL																		

STATE	RIGHT OF WAY ID.	SHEET NO.	TOTAL SHEETS
MONTANA	STPS 261-2(6)27	2	9

PROJECT NUMBER 4482-006
RICHLAND COUNTY LINE - NORTH

RIGHT-OF-WAY COORDINATE ASCII FILES
R/W BREAK COORDS: 4482ROBRKZ01.TXT
R/W BASELINE COORDS: 4482ROBASZ01.TXT
ALL FILES ARE LOCATED ON THE CADD SERVER
IN THE RO DIRECTORY, UNDER PROJECT: 4482

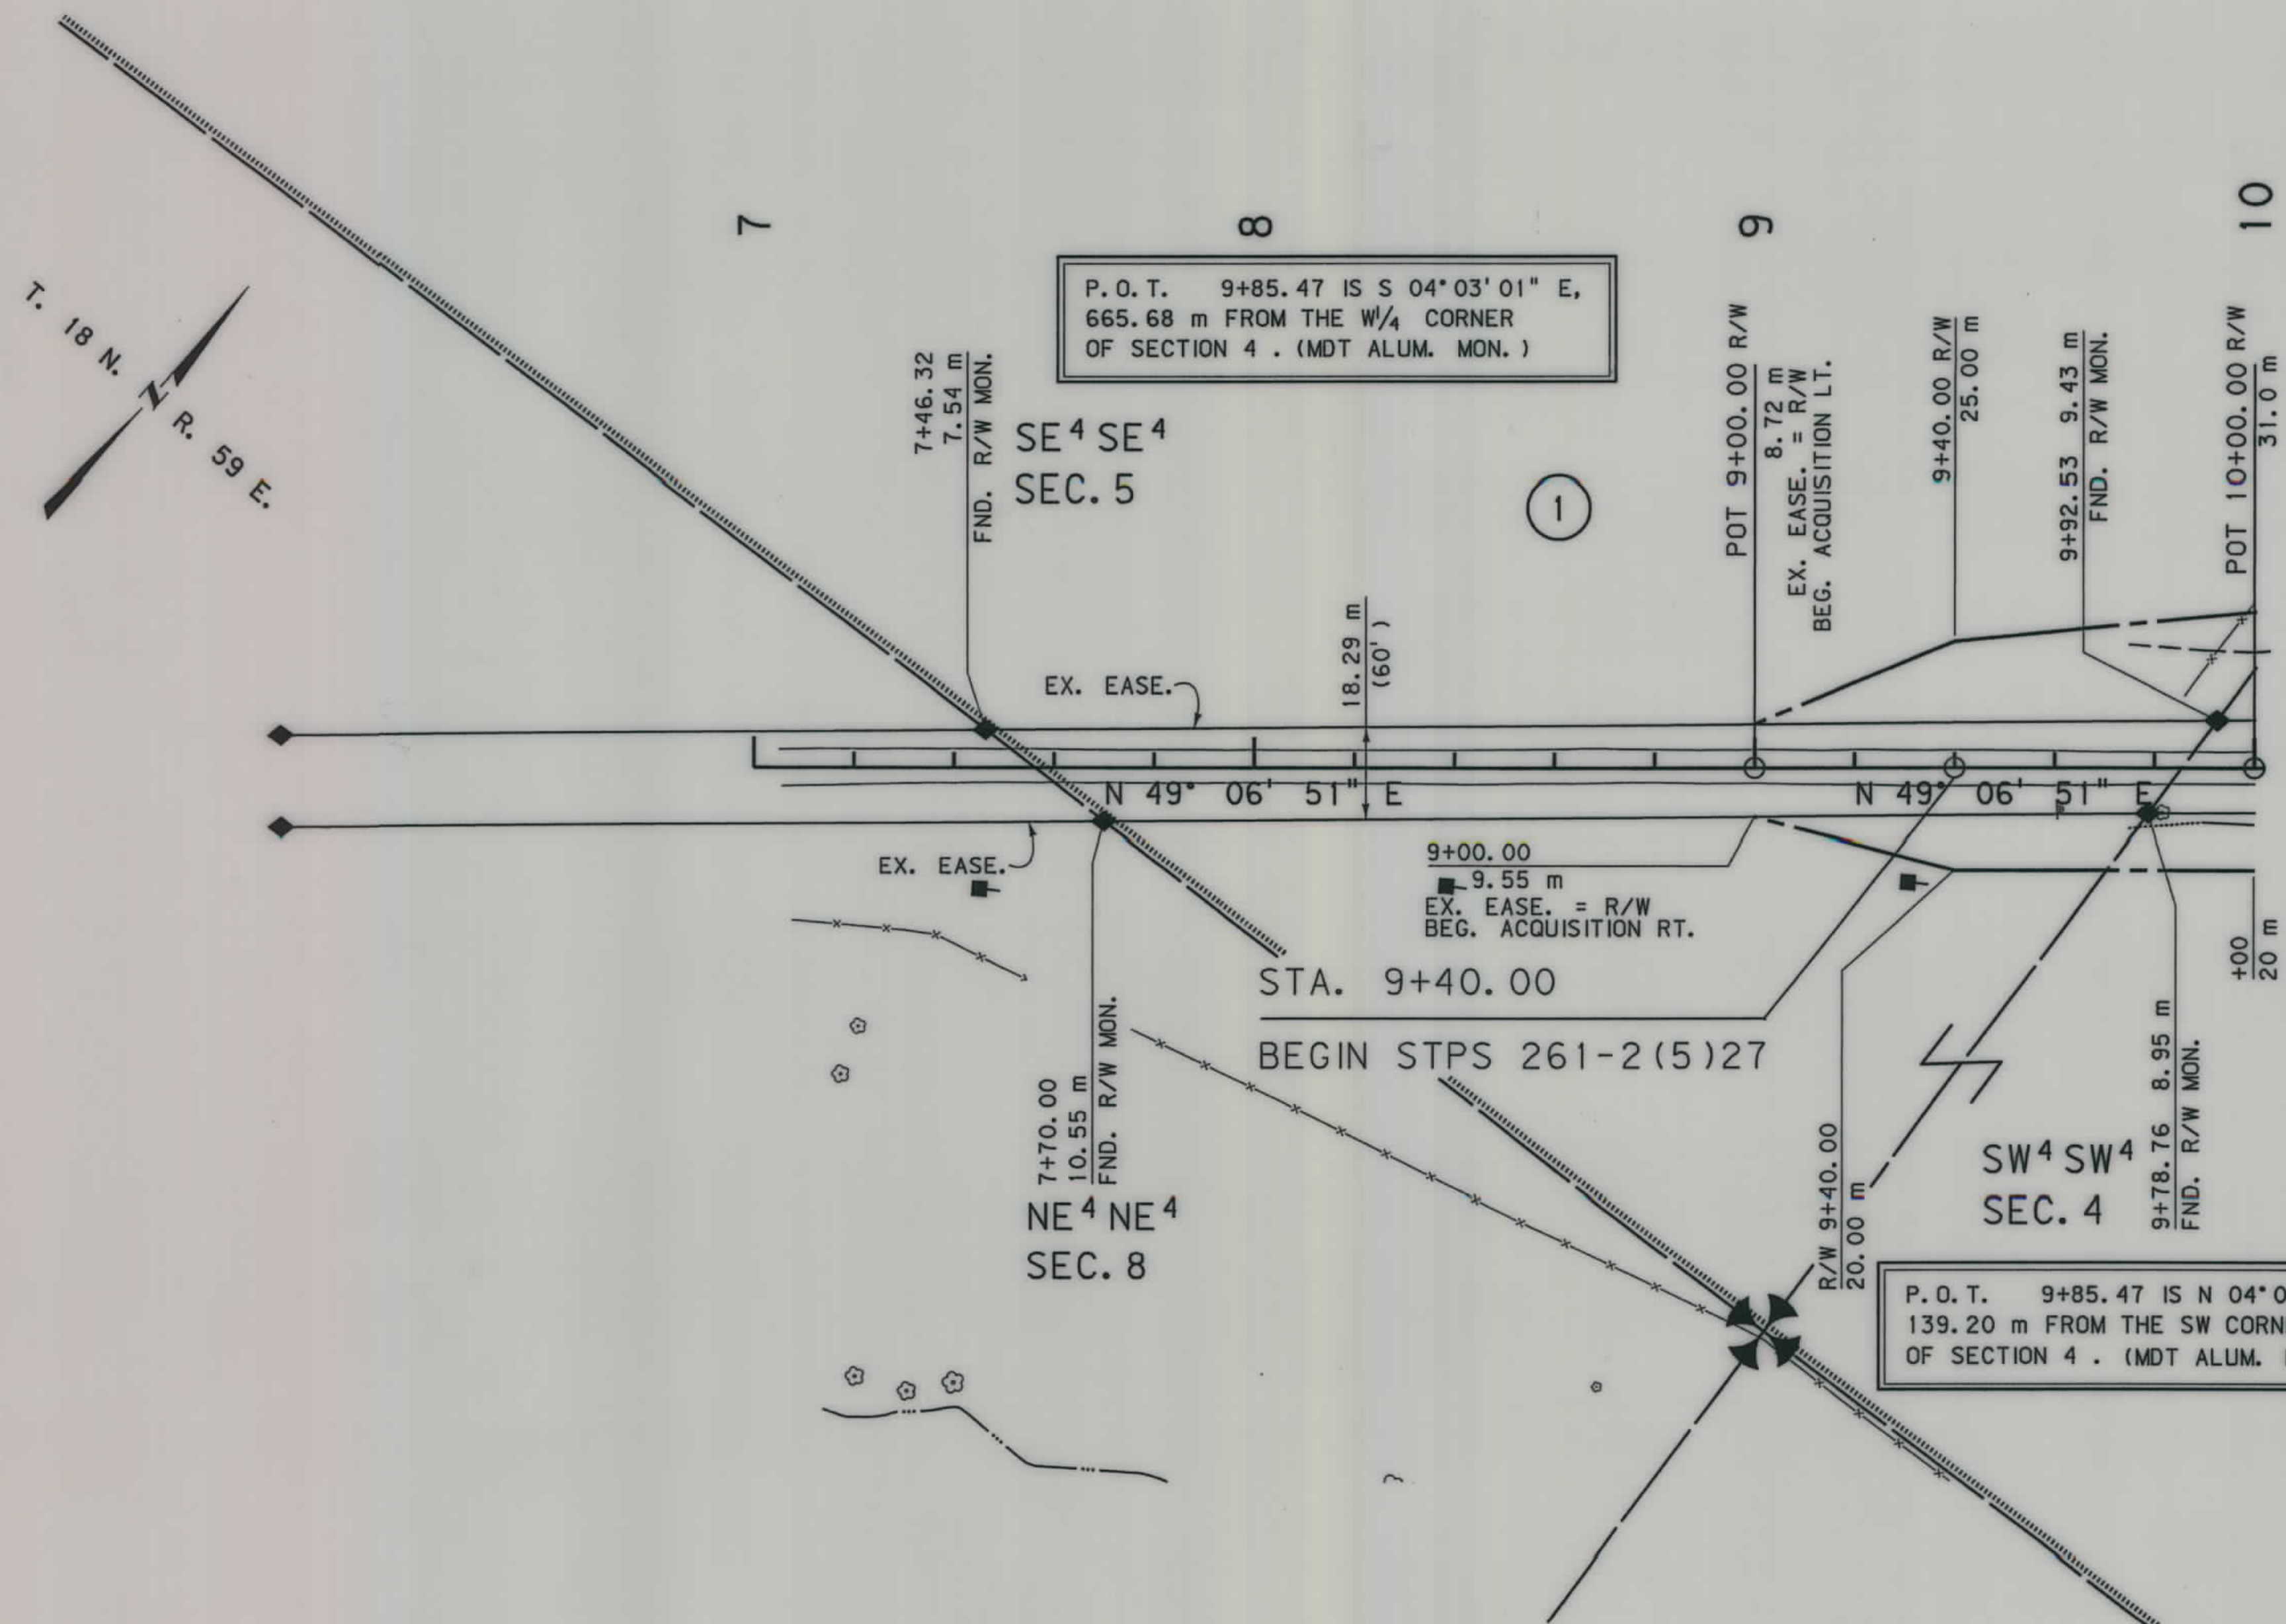

GRID STATE PLANE COORDINATES



THIS IS A STATE PLANE COORDINATE PROJECT.
ALL DIMENSIONS, DISTANCES AND AREAS ON THIS
PROJECT ARE GRID, EXCEPT FOR THE EXISTING
R/W WIDTH DIMENSION, WHICH IS RECORD. THE
COMBINATION SCALE FACTOR IS 0.99930801

FOR EXISTING R/W RETRACEMENT, SEE
CERTIFICATE OF SURVEY NO. 83

- NOTES: 1. ALL MEASUREMENTS ARE METRIC EXCEPT AS NOTED
2. THE PROPOSED R/W LINE WHERE A SPIRAL CURVE
TRANSITION IS USED IS A CHORD RATHER THAN A
CONCENTRIC CURVE.
3. THE ENGLISH AREAS ARE FOR INFORMATIONAL
PURPOSES ONLY.
4. ALL STATIONS AND OFFSETS FOR R/W BREAKS ARE
IN REFERENCE TO THE R/W BASELINE.

BACKSLOPE LIMITS INCLUDE ROUNDING	CONSTRUCTION LIMITS:
	CUT SECTION TOE OF FILL
FHWA/DOT APPROVAL	11-5-02
MAP REVISED	

MONTANA DEPARTMENT OF TRANSPORTATION
RIGHT OF WAY PLAN WIBAUX COUNTY
SCALE 1:1000
0 50M 100M

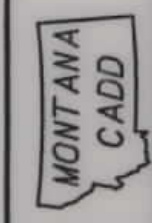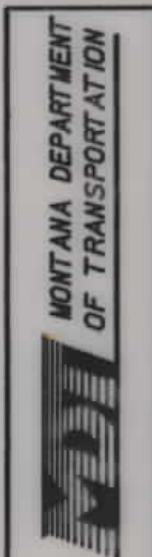

entranco


4482-0-PLN201.DGN

RDROW

4482-0-PLN201.DGN
9/15/2006
11:15:16 AM
3
U0729

PARCEL	NAME	ADDRESS	OWNERSHIP										STATE				RIGHT OF WAY ID.		SHEET		TOTAL	
			TOTAL AREA		GROSS R/W AREA		EX. EASE. AREA		NET AREA		REMAINDER		CONST. PMT. AREA		EASE. AREA		SHEET NO.		3	9		
			METRIC	ENGLISH	METRIC	ENGLISH	METRIC	ENGLISH	METRIC	ENGLISH	LEFT	RIGHT	METRIC	ENGLISH	METRIC	ENGLISH						
1	M LAZY HEART RANCH, A MONTANA PARTNERSHIP, ET AL	1902 GOLDEN ROD LANE, SIDNEY, MT 59270	SEE	SHEET NO. 4																		

PROJECT NUMBER 4482-006
RICHLAND COUNTY LINE - NORTH

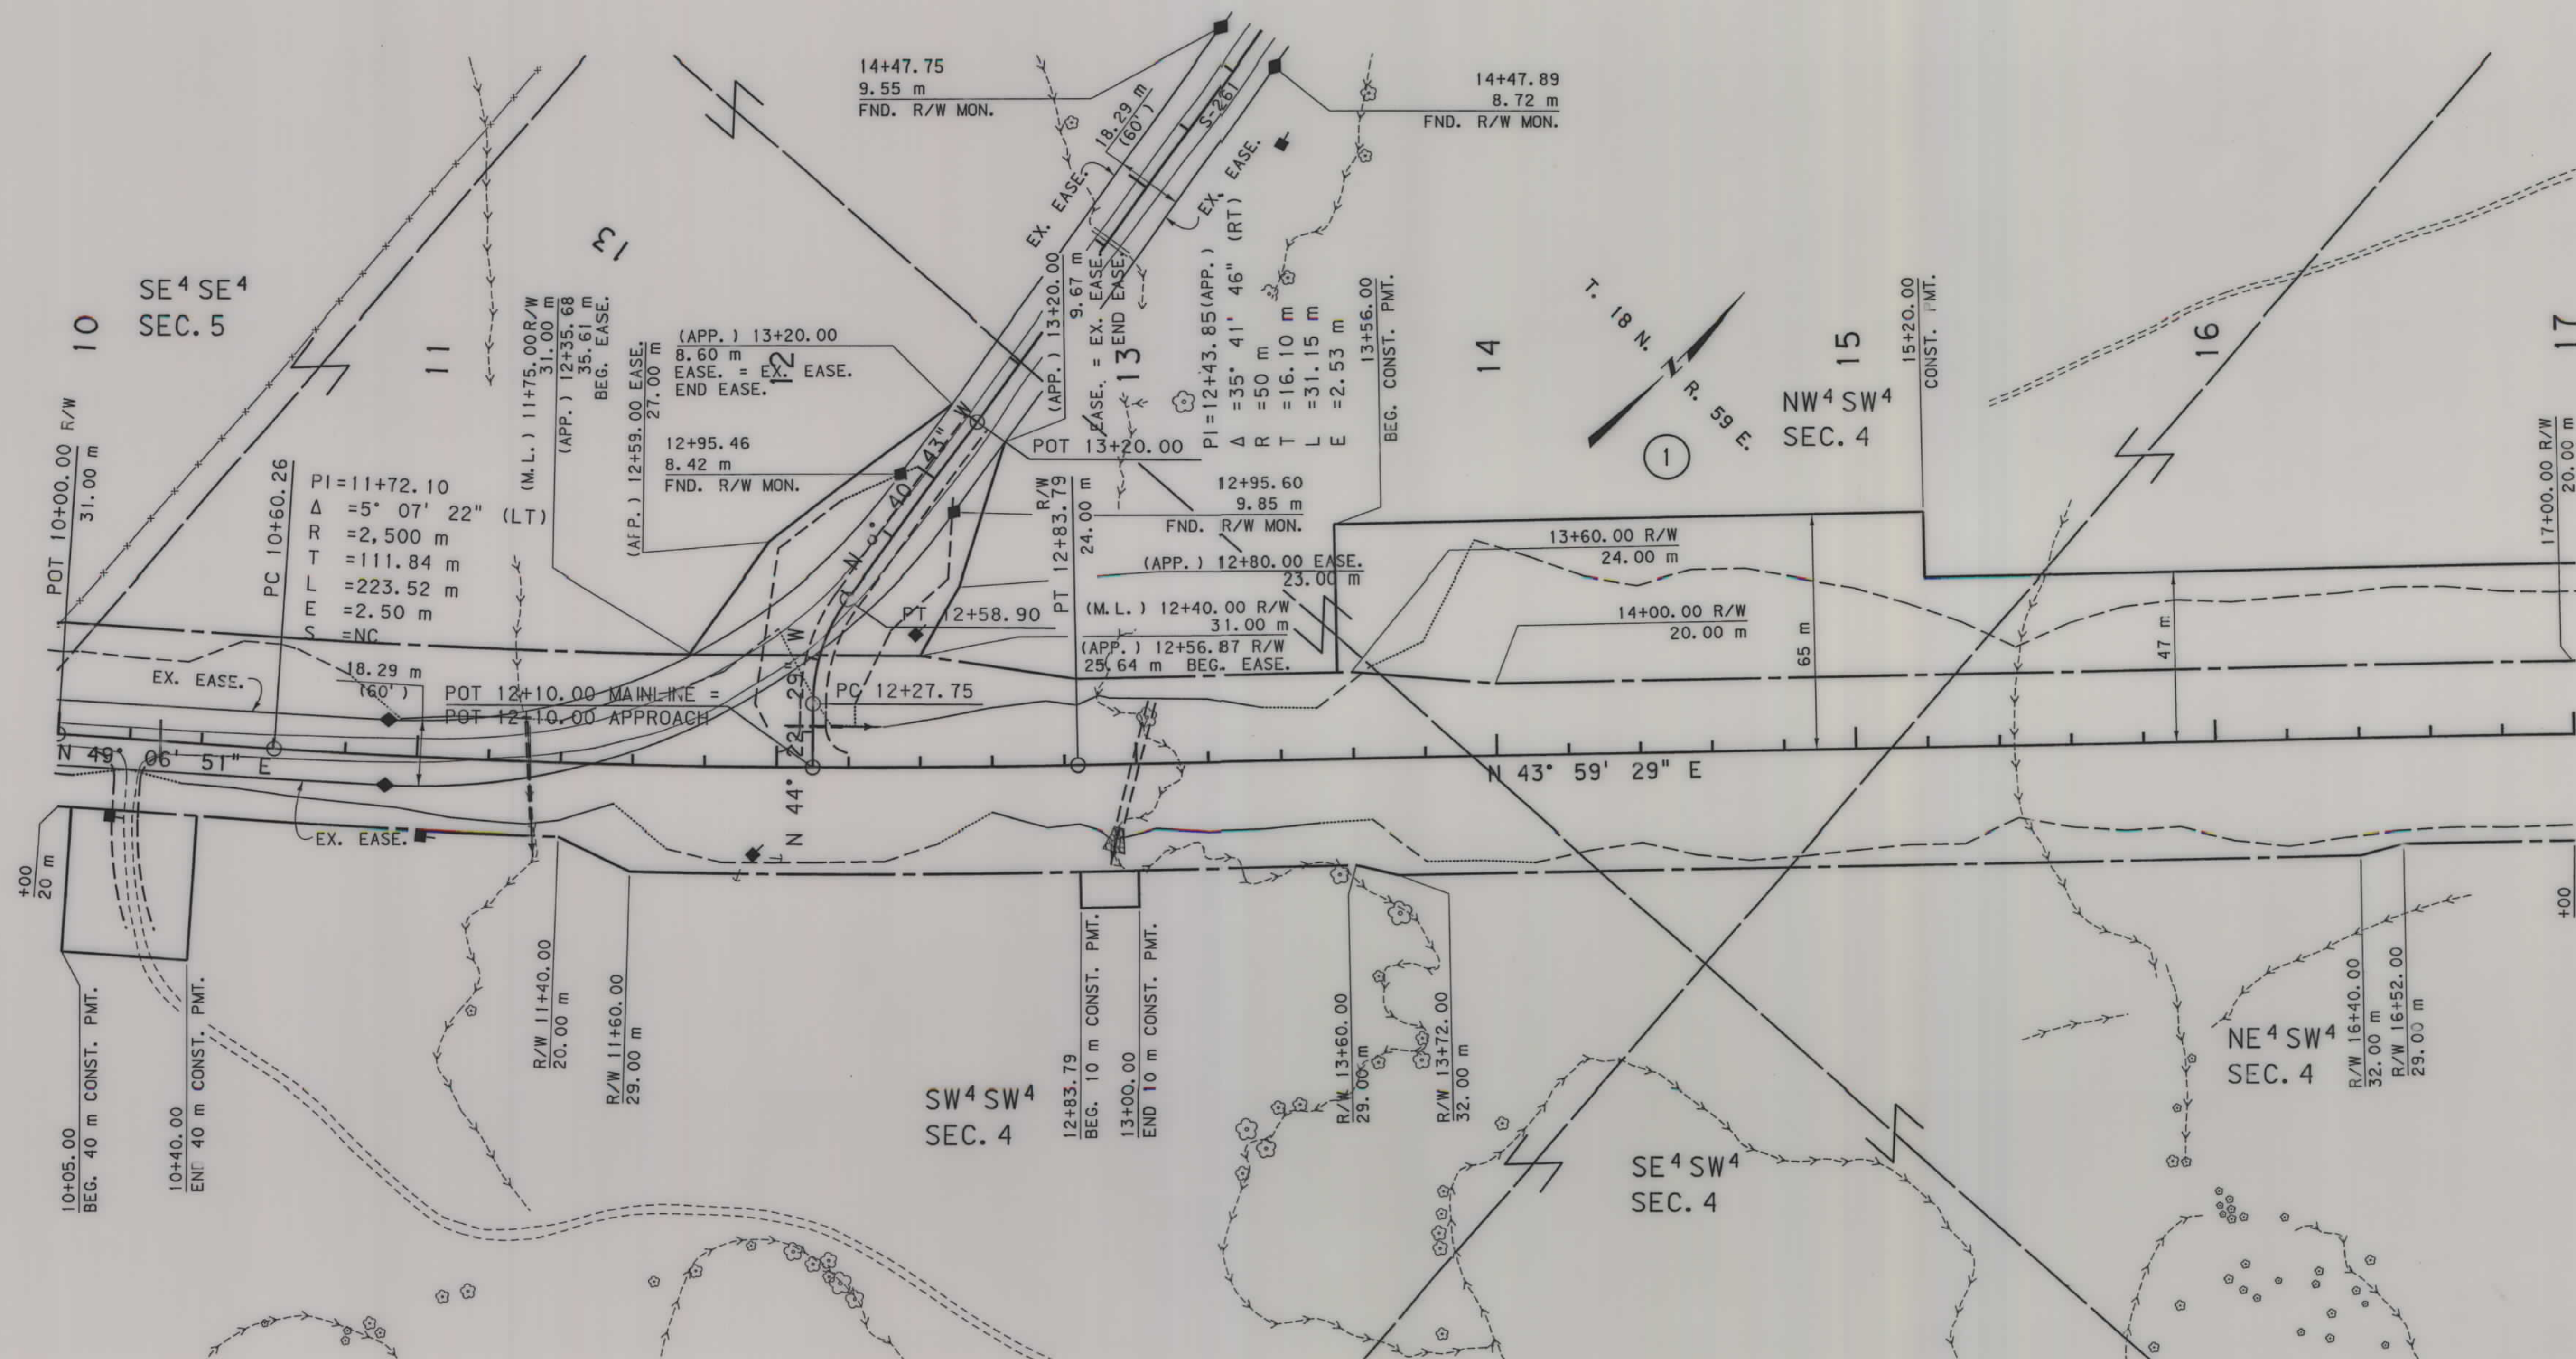

GRID STATE PLANE COORDINATES

THIS IS A STATE PLANE COORDINATE PROJECT. ALL DIMENSIONS, DISTANCES AND AREAS ON THIS PROJECT ARE GRID, EXCEPT FOR THE EXISTING R/W WIDTH DIMENSION, WHICH IS RECORD. THE COMBINATION SCALE FACTOR IS 0.99937801


FOR EXISTING R/W RETRACEMENT, SEE CERTIFICATE OF SURVEY NO. 83

- NOTES: 1. ALL MEASUREMENTS ARE METRIC EXCEPT AS NOTED
2. THE PROPOSED R/W LINE WHERE A SPIRAL CURVE TRANSITION IS USED IS A CHORD RATHER THAN A CONCENTRIC CURVE.
3. THE ENGLISH AREAS ARE FOR INFORMATIONAL PURPOSES ONLY.
4. ALL STATIONS AND OFFSETS FOR R/W BREAKS ARE IN REFERENCE TO THE R/W BASELINE.

BACKSLOPE LIMITS INCLUDE ROUNDING
CONSTRUCTION LIMITS: CUT SECTION TOE OF FILL
FHWA/DOT APPROVAL 11-5-02
MAP REVISED 1-19-06 6-13-06 9-5-06

MONTANA
DEPARTMENT OF TRANSPORTATION
RIGHT OF WAY PLAN
WIBAUX COUNTY
SCALE 1:1000

0 50M 100M

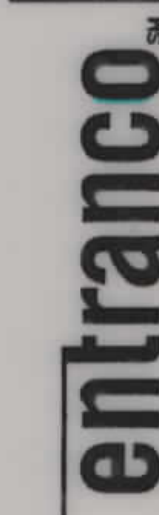

4482roPLNz01.DGN


RDROW

C:\dgn\4482roPLNz01.DGN
9/7/2006
9:32:19 AM
U0729

OWNERSHIP																			
PARCEL	NAME	ADDRESS	TOTAL AREA		GROSS R/W AREA		EX. EASE. AREA		NET AREA		REMAINDER				CONST. PMT. AREA		EASE. AREA		SHEET NO.
			METRIC	ENGLISH	METRIC	ENGLISH	METRIC	ENGLISH	METRIC	ENGLISH	LEFT		RIGHT		METRIC	ENGLISH	METRIC	ENGLISH	
											METRIC	ENGLISH	METRIC	ENGLISH					
1	M LAZY HEART RANCH, A MONTANA PARTNERSHIP, ET AL	1902 GOLDEN ROD LANE, SIDNEY, MT 59270	64.750+ ha	160.00+ AC	6.294 ha	15.55 AC	0.807 ha	1.99 AC	5.487 ha	13.56 AC					1.507 ha	3.72 AC	* 0.350 ha	* 0.86 AC	2-4
2	ARNOLD G. HANSEN, TRUSTEE ESTHER E. HANSEN TRUST	820 NINTH AVENUE SOUTHWEST, SIDNEY MT 59270		FOR OWNER NOTIFICATION ONLY															4
3	STATE OF MONTANA (DNRC)	1625 11TH AVENUE, HELENA MT 59620-1601		SEE SHEET NO. 6															

STATE	RIGHT OF WAY ID.	SHEET NO.	TOTAL SHEETS
MONTANA	STPS 261-2(6)27	4	9
PROJECT NUMBER 4482-006			
RICHLAND COUNTY LINE - NORTH			

* 0.329 ha (0.81 AC) EASE. TO BE ACQUIRED IN THE NAME OF THE COUNTY, INCLUDES 0.165 ha (0.40 AC) EX. CO. RD. EASE.
0.021 ha (0.05 AC) EASE. TO MDT FOR DRAINAGE PURPOSES.

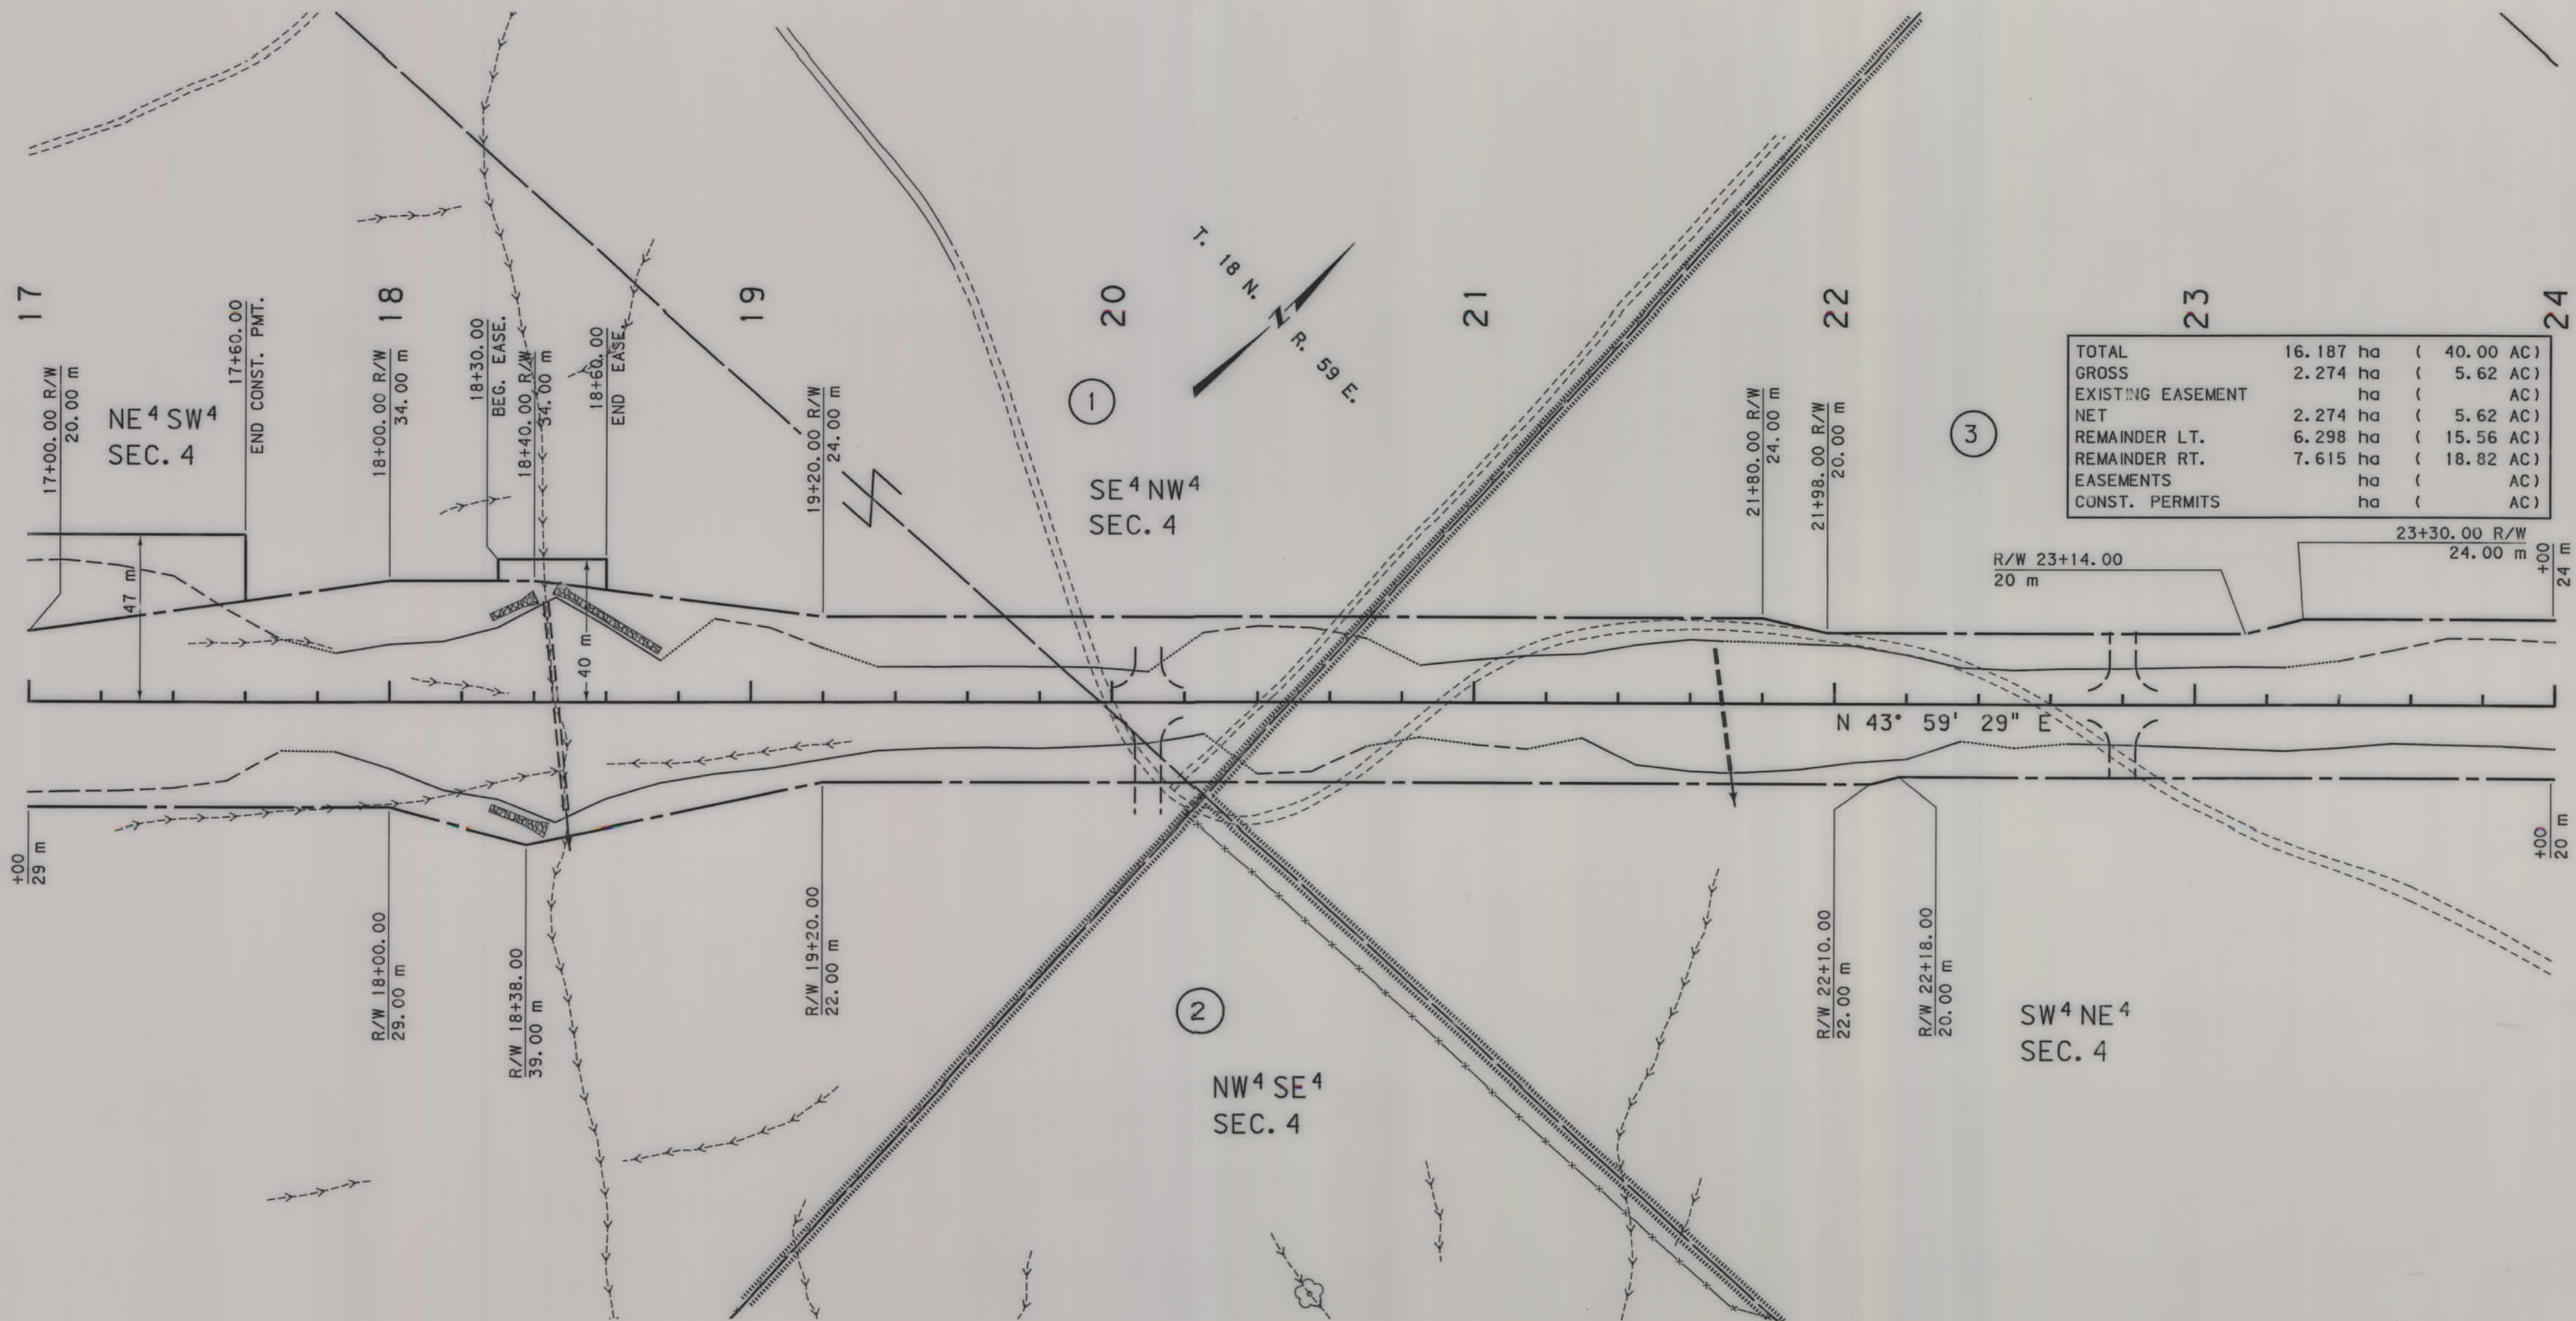

TOTAL	16.187 ha	(40.00 AC)
GROSS	2.274 ha	(5.62 AC)
EXISTING EASEMENT	ha	(AC)
NET	2.274 ha	(5.62 AC)
REMAINDER LT.	6.298 ha	(15.56 AC)
REMAINDER RT.	7.615 ha	(18.82 AC)
EASEMENTS	ha	(AC)
CONST. PERMITS	ha	(AC)

GRID STATE PLANE COORDINATES
THIS IS A STATE PLANE COORDINATE PROJECT.
ALL DIMENSIONS, DISTANCES AND AREAS ON THIS
PROJECT ARE GRID, EXCEPT FOR THE EXISTING
R/W WIDTH DIMENSION, WHICH IS RECORD. THE
COMBINATION SCALE FACTOR IS 0.99930801

- NOTES: 1. ALL MEASUREMENTS ARE METRIC EXCEPT AS NOTED
2. THE PROPOSED R/W LINE WHERE A SPIRAL CURVE TRANSITION IS USED IS A CHORD RATHER THAN A CONCENTRIC CURVE.
3. THE ENGLISH AREAS ARE FOR INFORMATIONAL PURPOSES ONLY.
4. ALL STATIONS AND OFFSETS FOR R/W BREAKS ARE IN REFERENCE TO THE R/W BASELINE.

BACKSLOPE LIMITS INCLUDE ROUNDING CONSTRUCTION LIMITS:		
CUT SECTION	TOE OF FILL	TOE OF CUT
FHWA/DOT APPROVAL 11-5-02		
MAP REVISED	1-19-06	6-13-06 9-5-06
	9-7-06	

MONTANA
DEPARTMENT OF TRANSPORTATION
RIGHT OF WAY PLAN
WIBAUX COUNTY
SCALE 1:1000
0 50M 100M




entranco

4482-0PLN202.DGN

RDROW

C:\gdm\4482-0PLN202.DGN
6/15/2006
9:41:14 AM
U0729
3
2

OWNERSHIP																		STATE	RIGHT OF WAY ID.	SHEET NO.	TOTAL SHEETS
PARCEL	NAME	ADDRESS	TOTAL	AREA	GROSS	R/W	AREA	EX. EASE.	AREA	NET	AREA	REMAINDER				CONST. PMT. AREA		EASE. AREA		SHEET NO.	
			METRIC	ENGLISH	METRIC	ENGLISH	METRIC	ENGLISH	METRIC	ENGLISH	LEFT		RIGHT		METRIC	ENGLISH	METRIC	ENGLISH			
											METRIC	ENGLISH	METRIC	ENGLISH							
3	STATE OF MONTANA (DNRC)	1625 11TH AVENUE, HELENA, MT 59620-1601		SEE	SHEET NO.	6															
4	LEON R. & MARY F. THRAMS	310 8TH ST SE, SIDNEY, MT 59270		SEE	SHEET NO.	9															
	C/D KYLE D. & KAREN M. McMILLEN	12868 COUNTY ROAD 338, SIDNEY MT. 59270-3566																			
																		PROJECT NUMBER 4482-006			
																		RICHLAND COUNTY LINE - NORTH			

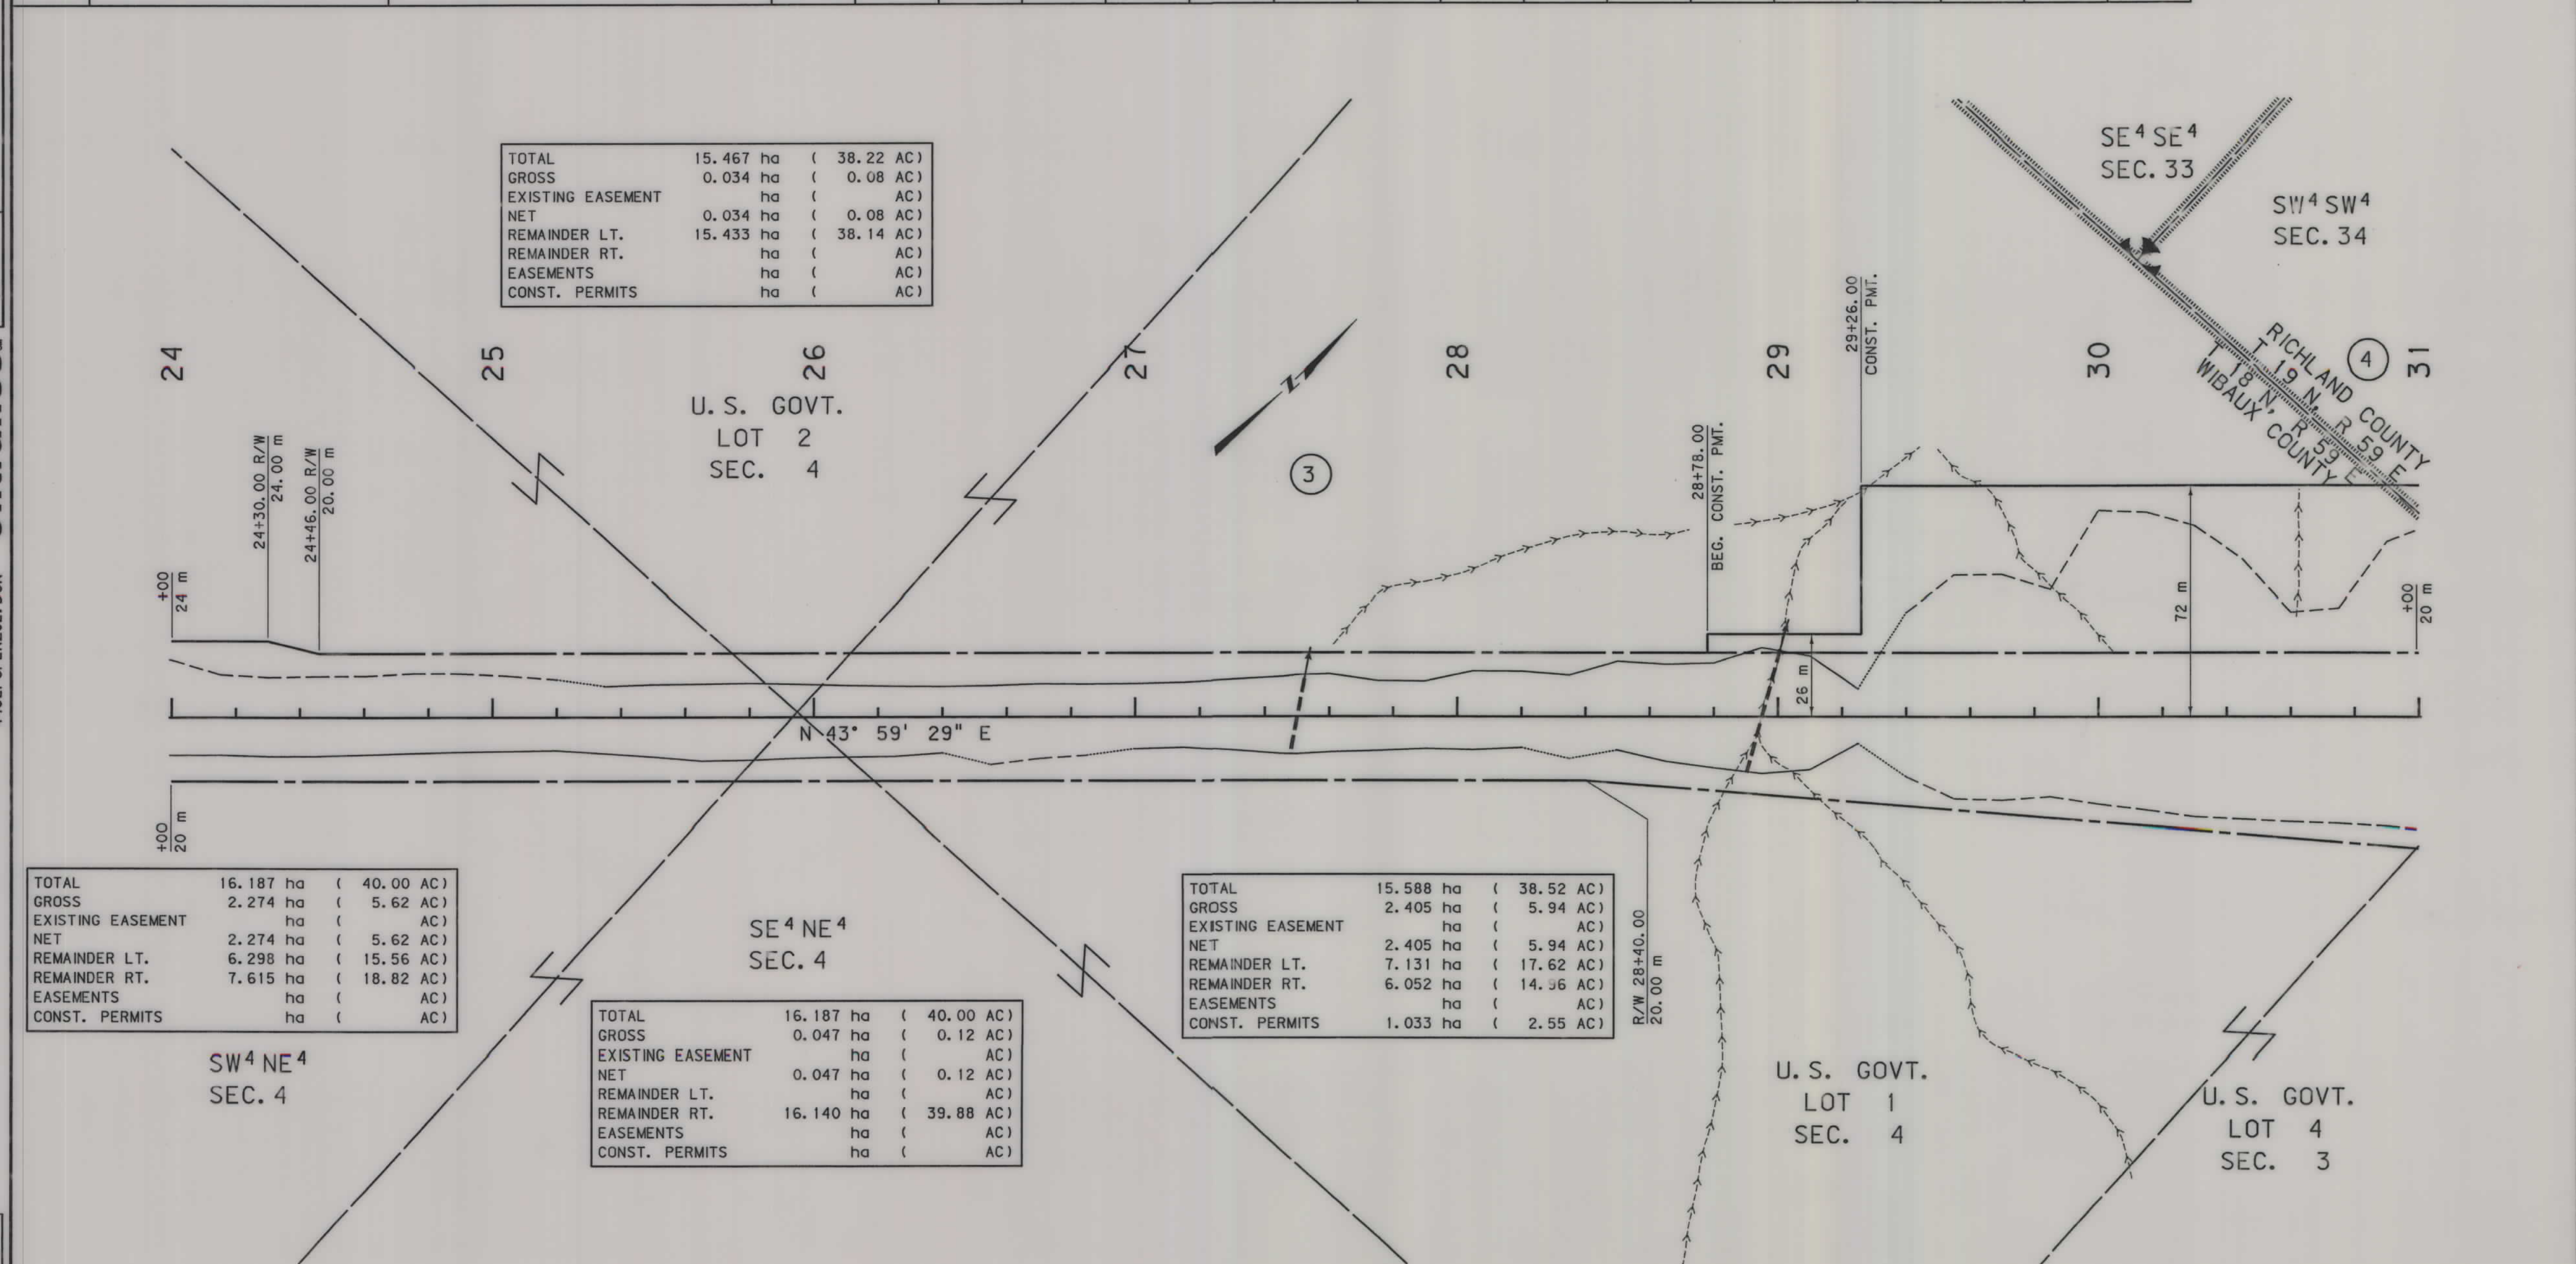

GRID STATE PLANE COORDINATES

THIS IS A STATE PLANE COORDINATE PROJECT. ALL DIMENSIONS, DISTANCES AND AREAS ON THIS PROJECT ARE GRID, EXCEPT FOR THE EXISTING R/W WIDTH DIMENSION, WHICH IS RECORD. THE COMBINATION SCALE FACTOR IS 0.99930801

- NOTES:
1. ALL MEASUREMENTS ARE METRIC EXCEPT AS NOTED
 2. THE PROPOSED R/W LINE WHERE A SPIRAL CURVE TRANSITION IS USED IS A CHORD RATHER THAN A CONCENTRIC CURVE.
 3. THE ENGLISH AREAS ARE FOR INFORMATIONAL PURPOSES ONLY.
 4. ALL STATIONS AND OFFSETS FOR R/W BREAKS ARE IN REFERENCE TO THE R/W BASELINE.

BACKSLOPE LIMITS INCLUDE ROUNDING

CONSTRUCTION LIMITS:

TOP OF CUT

CUT SECTION

TOE OF FILL

TOE OF CUT

TOE OF BOTTOM

FWHA/DOT APPROVAL 11-5-02

MAP REVISED 3-21-06 6-13-06

MONTANA

DEPARTMENT OF TRANSPORTATION

RIGHT OF WAY PLAN

WIBAUX AND RICHLAND COUNTIES

SCALE 1:1000

0 50M 100M


OWNERSHIP																			STATE	RIGHT OF WAY ID.	SHEET NO.	TC / SHEET
PARCEL	NAME	ADDRESS	TOTAL	AREA	GROSS R/W	AREA	EX. EASE. AREA		NET AREA		REMAINDER				CONST. PMT. AREA		EASE. AREA		SHEET NO.			
			METRIC	ENGLISH	METRIC	ENGLISH	METRIC	ENGLISH	METRIC	ENGLISH	LEFT		RIGHT		METRIC	ENGLISH	METRIC	ENGLISH				
											METRIC	ENGLISH	METRIC	ENGLISH								
3	STATE OF MONTANA (DNRC)	1625 11TH AVENUE, HELENA, MT 59620-1601	64.750+ ha	160.00+ AC	5.116 ha	12.64 AC			5.116 ha	12.64 AC					1.033 ha	2.55 AC			4-6			
4	LEON R. & MARY F. THRAMS	310 8TH ST SE, SIDNEY, MT 59270		SEE SHEET NO. 9																		
	C/D KYLE D. & KAREN M. MCMILLEN	12868 COUNTY ROAD 338, SIDNEY MT. 59270-3566																				
4W	LEON R. & MARY F. THRAMS	310 8TH ST SE, SIDNEY, MT 59270			1.812 ha	4.48 AC			1.812 ha	4.48 AC									6			
	C/D KYLE D. & KAREN M. MCMILLEN	12868 COUNTY ROAD 338, SIDNEY MT. 59270-3566																				
PROJECT NUMBER 4482-006																			RICHLAND COUNTY LINE - NORTH			

STATE	RIGHT OF WAY ID.	SHEET NO.	TOTAL SHEETS
MONTANA	STPS 261-2(G)27	6	9
PROJECT NUMBER 4482-006			
RICHLAND COUNTY LINE - NORTH			

TOTAL	15.588 ha	(38.52 AC)
GROSS	2.405 ha	(5.94 AC)
EXISTING EASEMENT	ha	(AC)
NET	2.405 ha	(5.94 AC)
REMAINDER LT.	7.131 ha	(17.62 AC)
REMAINDER RT.	6.052 ha	(14.96 AC)
EASEMENTS	ha	(AC)
CONST. PERMITS	1.033 ha	(2.55 AC)

P.O.T. 31+70.47 IS N 85°51'22"E,
25.67 m FROM THE NW CORNER
OF SECTION 3. (CALCULATED FROM FND. STONE)

P.O.T. 31+35.84 IS S 03°51'04" E,
23.11 m FROM THE NW CORNER
OF SECTION 3. (CALCULATED FROM FND. STONE)

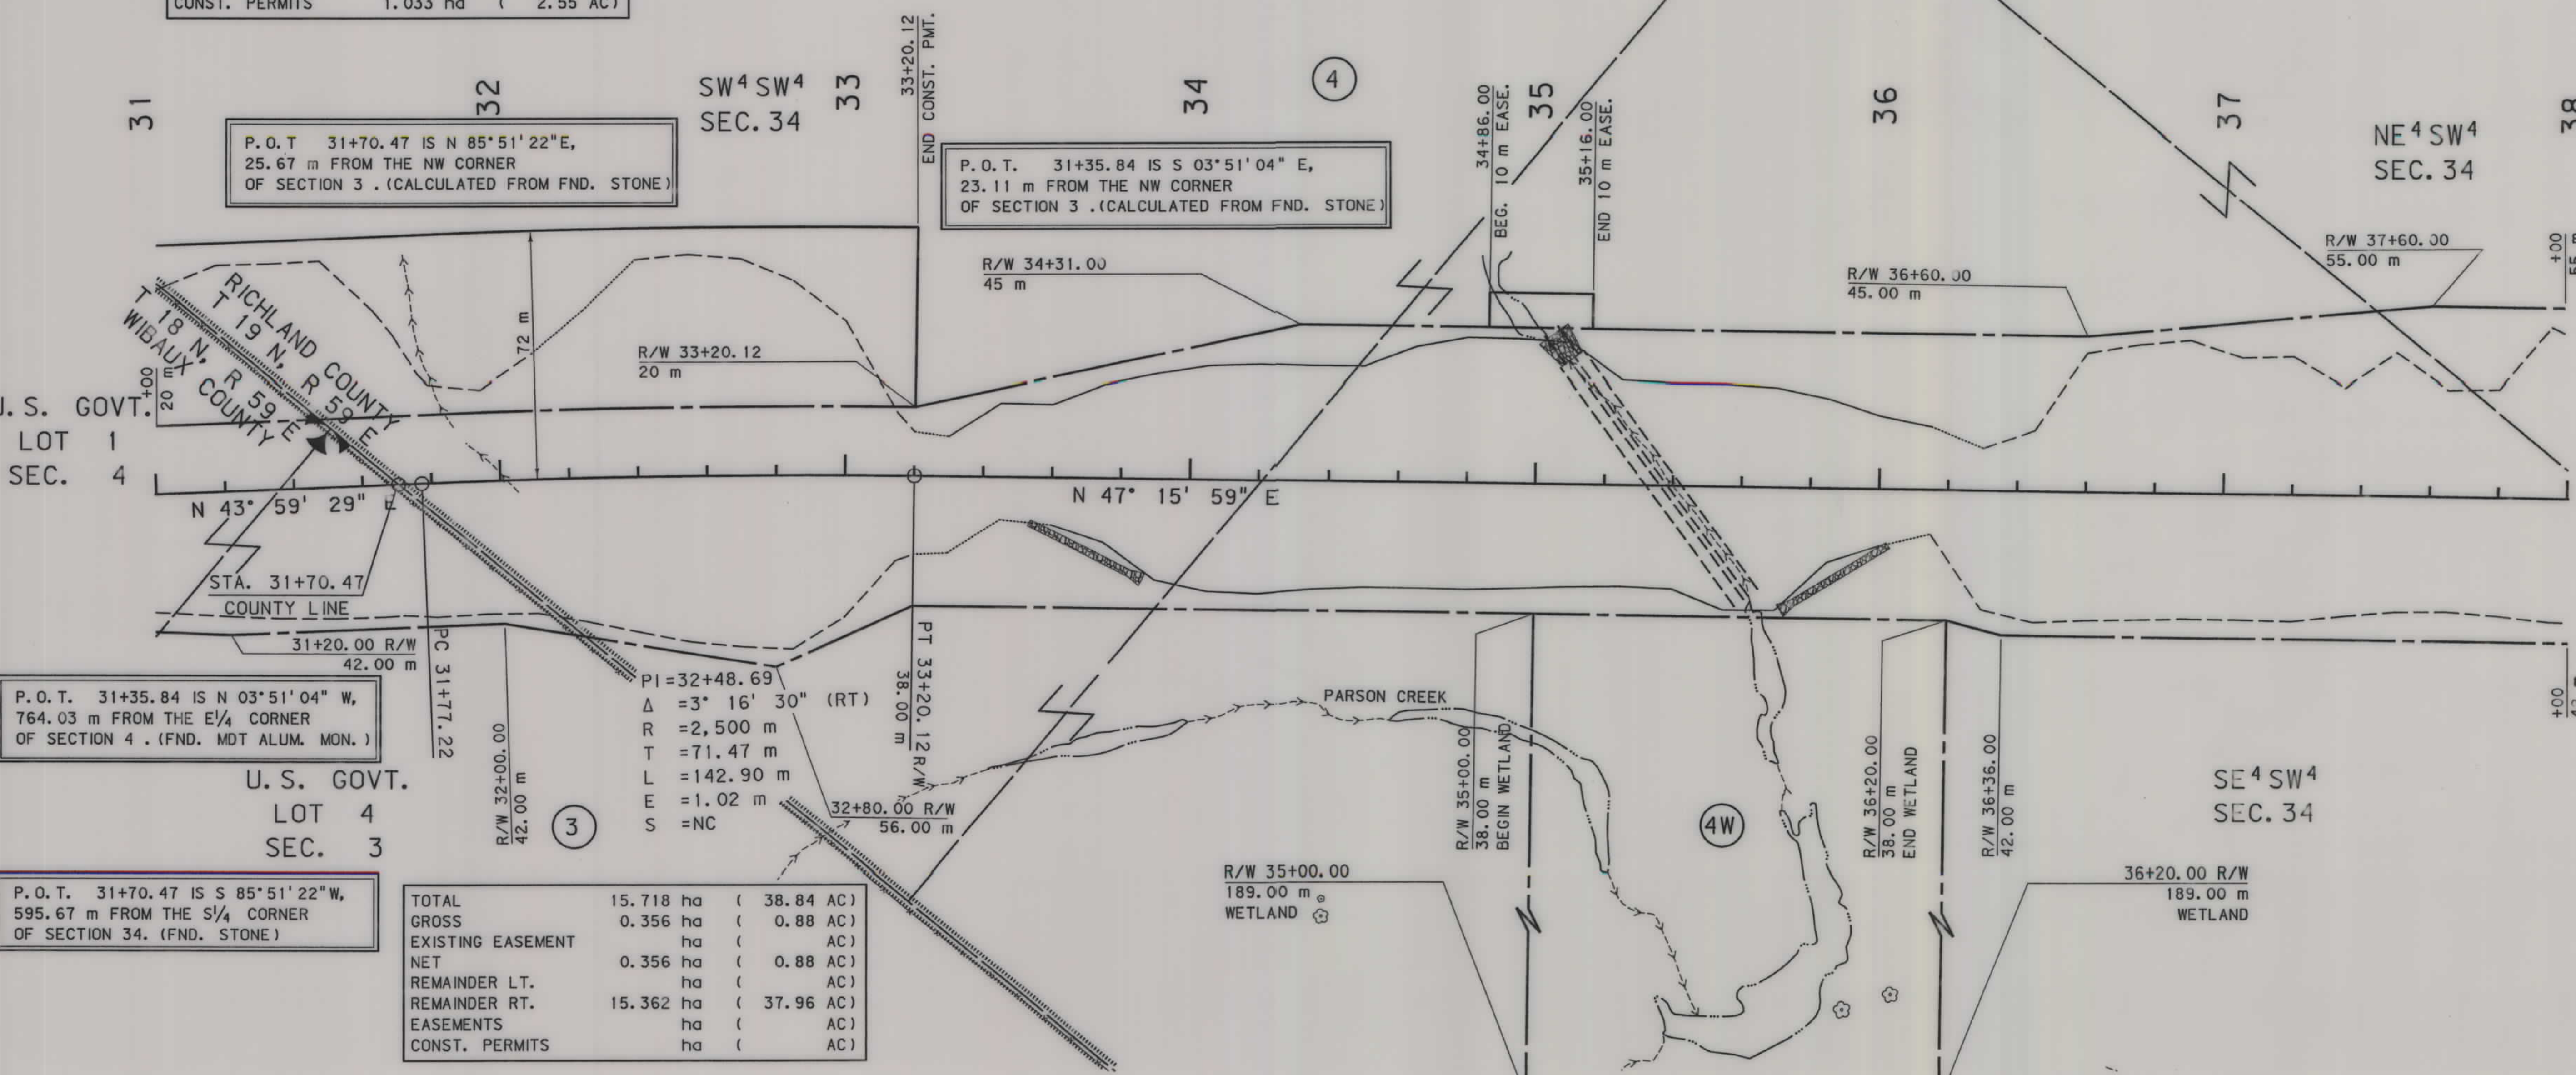

P.O.T. 31+70.47 IS S 85°51'22"W,
595.67 m FROM THE S/4 CORNER
OF SECTION 34. (FND. STONE)

TOTAL	15.718 ha	(38.84 AC)
GROSS	0.356 ha	(0.88 AC)
EXISTING EASEMENT	ha	(AC)
NET	0.356 ha	(0.88 AC)
REMAINDER LT.	ha	(AC)
REMAINDER RT.	15.362 ha	(37.96 AC)
EASEMENTS	ha	(AC)
CONST. PERMITS	ha	(AC)

GRID STATE PLANE COORDINATES

THIS IS A STATE PLANE COORDINATE PROJECT.
ALL DIMENSIONS, DISTANCES AND AREAS ON THIS
PROJECT ARE GRID, EXCEPT FOR THE EXISTING
R/W WIDTH DIMENSION, WHICH IS RECORD. THE
COMBINATION SCALE FACTOR IS 0.99930801

- NOTES:
1. ALL MEASUREMENTS ARE METRIC EXCEPT AS NOTED
 2. THE PROPOSED R/W LINE WHERE A SPIRAL CURVE TRANSITION IS USED IS A CHORD RATHER THAN A CONCENTRIC CURVE.
 3. THE ENGLISH AREAS ARE FOR INFORMATIONAL PURPOSES ONLY.
 4. ALL STATIONS AND OFFSETS FOR R/W BREAKS ARE IN REFERENCE TO THE R/W BASELINE.

BACKSLOPE LIMITS INCLUDE ROUNDING	
CONSTRUCTION LIMITS:	CUT SECTION TOP OF CUT DITCH BOTTOM
FHWA/DOT APPROVAL 11-5-C2	
MAP REVISED 3-21-06 5-25-06 6-13-06	

MONTANA DEPARTMENT OF TRANSPORTATION	
RIGHT OF WAY PLAN WIBAUX AND RICHLAND COUNTIES	
SCALE 1"=100'	
0 50M 100M	




4482r0PLNz02.DGN

RDRW

C:\dgn\4482r0PLNz02.DGN
9/7/2006
7:01:09 AM
1 2 00729

OWNERSHIP																			
PARCEL	NAME	ADDRESS	TOTAL	AREA	GROSS R/W AREA		EX. EASE. AREA		NET AREA		REMAINDER				CONST. PMT. AREA		EASE. AREA		SHEET NO.
			METRIC	ENGLISH	METRIC	ENGLISH	METRIC	ENGLISH	METRIC	ENGLISH	LEFT		RIGHT						
											METRIC	ENGLISH	METRIC	ENGLISH	METRIC	ENGLISH	METRIC	ENGLISH	
4	LEON R. & MARY F. THRAMS	310 8TH ST SE, SIDNEY, MT 59270		SEE	SHEET NO. 9														
	C/D KYLE D. & KAREN M. MCMILLEN	12868 COUNTY ROAD 338, SIDNEY MT. 59270-3566																	

STATE	RIGHT OF WAY ID.	SHEET NO.	TOTAL SHEETS
MONTANA	STPS 201-2(6)27	7	9
PROJECT NUMBER 4482-006			
RICHLAND COUNTY LINE - NORTH			

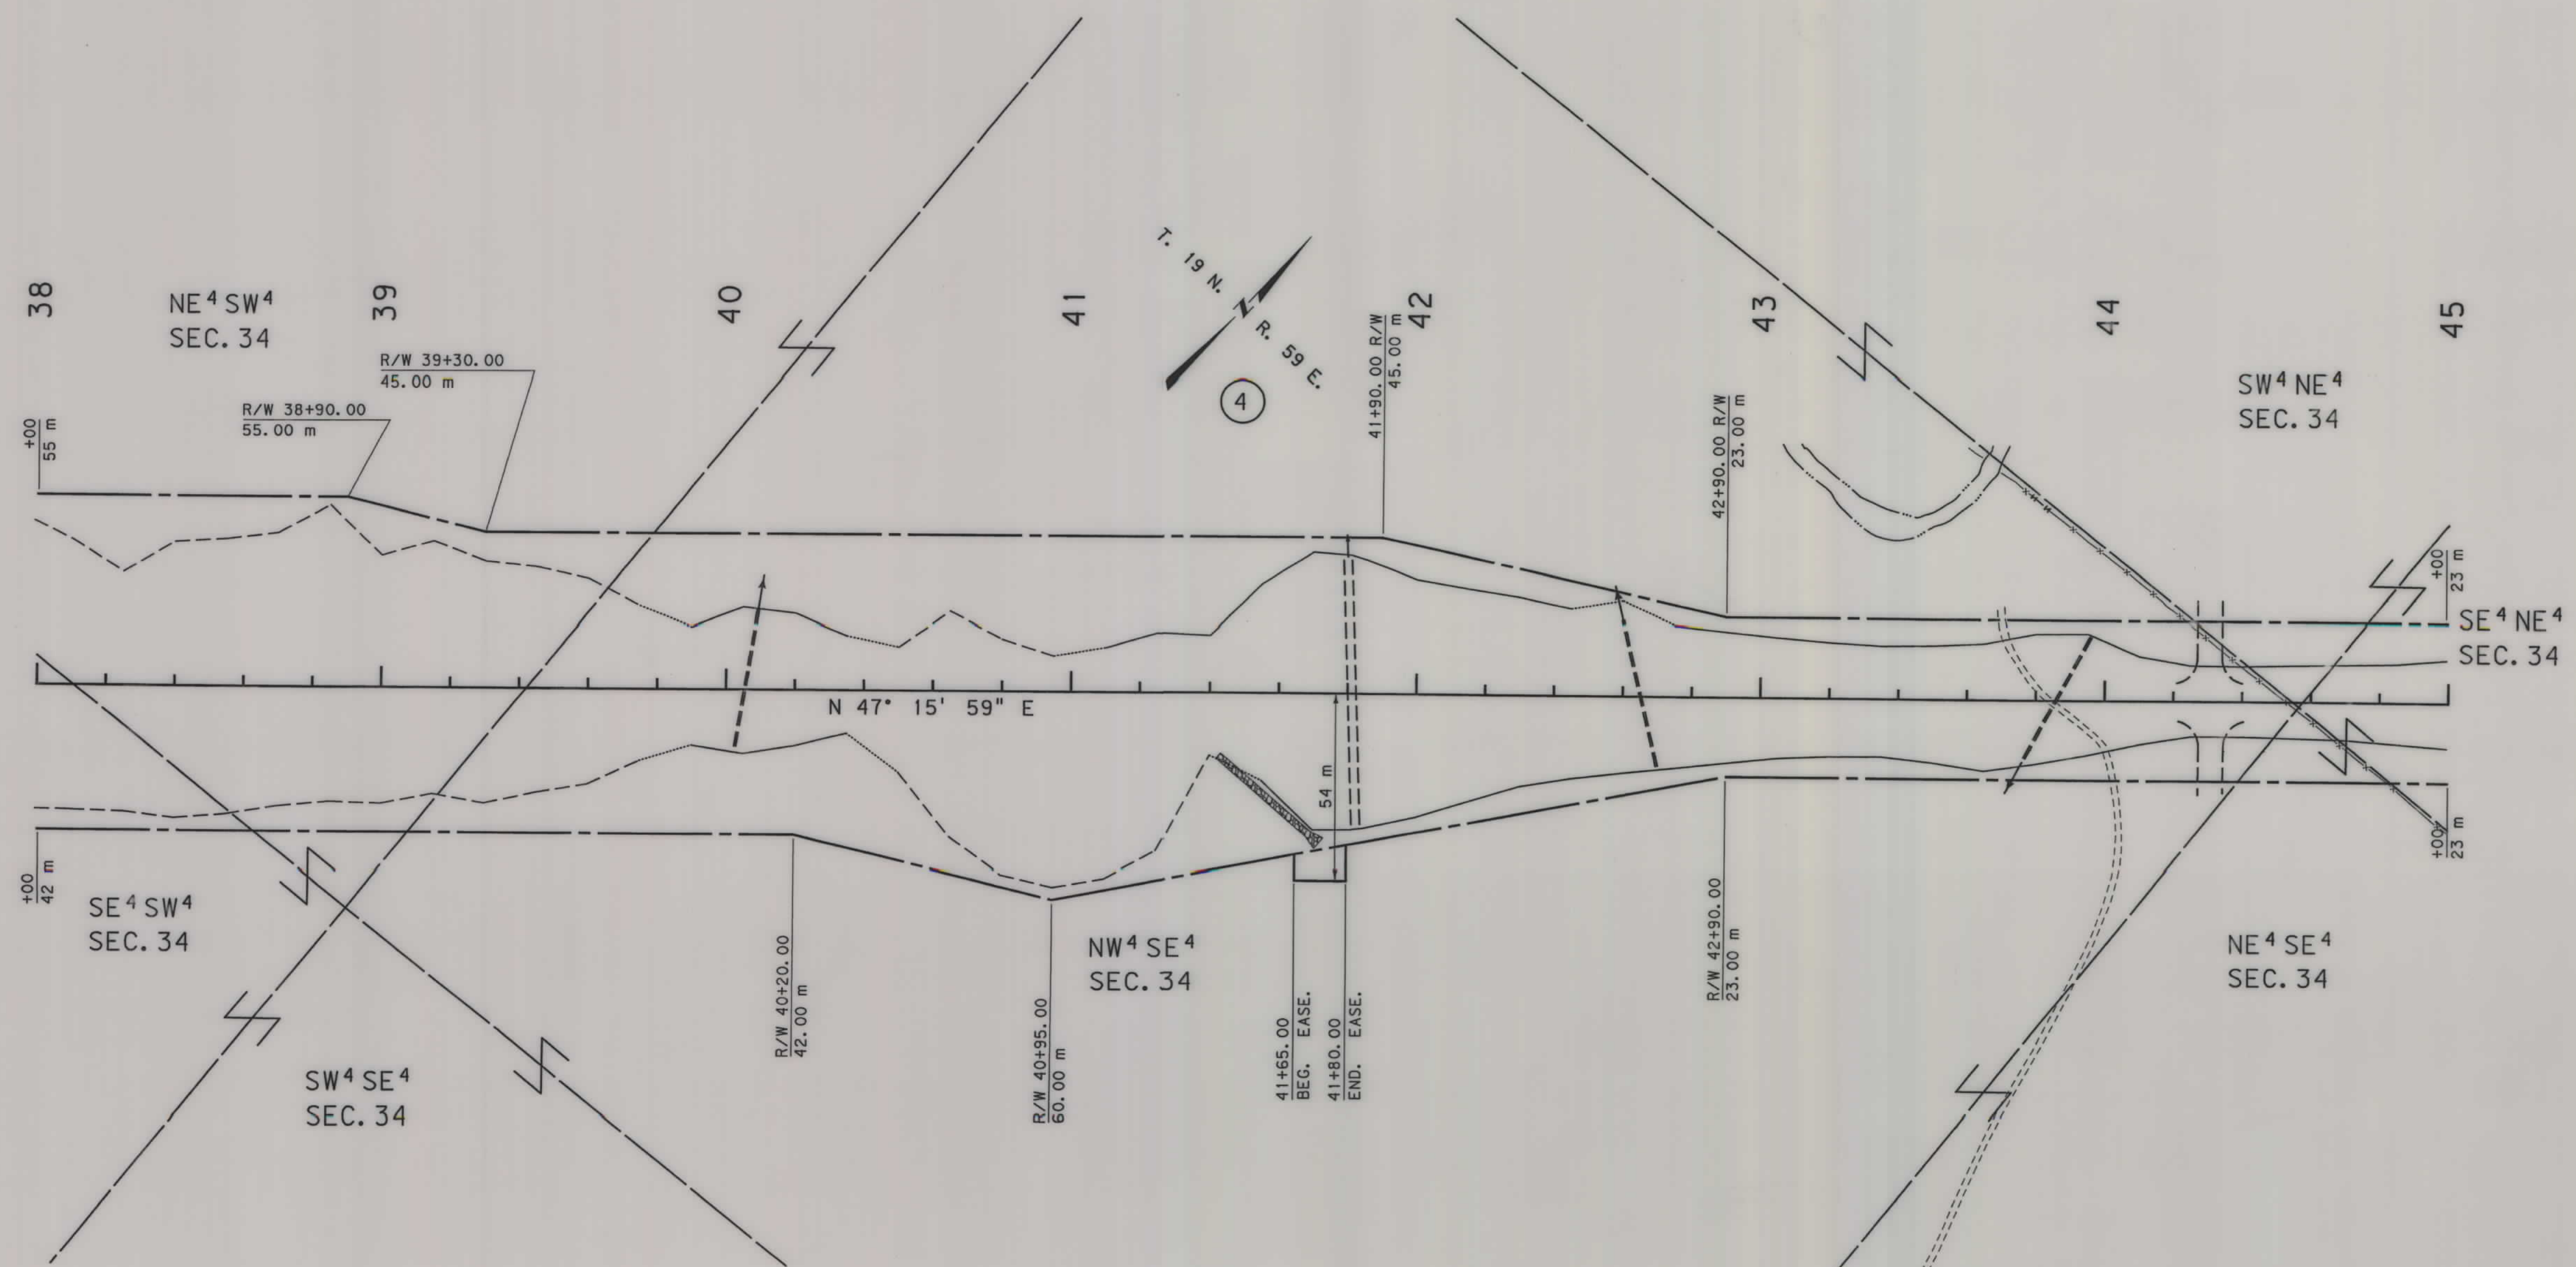

GRID STATE PLANE COORDINATES

THIS IS A STATE PLANE COORDINATE PROJECT. ALL DIMENSIONS, DISTANCES AND AREAS ON THIS PROJECT ARE GRID, EXCEPT FOR THE EXISTING R/W WIDTH DIMENSION, WHICH IS RECORD. THE COMBINATION SCALE FACTOR IS 0.99930801

- NOTES:
1. ALL MEASUREMENTS ARE METRIC EXCEPT AS NOTED
 2. THE PROPOSED R/W LINE WHERE A SPIRAL CURVE TRANSITION IS USED IS A CHORD RATHER THAN A CONCENTRIC CURVE.
 3. THE ENGLISH AREAS ARE FOR INFORMATIONAL PURPOSES ONLY.
 4. ALL STATIONS AND OFFSETS FOR R/W BREAKS ARE IN REFERENCE TO THE R/W BASELINE.

BACKSLOPE LIMITS INCLUDE ROUNDING

CONSTRUCTION LIMITS:

CUT SECTION

TOE OF FILL

TOP OF CUT

TOE OF FILL

TOE OF CUT

TOE OF FILL

MONTANA

DEPARTMENT OF TRANSPORTATION

RIGHT OF WAY PLAN

RICHLAND COUNTY

SCALE 1:1000

0 50M 100M

FHWA/DOT APPROVAL 11-5-02

MAP REVISED 3-21-06

STATE	RIGHT OF WAY ID.	SHEET	TOTAL
		NO.	SHEETS
MONTANA	STPS 261-2(6)27	9	9
PROJECT NUMBER 4482-006			
RICHLAND COUNTY LINE - NORTH			

[illegible]

MDTA MONTANA DEPARTMENT OF TRANSPORTATION

MONTANA

4482\ro\4482roPLNz03. DGN

RDROW

C:\dgn\4482ROPLNZ03.DGN
4/22/2010
1:10:39 PM
3 01757

GRID STATE PLANE COORDINATES

THIS IS A STATE PLANE COORDINATE PROJECT.
ALL DIMENSIONS, DISTANCES AND AREAS ON THIS
PROJECT ARE GRID, EXCEPT FOR THE EXISTING
R/W WIDTH DIMENSION, WHICH IS RECORD. THE
COMBINATION SCALE FACTOR IS 0.99930801


FOR EXISTING R/W RETRACEMENT, SEE
CERTIFICATE OF SURVEY NO. 27-725

NOTES: 1. ALL MEASUREMENTS ARE METRIC EXCEPT AS NOTED

2. THE PROPOSED R/W LINE WHERE A SPIRAL CURVE TRANSITION IS USED IS A CHORD RATHER THAN A CONCENTRIC CURVE.

3. THE ENGLISH AREAS ARE FOR INFORMATIONAL PURPOSES ONLY.


4. ALL STATIONS AND OFFSETS FOR R/W BREAKS ARE IN REFERENCE TO THE R/W BASELINE.

 BACKSLOPE LIMITS INCLUDE ROUNDING CONSTRUCTION LIMITS:			
CUT SECTION TOE OF FILL			
FHWA/DOT APPROVAL		11-5-02	
MAP REVISED	3-21-06	4-21-06	5-25-06
6-13-06	7-17-06	5-12-09	4-22-10

MONTANA
DEPARTMENT OF TRANSPORTATION

RIGHT OF WAY PLAN
RICHLAND COUNTY

SCALE 1: 1000

 

0 50M 100M

