


PLANS

NOT

TO

SCALE

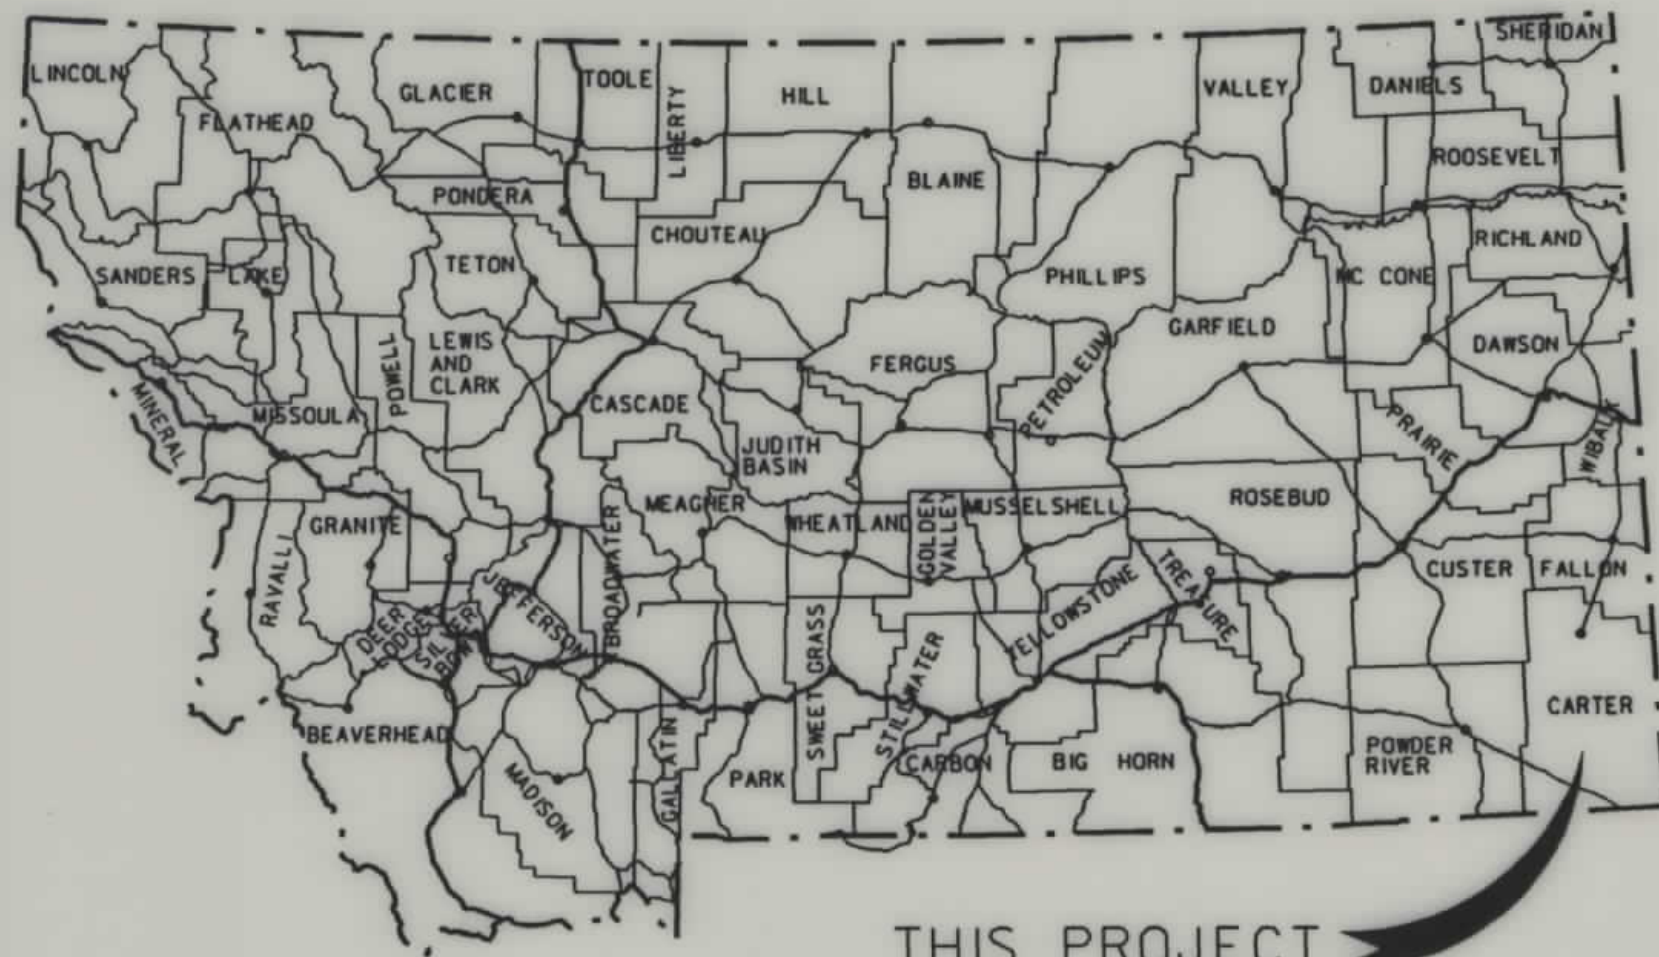

THIS PROJECT


MONTANA DEPARTMENT OF TRANSPORTATION

STATE	RIGHT OF WAY ID.	SHEET NO.	TOTAL SHEETS
MONTANA	ER 277-1(4) 31	1	2
PROJECT NUMBER 3687-004			
BOX ELDER CR - NE OF HAMMOND			

RIGHT OF WAY PLAN OF FEDERAL AID PROJECT ER 277-1(4) 31

BOX ELDER CR - NE OF HAMMOND CARTER COUNTY

0.6 km

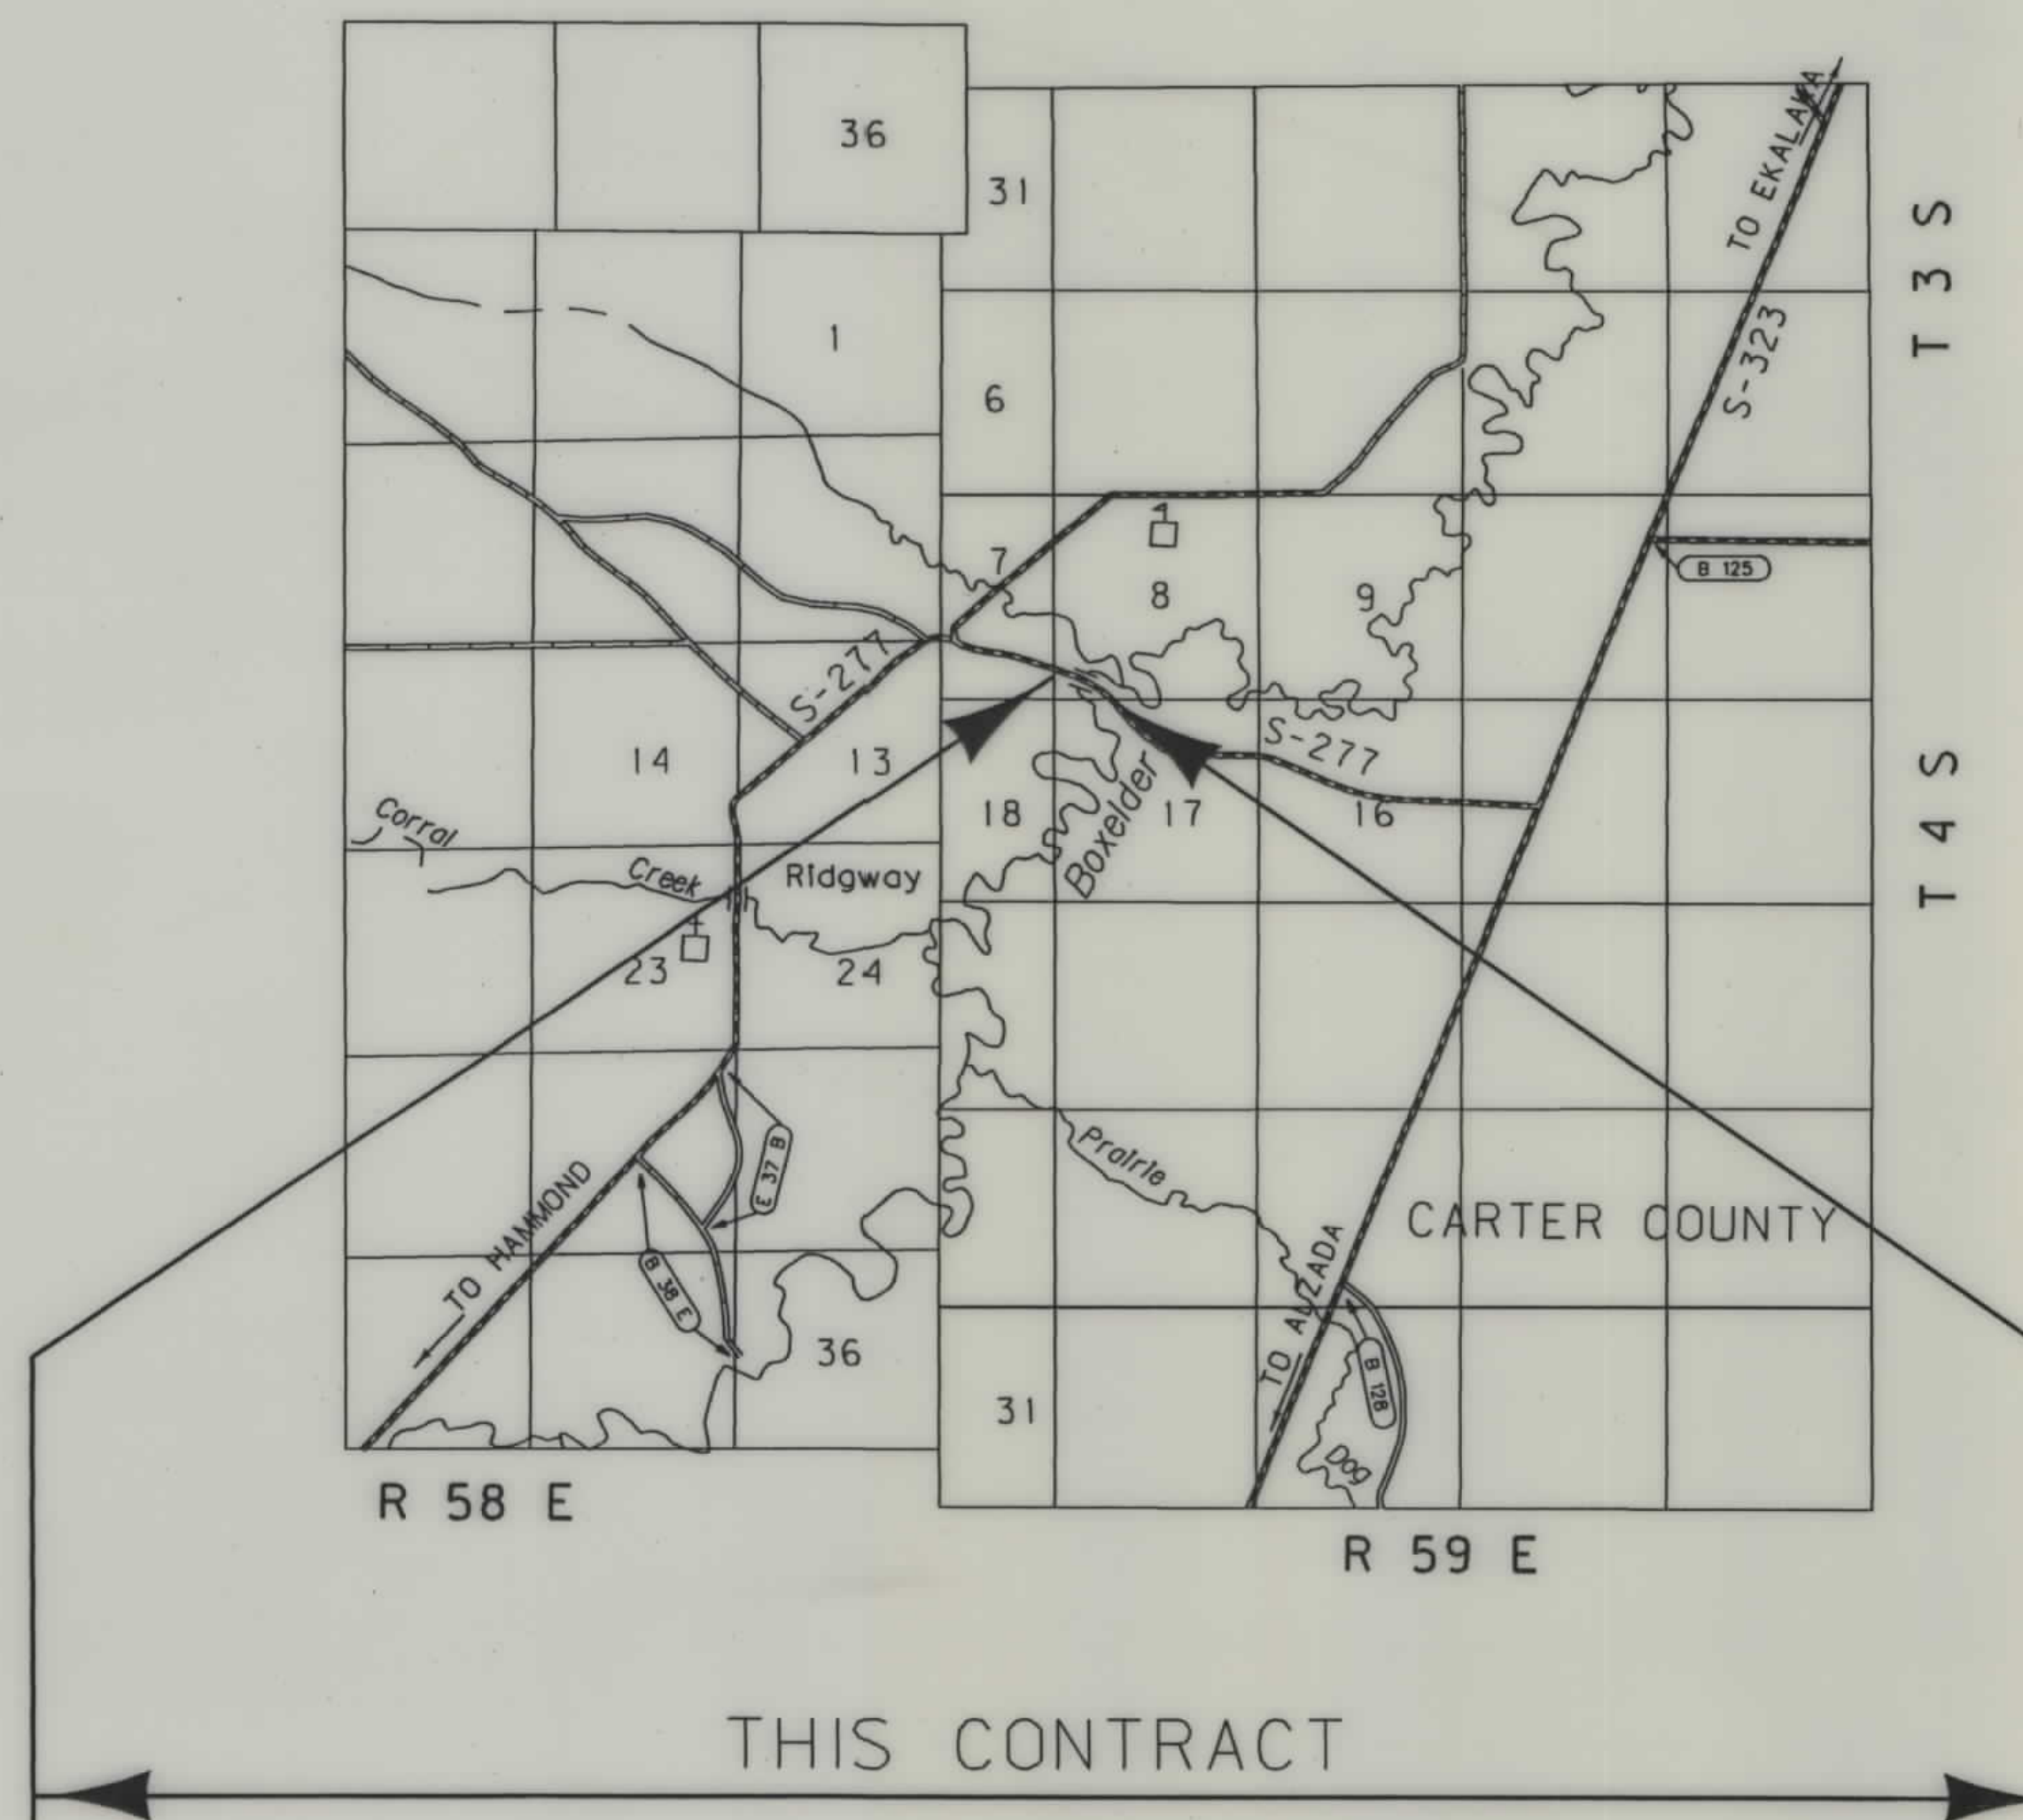

SEE SHEET NO. 2 FOR OWNERSHIP
NAMES, ADDRESSES, AREAS, ETC.

THE BASIS OF BEARING IS FROM TRAVERSE
POINTS 101 - 102 NO° 05' 00"E

CONVENTIONAL SIGNS

PROPOSED RIGHT OF WAY LINE	---
EXISTING RIGHT OF WAY LINE	---
RAILROAD RIGHT OF WAY LINE	---
CENTERLINE (C) OR PROJECTED LINE	---
STK'D CENTERLINE	---
SECTION LINE	---
OWNERSHIP BOUNDARY	---
FULL ACCESS CONTROL	---
LIMITED ACCESS CONTROL	---
EXISTING ACCESS CONTROL	---
PRESENT TRAVELED WAY (P.T.W.)	---
FENCE LINE	---
EXISTING GUARDRAIL	---
PROPOSED GUARDRAIL	---
GATE IN FENCE	---
CATTLE GUARD: EXIST. - PROPOSED	---
SECTION CORNER	FOUND UNFOUND
1/4 SECTION CORNER	---
CLOSING CORNER	---
MEANDER CORNER	---
CENTER OF SECTION	---
RIGHT OF WAY MONUMENT	---
PROPERTY CORNER PIN	---
POWER POLE IN PLACE	---
TELEPHONE POLE IN PLACE	---
TELEGRAPH POLE IN PLACE	---
LIGHT POLE	---
PROPOSED CULVERT	---
EXISTING CULVERT	---
OUTLET DITCH	---
INLET DITCH	---
EXISTING DITCH	---
CHANNEL CHANGES	---
DITCH BLOCK	---
RIPRAP	---
BRIDGES	---
RAILROADS	---
PARCEL NUMBERS	---
APPROACH: EXIST.- PROPOSED	---

ASSOCIATED PROJECT
AGREEMENT NUMBER
ER 277-1(4)31 P.E.

RELATED PROJECTS
S-184(1) R/W


FHWA/DOOT APPROVAL 3-19--98
MAP REVISED

NOTES: 1. ALL MEASUREMENTS ARE METRIC EXCEPT AS NOTED

OWNERSHIP																					
PARCEL	NAME	ADDRESS	TOTAL		AREA		GROSS R/W AREA		EX. EASE. AREA		NET AREA		REMAINDER				CONST. PMT. AREA		EASE. AREA		SHEET NO.
			METRIC	ENGLISH	METRIC	ENGLISH	METRIC	ENGLISH	METRIC	ENGLISH	LEFT		RIGHT		METRIC	ENGLISH	METRIC	ENGLISH			
											METRIC	ENGLISH	METRIC	ENGLISH							
1	DORAN U. & SHARON F. HIGGINS	HC 50, BOX 56, EKALAKA, MT. 59324			0.431 ha	1.06 ac			0.431 ha	1.06 ac					0.880 ha	2.17 ac					
2	DORAN U. & SHARON F. HIGGINS	HC 50, BOX 56, EKALAKA, MT. 59324			1.125 ha	2.78 ac			1.125 ha	2.78 ac											
1W	DORAN U. & SHARON F. HIGGINS	HC 50, BOX 56, EKALAKA, MT. 59324															#0.160ha	#0.40Ac.			

* TO BE ACQUIRED AS A WETLAND EASEMENT

STATE	RIGHT OF WAY ID.	SHEET NO.	TOTAL SHEETS
MONTANA	ER 277-1(4)31	2	2
PROJECT NUMBER 3687-004			
BOX ELDER CR - NE OF HAMMOND			

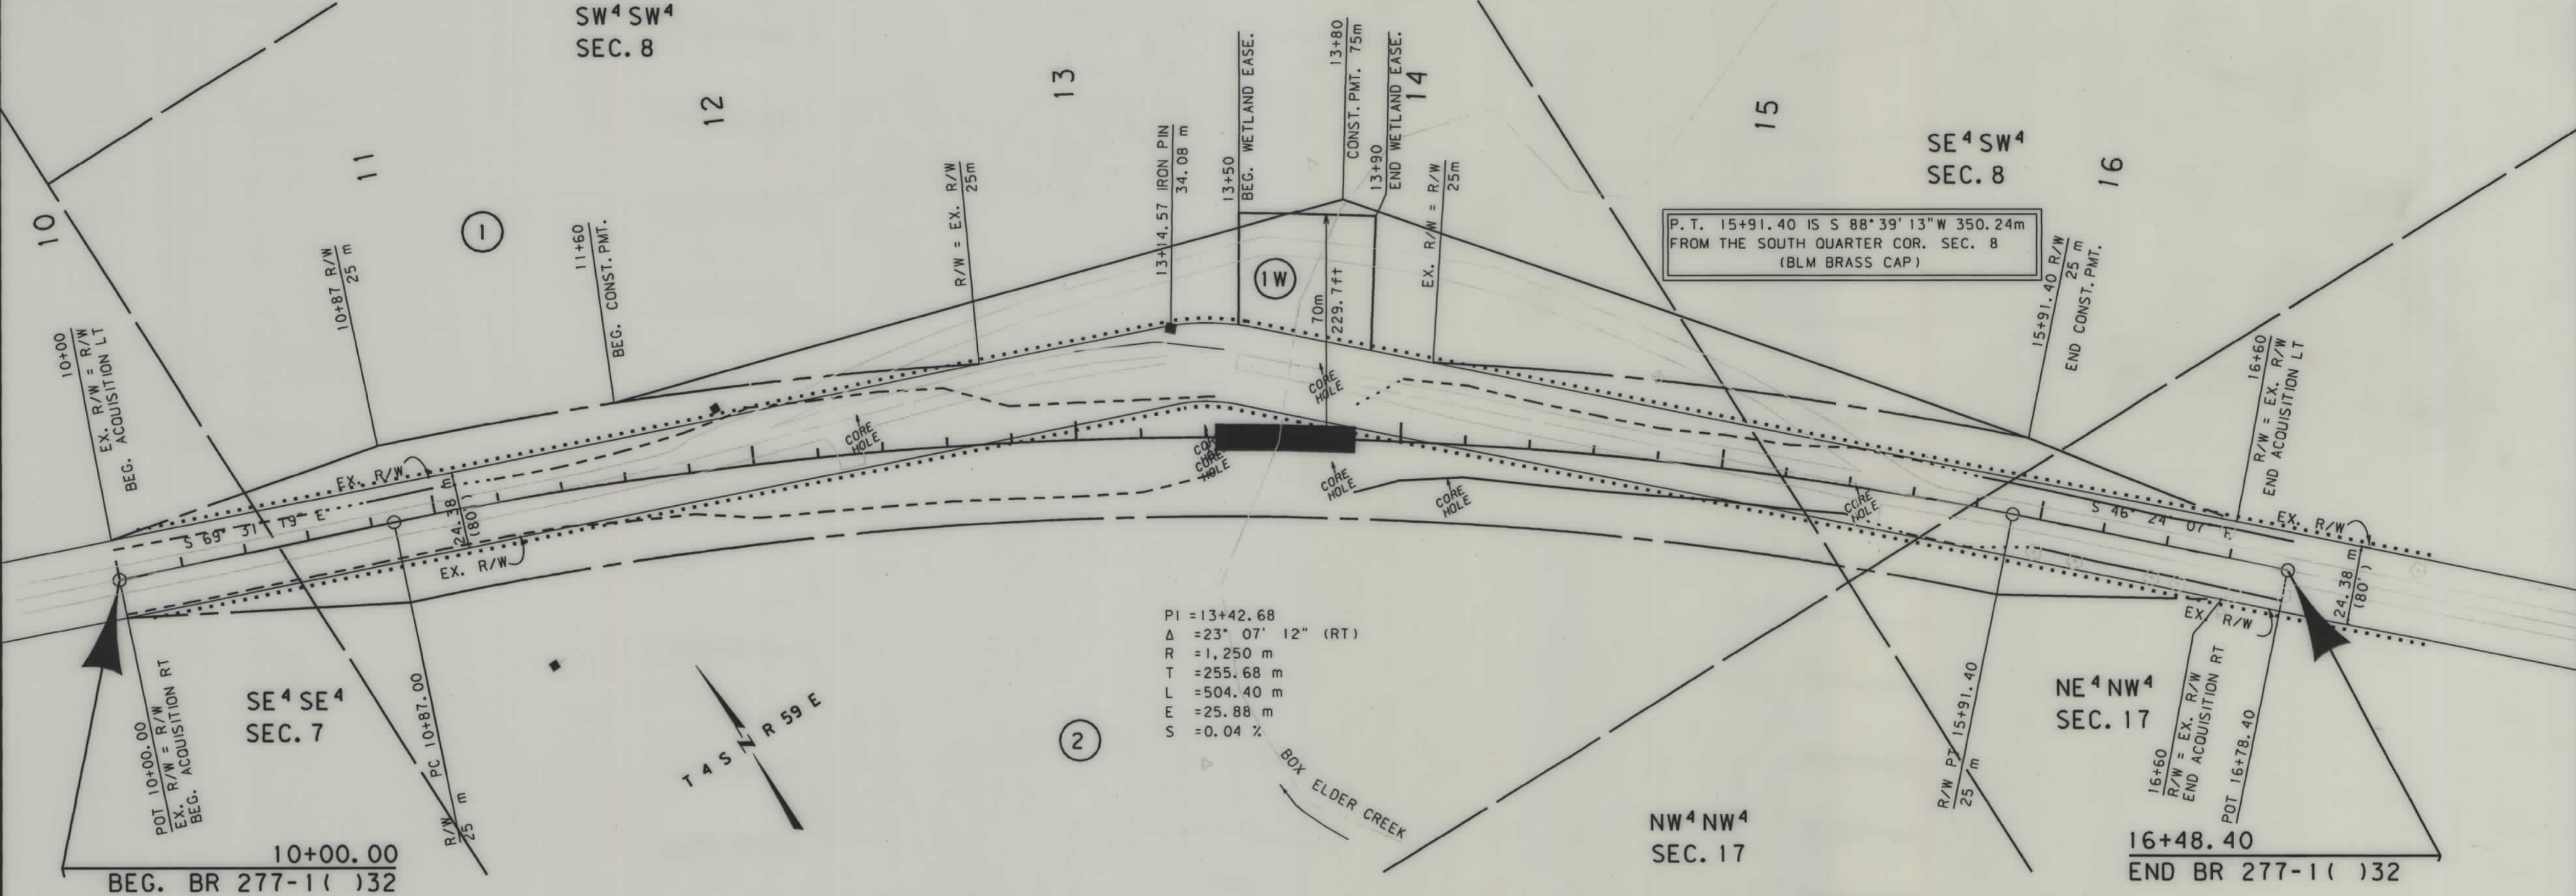

PI = 13+42.68
 Δ = 23° 07' 12" (RT)
 R = 1,250 m
 T = 255.68 m
 L = 504.40 m
 E = 25.88 m
 S = 0.04 %

NOTES: 1. ALL MEASUREMENTS ARE METRIC EXCEPT AS NOTED
 2. THE PROPOSED R/W LINE WHERE A SPIRAL CURVE TRANSITION IS USED IS A CHORD RATHER THAN A CONCENTRIC CURVE.

BACKSLOPE LIMITS INCLUDE ROUNDING	CONSTRUCTION LIMITS:
FHWA/DOT APPROVAL 3-19-98	CUT SECTION TOE OF FILL
MAP REVISED	

MONTANA DEPARTMENT OF TRANSPORTATION
 RIGHT OF WAY PLAN
 CARTER COUNTY
 SCALE 1"=1000'

0 50M 100M