

PLANS

NOT

TO

SCALE



KEY MAP MONTANA

APPROX. RTE. EST. RTE. GRADED SURF. PAVED

INDEX OWNERSHIPS SHEET No.


1	George F. & Irene M. Spoth	3
2	PETER E. & MARY K. DECKER	3
3	Elma Romera & DARLES D. RAILE	3
4	Robert & Marie J. Ryan C/D to Peter G. & Mary K. Decker	3
5	Roy & Myrtle M. Schumm C/D to Leo J. & Evelyn J. Becker	3
6	John B. & M. Joyce Neibauer	3
13,18	Deleted	3
8	City of Red Lodge	3
9	Theodore A. & Edith M. Tonn C/D R.B. SAUNDERS	3,4
10	Scott R. & Vickie E. NOVASIO	4
11	Elmer A. & Margaret V. Neff	4
12	DRYPAN BUILDERS SUPPLY INC	4,5
14	H.H. Jr. & Cynthia G. Tearse	5
16	Lawrence C. Sutherland et al	5
17	Daniel L. & Marsha D. Monahan	5
18,24	H.D. & Virga P. Bischoff	5,6
19	Julius L. Piloti	5,6
20	JAMES A. & CHERYL R. BOGGIO	6
21	James R. Coll, Jr. C/D to Robert G. & Ruth L. Pitcher	6
22	Lawrence E. & Walburga A. Brown	6,7
26	J.L. BEVAV. CROSS C/D Louis A. DUNN	9
28	Laura W. Weaver C/D to Robert G. & Ruth L. Pitcher	6,7
24,29	Deleted	7
25,27	D.J. Cole Co.	7,8,9
26,1	J.L. BEVAV. CROSS, C/Ds et al	8
27	ALLEN RANCH PARTNERSHIP	7,8
28	LaVeda McCarty	8
29	H. Allen Johnson & Jean Johnson Agan	9
30	ELINOR R. JOHNSON	9
31	Helen J. Souders	9,10,11
32	Jack Owen Alexander	9
33	PATRICK & JOAN MCGOONAN	10
34	J.J. & Elizabeth Rabben	10
35,1	RONALD A. WOLFE	12
35	Donald H. Waples,	11,12,13
36	SARAH L. & JOHN C. FOUNDAS	13
37	CHARLES & JEAN E. PHILIP	13
38	R. L. & D. CHATE	13
39,14	ROBERT L. & PEGGY D. CHATE	13
39	LAVERNE & SHERICK	13,19
39	JOHN L. & CYNTHIA L. MURRAY	11
39	GEORGE C. & MARY JANE SCHROEDER	11,12
39	LEONARD M. VIRGINIA CURTIS, C/D JOHN HARRISH	12
39	WESTERN STATES DEVELOPMENT CO	12
39	L. & HELEN BRAMBLETT	12
39	WALTER S. PIDDINGER & EL BRAMBLETT	12
39	Deleted	11
39	Deleted	19
39	Deleted	19

INDEX OWNERSHIPS SHEET No.

37	Alexander & Emelia K. Vogel C/D to Allen & Carol Ann Urien	13
38	JOHN W. & VERA KOLSTAD	13
39	Vernon Wayne Waples	14,15,16
40	THOMAS E. MORLEDGE, M.D.	16
41	THOMAS E. MORLEDGE, M.D.	16
42,43	Rosemary Harris	16
43	Beulah Tanggard, C.D. Burrington, Alex L. Cox	16
44	Richard W. & Janet V. Bjelland	16
45	Dakot Inc.	16
46	Harold Stautter	16
47	Nellie Lorraine Wiseman	16,17
48	David P. Mason Jr. & Opal Mason, Sister & Brother	16,17
49	Lou F. & Virginia B. Richardson	17
50	Lois A. Large & The Midland Nat'l Bank of Billings	17,18,19
52	Lions Club of Red Lodge	19
53	Preston Leon Waggoner	19
54	William R. Larkin Jr. & Helen L. Larkin	19
55	Alfred M. Hink, Bobby Earl Williamson and David E. Oberly	19
56	Christian W. Linn	19
57	Herbert B. Geroldine Propp	19
58	Elaine S. Higgins	19,20
59	WALTER S. & CHARLOTTE PIDDINGER	13
90,91	WESTERN STATES DEVELOPMENT CO	13
92	YELLOWSTONE-BIG HORN RESEARCH ASSN	17
91	F. L. SMITH	17
90	CITY OF RED LODGE	4
61	EDWARD E. AHLQUIST	4
62	AMOS C. & GLADYS CLARK	6
63	FOREST SERVICE	6
64	DEPT. OF HIGHWAYS	6
65	JOSEPH E. ENRICO, C/D F.L. FLYNN & CO.	10
66	ANTHONY S. MILANO	11
67	AMELIA ROBINSON	11
68	WESTERN STATES DEV. CO. C/D EDWIN Z. SNYDER	13
69	DELETED	17
70	DELETED	17
71	M. A. KENEVAN & E. LEMPAU	17
72	J. D. & M. A. HOFFMAN	17
73	PAUL A. TWEED	17
74	H. O. & W. HAAGENSTAD	17
75	W. H. & L. SHIPTON	17,18
76	WARREN & ELIZABETH HALL	18
77	W. S. & DOROTHY MATHER	18
78	MARY LOU WEST	18
79	GRANT E. & ELIZABETH ALICE GAINAN	3
80	Harley & Mary Mayot C/D Ralph & Helen Thomas	3
81	WALTER R. COLOMBUS	3
82	DELETED	13
83	THOMAS E. MORLEDGE	16
84	THOMAS E. MORLEDGE	16

STATE OF MONTANA
DEPARTMENT OF HIGHWAYS

RIGHT OF WAY PLAN OF
FEDERAL AID PROJECT NO. F272(4) CONST.
MONTANA FOREST HIGHWAY F-RF 272(3) R/W
PROJECT 59-2(6) CONST.
A LIMITED ACCESS FACILITY
RED LODGE-SOUTH
5.119 MILES

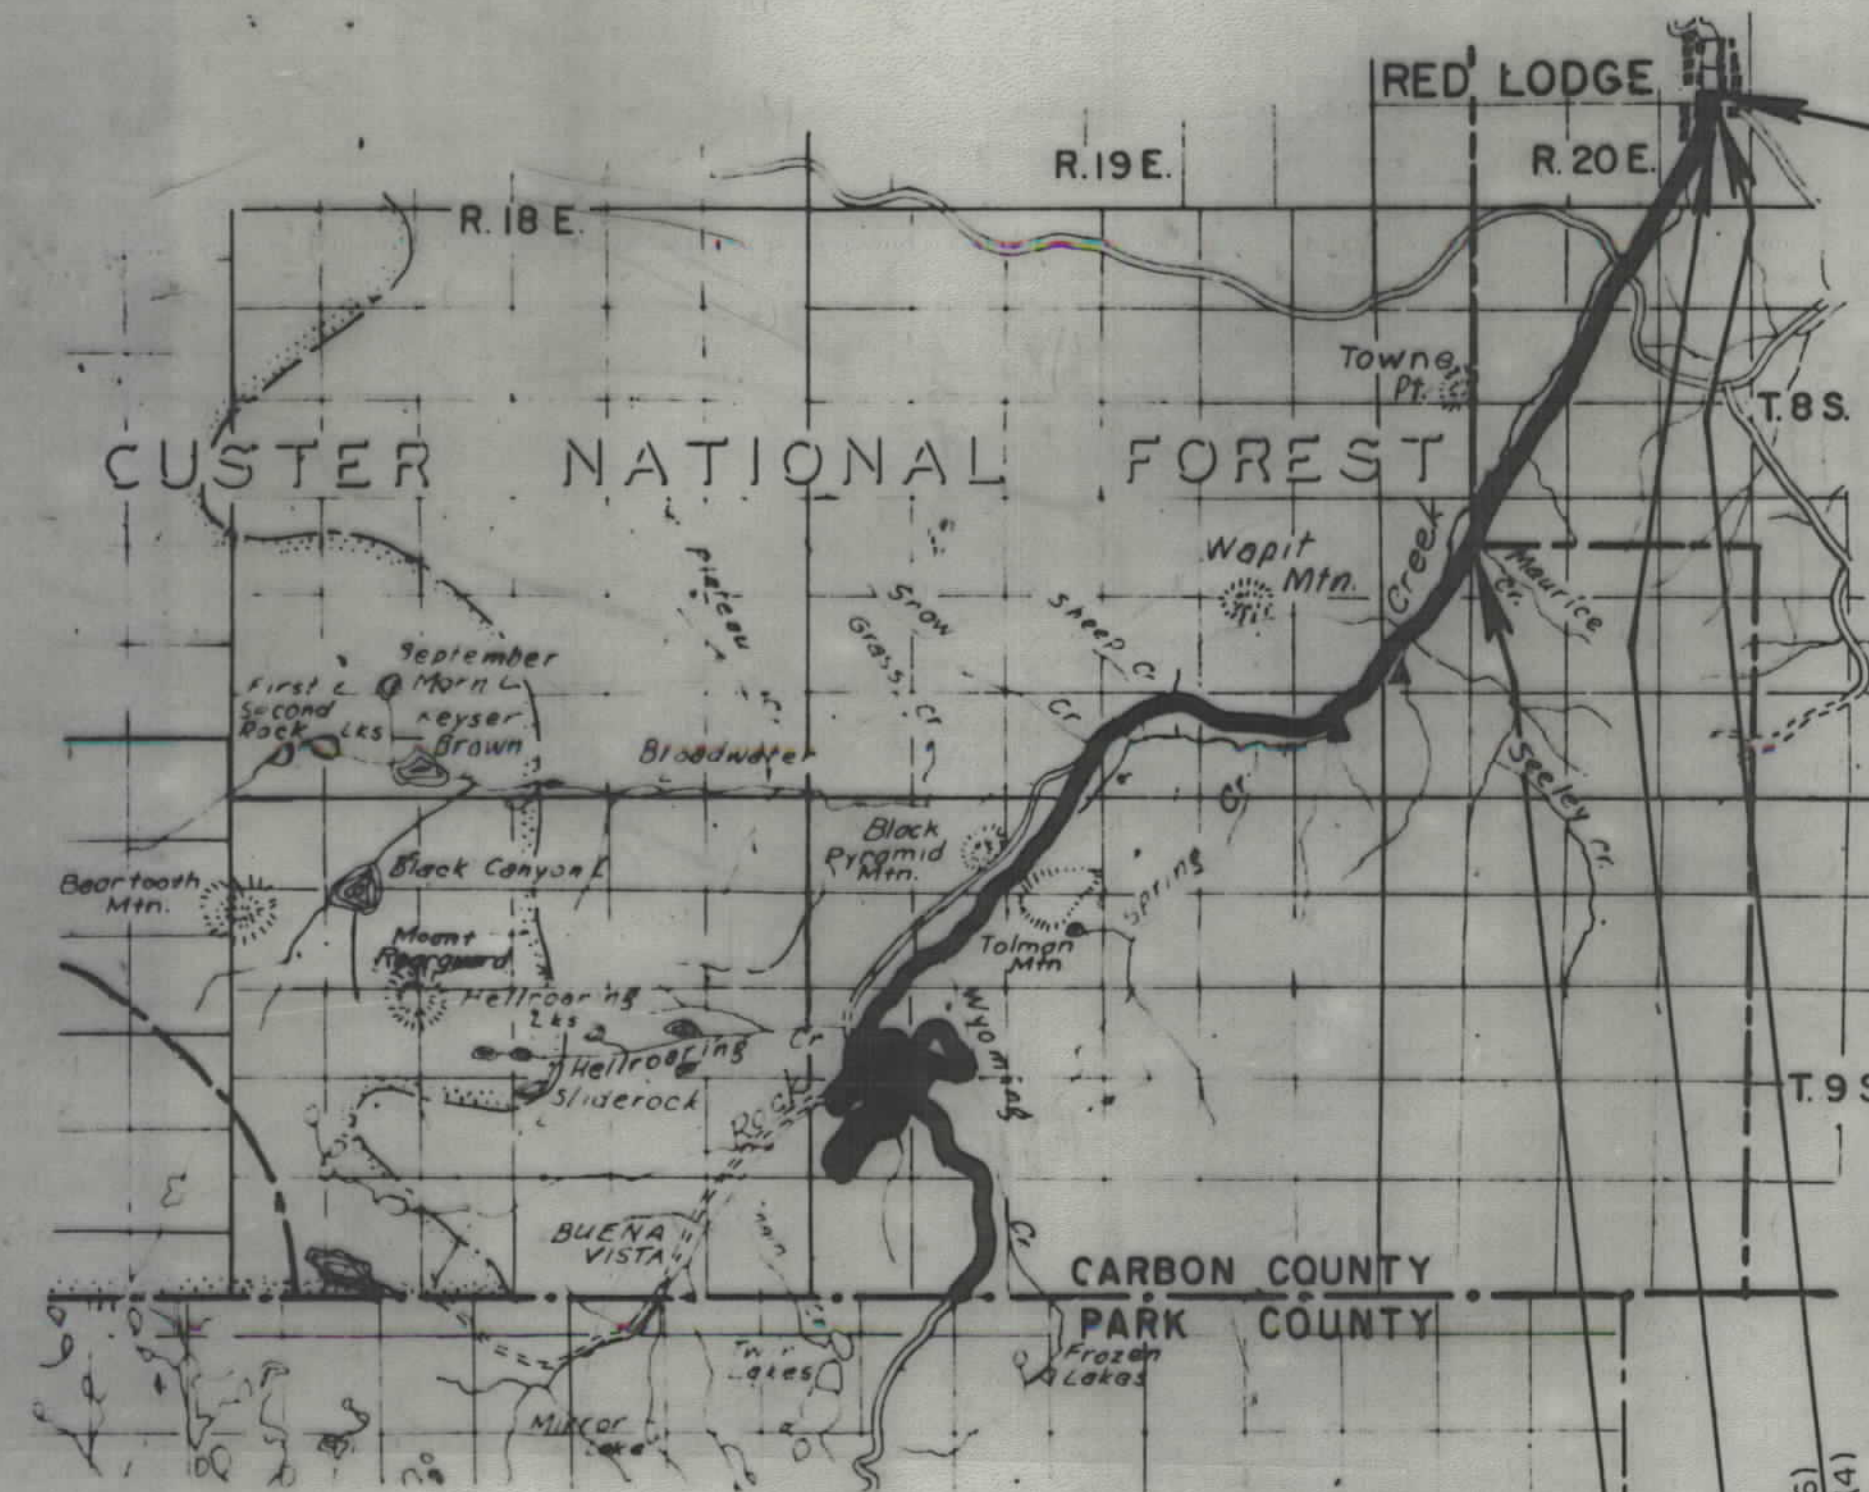

AMENDED ACCESS CONTROL
RESOLUTION RECORDED IN BOOK 66
OF MISC., PAGE 534 OF THE
OFFICIAL RECORDS OF
CARBON COUNTY, MT

MAP TRANS TO R/W 12-1-78
MAP REVISED SCALE 10-20-75, 10-1-76
8-15-77 4-28-77 5-24-79 1-29-77 4-4-77
FHWA APPROVAL 10-7-75, 12-1-75, 1-12-76
1-16-76, 5-3-76 4-24-77, 8-11-77

FED. ROAD DIST. NO.	STATE	FED. AID PROJECT NUMBERS	STATE	SHEET	TOTAL
		CONST. NO.	R/W NO.	NO.	SHEETS
8	MONT.	F.A. F272(4) F.H. 59-2(6)	F-RF 272(3)	1272-3	1 20

RED LODGE-SOUTH

CONVENTIONAL SIGNS	
PROPOSED RIGHT-OF-WAY LINE	---
EXISTING RIGHT-OF-WAY LINE	---
CENTERLINE (S) OR PROJECTED LINE	---
STK'D. CENTERLINE	---
PARCEL NUMBER	②
OWNERSHIP BOUNDARY	---
R/W LINE FENCED	X X X X
FENCE LINE (SHOW TYPE)	X X X X
SLOPE LIMIT - TOP OF CUT	---
SLOPE LIMIT - TOE OF FILL	---
STATE AND NATIONAL LINE	---
COUNTY LINE	---
TOWNSHIP LINE	---
FOREST OR PARK BOUNDARY	---
SECTION LINE	---
1/4 SECTION LINE	---
1/16 SECTION LINE	---
UNFENCED PROPERTY	---
GOVERNMENT MEANDER LINE	---
FOUND SECTION CORNERS	---
PROJECTED SECTION CORNERS	---
FOUND 1/4 CORNERS	---
PROJECTED 1/4 CORNERS	---
CENTER OF SECTION	---
EXISTING ROAD	---
RAILROAD (NAME)	---
EXISTING POWER POLES	---
RELOCATED POWER POLES	---
EXISTING TEL. OR TEL. POLES	---
RELOCATED TEL. OR TEL. POLES	---
EXISTING JOINT USE POWER & TEL. POLES	---
RELOCATED JOINT USE POWER & TEL. POLES	---
TEL. OR TEL. OR POWER POLES TO BE MOVED	---
EXISTING TOWER (STEEL)	---
RELOCATED TOWER (STEEL)	---
NEW PIPES	---
OLD PIPES IN PLACE	---
CHANNEL CHANGES	---
EXISTING GUARD RAIL	---
PROPOSED GUARD RAIL	---
MATERIALS TEST HOLE & NUMBER	---
STREAM WITH BRIDGE	---
INTERMITTENT STREAMS	---
TRIANGULATION STATION "P" LINE POINT	---
LIMITED CONTROL OF ACCESS	---


STATE OF MONTANA DEPARTMENT OF HIGHWAYS	
APPROVED 15 19	
W. J. ANDERSON DIRECTOR OF HIGHWAYS	
BY ADMINISTRATOR ENGINEERING DIVISION	
U.S. DEPARTMENT OF TRANSPORTATION FEDERAL HIGHWAY ADMINISTRATION	
APPROVED	
DIVISION ENGINEER	DATE

OWNERSHIPS								
PARCEL	NAME	ADDRESS	TOTAL AREA	GROSS TAKING	LT-REMAINDER-RT	P.T.W. AREA	NET TAKE AREA	PERMIT AREA

FED. ROAD REG. NO.	STATE	FED. AID PROJECT NUMBERS		STATE NO.	SHEET NO.	TOTAL SHEETS
		CONST. NO.	R/W NO.			
8	MONT.	F.A.P. F272(4)	F-RF 272(3)	1272-3	2	20

RED LODGE-SOUTH
See Sheet 1 for access limitations.

- LEGEND**
- * LIGHT POLE
 - EXISTING STORM DRAIN
 - ⬮ FIRE HYDRANT
 - RETAINING WALL
 - GUARD RAIL
 - w— BURIED WATER LINE (City of Red Lodge)
 - g— BURIED GAS LINE
 - Tel— BURIED TELEPHONE LINE (Mountain States Tel. and Tel.)
 - POWER LINE (Montana Power Co. and Beartooth Electric Co-op.)
 - EXISTING
 - PROPOSED

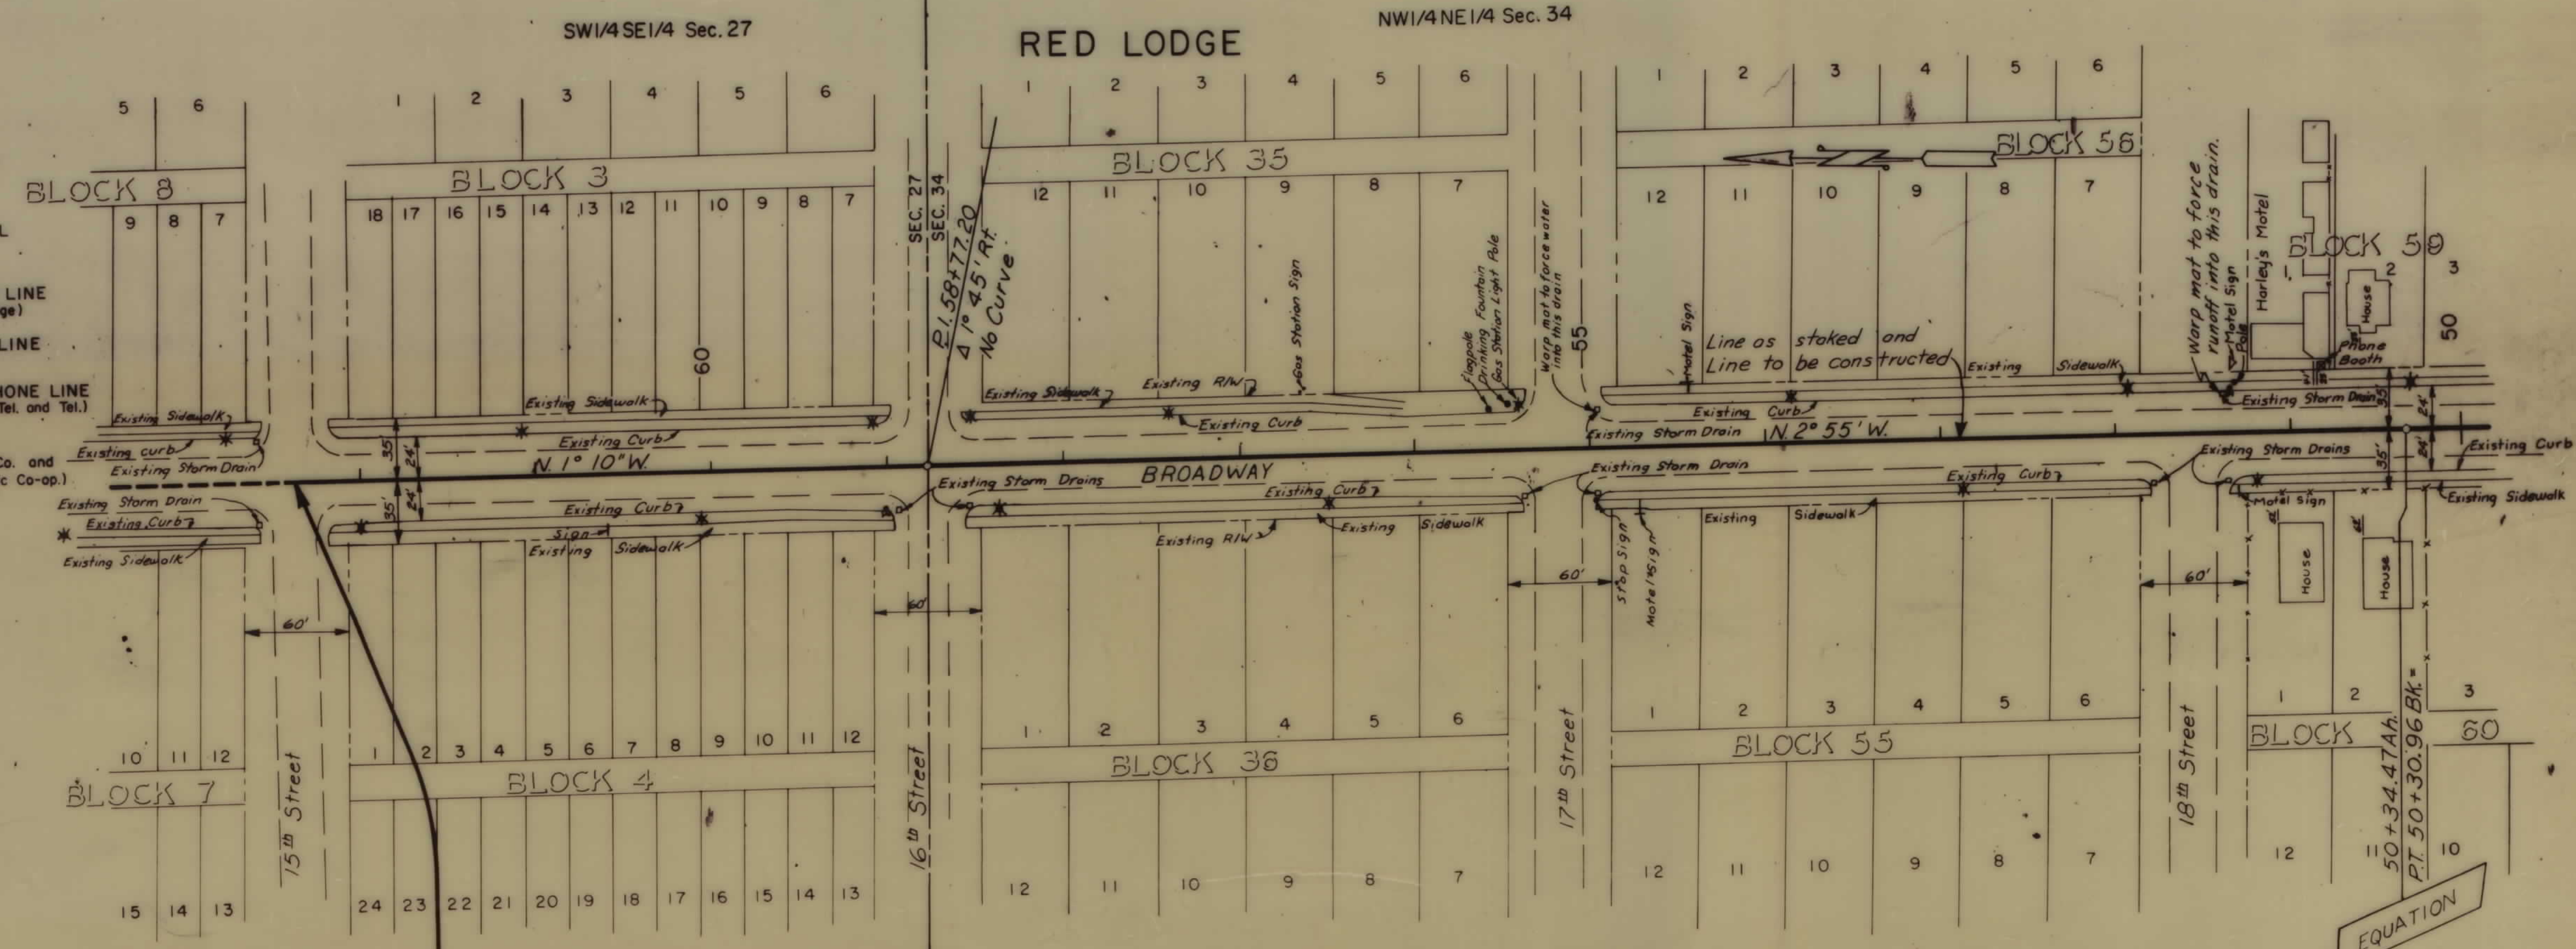

62+37 END PROJECT F.A.P. F272(4)

T 7 S R 20 E M.P.M.


EQUATION

SLOPE LIMITS		STATE OF MONTANA	
TOP OF CUT	-----	STATE HIGHWAY COMMISSION	
TOE OF FILL	-----	LAND REQUIRED FOR RIGHT OF WAY	
MAP TRANS TO R/W	-----	CARBON COUNTY	
MAP REVISED	-----	SCALE: 1"=50' MAP COMPLETED	
FHWA APPROVAL	10-7-75		

OWNERSHIPS								
PARCEL	NAME	ADDRESS	TOTAL AREA	GROSS TAKING	LT-REMAINDER-RT	P.T.W. AREA	NET TAKE AREA	PERMIT AREA
1	George F. & Irene M. Spath	Red Lodge, Montana	.274 Acres					.006 Acres
2	PETER E. & MARY KAY DECKER	Red Lodge, Montana	.249 Acres					.006 Acres
3	Elma Romero & JAMES D. PAUL (59102)	342 Clark Ave., Billings, Montana	.217 Acres					.007 Acres
4	Robert & Marie J. Ryan C/D to Peter E. & Mary K. Decker	Red Lodge, Montana; Billings, Montana	.449 Acres					.029 Acres
5	Roy & Myrtle M. Schumm C/D to Leo J. & Evelyn J. Becker	Red Lodge, Montana	.317 Acres					.024 Acres
6	John B. & M. Joyce Neibauer	Red Lodge, Montana	.712 Acres					.015 Acres
7	GRANT F. & ELIZABETH A. GAINAN	Billings, Montana	.221 Acres					.007 Ac.
8	City of Red Lodge	Carbon County, Montana	.608 Acres					.354 Acres
59	Deleted							
93	Harley & Mary Weydt C/D Ralph & Helen Thomas	Red Lodge, Montana						.052 Ac.
94	WALTER F. COLUMBUS	" "		.006 AC.			.006 AC.	

FED. ROAD REG. NO.	STATE	FED. AID PROJECT NUMBERS		STATE NO.	SHEET NO.	TOTAL SHEETS
		CONST. NO.	R/W NO.			
8	MONT.	F.A.P. F.272(4)	F-RF272(3)	1272-3	3	20

RED LODGE-SOUTH
See Sheet 1 for access limitations.

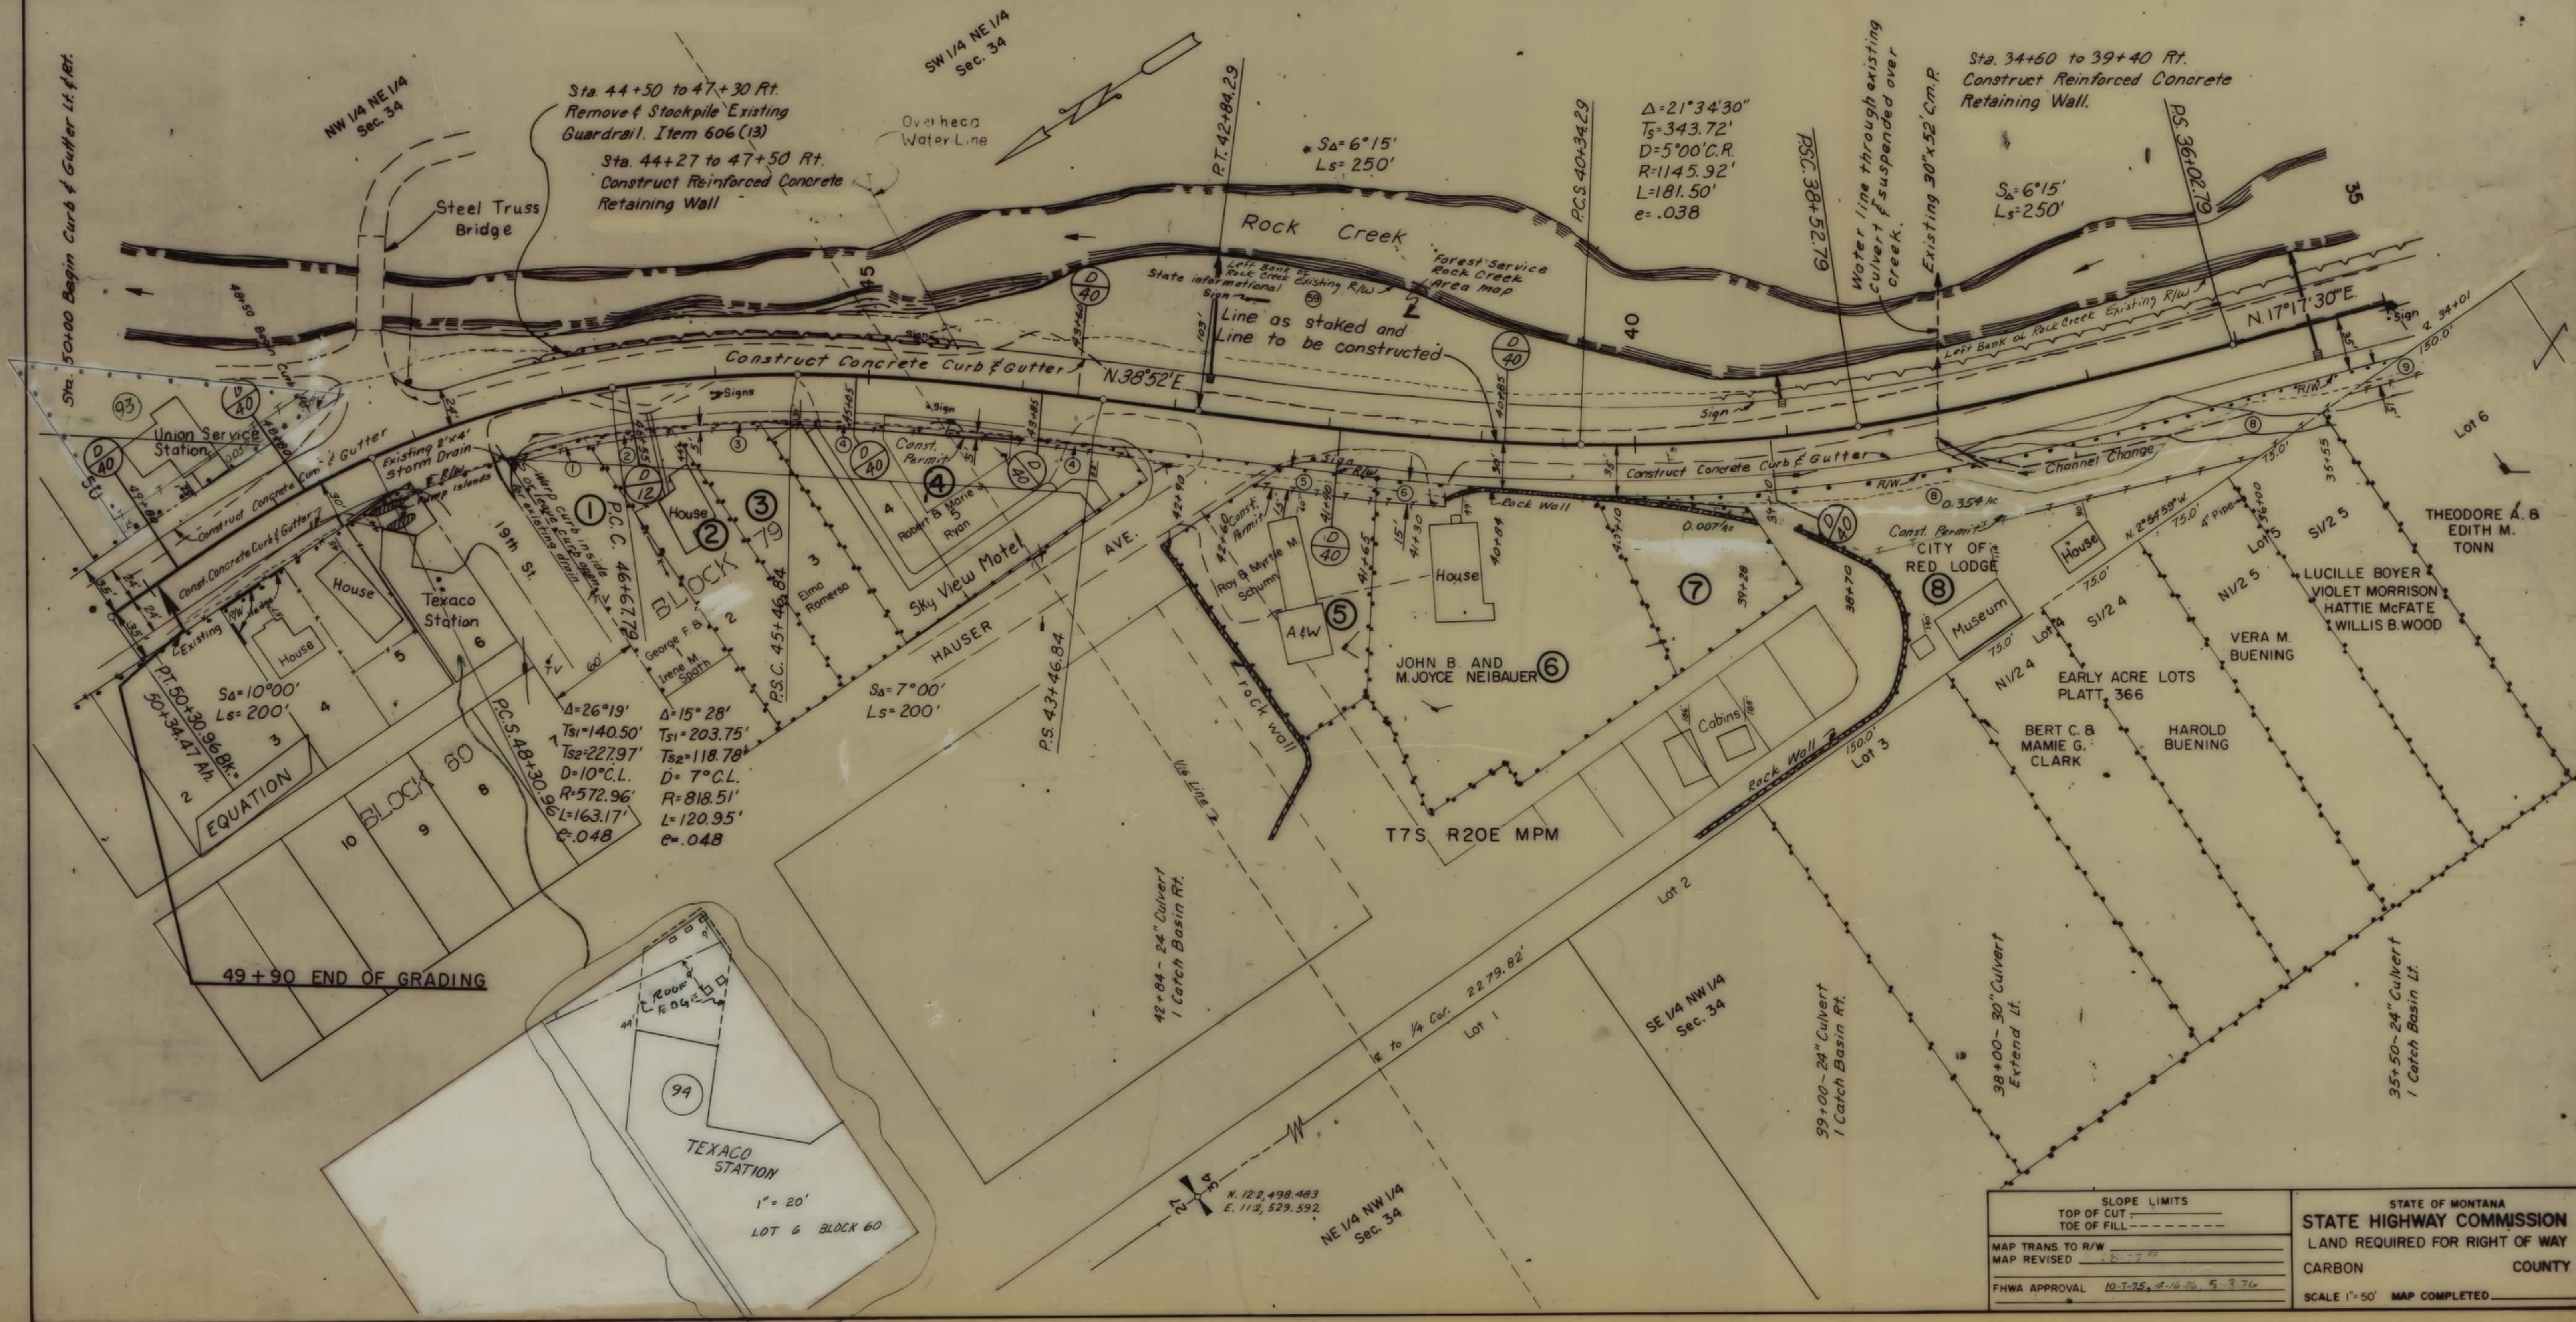


SLOPE LIMITS		STATE OF MONTANA	
TOP OF CUT	TOE OF FILL	STATE HIGHWAY COMMISSION	
MAP TRANS TO R/W	MAP REVISED	LAND REQUIRED FOR RIGHT OF WAY	
FHWA APPROVAL 10-3-75, 4-16-79, 5-3-76		CARBON COUNTY	
SCALE 1" = 50'		MAP COMPLETED	

OWNERSHIPS										EASE AREA
PARCEL	N A M E	A D D R E S S	TOTAL AREA	GROSS TAKING	LT-REMAINDER-RT	R.T.W. AREA	NET TAKE AREA	PERMIT AREA		
9	Theodore A. & Edith M. Tonn *	Miles Crty, Montana	2.016 Acres	250 Ac.	1.766 Ac.	0.163 Ac.	0.087 Ac.	114 Acres		
10	SCOTT R. & VICKIE E. NOVASIO	Red Lodge, Montana	0.926 Acres	0.034 Ac.	0.892 Ac.		0.034 Ac.	0.057 Acres		
11	Elmer A. & Margaret V. Neff	Red Lodge, Montana	6.603 Acres	.962 Ac.	5.641 Ac.	924 Ac.	.038 Ac.	0.77 Acres		
12	DRY PAC BUILDING SUPPLY INC.	Red Lodge, Montana	3.57 Acres	.011 Ac.	3.56 Ac.		.011 Ac.	0.009 Acres		
13	Deleted	Red Lodge, Montana	0.52 Acres	—	—	—	—	—		
60	CITY OF RED LODGE	" " "	0.185 AC	0.023 AC	0.162 AC		0.028 AC.	0.157 AC.		
61	EDWARD E. AHLQUIST	" " "								

FED. ROAD REG NO.	STATE	FED. AID PROJECT NUMBERS		STATE NO.	SHEET NO.	TOTAL SHEETS
		CONST. NO.	R/W NO.			
8	MONT.	FAP F 272 (4) FH 59-2(6)	F-RF 272(3)	1272-3	4	20


RED LODGE - SOUTH
See Sheet I for access limitations

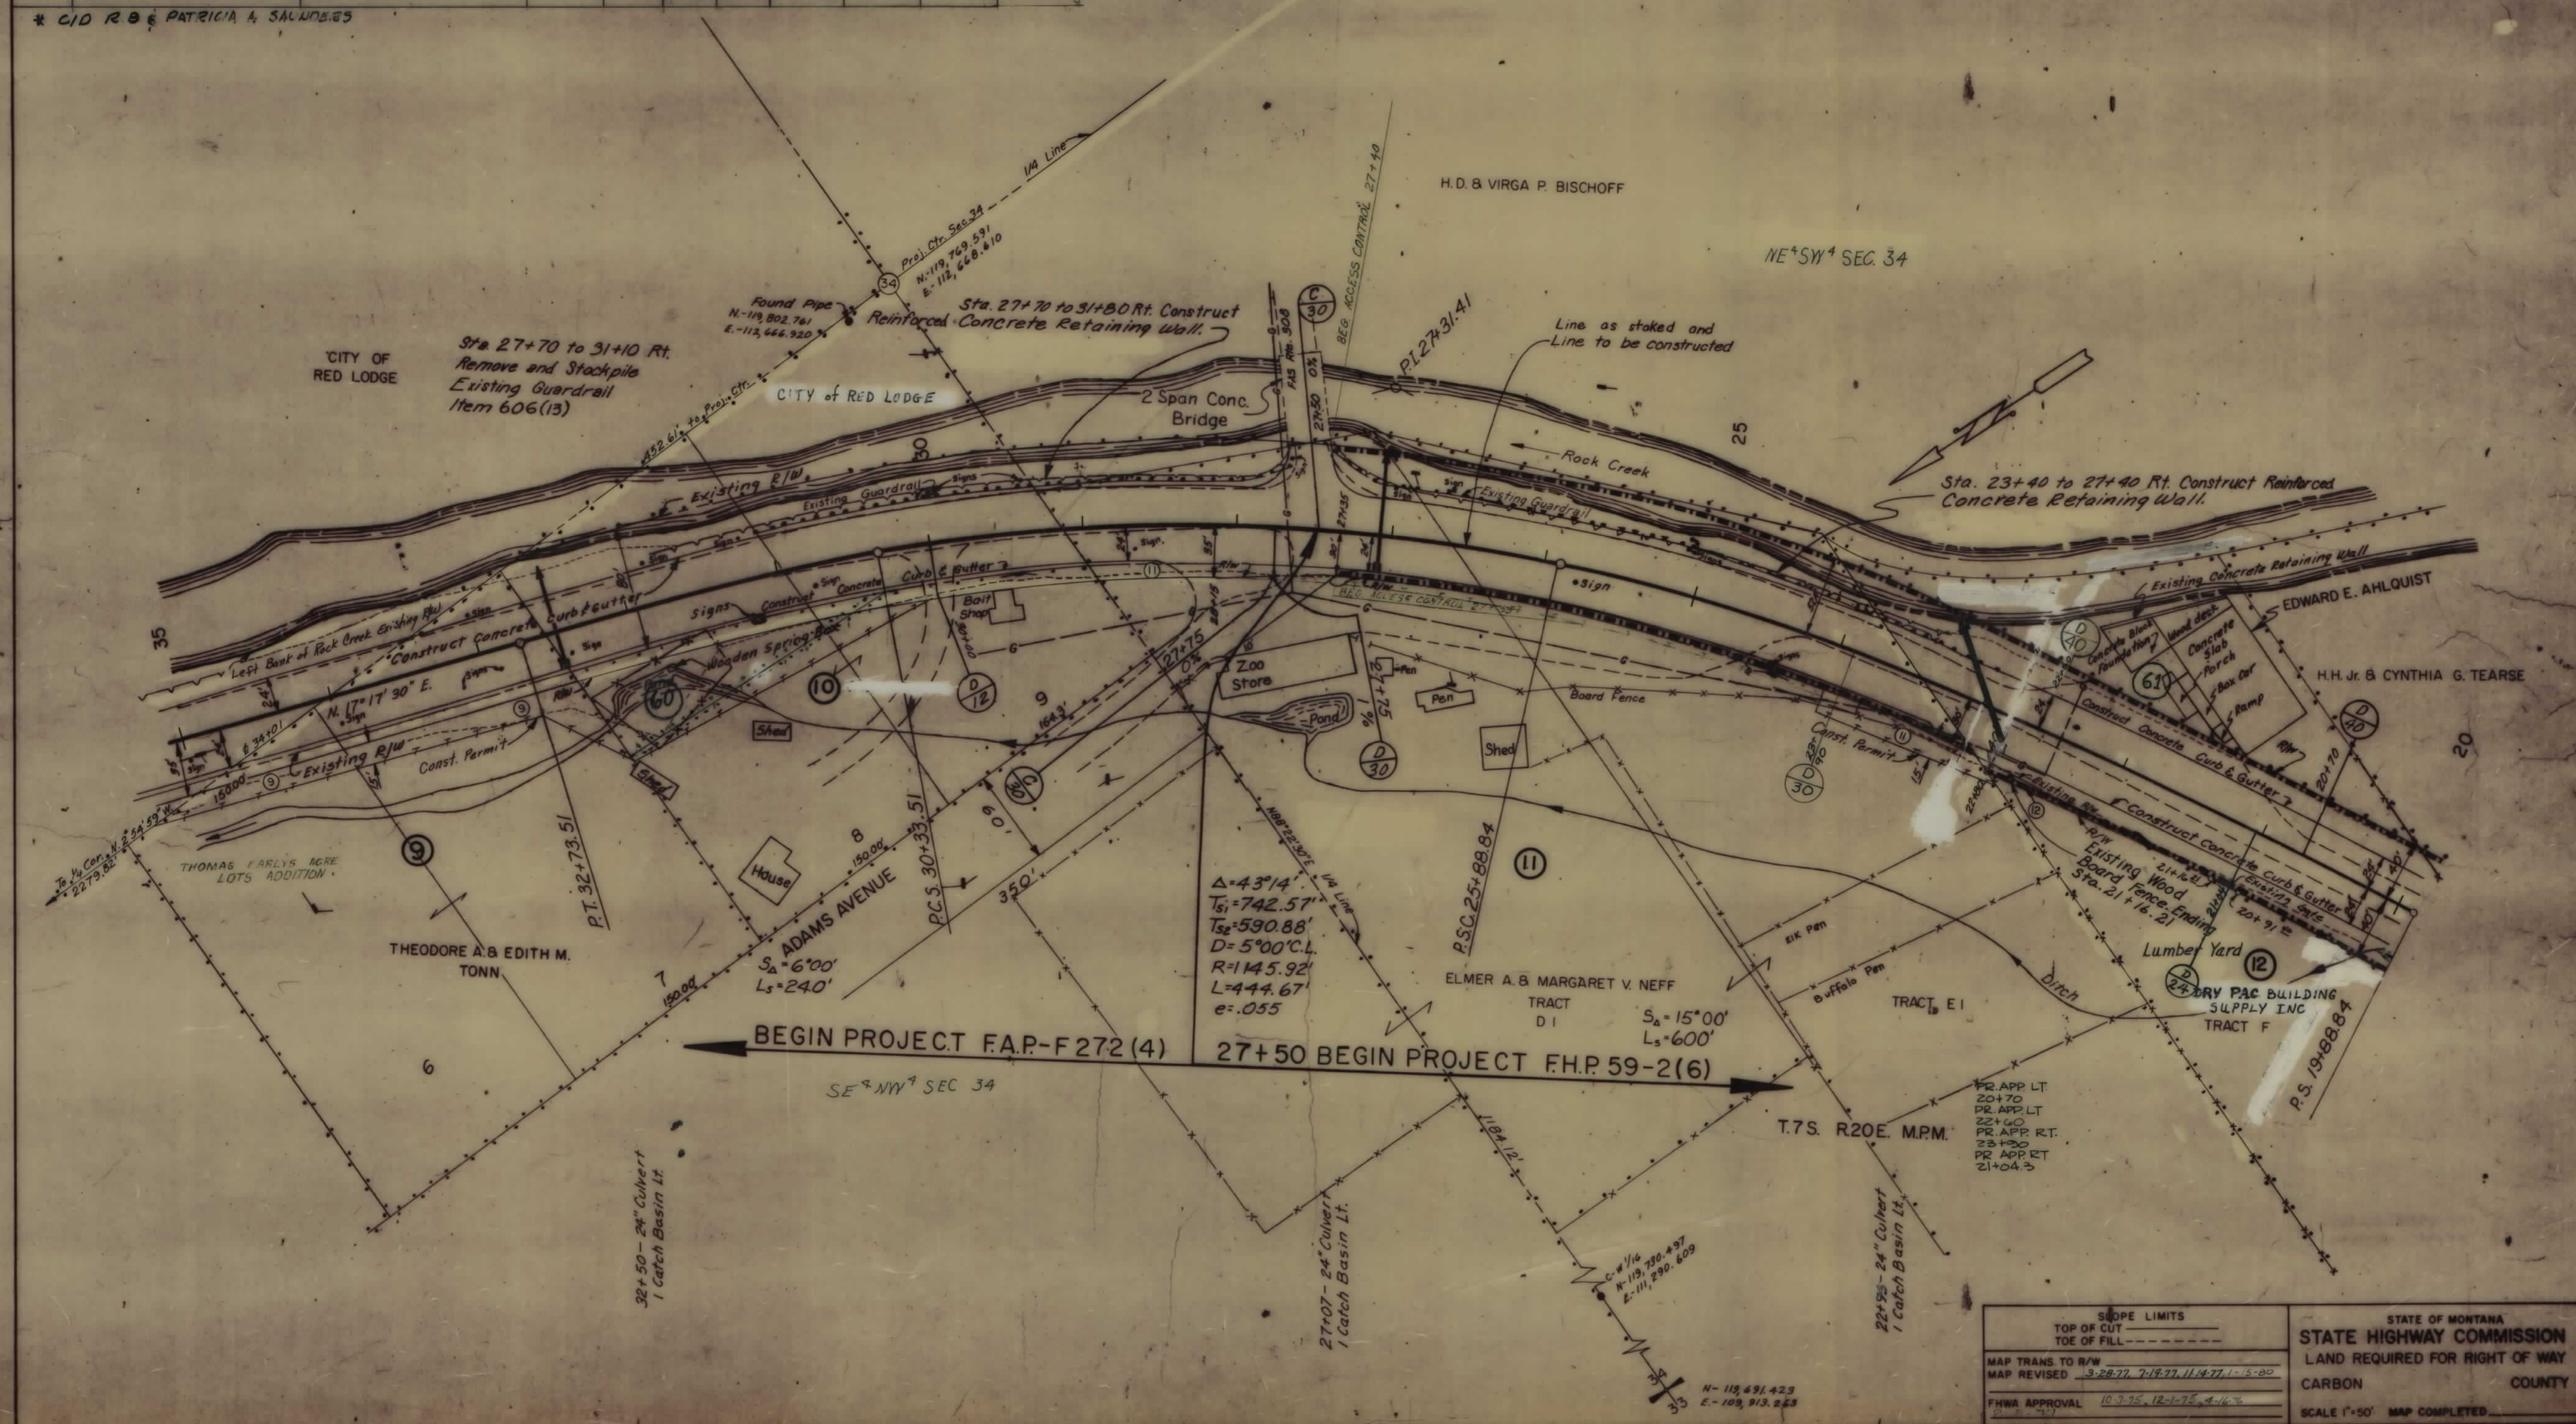

OWNERSHIPS										BASE AREA
PARCEL	NAME	ADDRESS	TOTAL AREA	GROSS TAKING	LT-REMAINDER-RT	P.T.W. AREA	NET TAKE AREA	PERMIT AREA		
14	H.H. Jr. & Cynthia G. Tearse	Minneapolis, Minnesota	1.711 Acres	—	—	—	—	.086 Acres		
15	Deleted	Los Angeles, California	2.23 Acres	—	—	—	—	—		
16	Lawrence C. Sutherland	Twin Cities, Minnesota	1.323 Acres	—	—	—	—	.069 Acres		
17	Daniel L. & Marsha D. Monahan	Red Lodge, Montana	1.17± Acres	0.072 Ac.	1.098 Ac.		0.072 Acres	.037 Acres		
18, 18A	H.D. & Virga P. Bischoff ET AL	Lovell, Wyoming	166.886 Ac.	—	—	—	—	.007 Acres	0.10 AC	
19	Julius L. Pilati	Red Lodge, Montana (See Sheet 6)								
62	AMOS C. & GLADYS CLARK		FOR NEGOTIATIONS OF LIMITED ACCESS ONLY							
12	(SEE SHEET #4 FOR DETAILS)									
186	DELETED									

FED. ROAD REG. NO.	STATE	FED. AID PROJECT NUMBERS		STATE NO.	SHEET NO.	TOTAL SHEETS
		CONST. NO.	R/W NO.			
8	MONT.	FH 59-2(6)	F-RF 272(3)	1272-3	5	20


RED LODGE-SOUTH
See Sheet I for access limitations.

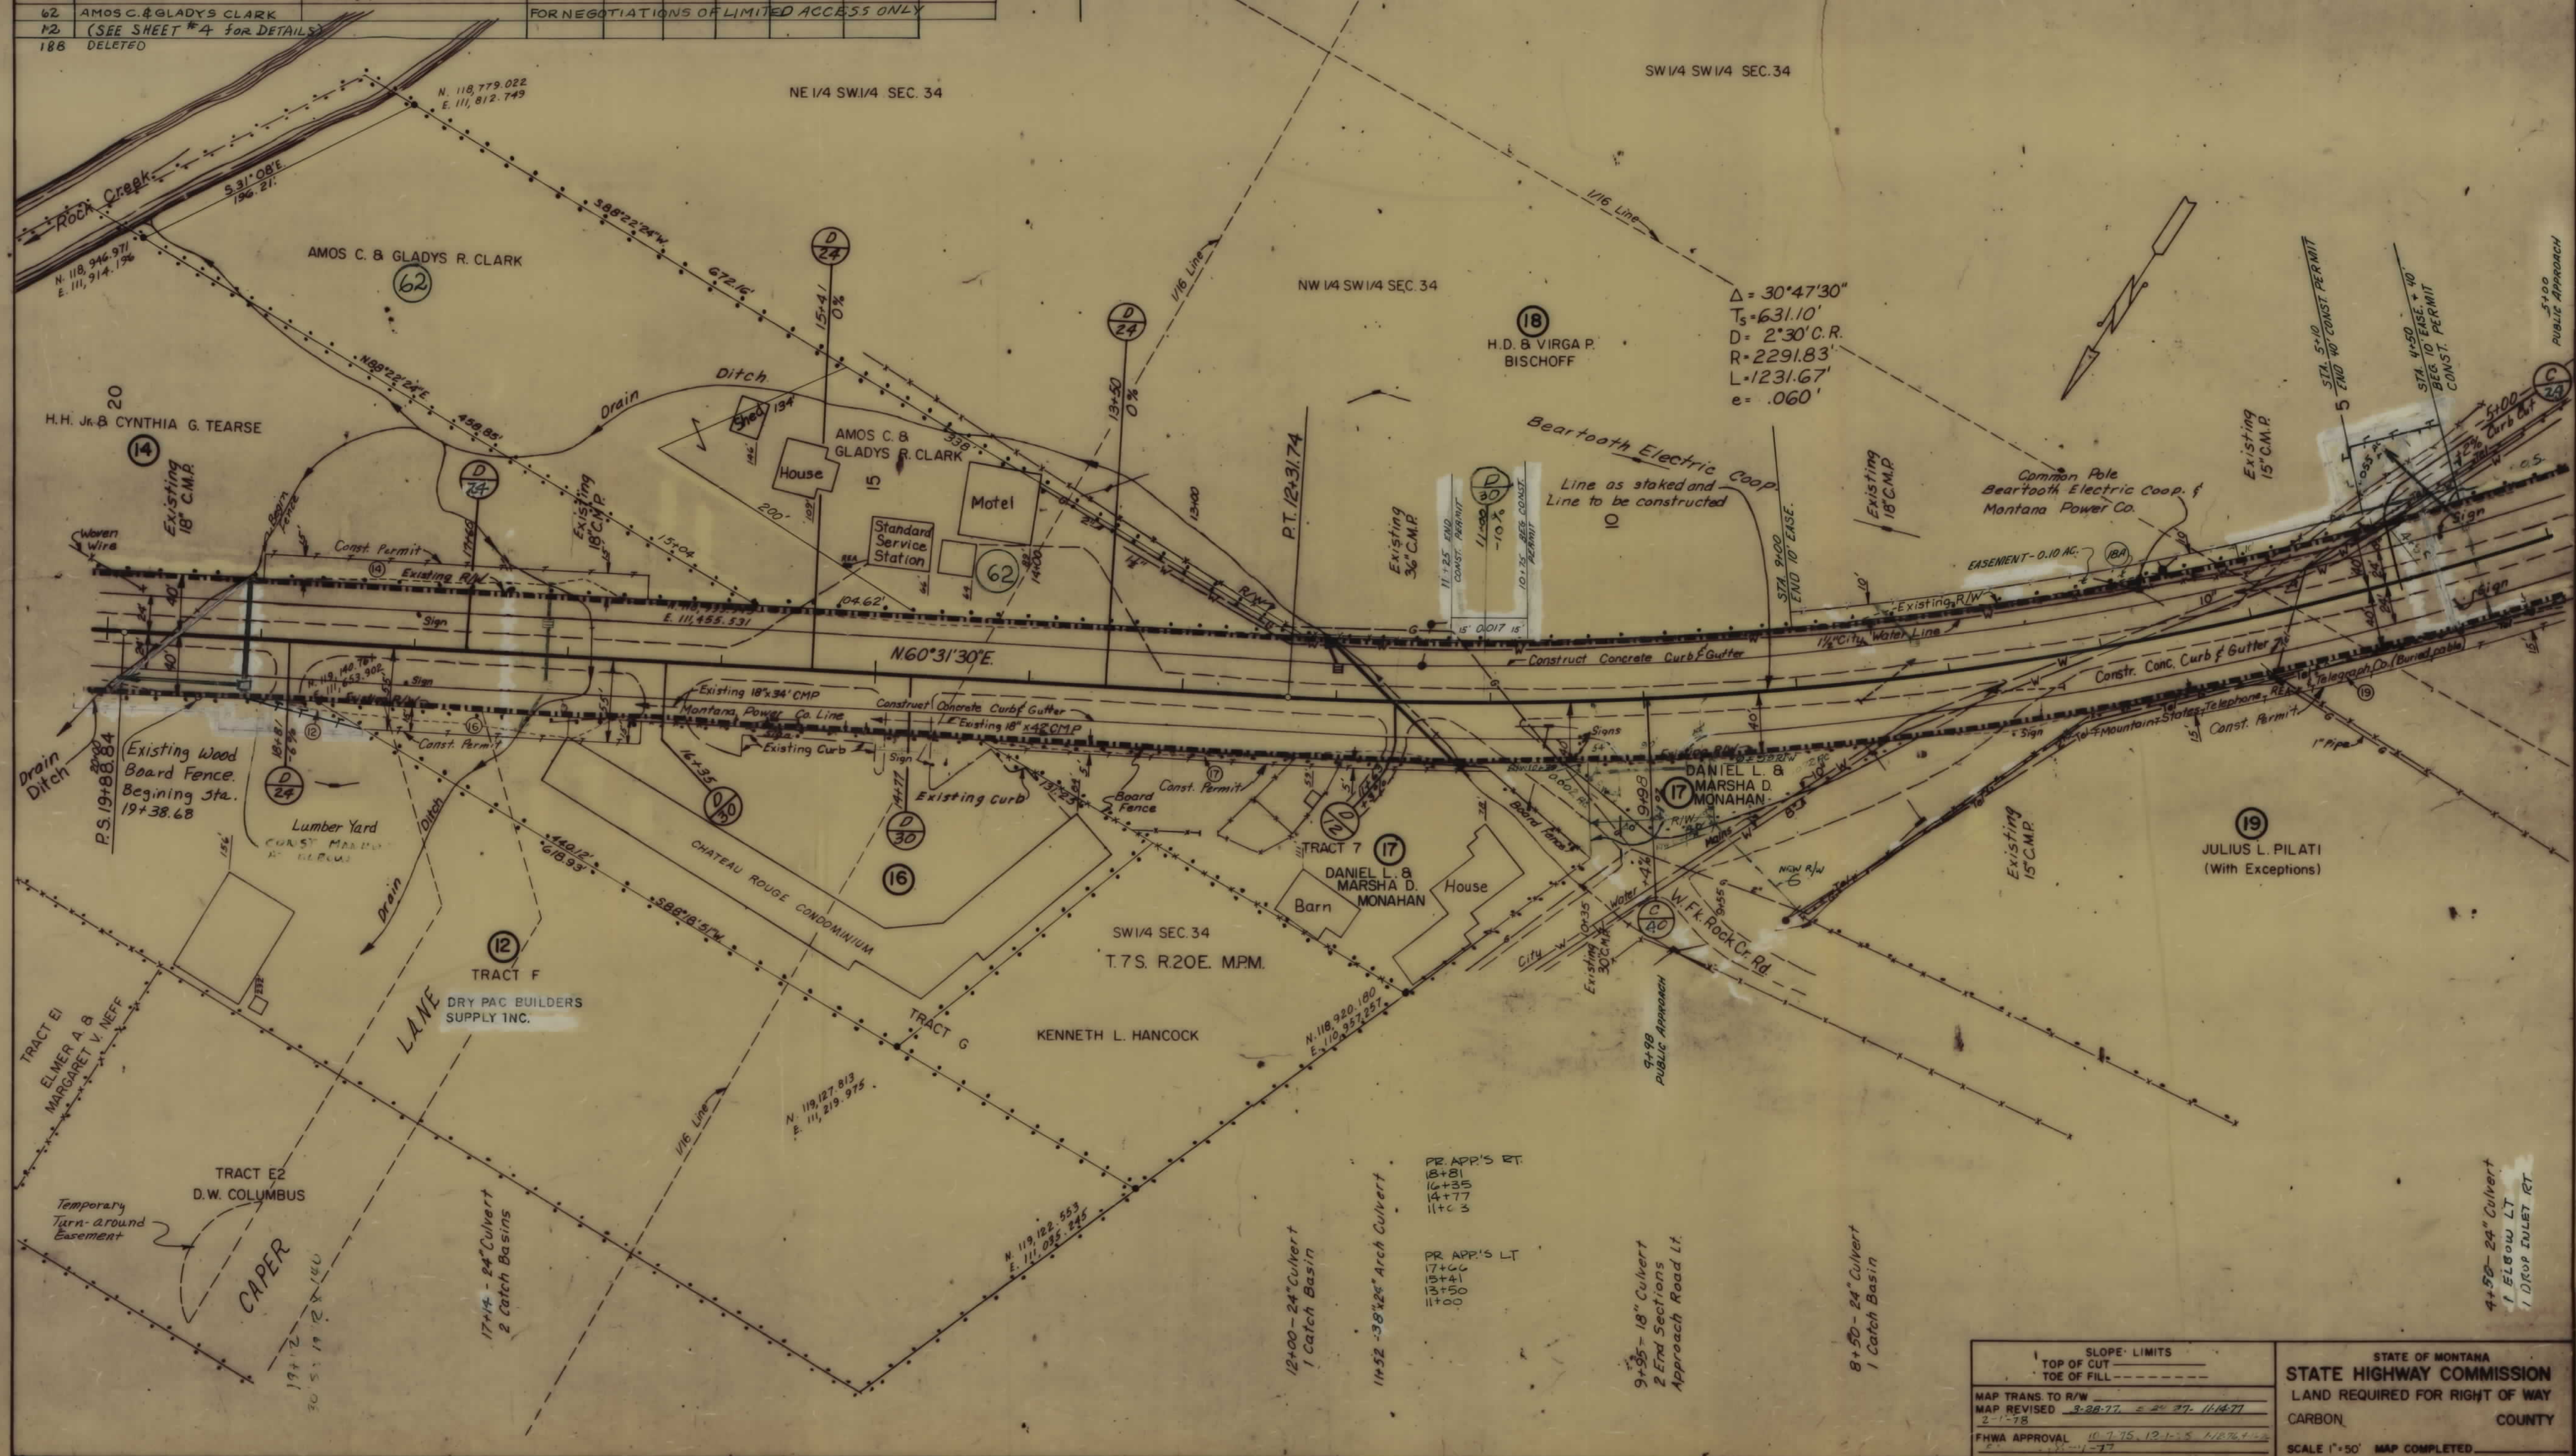

OWNERSHIPS									
PARCEL	NAME	ADDRESS	TOTAL AREA	GROSS TAKING	LT-REMAINDER-RT	P.T.W. AREA	NET TAKE AREA	PERMIT AREA	ERSE AREA
23	Laura W. Weaver C/D to Robert G. & Ruth L. Pitcher	Red Lodge, Montana	6,232± Ac.	545± Ac.	5,687± Ac.		0.545± Ac.	0.028± Ac.	
24	Deleted								
25	D.J. Cole Co.	Billings, Montana	71.7± Ac.	2,756± Ac.	68,944± Ac.		2.756± Ac.	0.057± Ac.	0.006± Ac.
22	L.E. & W.A. BROWN	RED LODGE, MONT.	13,605± AC.	0,372± AC.	13,233± AC.		0.372± AC.	0.332± AC.	
27	(See Sheet 8)								

FED. ROAD REG. NO.	STATE	FED. AID PROJECT NUMBERS	STATE	SHEET TOTAL
8	MONT.	F.H.P. 59-2(6) F-RF 272(3)	1272-3	7 20

RED LODGE-SOUTH
See Sheet 1 for access limitations.

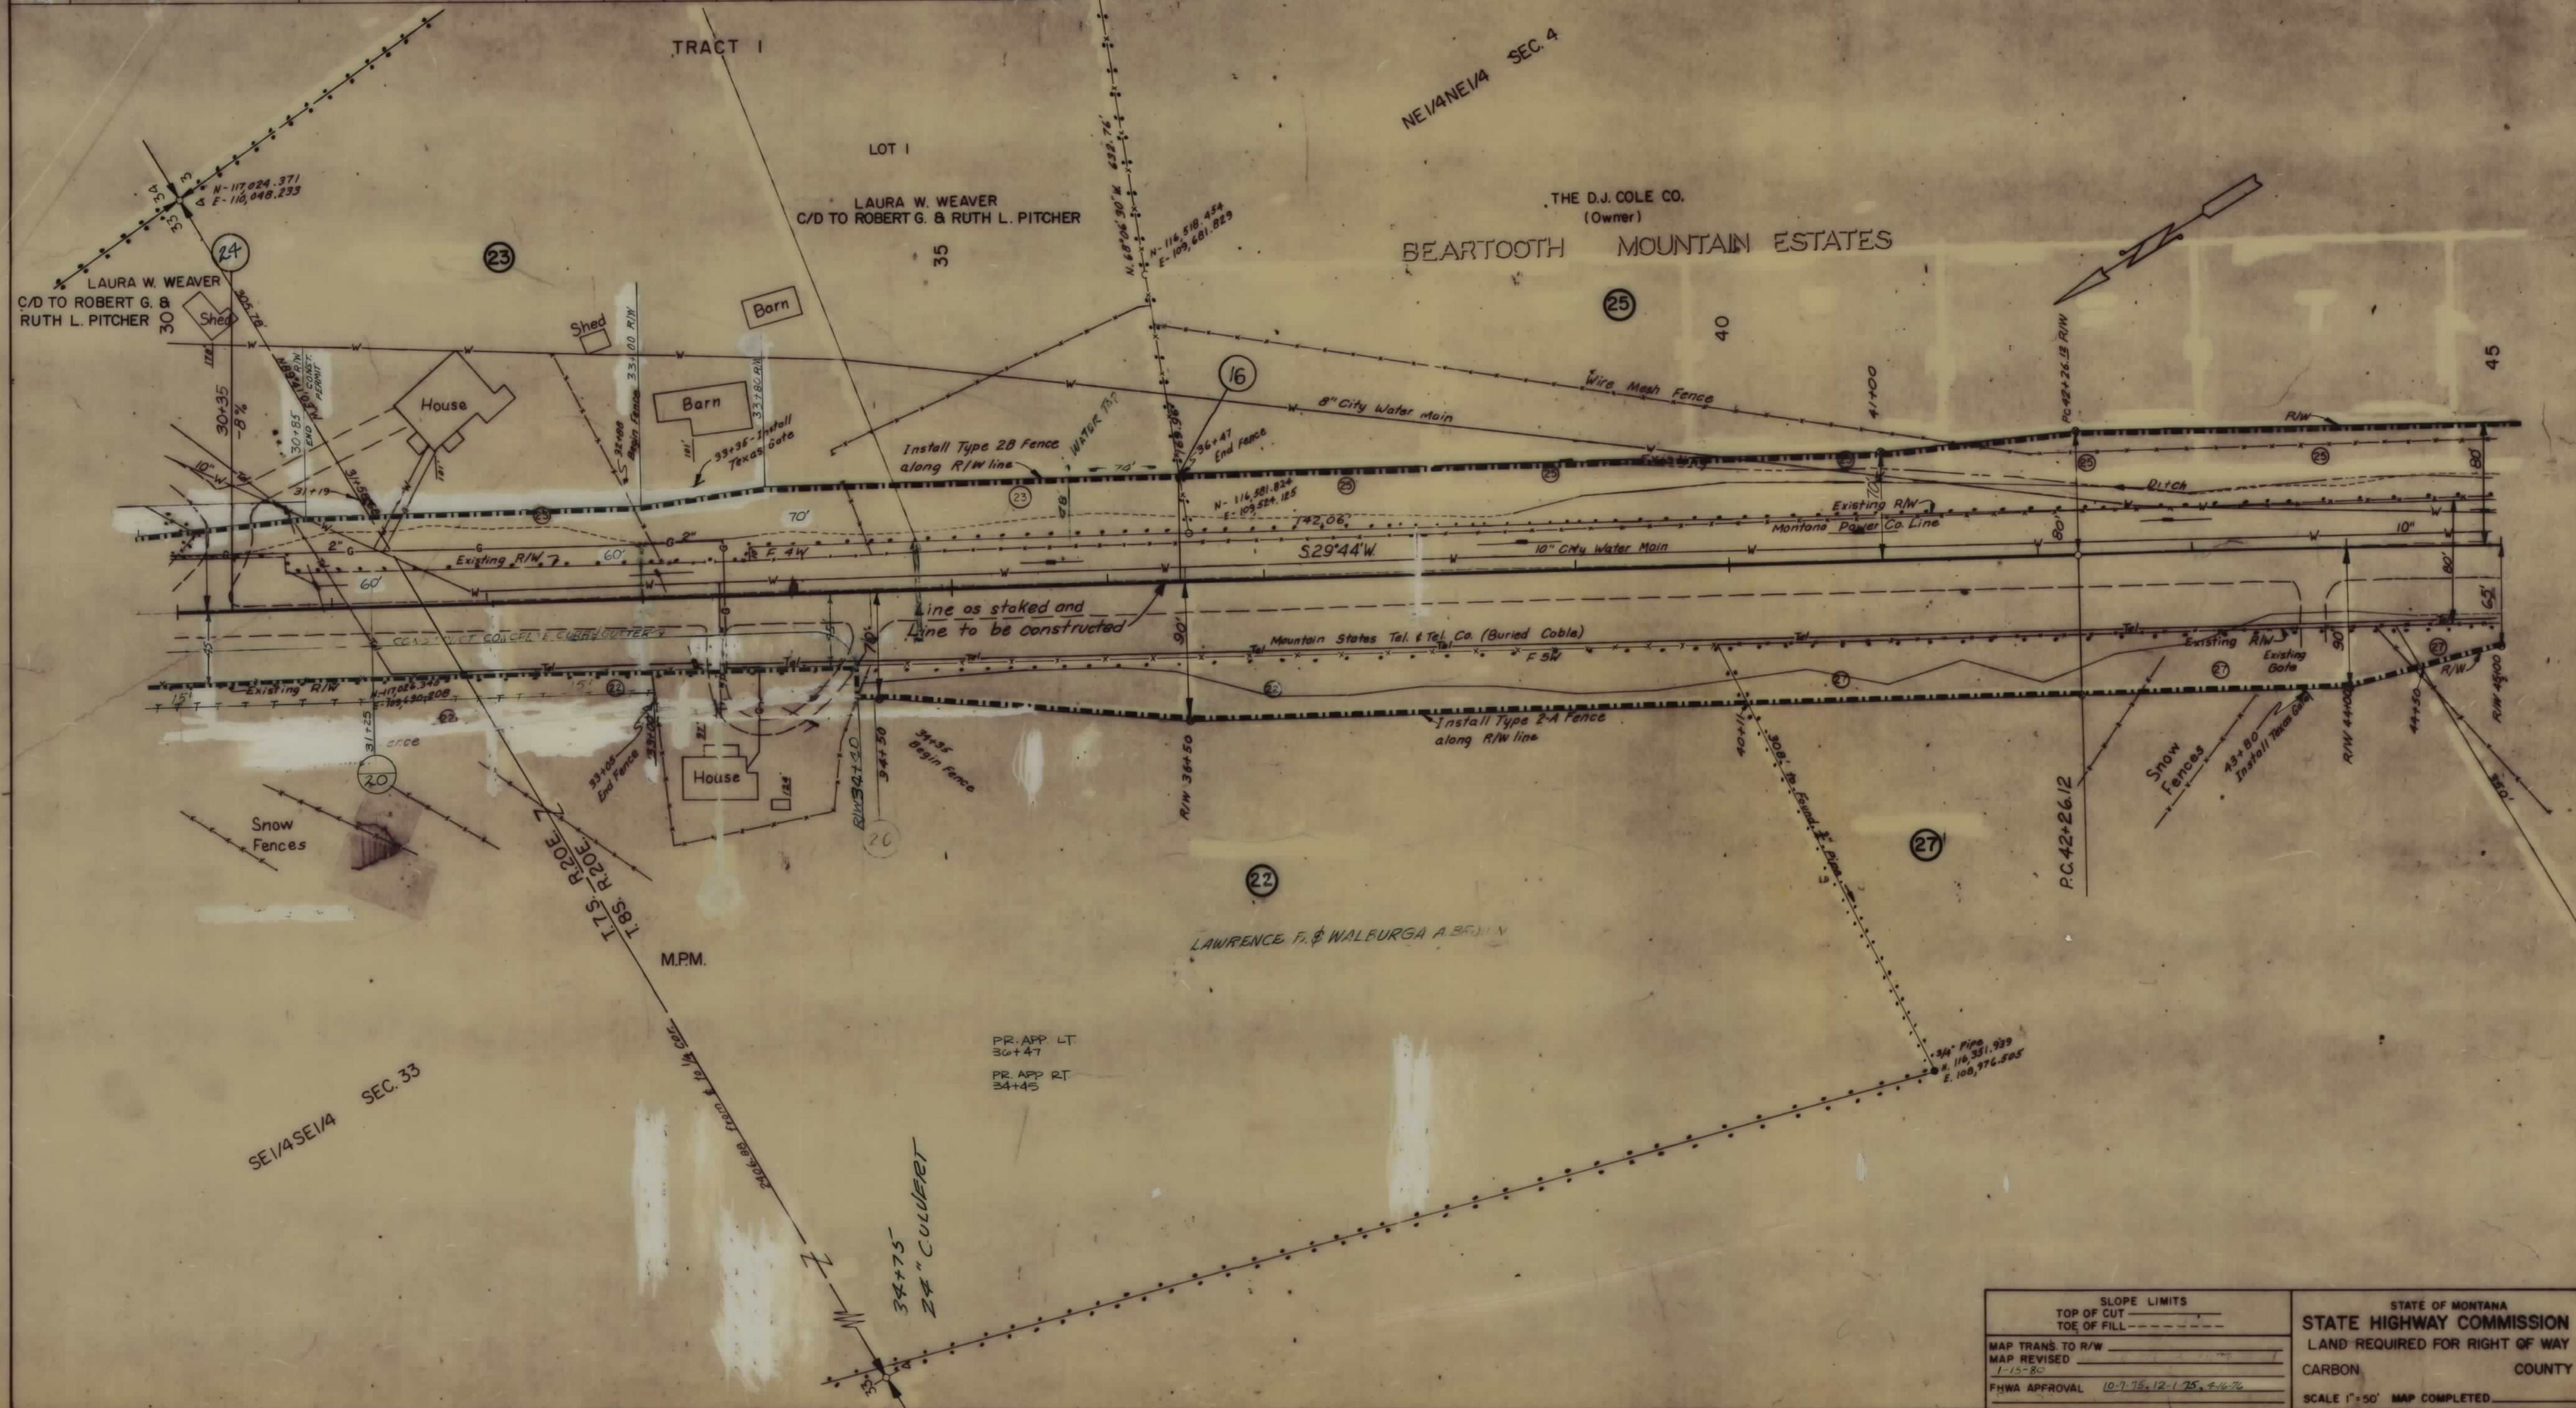



SLOPE LIMITS		STATE OF MONTANA	
TOP OF CUT	-----	STATE HIGHWAY COMMISSION	
TOE OF FILL	-----	LAND REQUIRED FOR RIGHT OF WAY	
MAP TRANS. TO R/W	-----	CARBON COUNTY	
MAP REVISED	-----	SCALE 1"=50' MAP COMPLETED	
1-15-80	-----		
FHWA APPROVAL	10-7-75, 12-1-75, 4-6-76		

OWNERSHIPS							
PARCEL	NAME	ADDRESS	TOTAL AREA	GROSS TAKING	LT-REMAINDER-RT	P.T.W. AREA	NET TAKE AREA
25	D.J. Cole Co. (See Sheet 7)						

OWNERSHIPS							
PARCEL	NAME	ADDRESS	TOTAL AREA	GROSS TAKING	REMAINDER LT-RT	P.T.W. AREA	NET TAKE AREA
26	J.L. & EVA W. CROSS, C/D S. 1/4 A. 1.	RED LODGE, MONT.	SEE SHEET # 9 FOR DETAILS				
27	ALLEN RANCH PARTNERSHIP	Red Lodge,		520 Ac.			520 Acres
28	LoVeda McCarty	Red Lodge, Montana	5.097 Acres	.064 Ac.	5.033 Ac.	.064 Acres	.092 Ac.

FED. ROAD REG. NO.	STATE	FED. AID PROJECT NUMBERS		STATE NO.	SHEET NO.	TOTAL SHEETS
		CONST. NO.	R/W NO.			
8	MONT.	F.H.P. 59-2(6)	F-RF272(3)	1272-3	8	20


RED LODGE-SOUTH
See Sheet I for access limitations.

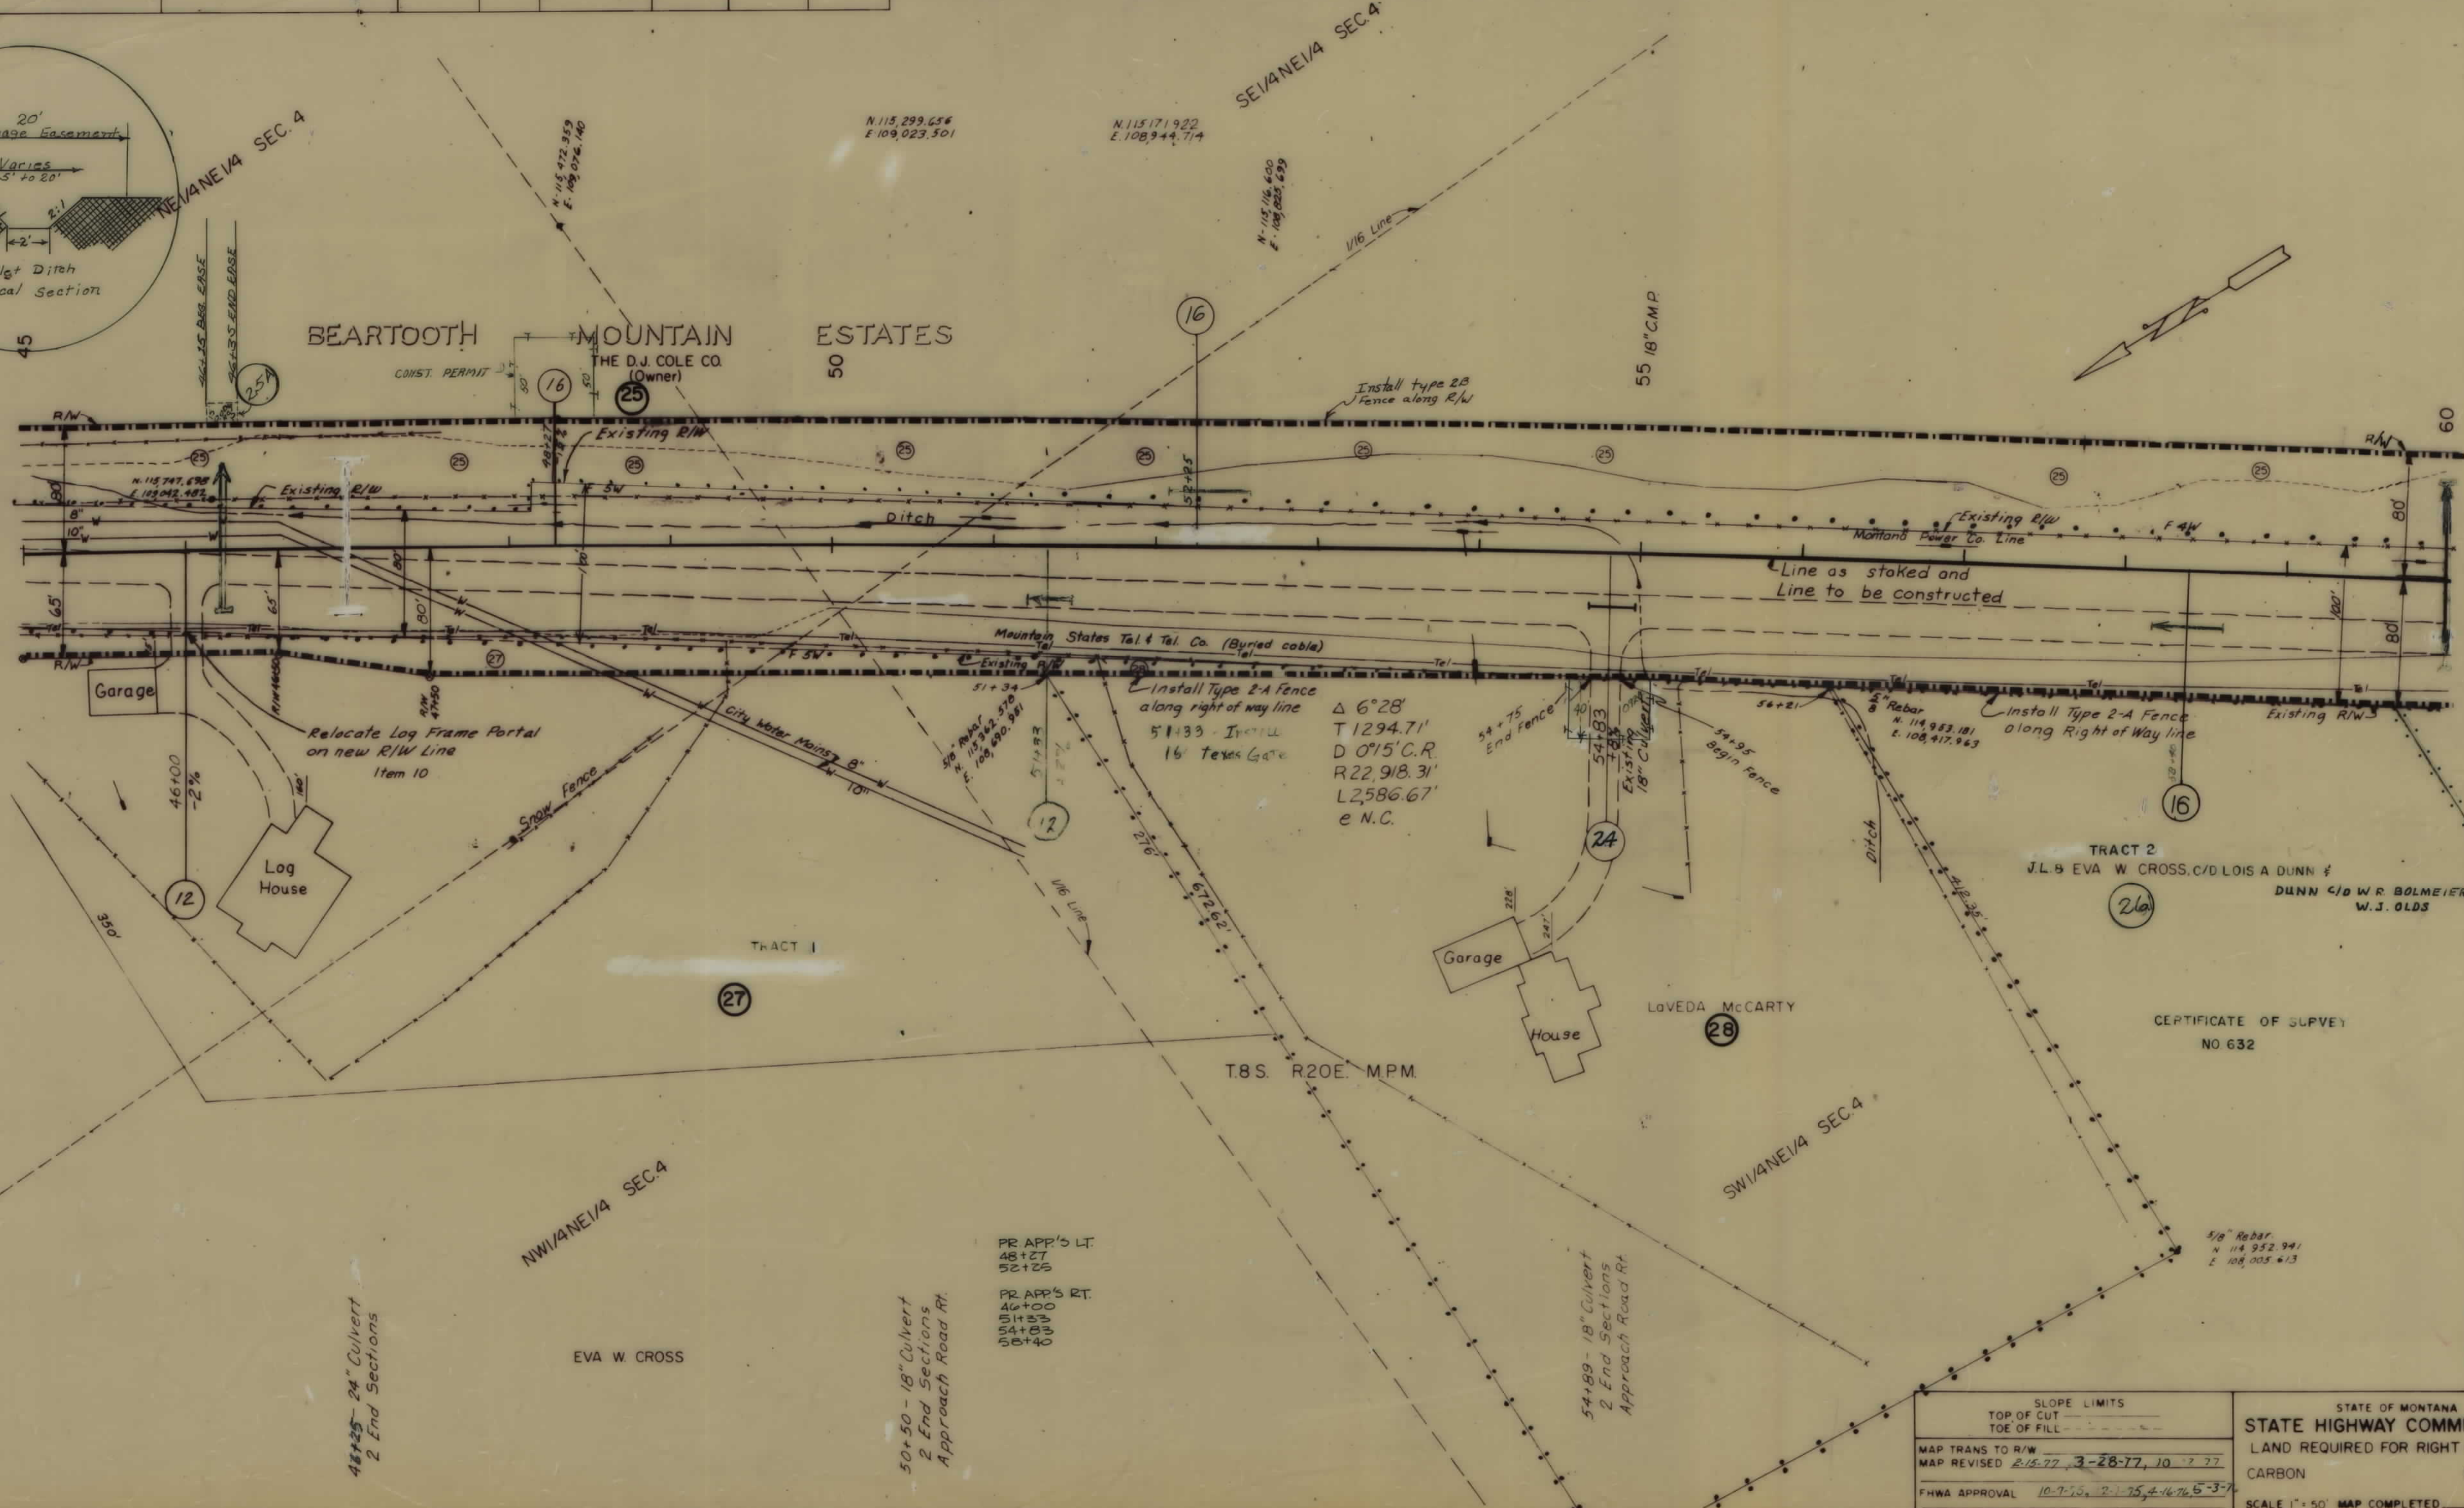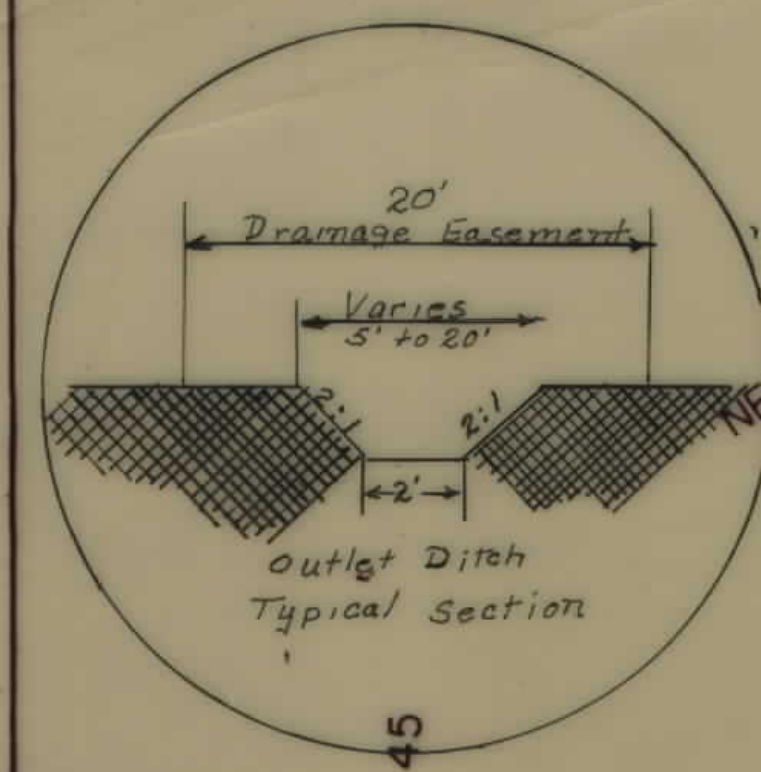

SLOPE LIMITS		STATE OF MONTANA	
TOP OF CUT		STATE HIGHWAY COMMISSION	
TOE OF FILL			
MAP TRANS TO R/W		LAND REQUIRED FOR RIGHT OF WAY	
MAP REVISED 2-15-77, 3-28-77, 10-7-77		CARBON COUNTY	
FHWA APPROVAL 10-7-75, 2-1-75, 4-16-75, 5-3-77		SCALE 1" = 50' MAP COMPLETED	

OWNERSHIPS								
PARCEL	NAME	ADDRESS	TOTAL AREA	GROSS TAKING	LT-REMAINDER-RT	P.T.W. AREA	NET TAKE AREA	PERMIT AREA
31	HELEN J. SOUDERS	RED LODGE, MONT.	SEE SHEET # 10					
26.1	J. L. EVA W. CROSS, C/Ds Et. AL.	RED LODGE, MONT.	(FOR NEGOTIATION OF ACCESS ONLY)					
26	J. L. BEVA W. CROSS C/D LOUIS A. DUNN	Red Lodge, Montana	320 Acres				320 Acres	
29	H. Allen Johnson & Jean Johnson Agan	3815 Higuera Rd., San Jose, Ca. (95122)	20.8 Acres, 798 Ac. 20.002A				.798 Acres	
30	ELINOR R. JOHNSON	Red Lodge, Montana	(FOR NEGOTIATIONS OF ACCESS ONLY)					
32	Jack Owen Alexander	304 Fairview, Ponca City, Okl. (74601)	485 Acres					.046 Ac.

FED. ROAD REG. NO.	STATE	FED. AID PROJECT NUMBERS		STATE NO.	SHEET NO.	TOTAL SHEETS
		CONST. NO.	R/W NO.			
8	MONT.	F.H.P. 59-2(6)	F-RF272(3)	1272-3	9	20

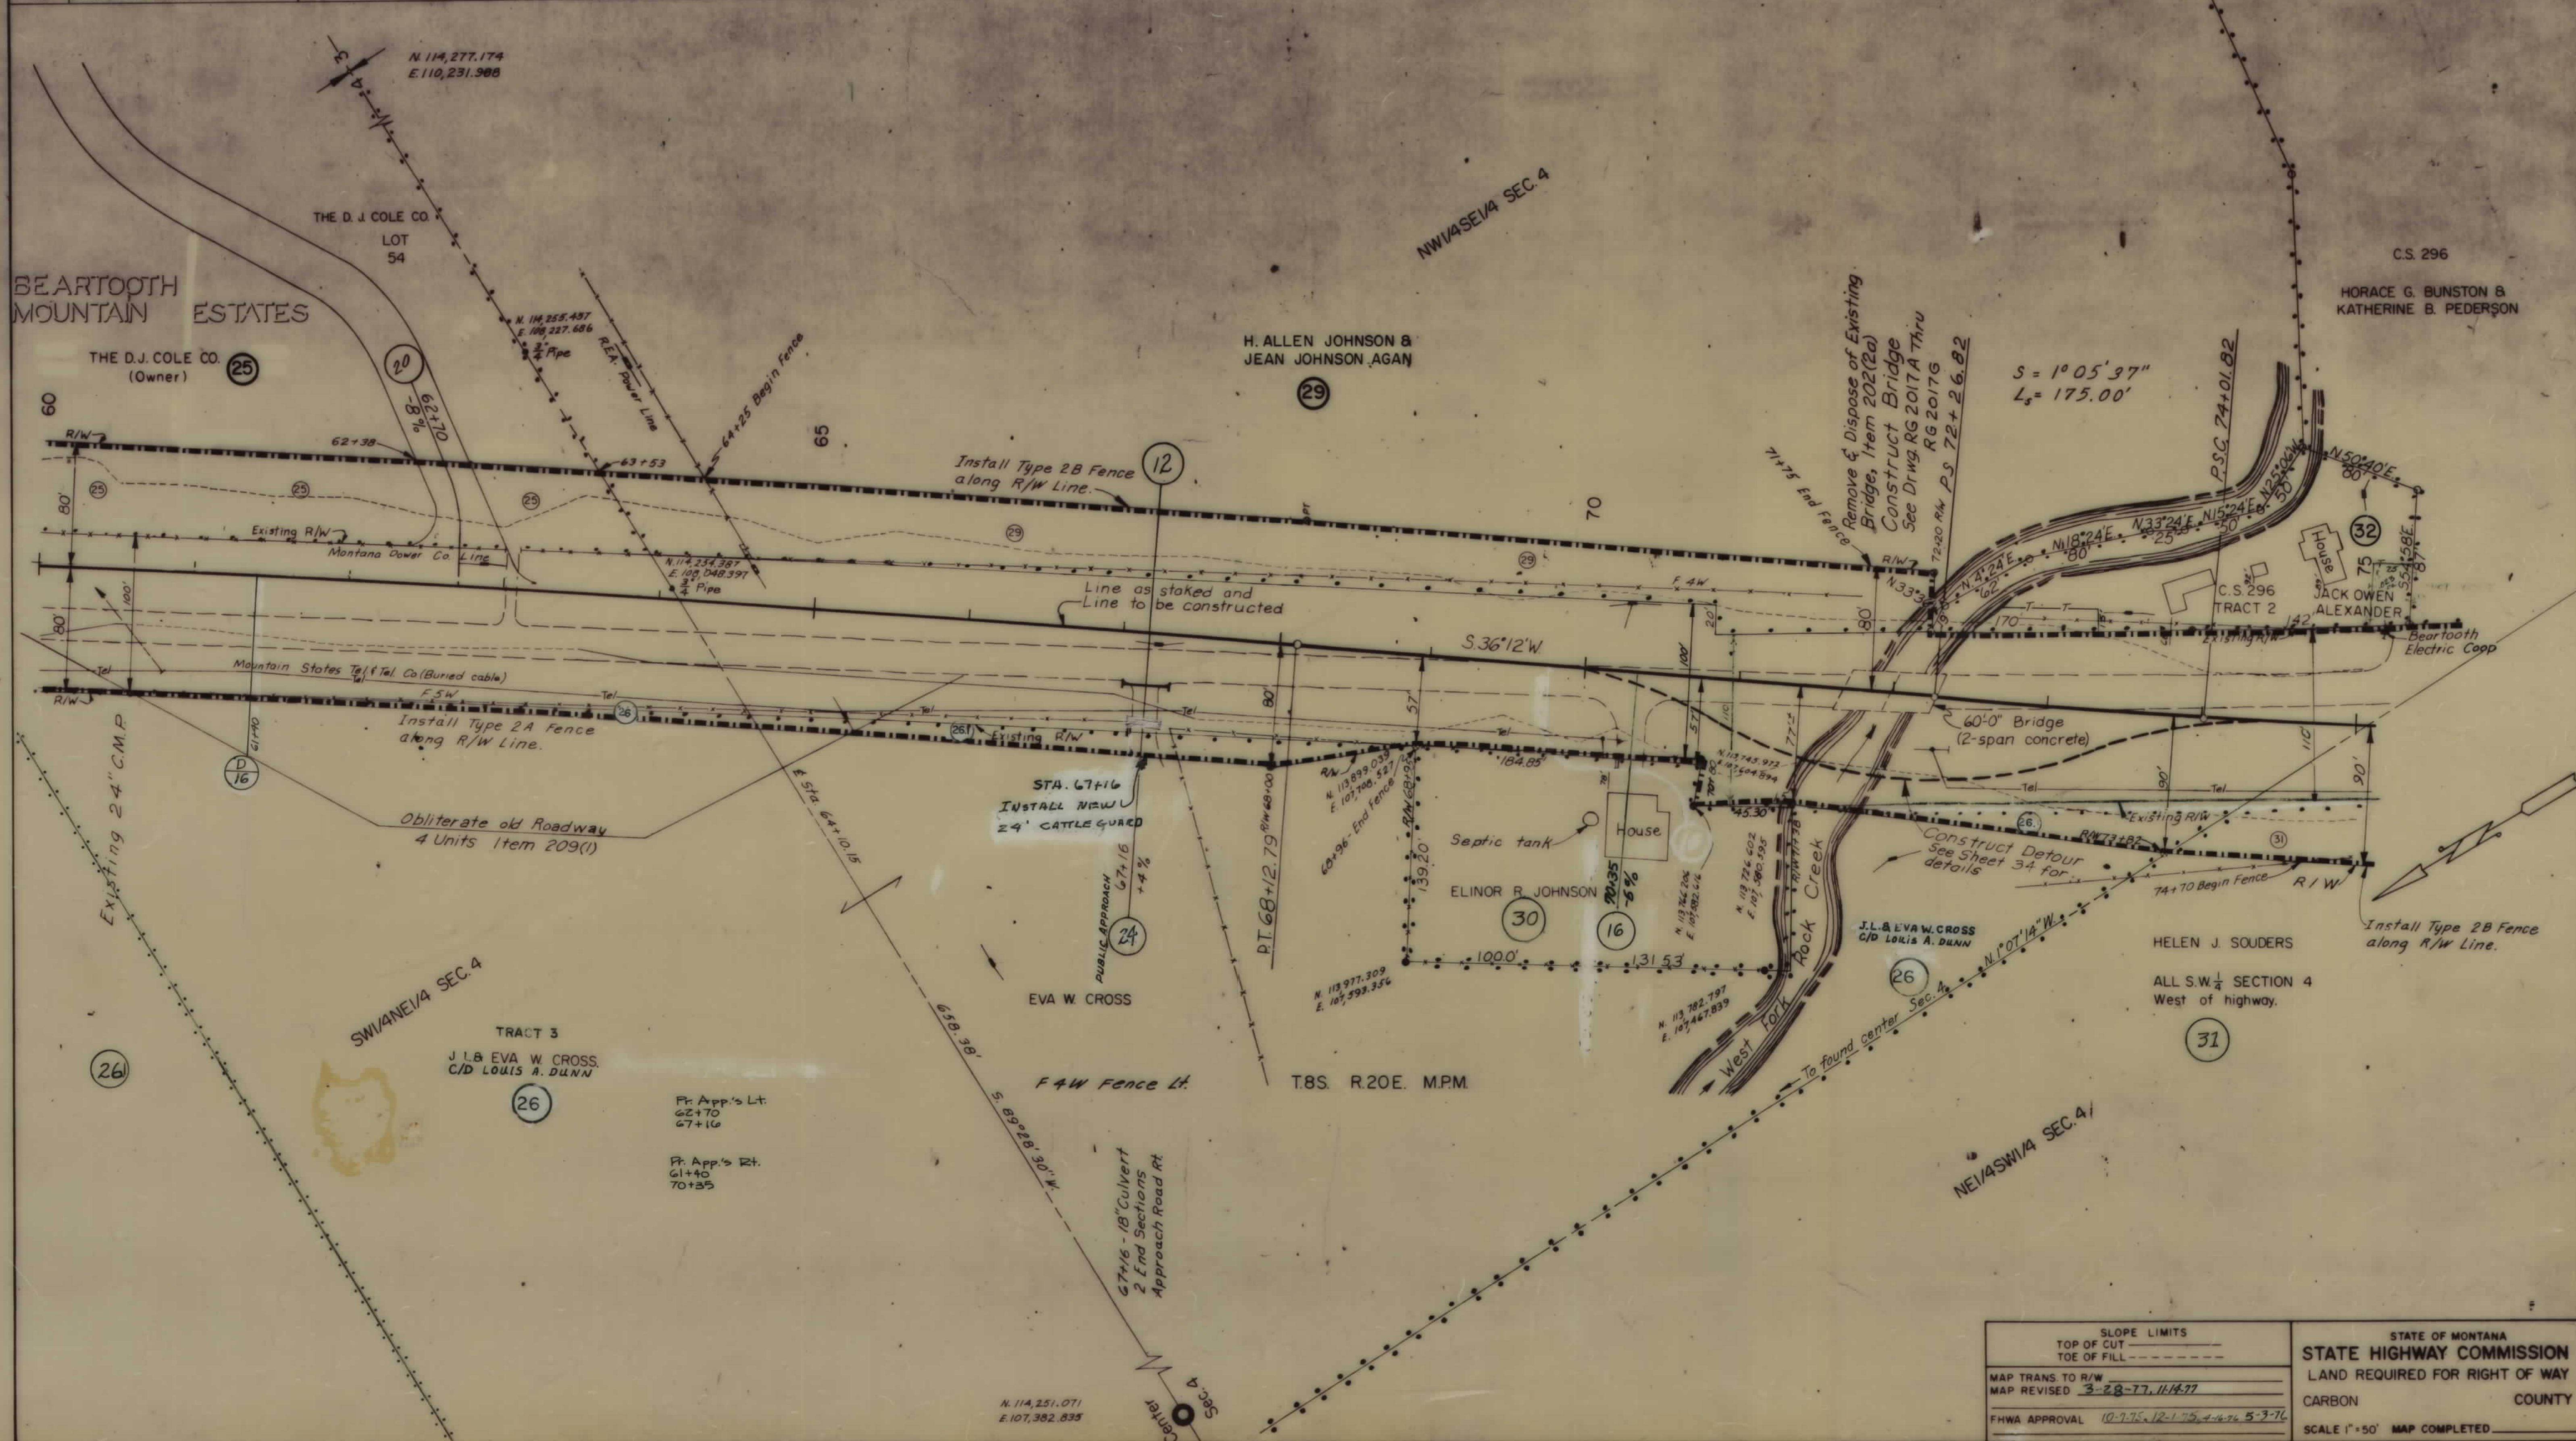


SLOPE LIMITS		STATE OF MONTANA	
TOP OF CUT	-----	STATE HIGHWAY COMMISSION	
TOE OF FILL	-----	LAND REQUIRED FOR RIGHT OF WAY	
MAP TRANS TO R/W		CARBON COUNTY	
MAP REVISED 3-28-77, 11/14/77		SCALE 1"=50' MAP COMPLETED	
FHWA APPROVAL 10-7-75, 12-1-75, 4-14-76, 5-3-76			

OWNERSHIPS								
PARCEL	NAME	ADDRESS	TOTAL AREA	GROSS TAKING	LT-REMAINDER-RT	P.T.W. AREA	NET TAKE AREA	PERMIT AREA
65	J.E. ENRICO, C/D F.L. FLYNN	CD, BILLINGS, MT.	FOR NEGOTIATIONS OF LIMITED ACCESS					
31	Helen J. Souders	(1/3 Interest) Red Lodge, Montana	146.167 Ac.	3,420 Ac.	142.747 A		3,420 Ac.	
33	PATRICK & JOAN McGOUGHAN	PACIFIC PALISADES, CALIF.		0.07246		0	0.07246 AC.	
34	J.J. & Elizabeth Rabben	2043 Lewis Ave., Billings, Montana (59102)		0.06742		0	0.06742 AC.	

FED. ROAD REG. NO.	STATE	FED. AID PROJECT NUMBERS		STATE NO.	SHEET NO.	TOTAL SHEETS
		CONST. NO.	R/W NO.			
8	MONT.	F.H.P. 59-2(6)	F-RF272(3)	1272-3	10	20

RED LODGE - SOUTH
See Sheet 1 for access limitations.

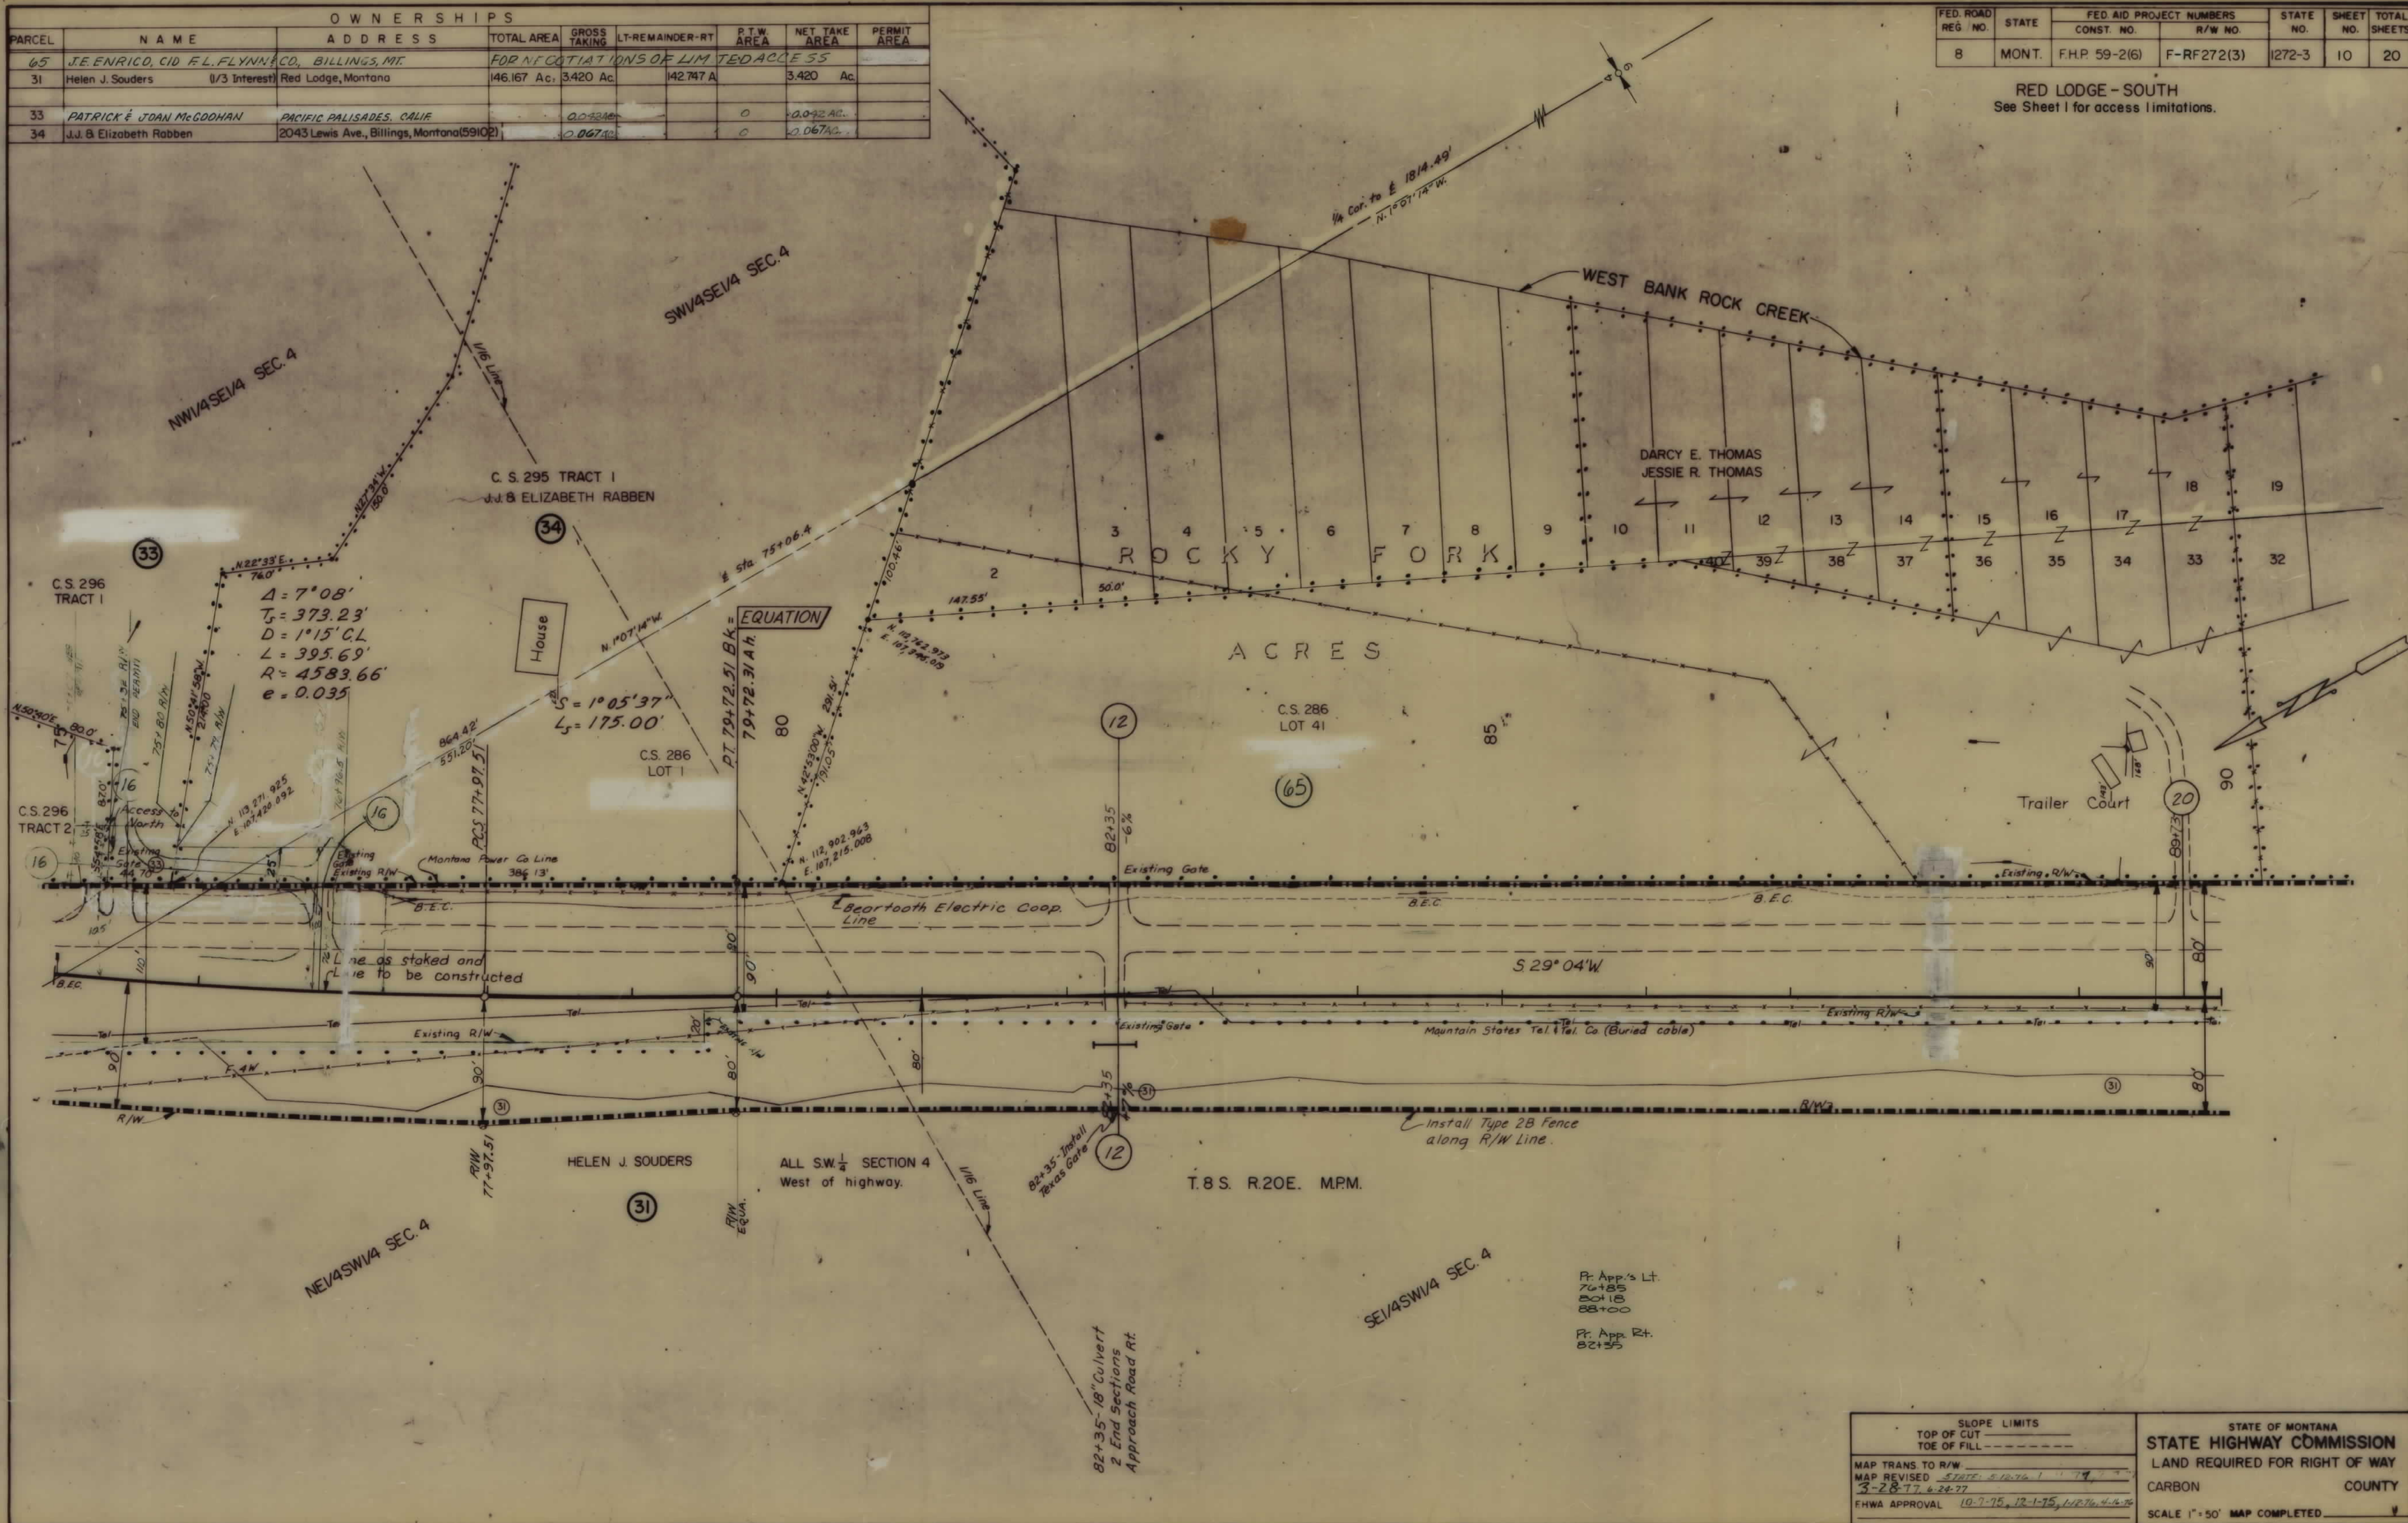


SLOPE LIMITS _____		STATE OF MONTANA STATE HIGHWAY COMMISSION LAND REQUIRED FOR RIGHT OF WAY CARBON COUNTY
TOP OF CUT _____	TOE OF FILL _____	
MAP TRANS TO R/W _____		SCALE 1" = 50' MAP COMPLETED _____
MAP REVISED <u>STATE OF MONTANA</u> 1" 17' 7" 7"		
<u>3-28-77, 6-24-77</u>		
FHWA APPROVAL <u>10-7-75, 12-1-75, 1-17-76, 4-16-76</u>		

OWNERSHIPS									
PARCEL	NAME	ADDRESS	TOTAL AREA	GROSS TAKING	LT-REMAINDER-RT	P.T.W. AREA	NET TAKE AREA	PERMIT AREA	ERSE. AREA
66	ANTHONY S. MILANO		FOR NEGOTIATIONS OF LIMITED ACCESS ONLY						
67	AMELIA ROBINSON		" "	" "	" "	" "	" "	" "	0.05 AC.
35	Donald H. Waples (See Sheet 12)		" "	" "	" "	" "	" "	" "	
83	JOHN L. & CYNTHIA MURRAY	POWAY, CALIF	" "	" "	" "	" "	" "	" "	
84	GEO. C. & MARY J. SCHROEDER	(SEE SHEET 12)	" "	" "	" "	" "	" "	" "	
31	See Sheet 10		" "	" "	" "	" "	" "	" "	
67A	DELETED								

FED. ROAD REG. NO.	STATE	FED. AID PROJECT NUMBERS		STATE NO.	SHEET NO.	TOTAL SHEETS
		CONST. NO.	R/W NO.			
8	MONT.	F.H.P. 59-2(6)	F-RF 272(3)	1272-3	11	20

RED LODGE-SOUTH
See Sheet 1 for access limitations.

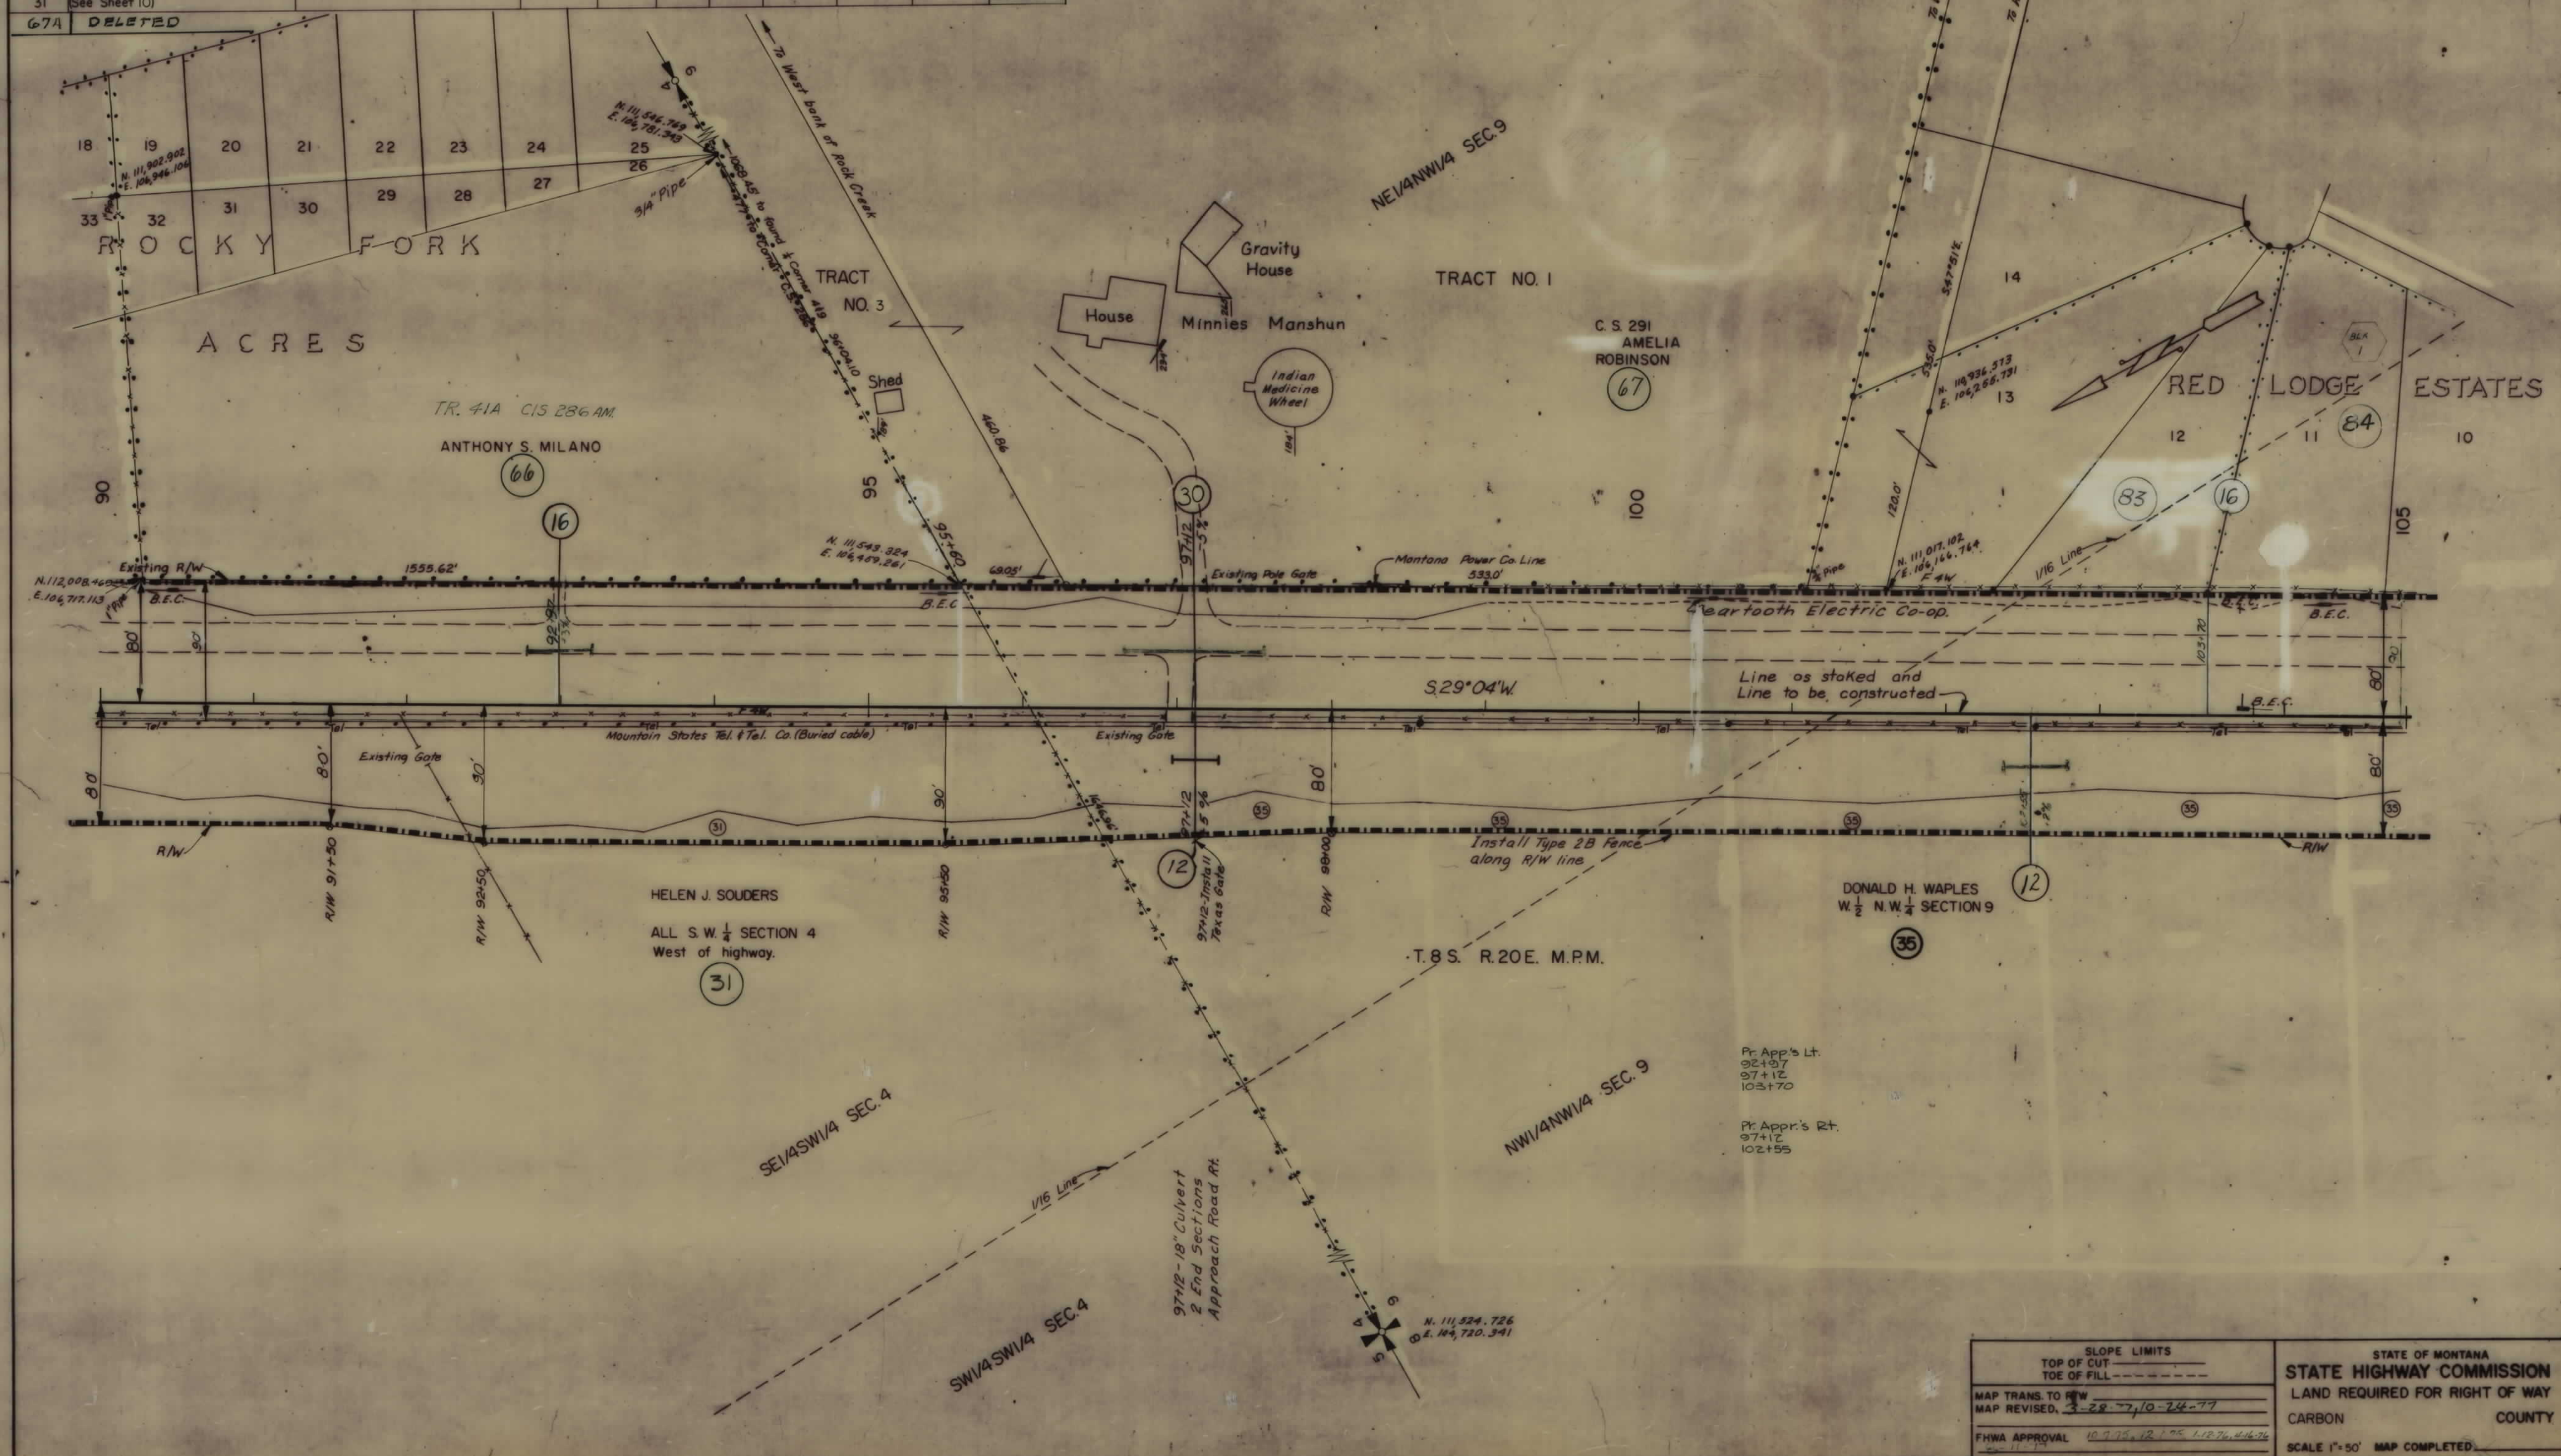


SLOPE LIMITS		STATE OF MONTANA	
TOP OF CUT	TOE OF FILL	STATE HIGHWAY COMMISSION	
MAP TRANS. TO R/W	MAP REVISED, 3-22-77, 10-24-77	LAND REQUIRED FOR RIGHT OF WAY	
FHWA APPROVAL 10-7-75, 12-1-75, 1-12-76, 4-14-76		CARBON COUNTY	
		SCALE 1"=50' MAP COMPLETED	

PARCEL	NAME	ADDRESS	OWNERSHIPS					PERMIT AREA
			TOTAL AREA	GROSS TAKING	LT-REMAINDER-RT	P.T.W. AREA	NET TAKE AREA	
84	GEO. C. & MARY J. SCHROEDER	AKRON, OHIO	CONTROL OF ACCESS ONLY					
85	FW & VIRGINIA CURTIS, C/D TO	JOHN W. HARNISH						
86	WESTERN STATES DEV. CO.	BILLINGS, MT.						
87	L.L. & HELEN F. BRAMBLETT	"						
35.1	RONALD A. WOLFE			1.518 Ac.			1.518 Acres	
35	Donald H. Waples	Cannon City, Colorado	(81212)	9.847Ac.		7.441 A.C.	2.406 Acres	

FED. ROAD REG. NO.	STATE	FED. AID PROJECT NUMBERS		STATE NO.	SHEET NO.	TOTAL SHEETS
		CONST. NO.	R/W NO.			
8	MONT.	F.H.P. 59-2(6)	F-RF272(3)	1272-3	12	20

RED LODGE-SOUTH
See Sheet I for access limitations.

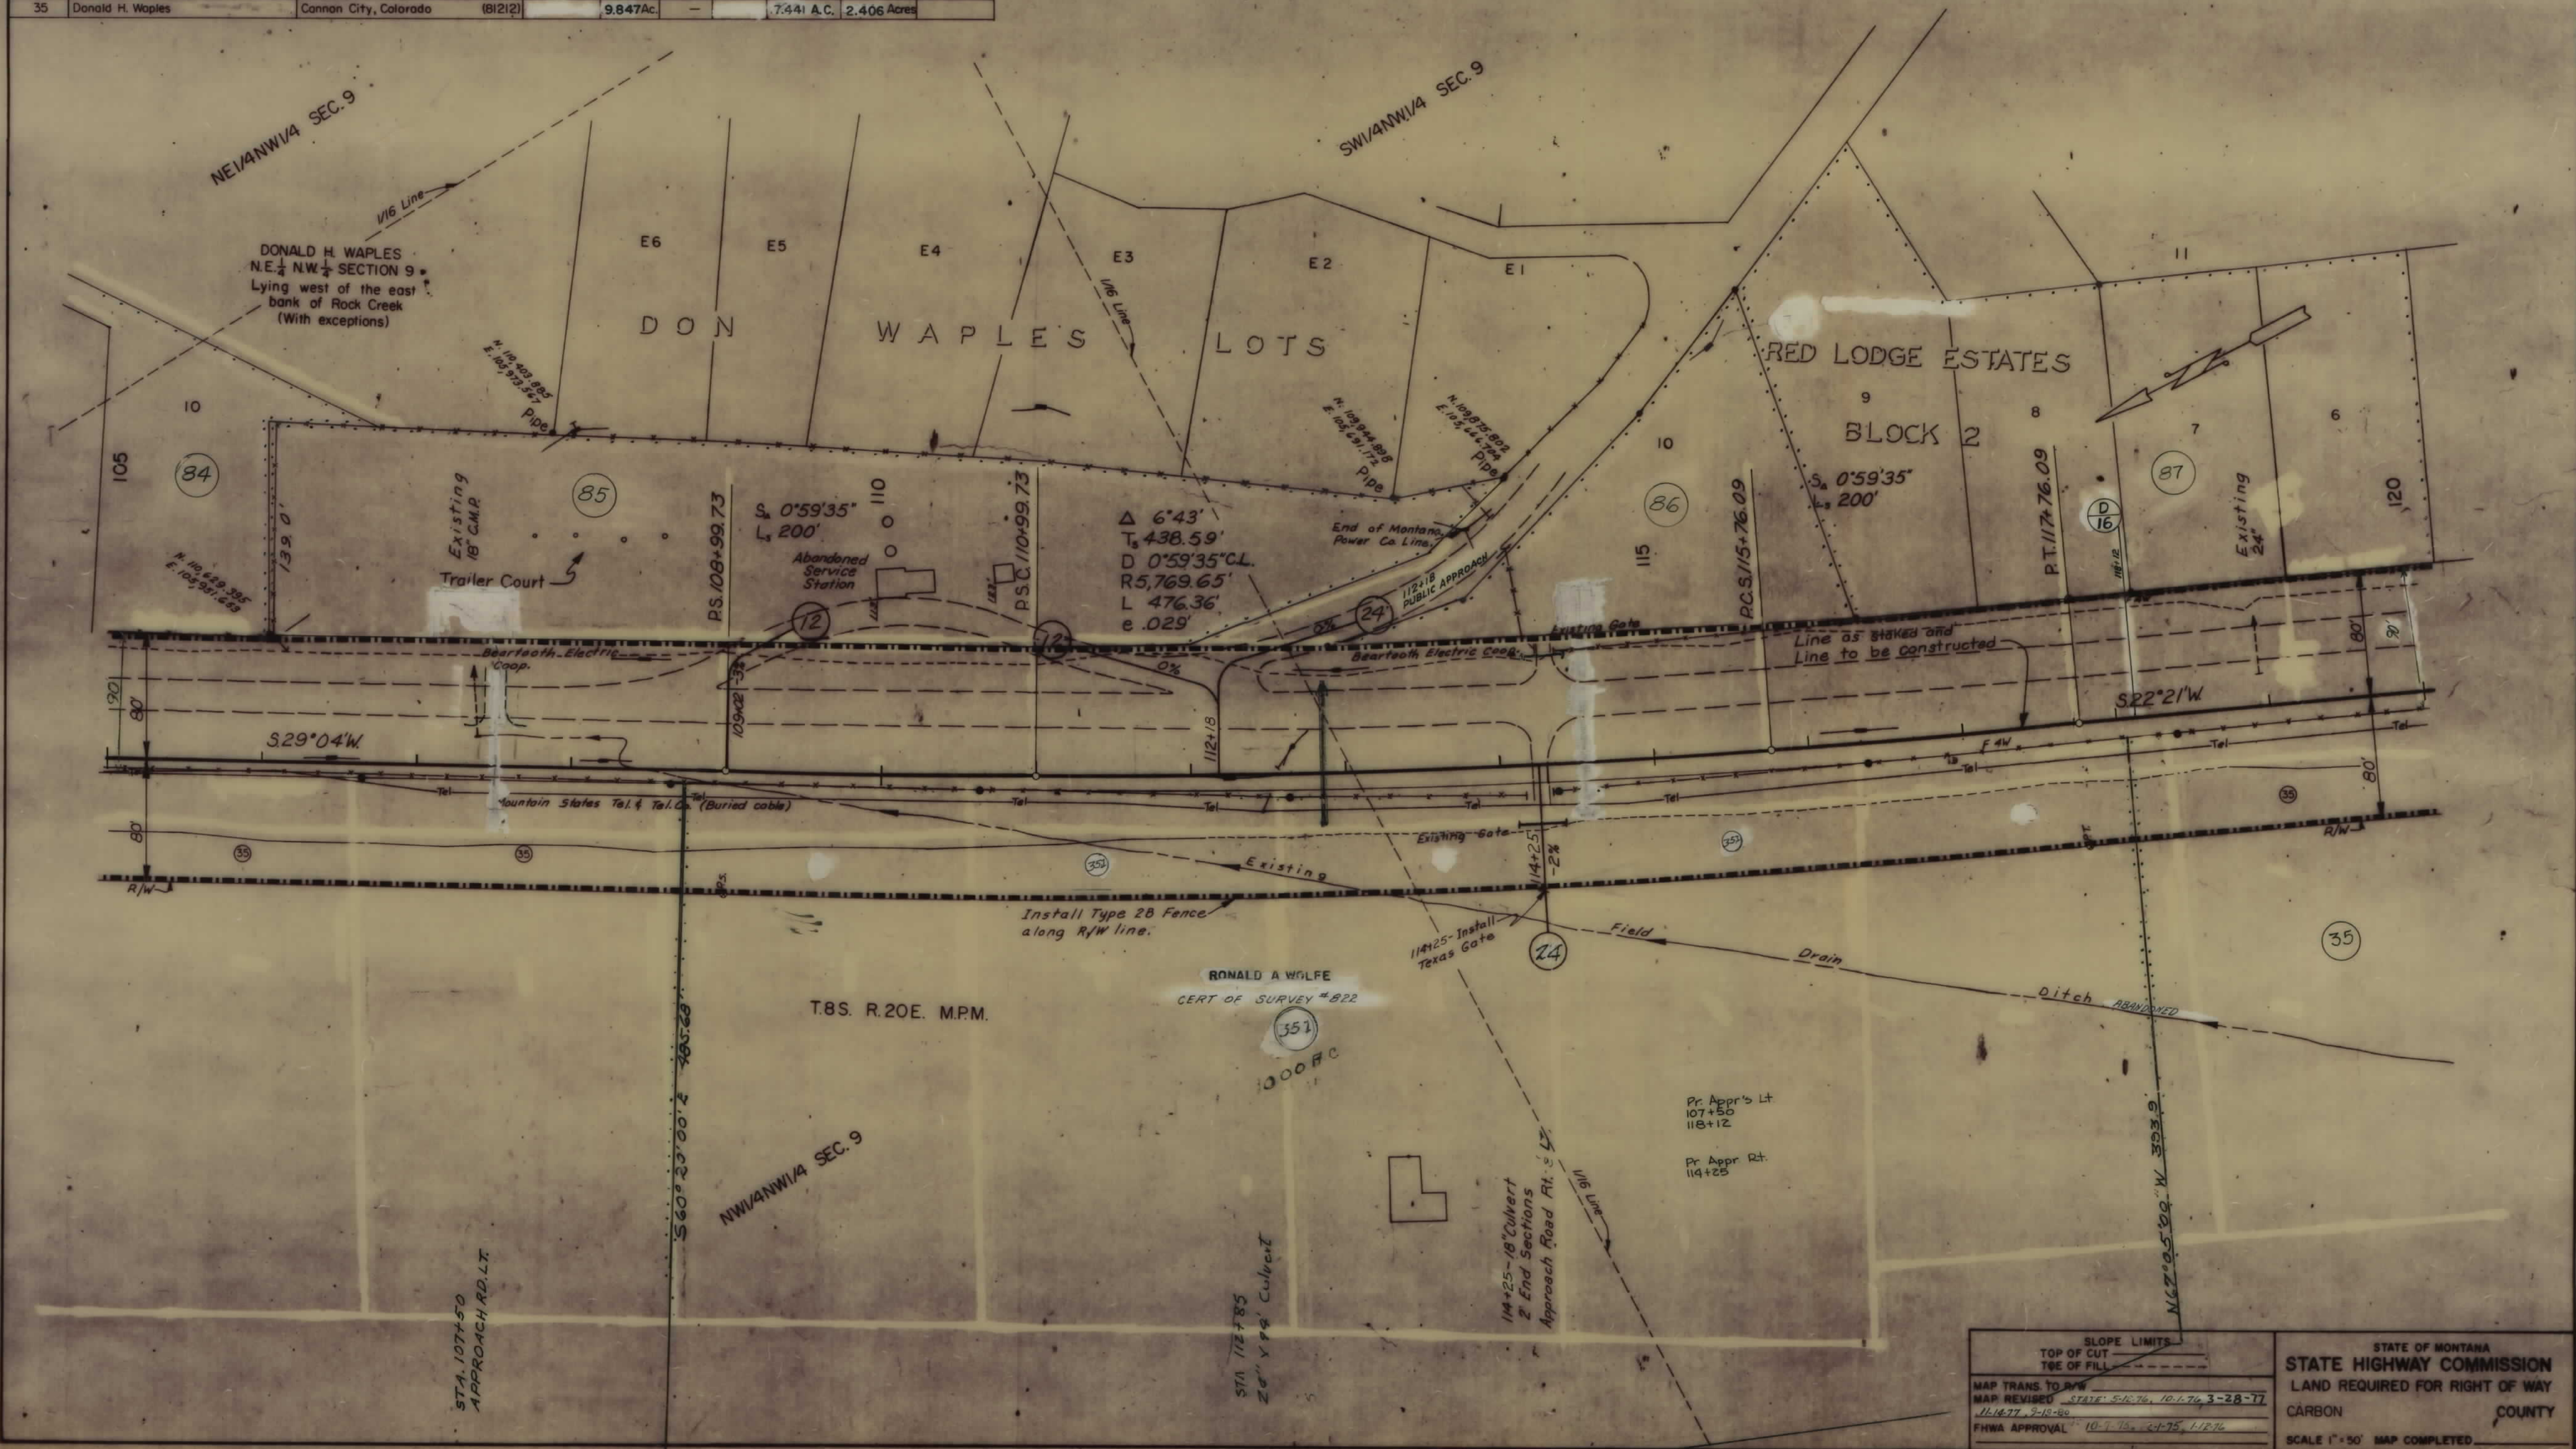


SLOPE LIMITS		STATE OF MONTANA	
TOP OF CUT	TOE OF FILL	STATE HIGHWAY COMMISSION	
MAP TRANS. TO R/W		LAND REQUIRED FOR RIGHT OF WAY	
MAP REVISED		CARBON COUNTY	
FHWA APPROVAL		SCALE 1" = 50' MAP COMPLETED	

OWNERSHIPS									
PARCEL	NAME	ADDRESS	TOTAL AREA	GROSS TAKING	LT-REMAINDER-RT	R/W AREA	NET TAKE AREA	PERMIT AREA	BASE AREA
36	SARAH I. & JOHN C. FOUNDAS	214 W 11 th St. Miles City	3,096 Acres	.617 Ac.	—	2,479 Ac.	.617 Acres	—	—
37	Alexander & Emelia K. Vogel C/D to Allen & Carol Ann Unrien	Box 122, Laurel, Montana (59044)	3,760 Acres	1,316 Ac.	—	2,444 Ac.	1,316 Acres	—	—
38	VERA KOLSTAD								
68	WESTERN STATES DEV. CO. C/D EDWIN Z. SNYDER							0.091 AC.	0.091 AC.
88	W.S. PIPPENGER & L.L. BRAMBLETT								
89	W.S. & CHARLOTTE PIPPENGER	BILLINGS, MT.							
90,91	WESTERN STATES DEV. CO.								
95	DELETED	RED LODGE, MONT.							0.011 AC.
68 A	DELETED								

FED. ROAD REG. NO.	STATE	FED. AID PROJECT NUMBERS		STATE NO.	SHEET NO.	TOTAL SHEETS
		CONST. NO.	R/W NO.			
8	MONT.	F.H.P. 59-2(6)	F-RF 272(3)	1272-3	13	20

RED LODGE - SOUTH
See Sheet 1 for access limitations.

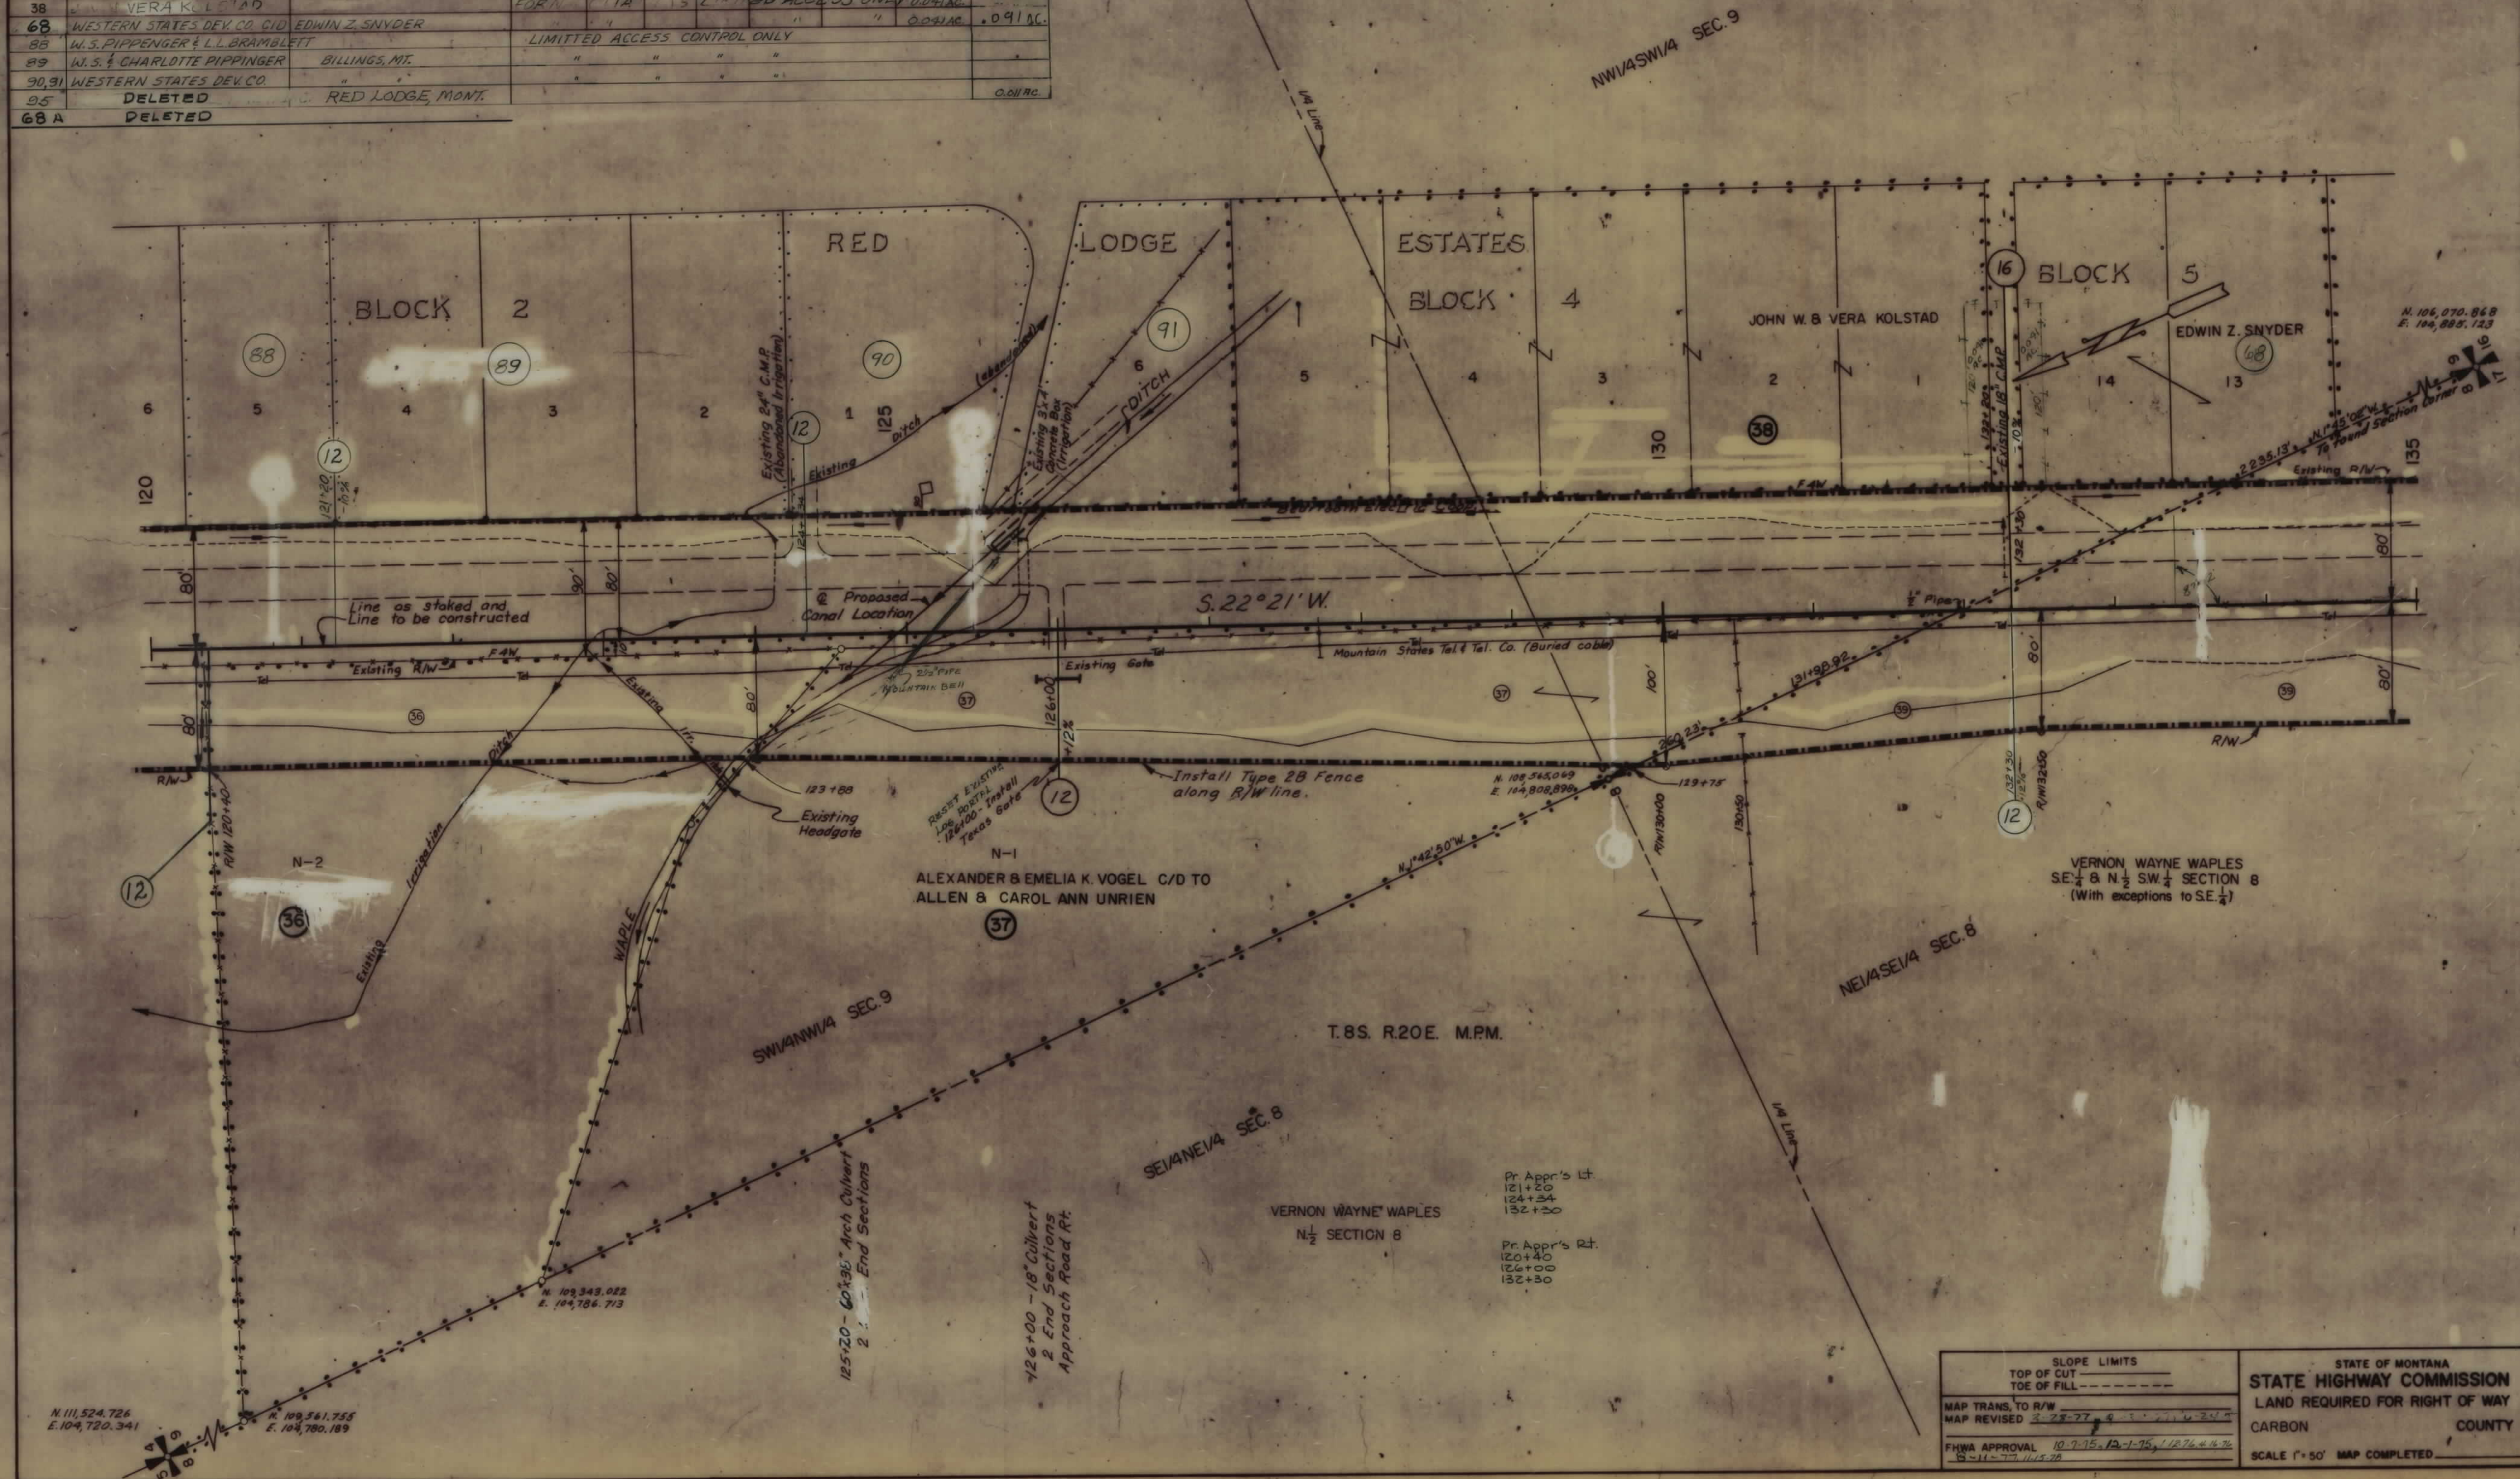


SLOPE LIMITS		STATE OF MONTANA	
TOP OF CUT	TOE OF FILL	STATE HIGHWAY COMMISSION	
MAP TRANS. TO R/W	MAP REVISED	LAND REQUIRED FOR RIGHT OF WAY	
10-7-75	12-1-75	CARBON COUNTY	
10-7-75	12-1-75	SCALE 1" = 50' MAP COMPLETED	

OWNERSHIPS								
PARCEL	NAME	ADDRESS	TOTAL AREA	GROSS TAKING	LT-REMAINDER-RT	P.T.W. AREA	NET TAKE AREA	PERMIT AREA
39	Vernon Wayne Waples	Red Lodge, Montana (See Sheet 15)						

FED. ROAD REG. NO.	STATE	FED. AID PROJECT NUMBERS		STATE NO.	SHEET NO.	TOTAL SHEETS
		CONST. NO.	R/W NO.			
8	MONT.	F.H.P.-59-2(6)	F-RF272(3)	1272-3	14	20

RED LODGE-SOUTH
See Sheet 1 for access limitations.

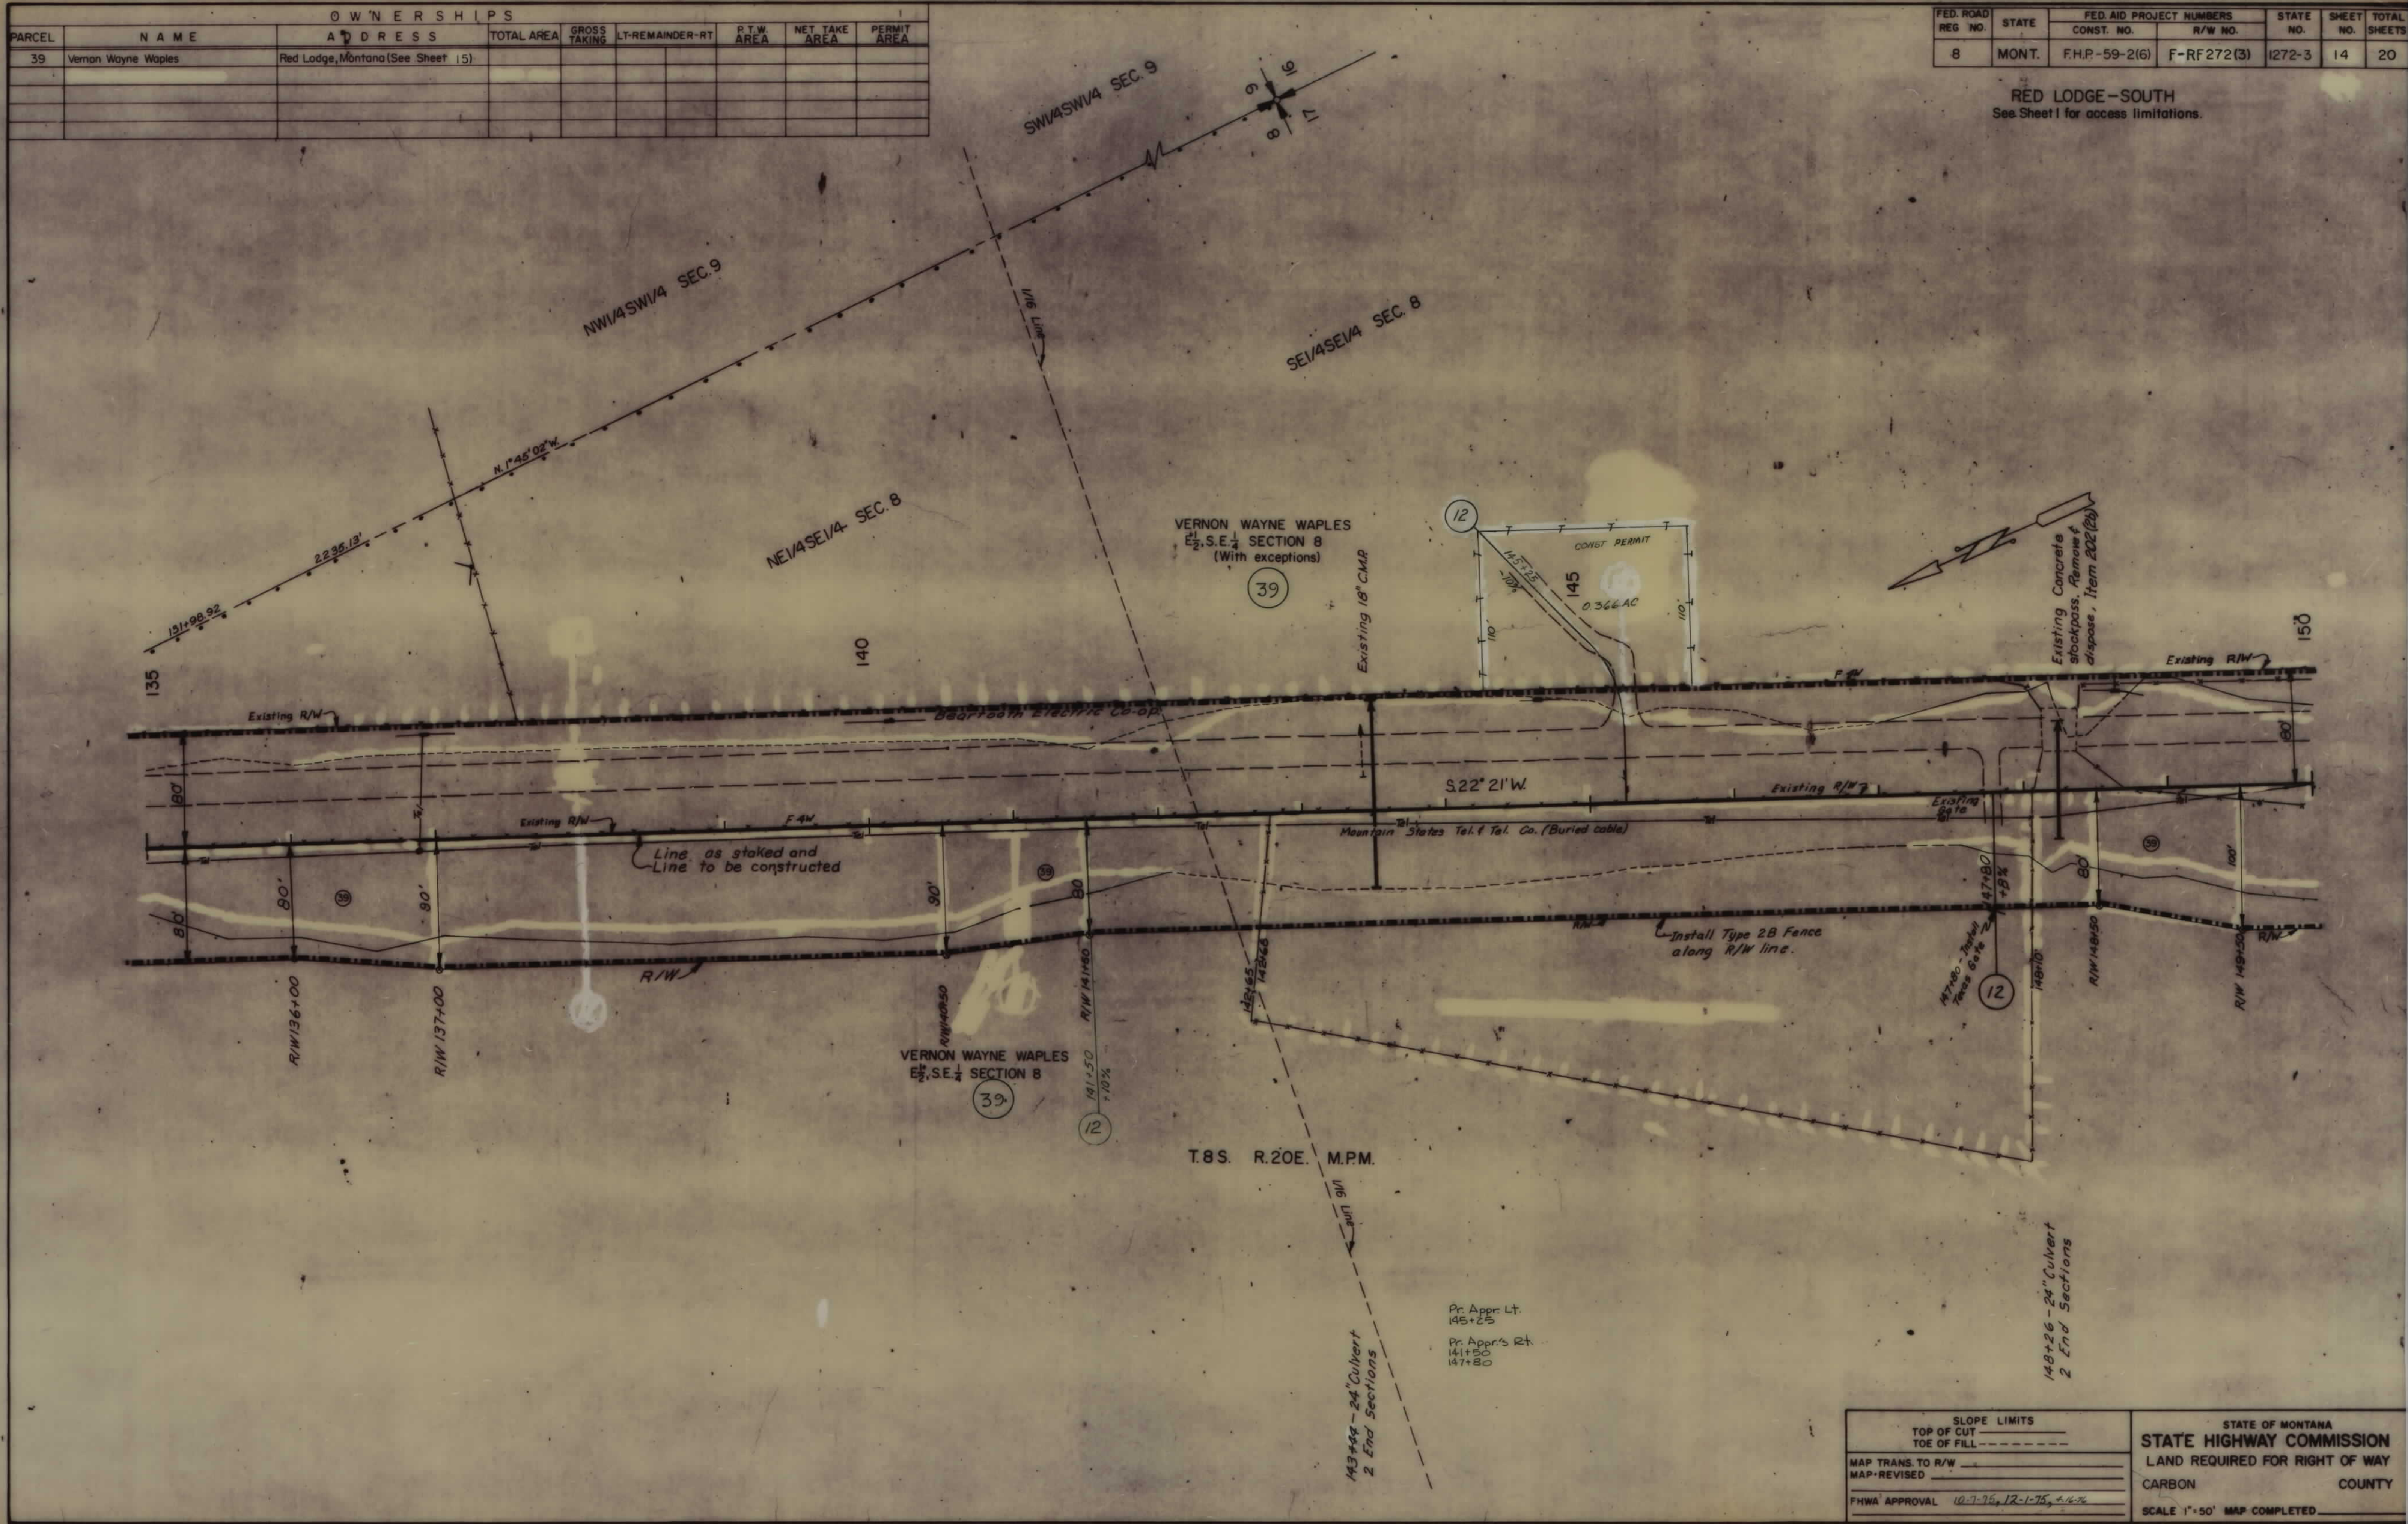

SLOPE LIMITS TOP OF CUT TOE OF FILL		STATE OF MONTANA STATE HIGHWAY COMMISSION LAND REQUIRED FOR RIGHT OF WAY	
MAP TRANS. TO R/W MAP REVISED		CARBON COUNTY	
FHWA APPROVAL 10-7-76, 12-1-75, 1-14-76		SCALE 1"=50' MAP COMPLETED	

OWNERSHIPS									
PARCEL	NAME	ADDRESS	TOTAL AREA	GROSS TAKING	LT-REMAINDER-RT	R.T.W. AREA	NET TAKE AREA	PERMIT AREA	EASE AREA
39	Vernon Wayne Waples etc, et al	Red Lodge, Montana	109.167 Ac.	15.734 Ac.	7.969 Ac.	7.144 Ac.	7.892 Ac.	7.847 Ac.	0.362 Ac.
69	DELETED								


FED. ROAD REG. NO.	STATE	FED. AID PROJECT NUMBERS	STATE NO.	SHEET NO.	TOTAL SHEETS
8	MONT.	F.H.P. 59-2(6) F-RF272(3)	1272-3	15	20

RED LODGE-SOUTH
See Sheet 1 for access limitations.



SLOPE LIMITS		STATE OF MONTANA	
TOP OF CUT	TOE OF FILL	STATE HIGHWAY COMMISSION	
MAP TRANS. TO R/W		LAND REQUIRED FOR RIGHT OF WAY	
MAP REVISED		CARBON COUNTY	
FHWA APPROVAL 12-7-75, 12-1-75, 1-12-76, 4-4-76		SCALE 1"=50' MAP COMPLETED	


FED. ROAD REG NO.	STATE	FED. AID PROJECT NUMBERS		STATE NO.	SHEET NO.	TOTAL SHEETS
		CONST. NO.	R/W NO.			
8	MONT.	F.H.P. 59-2(6)	F-RF272(3)	1272-3	16	20

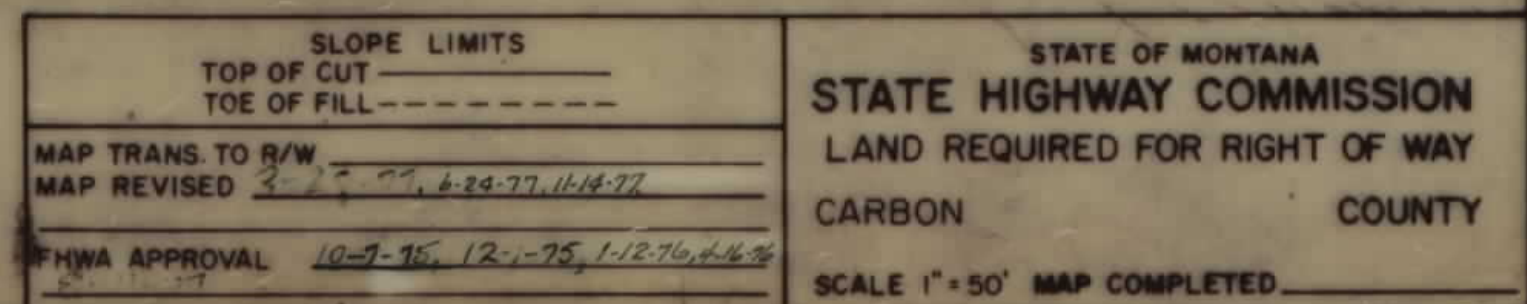[illegible]

OWNERSHIPS								
PARCEL	NAME	ADDRESS	TOTAL AREA	GROSS TAKING	LT-REMAINDER-RT	RT-W AREA	NET TAKE AREA	PERMIT AREA
47	Nellie Lorraine Wiseman	Billings, Montana	.760 Acres	0.90 Acres	0.140 Acres	—	0.90 Acres	0.057 AC
48	David P. Mason Jr. & Opal Mason, Sister B. Brother	Box 413, Red Lodge, Montana	2.160 Acres	0.573	—	1.587 AC	0.573	0.063 AC
49	Lou F. & Virginia B. Richardson	Miles City, Montana	.181 Acres	0.61 Acres	0.429 Acres	—	0.61 Acres	—
50	Lois A. Large & The Midland Nat'l Bank	Billings, Montana (See Sheet 18)	—	—	—	—	—	—
70	DELETED	FOR NEGOTIATIONS LIMITED ACCESS ONLY	—	—	—	—	—	—
71	M.A. KENEVAN & T.E. LEMKAU	—	—	—	—	—	—	—
72	J.D. & M.A. HOFFMAN	—	—	—	—	—	—	—
73	PAULA A. TWEDEN	—	—	—	—	—	—	—
74	H.O. & A.M. HAAGENSTAD	—	—	—	—	—	—	—
75	W.H. & L.E. SHIPTON	—	—	—	—	—	—	—
92	YELLOWSTONE-BIGHORN RESEARCH ASSN.	—	—	—	—	—	—	—
74A	DELETED	—	—	—	—	—	—	—

FED. ROAD REG. NO.	STATE	FED. AID PROJECT NUMBERS	STATE SHEET TOTAL
8	MONT.	F.H.R. 59-2(6) F-RF272(3)	1272-3 17 20

RED LODGE-SOUTH
See Sheet 1 for access limitations.

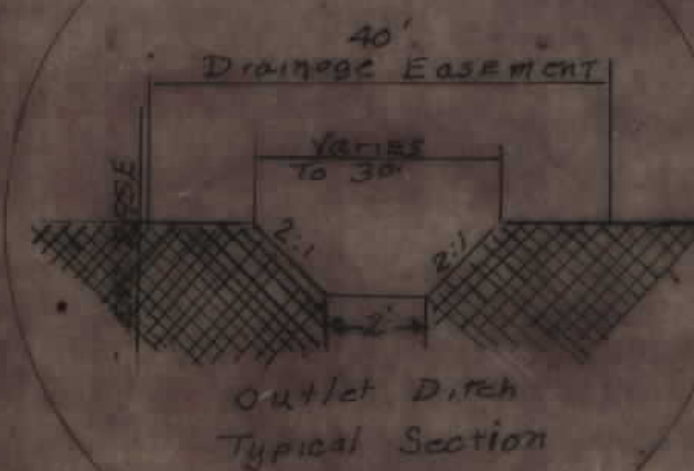

SLOPE LIMITS		STATE OF MONTANA	
TOP OF CUT	TOE OF FILL	STATE HIGHWAY COMMISSION	
MAP TRANS. TO R/W		LAND REQUIRED FOR RIGHT OF WAY	
MAP REVISED 3-28-77, 11-14-77, 12-2-77		CARBON COUNTY	
FHWA APPROVAL 10-7-75, 12-1-75, 1-2-76, 4-4-76		SCALE 1"=50' MAP COMPLETED	

OWNERSHIPS									
PARCEL	NAME	ADDRESS	TOTAL AREA	GROSS TAKING	LT-REMAINDER-RT	R/W AREA	NET TAKE AREA	PERMIT AREA	EASE AREA
50	Lois A. Large & The Midland National Bank of Billings, Montana	Billings, Montana	191.438 Ac.	5.497	185.941		5.497		
51	K. L. SMITH	1104 Howard Ave., Billings, Montana (See Sheet 19)							0.023 AC.
52	Lions Club of Red Lodge	Red Lodge, Montana (See Sheet 19)							
75	W.H. & L.E. SHIPTON	BILLINGS, MONT.							
76	WARREN P. & E. HALL	"							0.056 AC.
77	W.S. & DOROTHY MATHER	"							0.106 AC.
78	MARY LOU WEST	"							0.072 AC.
79	CHARLES & JEAN E. PHILIP	"							
80	ROBERT I. & PEGGY D. CHOATE	RED LODGE, MT.							0.016 AC.
81	THOMAS E. & MYRTLE HOOD	"							
82	LAVERNE S. SCHEFCIK	RED LODGE, MT.							

FED. ROAD REG. NO.	STATE	FED. AID PROJECT NO.	STATE	SHEET NO.	TOTAL SHEETS
8	MONT.	F.H.P. 59-216	F-RF272(3)	1272-3	18 20

RED LODGE-SOUTH
See Sheet 1 for access limitations.




SLOPE LIMITS		STATE OF MONTANA	
TOP OF CUT	TOE OF FILL	STATE HIGHWAY COMMISSION	
MAP TRANS. TO R/W	MAP REVISED	LAND REQUIRED FOR RIGHT OF WAY	
FHWA APPROVAL	10-7-75, 12-7-75, 1-2-76, 4-6-76	CARBON COUNTY	
		SCALE 1" = 50' MAP COMPLETED	

FED. ROAD REG NO.	STATE	FED. AID PROJECT NUMBERS		STATE NO.	SHEET NO.	TOTAL SHEETS
		CONST. NO.	R/W NO.			
8	MONT.	F.H.P. 59-2(6)	F-RF272(3)	1272-3	19	20

OWNERSHIPS								
PARCEL	N A M E	A D D R E S S	TOTAL AREA	GROSS TAKING	LT-REMAINDER-RT	P.T.W. AREA	NET TAKE AREA	PERMIT AREA
58	Elaine S. Higgins	Red Lodge, Montana (See Sheet 19)						

FED. ROAD REG. NO.	STATE	FED. AID PROJECT NUMBERS		STATE NO.	SHEET NO.	TOTAL SHEETS
		CONST. NO.	R/W NO.			
8	MONT.	F.H.P. 59-2(6)	F-RF 272(3)	1272-3	20	20

RED LODGE-SOUTH
See Sheet 1 for access limitations.

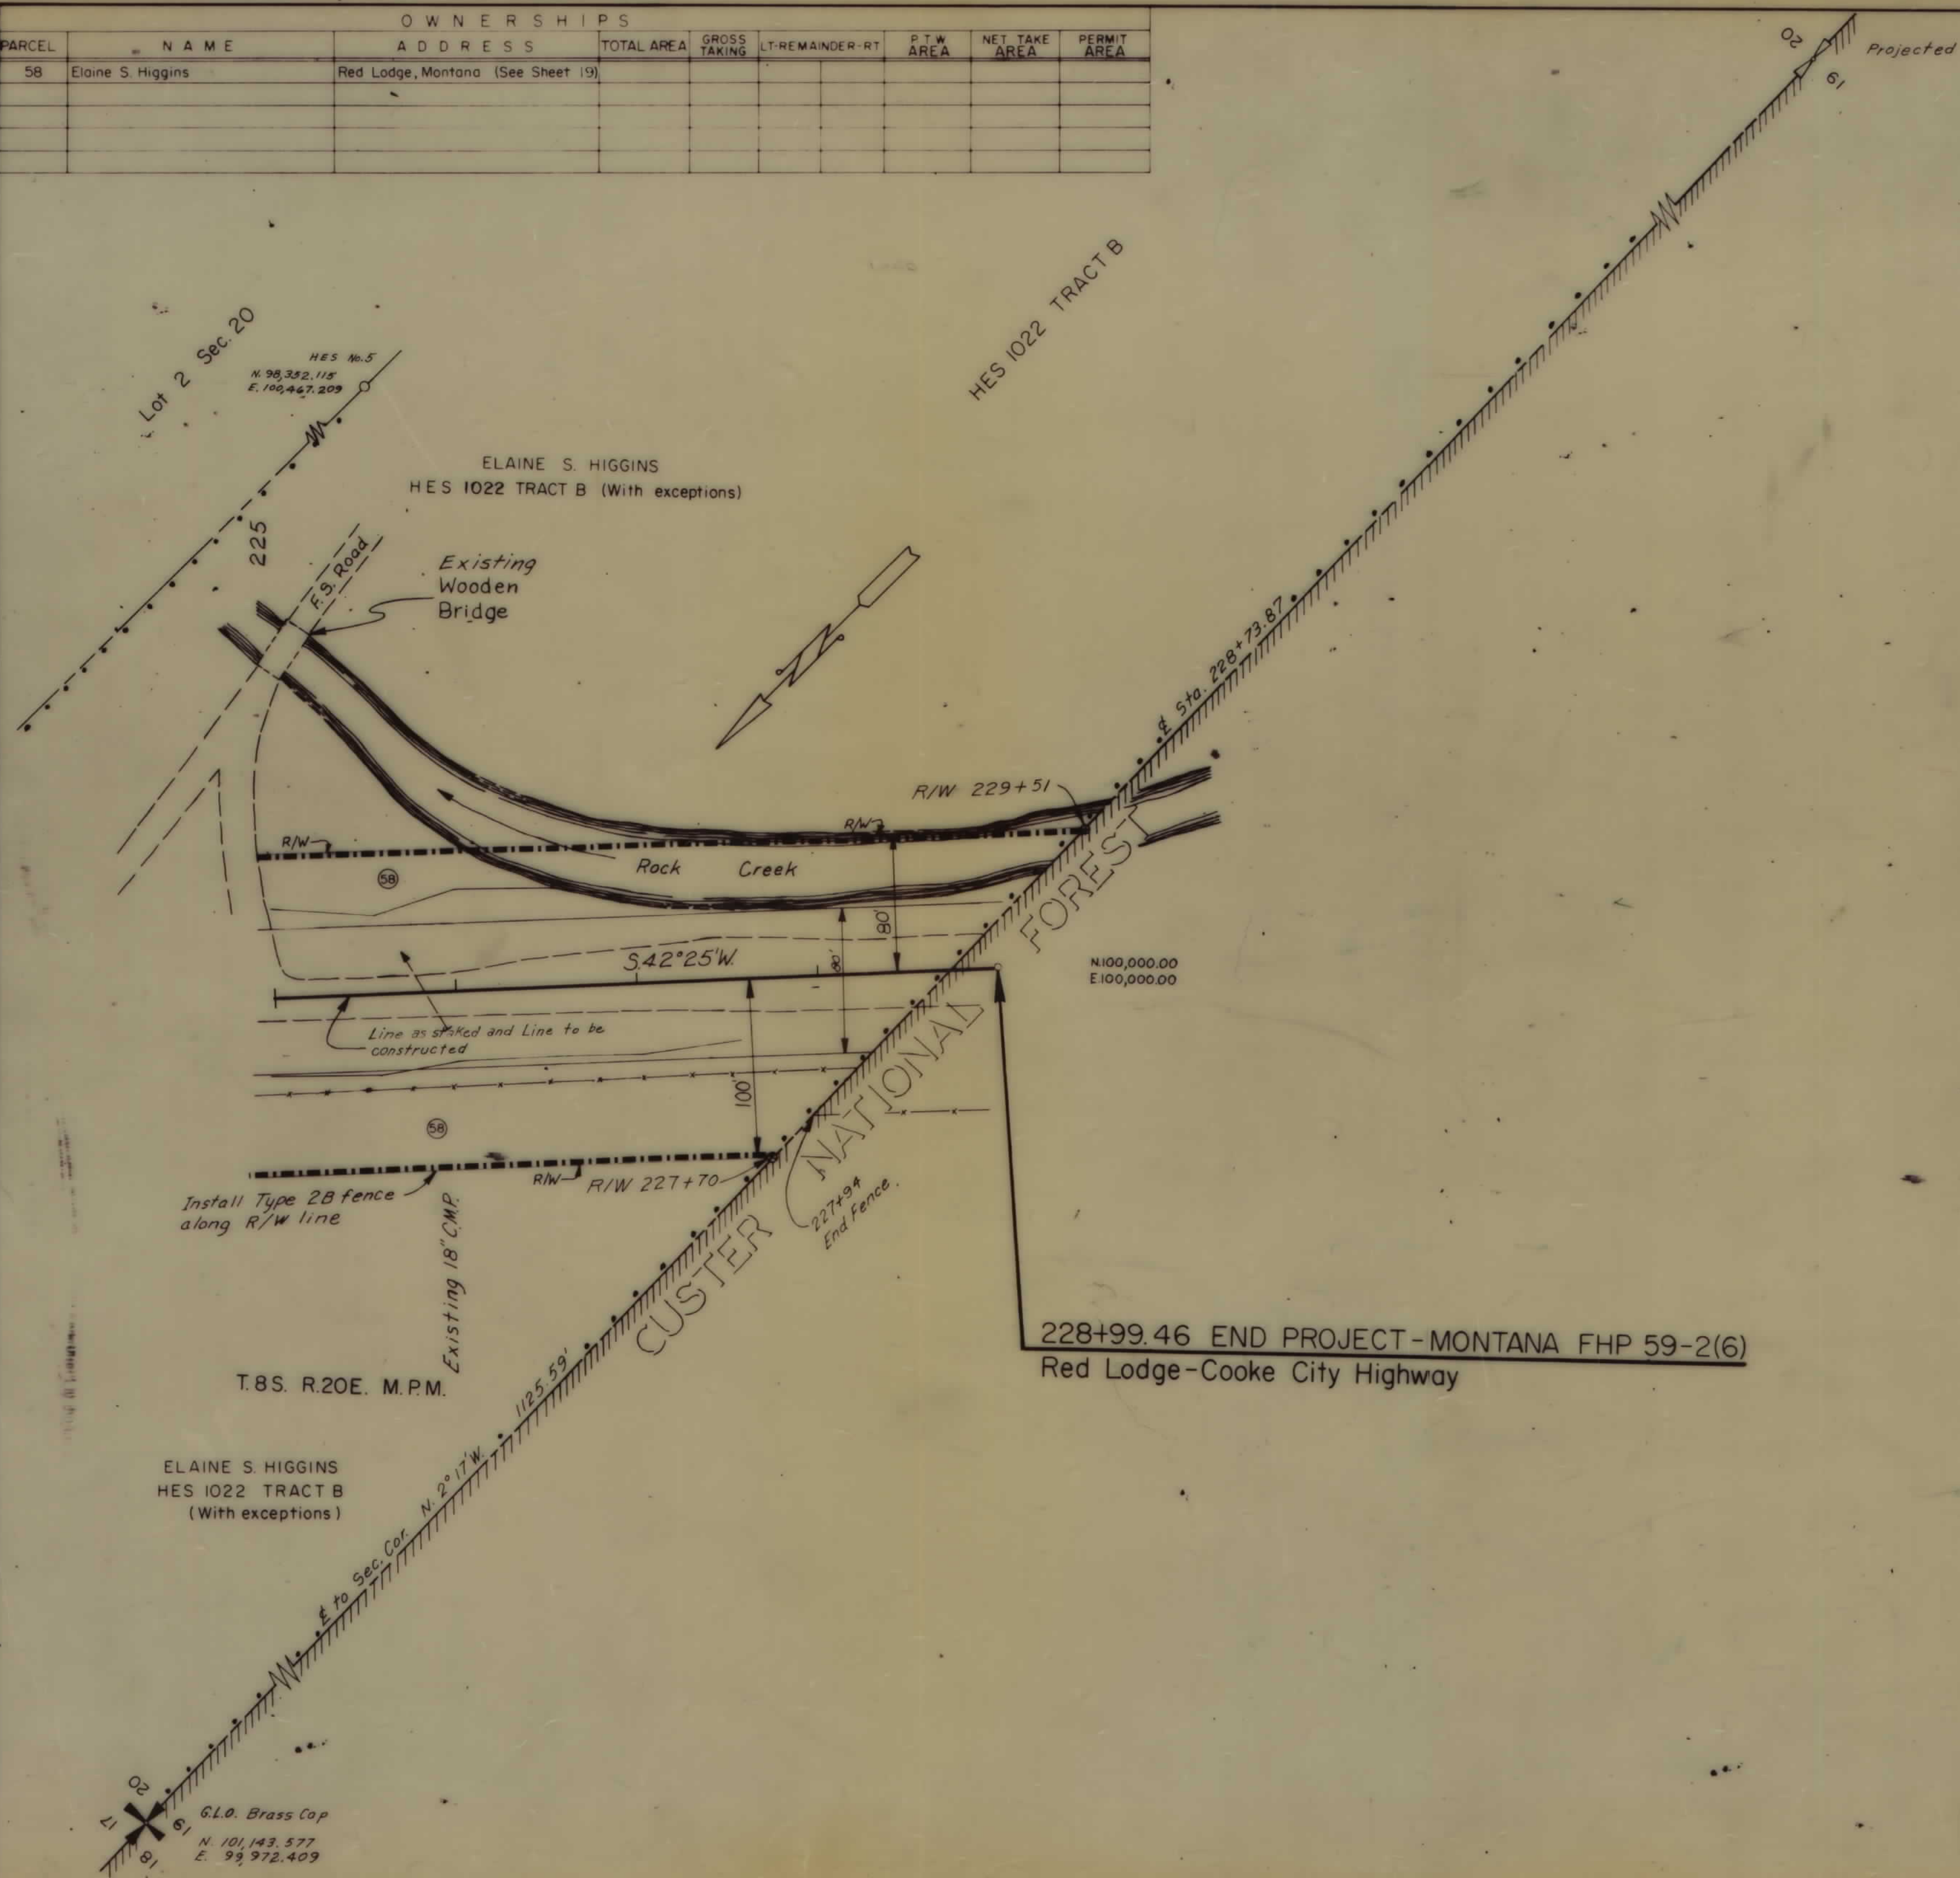

SLOPE LIMITS		STATE OF MONTANA	
TOP OF CUT	-----	STATE HIGHWAY COMMISSION	
TOE OF FILL	-----	LAND REQUIRED FOR RIGHT OF WAY	
MAP TRANS. TO R/W	-----	CARBON	COUNTY
MAP REVISED	-----	SCALE 1" = 50' MAP COMPLETED	
FHWA APPROVAL	10-7-75		