

PLANS
NOT
TO
SCALE

Sec. 15
Sec. 10

1612.1


-2+759

1037.1

FED. ROAD DIST. NO.	STATE	RD. AID PROJ. NO.	FISCAL YEAR	SHEET NO.	TOTAL SHEETS
1	Mont.	273 B		1	2



Sec. 10
1338.2
Sec. 3

J. S. Day
Culbertson, Mont.

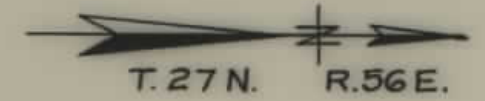

$\Delta = 15^\circ 22'$
 $D = 2'$
 $T = 386.5$
 $L = 768.3$
 $R = 2865.0$

DAY RANCH

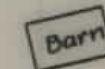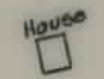

P.C. 14+55.4

P.T. 22+23.7

P.C. 55+92.2


5E45W4
State of Montana
Lease #16306 to
J. S. Day
Culbertson, Mont.
expiring Feb. 1937.

STA. 0+00 BEGINNING
OF F.A.R. #273B

Buy to here
4-25-33
EOP
option renewed
5/23/33

RICHLAND COUNTY
Scale 1"=200'
3-8-33

13389 Sec. 10
50+60.3 Sec. 3

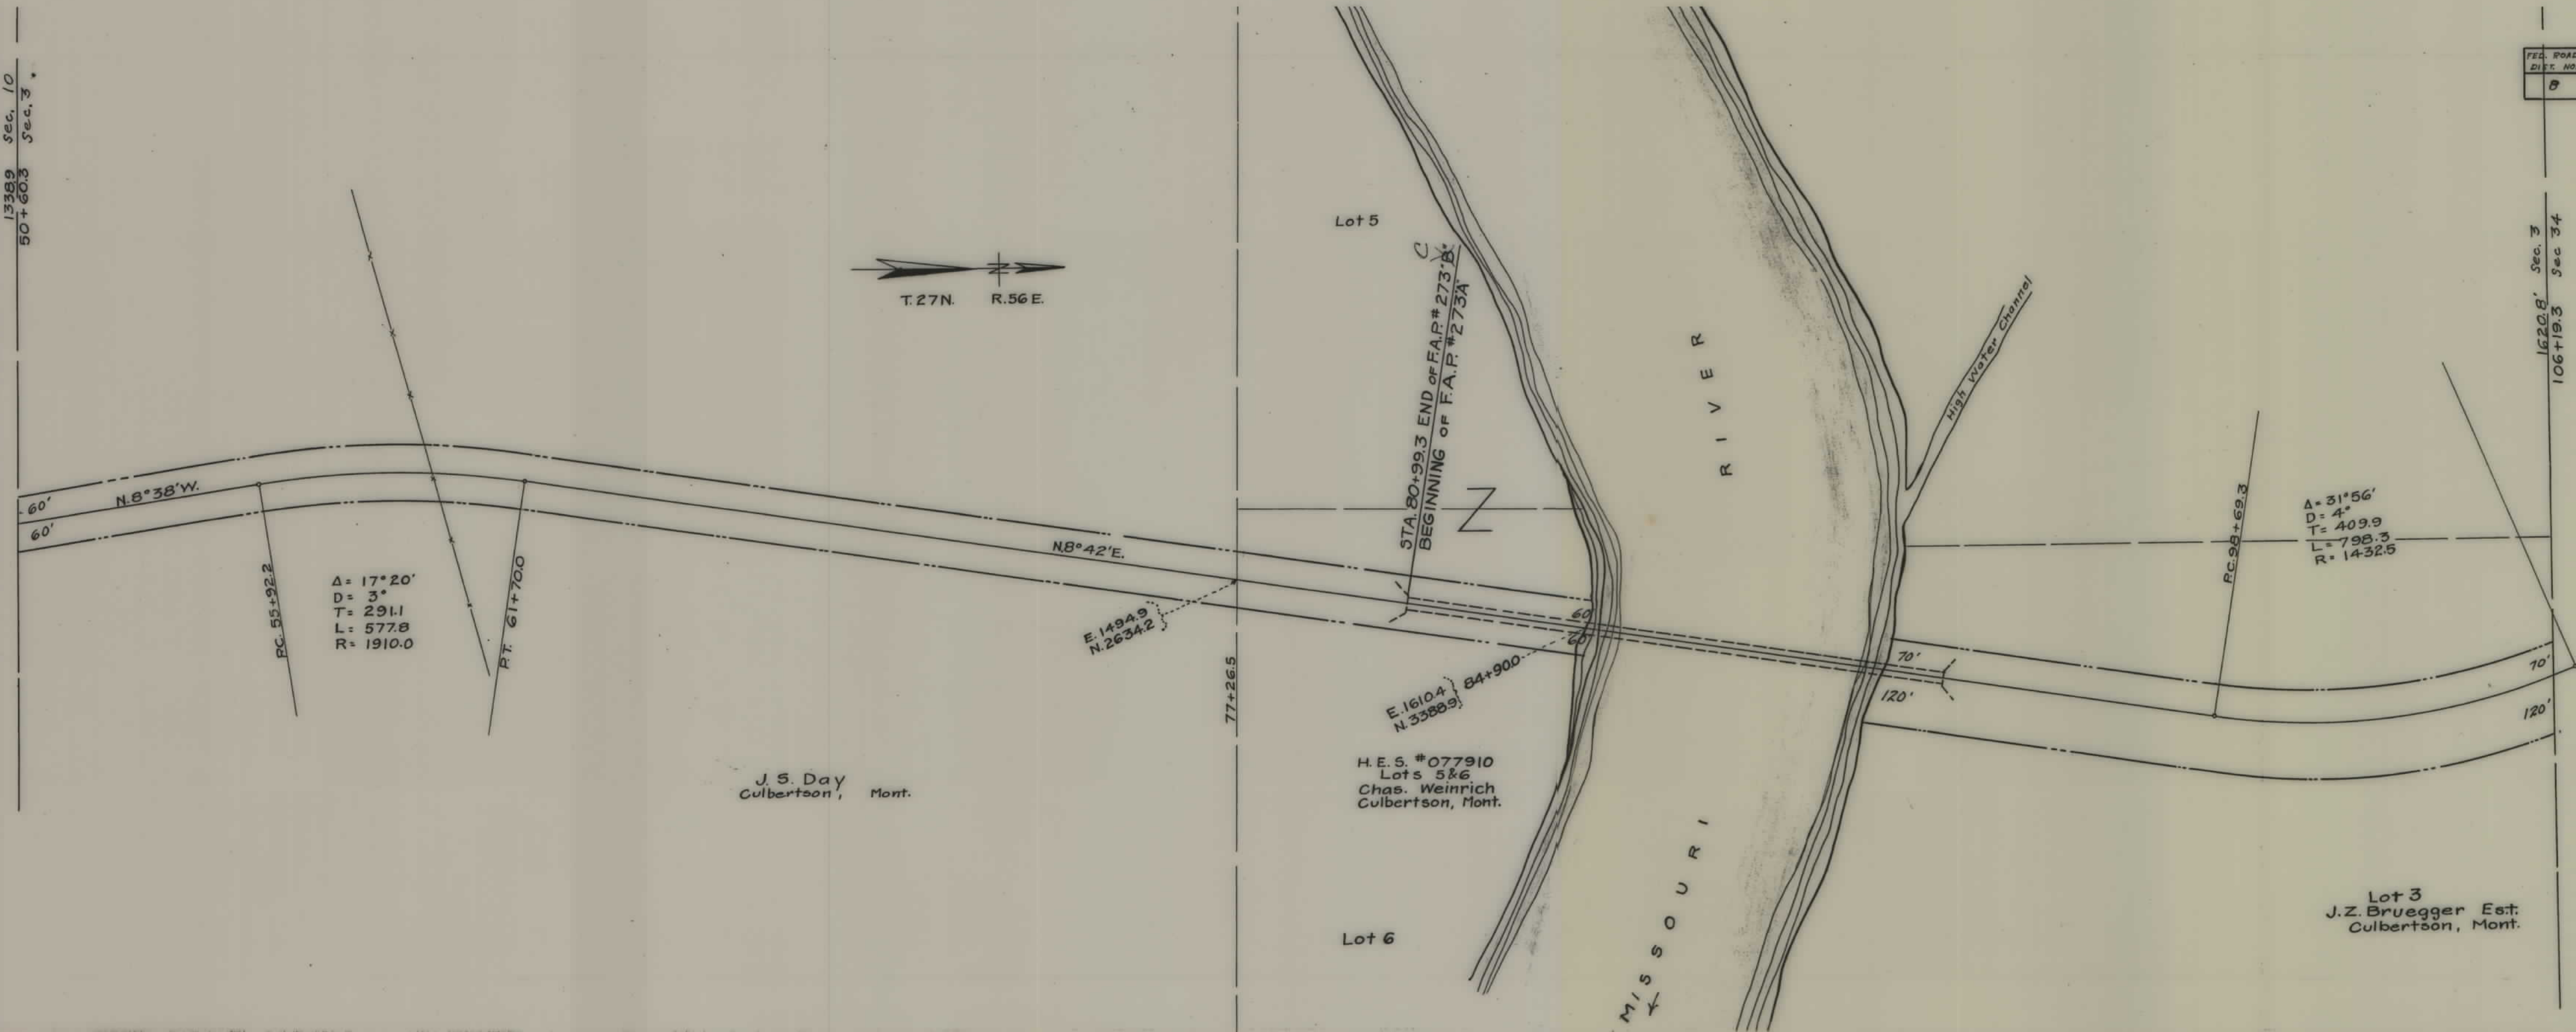

FED. ROAD DIST. NO.	STATE	FED. AID. PROJ. NO.	FISCAL YEAR	SHEET NO.	TOTAL SHEETS
B	Mont.	273 B		2	2

1620.8' Sec. 3
106+19.3 Sec. 34

RICHLAND COUNTY
Scale 1"=200' March 8, 1933