


PLANS
NOT
TO
SCALE

FED. ROAD DIST. NO.	STATE	FED. AID PROJ. NO.	FISCAL YEAR	SHEET NO.	TOTAL SHEETS
1	MONT.	273-F		1	2

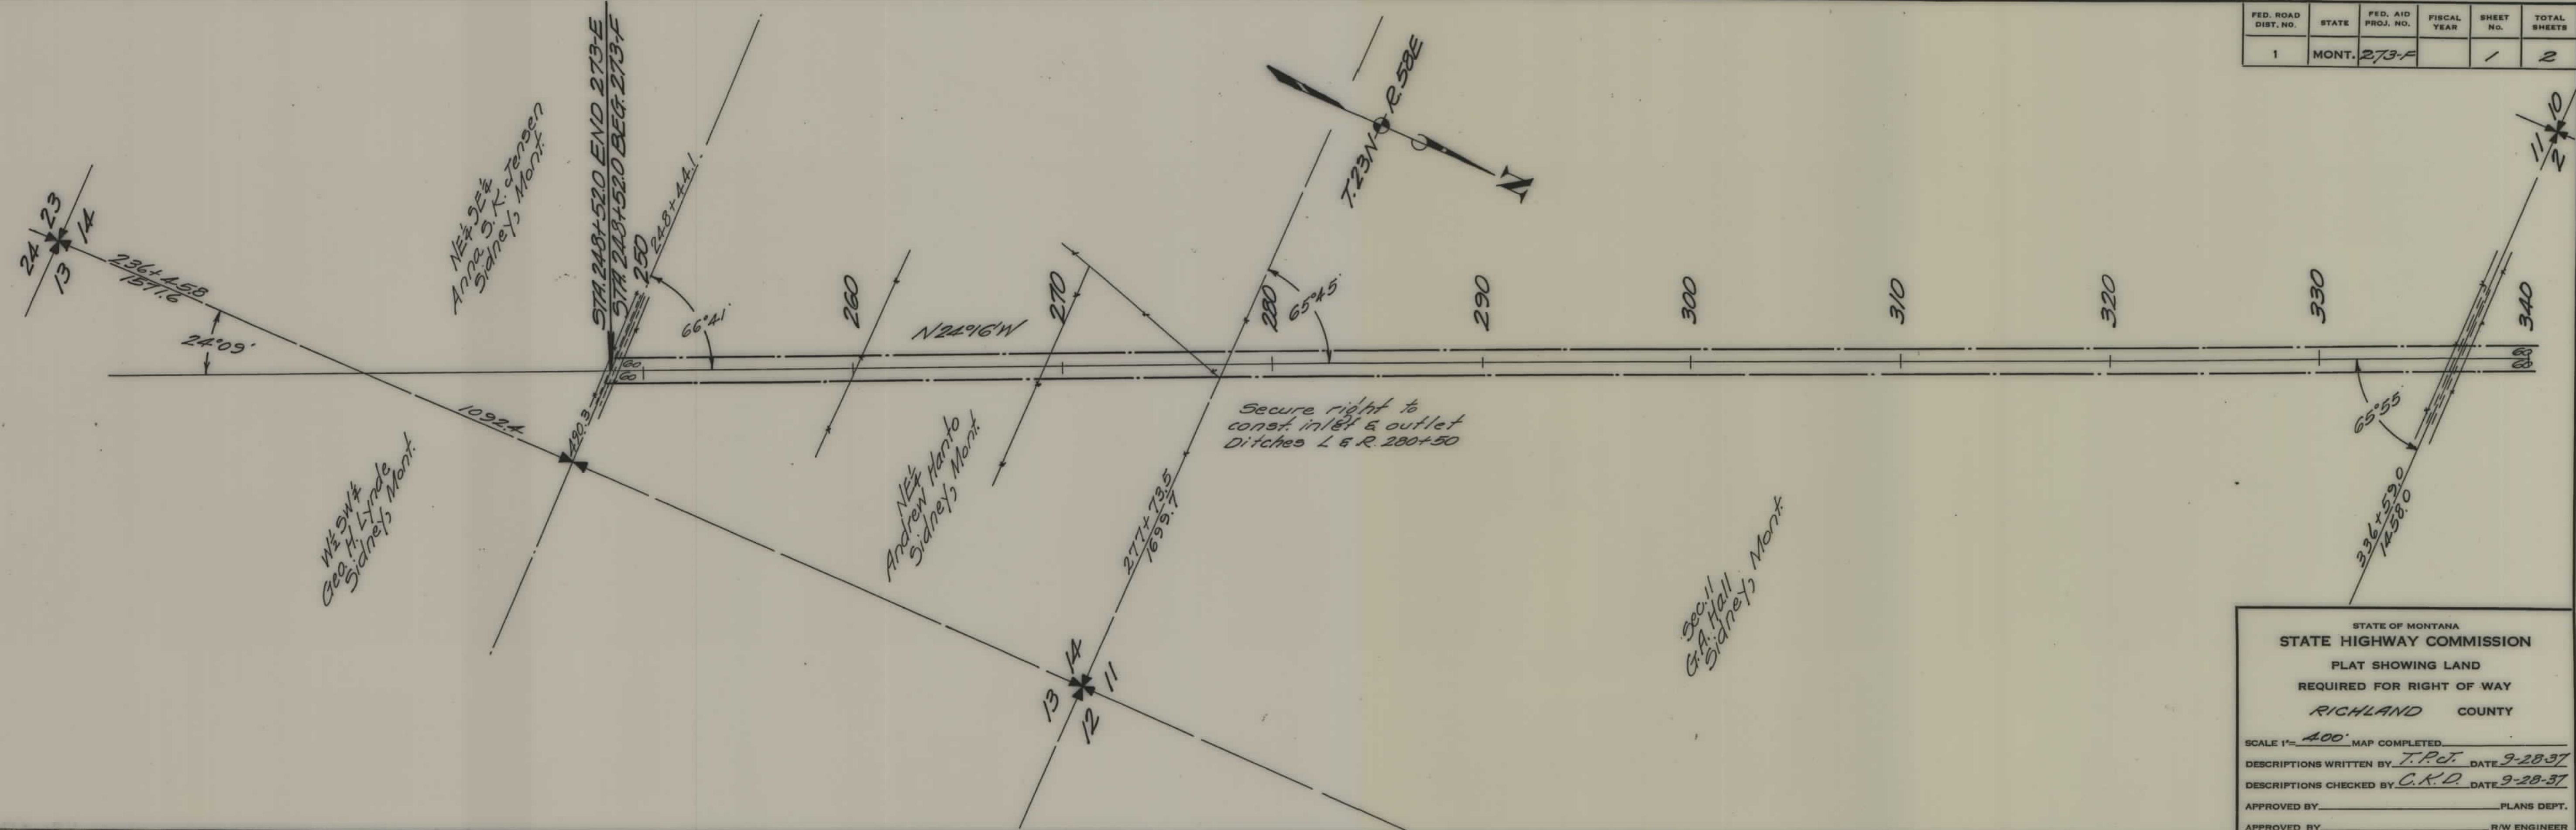

STATE OF MONTANA
STATE HIGHWAY COMMISSION
PLAT SHOWING LAND
REQUIRED FOR RIGHT OF WAY
RICHLAND COUNTY

SCALE 1"=400'. MAP COMPLETED.

DESCRIPTIONS WRITTEN BY T.P.C. DATE 9-28-37

DESCRIPTIONS CHECKED BY C.K.D. DATE 9-28-37

APPROVED BY _____ PLANS DEPT.

APPROVED BY _____ R/W ENGINEER

11
2
10
3

340

SW 1/4
32 NE Kaatz
Portland, Ore.

351+04.5

NW 1/4 SW 1/4

SW 1/4
Christensen
Sidney, Mont.

365+82.3

2794.4

350

360

370

Peter Sveta
210 Gresham St.
Glendale, Mont.

380

379+95.4

390

7.23 N R. 58 E
4103.1 1/8 NW 1/4 Sec. 3
4216.0 1/8 SW 1/4 Sec. 34

Lot 4
Anna Christensen

2
3

367+19.0
2542.3

395+08.7
1076.9

N 24° 16' W

410
409+38.5
582.3

N 1/4 SE 1/4
Wm. J. Lanther
261 Main St.
Dubuque, Ia.

423+68.2

420

SW 1/4 NE 1/4
Martin P. Christensen
Sidney, Mont.

430

SE 1/4 NW 1/4
Wm. J. Lanther

PC 435+89.6

D=10° 07' R
Q=1°
T=507.2
L=1011.7
R=5730.0

437+98.0
440

P.I. 440+96.8

P.T. 446+01.3

STA 440+120 END 273F
STA 440+120 BEG 273I
NE 1/4 NW 1/4
Minnesota Realty Co.
2600 Foshay Tower
Minneapolis, Minn.

SEC. 34
SEC. 27

451+58.3
2045.6

450

SE 1/4 SW 1/4

460

FED. ROAD DIST. NO.	STATE	FED. AID PROJ. NO.	FISCAL YEAR	SHEET NO.	TOTAL SHEETS
1	MONT.	273-F		2	2

STATE OF MONTANA
STATE HIGHWAY COMMISSION
PLAT SHOWING LAND
REQUIRED FOR RIGHT OF WAY
RICHLAND COUNTY

SCALE 1"=400' MAP COMPLETED

DESCRIPTIONS WRITTEN BY T.P.J. DATE 9-28-37

DESCRIPTIONS CHECKED BY C.K.D. DATE 9-28-37

APPROVED BY _____ PLANS DEPT.

APPROVED BY _____ R/W ENGINEER