


PLANS
NOT
TO
SCALE

FED. ROAD DIST. NO.	STATE	FED. AID PROJ. NO.	FISCAL YEAR	SHEET NO.	TOTAL SHEETS
1	MONT.	273G		1	2

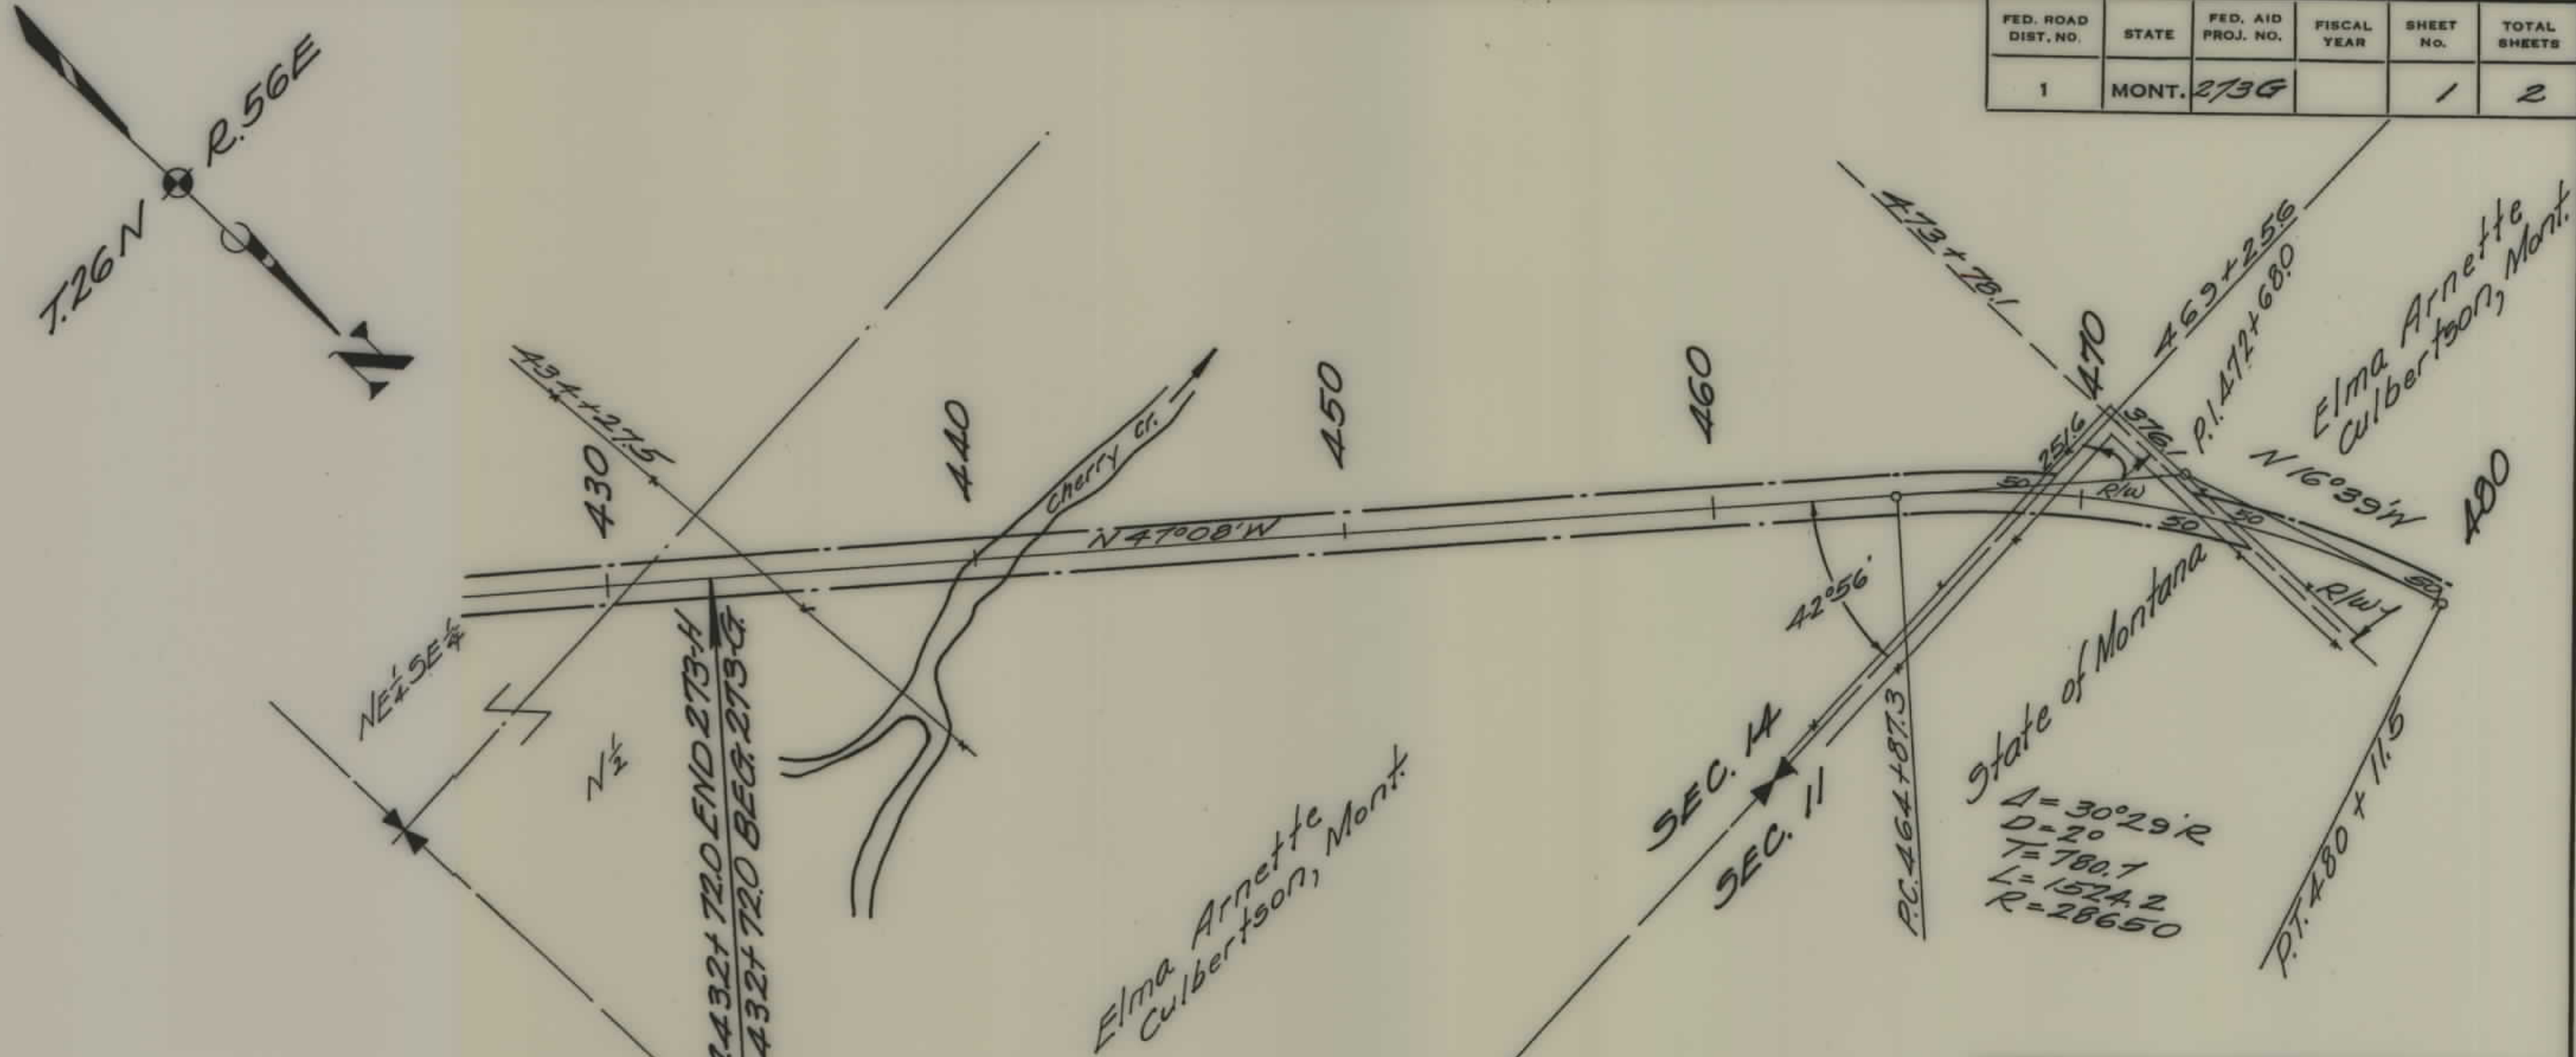

STATE OF MONTANA
STATE HIGHWAY COMMISSION
PLAT SHOWING LAND
REQUIRED FOR RIGHT OF WAY
RICHLAND COUNTY


SCALE 1" = 400' MAP COMPLETED

DESCRIPTIONS WRITTEN BY C.K.D. DATE 8-4-37

DESCRIPTIONS CHECKED BY T.P.J. DATE 8-4-37

APPROVED BY _____ PLANS DEPT.

APPROVED BY _____ R/W ENGINEER

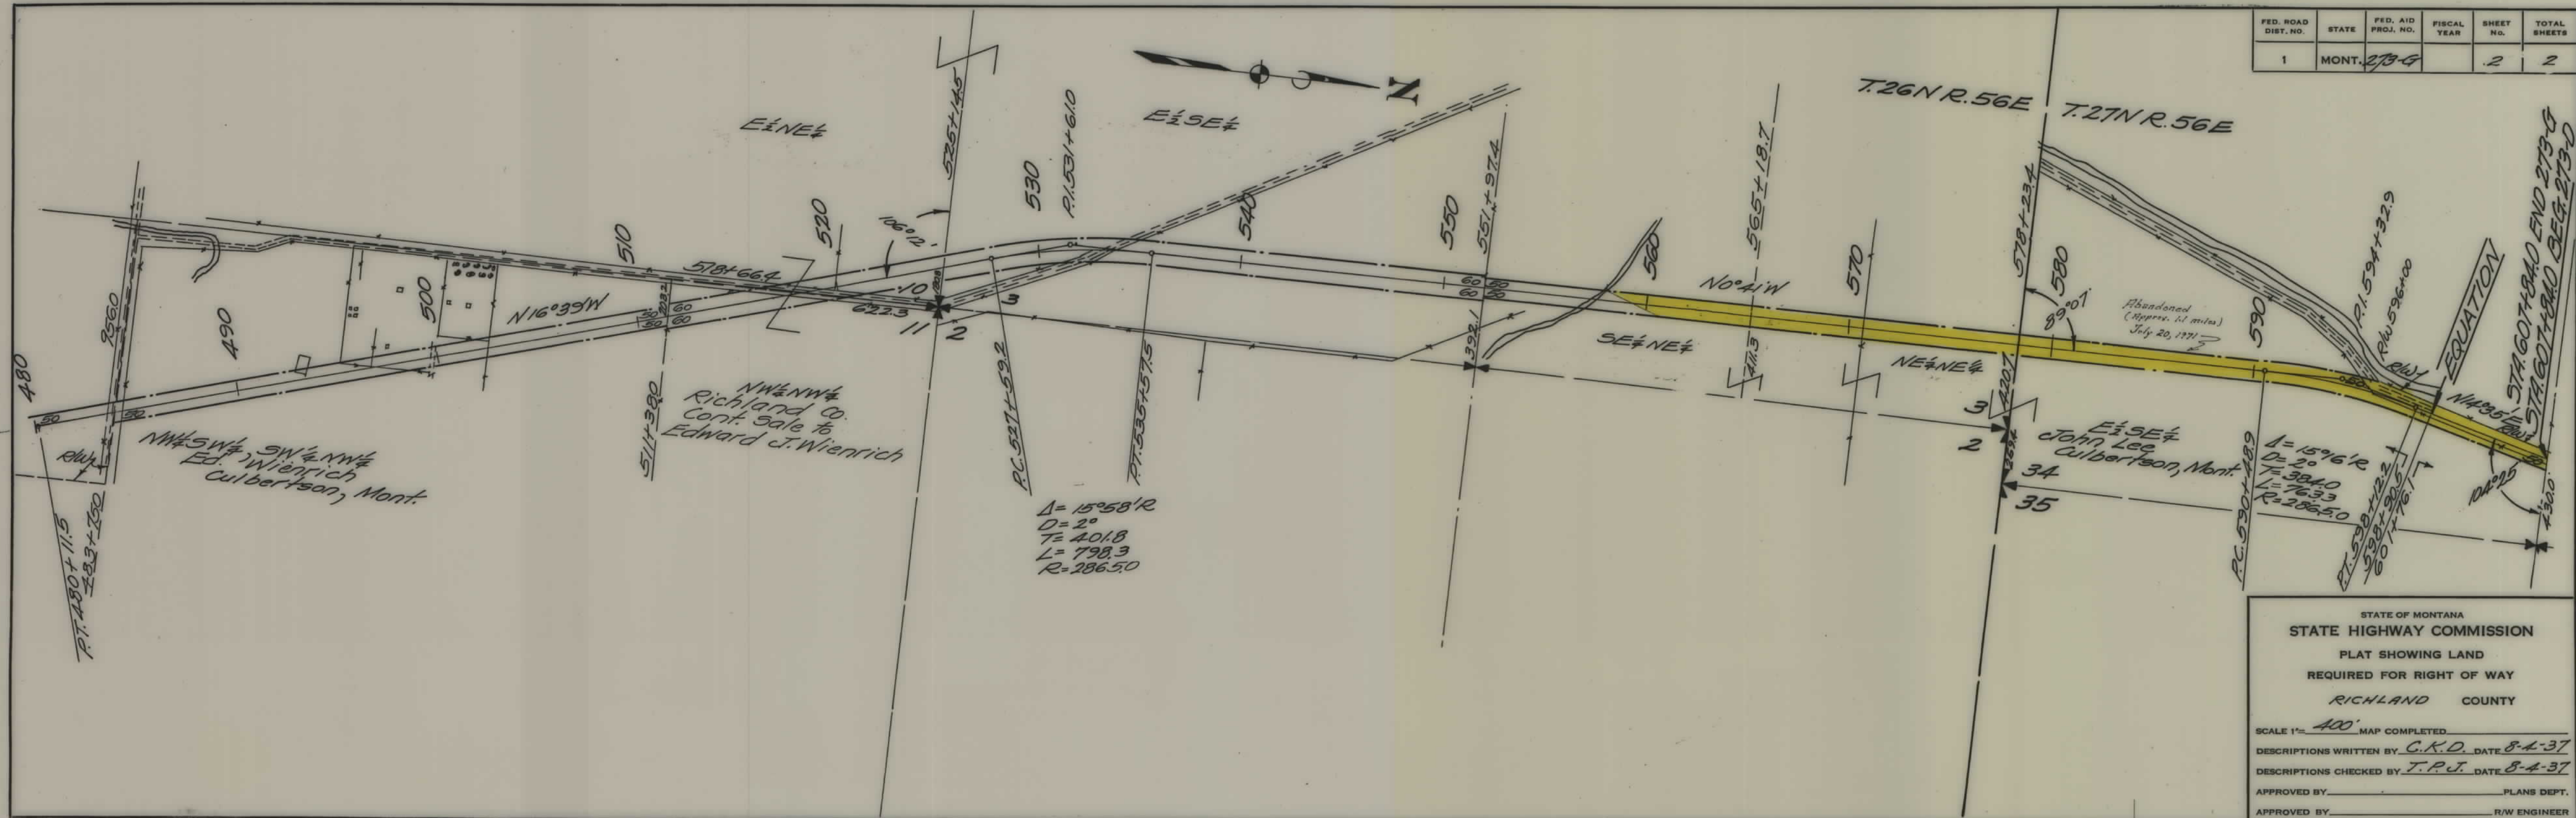

FED. ROAD DIST. NO.	STATE	FED. AID PROJ. NO.	FISCAL YEAR	SHEET NO.	TOTAL SHEETS
1	MONT.	273-G		2	2

STATE OF MONTANA
 STATE HIGHWAY COMMISSION
 PLAT SHOWING LAND
 REQUIRED FOR RIGHT OF WAY
 RICHLAND COUNTY

SCALE 1"=400' MAP COMPLETED

DESCRIPTIONS WRITTEN BY C.K.D. DATE 8-4-37

DESCRIPTIONS CHECKED BY T.P.J. DATE 8-4-37

APPROVED BY _____ PLANS DEPT.

APPROVED BY _____ R/W ENGINEER