
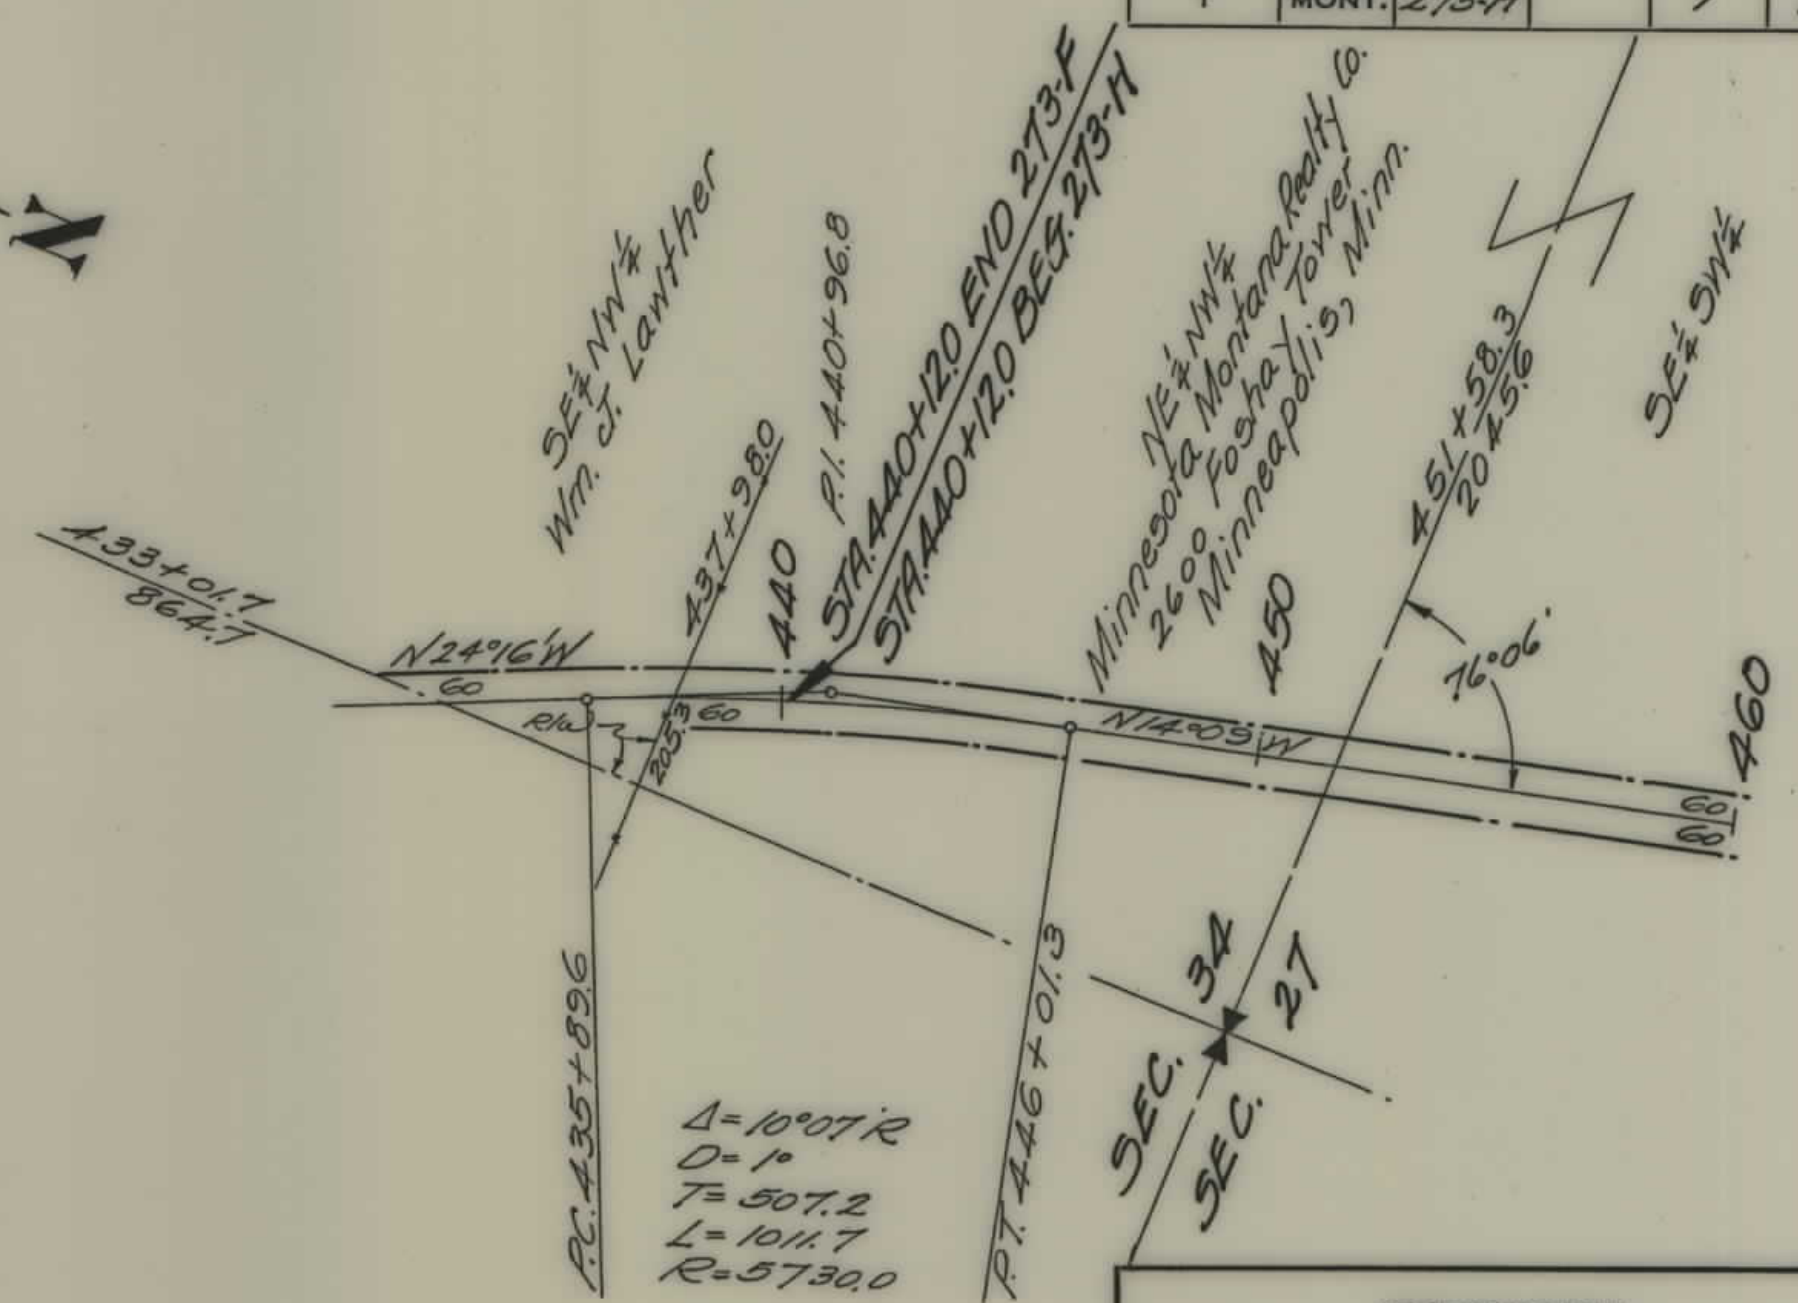



PLANS
NOT
TO
SCALE

FED. ROAD DIST. NO.	STATE	FED. AID PROJ. NO.	FISCAL YEAR	SHEET NO.	TOTAL SHEETS
1	MONT.	273-H		1	10

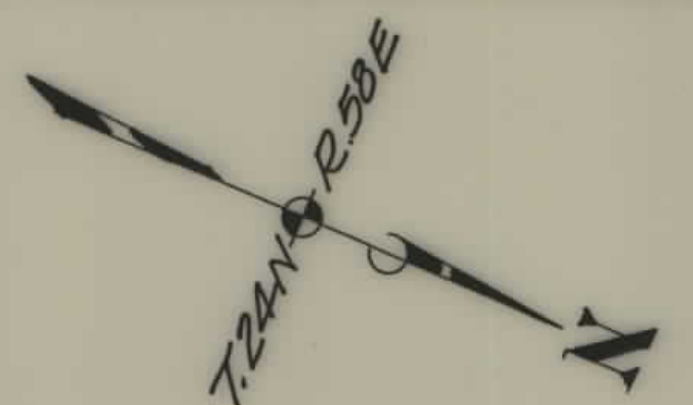


STATE OF MONTANA
 STATE HIGHWAY COMMISSION
 PLAT SHOWING LAND
 REQUIRED FOR RIGHT OF WAY
 RICHLAND COUNTY
 SCALE 1" = 400' MAP COMPLETED 10-22-37
 DESCRIPTIONS WRITTEN BY T.P.J. DATE 9-28-37
 DESCRIPTIONS CHECKED BY C.K.D. DATE 9-28-37
 APPROVED BY _____ PLANS DEPT.
 APPROVED BY _____ R/W ENGINEER

FED. ROAD DIST. NO.	STATE	FED. AID PROJ. NO.	FISCAL YEAR	SHEET NO.	TOTAL SHEETS
1	MONT.	273-H		2	10

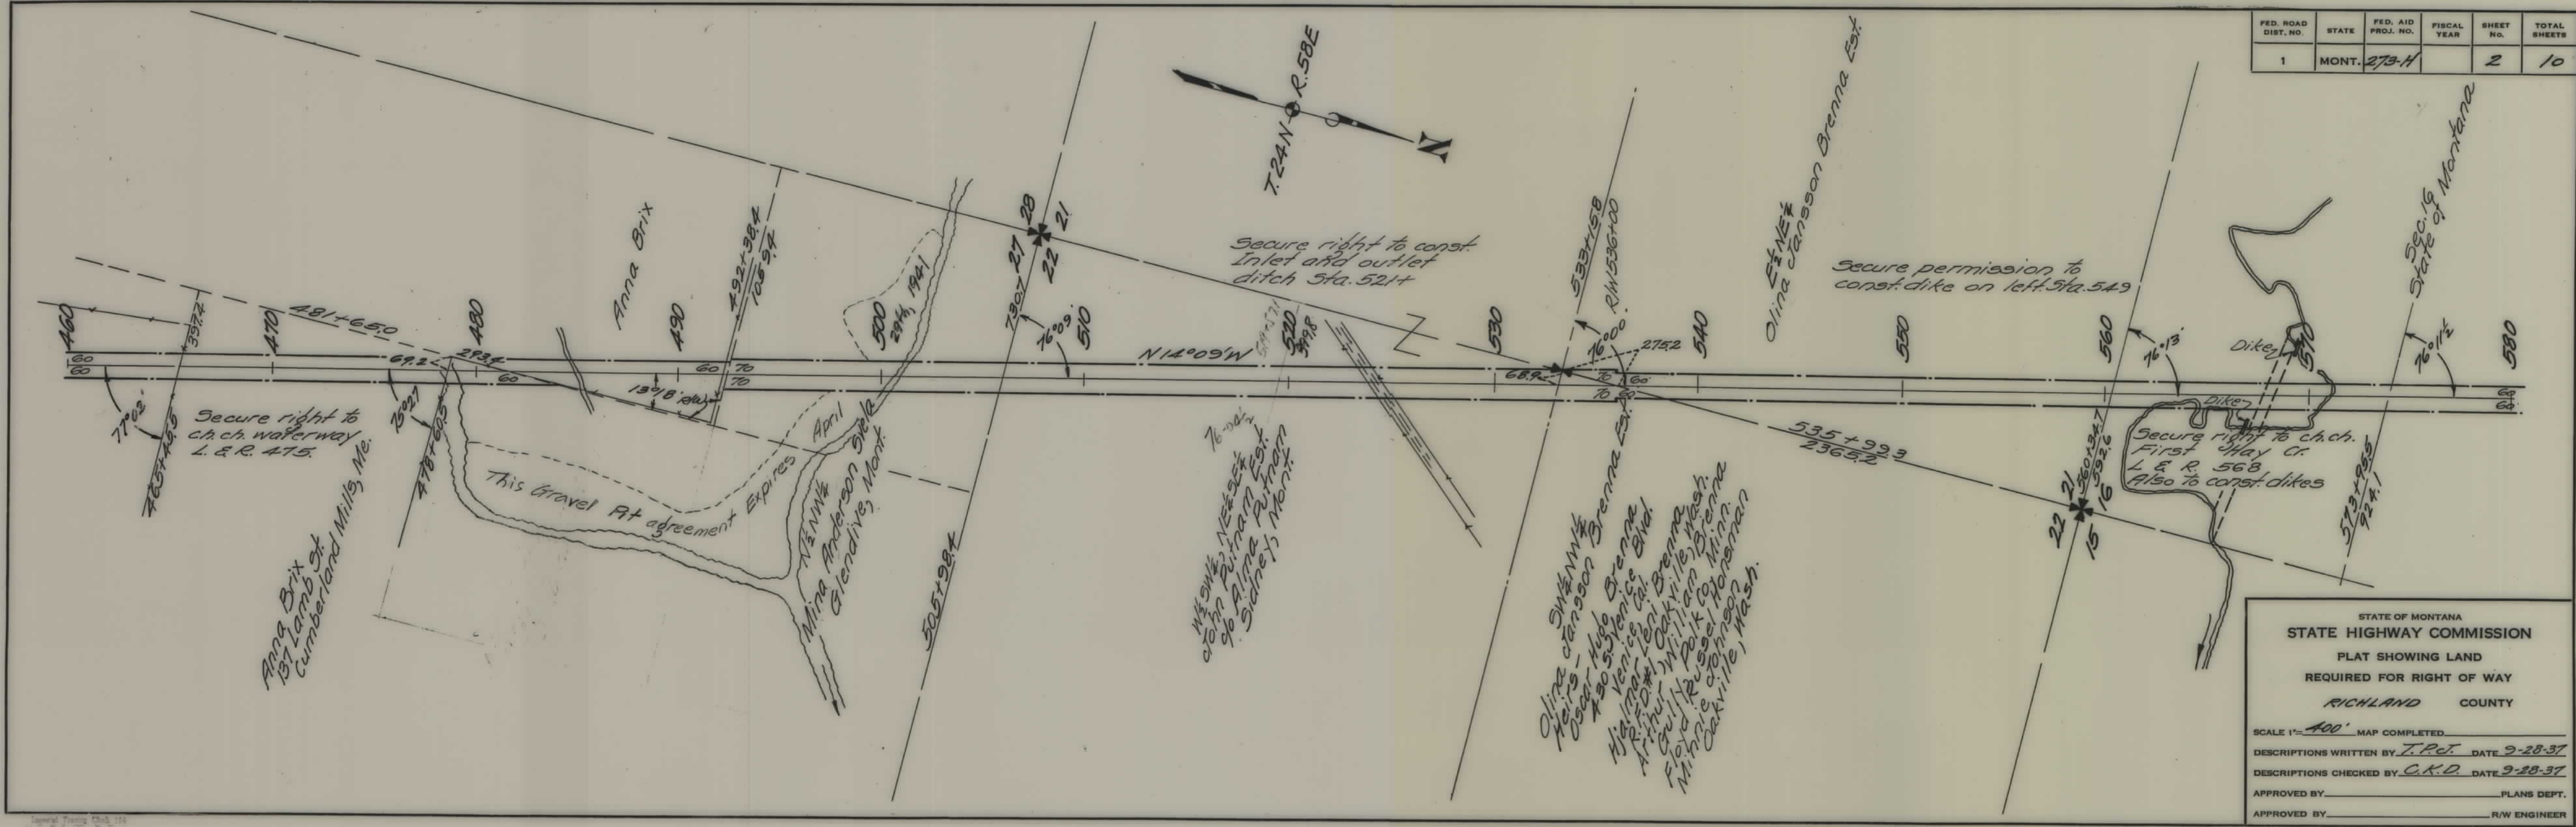


FED. ROAD DIST. NO.	STATE	FED. AID PROJ. NO.	FISCAL YEAR	SHEET NO.	TOTAL SHEETS
1	MONT.	273-H		4	10

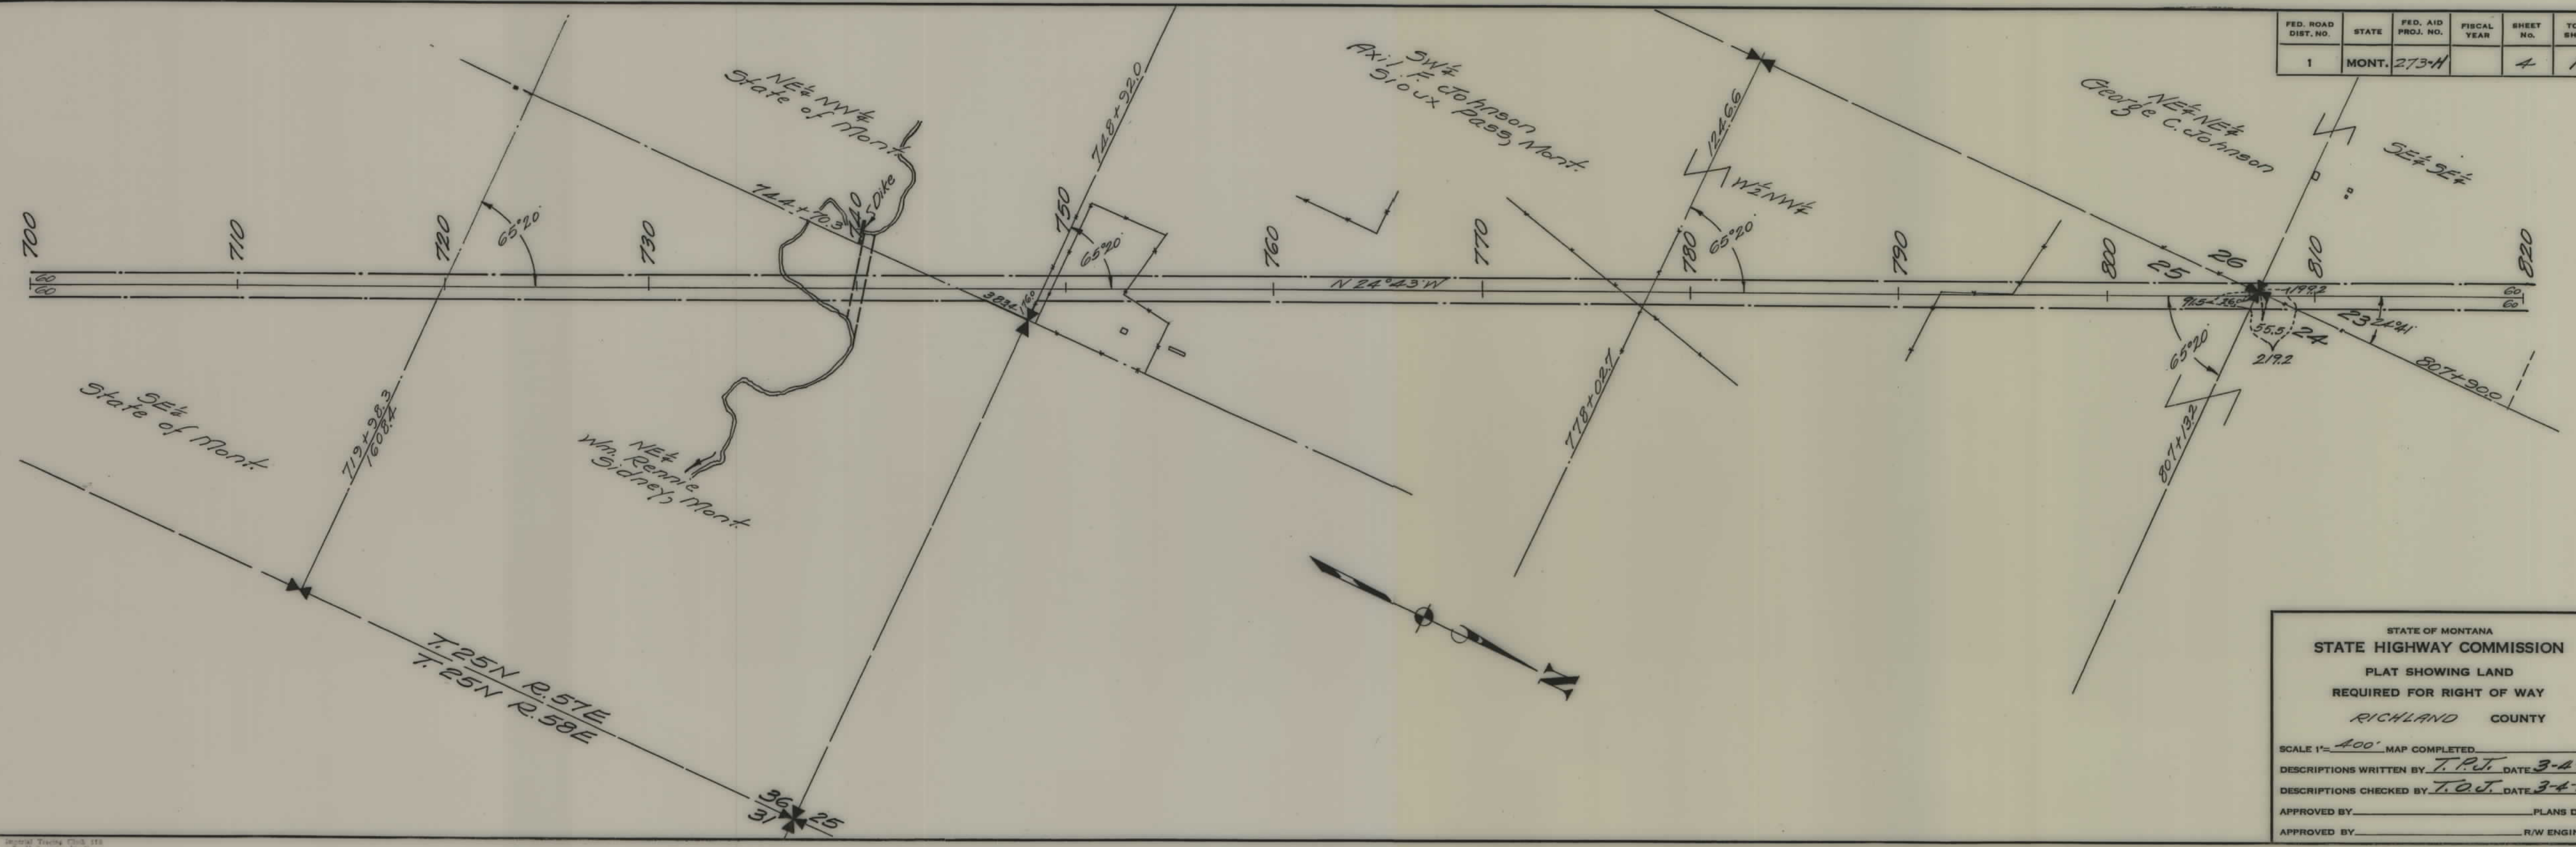

STATE OF MONTANA
 STATE HIGHWAY COMMISSION
 PLAT SHOWING LAND
 REQUIRED FOR RIGHT OF WAY
 RICHLAND COUNTY

SCALE 1"= 400' MAP COMPLETED
 DESCRIPTIONS WRITTEN BY T.P.J. DATE 3-4-38
 DESCRIPTIONS CHECKED BY T.O.J. DATE 3-4-38
 APPROVED BY _____ PLANS DEPT.
 APPROVED BY _____ R/W ENGINEER


FED. ROAD DIST. NO.	STATE	FED. AID PROJ. NO.	FISCAL YEAR	SHEET NO.	TOTAL SHEETS
1	MONT.	273-N		5	10

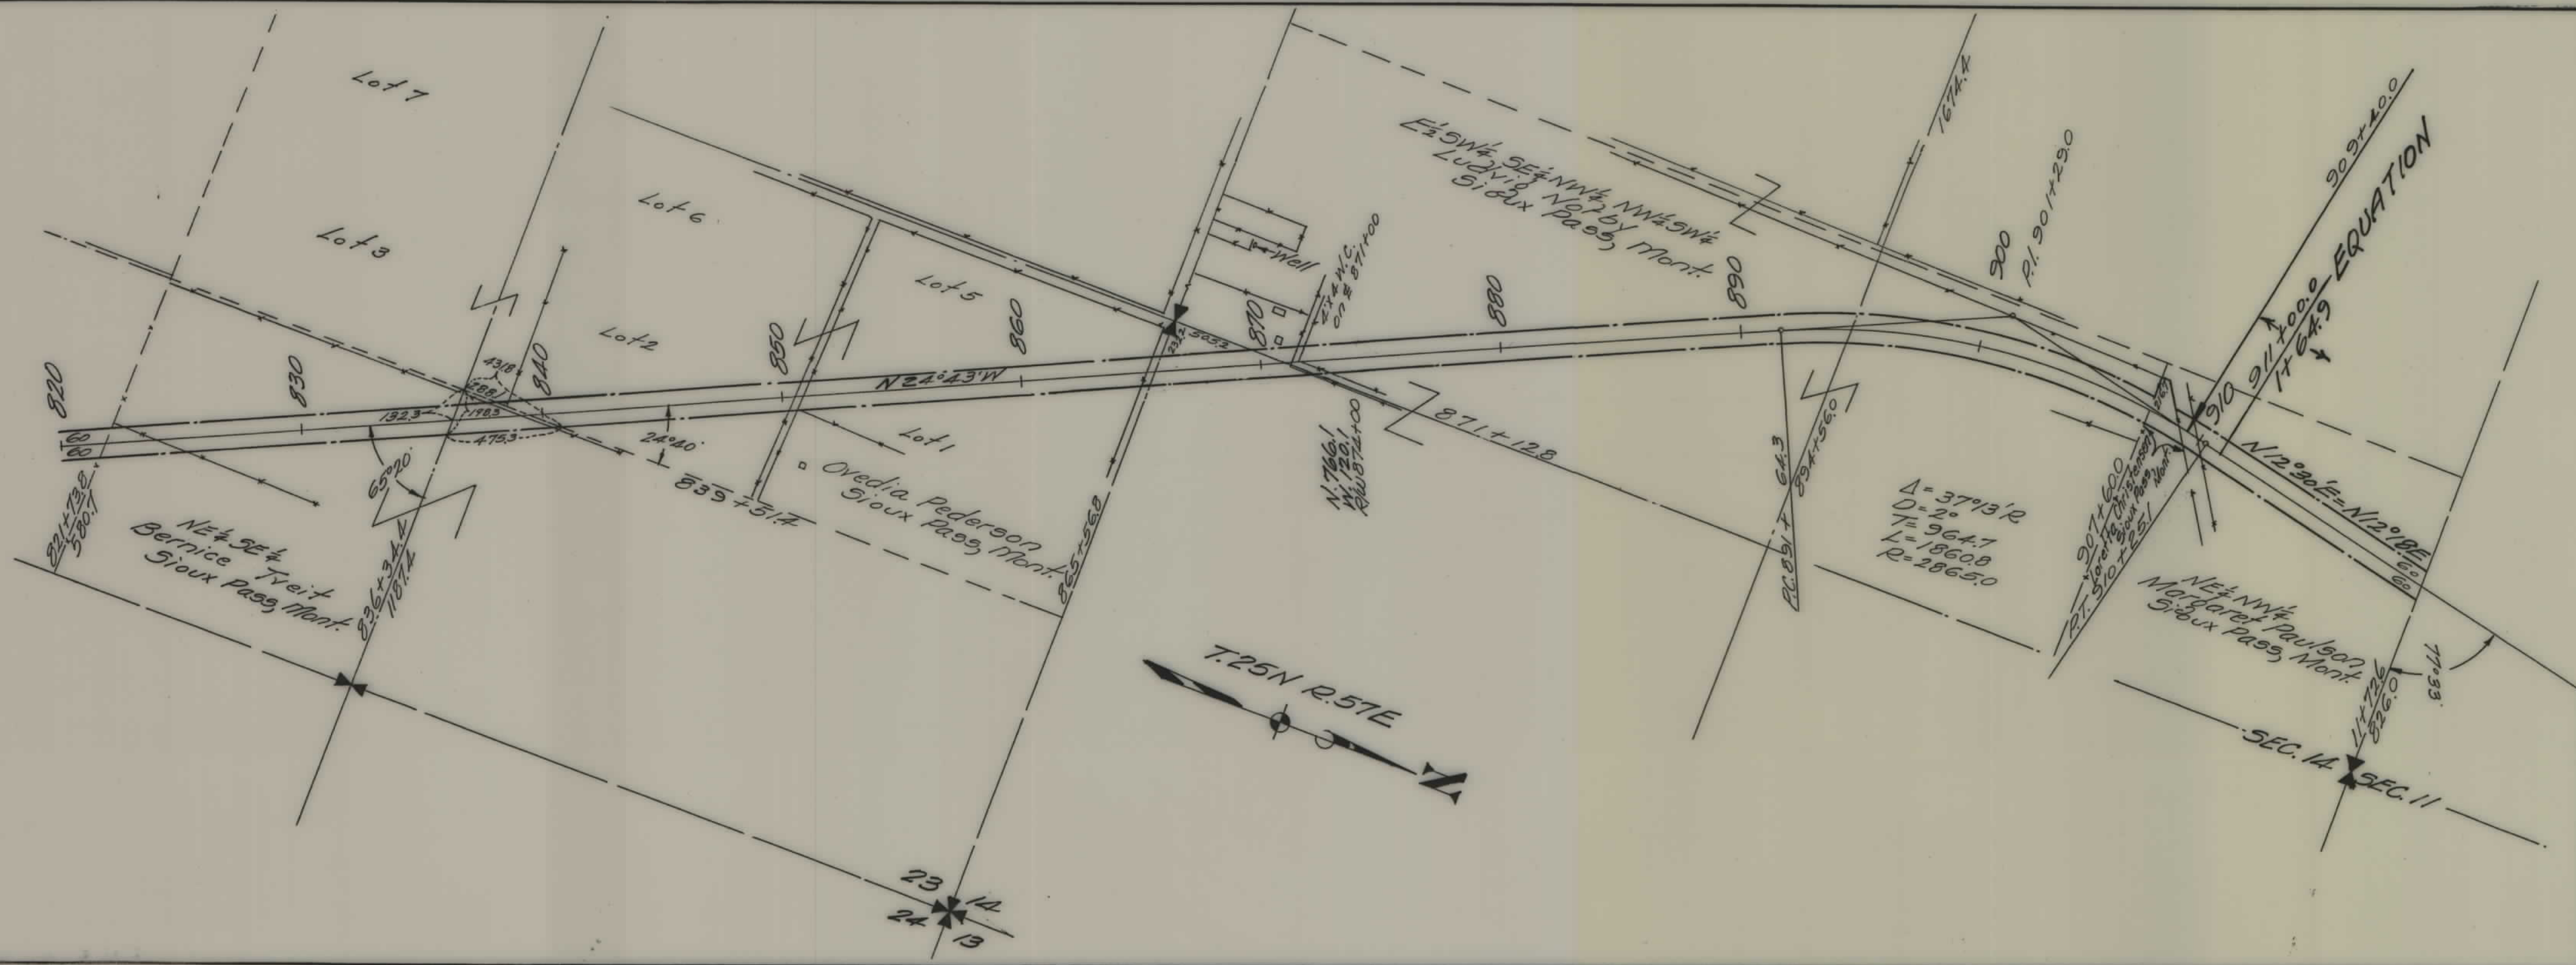

STATE OF MONTANA
 STATE HIGHWAY COMMISSION
 PLAT SHOWING LAND
 REQUIRED FOR RIGHT OF WAY
 RICHLAND COUNTY

SCALE 1"=400' MAP COMPLETED
 DESCRIPTIONS WRITTEN BY T.P.J. DATE 3-4-38
 DESCRIPTIONS CHECKED BY T.O.J. DATE 3-4-38
 APPROVED BY _____ PLANS DEPT.
 APPROVED BY _____ R/W ENGINEER


FED. ROAD DIST. NO.	STATE	FED. AID PROJ. NO.	FISCAL YEAR	SHEET NO.	TOTAL SHEETS
1	MONT.	273-H		6	10

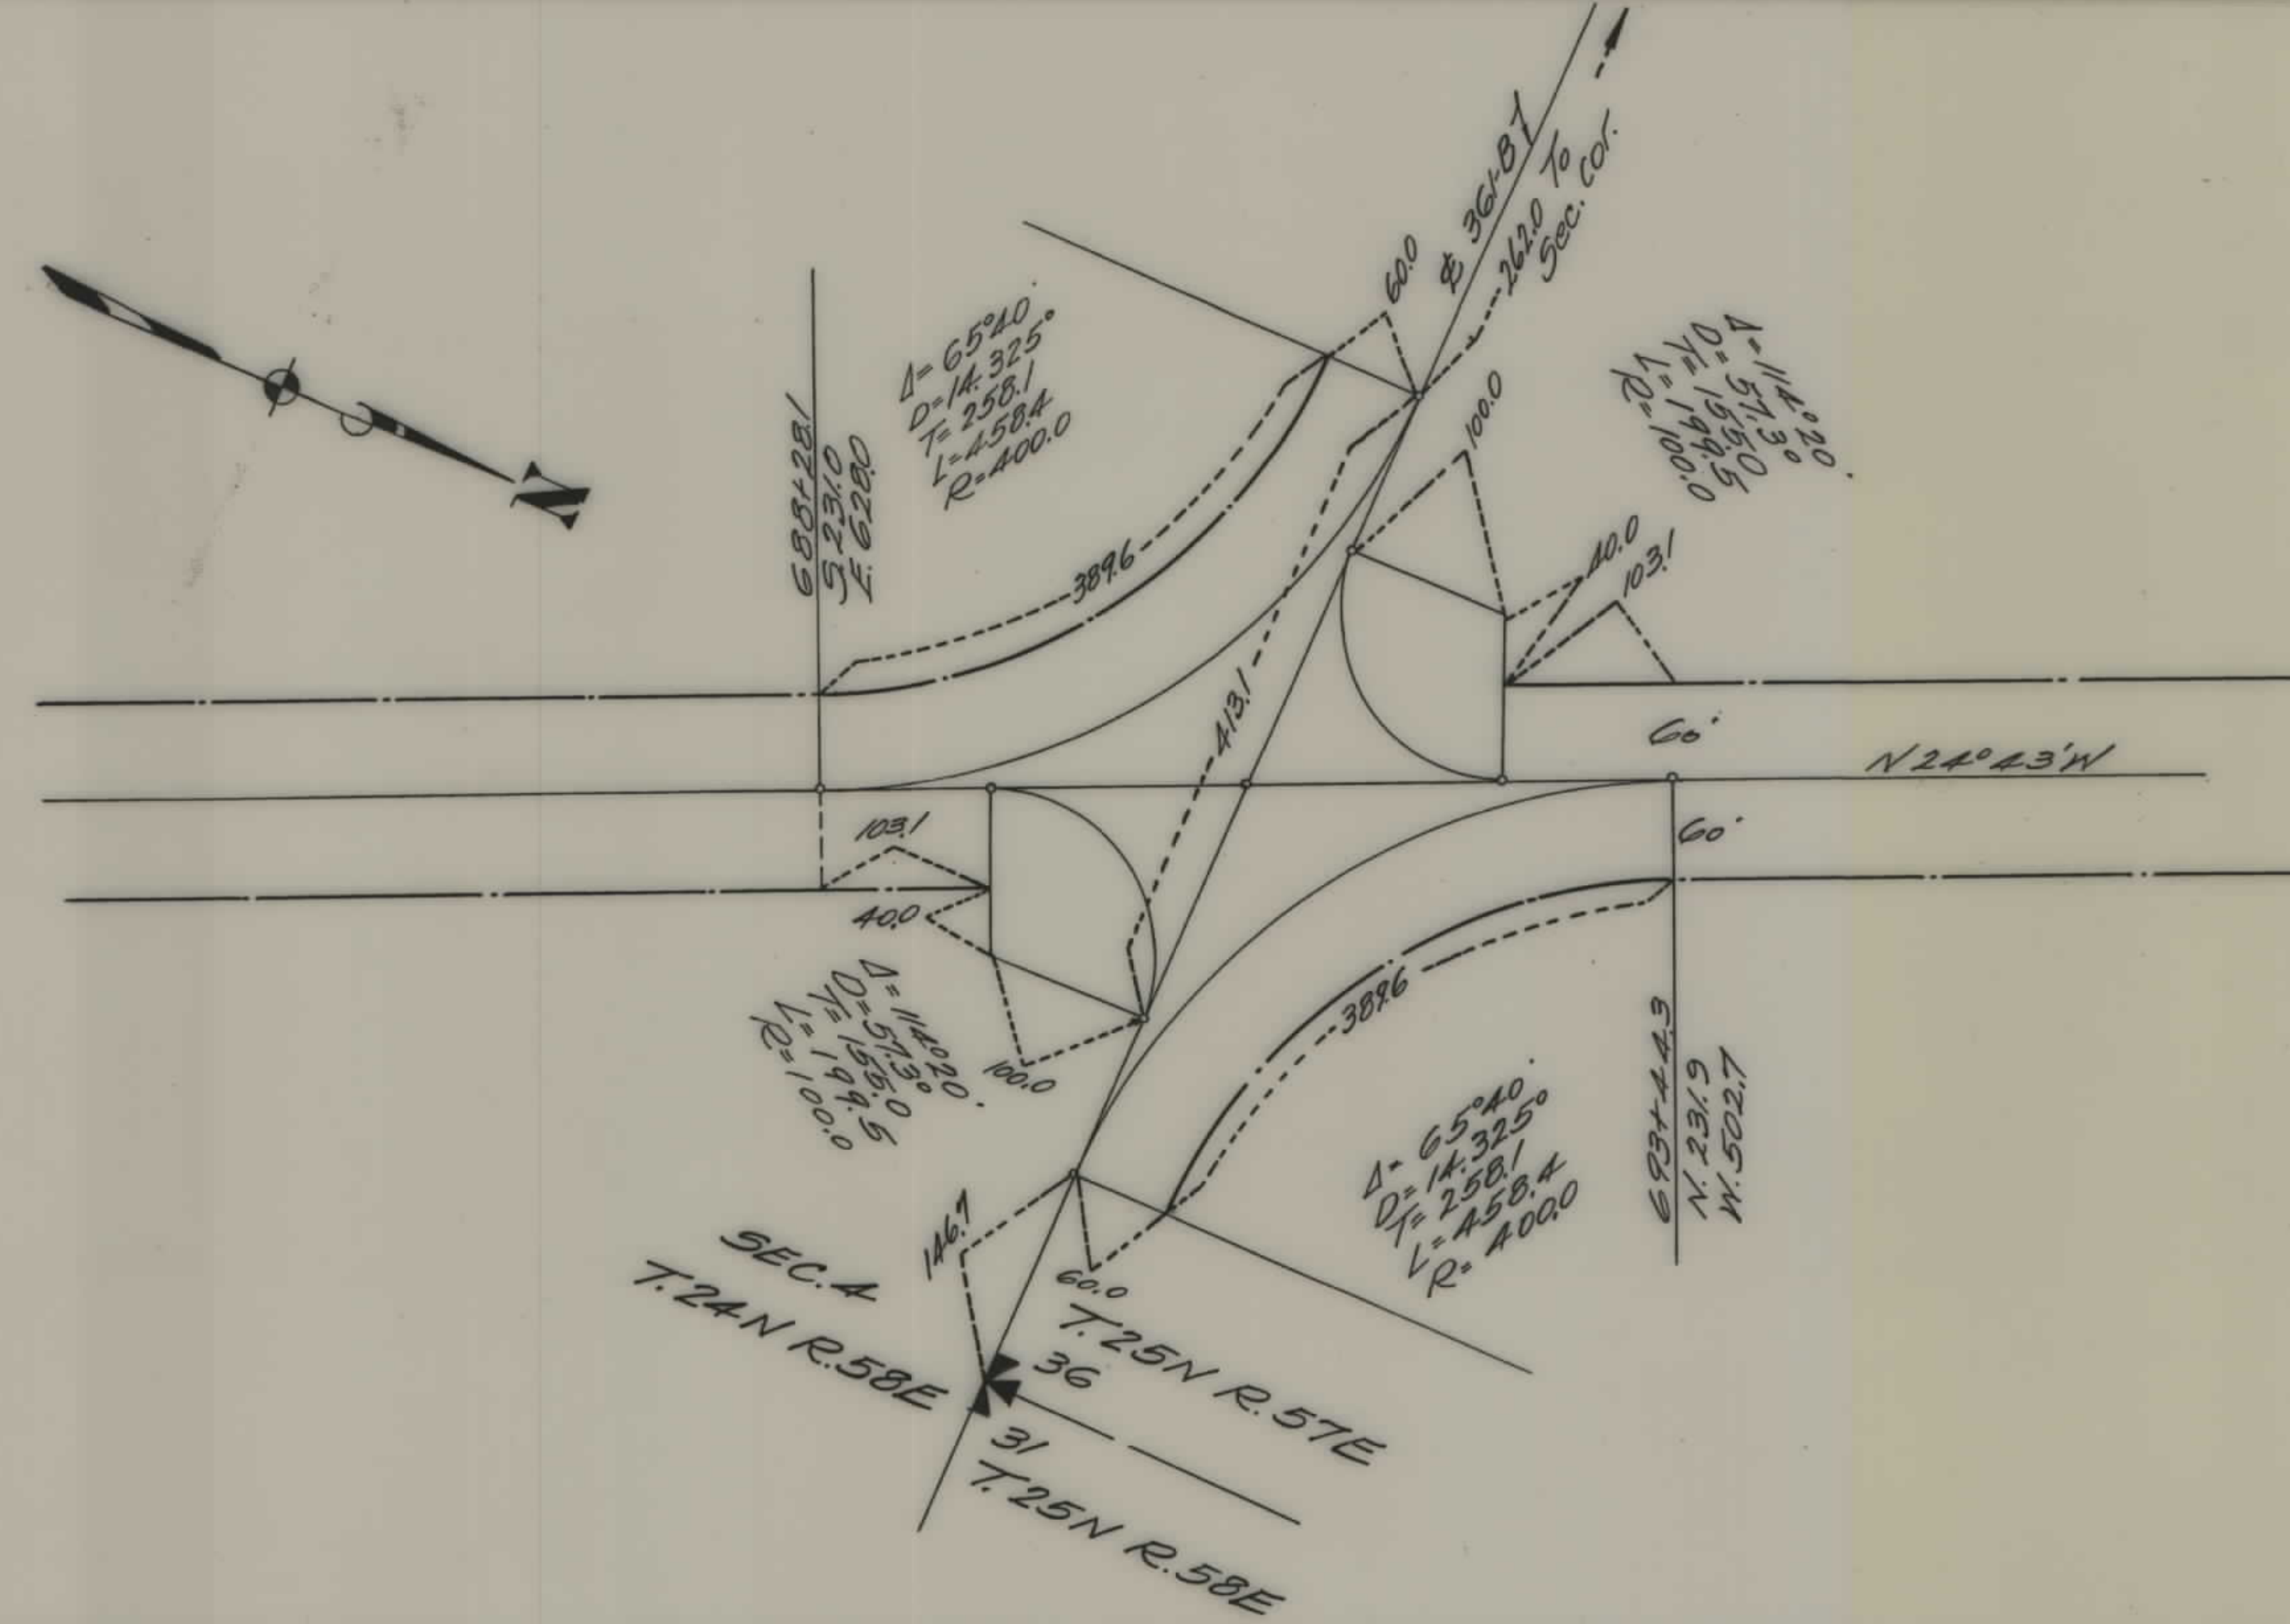

STATE OF MONTANA
STATE HIGHWAY COMMISSION
PLAT SHOWING LAND
REQUIRED FOR RIGHT OF WAY
RICHLAND COUNTY

SCALE 1"=_____ MAP COMPLETED _____
 DESCRIPTIONS WRITTEN BY T.P.J. DATE 3-4-38
 DESCRIPTIONS CHECKED BY T.O.J. DATE 3-4-38
 APPROVED BY _____ PLANS DEPT.
 APPROVED BY _____ R/W ENGINEER

FED. ROAD DIST. NO.	STATE	FED. AID PROJ. NO.	FISCAL YEAR	SHEET NO.	TOTAL SHEETS
1	MONT.	273-H		7	10

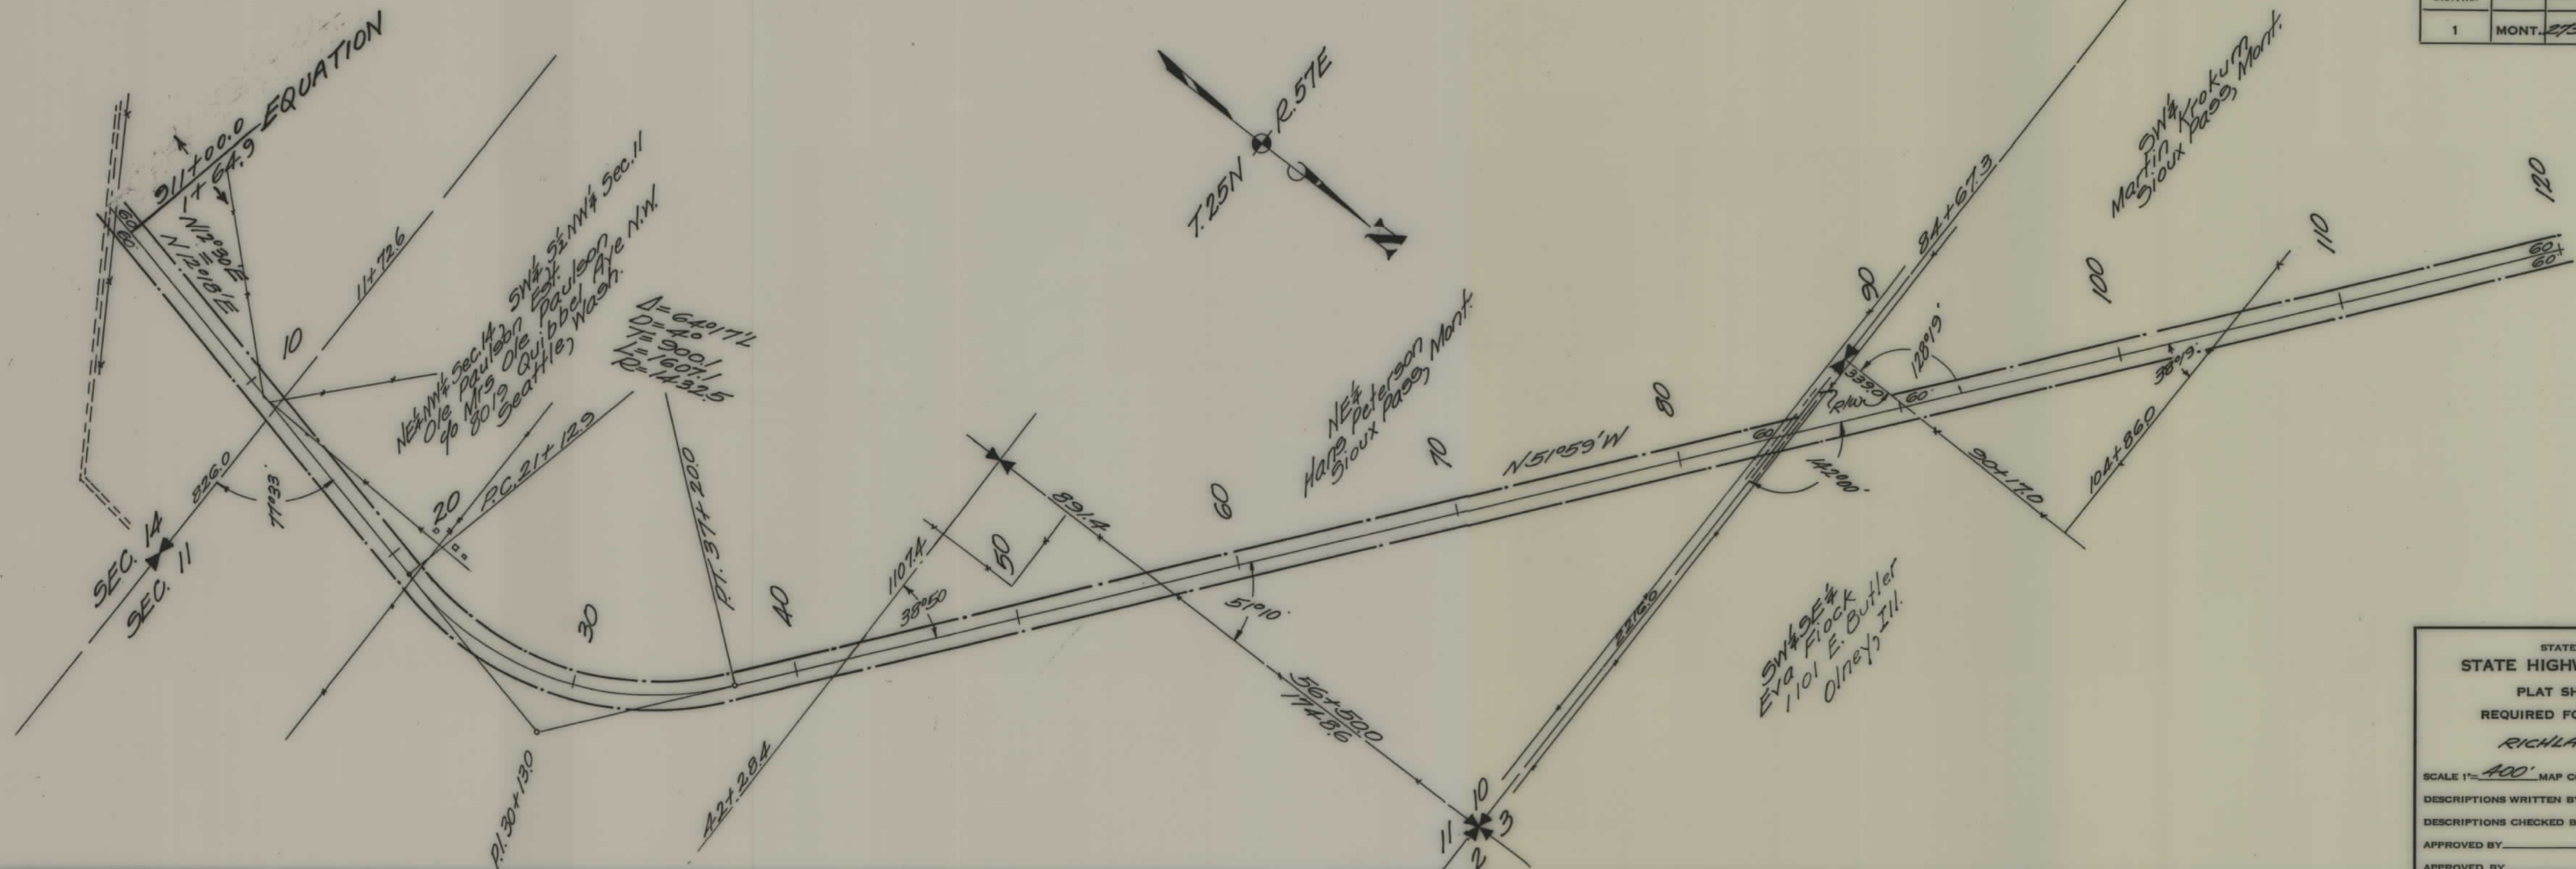


STATE OF MONTANA
STATE HIGHWAY COMMISSION
 PLAT SHOWING LAND
 REQUIRED FOR RIGHT OF WAY
 RICHLAND COUNTY

SCALE 1" = 400' MAP COMPLETED
 DESCRIPTIONS WRITTEN BY C.K.D. DATE 8-4-37
 DESCRIPTIONS CHECKED BY T.P.J. DATE 8-4-37

APPROVED BY _____ PLANS DEPT.
 APPROVED BY _____ R/W ENGINEER

FED. ROAD DIST. NO.	STATE	FED. AID PROJ. NO.	FISCAL YEAR	SHEET NO.	TOTAL SHEETS
1	MONT.	273-H		8	10

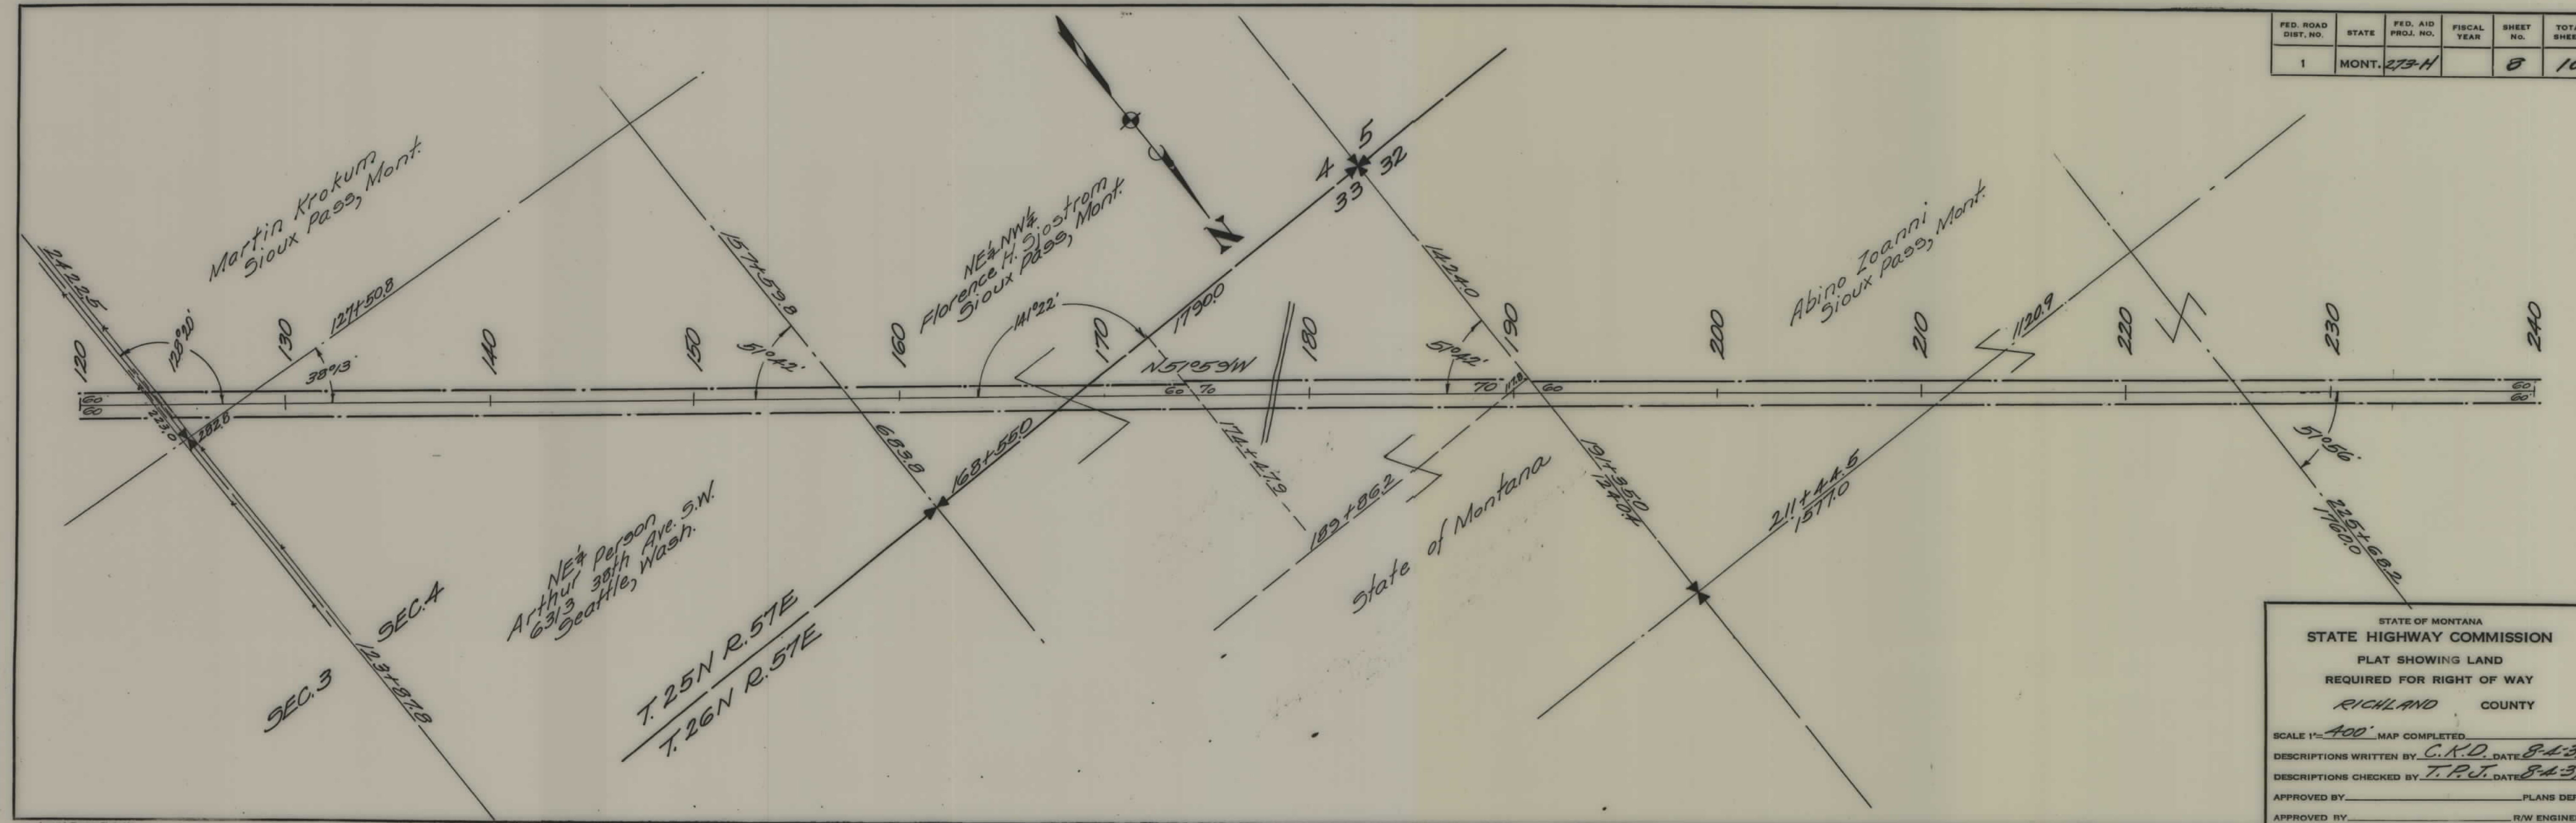

STATE OF MONTANA
STATE HIGHWAY COMMISSION
PLAT SHOWING LAND
REQUIRED FOR RIGHT OF WAY
RICHLAND COUNTY

SCALE 1"=400' MAP COMPLETED


DESCRIPTIONS WRITTEN BY C.K.D. DATE 8-4-37

DESCRIPTIONS CHECKED BY T.P.J. DATE 8-4-37

APPROVED BY _____ PLANS DEPT.

APPROVED BY _____ R/W ENGINEER

FED. ROAD DIST. NO.	STATE	FED. AID PROJ. NO.	FISCAL YEAR	SHEET NO.	TOTAL SHEETS
1	MONT.	273-H		9	10

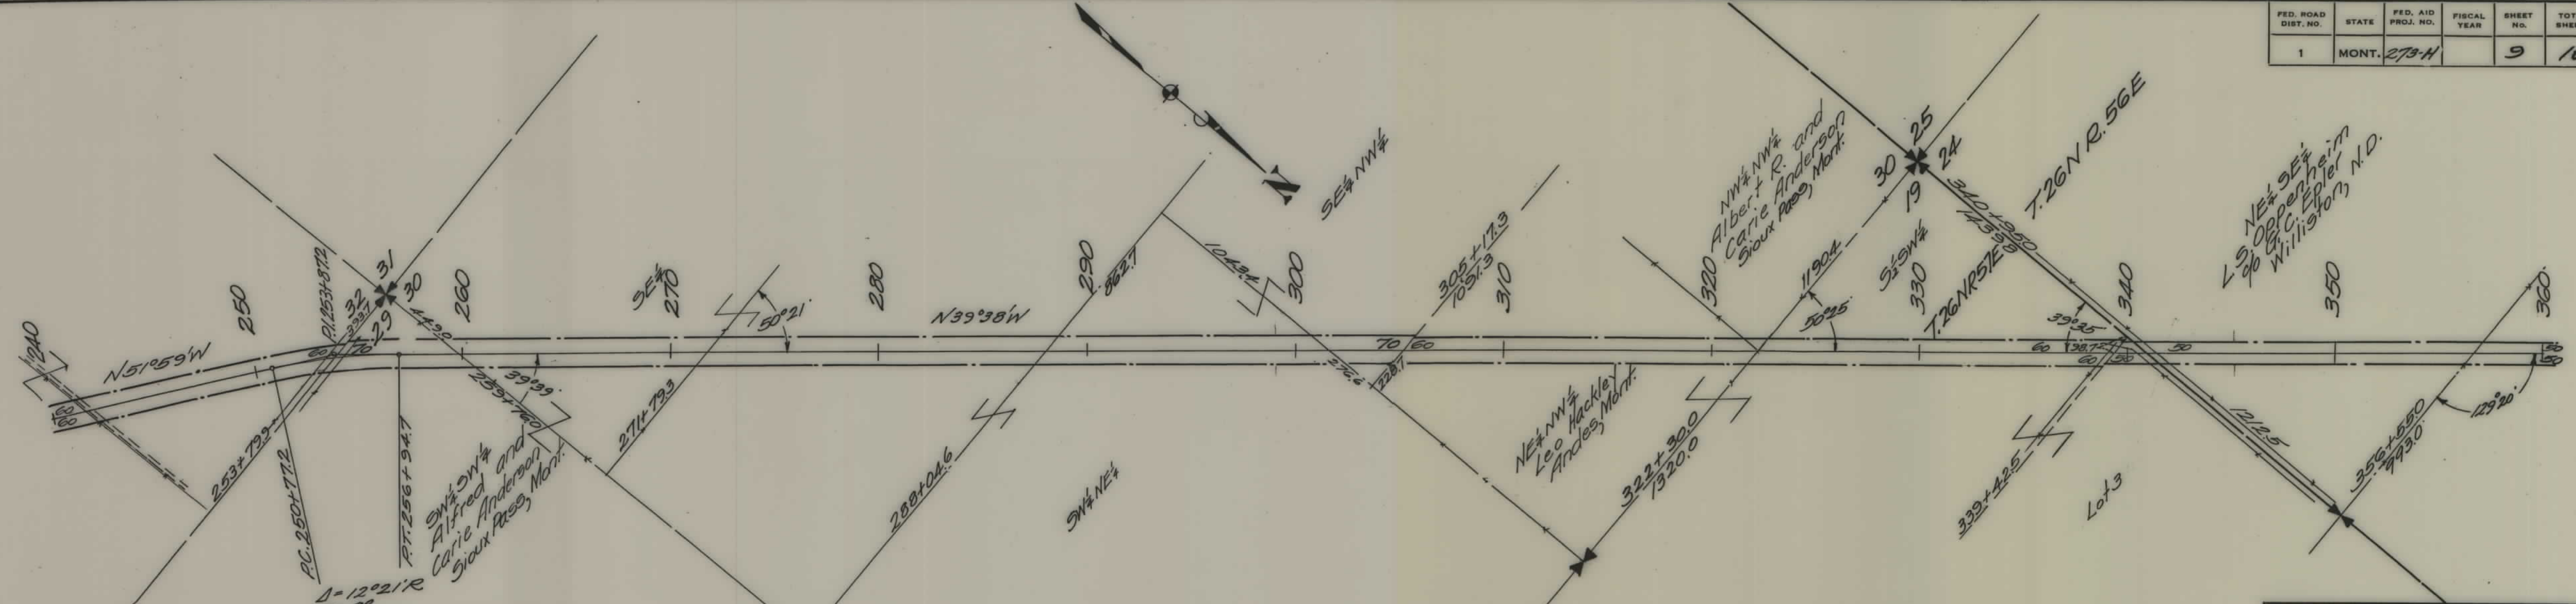

$\Delta = 12^{\circ} 21' R$
 $D = 2^{\circ}$
 $T = 310.0$
 $L = 617.5$
 $R = 2865.0$

STATE OF MONTANA
STATE HIGHWAY COMMISSION
PLAT SHOWING LAND
REQUIRED FOR RIGHT OF WAY
RICHLAND COUNTY

SCALE 1" = 400'. MAP COMPLETED.


DESCRIPTIONS WRITTEN BY C.A.D. DATE 8-4-37

DESCRIPTIONS CHECKED BY T.P.J. DATE 8-4-37

APPROVED BY _____ PLANS DEPT.

APPROVED BY _____ R/W ENGINEER

FED. ROAD DIST. NO.	STATE	FED. AID PROJ. NO.	FISCAL YEAR	SHEET NO.	TOTAL SHEETS
1	MONT.	273H		10	10

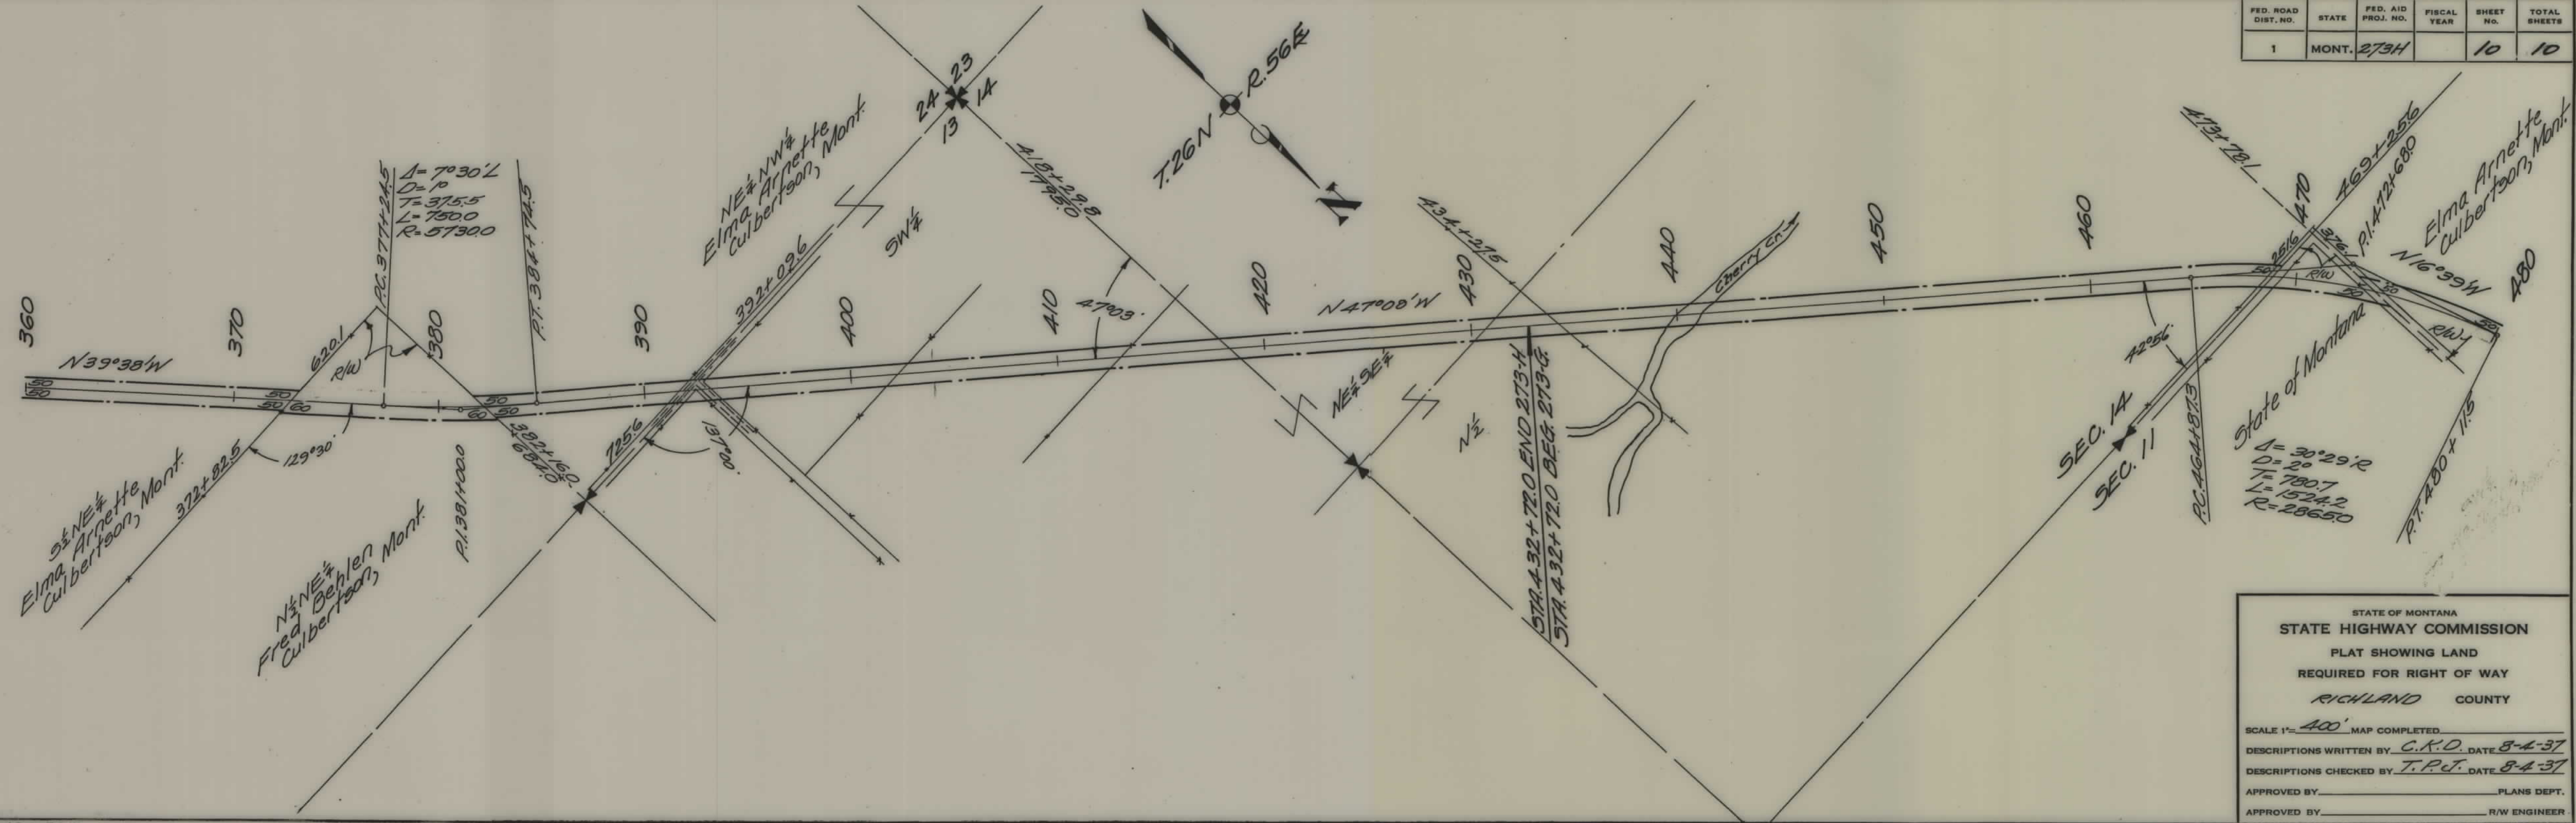

STATE OF MONTANA
 STATE HIGHWAY COMMISSION
 PLAT SHOWING LAND
 REQUIRED FOR RIGHT OF WAY
 RICHLAND COUNTY

SCALE 1"=400' MAP COMPLETED

DESCRIPTIONS WRITTEN BY C.K.D. DATE 8-4-37

DESCRIPTIONS CHECKED BY T.P.T. DATE 8-4-37

APPROVED BY _____ PLANS DEPT.

APPROVED BY _____ R/W ENGINEER