



PLANS
NOT
TO
SCALE

FED. ROAD DIST. NO.	STATE	FED. AID PROJ. NO.	FISCAL YEAR	SHEET NO.	TC
1	MONT.	275A		1	7

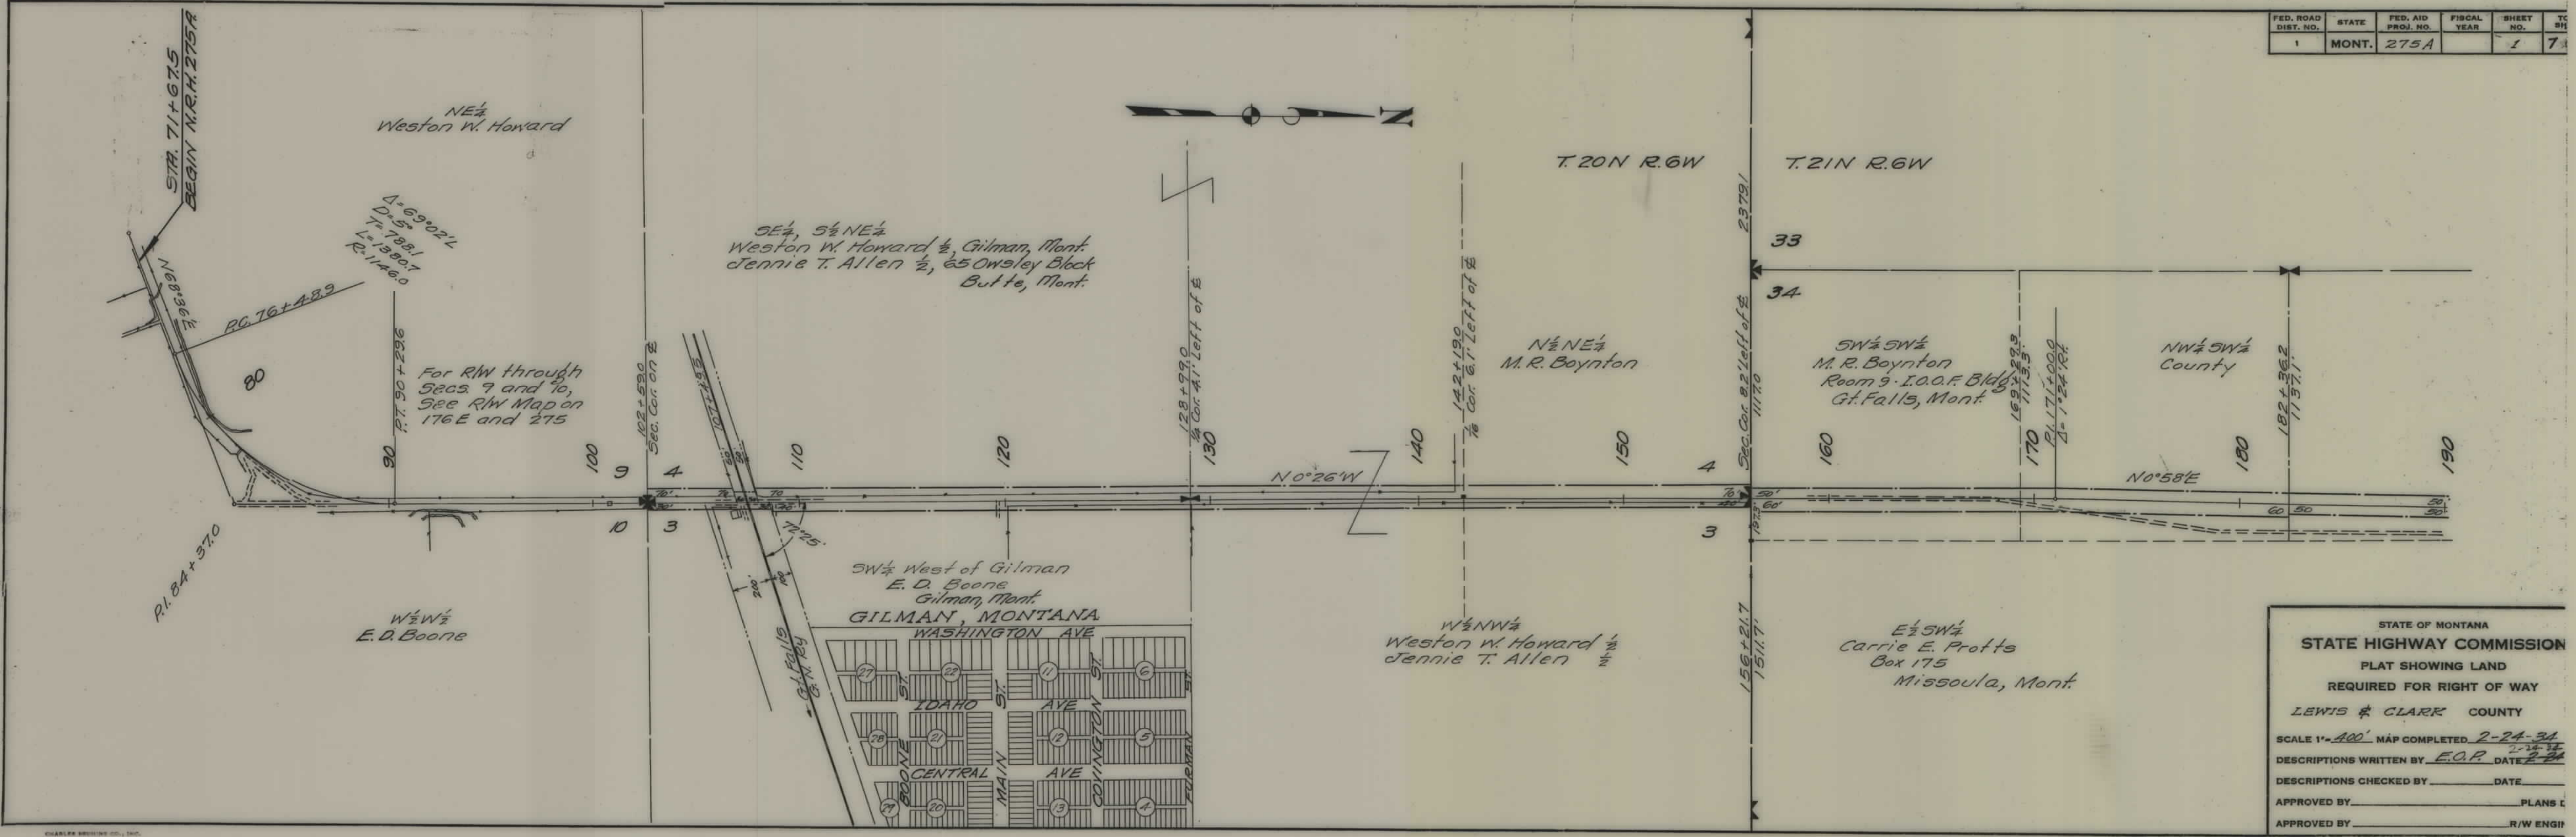

FAP 275A SHT 2 OF 7

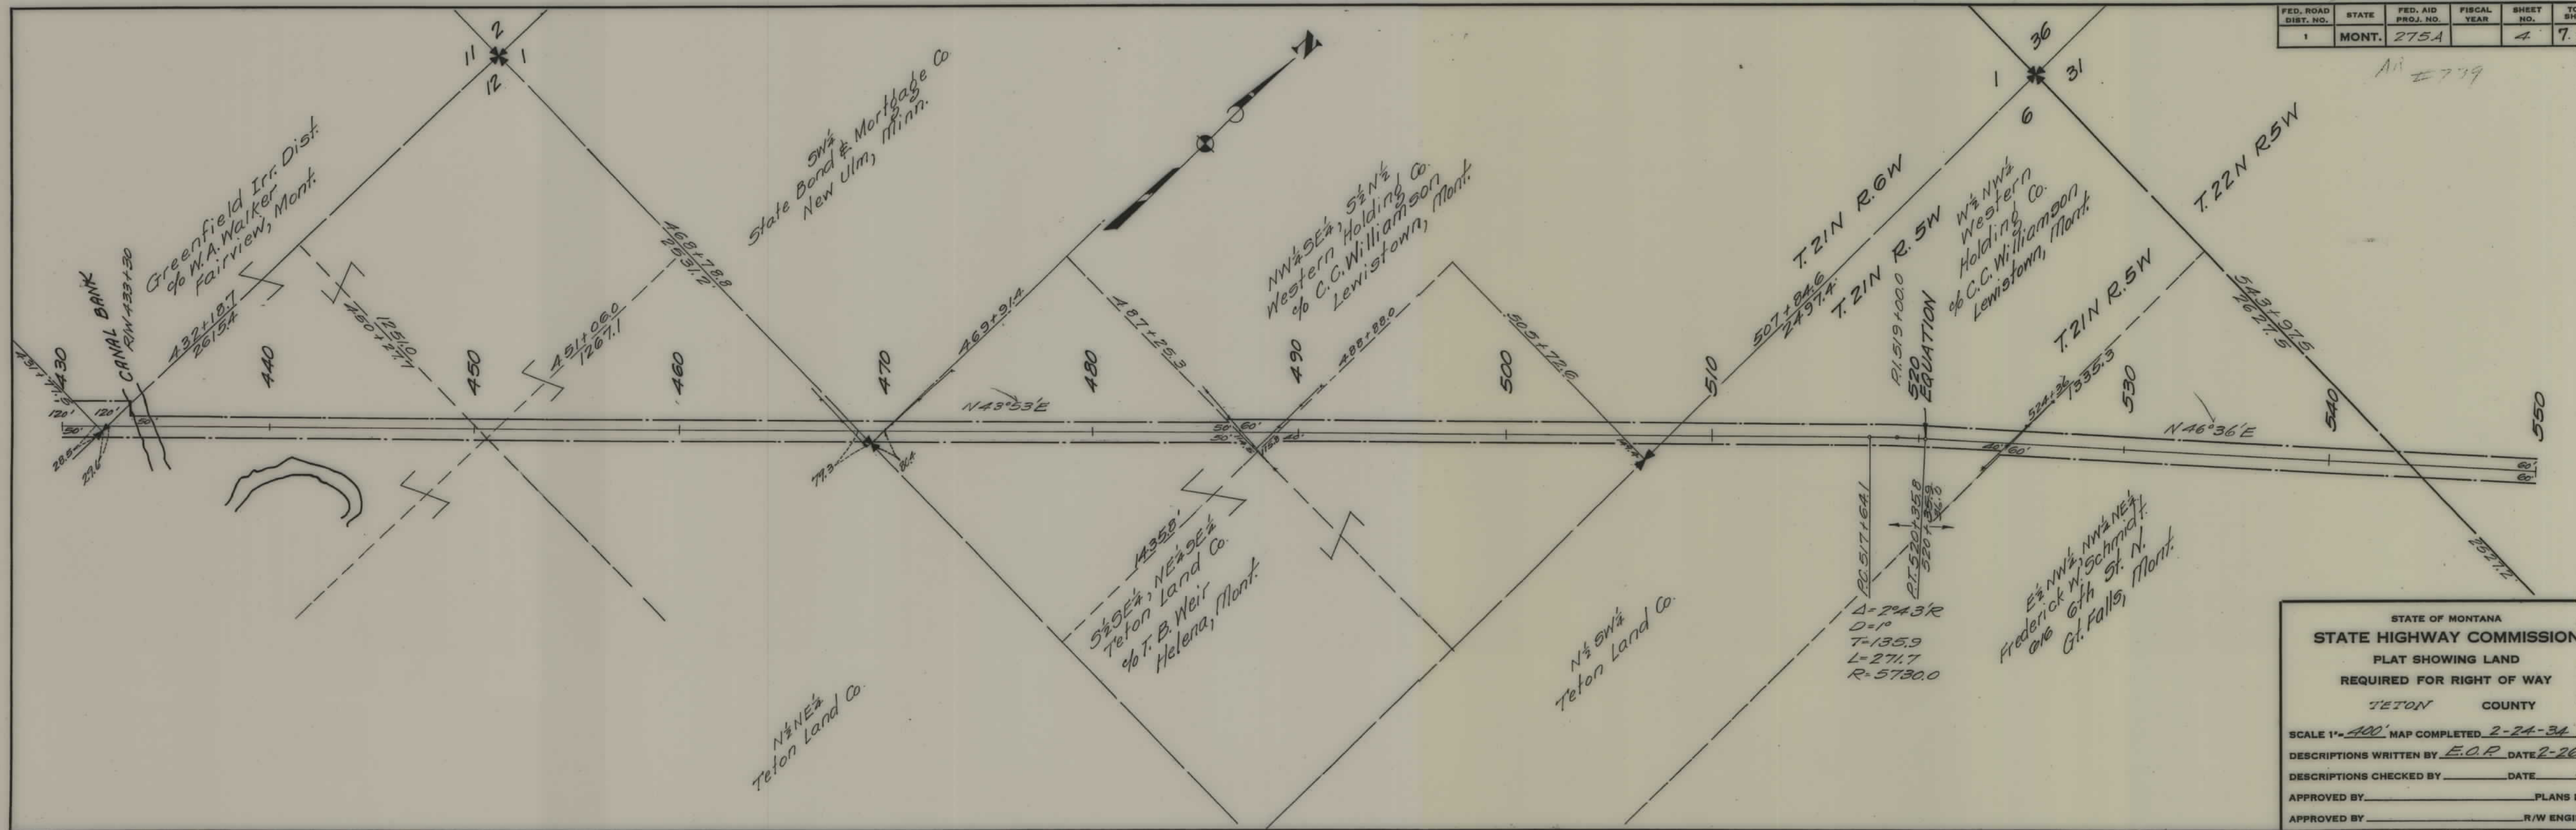


FED. ROAD DIST. NO.	STATE	FED. AID PROJ. NO.	FISCAL YEAR	SHEET NO.	TC SH
1	MONT.	275A		4	7

Alt 739

STATE OF MONTANA
STATE HIGHWAY COMMISSION
 PLAT SHOWING LAND
 REQUIRED FOR RIGHT OF WAY
 TETON COUNTY

SCALE 1" = 400' MAP COMPLETED 2-24-34
 DESCRIPTIONS WRITTEN BY E.O.P. DATE 2-26
 DESCRIPTIONS CHECKED BY _____ DATE _____
 APPROVED BY _____ PLANS I
 APPROVED BY _____ R/W ENGI

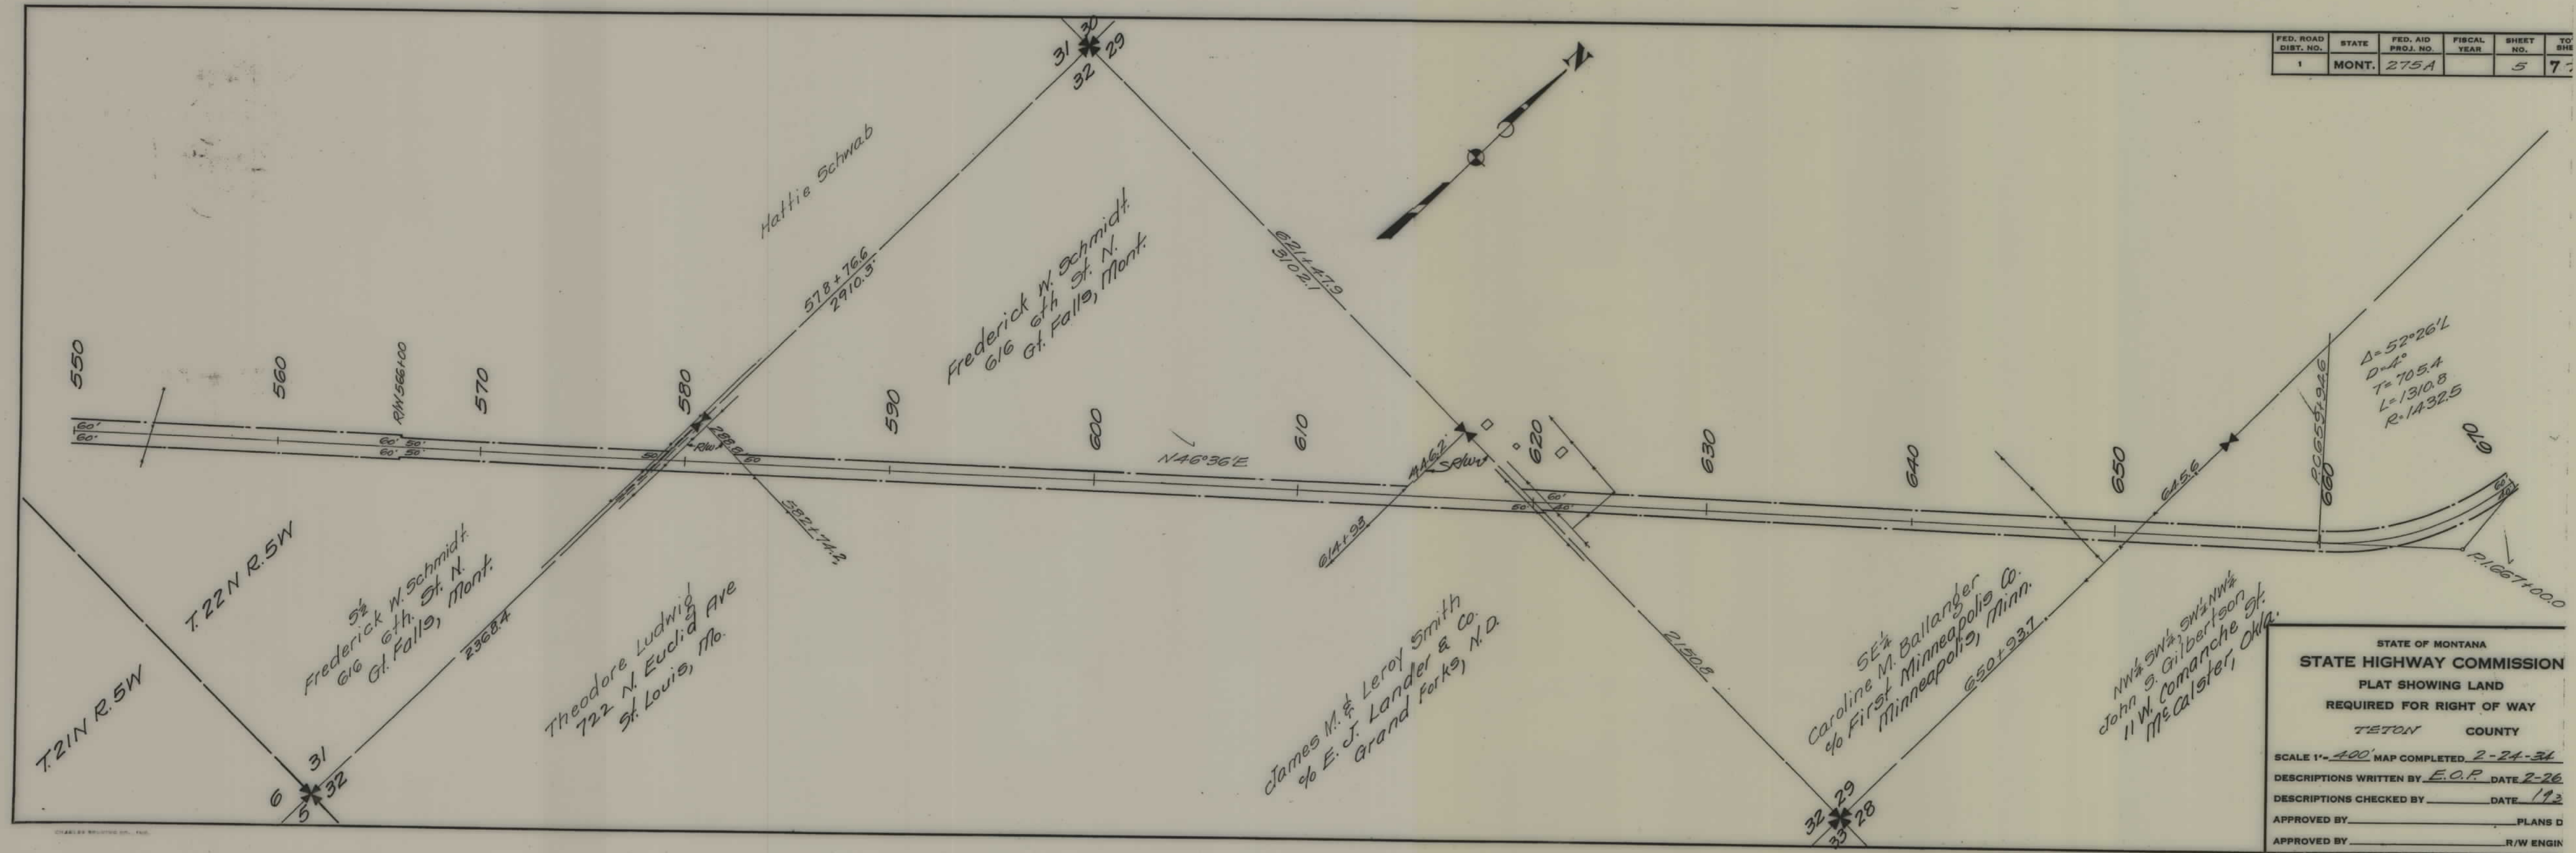


FED. ROAD DIST. NO.	STATE	FED. AID PROJ. NO.	FISCAL YEAR	SHEET NO.	TO SHEET
1	MONT.	275A		5	7

STATE OF MONTANA
STATE HIGHWAY COMMISSION
PLAT SHOWING LAND
REQUIRED FOR RIGHT OF WAY
TETON COUNTY

SCALE 1"=400' MAP COMPLETED 2-24-34
DESCRIPTIONS WRITTEN BY E.O.R. DATE 2-26
DESCRIPTIONS CHECKED BY _____ DATE 193
APPROVED BY _____ PLANS D
APPROVED BY _____ R/W ENGIN

FED. ROAD DIST. NO.	STATE	FED. AID PROJ. NO.	FISCAL YEAR	SHEET NO.	TO SHEET
1	MONT.	275A		6	7

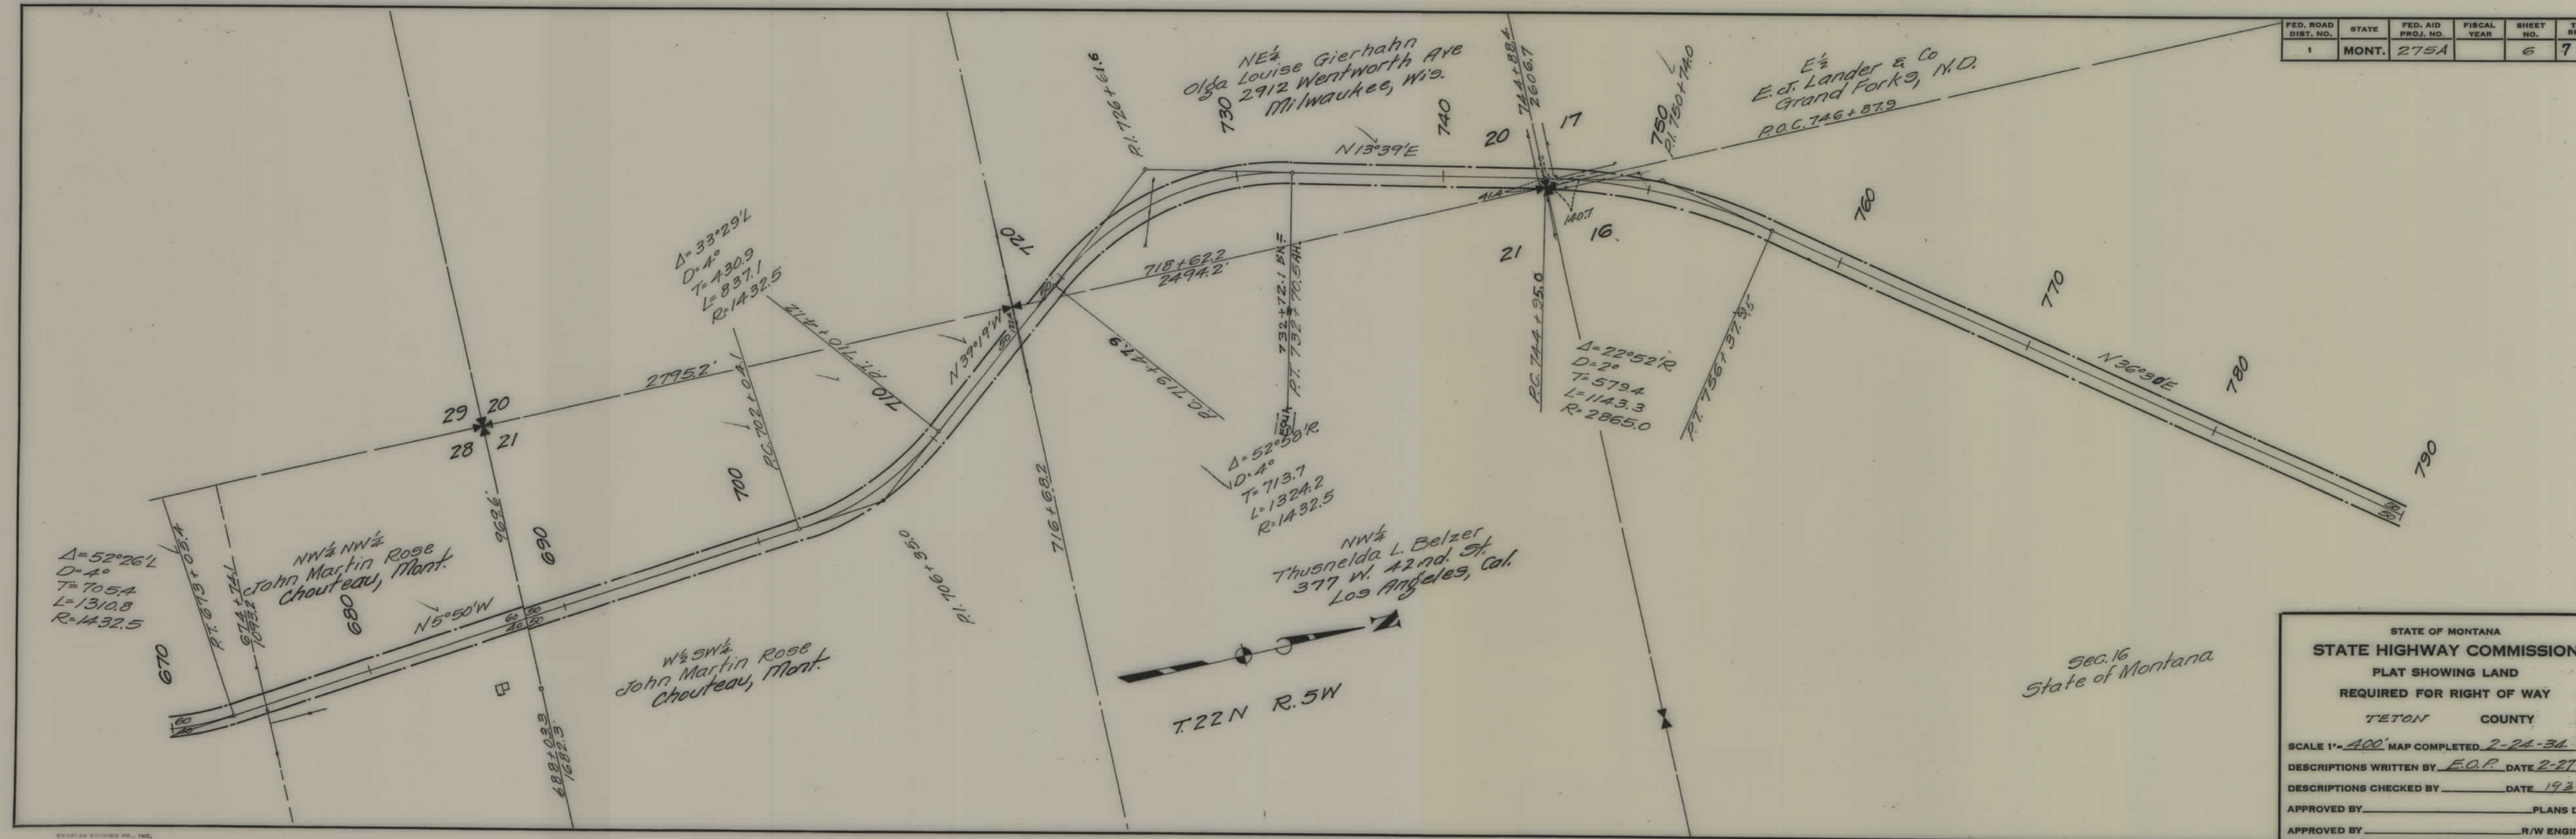

STATE OF MONTANA
STATE HIGHWAY COMMISSION
PLAT SHOWING LAND
REQUIRED FOR RIGHT OF WAY
TETON COUNTY

SCALE 1" = 400' MAP COMPLETED 2-24-34
DESCRIPTIONS WRITTEN BY E.O.R. DATE 2-27
DESCRIPTIONS CHECKED BY _____ DATE 193
APPROVED BY _____ PLANS I
APPROVED BY _____ R/W ENGR

