


PLANS
NOT
TO
SCALE

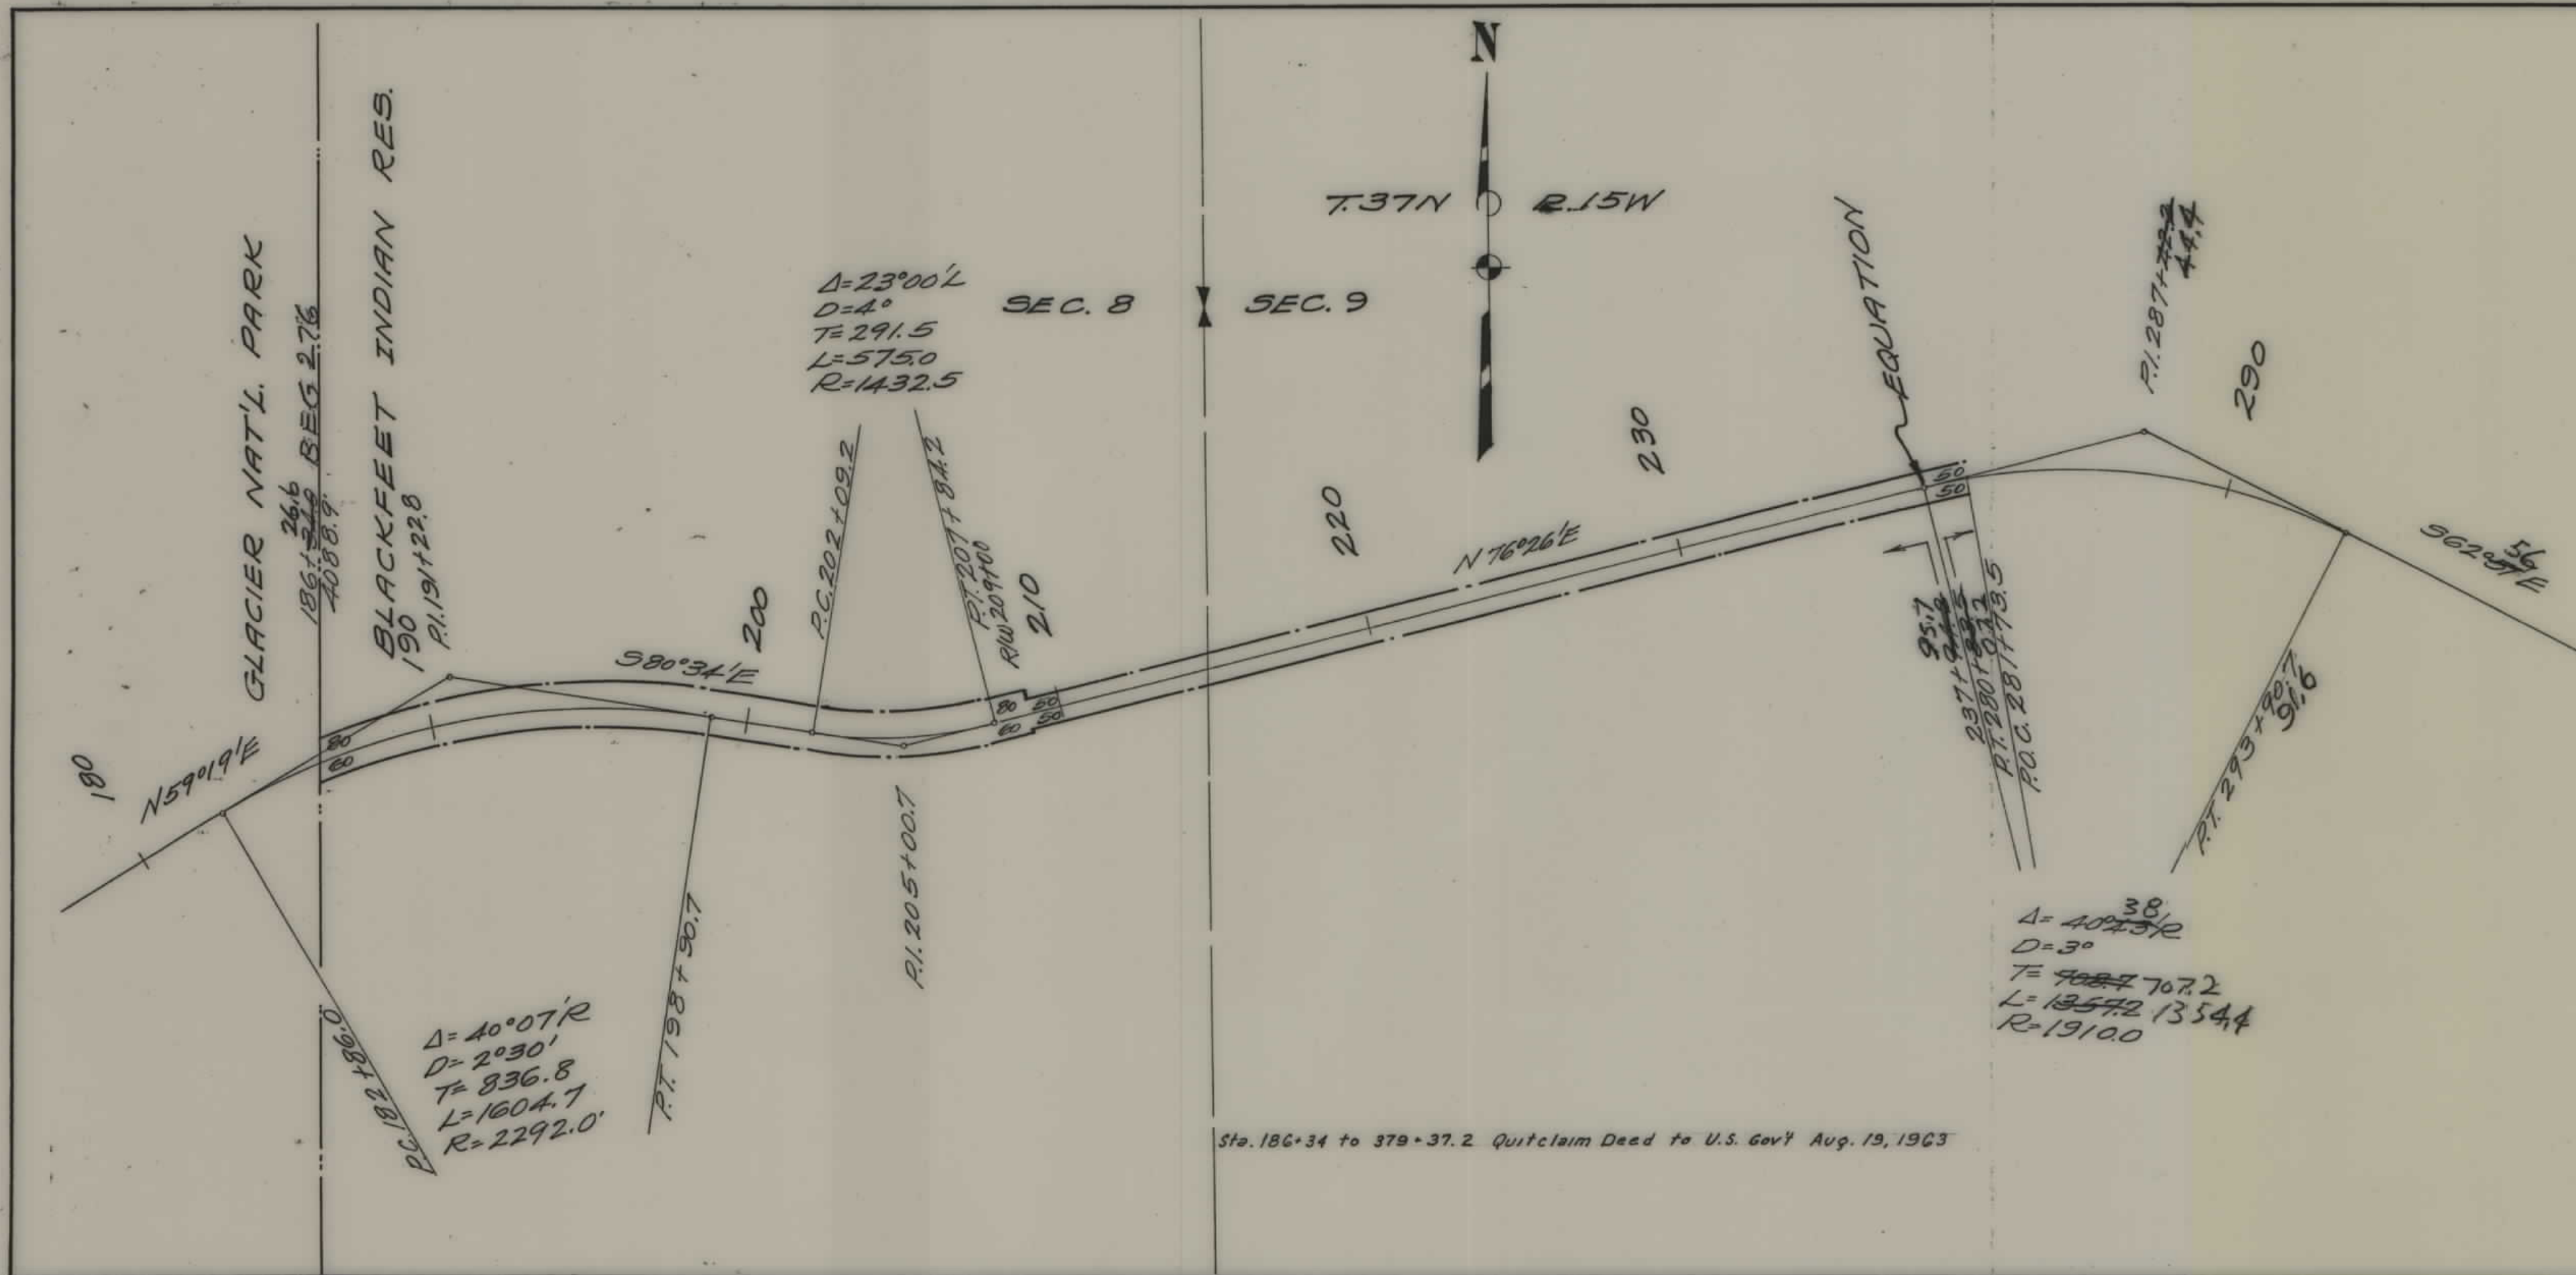

FED. ROAD DIST. NO.	STATE	FED. AID PROJ. NO.	FISCAL YEAR	SHEET NO.	TOTAL SHEETS
1	MONT.	276		1-A	5

This sheet supercedes sheet 1 of 276 from the beginning of the project to Sta. 281+73.5

DEPARTMENT OF THE INTERIOR, UNITED STATES INDIAN SERVICE

Browning, Montana, July Oct 12, 1934


APPROVED (supplemental sheet No. 1-A) as shown herewith subject to the provisions of the act of March 4, 1915 (38 Stat. L. 1188) and departmental regulations thereunder, and subject also to any prior valid existing rights and adverse claims. This approval covers only Indian trust allotments, tribal and other lands under the jurisdiction of the Secretary of the Interior.

Superintendent
Assistant Superintendent
Blackfeet Agency.


STATE OF MONTANA
STATE HIGHWAY COMMISSION
PLAT SHOWING LAND
REQUIRED FOR RIGHT OF WAY
GLACIER COUNTY

SCALE 1" = 400' MAP COMPLETED
DESCRIPTIONS WRITTEN BY _____ DATE _____
DESCRIPTIONS CHECKED BY _____ DATE _____
APPROVED BY _____ PLANS DEPT.
APPROVED BY _____ R/W ENGINEER

FED. ROAD DIST. NO.	STATE	FED. AID PROJ. NO.	FISCAL YEAR	SHEET NO.	TOTAL SHEETS
1	MONT.	276		2	5

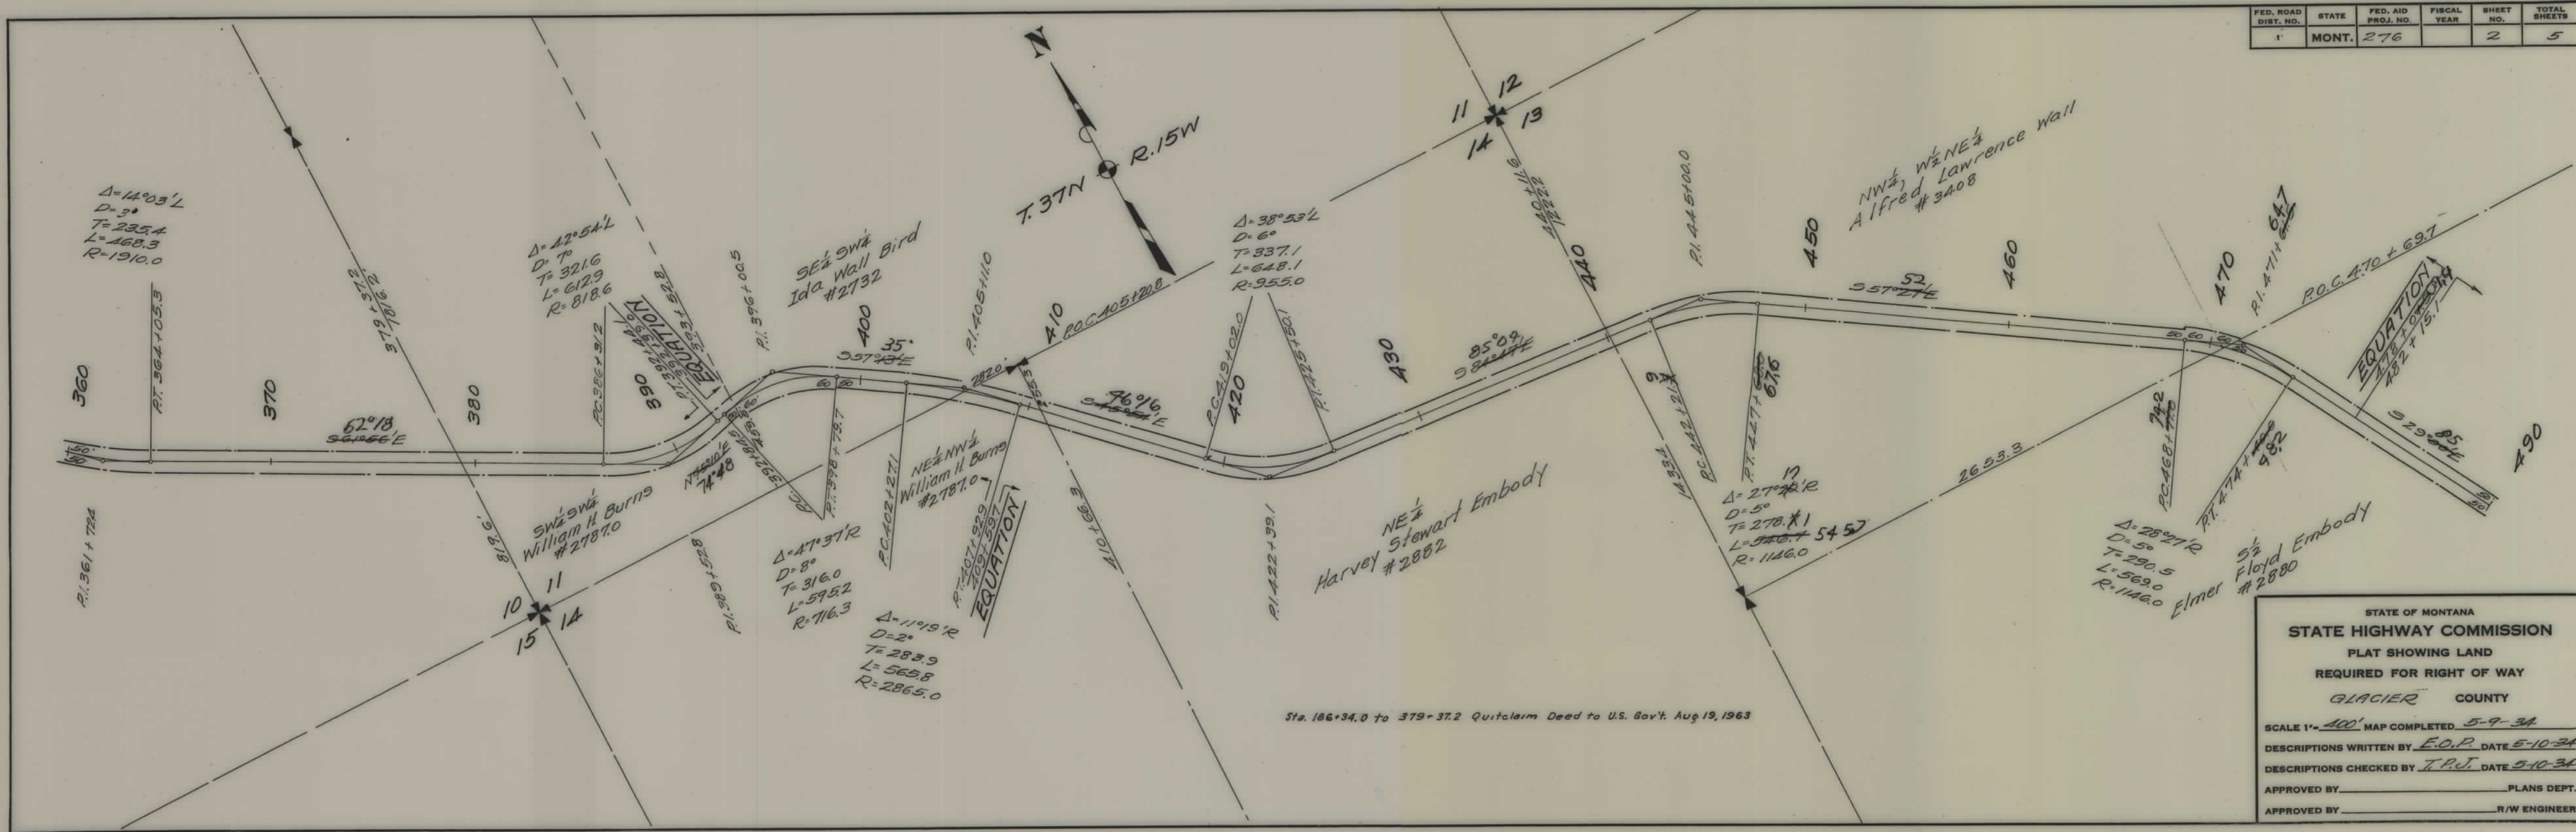


FED. ROAD DIST. NO.	STATE	FED. AID PROJ. NO.	FISCAL YEAR	SHEET NO.	TOTAL SHEETS
1	MONT.	276		3	5

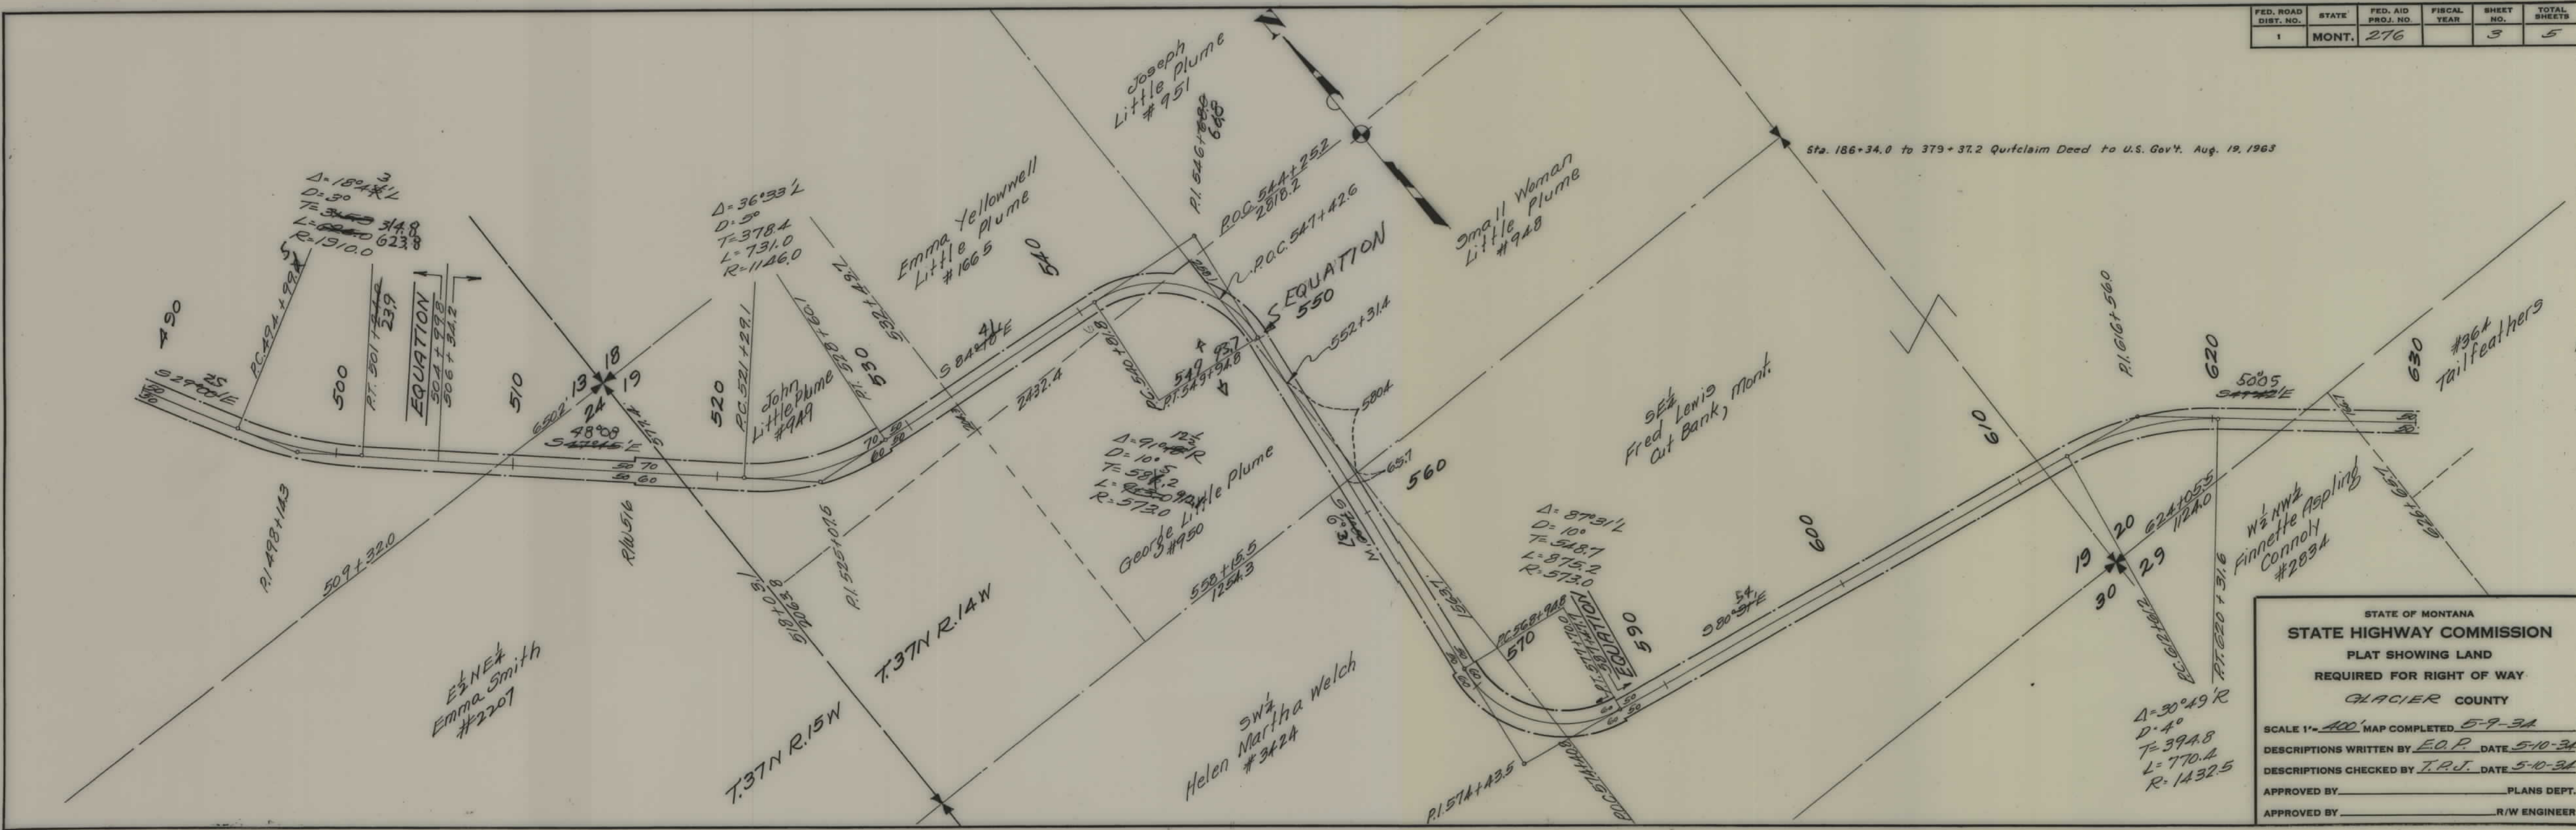

STATE OF MONTANA
STATE HIGHWAY COMMISSION
PLAT SHOWING LAND
REQUIRED FOR RIGHT OF WAY
GLACIER COUNTY

SCALE 1" = 400' MAP COMPLETED 5-9-34
DESCRIPTIONS WRITTEN BY E.O.P. DATE 5-10-34
DESCRIPTIONS CHECKED BY T.P.J. DATE 5-10-34
APPROVED BY _____ PLANS DEPT.
APPROVED BY _____ R/W ENGINEER

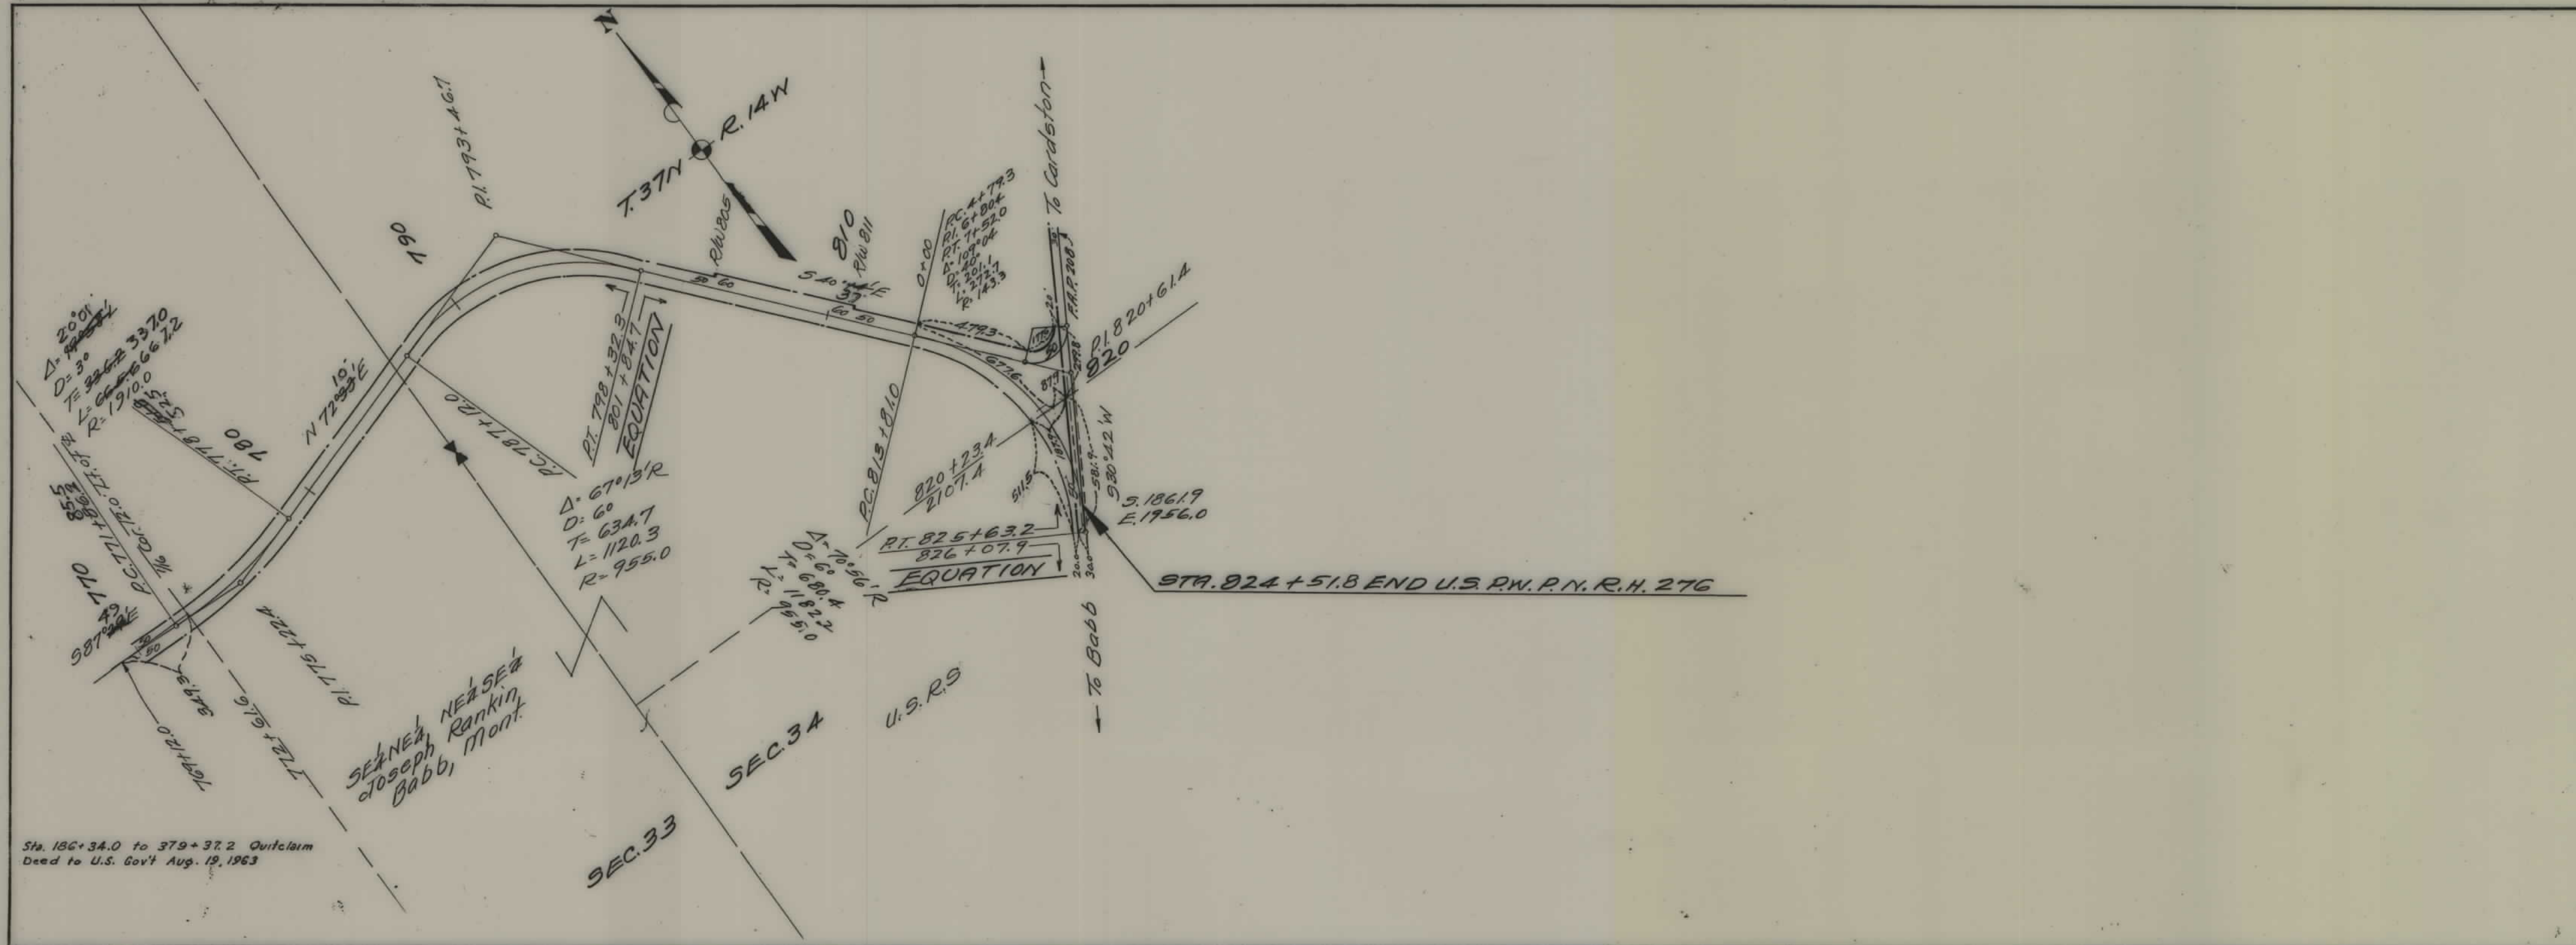

FED. ROAD DIST. NO.	STATE	FED. AID PROJ. NO.	FISCAL YEAR	SHEET NO.	TOTAL SHEETS
1	MONT.	276		5	5

STATE OF MONTANA
STATE HIGHWAY COMMISSION
PLAT SHOWING LAND
REQUIRED FOR RIGHT OF WAY
GLACIER COUNTY

SCALE 1"=400' MAP COMPLETED 5-9-34
DESCRIPTIONS WRITTEN BY E.D.P. DATE 5-10-34
DESCRIPTIONS CHECKED BY T.P.J. DATE 5-10-34
APPROVED BY _____ PLANS DEPT.
APPROVED BY _____ R/W ENGINEER