
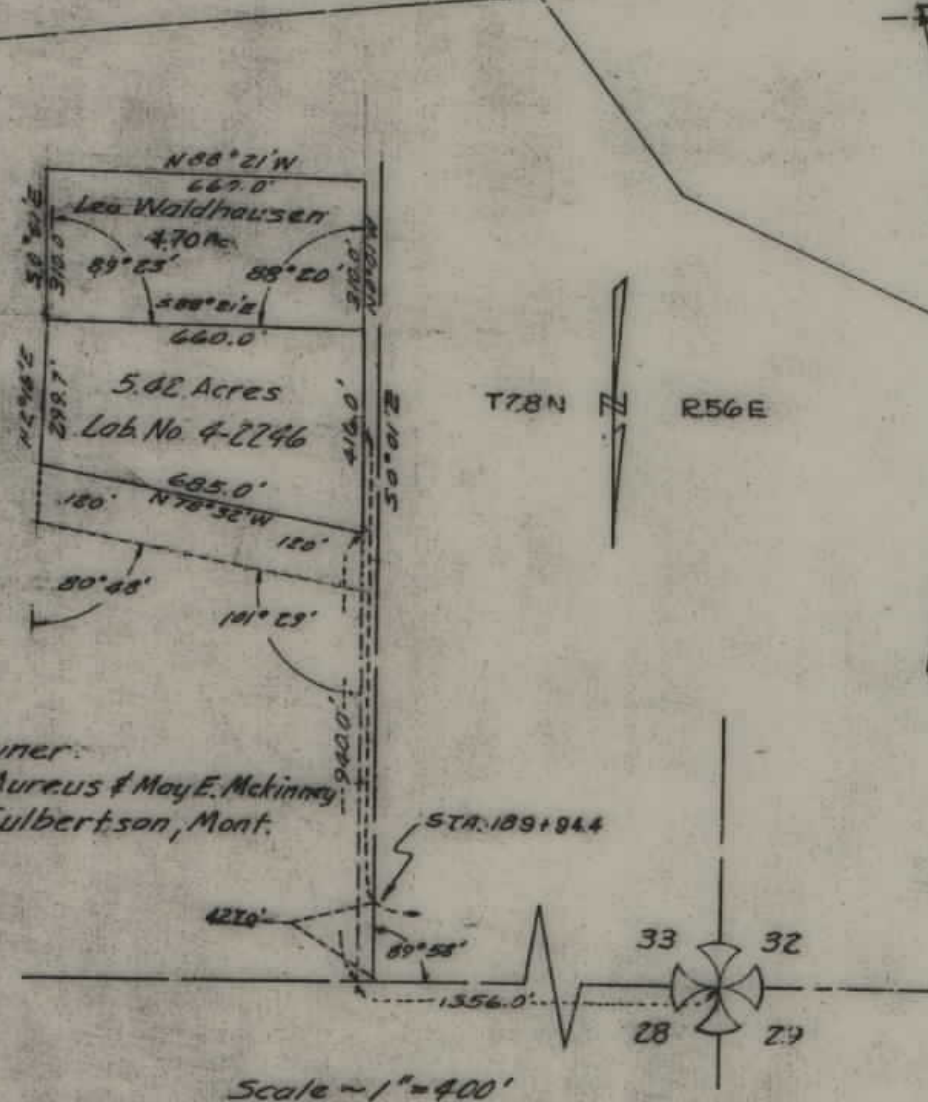


PLANS
NOT
TO
SCALE

Note - See sheet #2 for map of Material sites in Section 3, T. 28 N., R. 55 E.
Lab. No's: 158024-27-28-29-30-31-32-33-34-35

FED. ROAD DIST. NO.	STATE	FED. AID PROJ. NO.	R/W NO.	SHEET NO.	TOTAL SHEETS
8	MONT.	FG-273(9)	6273-09	1	2

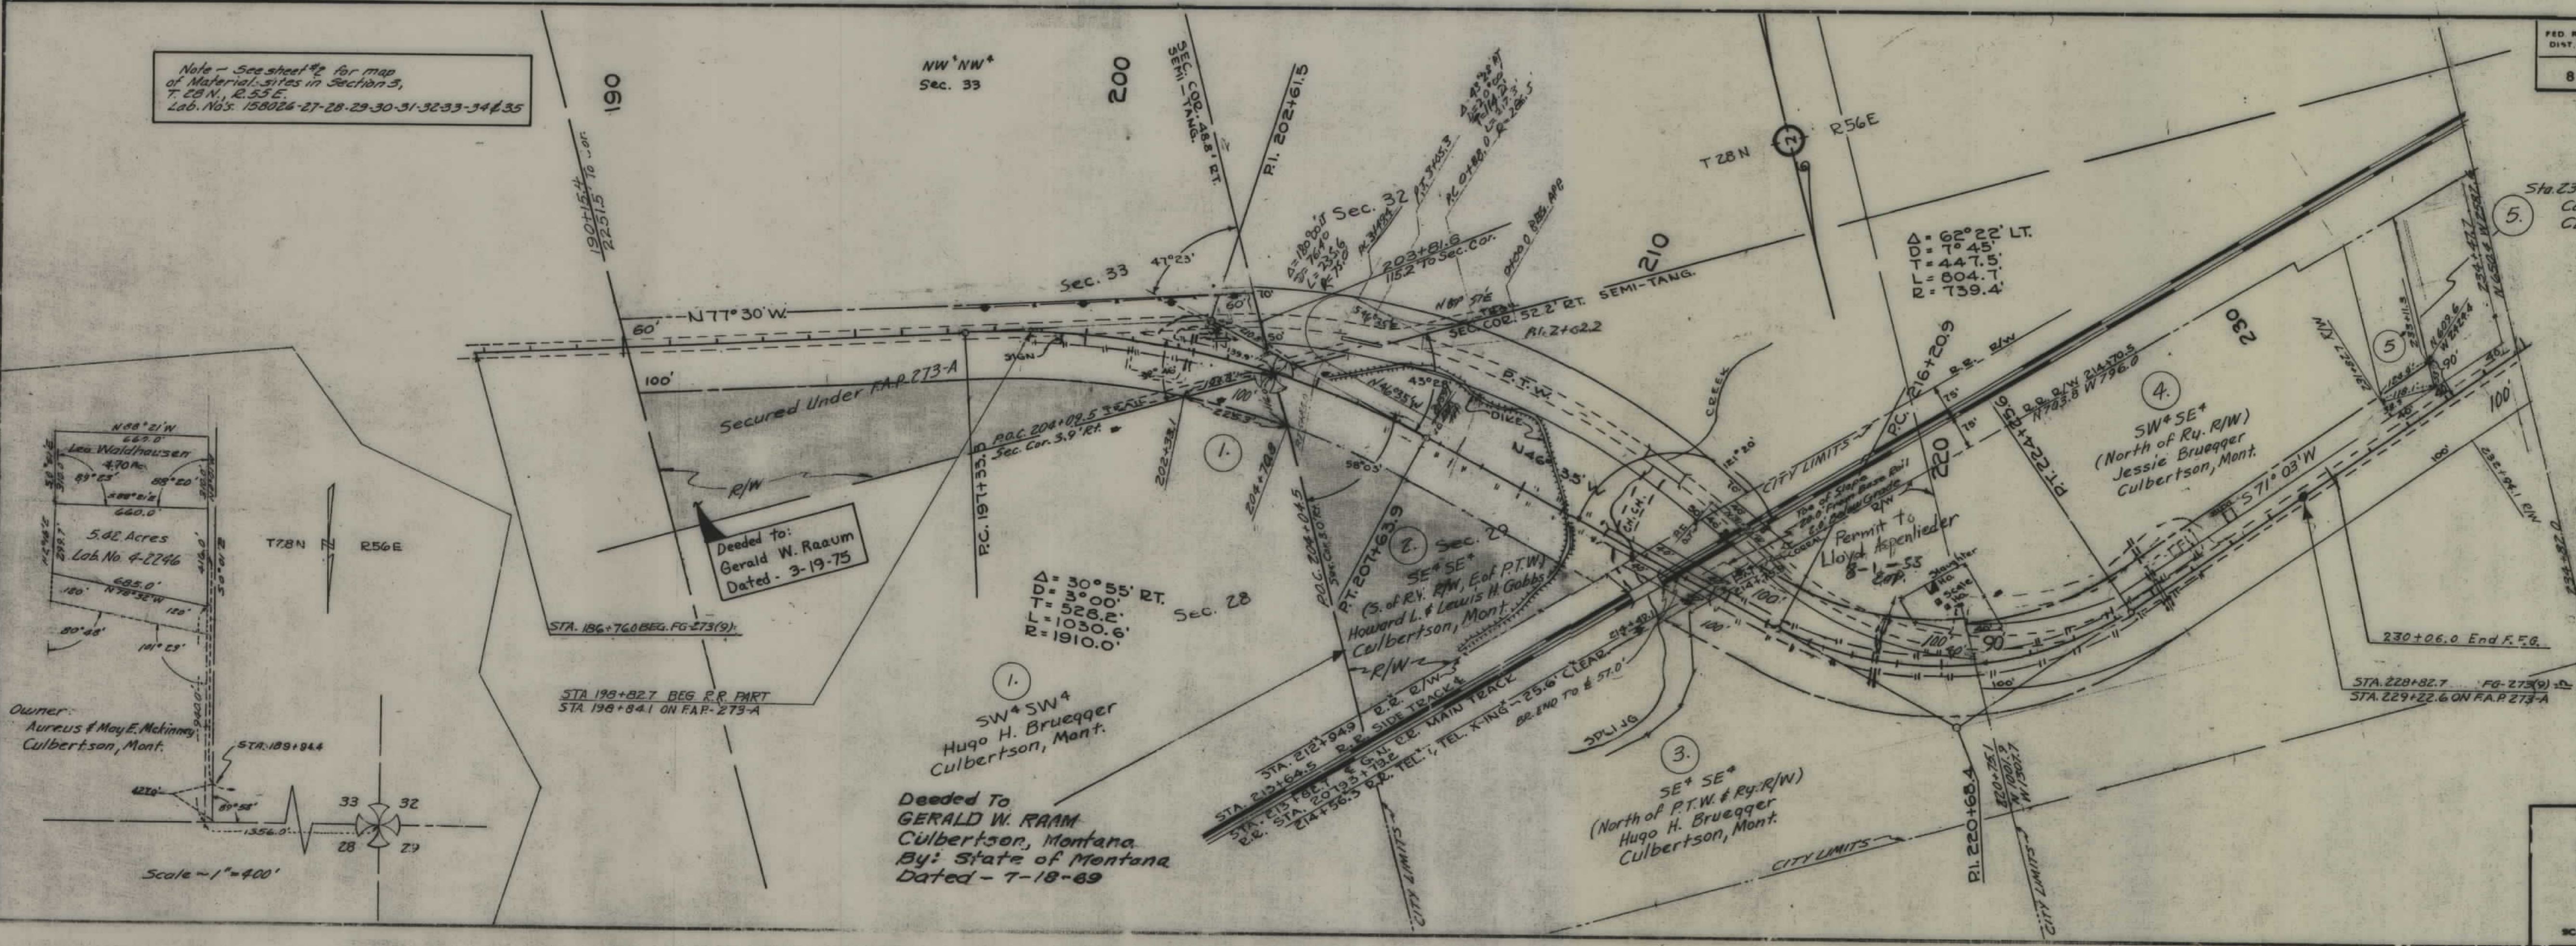

Sta. 231+82.7 LT. to Sta. 233+11.3 LT.
Carl Bertil Floman
Culbertson, Mont.

Deeded to:
Gerald W. Raam
Dated - 3-19-75

Deeded To
GERALD W. RAAM
Culbertson, Montana
By: State of Montana
Dated - 7-18-89

SW 1/4 SE 1/4
(North of Ry. R/W)
Jessie Bruegger
Culbertson, Mont.

SE 1/4 SE 1/4
(North of P.T.W. & Ry. R/W)
Hugo H. Bruegger
Culbertson, Mont.

STATE OF MONTANA
STATE HIGHWAY COMMISSION
LAND REQUIRED FOR RIGHT OF WAY
ROOSEVELT COUNTY
SCALE 1" = 200' MAP COMPLETED 8-11-55

- Prop. Gravel Pit Locations -
 Proj. FG. 273 - Culbertson Overpass -
 Roosevelt County

FED. AID PROJ. NO.	SHEET NO.	TOTAL SHEETS
FG-273(9)	2	2

