


PLANS
NOT
TO
SCALE

FED. ROAD DIST. NO.	STATE	FED. AID PROJ. NO.	FISCAL YEAR	SHEET NO.	TOTAL SHEETS
1	MONT.	FAP 271A(3)		1	6

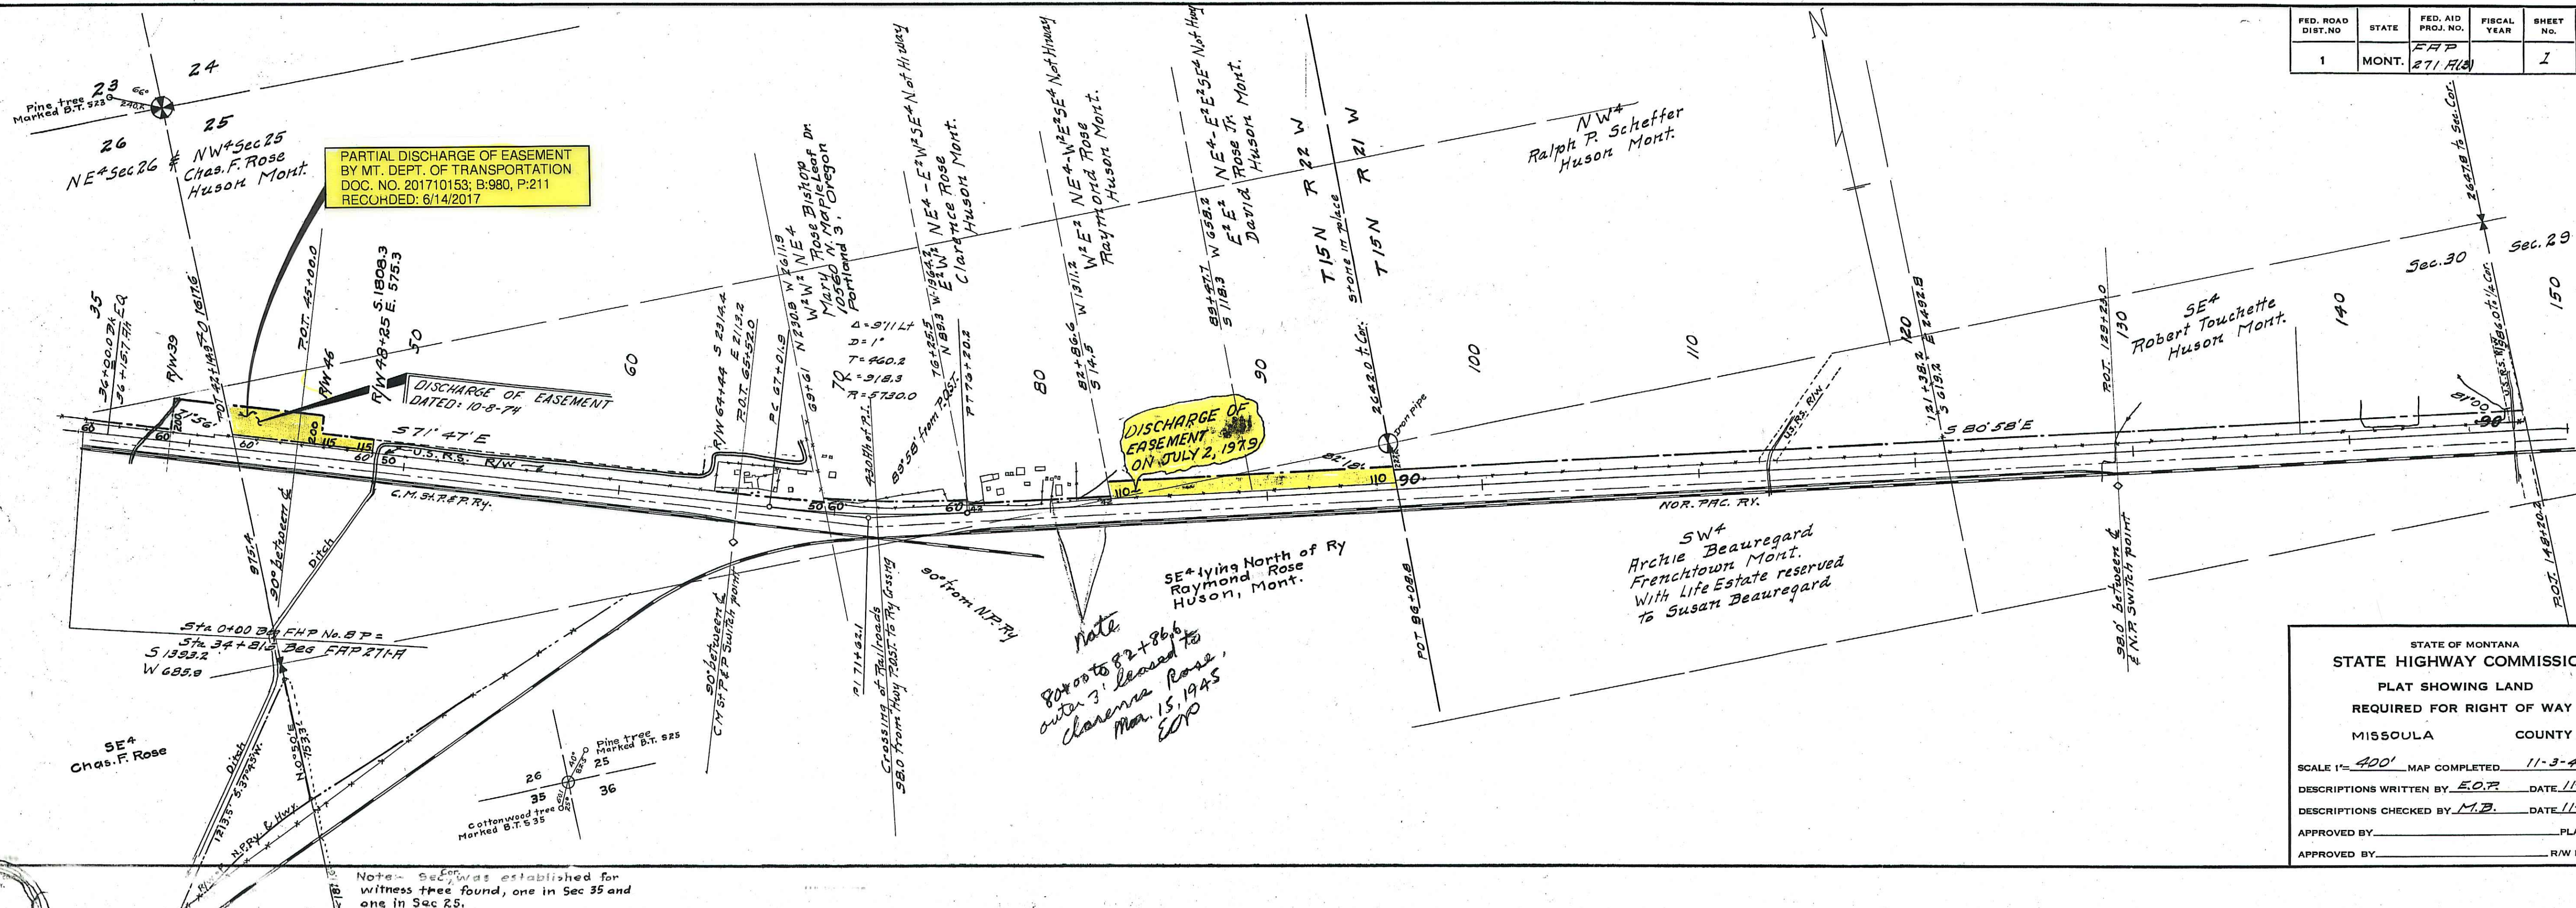


STATE OF MONTANA
STATE HIGHWAY COMMISSION
PLAT SHOWING LAND
REQUIRED FOR RIGHT OF WAY
MISSOULA COUNTY


SCALE 1"=400' MAP COMPLETED 11-3-43
DESCRIPTIONS WRITTEN BY E.O.P. DATE 11-4-43
DESCRIPTIONS CHECKED BY M.B. DATE 11-4-43
APPROVED BY _____ PLANS DEPT.
APPROVED BY _____ R/W ENGINEER

Note: Sec. 36 was established for witness tree found, one in Sec 35 and one in Sec 25.

Note
80x00 to 82+86.6
outer 3' leased to
Clarence Rose
Mar. 15, 1945
EOP

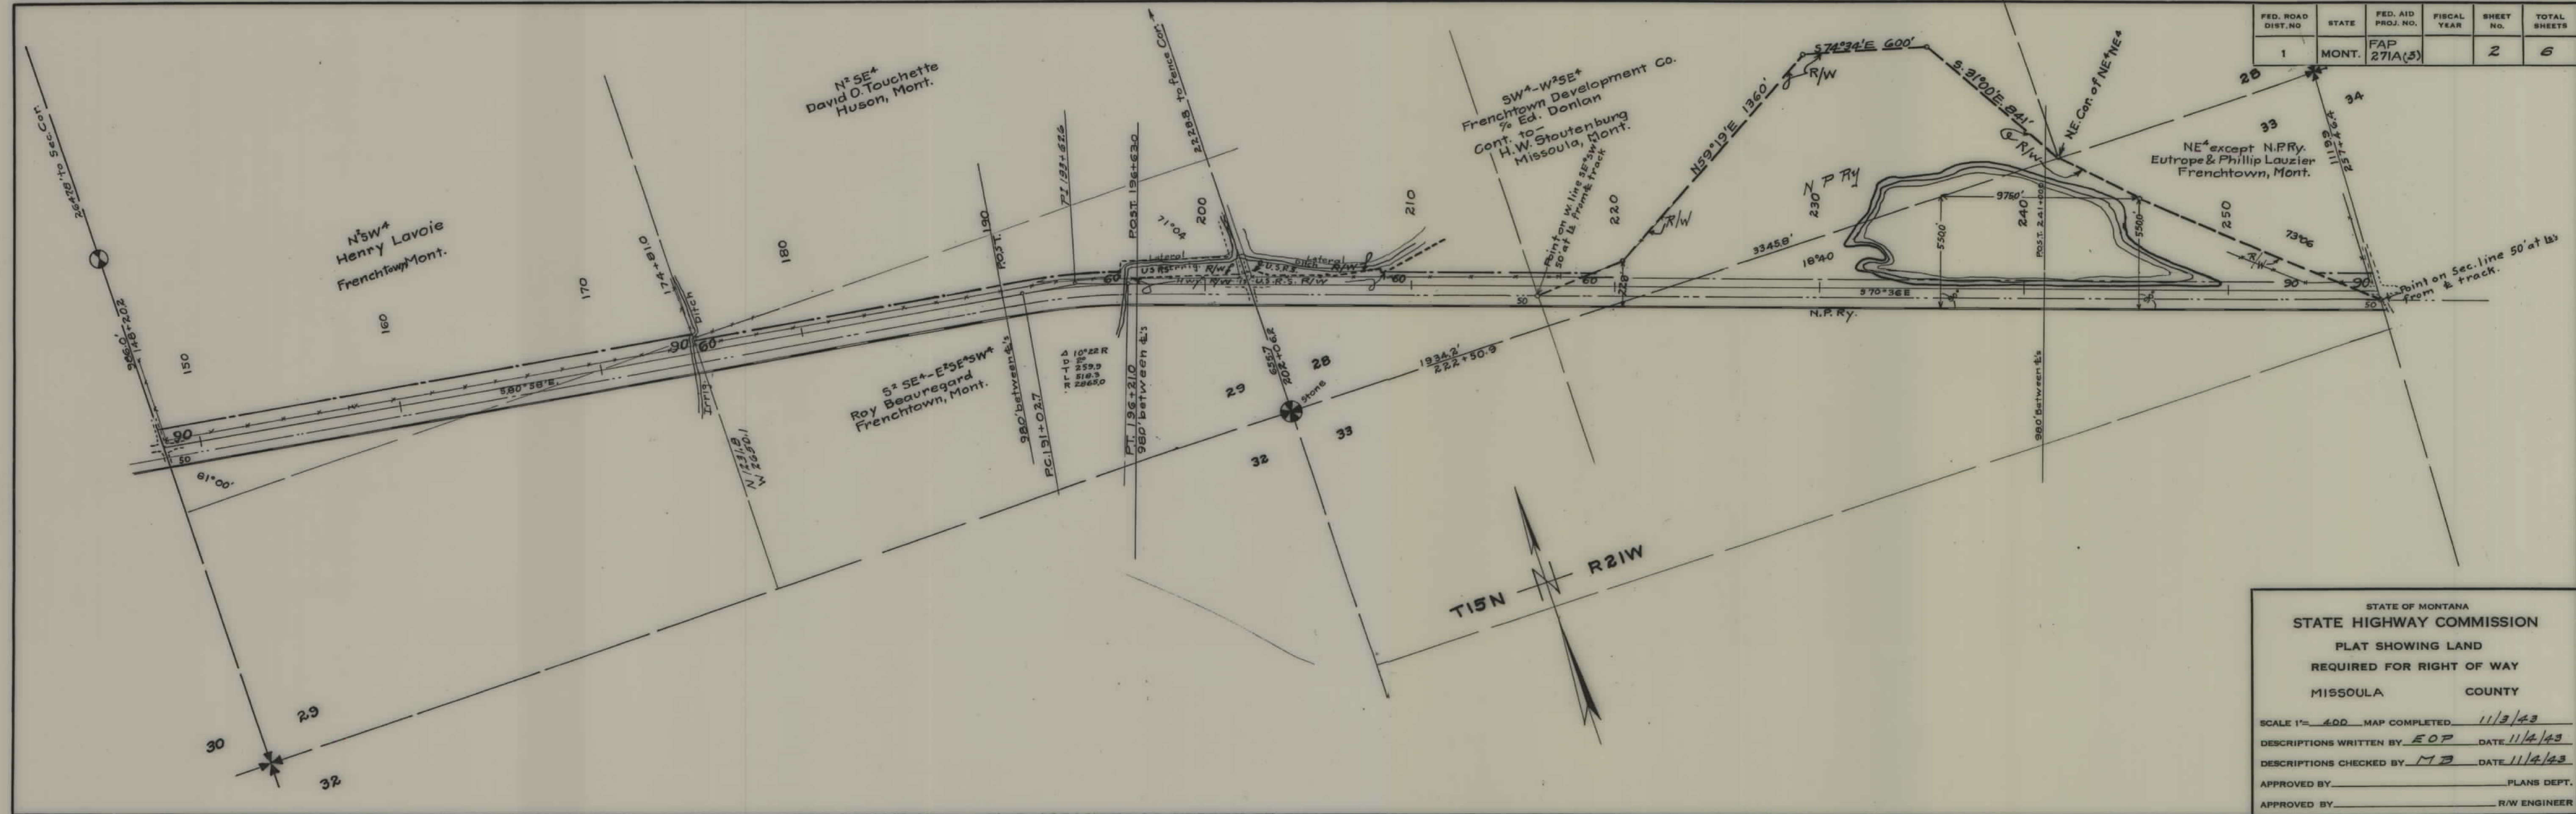

FED. ROAD DIST. NO.	STATE	FED. AID PROJ. NO.	FISCAL YEAR	SHEET NO.	TOTAL SHEETS
1	MONT.	FAP 271A(3)		2	6

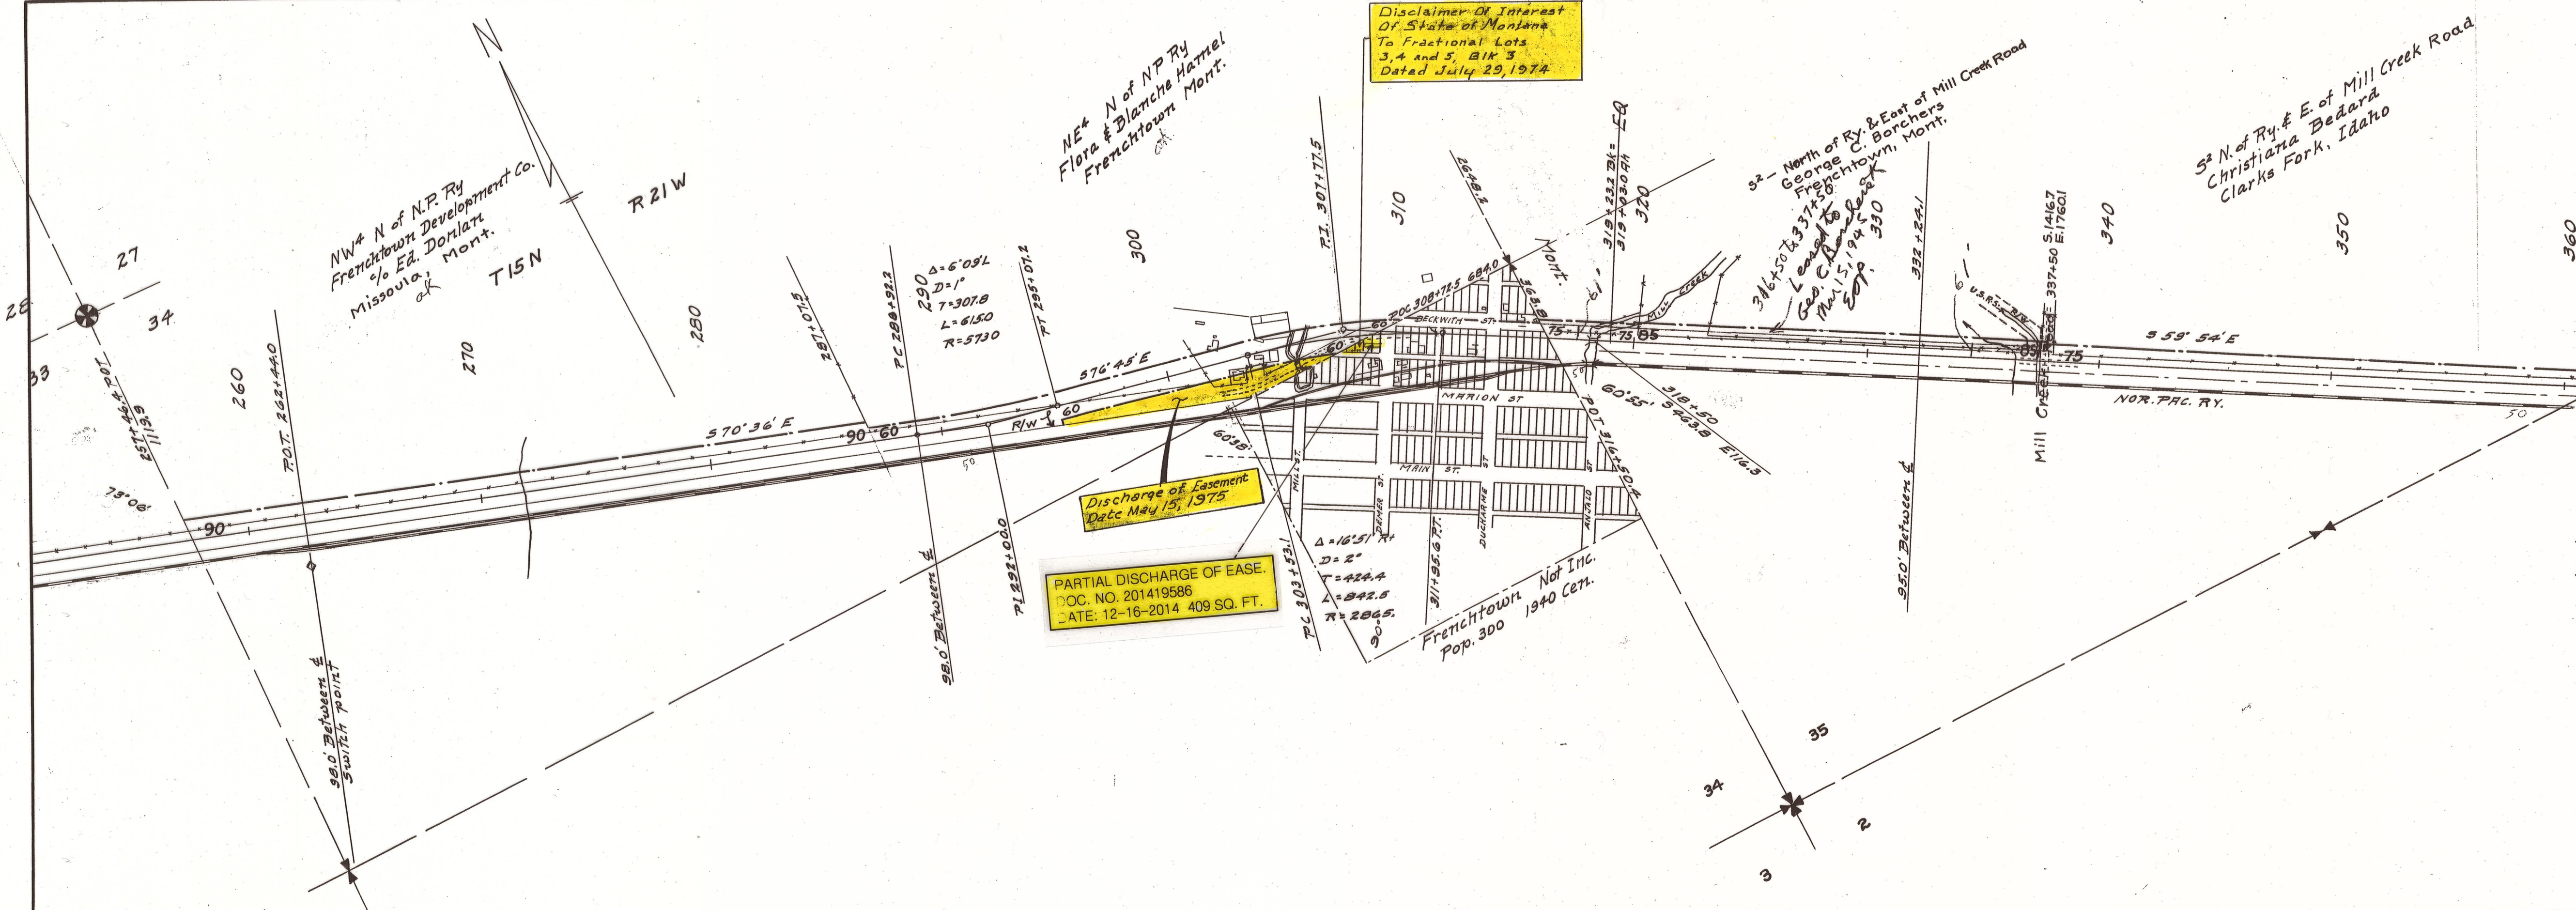


FED. ROAD DIST. NO.	STATE	FED. AID PROJ. NO.	FISCAL YEAR	SHEET NO.	TOTAL SHEETS
1	MONT.	FAP 271A(3)		3	6


STATE OF MONTANA
STATE HIGHWAY COMMISSION
PLAT SHOWING LAND
REQUIRED FOR RIGHT OF WAY
MISSOULA COUNTY

SCALE 1"=400' MAP COMPLETED 11-3-43
DESCRIPTIONS WRITTEN BY EOP DATE 11/4/43
DESCRIPTIONS CHECKED BY MB DATE 11/4/43
APPROVED BY _____ PLANS DEPT.
APPROVED BY _____ R/W ENGINEER

STATE OF MONTANA
STATE HIGHWAY COMMISSION
PLAT SHOWING LAND
REQUIRED FOR RIGHT OF WAY
MISSOULA COUNTY

SCALE 1"=400' MAP COMPLETED NOV. 3, 1943
DESCRIPTIONS WRITTEN BY EOP DATE 11/4/43
DESCRIPTIONS CHECKED BY MB DATE 11/4/43
APPROVED BY _____ PLANS DEPT.
APPROVED BY _____ R/W ENGINEER

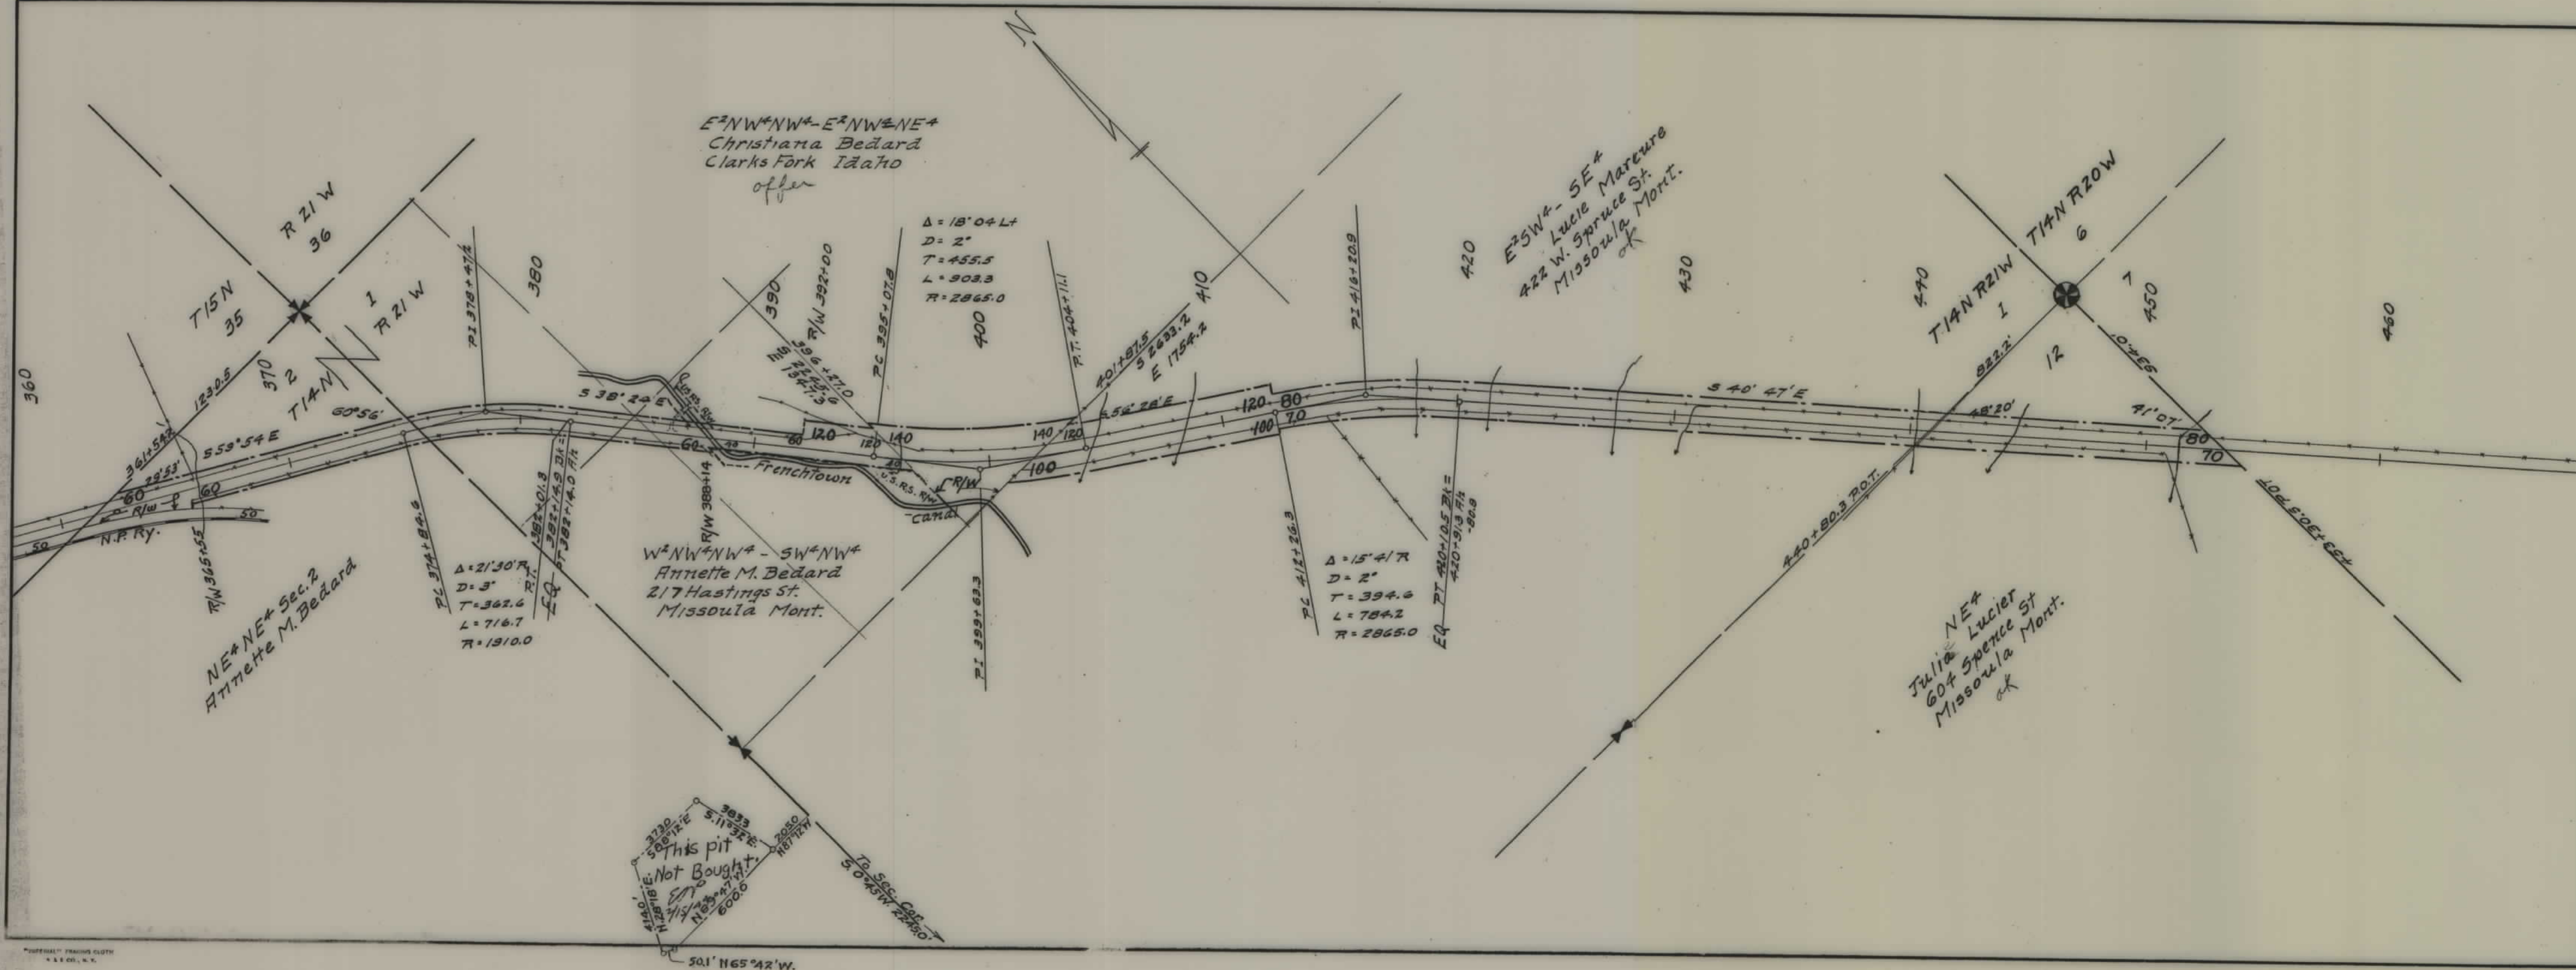

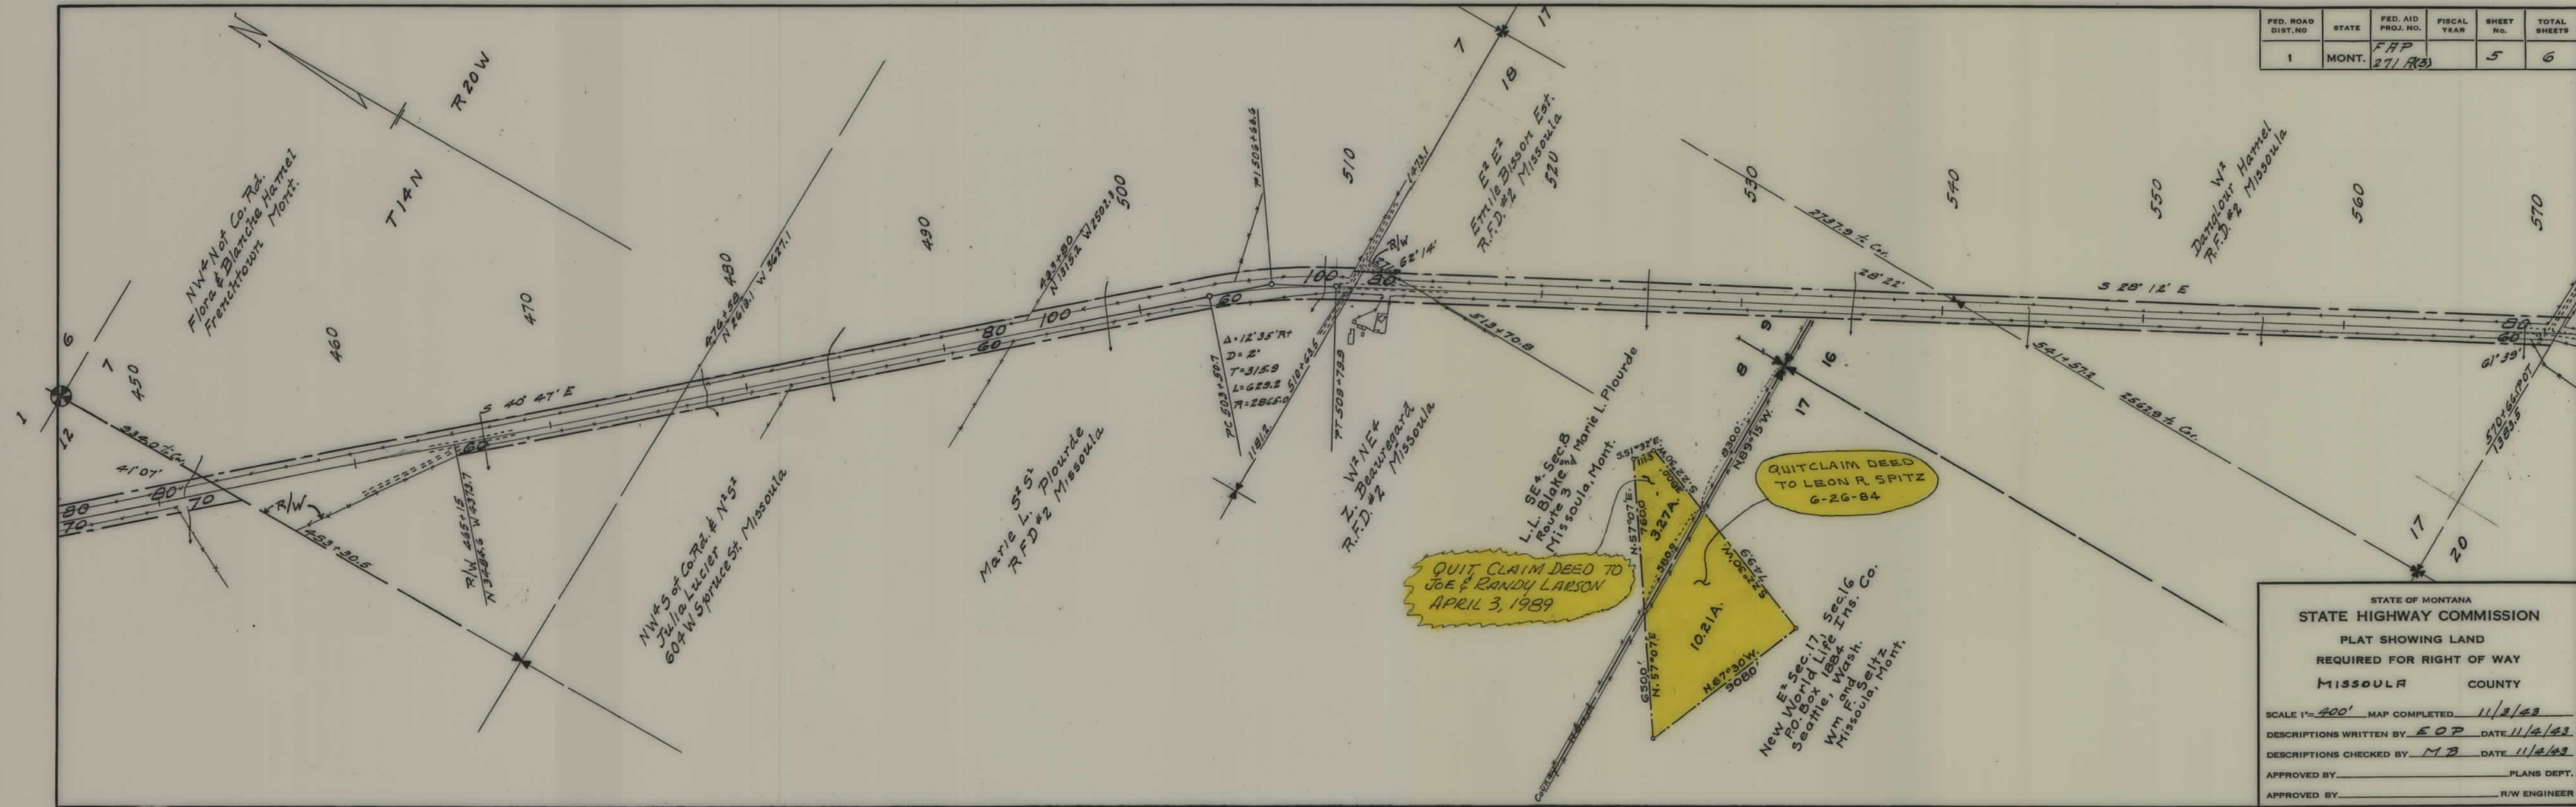

FED. ROAD DIST. NO.	STATE	FED. AID PROJ. NO.	FISCAL YEAR	SHEET NO.	TOTAL SHEETS
1	MONT.	FAP 271A(3)		5	6

STATE OF MONTANA
STATE HIGHWAY COMMISSION
PLAT SHOWING LAND
REQUIRED FOR RIGHT OF WAY
MISSOULA COUNTY

SCALE 1"=400' MAP COMPLETED 11/3/43
DESCRIPTIONS WRITTEN BY EOP DATE 11/4/43
DESCRIPTIONS CHECKED BY MB DATE 11/4/43
APPROVED BY _____ PLANS DEPT.
APPROVED BY _____ R/W ENGINEER

FED. ROAD DIST. NO.	STATE	FED. AID PROJ. NO.	FISCAL YEAR	SHEET NO.	TOTAL SHEETS
1	MONT.	FAP 271A(3)		6	6

