


PLANS
NOT
TO
SCALE

CULBERTSON, MONT. INC.
 POR 779 - 1950 CEN. TOWN

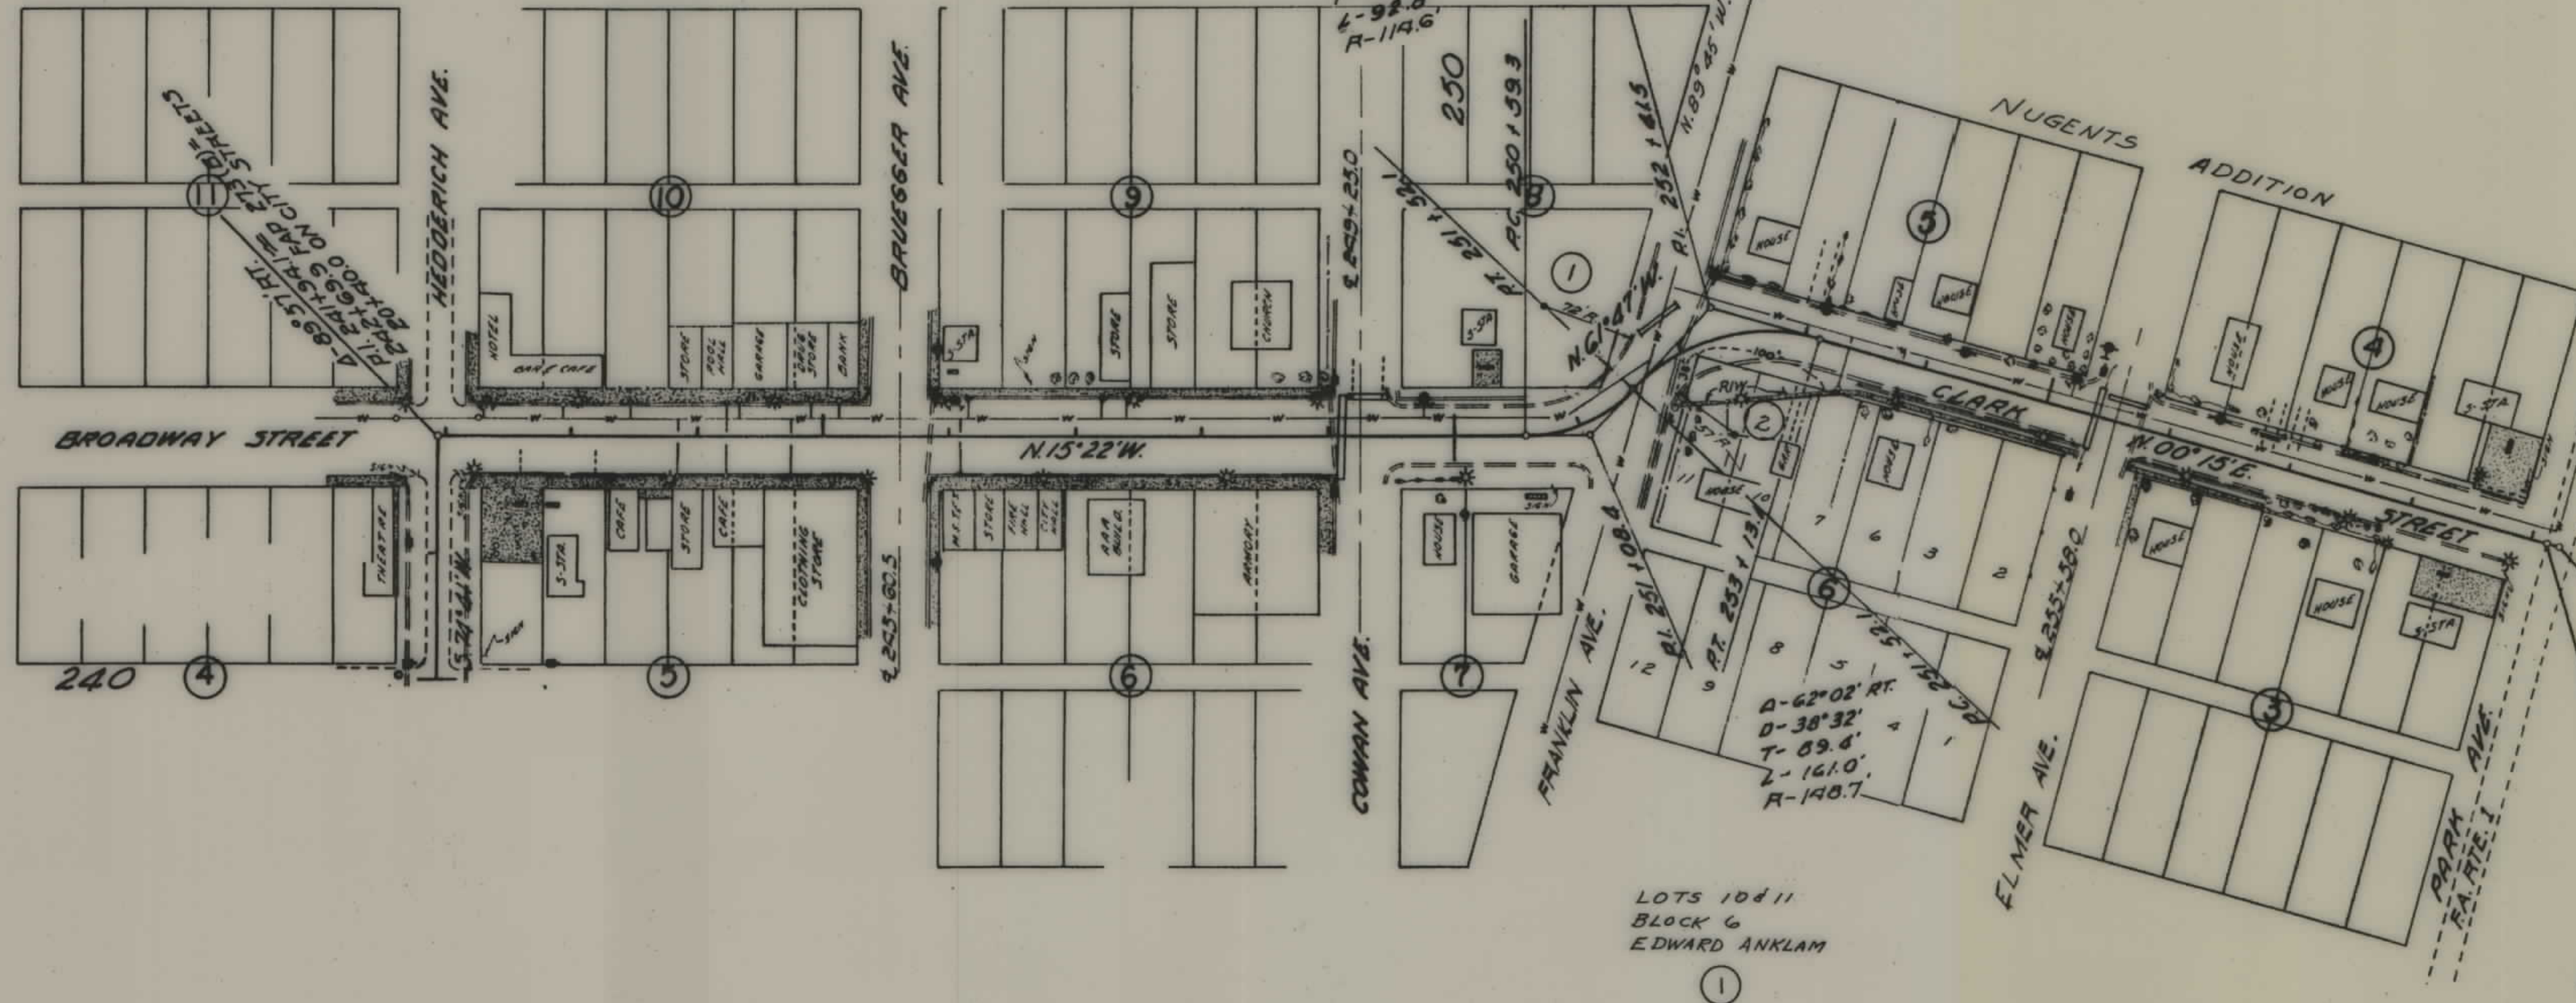

FED. ROAD DIST. NO.	STATE	FED. AID PROJ. NO.	R/W NO.	SHEET NO.	TOTAL SHEETS
8	MONT.	F-273(10)		1	1

STA. 259+22.9 END F-273 (10) SURVEY =
 STA. 970+22.8 ON F-84 (20) =
 STA. 38+25.2 ON CITY STREETS

Sta. 259+10.9 End F-273 (10) =
 STA. 970+22.8 ON F-84 (20) =
 STA. 38+13.2 ON CITY STREETS

DESCRIPTIONS WRITTEN BY L. HARRIS
 DESCRIPTIONS CHECKED BY G. HINKA
 MAPS COMPLETED BY L. KENNY
 MAPS TO BUR. PUB. ROADS 7-2-58
 MAPS TO CONSTRUCTION 7-2-58

STATE OF MONTANA
 STATE HIGHWAY COMMISSION
 LAND REQUIRED FOR RIGHT OF WAY
 ROOSEVELT COUNTY
 SCALE 1" = 100' MAP APPROVED BY