


PLANS
NOT
TO
SCALE




GREAT FALLS
INC. CITY
POP. 39,214
1950 CENSUS


FAP
F-277(3) 1 8
2672

STA. 75+19.8 BEG. F-277(3) =
STA. 75+19.8 END U-388(1) UNIT 3 =
STA. 254+63.0 P.O.T. NRM 277-B

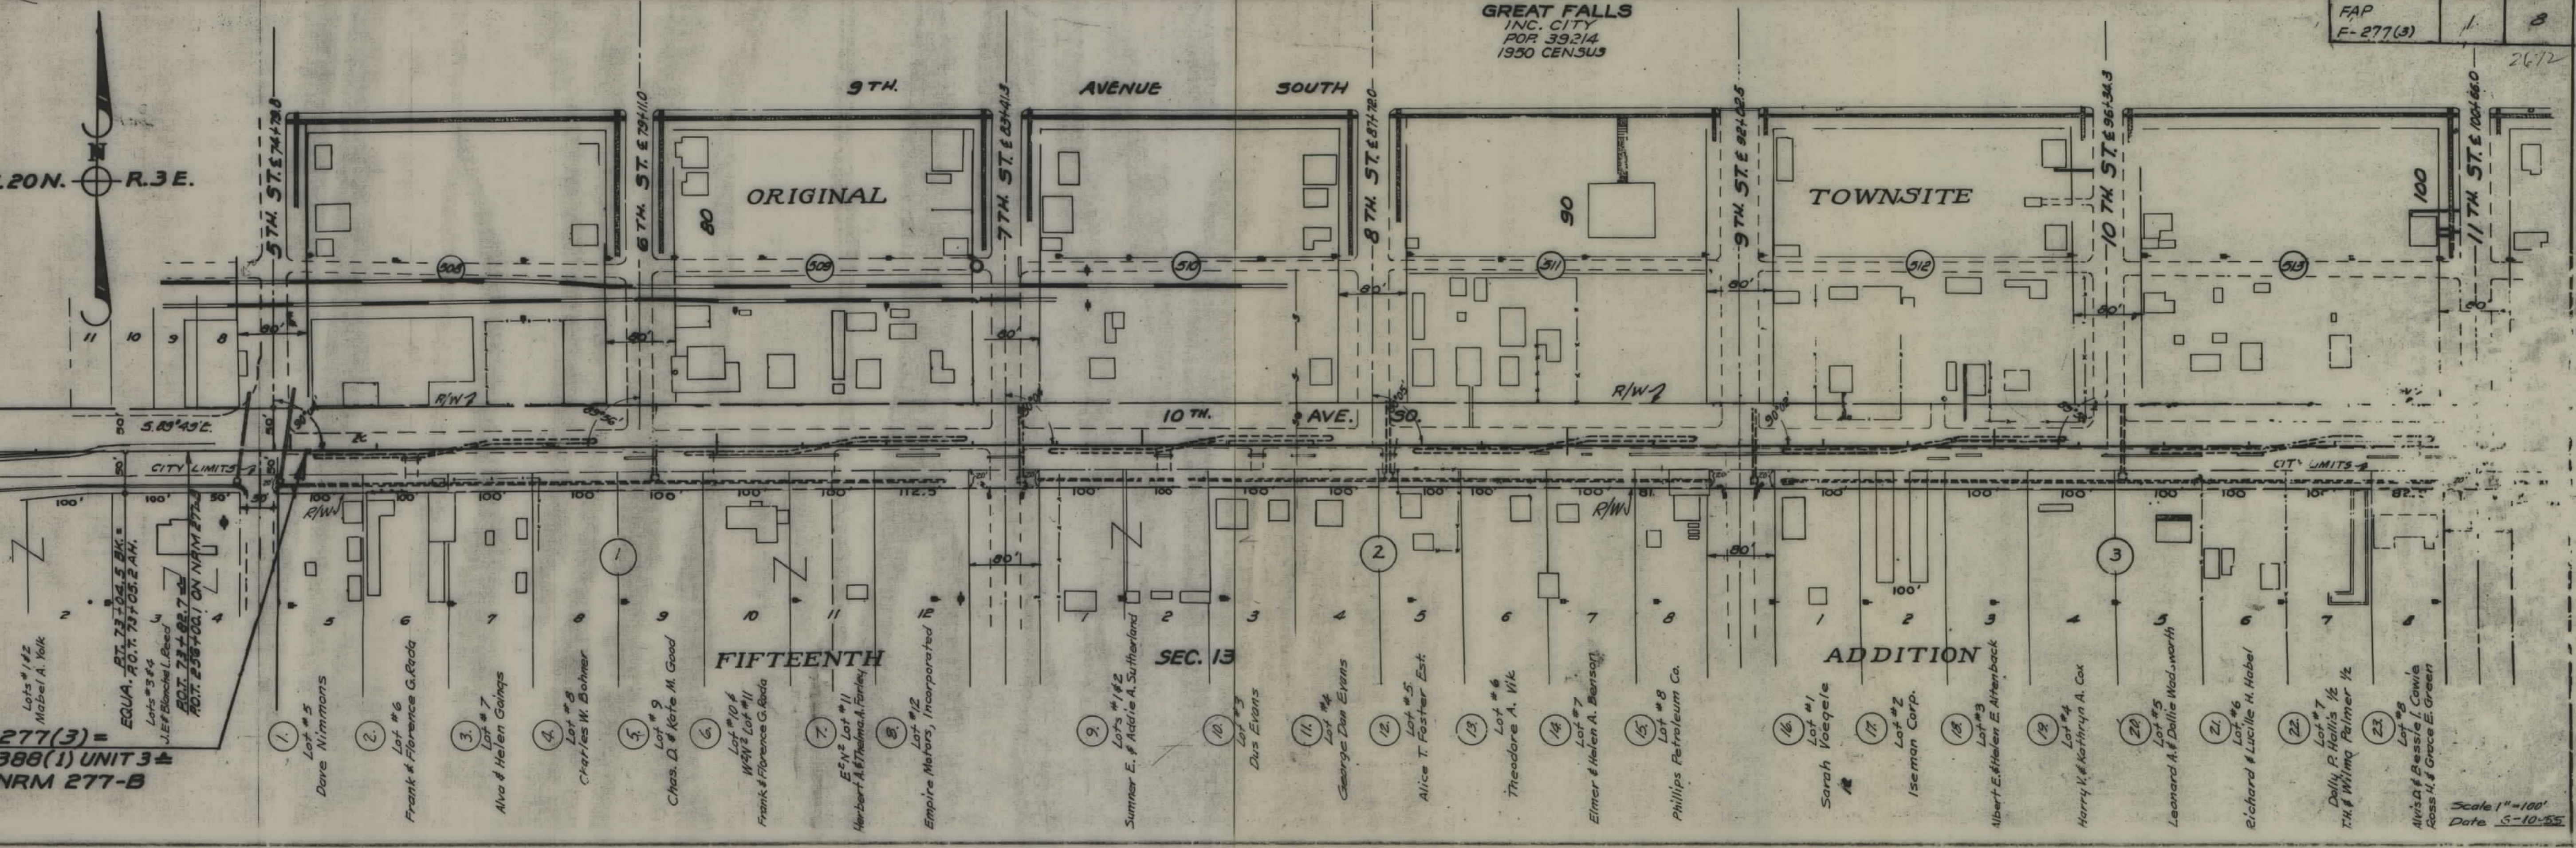

Scale 1"=100'
Date 5-10-55

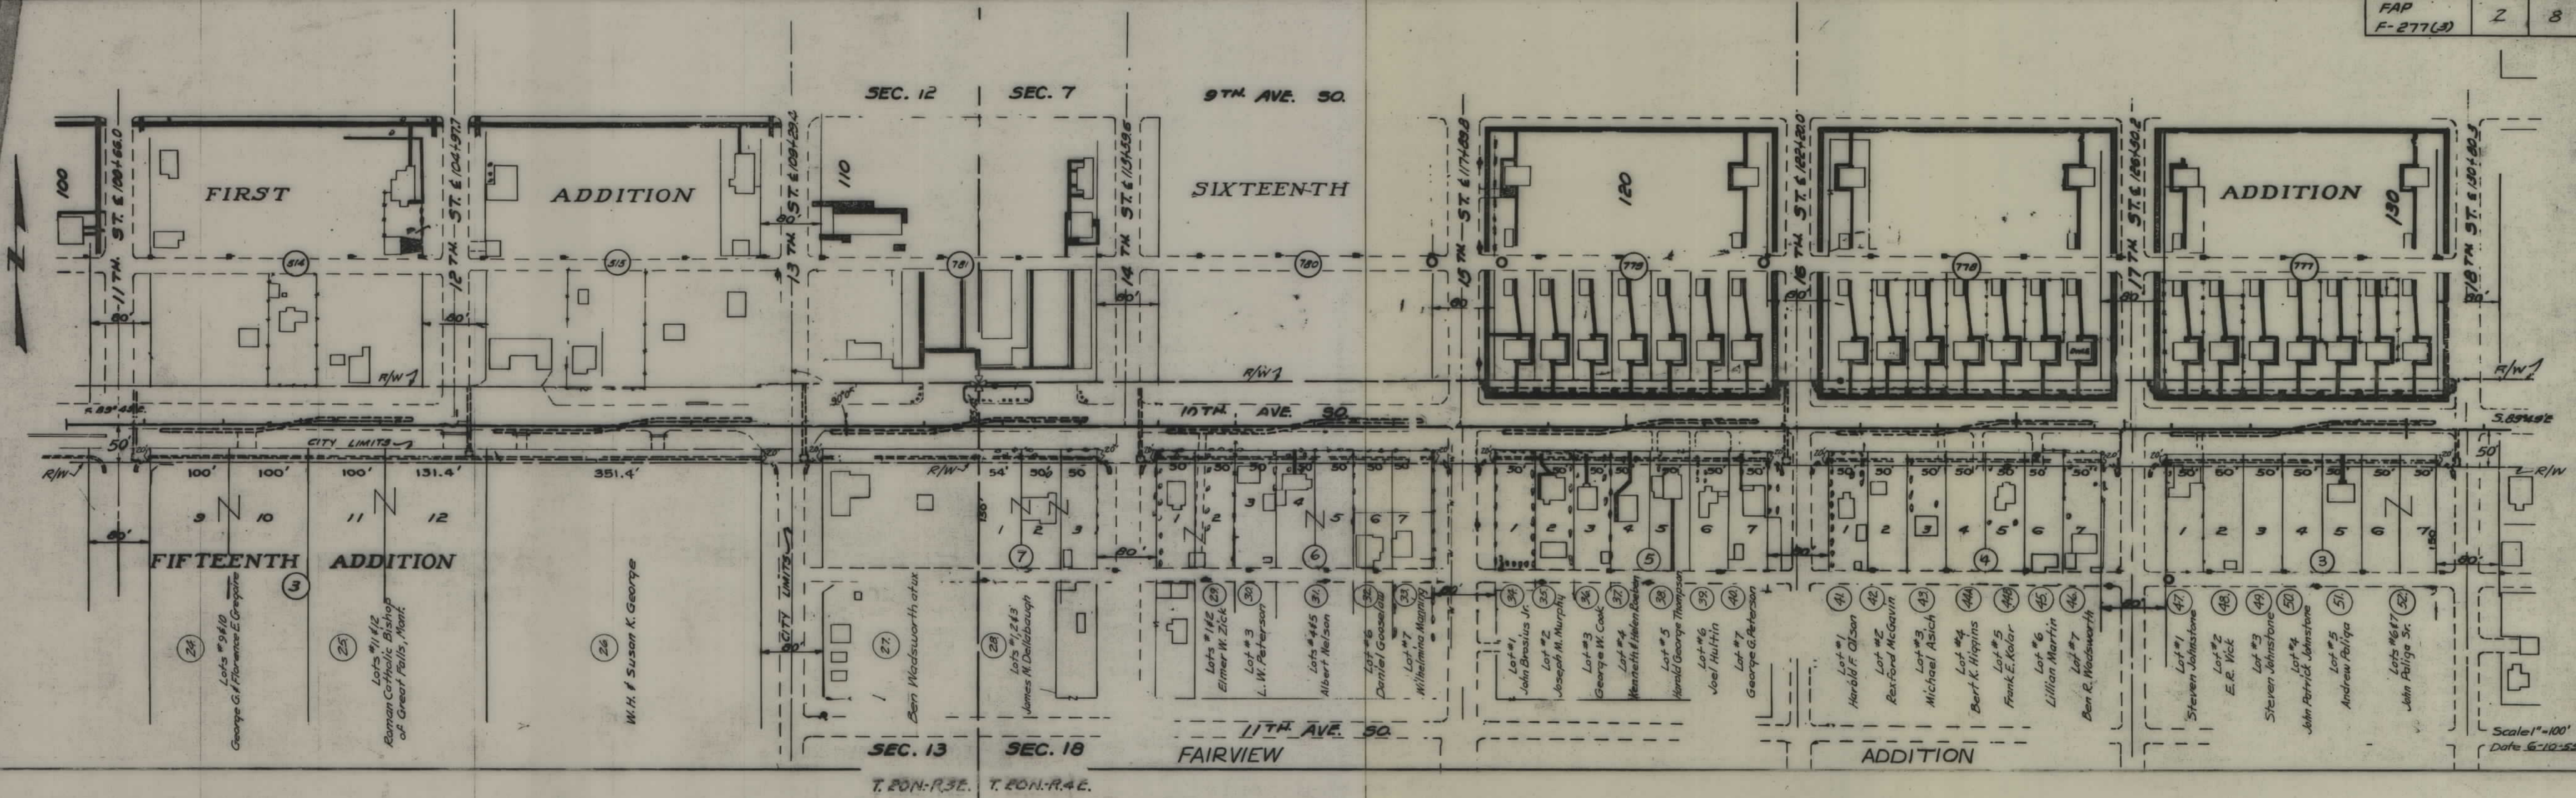

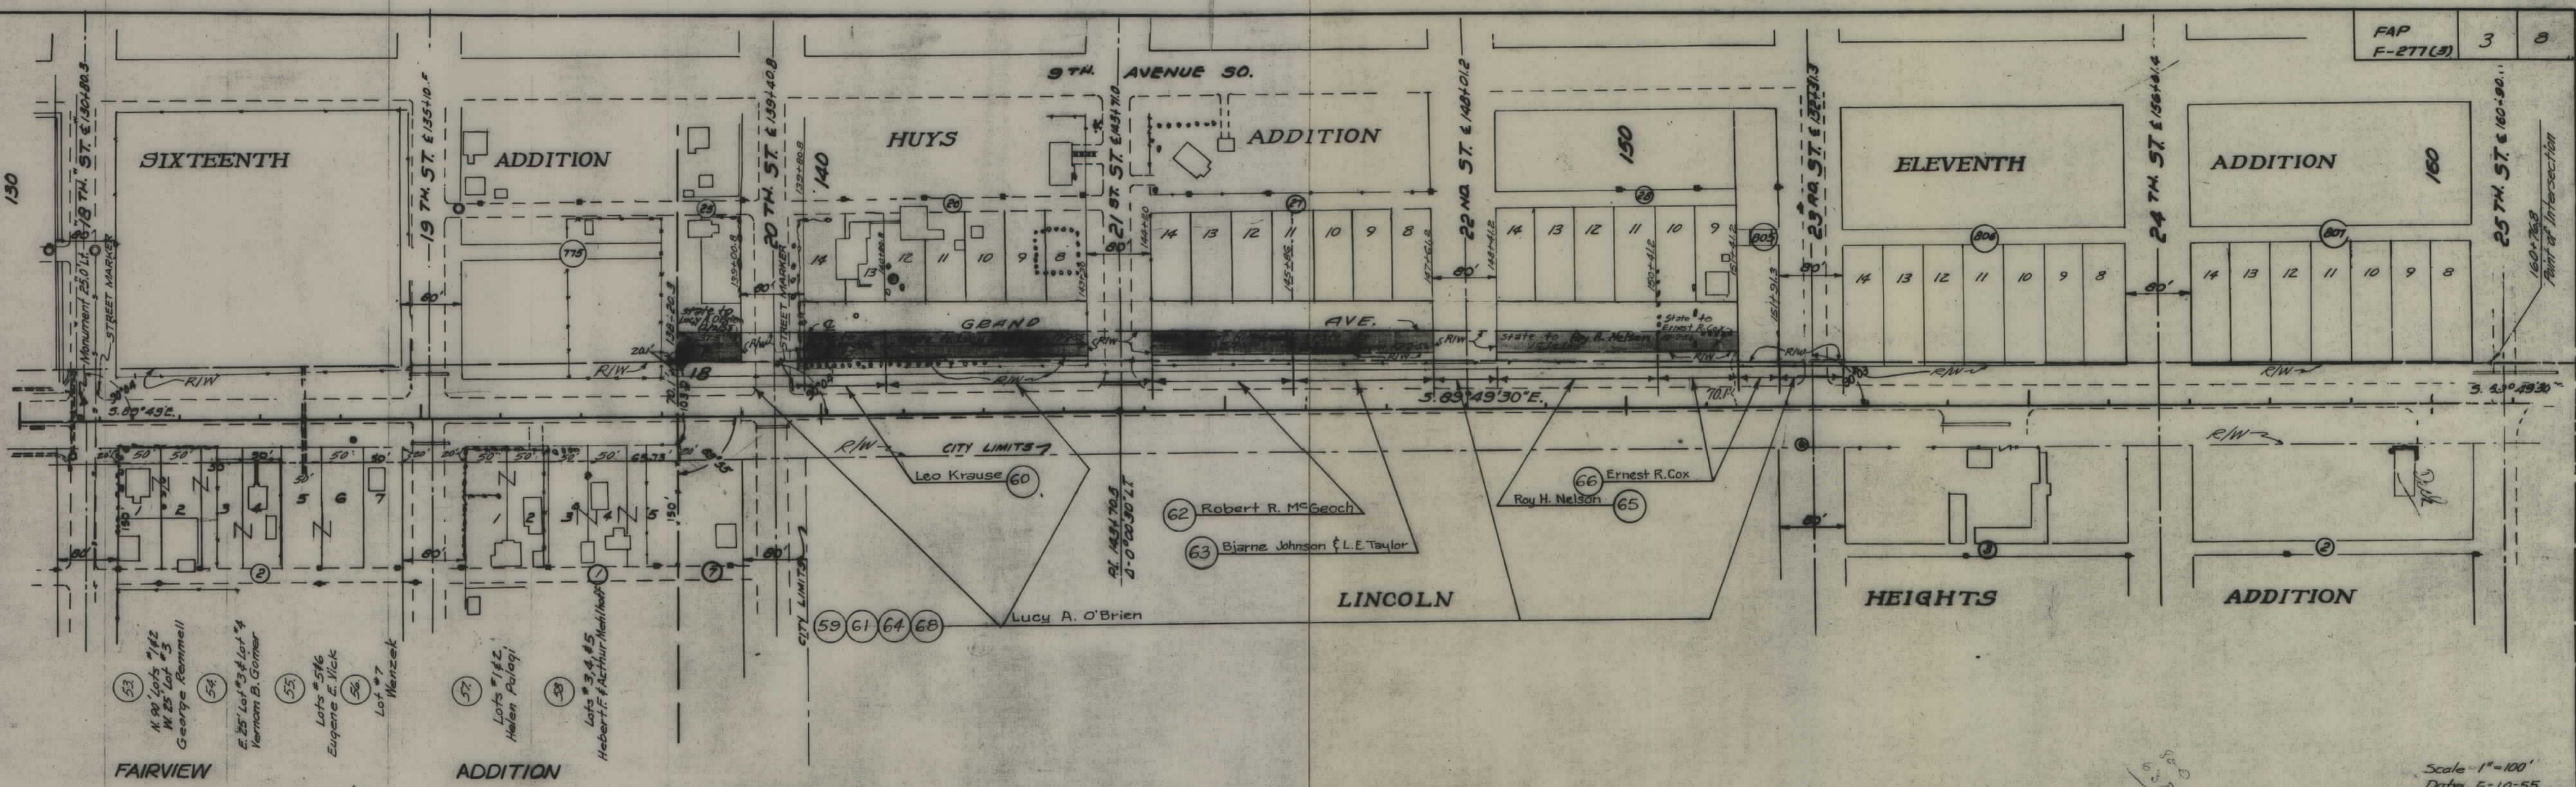

QUITCLAIM DEED TO:
ROBERT W. ZADICK & TONI M. ZADICK, ETAL
DOC. NO. R0288631 QC
04-02-2014: 17.195 SQFT

BARBAIN & SALE DEED TO:
MT DEPT. OF TRANSPORTATION
DOC NO B 02900947 B

BARGAIN & SALE DEED TO:
MT DEPT. OF TRANSPORTATION
DOC. NO. R0290948 B
5/20/2014 682 SQFT

Scale 1"=100'
Date 6-10-58

FAP F-277(3) SHT 4 OF 8



