

PLANS
NOT
TO
SCALE

STA 112+52.2 END 180 RECON. 1942 =
 STA 8+83.5 BEG. 277 RECON. 1942 =
 STA 8+83.5 DEB. 277 RECON. 1942

277" B"


NW 1/4 (Except tract owned by H.F. Miller)
 % Edgar Cooper, Trustee
 1212 First Av. N.
 Gr. Falls Mont.
 U.S. Gov. - South of E
 See FAP 67A (1942)

277A (RECON)
 STA 0+00.0 BEG. 277A (RECON)
 STA 55+70.5 END 277A (RECON)

H.F. Miller
Fort Benton.

relinquishment of easement
 1/28/87
 This relinquishment of easement
 means that we granted the
 City of Great Falls these
 easements for access and
 utilities. Recd 192 Doc 492

Cascade County
 7-3-47
 1" = 200'

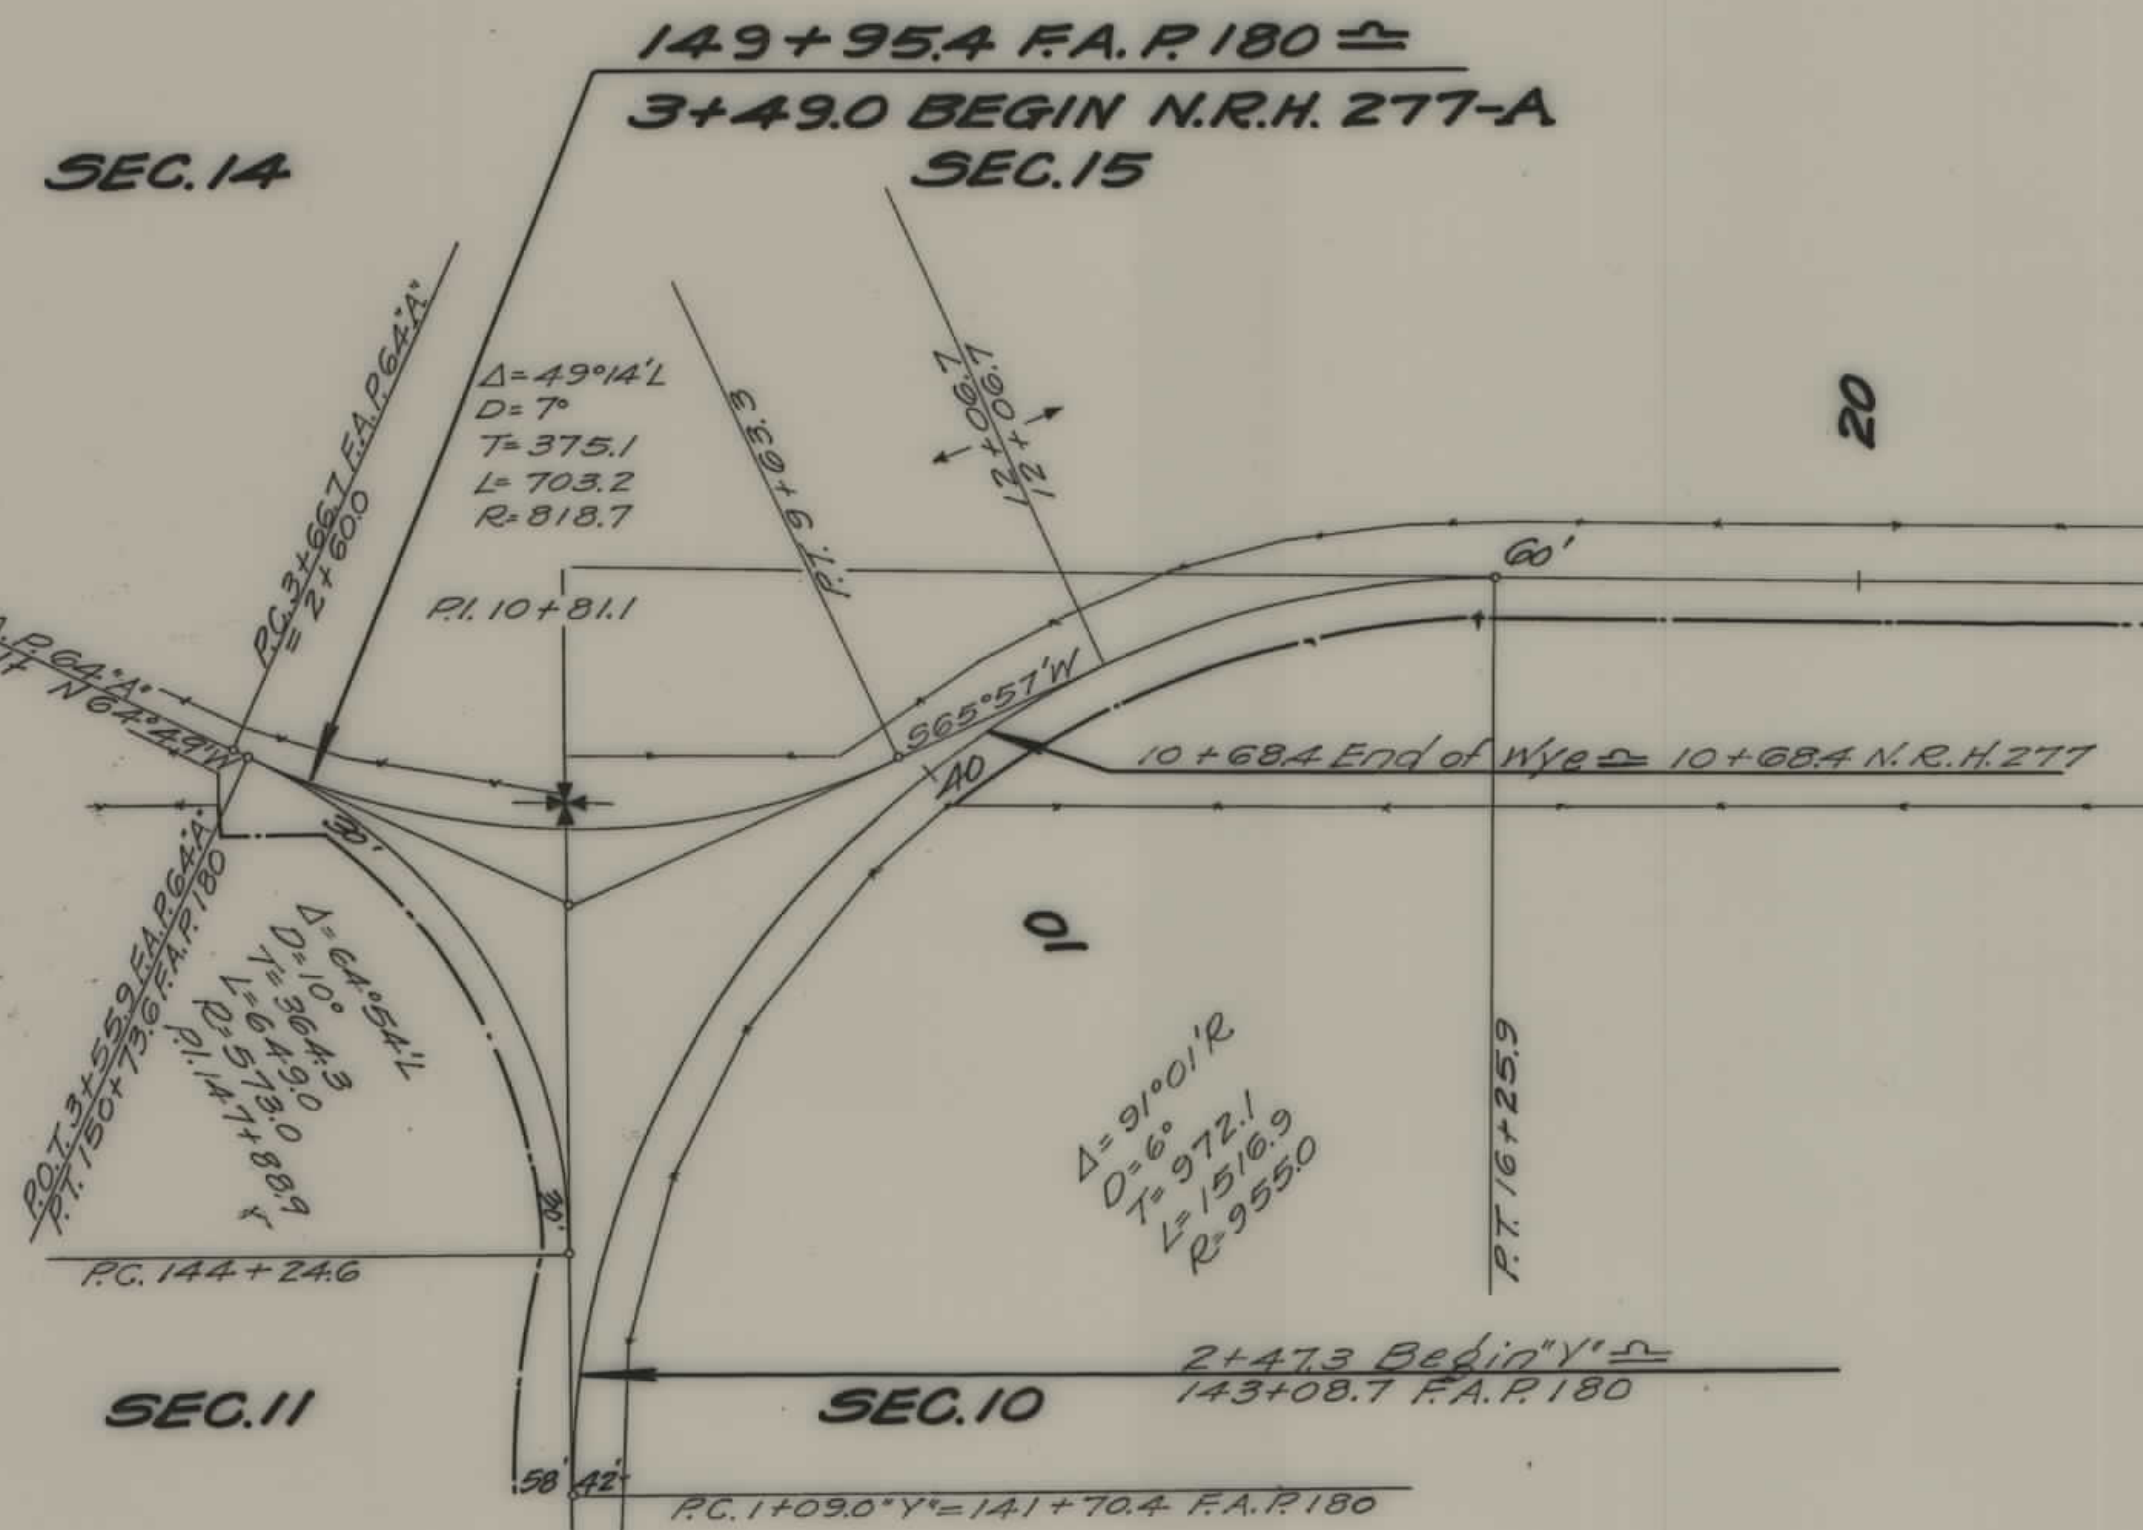

277-B

SEE MYLARS FOR PROJ. F277(3) FOR CURRENT RIGHT OF WAY ALONG 10TH. AVE. S. MANY TRACTS HAVE BEEN QUIT CLAIMED RETAINING 60' OF R/W ON NORTH SIDE OF PROJ. F277(3).

110+95.2 RL ± EQUA.
110+92.5 RL

STA. 110+92.5 END N.R.H. 277-A
BEGIN N.R.M. 277-B

NE 4
Nelle S. Jenniso
4224 Fremont
Minn., Minn.
Beobe Realty Co.
City Limits

Great Falls Poster Adver. Co. 8/7/8

SEC. 8
Sec 8
OP Road
Contract for Westland
on 15th St + 2nd So.

Cascade County
1" = 200' 7-3-47

State of Montana

3

13.37 F.V.
5.73 F.V.
7.64 F.V.

14.2 F.V.
5.75 F.V.
9.17 F.V.

SEC. 15

SEC. 16

SEC. 16

SEC. 17

SEC. 10

SEC. 9



SEC. 9

SEC. 8

T.20N R.4E

2478.5' To 1/4 Cor. Cons. Mon. in Place.

5288.9' To Sec. Cor. Stone in Place

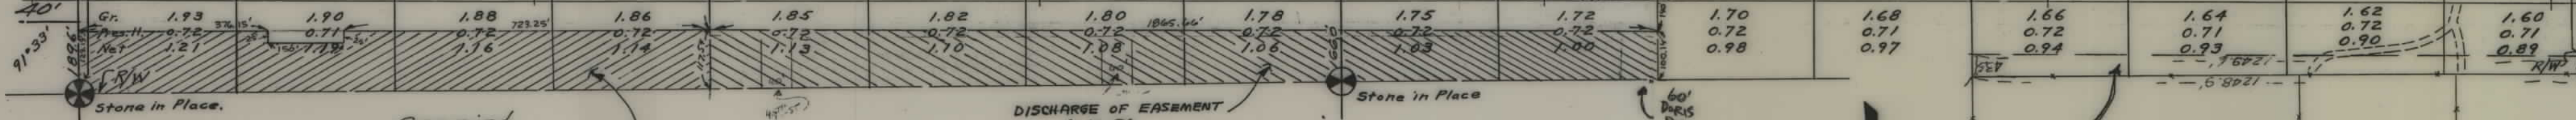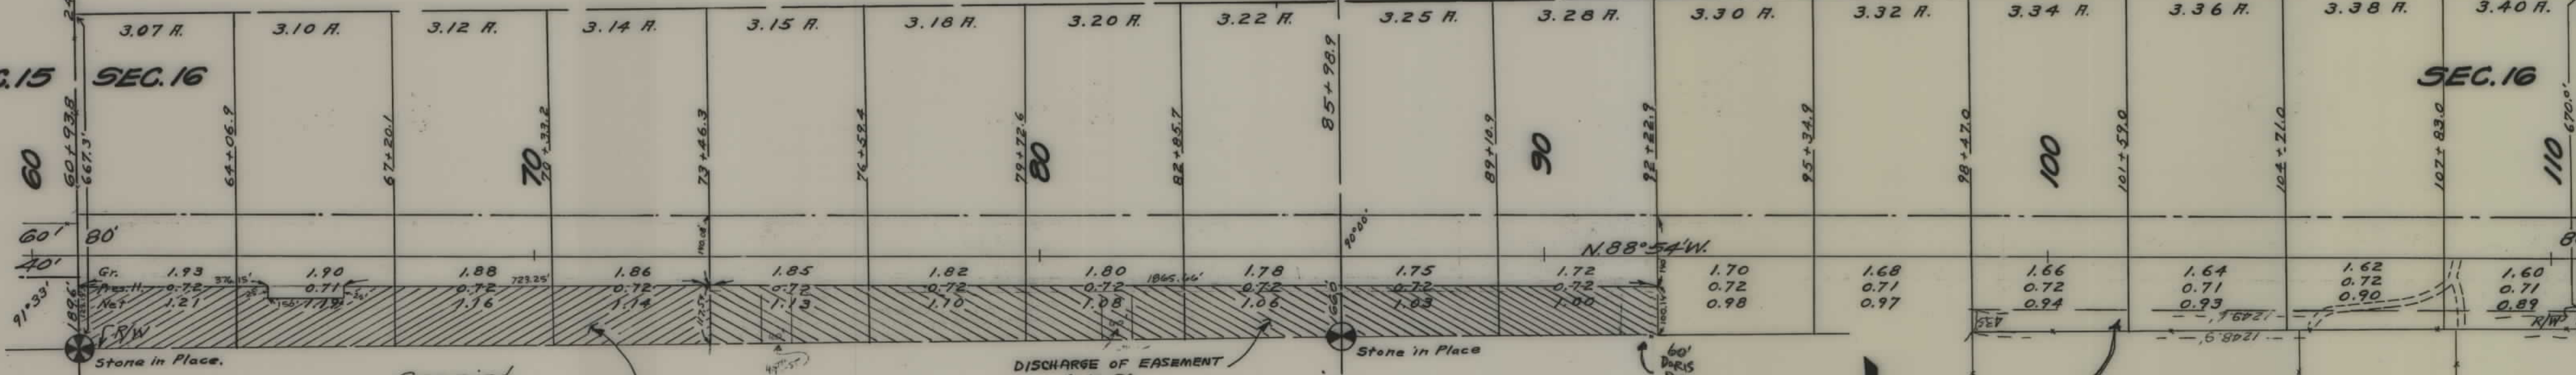

60' DRAIN DR

G.C. Deed to C.E. & Edythe Berkner

City Limits


N.R.M.	SHEET NO.	TOTAL SHEETS
277B	3	7

NE⁴
 Nelle S. Jennison,
 4224 Fremont Ave. S.,
 Minn., Minn.
 Beebe Realty Co.

BARGAIN & SALE DEED TO:
 MT DEPT. OF TRANSPORTATION
 DOC. NO. R0290948 B
 5/30/2014; 682 SQFT

QUITCLAIM DEED TO:
 ROBERT W. ZADICK & TONI M. ZADICK, ETAL
 DOC. NO. R0288631 QC
 04-02-2014; 17,195 SQFT

BARGAIN & SALE DEED TO:
 MT DEPT. OF TRANSPORTATION
 DOC. NO. R0290947 B
 5/30/2014; 180 SQFT

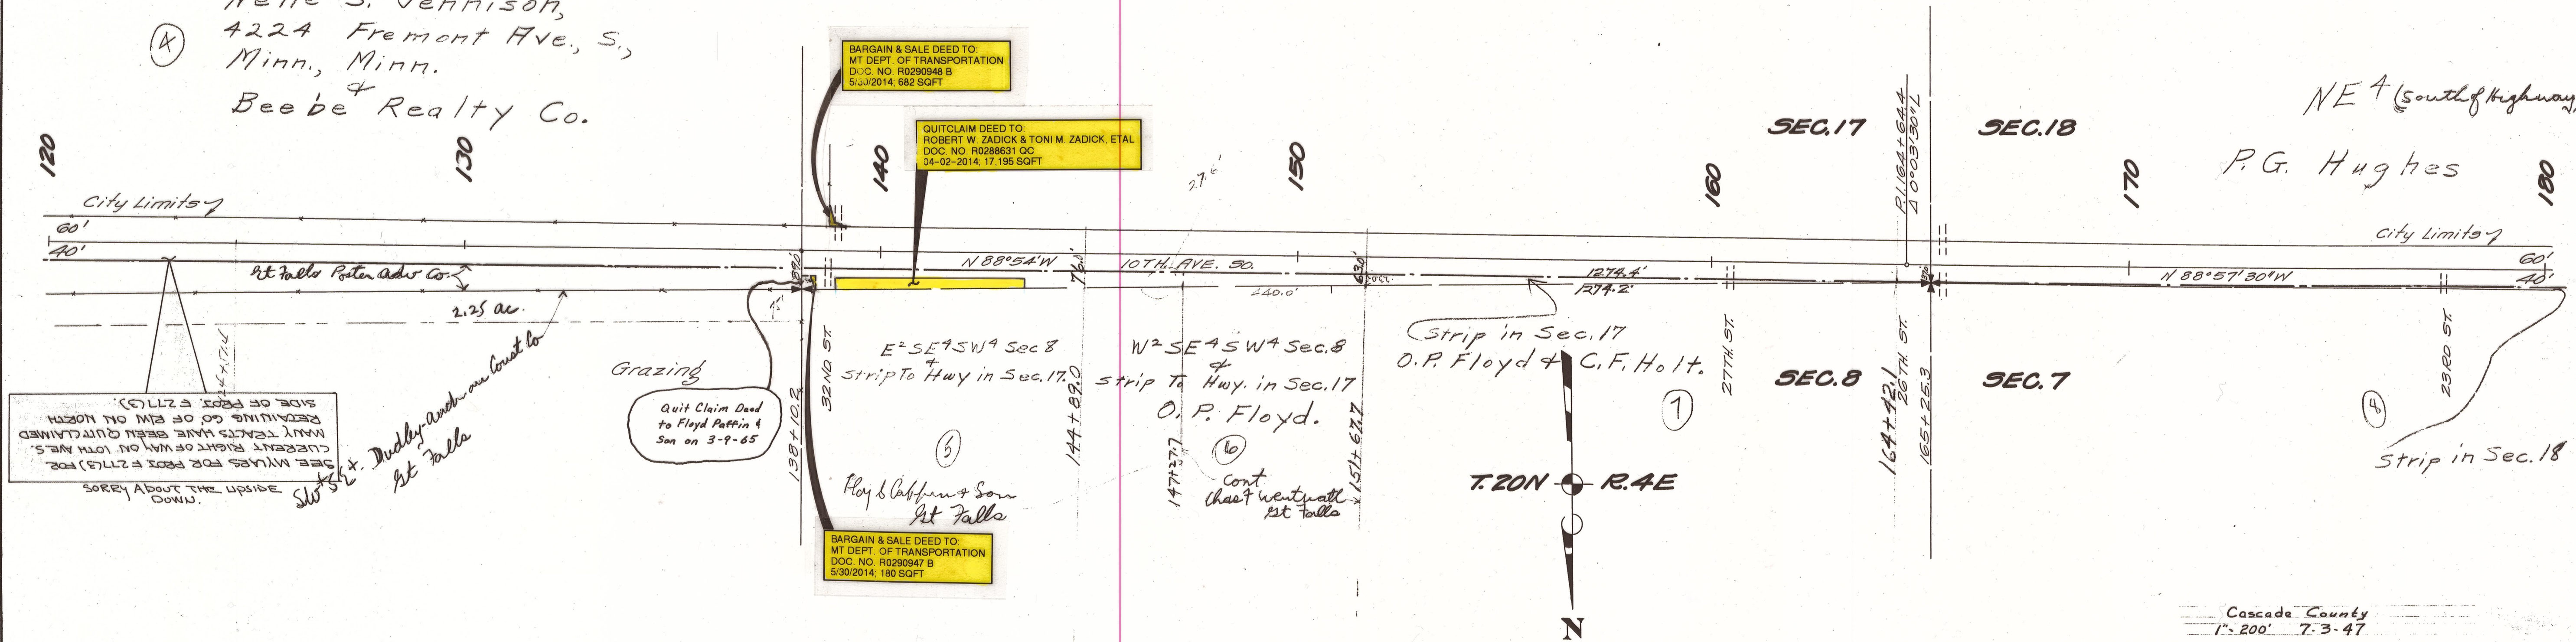

SEE MYLAPS FOR PLOT # 277(3) FOR
 CURRENT RIGHT OF WAY ON 10TH AVE. S.
 MANY TRACTS HAVE BEEN QUITCLAIMED
 RETAINING GO OF PLOT # 277(3)
 SIDE OF PLOT # 277(3)
 SORRY ABOUT THE UPSIDE
 DOWN.

2.25 ac.
 Dudley and one Const Co
 St. Falls

Grazing
 Quit Claim Deed
 to Floyd Paffin &
 Son on 3-9-65

E²SE⁴SW⁴ Sec. 8
 Strip To Hwy in Sec. 17.
 32ND ST
 138+10.2
 144+89.0
 Floy & Cabburn & Son
 St. Falls

W²SE⁴SW⁴ Sec. 8
 Strip To Hwy. in Sec. 17
 O.P. Floyd.
 147+37.7
 151+67.7
 cont
 chert west of
 St. Falls

Strip in Sec. 17
 O.P. Floyd & C.F. Holt.
 1274.4
 RTA.2



SEC. 17

SEC. 18

SEC. 8


SEC. 7

NE⁴ (south of Highway)
 P.G. Hughes

Strip in Sec. 18
 2380 ST

Cascade County
 1"=200' 7-3-47

NRH 277B SHT 4 OF 7

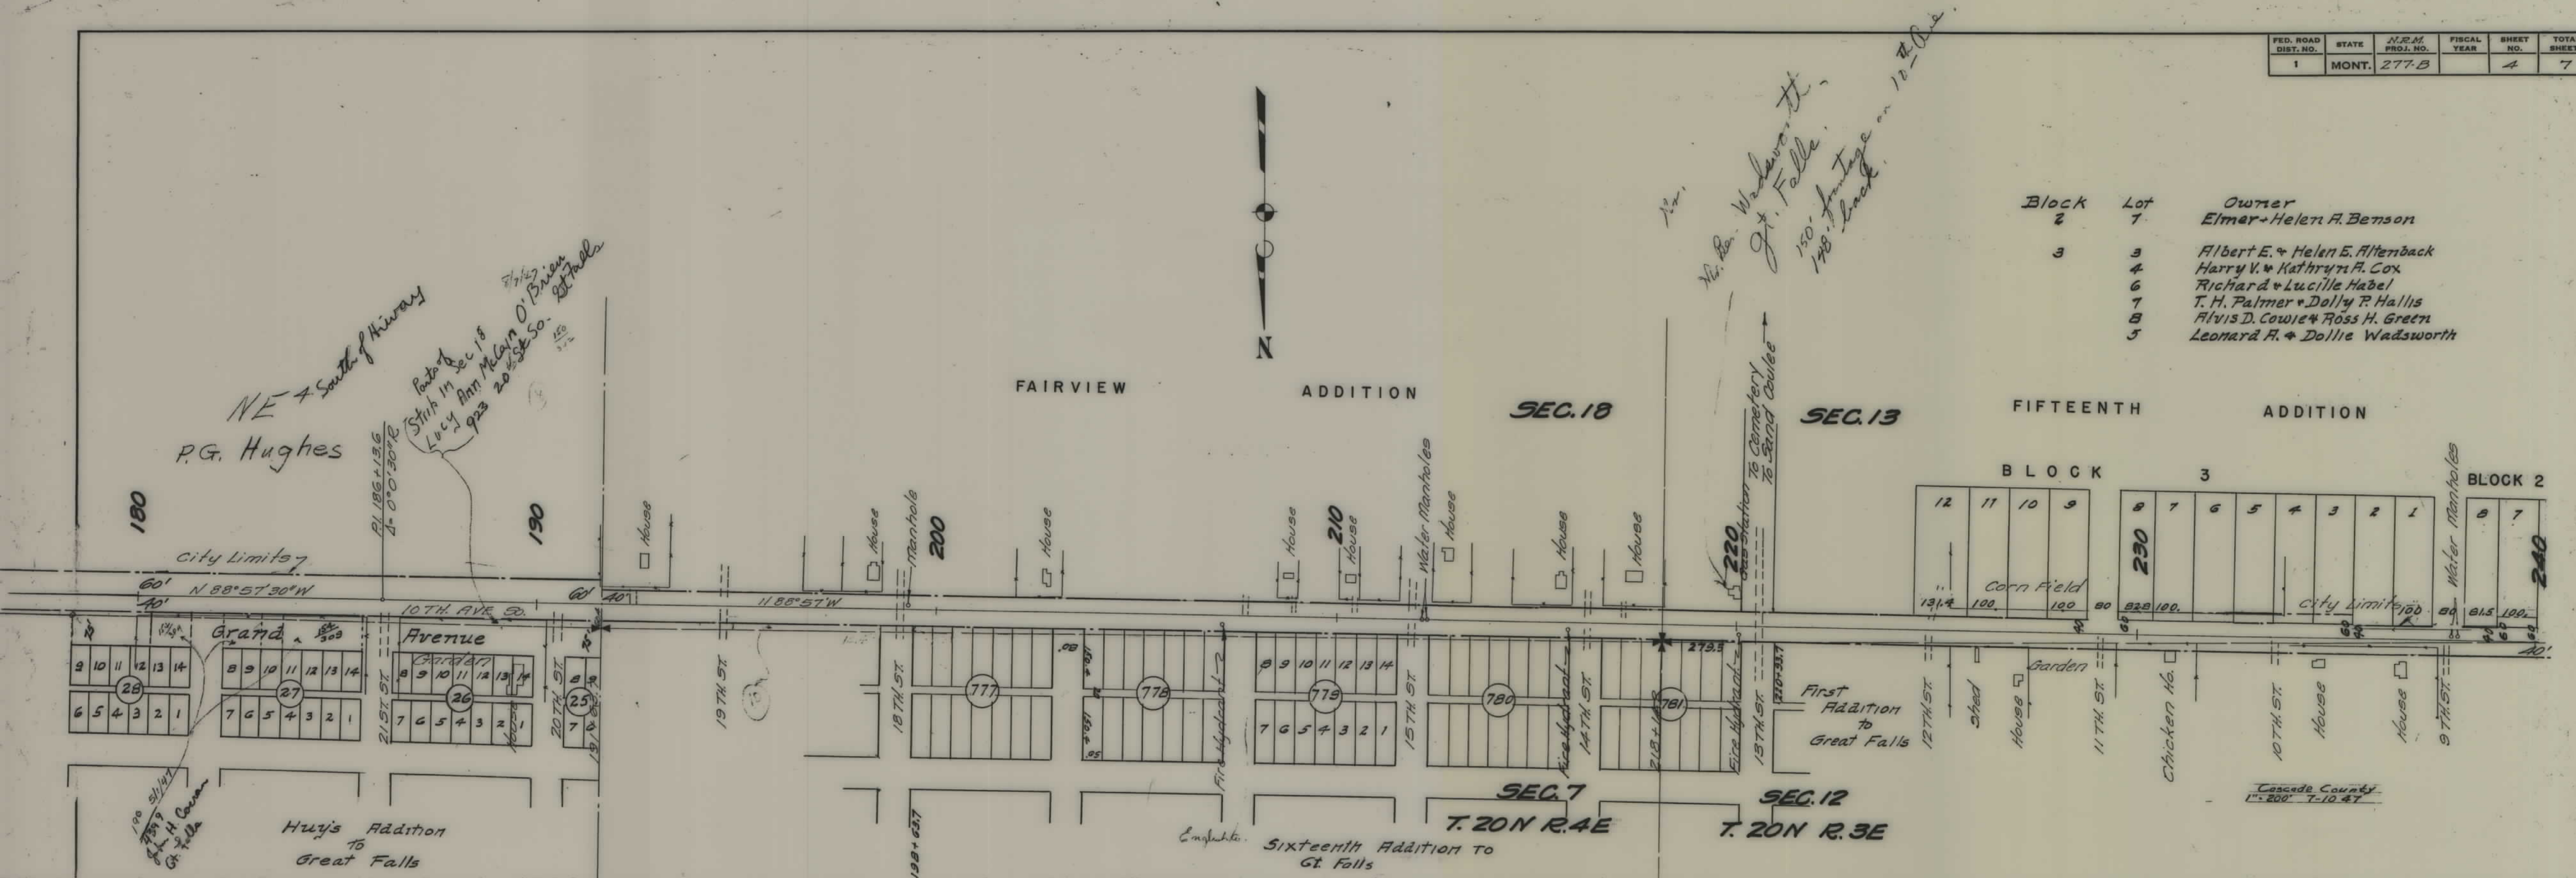

N.R.M.	SHEET NO.	TOTAL SHEETS
277B	5	7




T. 20N R. 3E

N.R.M.	SHEET NO.	TOTAL SHEETS
277 B	6	7



RIVER

MISSOURI

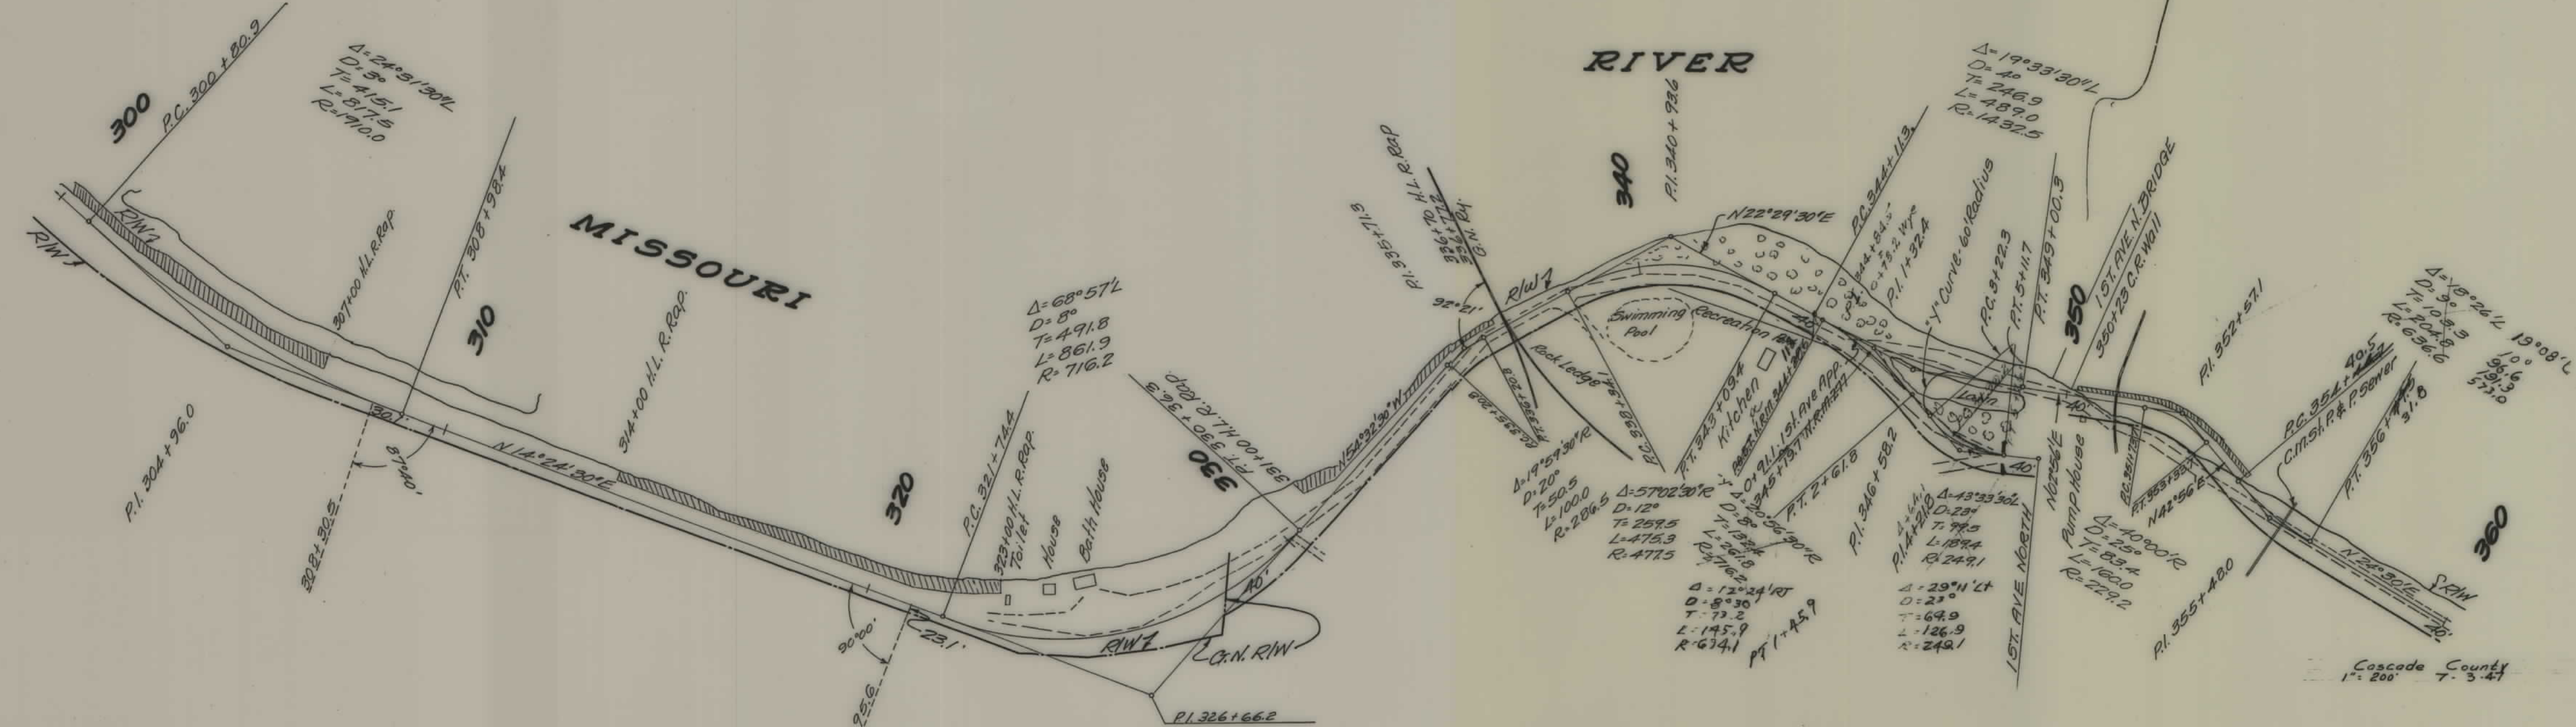

Cascade County
1" = 200'

