


PLAN
SHEET
MISSING


FED. ROAD DIST. NO.	STATE	FED. AID PROJ. NO.	FISCAL YEAR	SHEET NO.	TOTAL SHEETS
1	MONT.	281-G		1	4

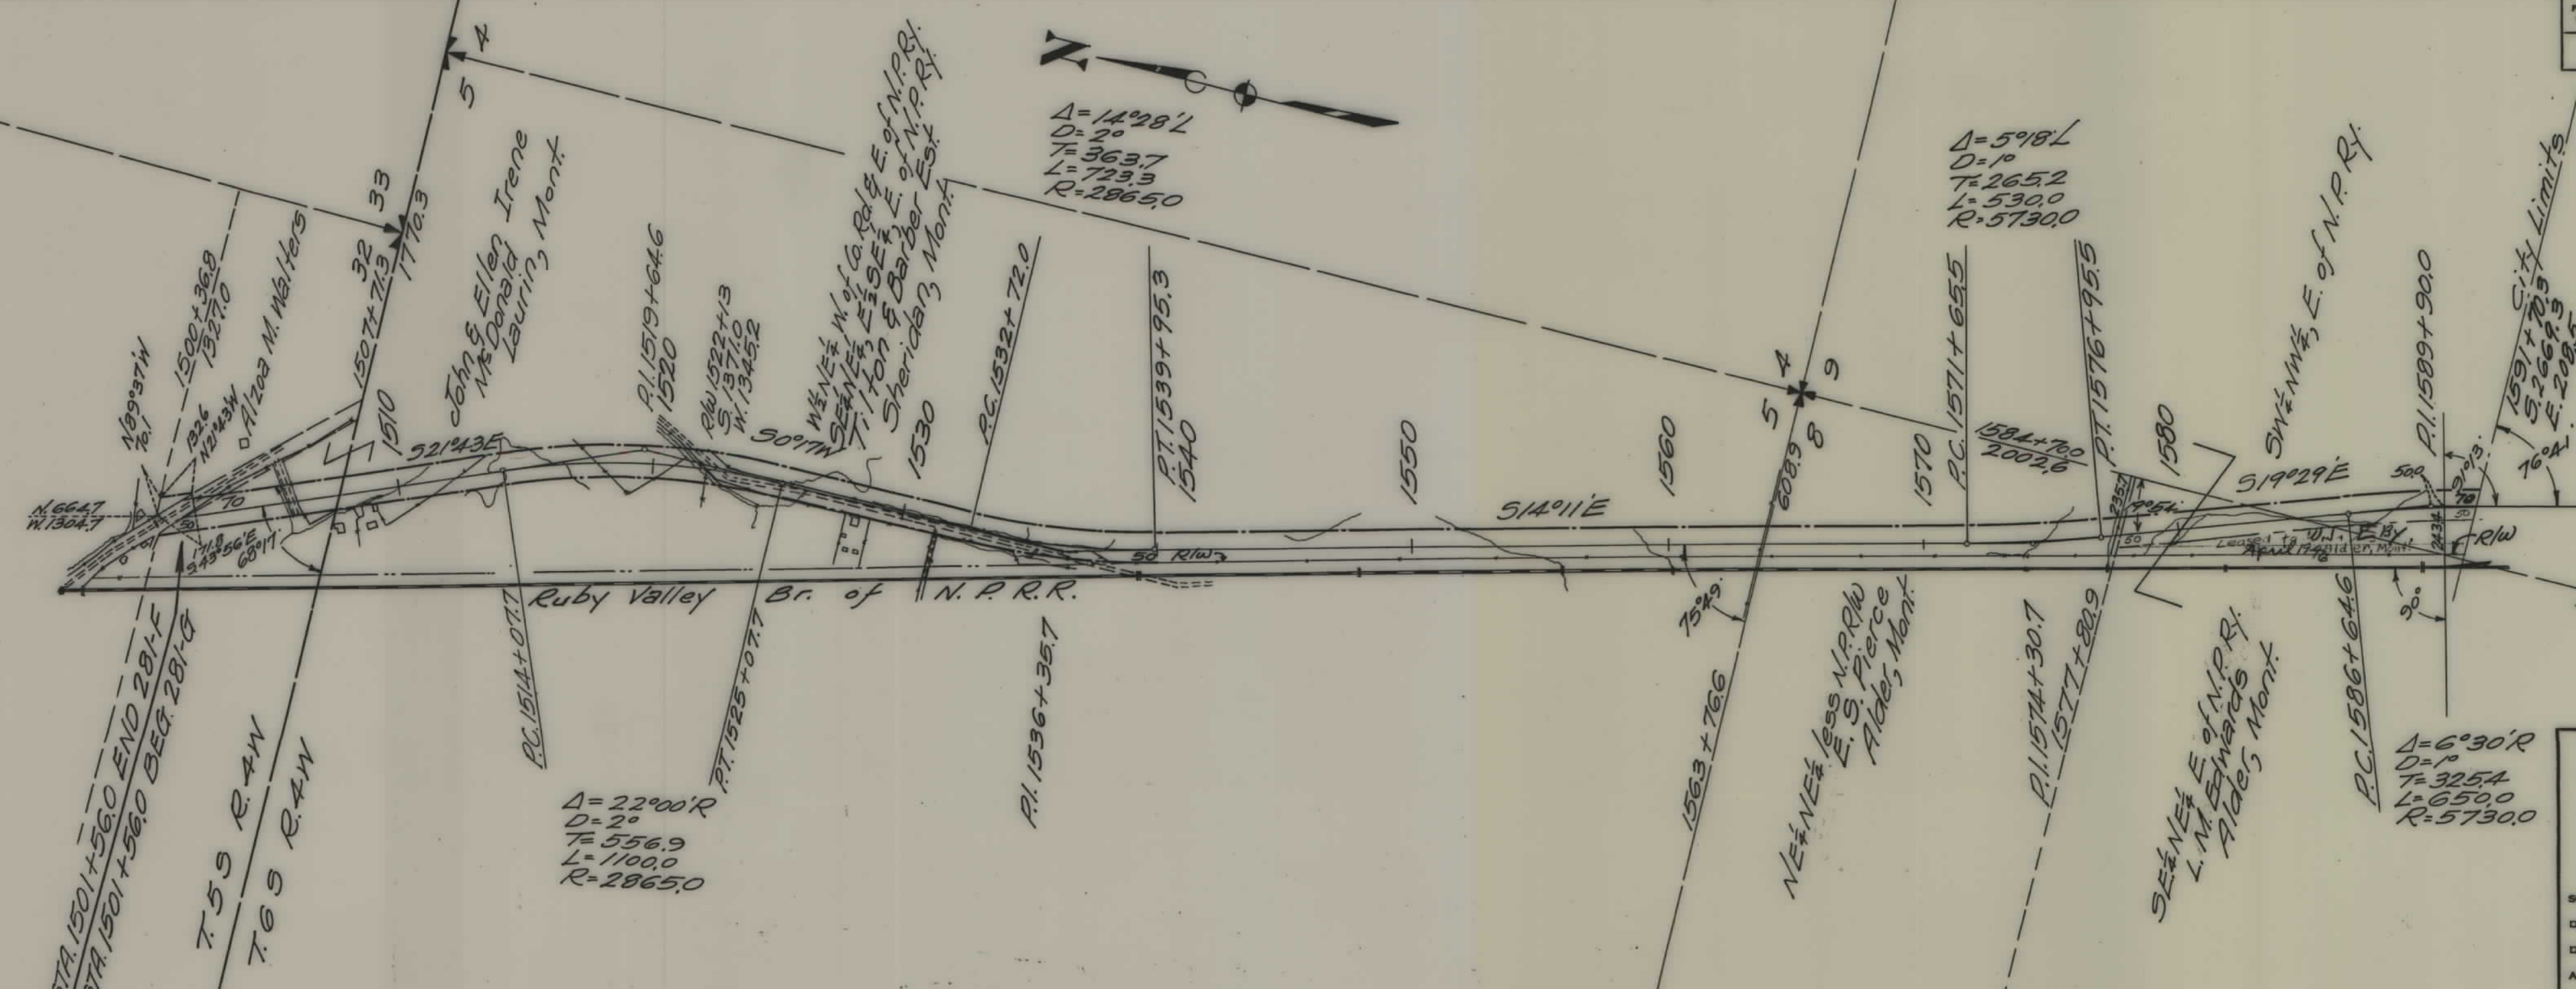

STATE OF MONTANA
 STATE HIGHWAY COMMISSION
 PLAT SHOWING LAND
 REQUIRED FOR RIGHT OF WAY
 MADISON COUNTY


SCALE 1"=400' MAP COMPLETED
 DESCRIPTIONS WRITTEN BY C.K.D. DATE 6-28-40
 DESCRIPTIONS CHECKED BY T.O.J. DATE 7-5-40
 APPROVED BY _____ PLANS DEPT.
 APPROVED BY _____ R/W ENGINEER

FED. ROAD DIST. NO.	STATE	FED. AID PROJ. NO.	FISCAL YEAR	SHEET NO.	TOTAL SHEETS
1	MONT.	281-G		2	4

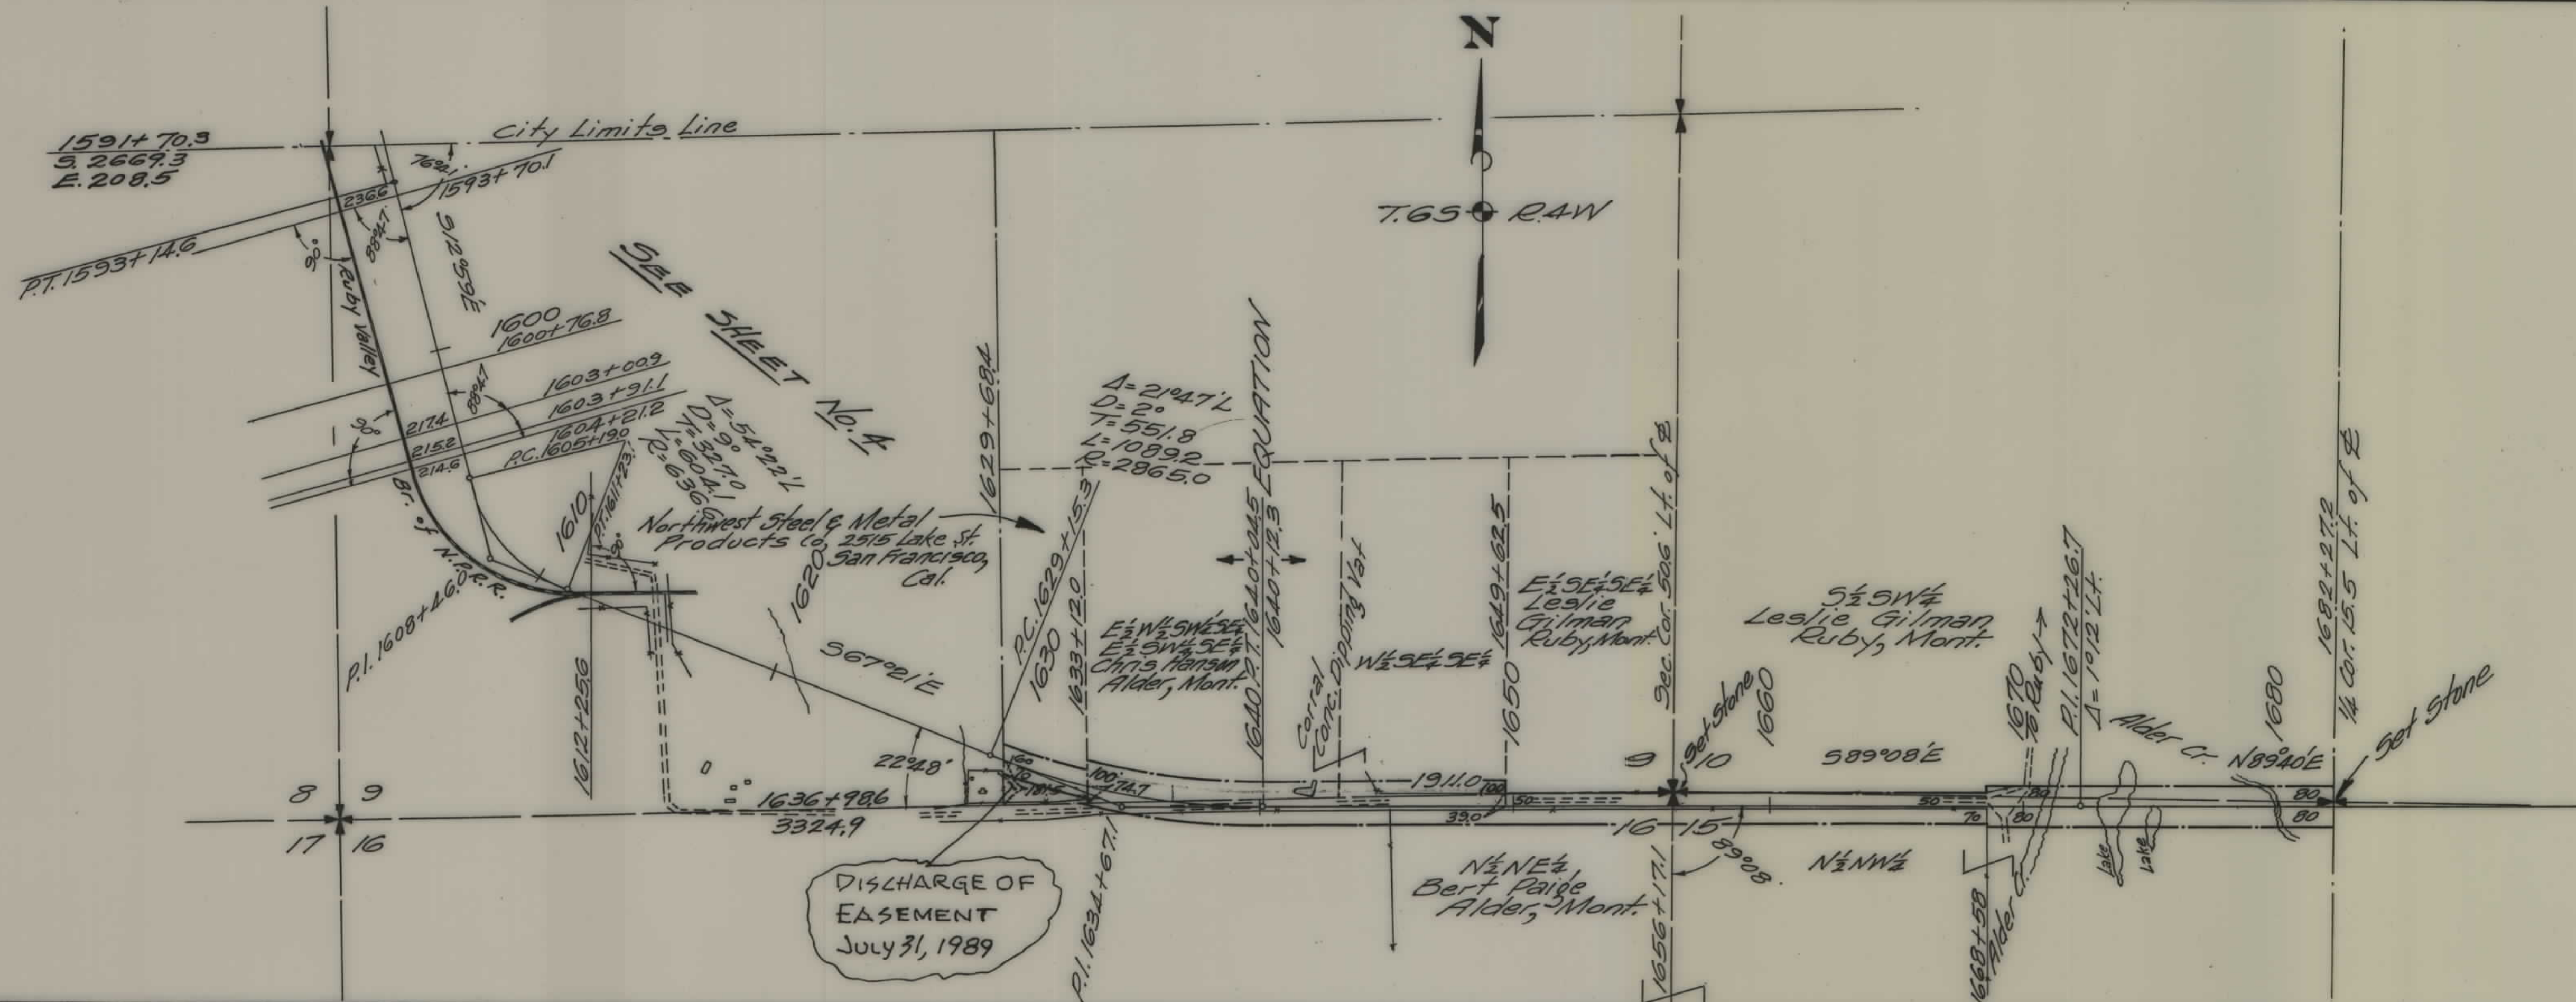

STATE OF MONTANA
STATE HIGHWAY COMMISSION
PLAT SHOWING LAND
REQUIRED FOR RIGHT OF WAY
MADISON COUNTY

SCALE 1"=400' MAP COMPLETED
DESCRIPTIONS WRITTEN BY C.H.D. DATE 6-28-40
DESCRIPTIONS CHECKED BY T.O.C.I. DATE 7-5-40
APPROVED BY _____ PLANS DEPT.
APPROVED BY _____ R/W ENGINEER

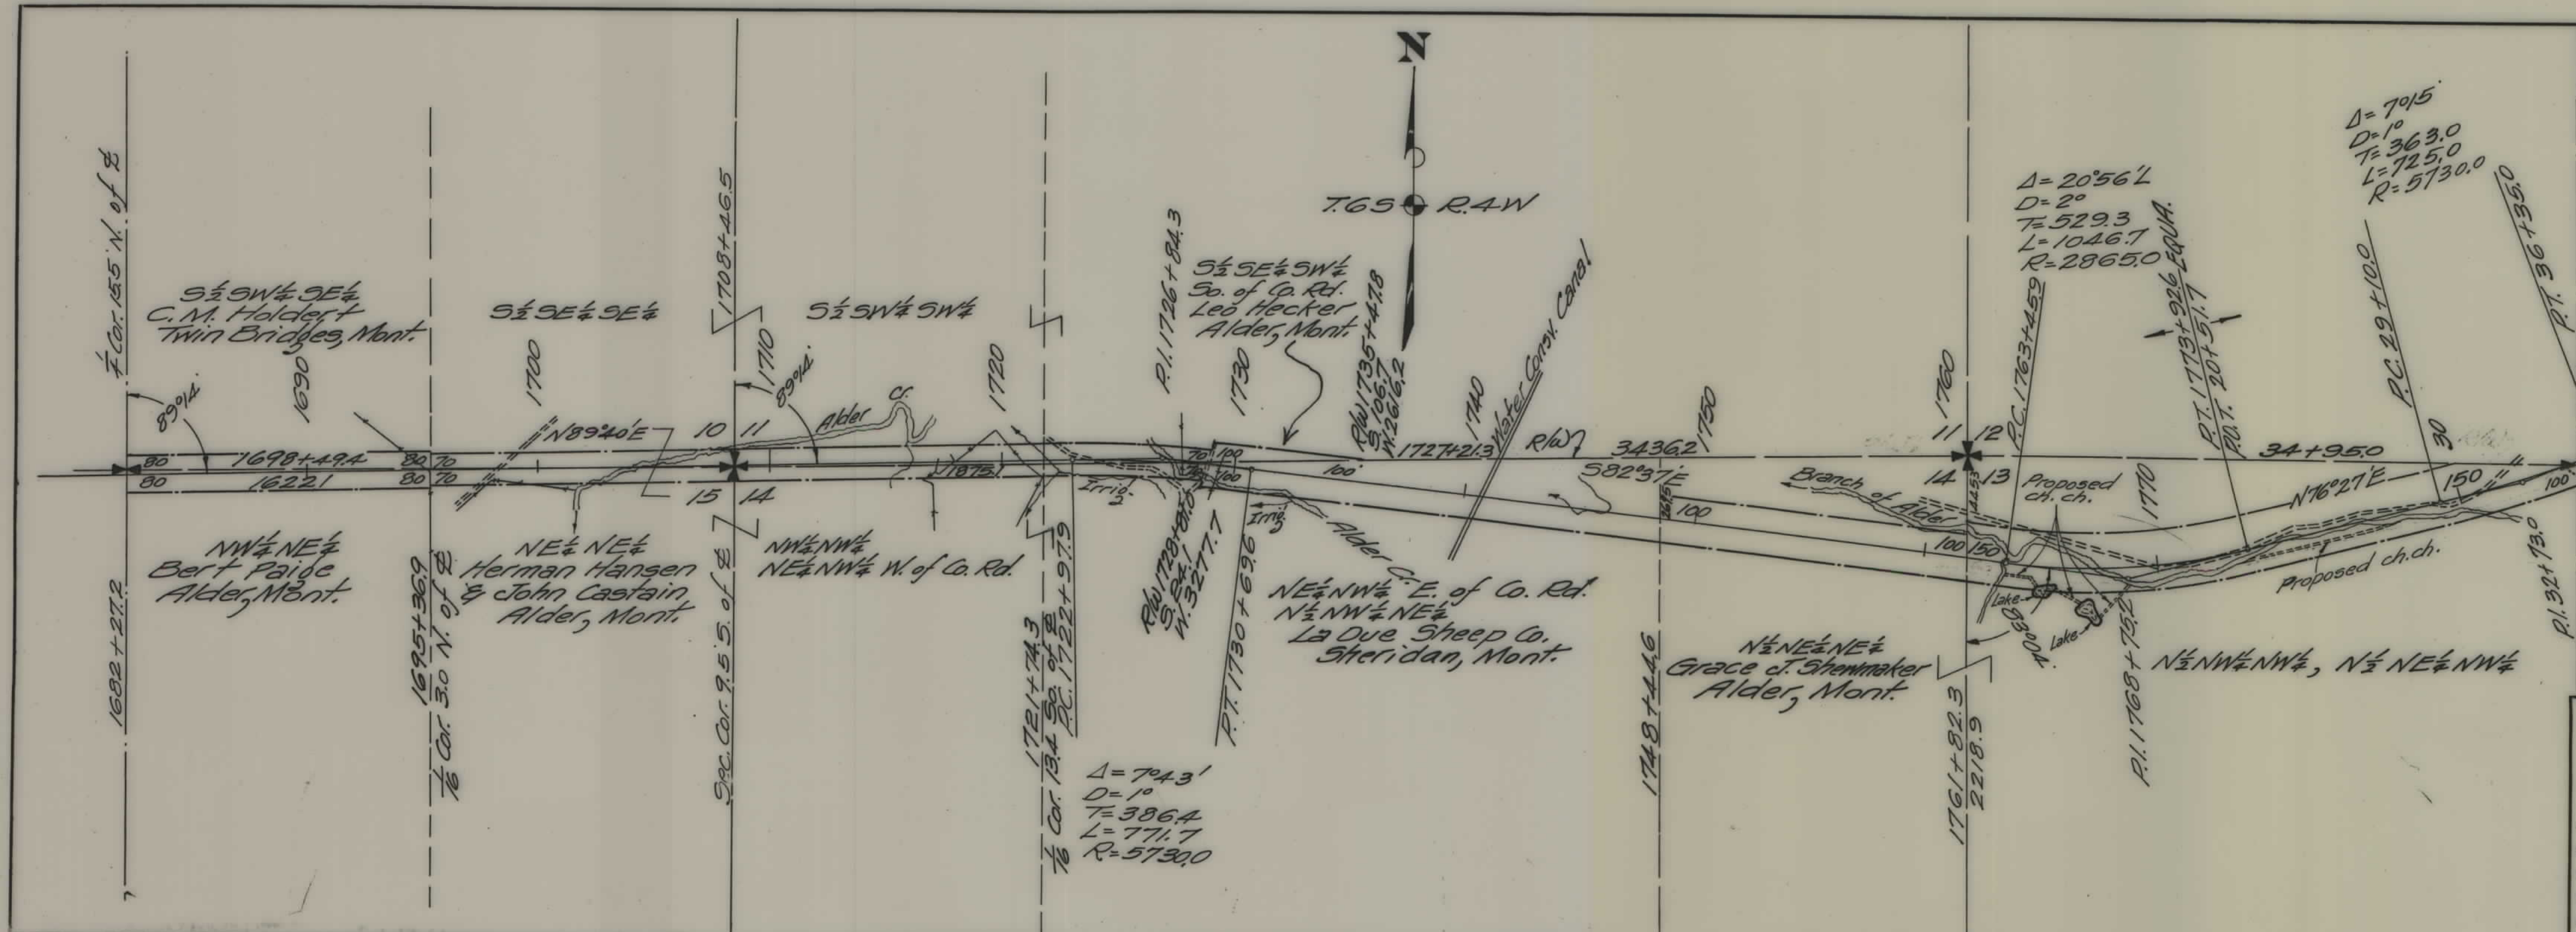

FED. ROAD DIST. NO.	STATE	FED. AID PROJ. NO.	FISCAL YEAR	SHEET NO.	TOTAL SHEETS
1	MONT.	281-G		3	4

STATE OF MONTANA
STATE HIGHWAY COMMISSION
PLAT SHOWING LAND
REQUIRED FOR RIGHT OF WAY
MADISON COUNTY

SCALE 1"=400' MAP COMPLETED _____
DESCRIPTIONS WRITTEN BY C.K.D. DATE 6-28-40
DESCRIPTIONS CHECKED BY T.O.C. DATE 7-5-40
APPROVED BY _____ PLANS DEPT.
APPROVED BY _____ R/W ENGINEER