


PLANS
NOT
TO
SCALE

FED. ROAD DIST. NO.	STATE	FED. AID PROJ. NO.	FISCAL YEAR	SHEET NO.	TOTAL SHEETS
1	MONT.	281-H		1	3

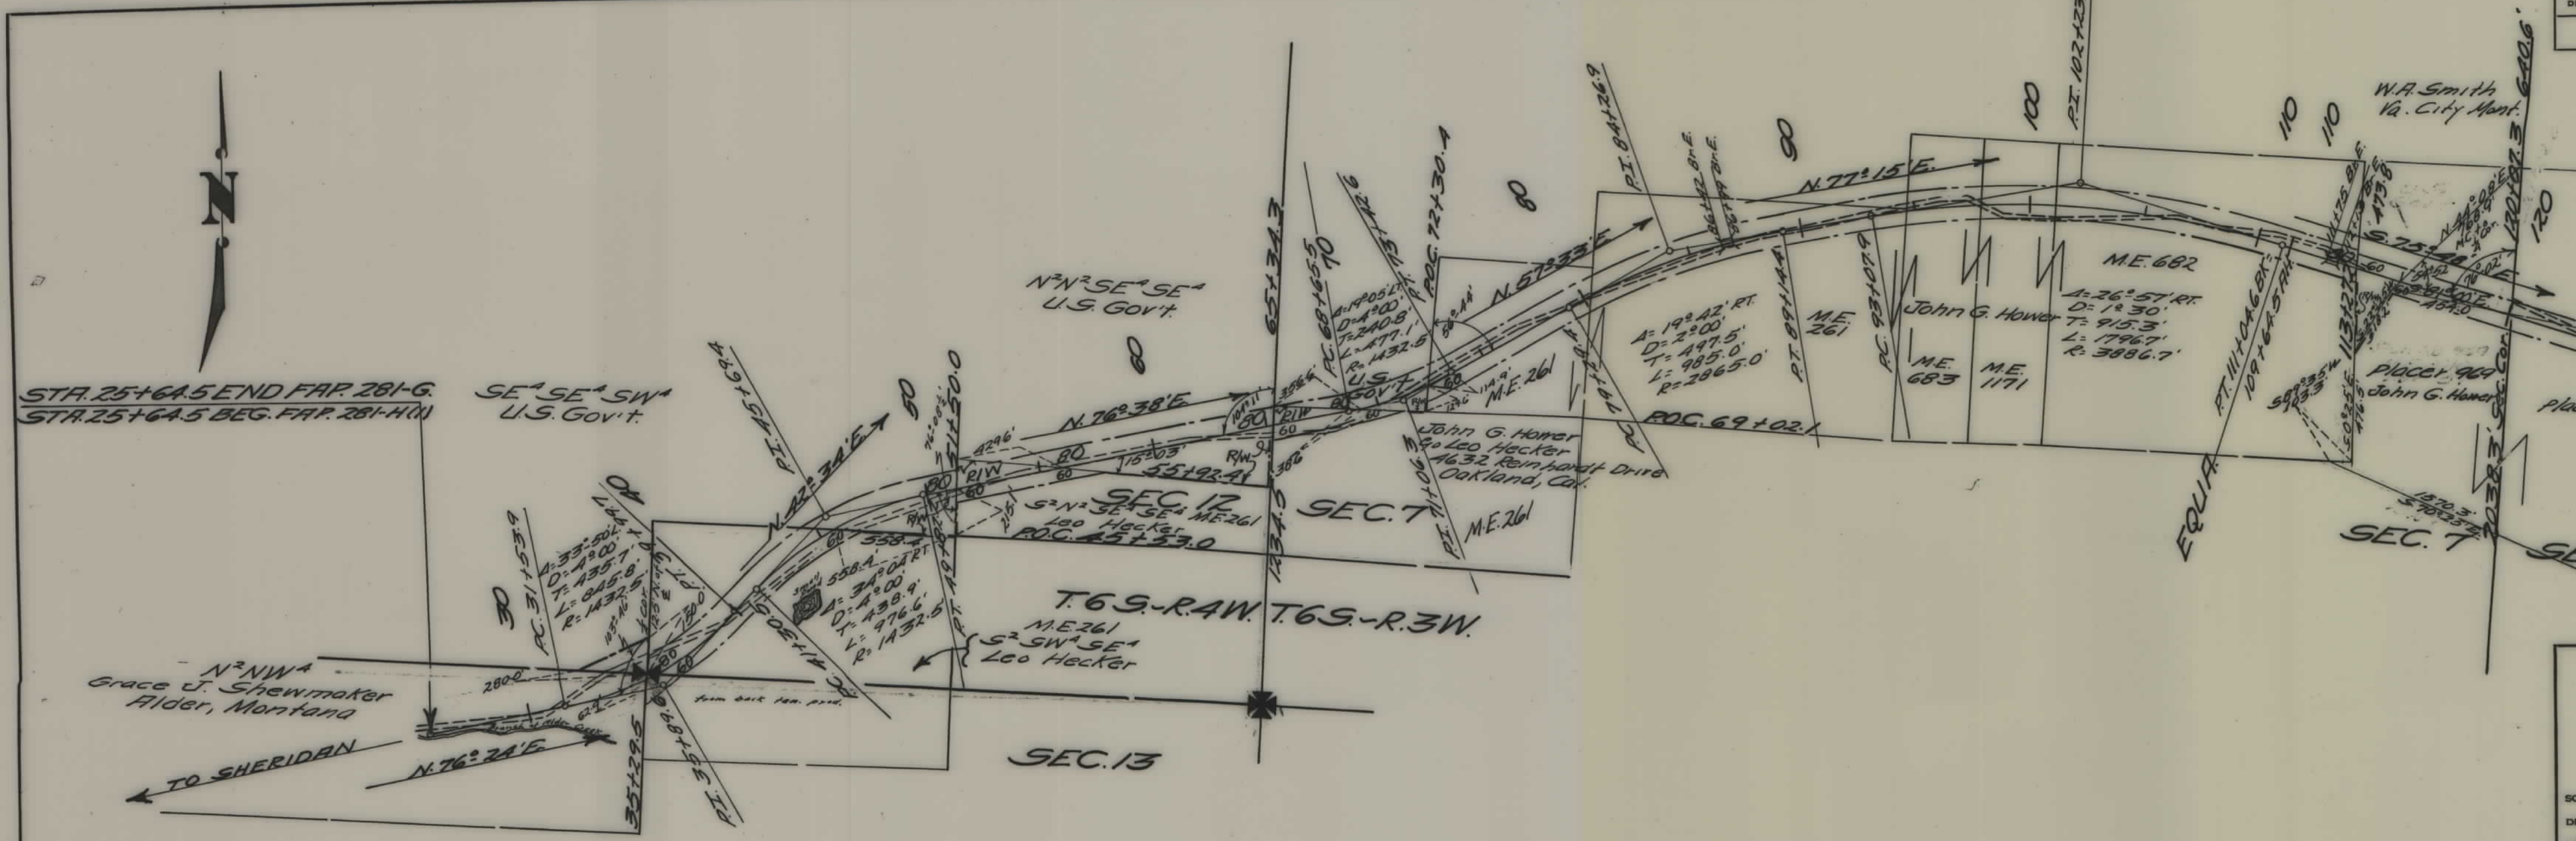

STATE OF MONTANA
STATE HIGHWAY COMMISSION
PLAT SHOWING LAND
REQUIRED FOR RIGHT OF WAY
MADISON COUNTY


SCALE 1" = 400'. MAP COMPLETED Aug 1941

DESCRIPTIONS WRITTEN BY _____ DATE _____

DESCRIPTIONS CHECKED BY _____ DATE _____

APPROVED BY _____ PLANS DEPT.

APPROVED BY _____ R/W ENGINEER

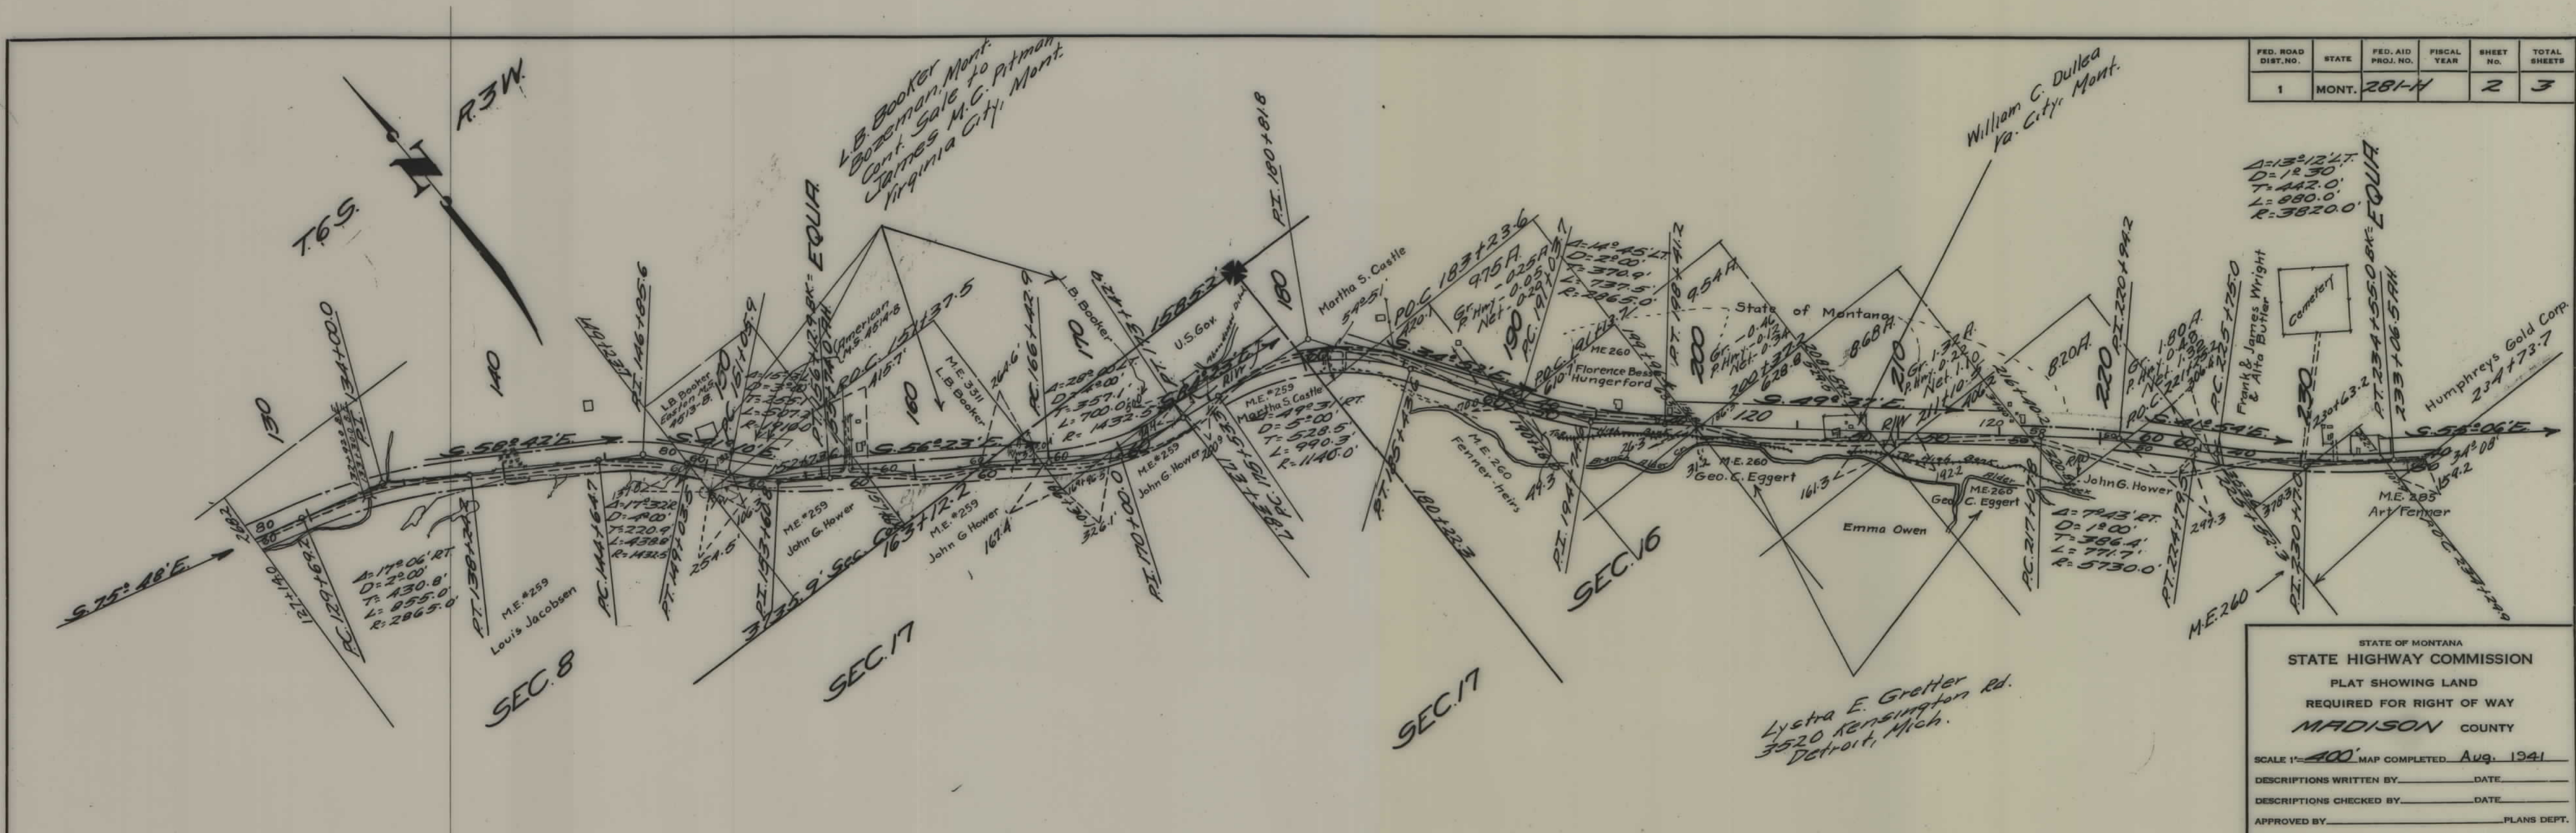

FED. ROAD DIST. NO.	STATE	FED. AID PROJ. NO.	FISCAL YEAR	SHEET NO.	TOTAL SHEETS
1	MONT.	281-H		2	3

$\Delta = 13^{\circ}12'47''$
 $D = 1230'$
 $T = 442.0'$
 $L = 880.0'$
 $R = 3820.0'$

STATE OF MONTANA
STATE HIGHWAY COMMISSION
PLAT SHOWING LAND
REQUIRED FOR RIGHT OF WAY
MADISON COUNTY

SCALE 1" = 400' MAP COMPLETED Aug. 1941

DESCRIPTIONS WRITTEN BY _____ DATE _____

DESCRIPTIONS CHECKED BY _____ DATE _____

APPROVED BY _____ PLANS DEPT.

APPROVED BY _____ R/W ENGINEER

DEPARTMENT OF THE INTERIOR - BUREAU OF LAND MANAGEMENT
LAND OFFICE • BILLINGS, MONTANA

I hereby certify that the right of way and the borrow areas represented in crosshatching on this map in portions of Lots 2 and 8, Section 22, Township 6 South, Range 3 West, M.P.M., affect only unappropriated and unreserved public domain.


November 29, 1955

Orval G. Hadley
ORVAL G. HADLEY, Manager

Division of Land Management
Land Office
Billings, Montana
NOV 22 1955

LOT	BLK	OWNER	PLACE
6	152	H.R. Thixton	Virginia City
7	152	City	Virginia City
8	152	Elling Est. Co.	Virginia City
5	153	90 Fed Block	Virginia City
6, 7, 8	153	Walter Kikson	"
9, 10, 11	153	Ray Kikson	"
E 17 1/2' x 13' N 7 1/2' E	153	Madison Co.	"
E 17 1/2' x 12' N 7 1/2' E	153	Madison Co.	"
17 to 20	154	James Pitman	Ennis, Montana
N 50' Lots 14-17	154	Mary A. Thaxton	"
22	154	"	"
S 56' Lots 16-17	154	Mary, Henry B. & Paul	Varney, Mont.
Lot 21	154	D. O. M.	"
Lots 23-24	154	Mrs. C. Ellen Marker	Virginia City
	154	Wm. J. Sipple & Co.	"

FED. ROAD DIST. NO.	STATE	FED. AID PROJ. NO.	FISCAL YEAR	SHEET NO.	TOTAL SHEETS
1	MONT.	281-H		3	3

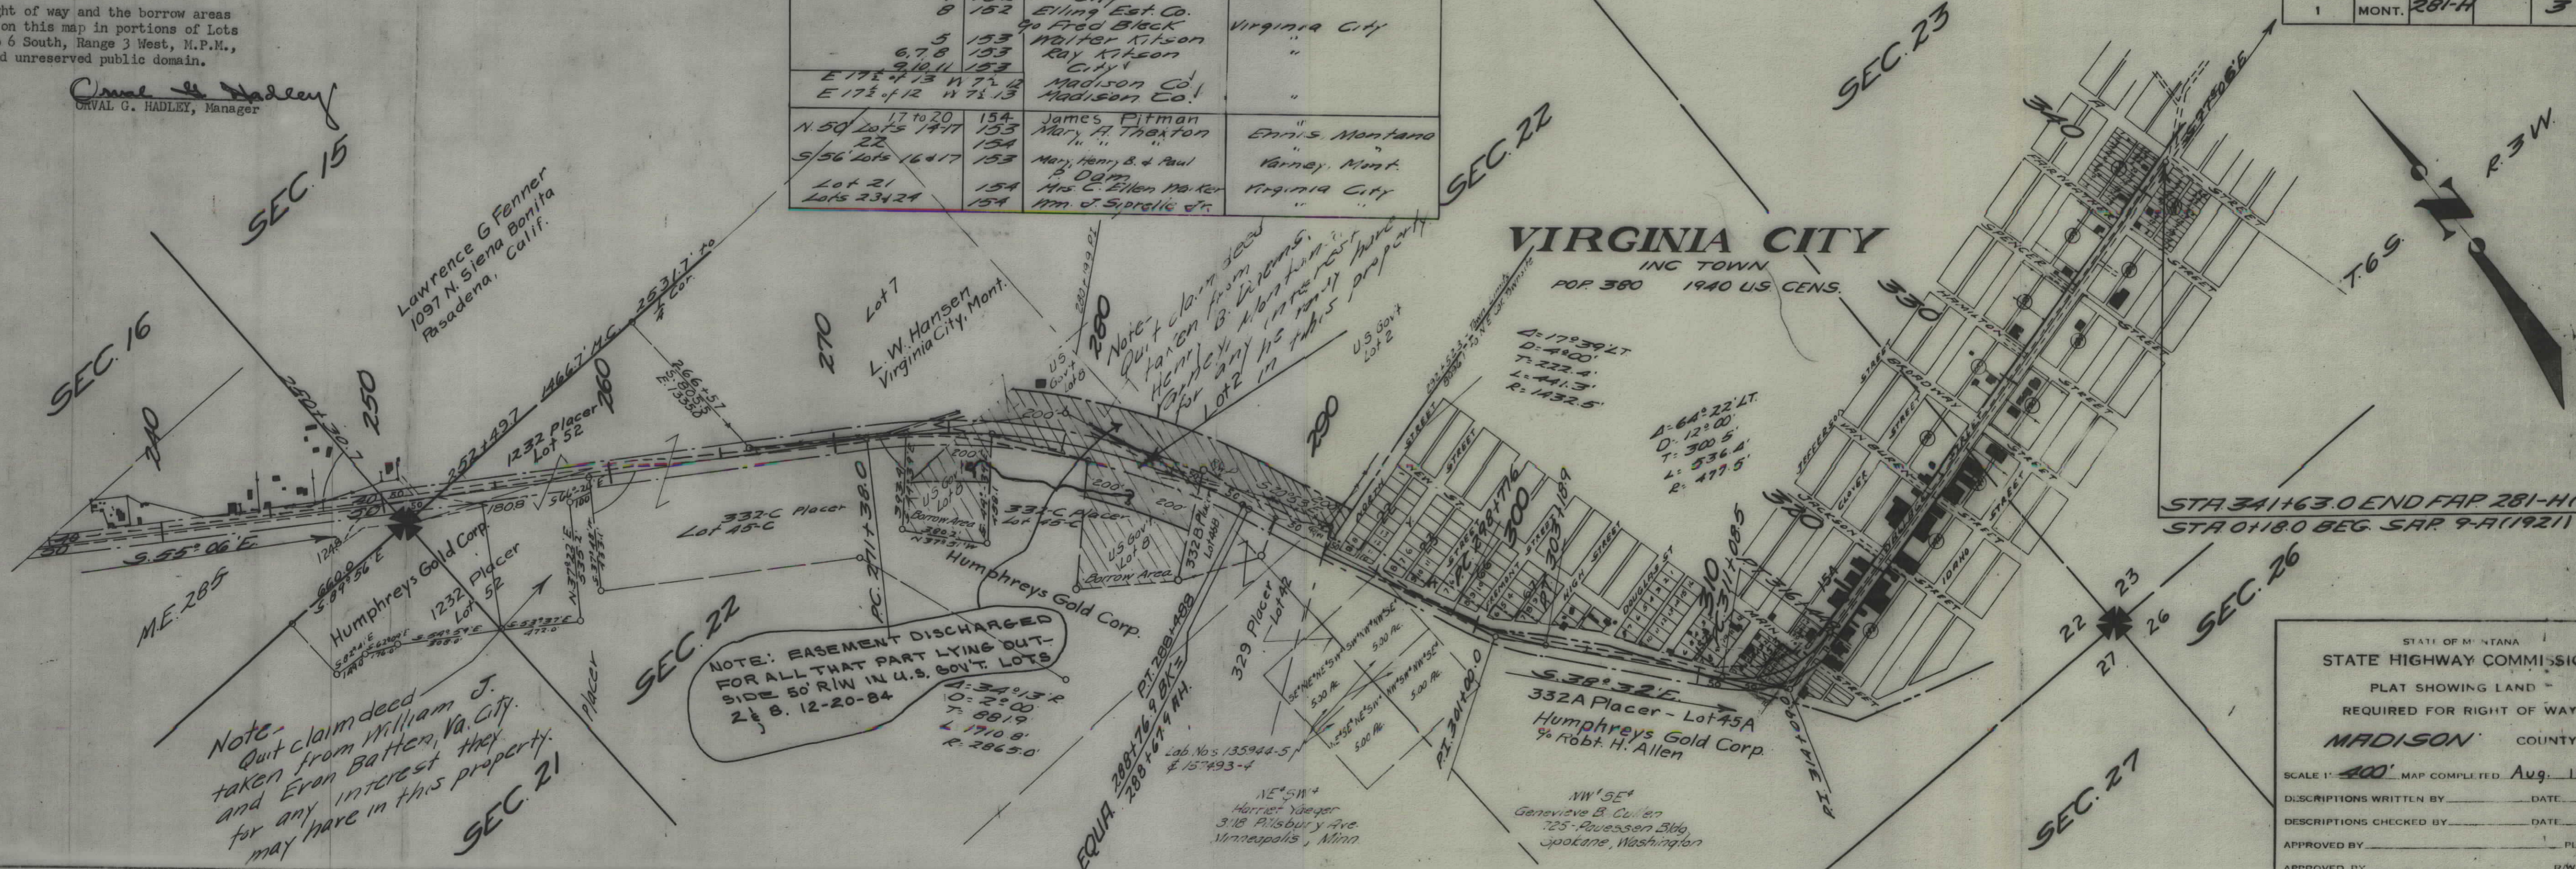

Note - Out claim deed taken from William J. Batten, Va. City, and Evan they may have in this property.

NOTE: EASEMENT DISCHARGED FOR ALL THAT PART LYING OUTSIDE 50' R/W IN U.S. GOV'T. LOTS 2 & 8. 12-20-84

EQUA 288176.9 BLK 3
288176.9 BLK 3
Lab. No's 135944-5
& 157493-4

NE 1/4 Sec 21
Harriet Yeager
318 Pillsbury Ave.
Minneapolis, Minn.

NW 1/4 Sec 21
Genevieve B. Cullen
125 - Ruesson Bldg.
Spokane, Washington

STATE OF MONTANA
STATE HIGHWAY COMMISSION
PLAT SHOWING LAND
REQUIRED FOR RIGHT OF WAY
MADISON COUNTY

SCALE 1" = 400' MAP COMPLETED Aug. 1941

DESCRIPTIONS WRITTEN BY _____ DATE _____

DESCRIPTIONS CHECKED BY _____ DATE _____

APPROVED BY _____ PLANS DEPT.

APPROVED BY _____ R/W ENGINEER

