


PLANS
NOT
TO
SCALE

FED. ROAD DIST. NO.	STATE	N.R.S. PROJ. NO.	FISCAL YEAR	SHEET NO.	TO
1	MONT.	283 B		2	2

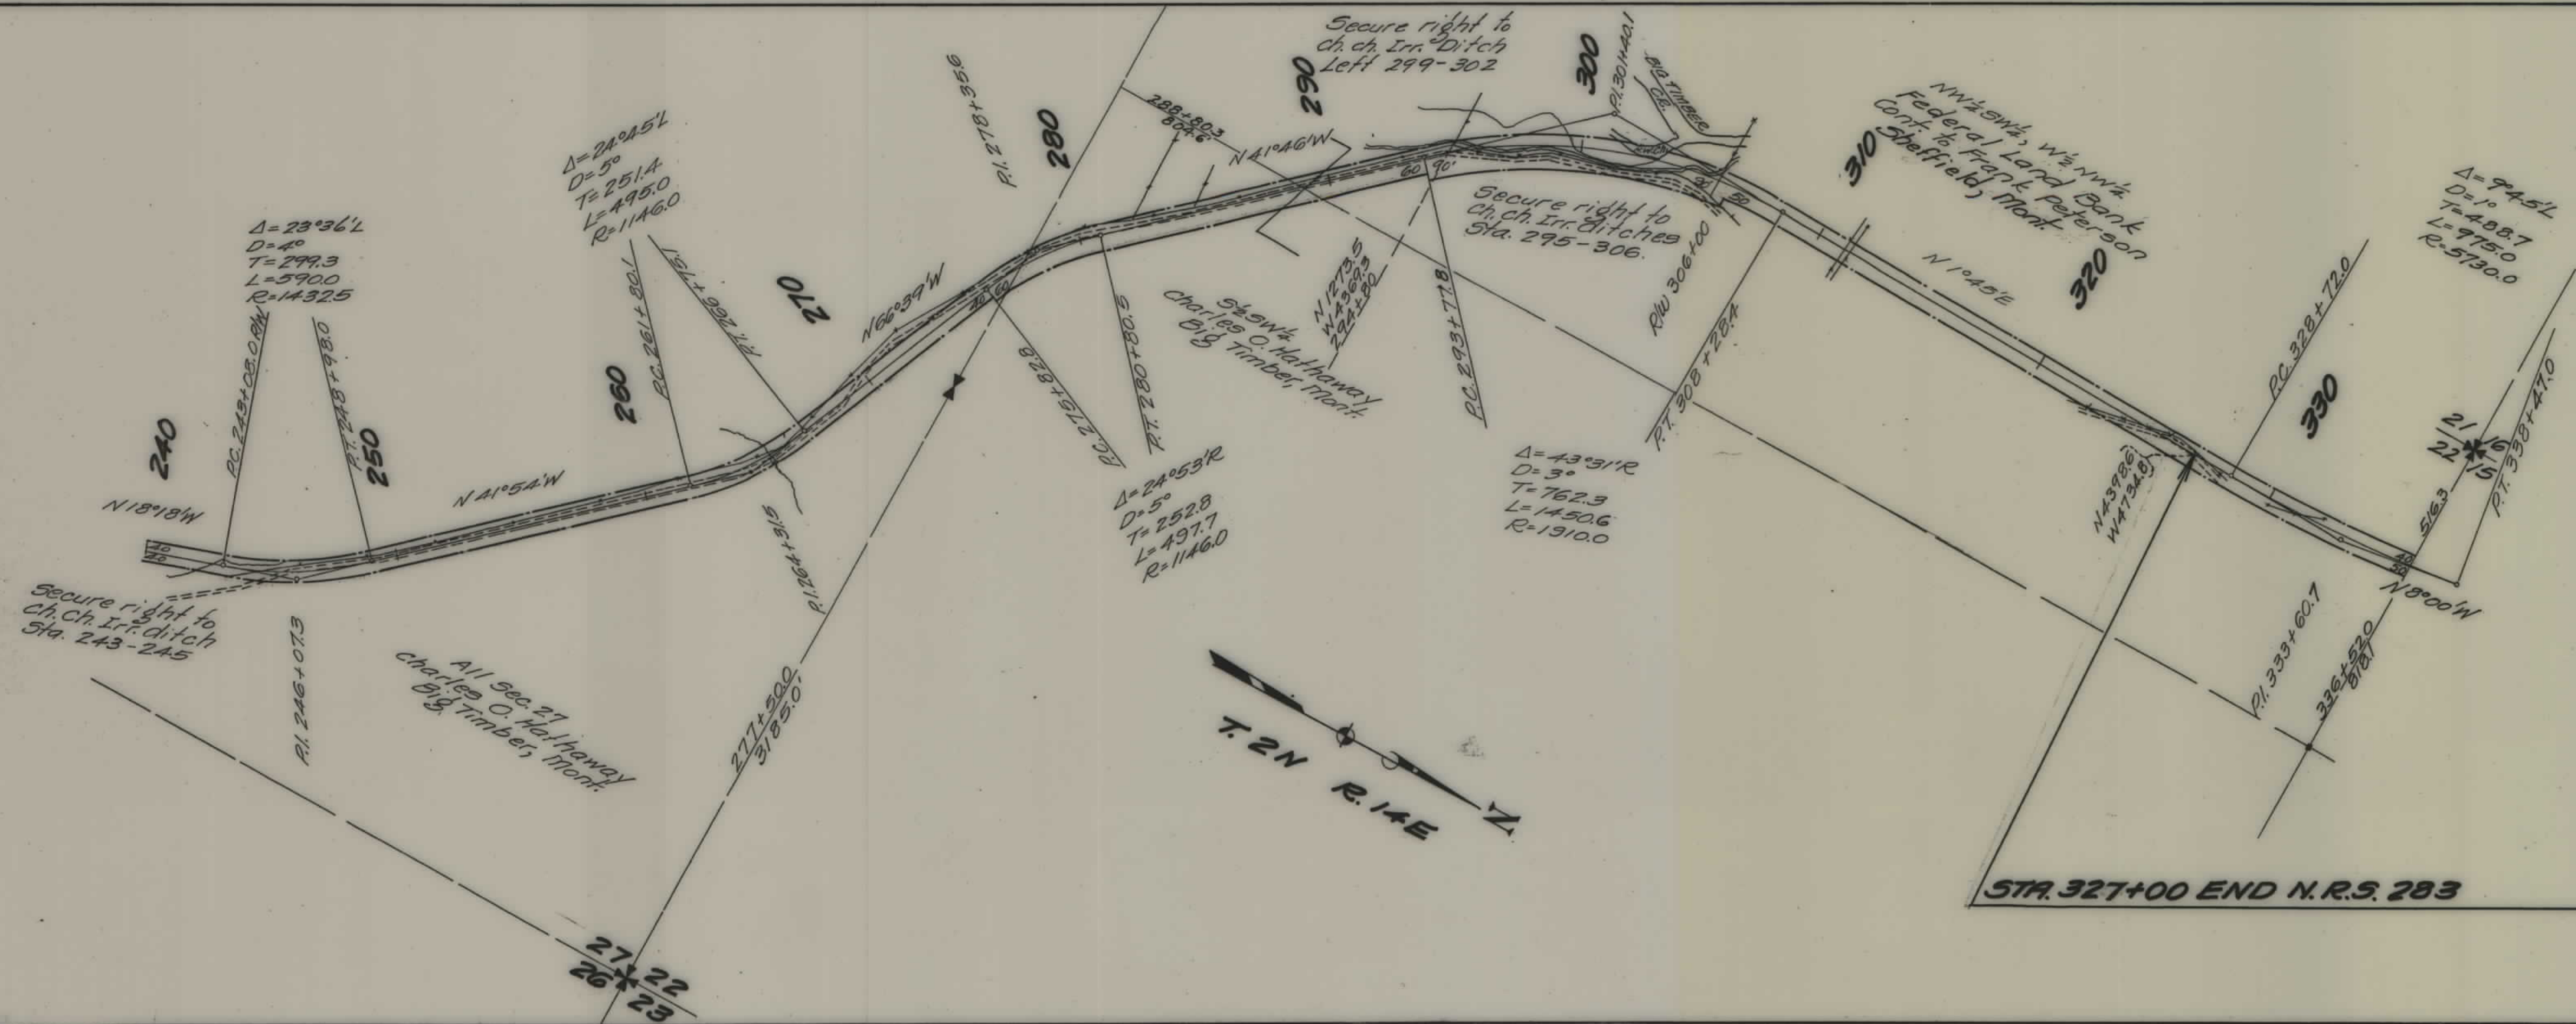

STATE OF MONTANA
 STATE HIGHWAY COMMISSION
 PLAT SHOWING LAND
 REQUIRED FOR RIGHT OF WAY
 SWEETGRASS COUNTY

SCALE 1" = 400' MAP COMPLETED 12-18-34

DESCRIPTIONS WRITTEN BY E.O.P. DATE 12-2

DESCRIPTIONS CHECKED BY T.P.J. DATE 12-2

APPROVED BY _____ PLANS 1

APPROVED BY _____ R/W ENGI