


PLANS
NOT
TO
SCALE

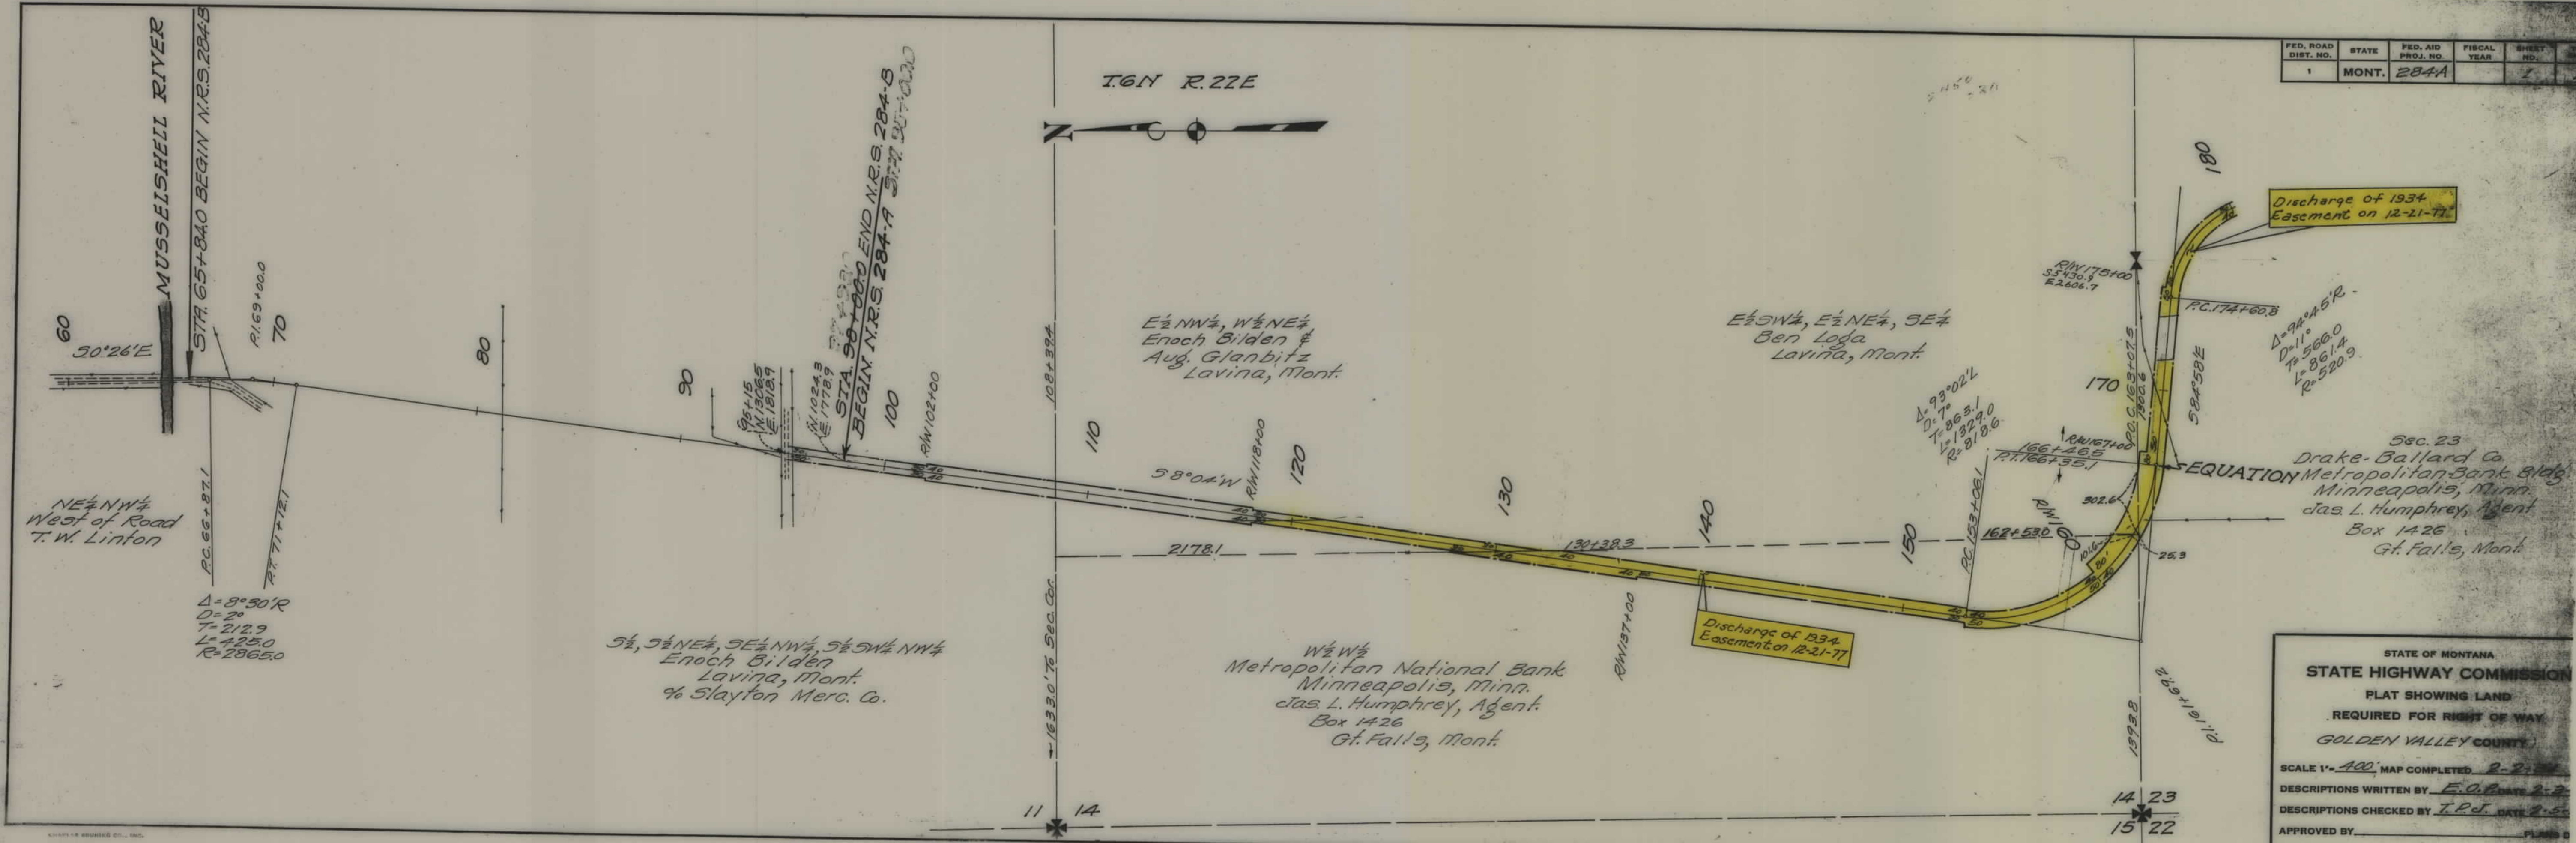

FED. ROAD DIST. NO.	STATE	FED. AID PROJ. NO.	FISCAL YEAR	SHEET NO.	TOTAL SHEETS
1	MONT.	284A		1	2


Discharge of 1934
Easement on 12-21-77

$\Delta = 94^\circ 45' R$
 $D = 110'$
 $T = 566.0$
 $L = 861.4$
 $R = 520.9$

Sec. 23
Drake-Ballard Co
EQUATION Metropolitan Bank Bldg
Minneapolis, Minn.
Jas. L. Humphrey, Agent
Box 1426
Gt. Falls, Mont.

STATE OF MONTANA
STATE HIGHWAY COMMISSION
PLAT SHOWING LAND
REQUIRED FOR RIGHT OF WAY
GOLDEN VALLEY COUNTY
SCALE 1"=400' MAP COMPLETED 2-2-22
DESCRIPTIONS WRITTEN BY E.O.P. DATE 2-2-22
DESCRIPTIONS CHECKED BY T.P.J. DATE 2-5-22
APPROVED BY _____

FED. ROAD DIST. NO.	STATE	FED. AID PROJ. NO.	FISCAL YEAR	SHEET NO.	TOT. SHE.
1	MONT.	284-A		2	1

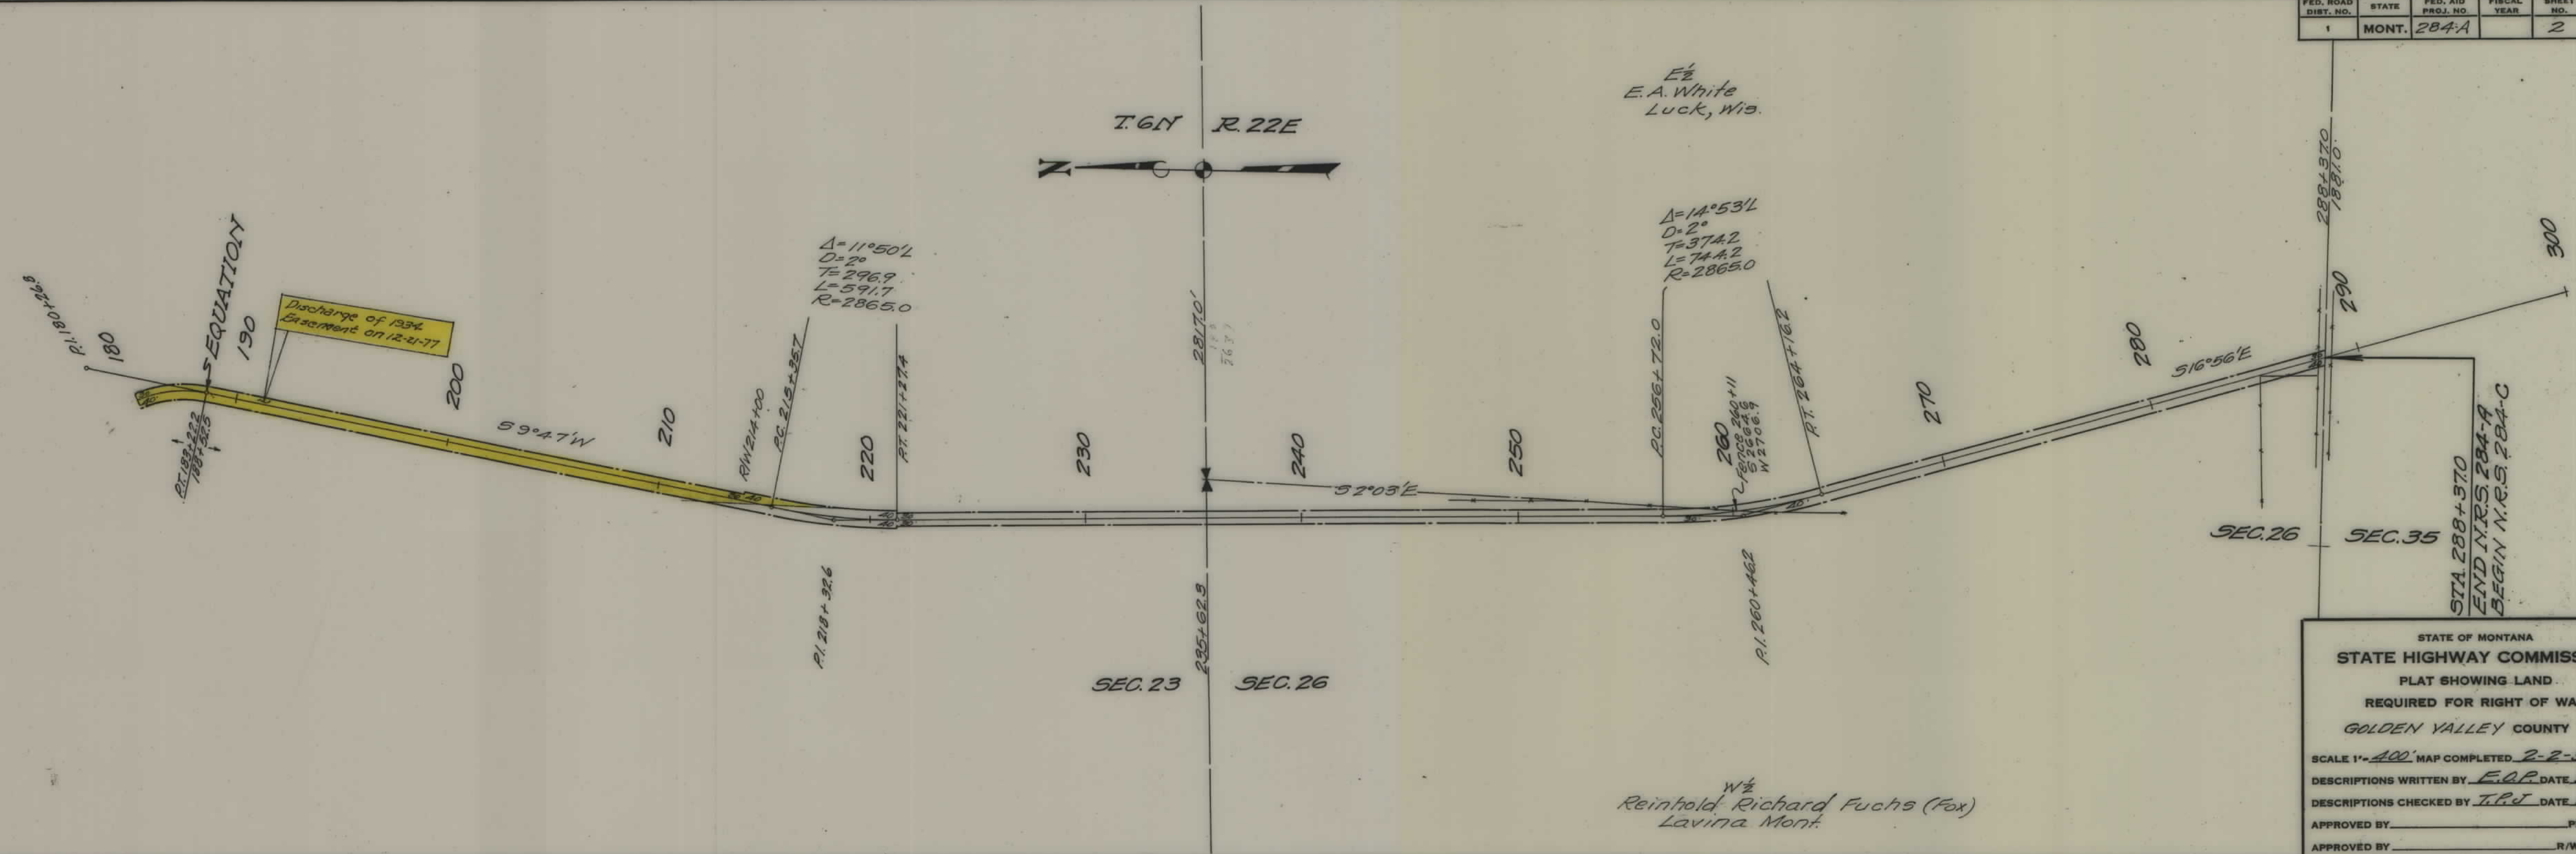

STATE OF MONTANA
STATE HIGHWAY COMMISSION
PLAT SHOWING LAND
REQUIRED FOR RIGHT OF WAY
GOLDEN VALLEY COUNTY

SCALE 1"=400' MAP COMPLETED 2-2-34
DESCRIPTIONS WRITTEN BY E.O.P. DATE 2-3-
DESCRIPTIONS CHECKED BY T.P.J. DATE 2-5-
APPROVED BY _____ PLANS DE
APPROVED BY _____ R/W ENGINE