


PLANS
NOT
TO
SCALE


FED. ROAD DIST. NO.	STATE	FED. AID PROJ. NO.	FISCAL YEAR	SHEET NO.	TOT SHEETS
1	MONT.	285		1	4

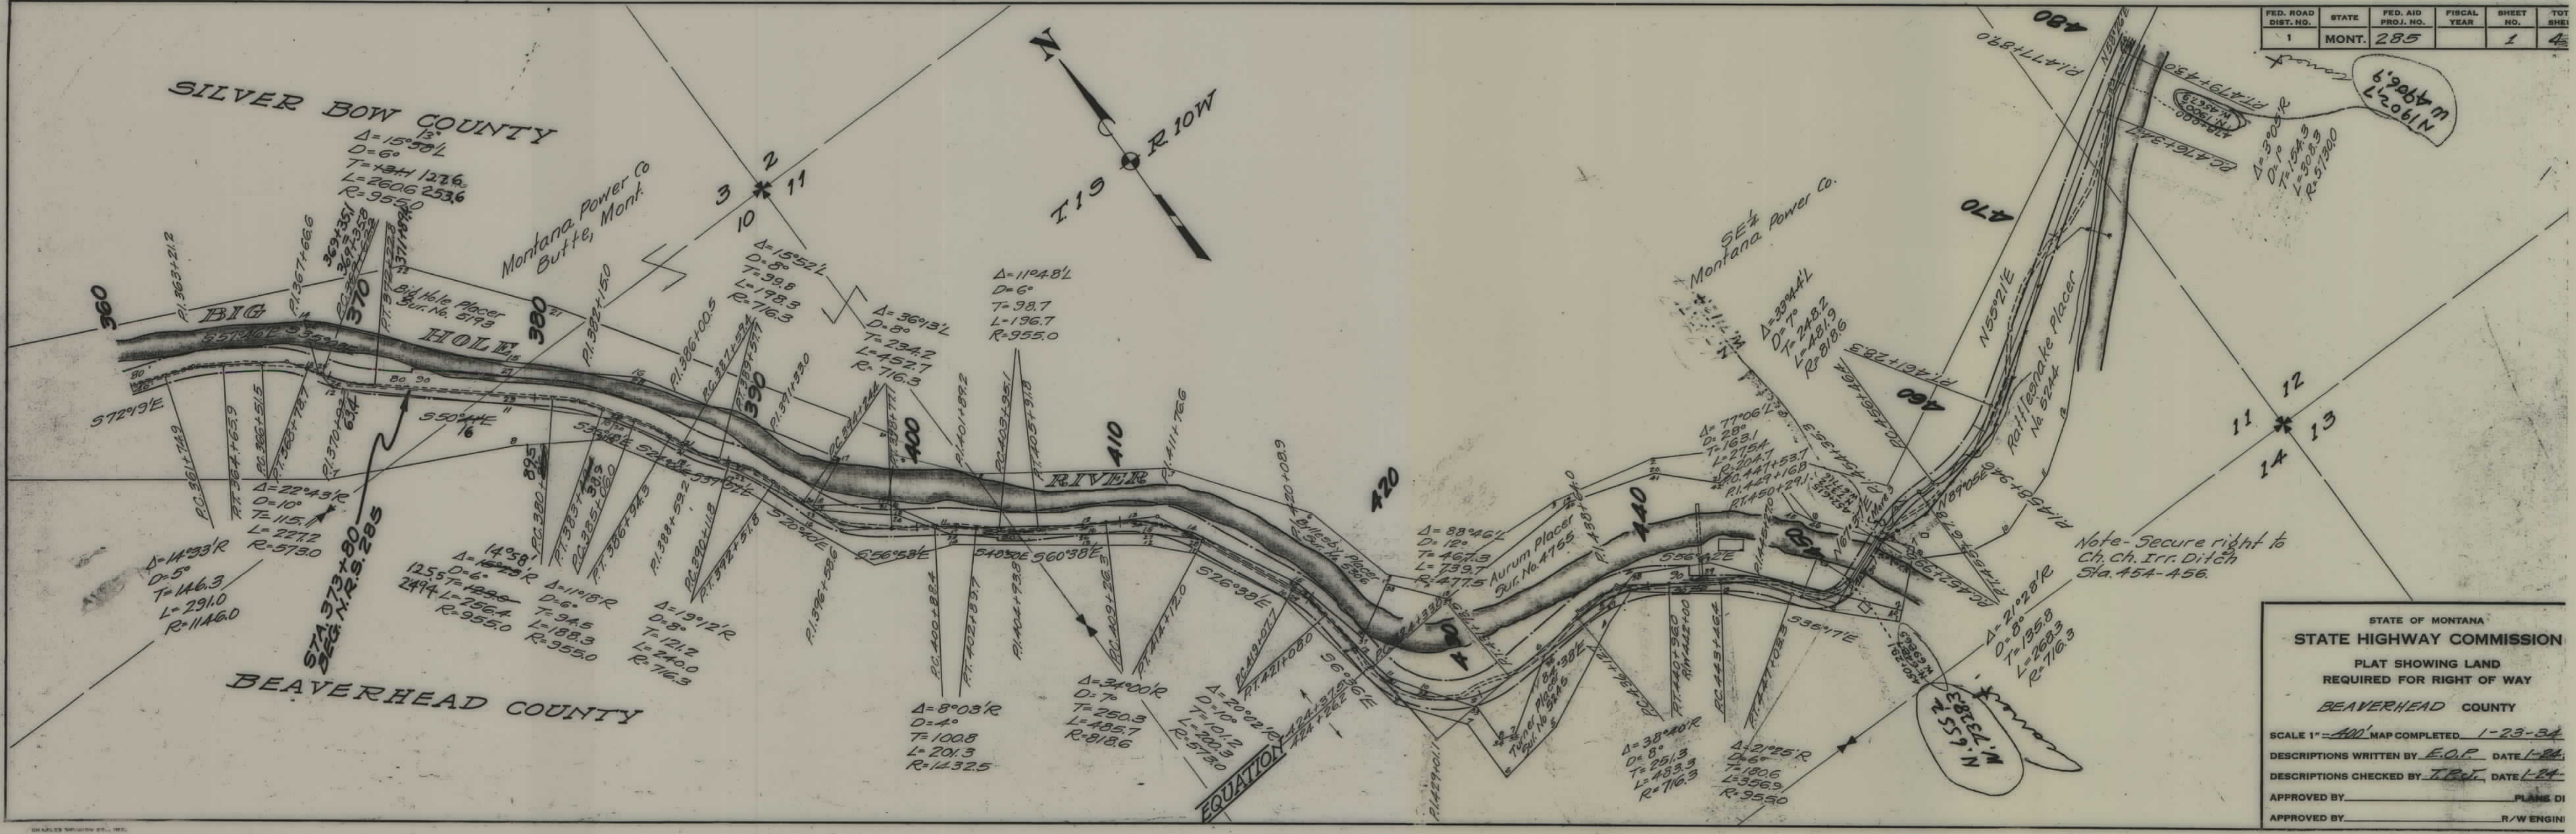


STATE OF MONTANA
STATE HIGHWAY COMMISSION
 PLAT SHOWING LAND
 REQUIRED FOR RIGHT OF WAY
BEAVERHEAD COUNTY

SCALE 1" = 400' MAP COMPLETED 1-23-34
 DESCRIPTIONS WRITTEN BY E.O.P. DATE 1-24-
 DESCRIPTIONS CHECKED BY T.P.E. DATE 1-24-
 APPROVED BY _____ PLANS DI
 APPROVED BY _____ R/W ENGR

FED. ROAD DIST. NO.	STATE	FED. AID PROJ. NO.	FISCAL YEAR	SHEET NO.	TC SH
1	MONT.	285		2	4

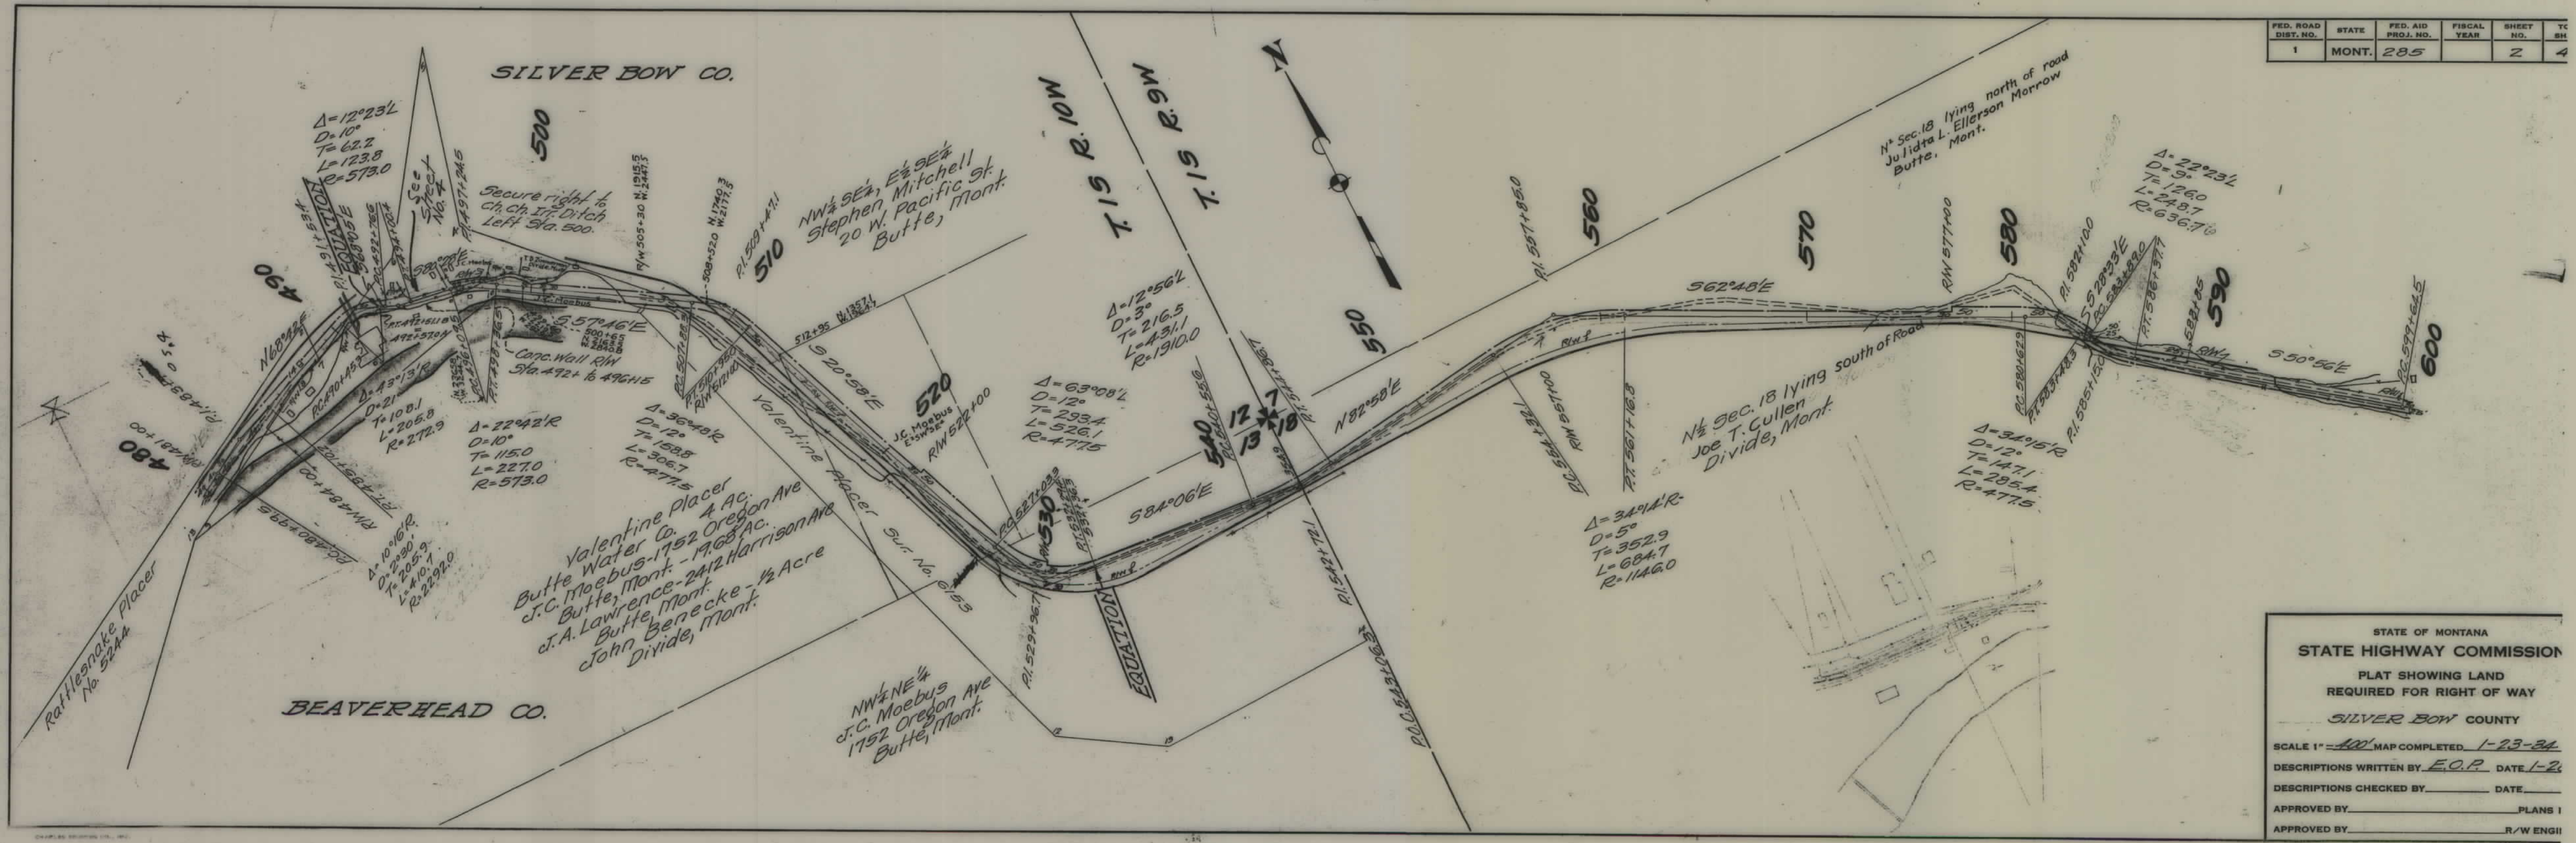

FED. ROAD DIST. NO.	STATE	FED. AID PROJ. NO.	FISCAL YEAR	SHEET NO.	TC SH
1	MONT.	285		3	4

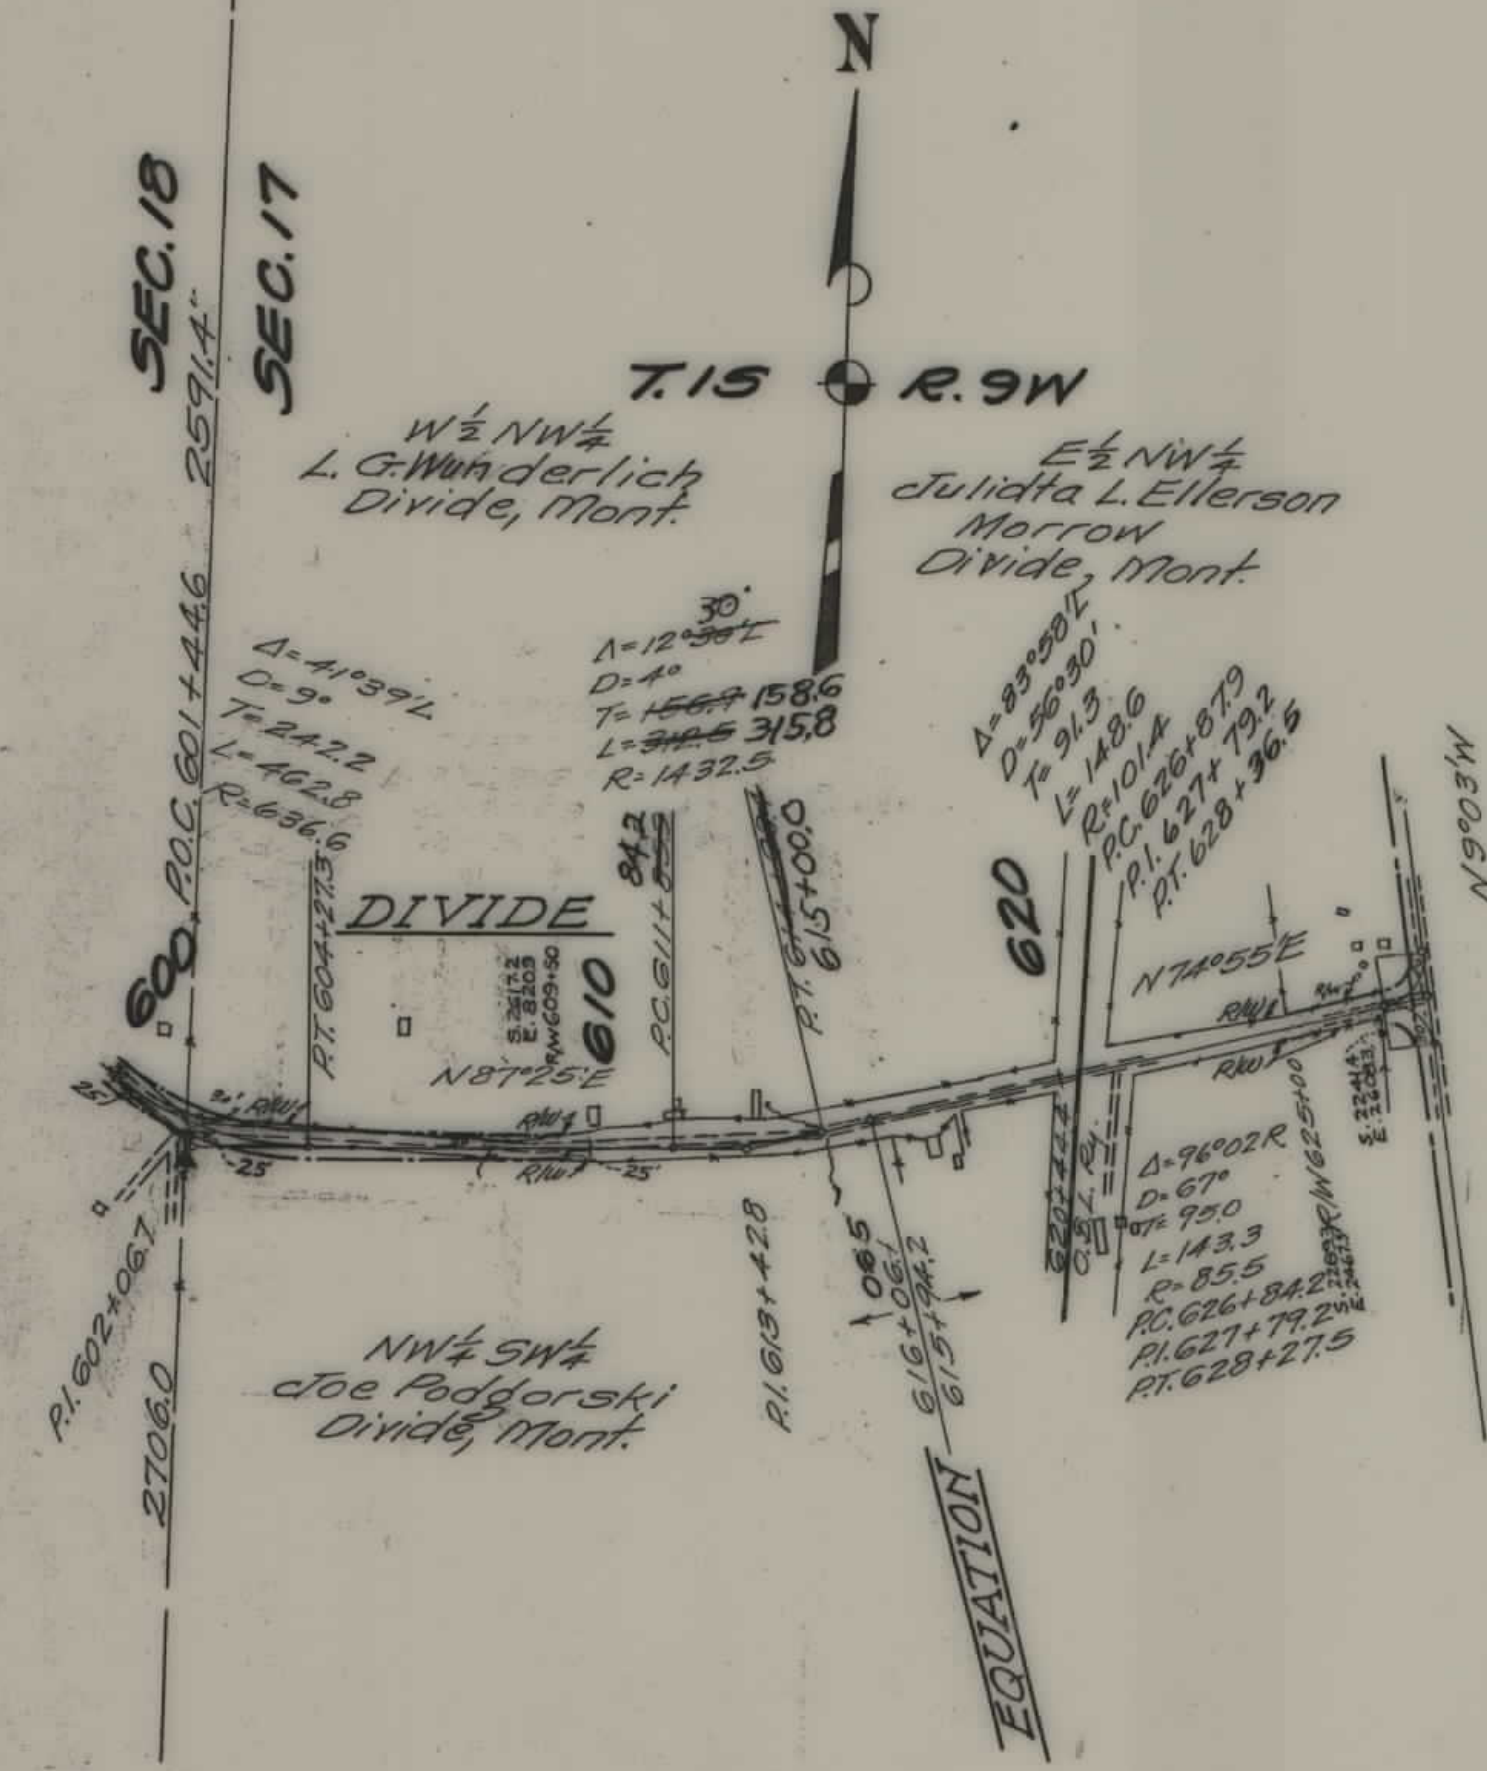

Secure right to borrow 7300 cu. yds
on East of 24-c opposite end
of N.R.S. 285

STATE OF MONTANA
STATE HIGHWAY COMMISSION
PLAT SHOWING LAND
REQUIRED FOR RIGHT OF WAY
SILVER BOW COUNTY

SCALE 1" = 400' MAP COMPLETED 1-23-34.
DESCRIPTIONS WRITTEN BY E.O.P. DATE 1-21
DESCRIPTIONS CHECKED BY _____ DATE _____
APPROVED BY _____ PLANS I
APPROVED BY _____ R/W ENGIN

