


PLANS
NOT
TO
SCALE

OWNERSHIP
 218+05.0-231+46.7-Ethel L. Allen, % Boston-Montana Mining Co., A.H. McCertney, Manager
 Wise River, Mont. Send correspondence to A.H. Allen, Burlington Hotel, Washington, D.C.
 231+46.7-240+19.1-Heirs of John Charles O'Neil
 W.O. Churchill
 Dillon, Mont.
 240+19.1-261+69.3
 286+99.6-295+98.2
 295+98.2-373+79.0
 Carver Placer
 Big Hole Placer
 Lorina E. Morris
 Dewey, Via Divide, Mont.

OWNERSHIP
 261+69.3-275+44.7 } Quartz Hill Mining Co., Ernest G. Swidert, Pres.
 286+40.3-288+75.3 } 2458 N.W. York St., Portland, Ore., C.F. Swidert, Secy.
 Treas. 2458 N.W. York St., Portland, Ore., 586th S.
 Rogers, V. Pres. - Gen. Mgr. 706 Locust St., Anaconda, Mont.
 275+44.7-280+30.1-Alexander Leggat, 3/4 Int. Leggat Hotel, Butte, Mont.
 James Gay, 3/4 Int. Butler Const., 1/4 Int.

FED. ROAD DIST. NO.	STATE	FED. AID PROJ. NO.	FISCAL YEAR	SHEET NO.	TOTAL SHEETS
1	MONT.	285 B		1	2

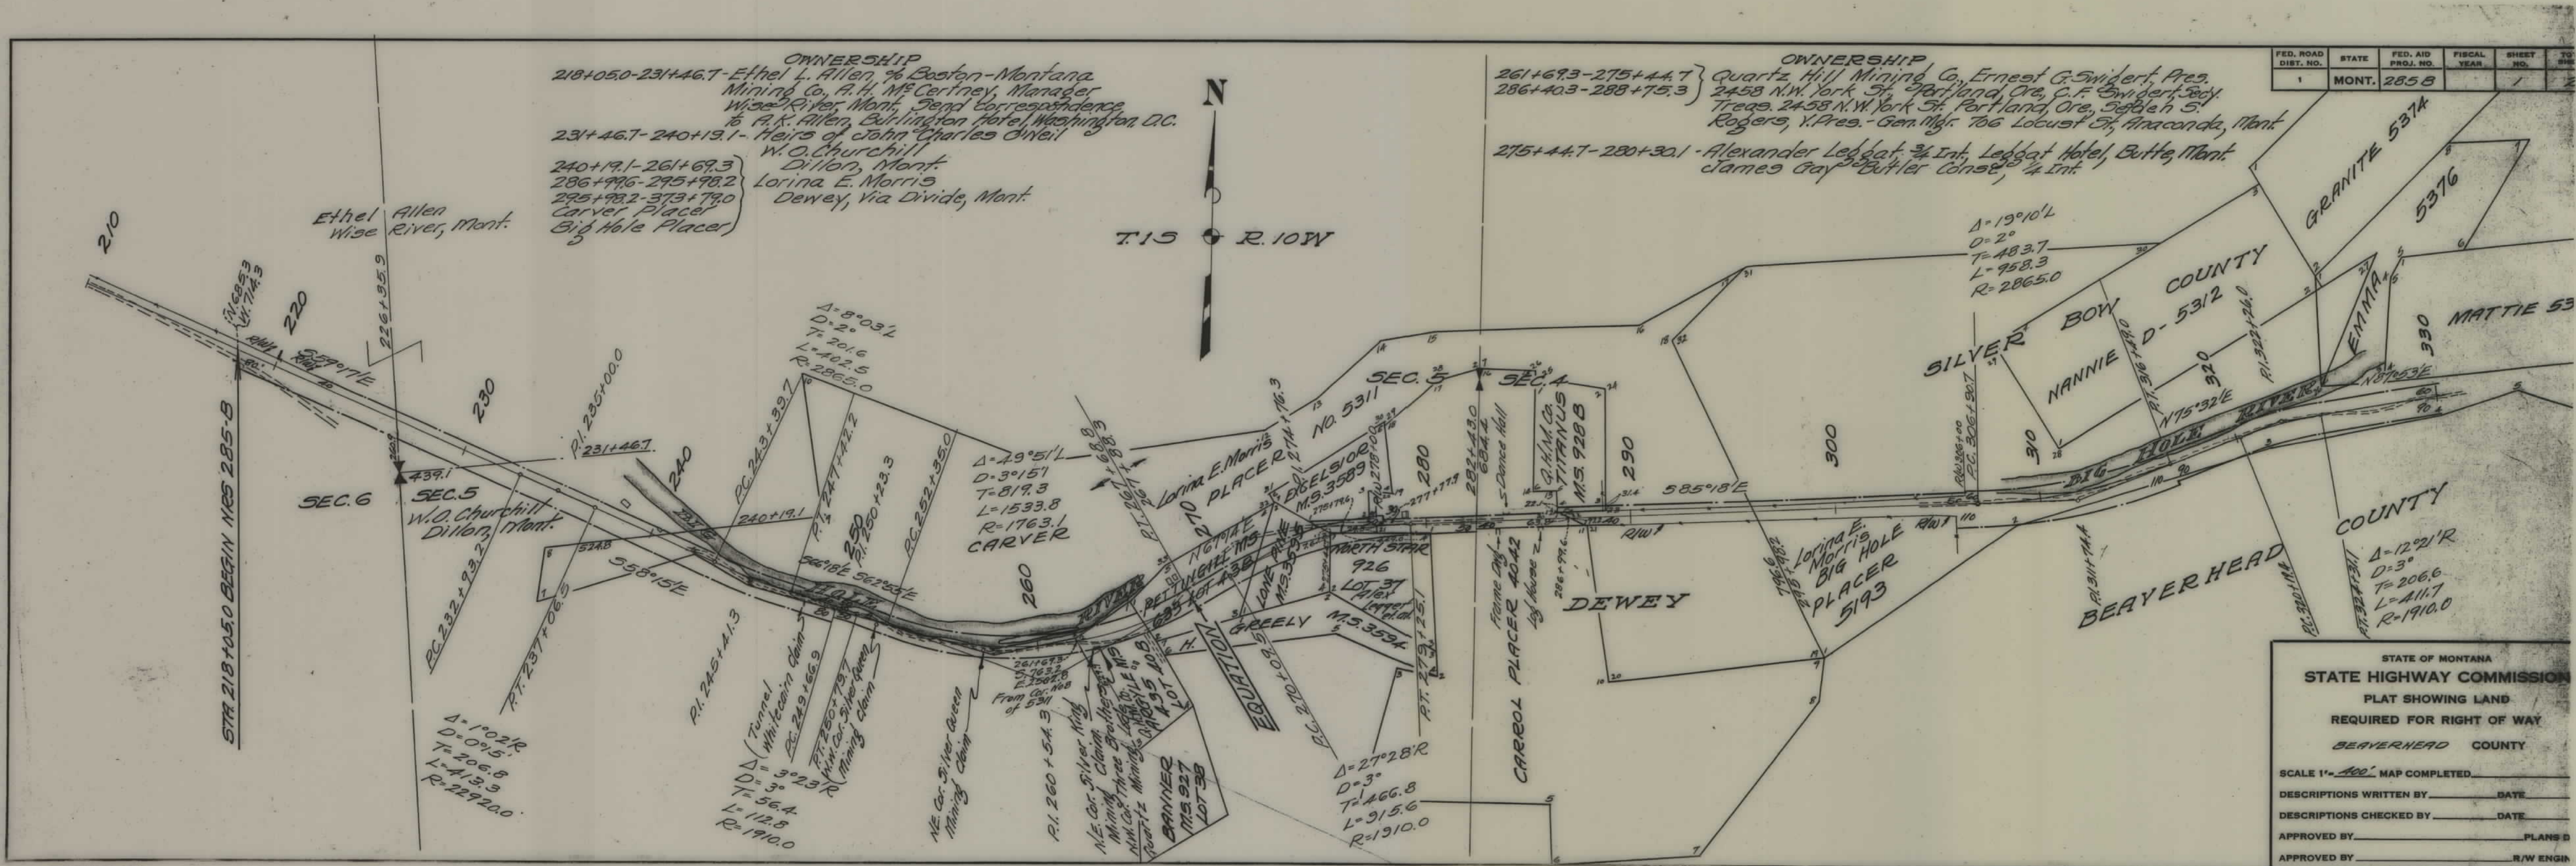

STATE OF MONTANA
 STATE HIGHWAY COMMISSION
 PLAT SHOWING LAND
 REQUIRED FOR RIGHT OF WAY
 BEAVERHEAD COUNTY


SCALE 1" = 400' MAP COMPLETED _____

DESCRIPTIONS WRITTEN BY _____ DATE _____

DESCRIPTIONS CHECKED BY _____ DATE _____

APPROVED BY _____ PLANS D

APPROVED BY _____ R/W ENGR

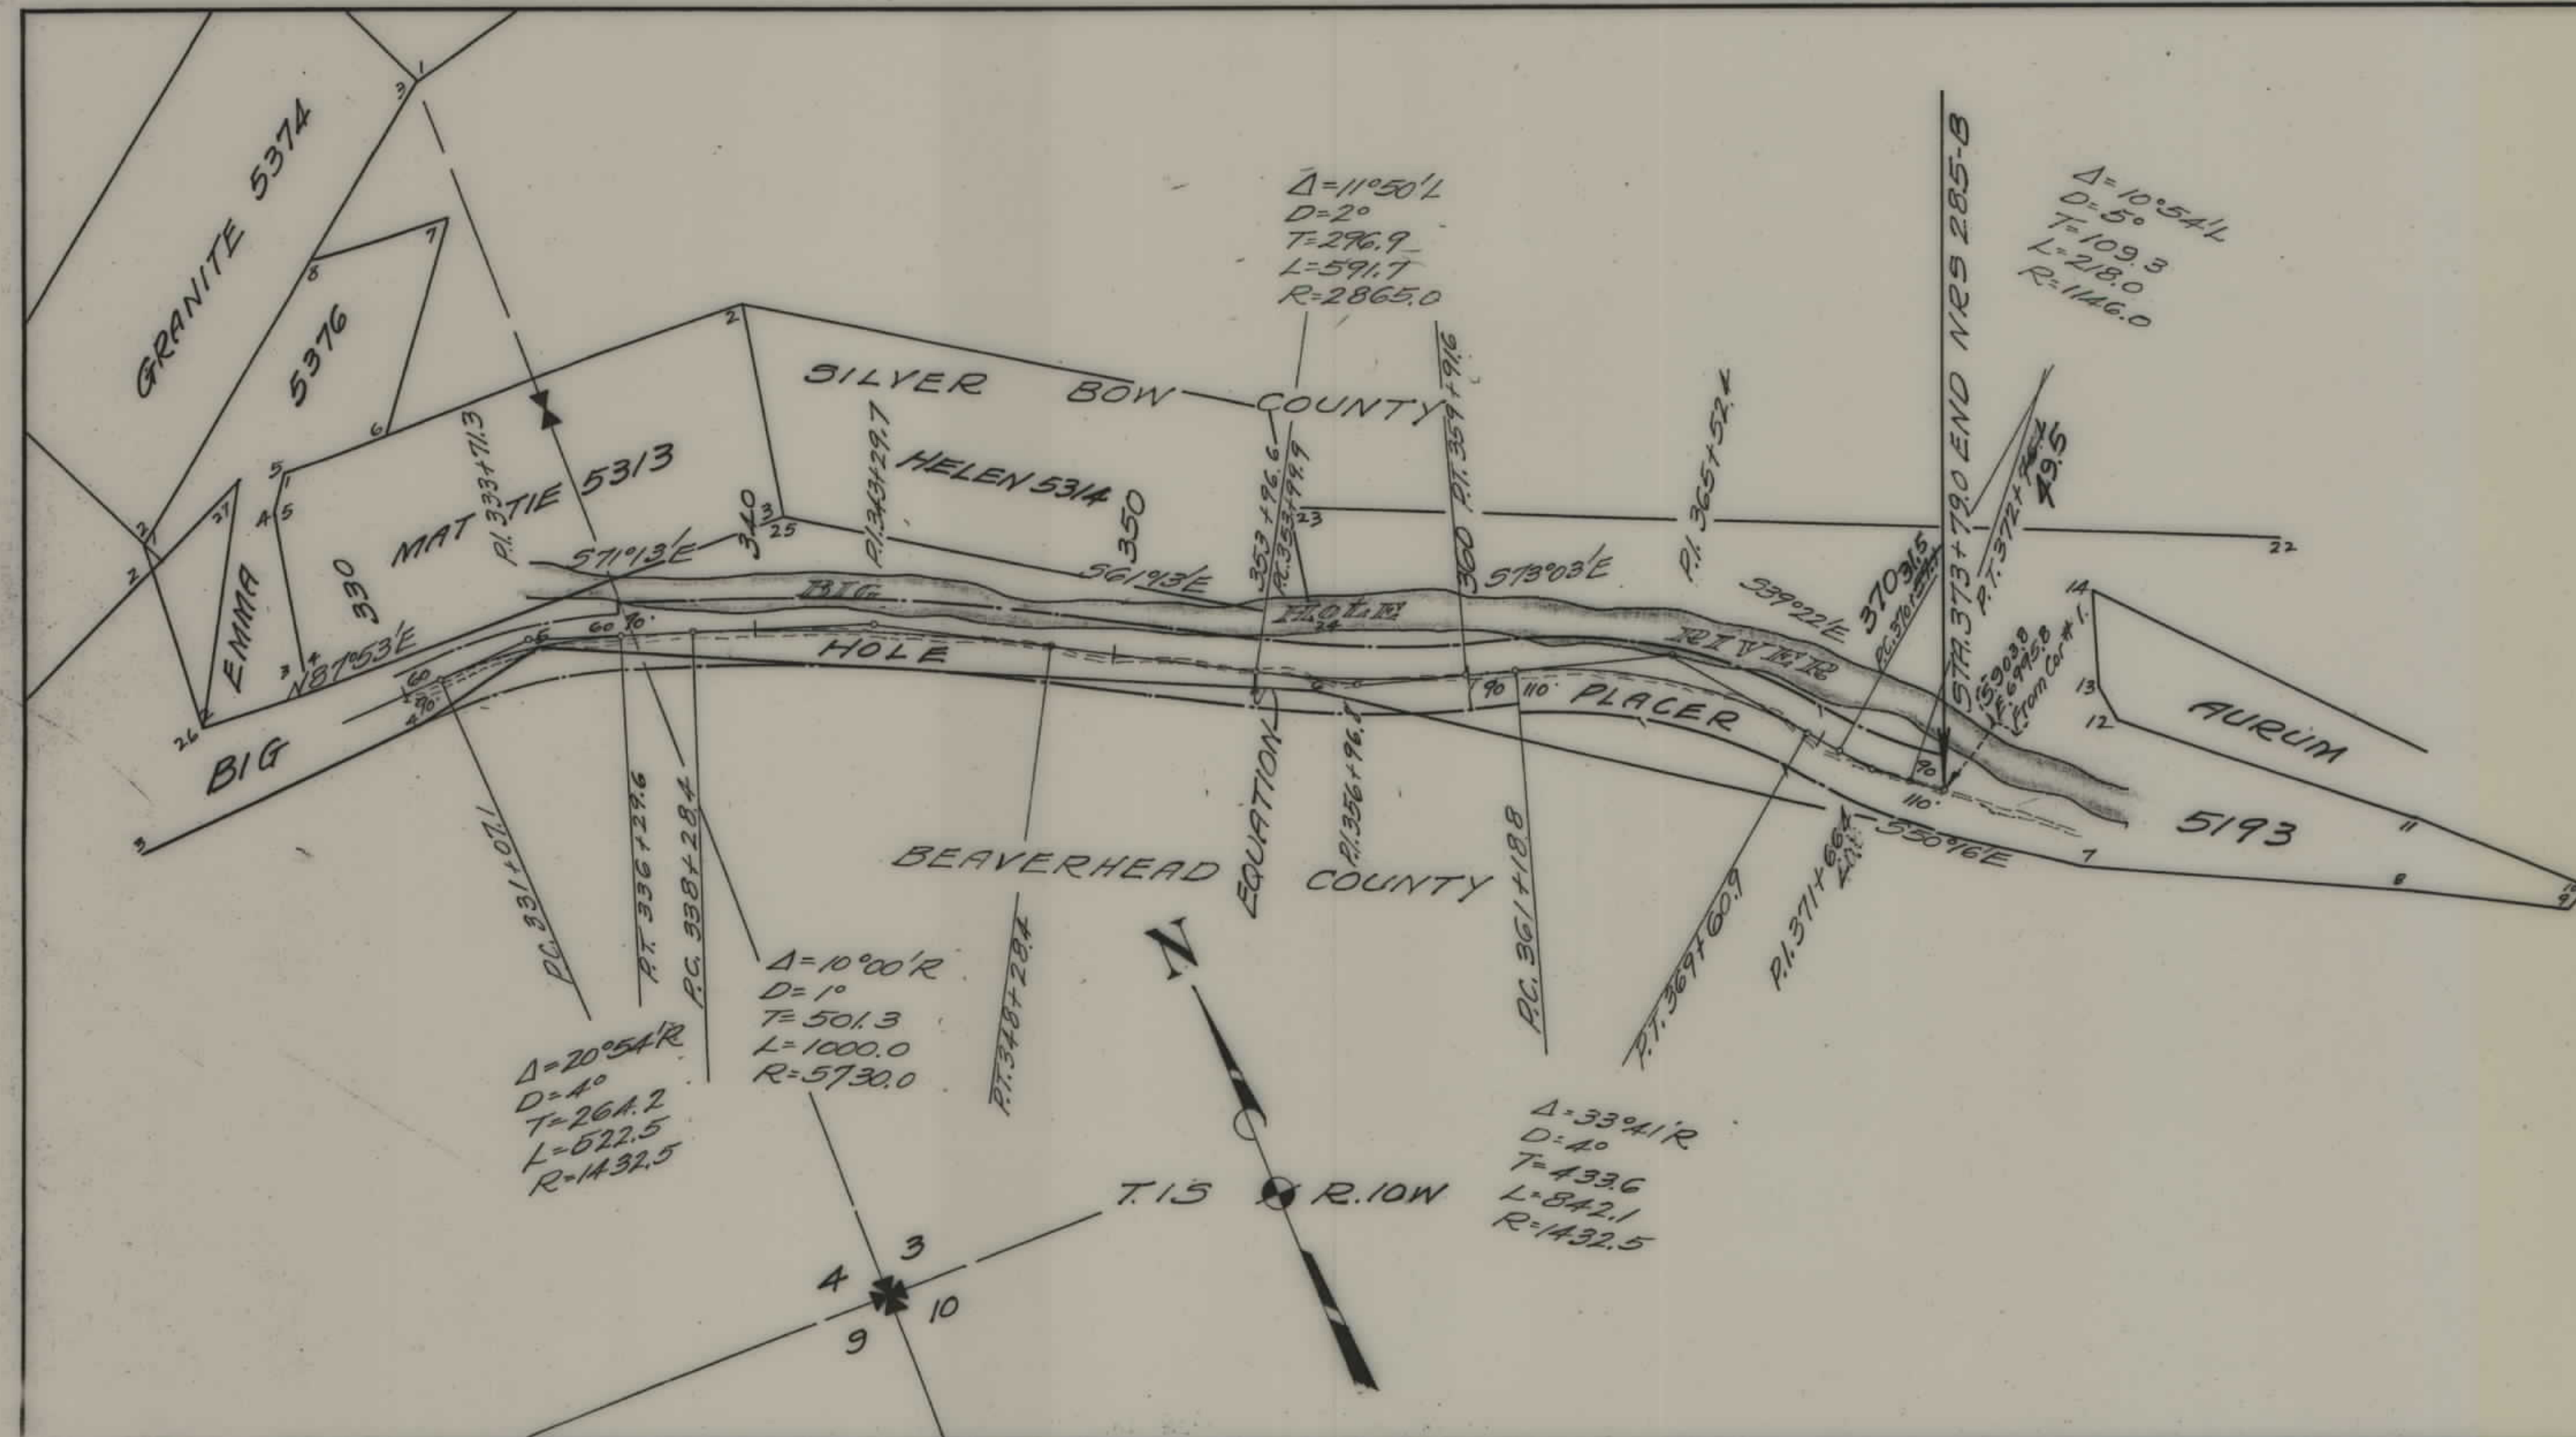

Carver Placer
 Thomas B. Dolman, Lorina E. Morris
 Argyle Lode & Millsite & Banner
 H. Greely, Lone Pine, Pettingill.
 Quartz Hill Mining Co.
 North Star #926
 Alexander J. Leggat 3/4
 Claribel A. Leggat 1/4
 Excelsior
 3.06 Acres - Bannack Placer Gold Mining Co.
 1.34 Acres - John F. Cowan
 Titano
 Quartz Hill Mining Co.
 Emma
 Philip Knabe
 Mattie, Helen, Nannie D
 Thomas B. Dolman
 Aurum
 Montana Power Co.
 Big Hole Placer
 Thomas B. Dolman, Lorina E. Morris

FED. ROAD DIST. NO.	STATE	FED. AID PROJ. NO.	FISCAL YEAR	SHEET NO.	TO SHEET
1	MONT.	285-B		2	2

STATE OF MONTANA
 STATE HIGHWAY COMMISSION
 PLAT SHOWING LAND
 REQUIRED FOR RIGHT OF WAY
 BEAVERHEAD COUNTY

SCALE 1"=400' MAP COMPLETED
 DESCRIPTIONS WRITTEN BY _____ DATE _____
 DESCRIPTIONS CHECKED BY _____ DATE _____
 APPROVED BY _____ PLANS D
 APPROVED BY _____ R/W ENGIN