

PLANS
NOT
TO
SCALE

P.C. 280+598
 S. 2442.8
 E. 1567.5
 NW 1/4 Sec. 34

$\Delta = 6^\circ 43' 2''$
 $D = 1^\circ$
 $T = 336.2$
 $L = 671.7$
 $R = 5730.0$

P.T. 287+31.5

P.I. 283+96.0

STA. 280+598 END 290-B
 STA. 290+598 BEG. 290-C

290

300

310



NW 1/4
 N 1/2 SW 1/4
 N 1/2 SE 1/4
 State of Montana

568°03'E

SEC. 34

SEC. 35

67°56'
 320
 50
 50

320+59.0

P.C. 317+83.9

$\Delta = 41^\circ 45' R$
 $D = 4^\circ$
 $T = 546.3$
 $L = 1043.8$
 $R = 1432.5$

S 1/2 SE 1/4 DOWDY
 Margaret Friday
 24012 Everett, Wash.

FED. ROAD DIST. NO.	STATE	FED. AID PROJ. NO.	FISCAL YEAR	SHEET NO.	TOTAL SHEETS
1	MONT.	290-C		1	2

STATE OF MONTANA
STATE HIGHWAY COMMISSION

PLAT SHOWING LAND
REQUIRED FOR RIGHT OF WAY

CHOUTEAU COUNTY


SCALE 1"=200' MAP COMPLETED _____

DESCRIPTIONS WRITTEN BY _____ DATE _____

DESCRIPTIONS CHECKED BY _____ DATE _____

APPROVED BY _____ PLANS DEPT.

APPROVED BY _____ R/W ENGINEER

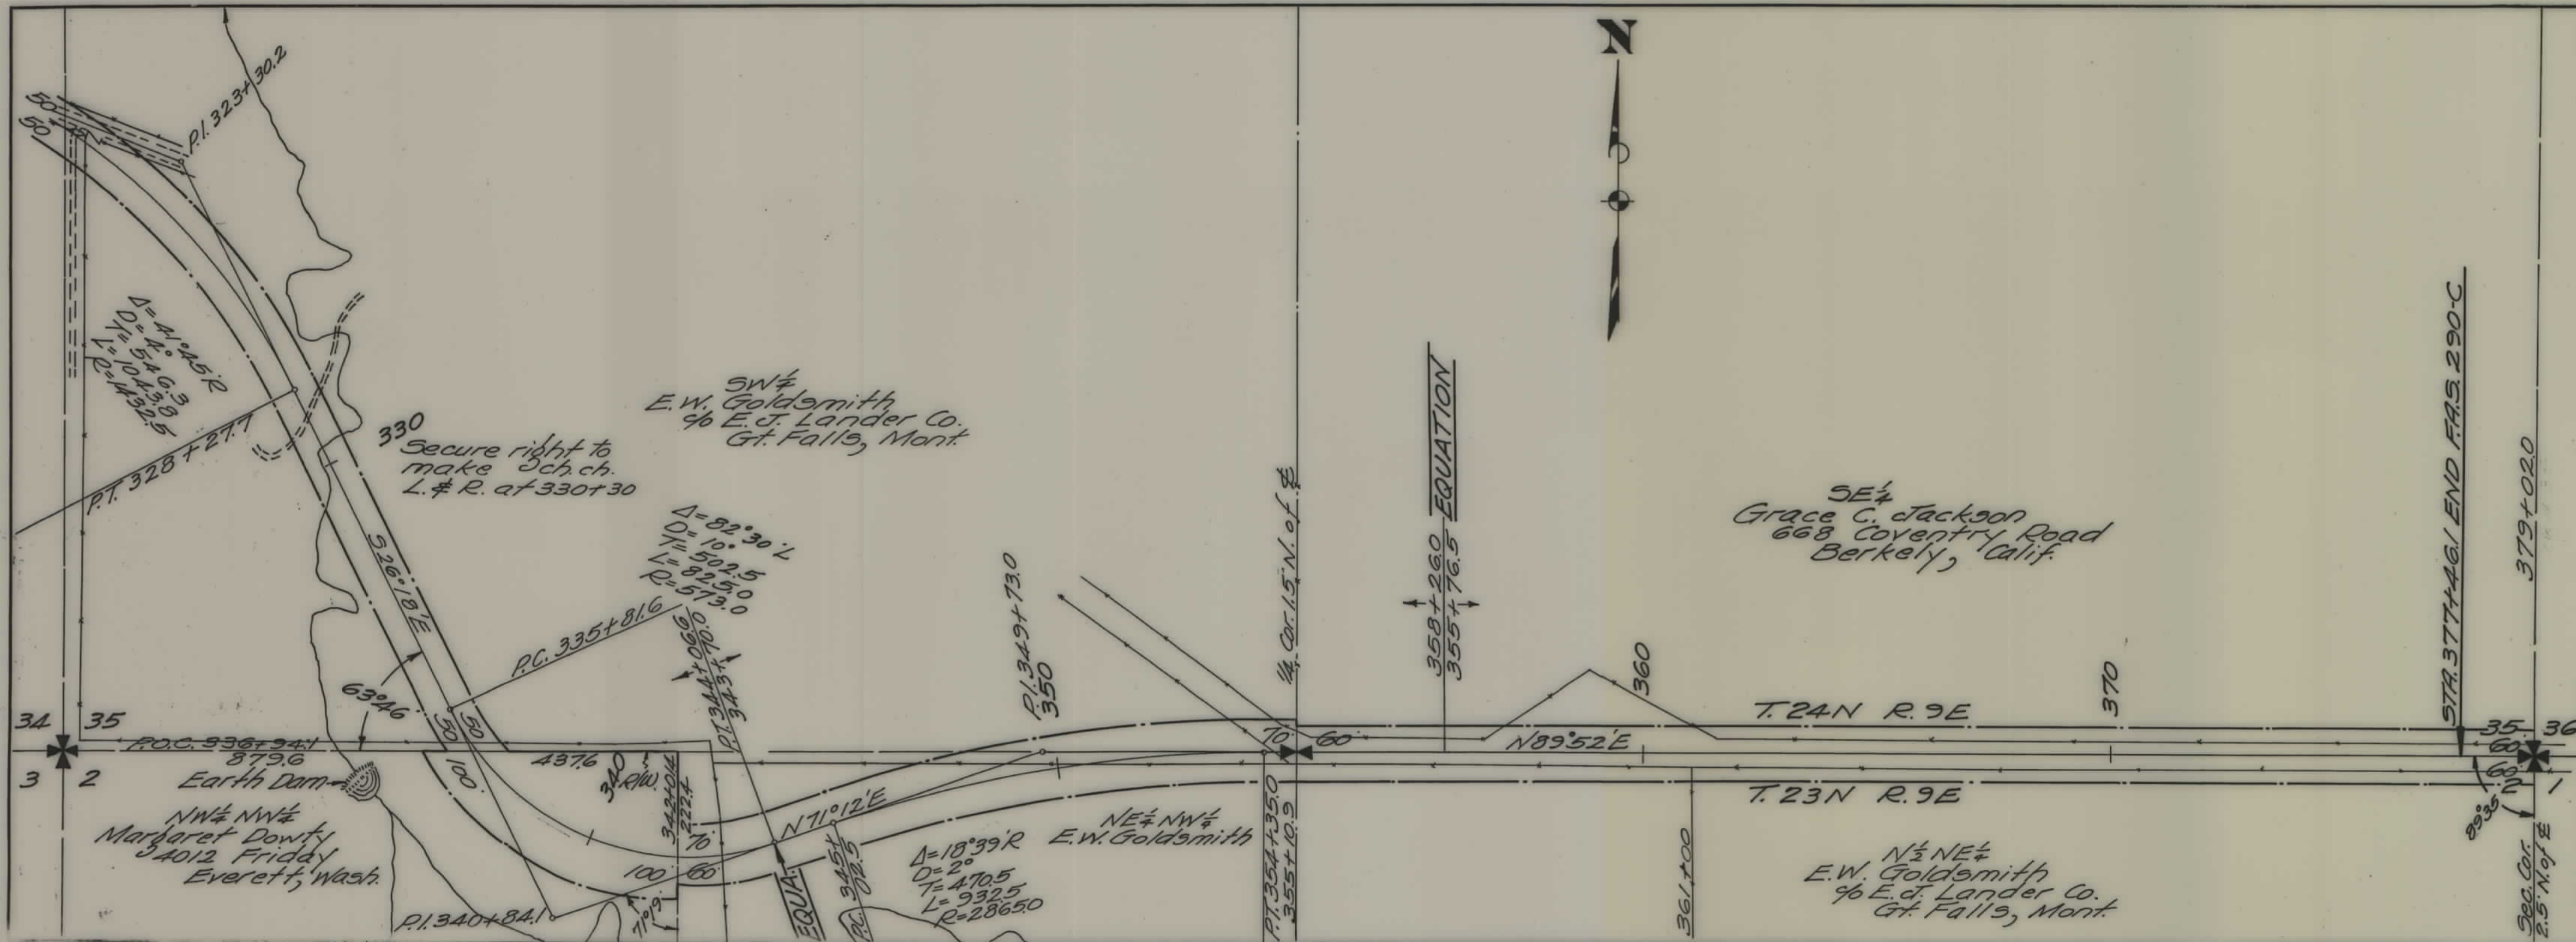

FED. ROAD DIST. NO.	STATE	FED. AID PROJ. NO.	FISCAL YEAR	SHEET NO.	TOTAL SHEETS
1	MONT.	290-C		2	2

STATE OF MONTANA
STATE HIGHWAY COMMISSION
PLAT SHOWING LAND
REQUIRED FOR RIGHT OF WAY
CHOUTEAU COUNTY

SCALE 1"=200' MAP COMPLETED _____

DESCRIPTIONS WRITTEN BY _____ DATE _____

DESCRIPTIONS CHECKED BY _____ DATE _____

APPROVED BY _____ PLANS DEPT.

APPROVED BY _____ R/W ENGINEER