


PLANS
NOT
TO
SCALE

FAS

FED. ROAD DIST. NO.	STATE	FED. AID PROJ. NO.	FISCAL YEAR	SHEET NO.	TO SHEET
1	MONT.	288		1	6

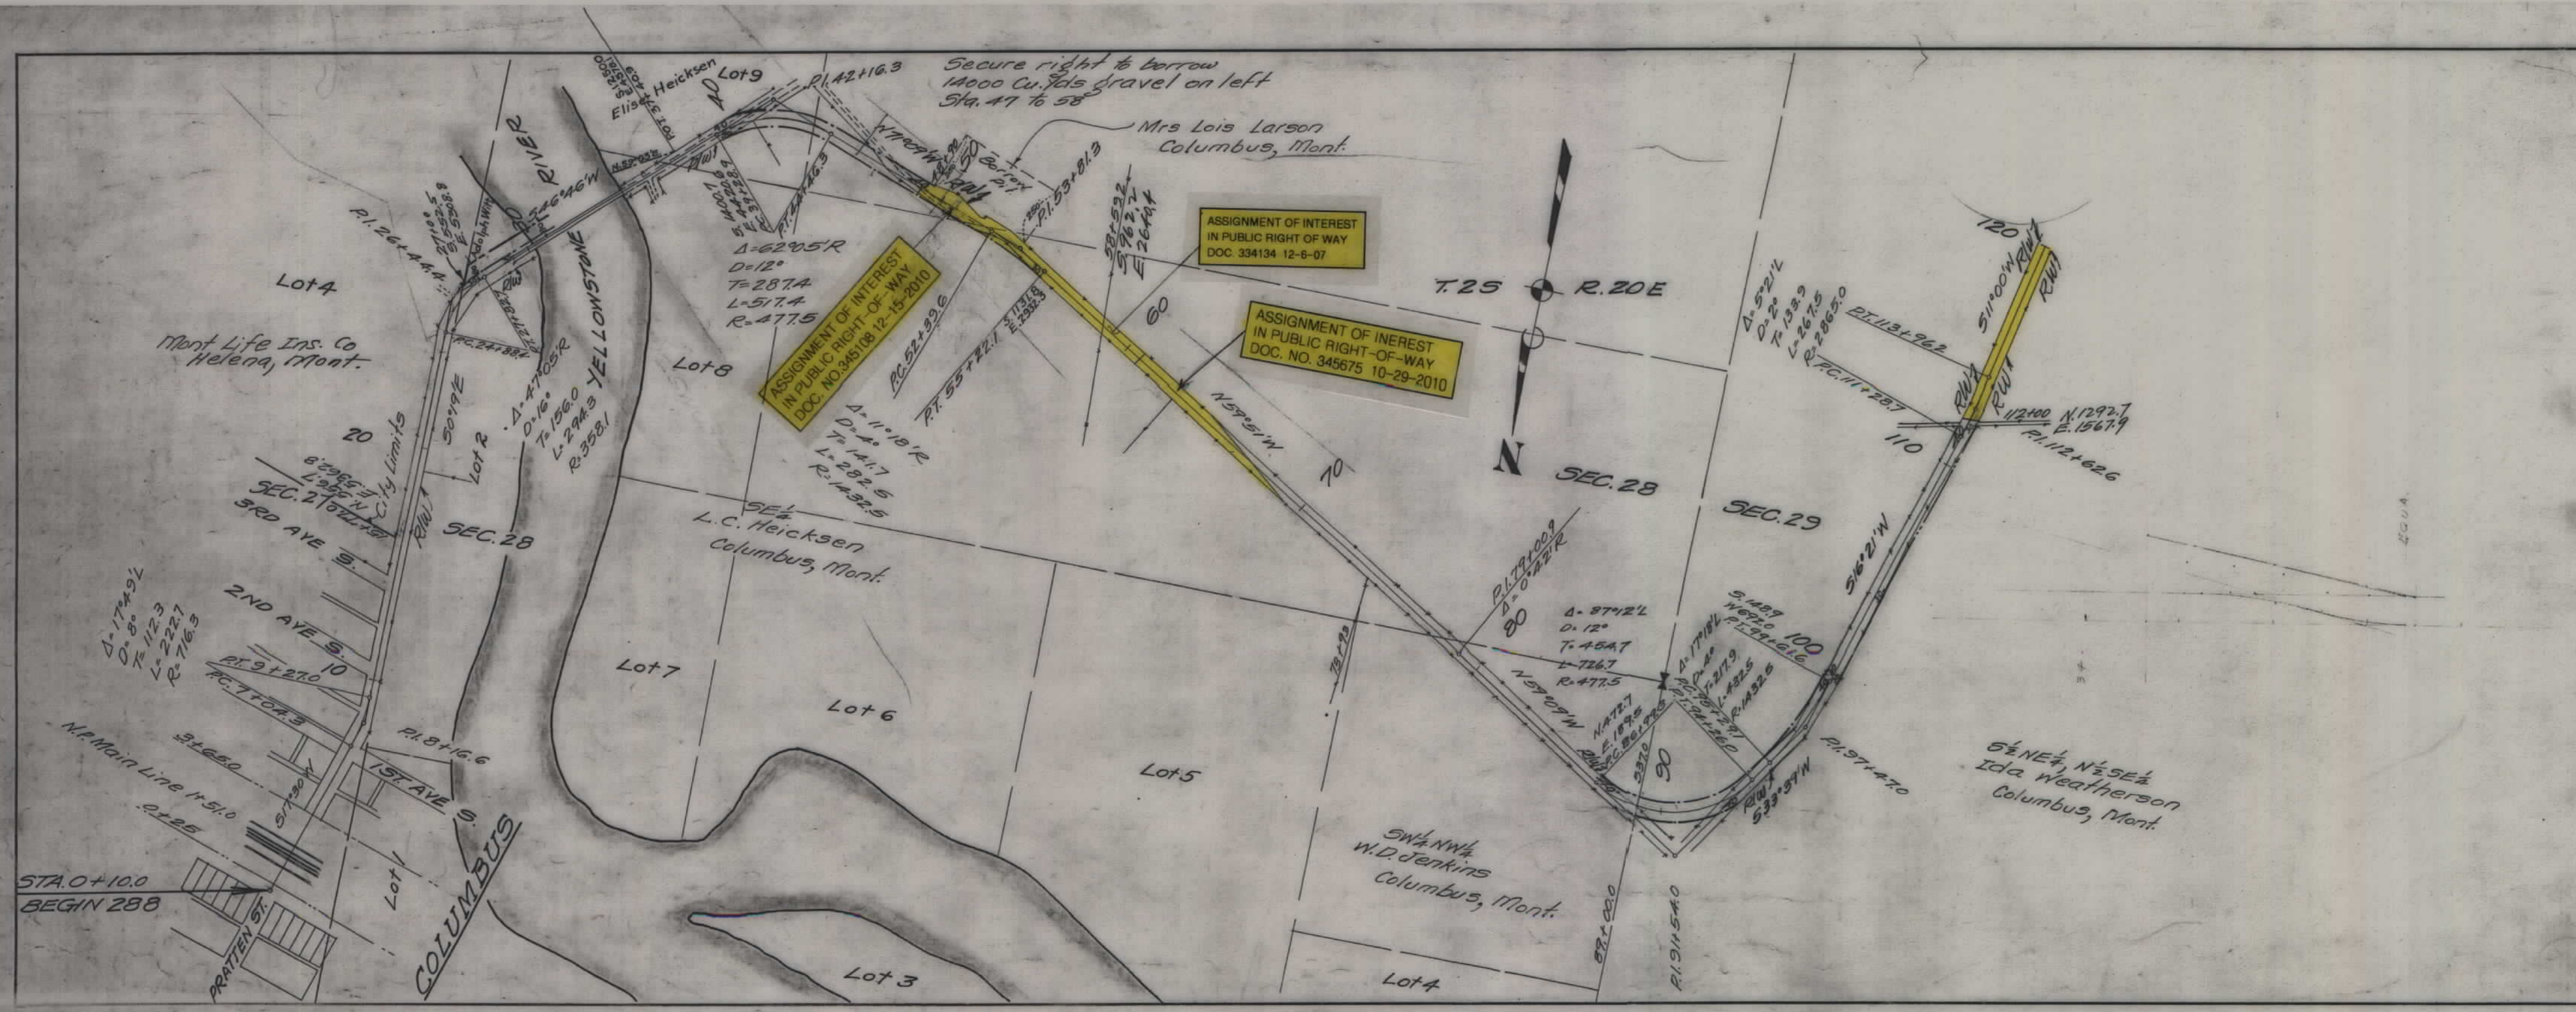

STATE OF MONTANA
STATE HIGHWAY COMMISSION
PLAT SHOWING LAND
REQUIRED FOR RIGHT OF WAY
STILLWATER COUNTY

SCALE 1"=100' MAP COMPLETED _____
DESCRIPTIONS WRITTEN BY _____ DATE _____
DESCRIPTIONS CHECKED BY _____ DATE _____
APPROVED BY _____ PLANS _____
APPROVED BY _____ R/W ENGINEER _____

FED. ROAD DIST. NO.	STATE	FED. AID PROJ. NO.	FISCAL YEAR	SHEET NO.	TO SHEET
1	MONT.	288		2	6

May 5 1934

DEPARTMENT OF THE INTERIOR, UNITED STATES INDIAN SERVICE
CROW AGENCY, MONTANA

APPROVED, as shown hereon, subject to the provisions of the Act of March 4, 1915 (38 Stat. L. 1188) and departmental regulations thereunder, and subject also to any prior, valid existing rights and adverse claims. This approval covers only Indian trust allotments, tribal and other lands under the jurisdiction of the Secretary of the Interior.

acting *Richard B. Millin*
Superintendent

ASSIGNMENT OF INTEREST
IN PUBLIC RIGHT-OF-WAY
DOC. NO. 345108 12-15-2010

STATE OF MONTANA
STATE HIGHWAY COMMISSION
PLAT SHOWING LAND
REQUIRED FOR RIGHT OF WAY
STILLWATER COUNTY


SCALE 1"=400' MAP COMPLETED _____

DESCRIPTIONS WRITTEN BY _____ DATE _____


DESCRIPTIONS CHECKED BY _____ DATE _____

APPROVED BY _____ PLANS _____

APPROVED BY _____ R/W ENGINEER _____

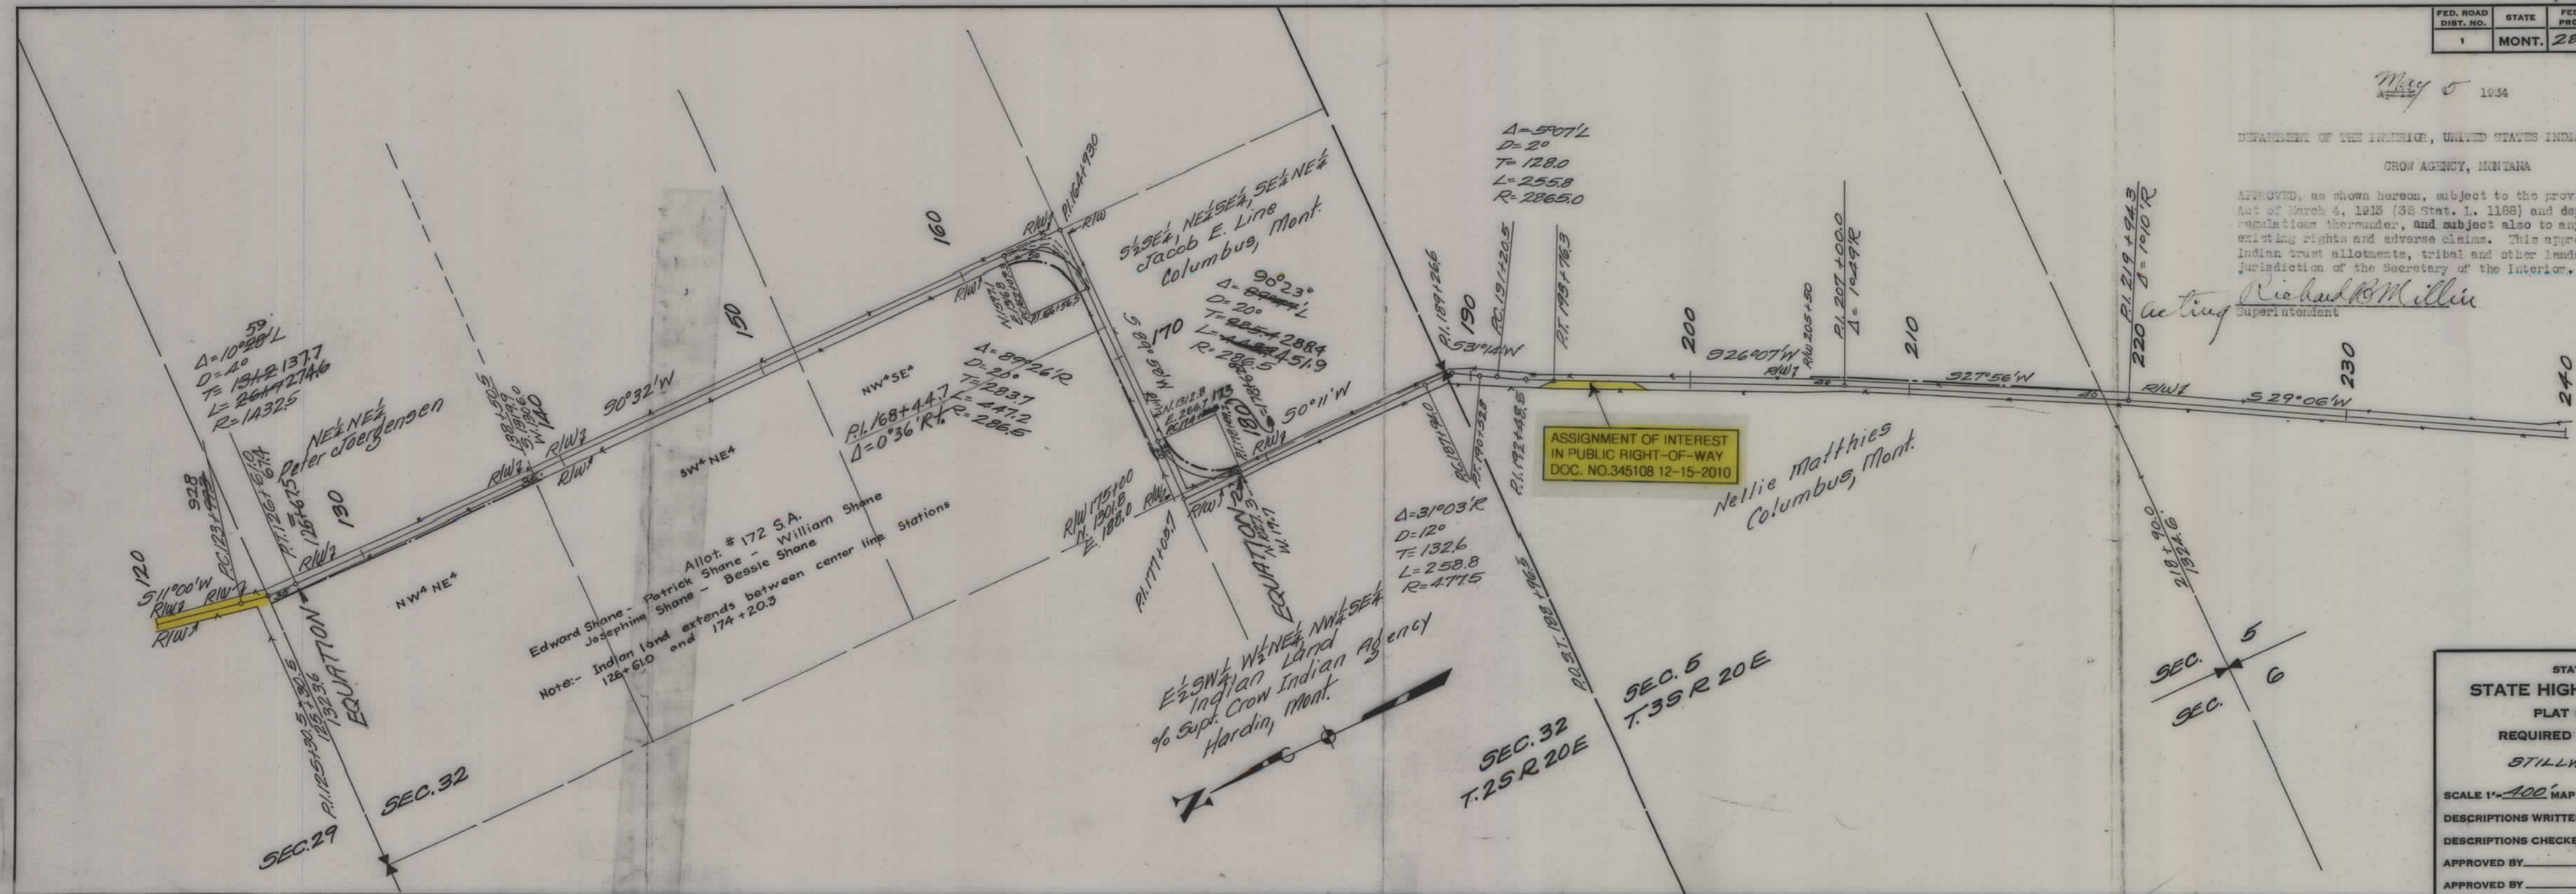

FED. ROAD DIST. NO.	STATE	FED. AID PROJ. NO.	FISCAL YEAR	SHEET NO.	TO SHEET
1	MONT.	288		3	4

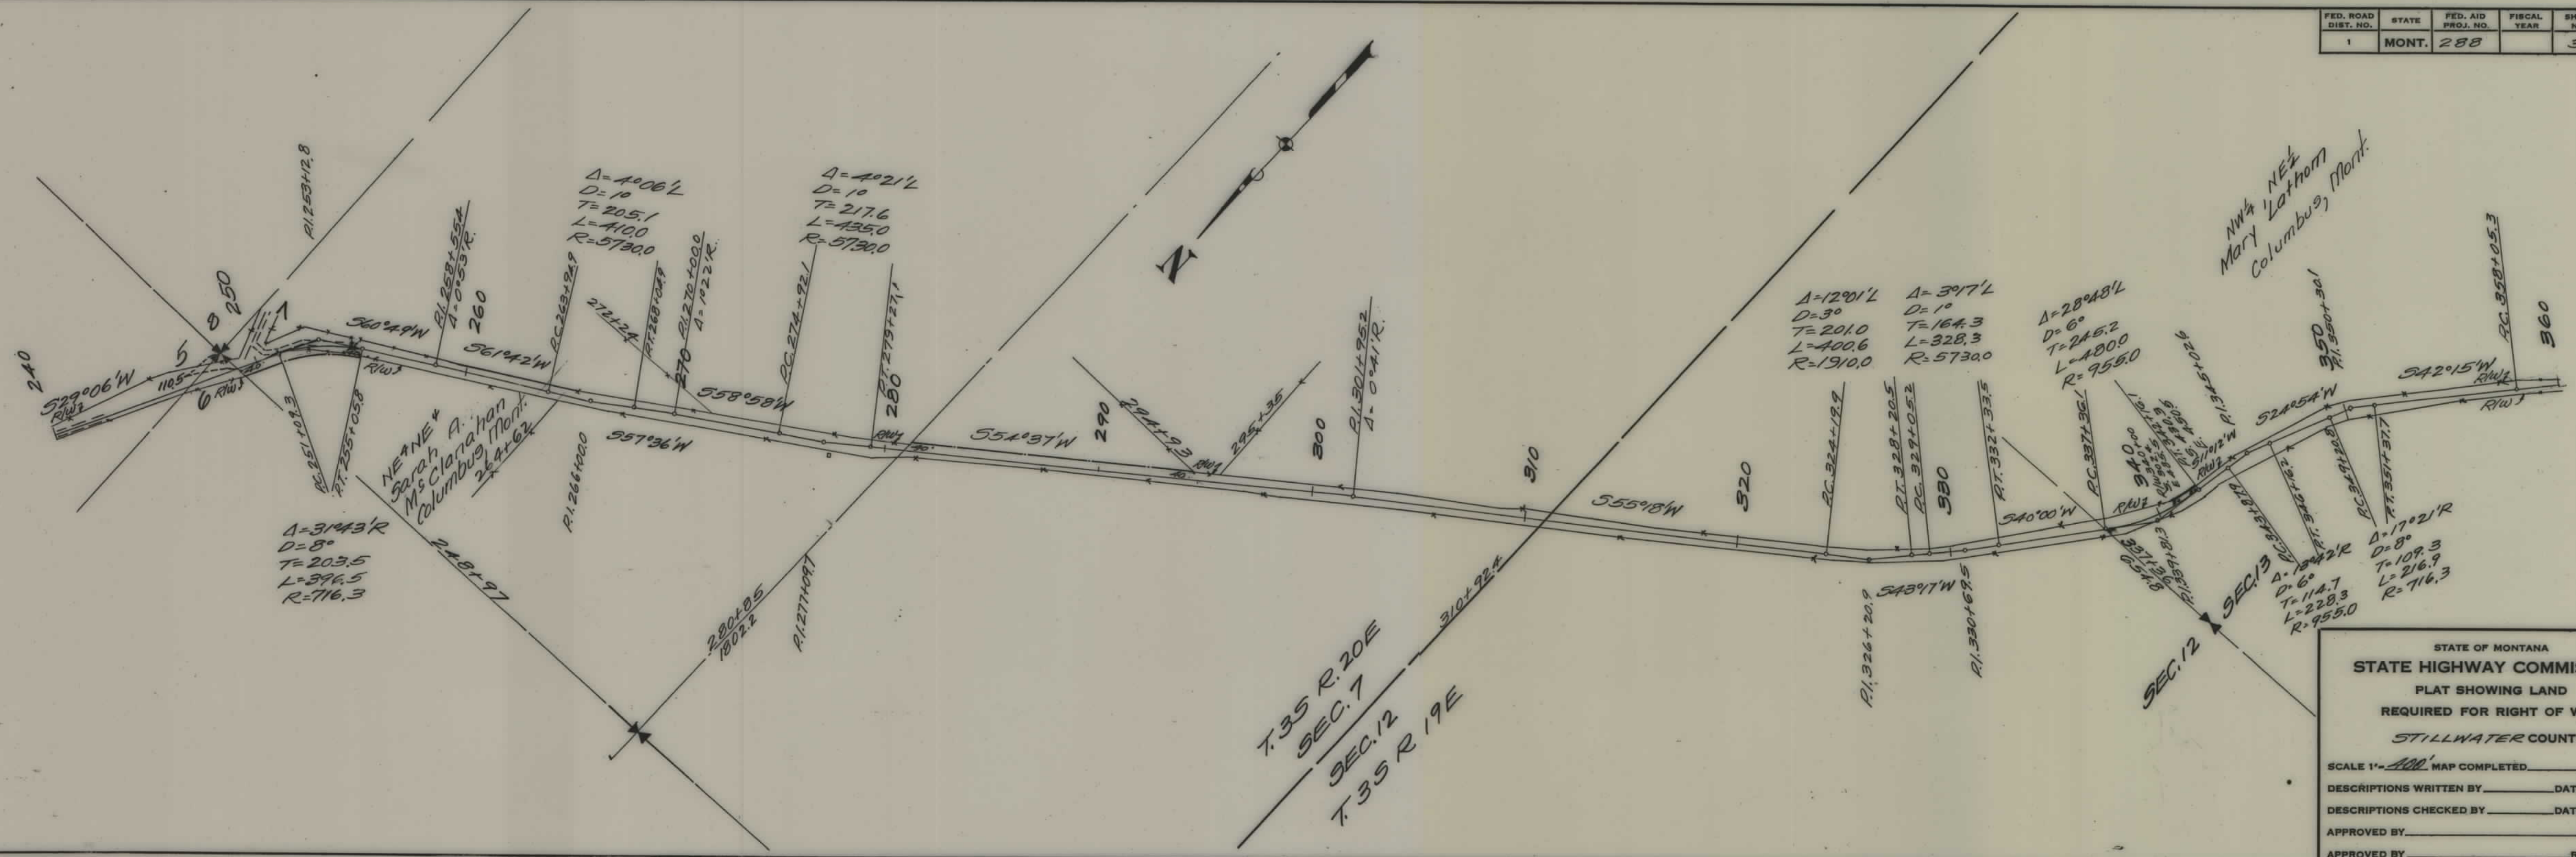



T.35 R.20E
SEC.7
SEC.12
T.35 R.19E

STATE OF MONTANA
STATE HIGHWAY COMMISSION
PLAT SHOWING LAND
REQUIRED FOR RIGHT OF WAY
STILLWATER COUNTY


SCALE 1"=400' MAP COMPLETED _____
 DESCRIPTIONS WRITTEN BY _____ DATE _____
 DESCRIPTIONS CHECKED BY _____ DATE _____
 APPROVED BY _____ PLANS _____
 APPROVED BY _____ R/W ENGINEER _____

FED. ROAD DIST. NO.	STATE	FED. AID PROJ. NO.	FISCAL YEAR	SHEET NO.	TOTAL SHEETS
1	MONT.	288		4	6

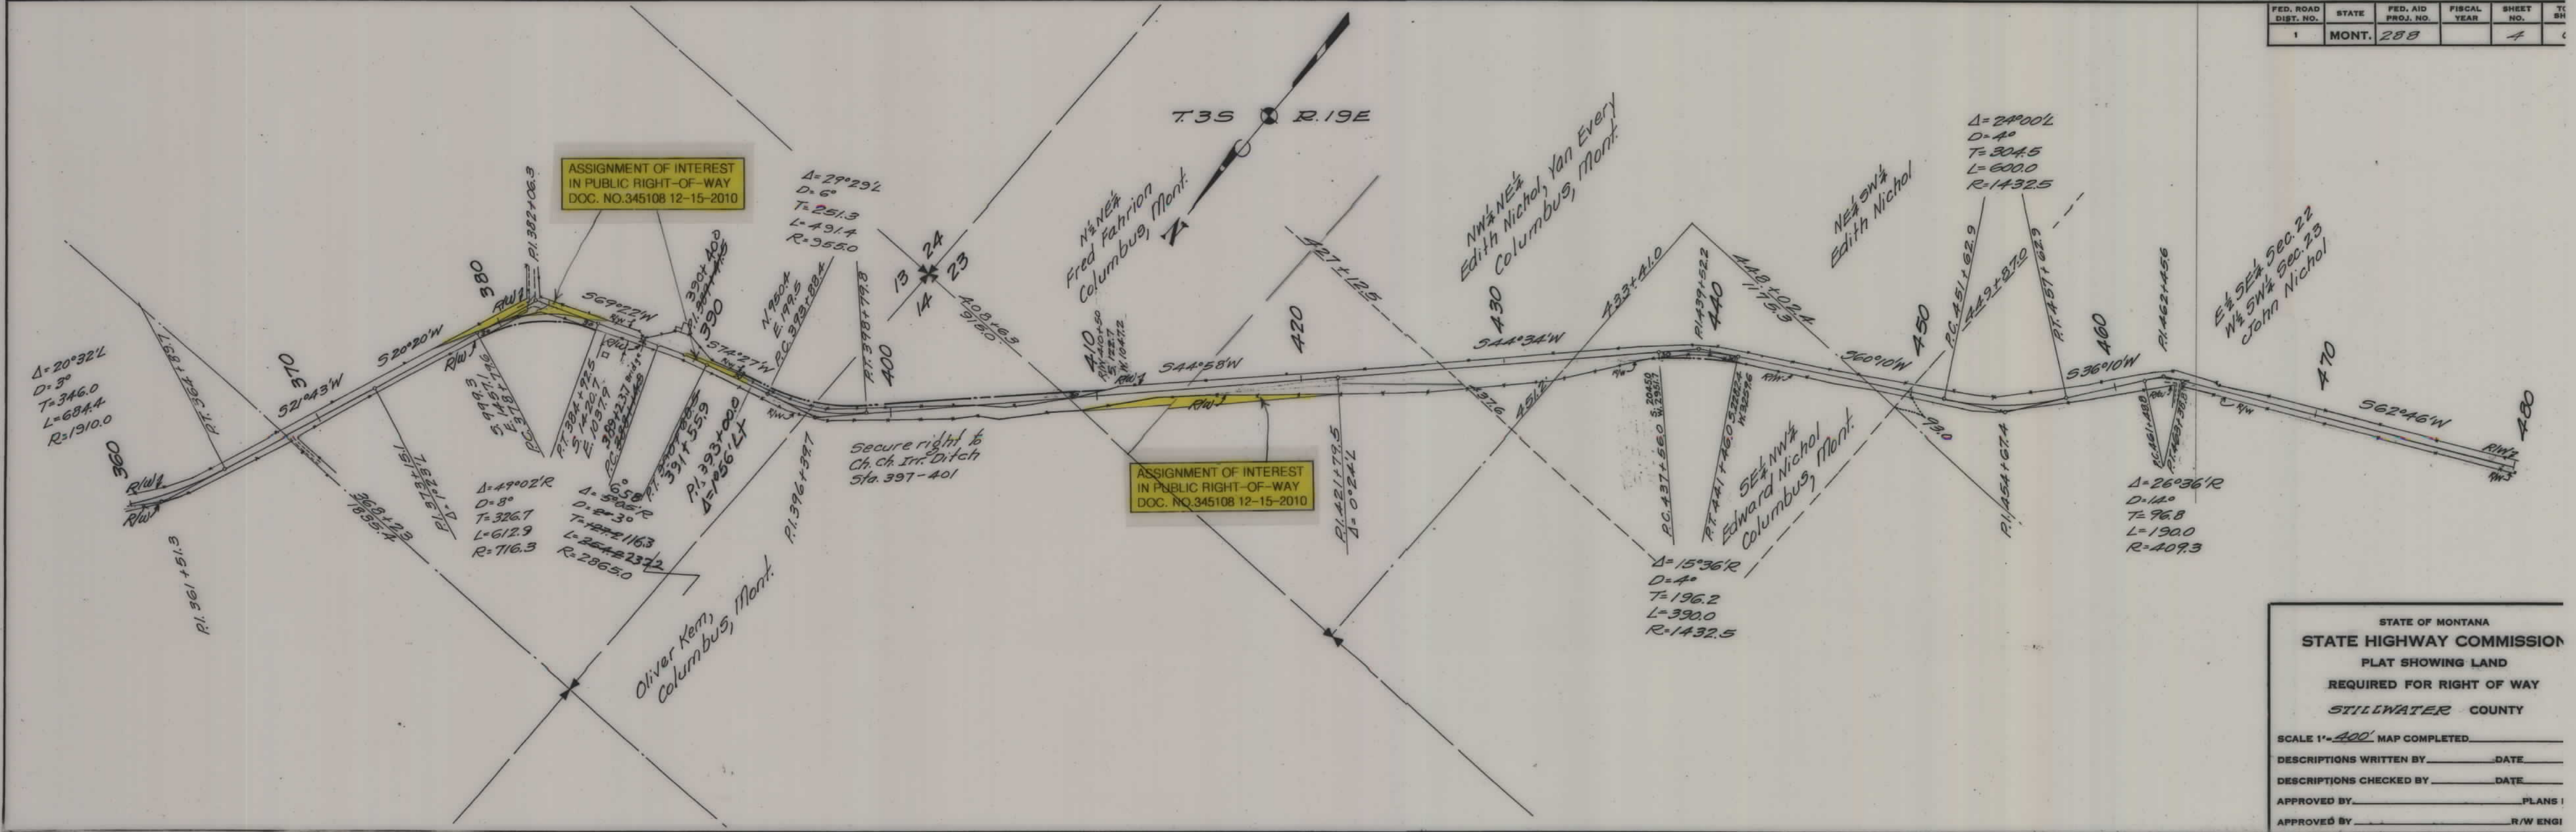

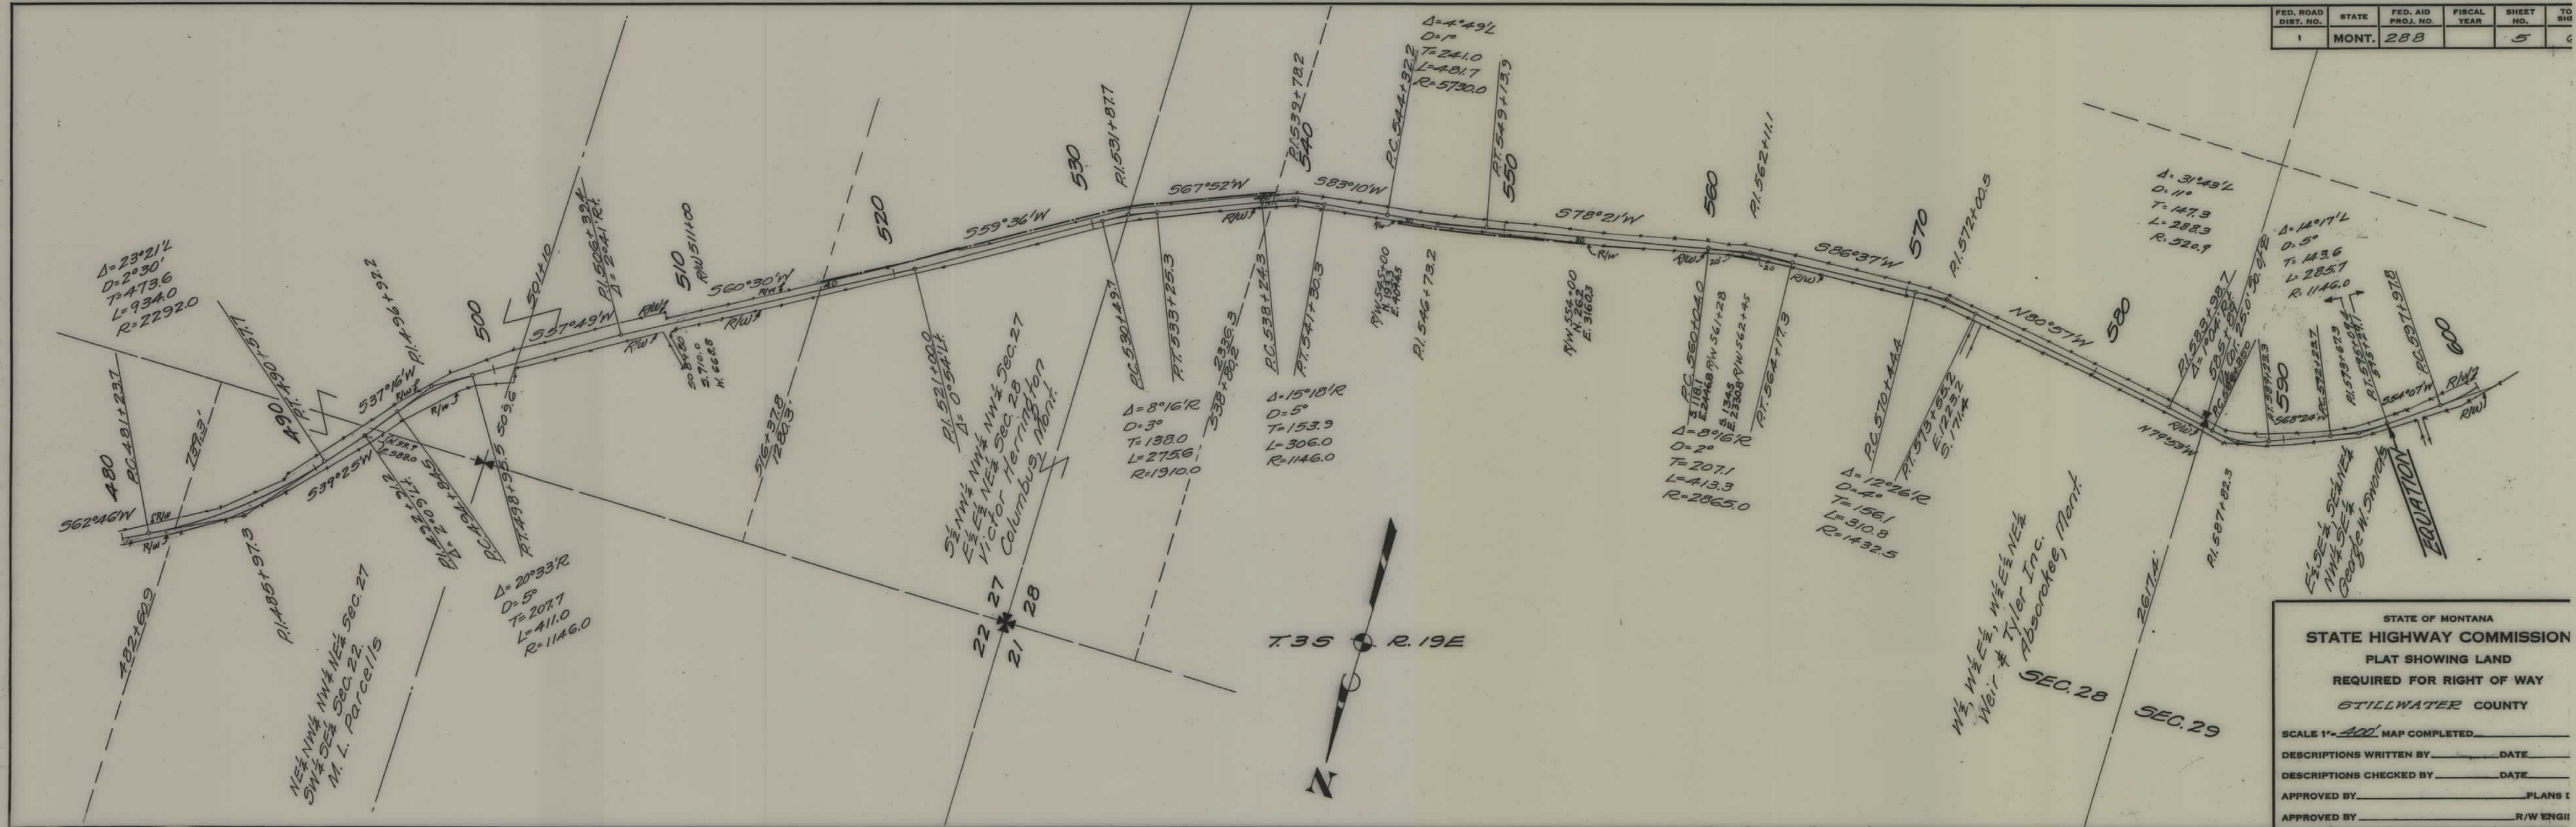

FED. ROAD DIST. NO.	STATE	FED. AID PROJ. NO.	FISCAL YEAR	SHEET NO.	TO SHEET
1	MONT.	288		5	6

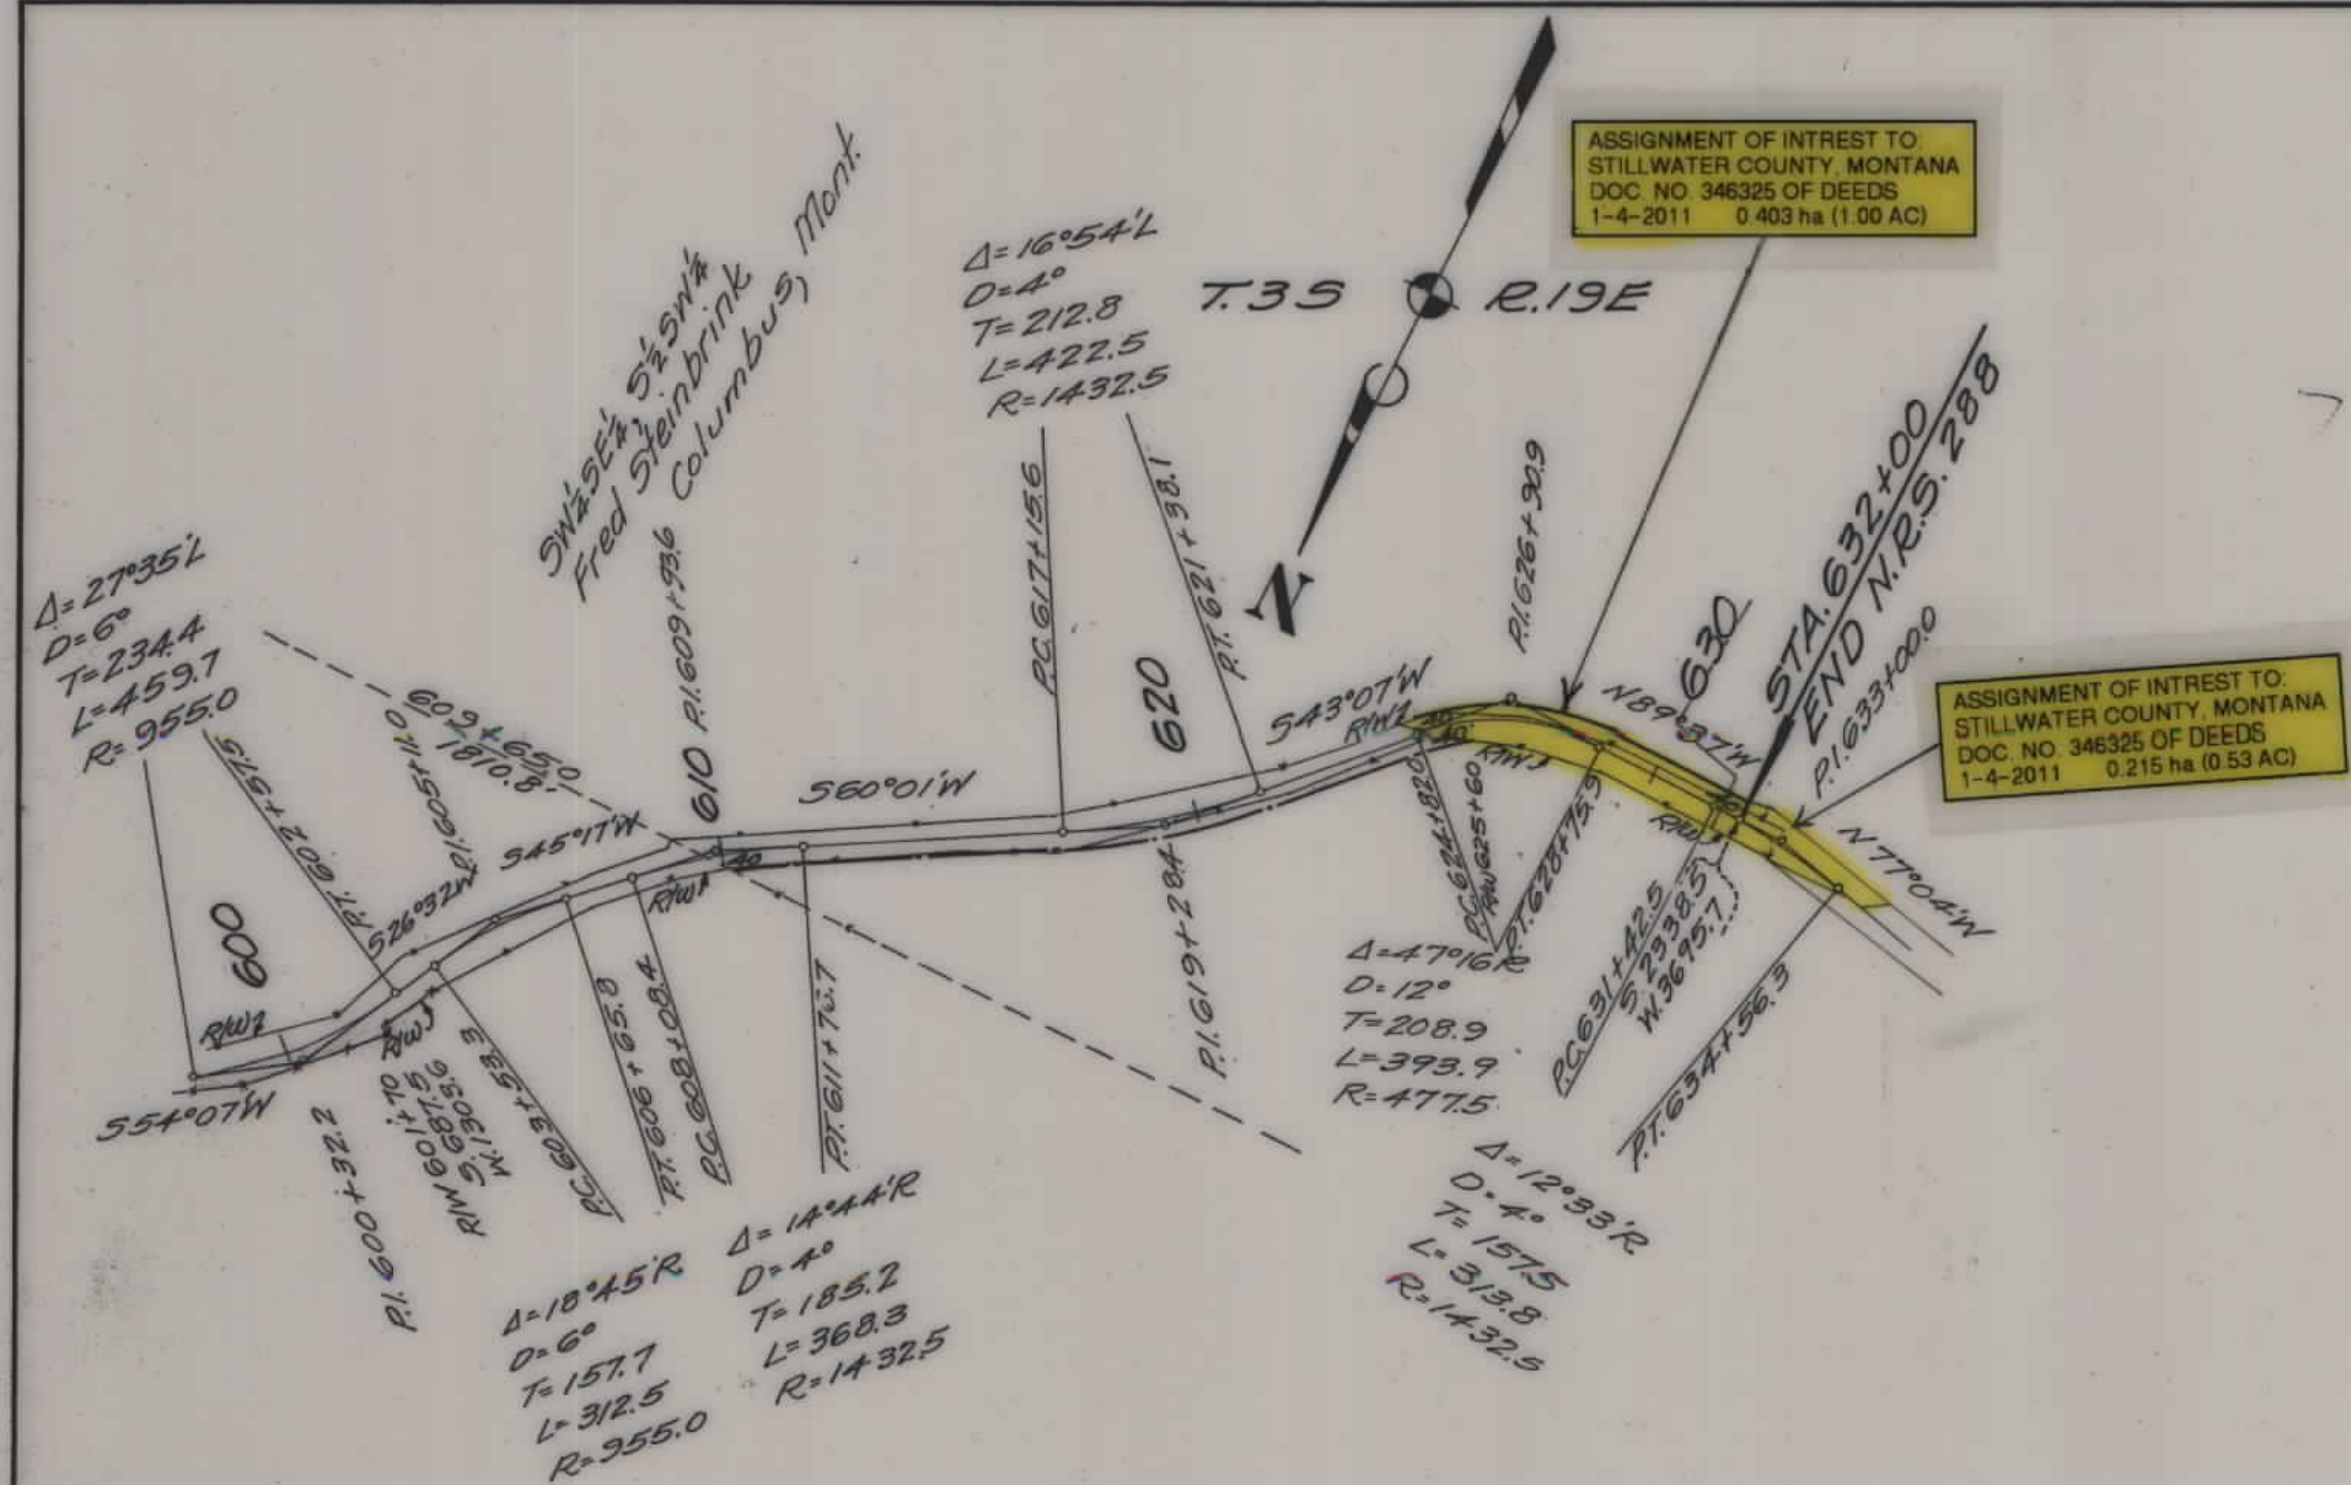

FED. ROAD DIST. NO.	STATE	FED. AID PROJ. NO.	FISCAL YEAR	SHEET NO.	TC
1	MONT.	288		6	6

STATE OF MONTANA
STATE HIGHWAY COMMISSION
PLAT SHOWING LAND
REQUIRED FOR RIGHT OF WAY
STILLWATER COUNTY

SCALE 1" = 400' MAP COMPLETED _____

DESCRIPTIONS WRITTEN BY _____ DATE _____

DESCRIPTIONS CHECKED BY _____ DATE _____

APPROVED BY _____ PLANS _____

APPROVED BY _____ R/W ENGR _____