


PLANS
NOT
TO
SCALE

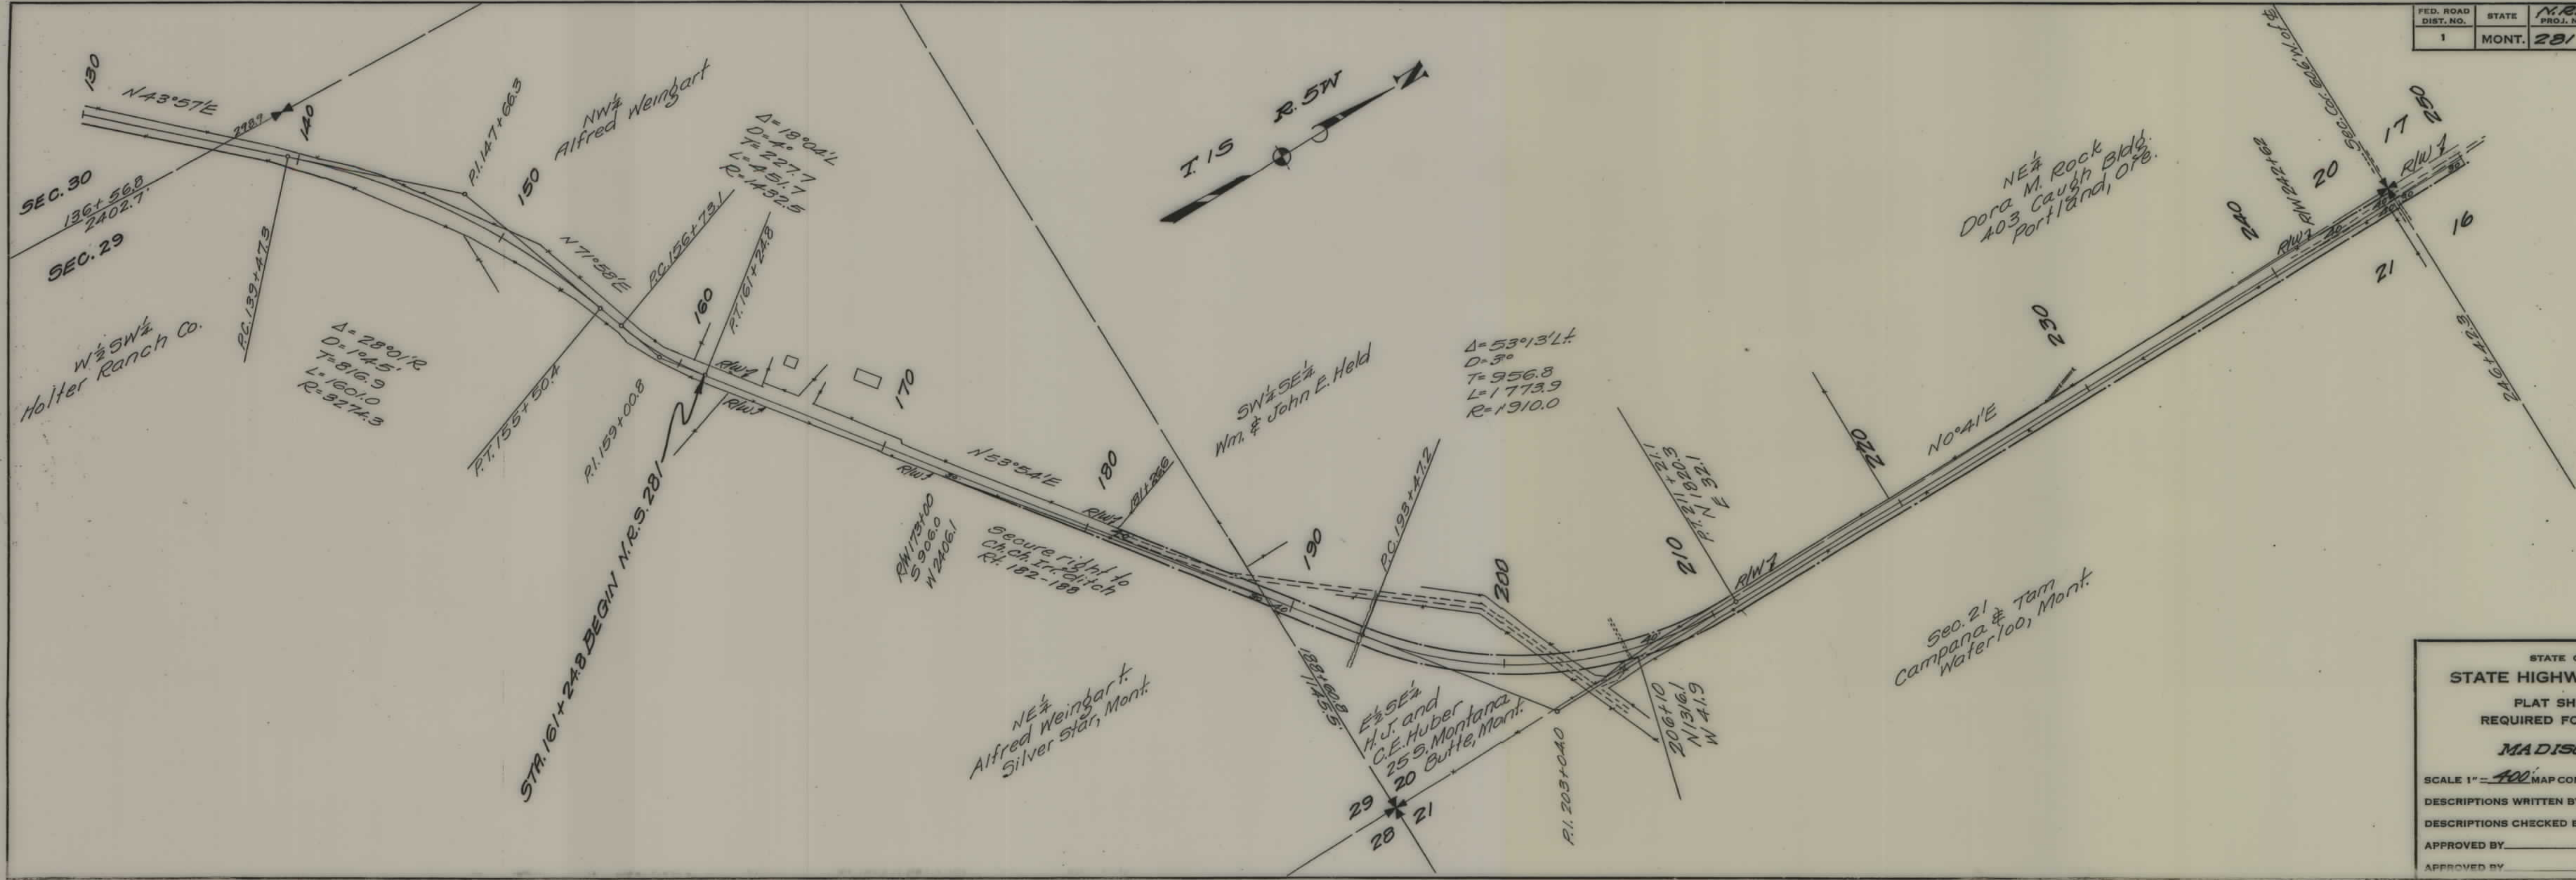

FED. ROAD DIST. NO.	STATE	M.R.S. PROJ. NO.	FISCAL YEAR	SHEET NO.	TOTAL SHEETS
1	MONT.	281		1	5

STATE OF MONTANA
 STATE HIGHWAY COMMISSION
 PLAT SHOWING LAND
 REQUIRED FOR RIGHT OF WAY
 MADISON COUNTY

SCALE 1" = 400' MAP COMPLETED 12-11-33


DESCRIPTIONS WRITTEN BY E.O.P. DATE 12-12-33

DESCRIPTIONS CHECKED BY T.P.J. DATE 12-13-33

APPROVED BY _____ PLANS DEPT.

APPROVED BY _____ R/W ENGINEER

FED. ROAD DIST. NO.	STATE	N.R.S. PROJ. NO.	FISCAL YEAR	SHEET NO.	TOTAL SHEETS
1	MONT.	281		2	5

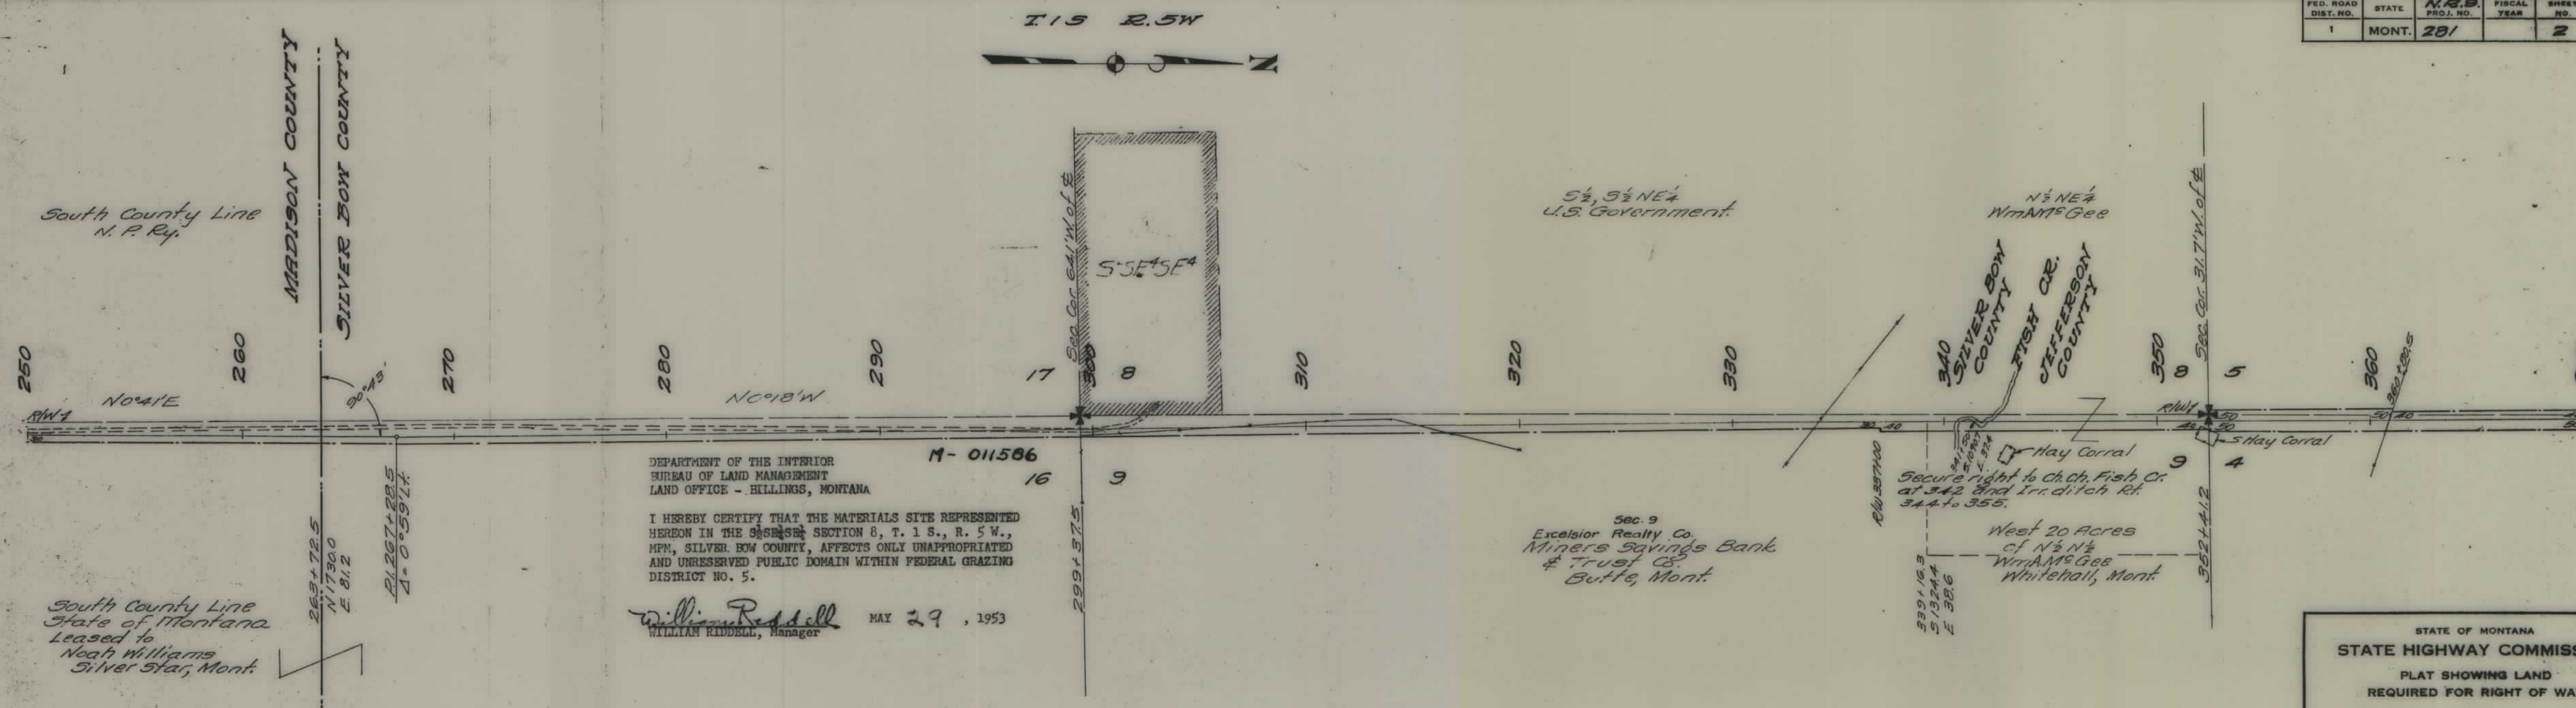


DEPARTMENT OF THE INTERIOR
BUREAU OF LAND MANAGEMENT
LAND OFFICE - BILLINGS, MONTANA

I HEREBY CERTIFY THAT THE MATERIALS SITE REPRESENTED
HEREON IN THE ~~8th~~ SECTION 8, T. 1 S., R. 5 W.,
MPM, SILVER BOW COUNTY, AFFECTS ONLY UNAPPROPRIATED
AND UNRESERVED PUBLIC DOMAIN WITHIN FEDERAL GRAZING
DISTRICT NO. 5.

William Riddell
WILLIAM RIDDELL, Manager
MAY 27, 1953

STATE OF MONTANA
STATE HIGHWAY COMMISSION
PLAT SHOWING LAND
REQUIRED FOR RIGHT OF WAY
SILVER BOW COUNTY
SCALE 1" = 400' MAP COMPLETED 12-11-33
DESCRIPTIONS WRITTEN BY E.O.P. DATE 12-12-33
DESCRIPTIONS CHECKED BY T.P.J. DATE 12-14-33
APPROVED BY _____ PLANS DEPT.
APPROVED BY _____ R/W ENGINEER


FED. ROAD DIST. NO.	STATE	N.R.S. PROJ. NO.	FISCAL YEAR	SHEET NO.	TOTAL SHEETS
1	MONT.	281		4	5

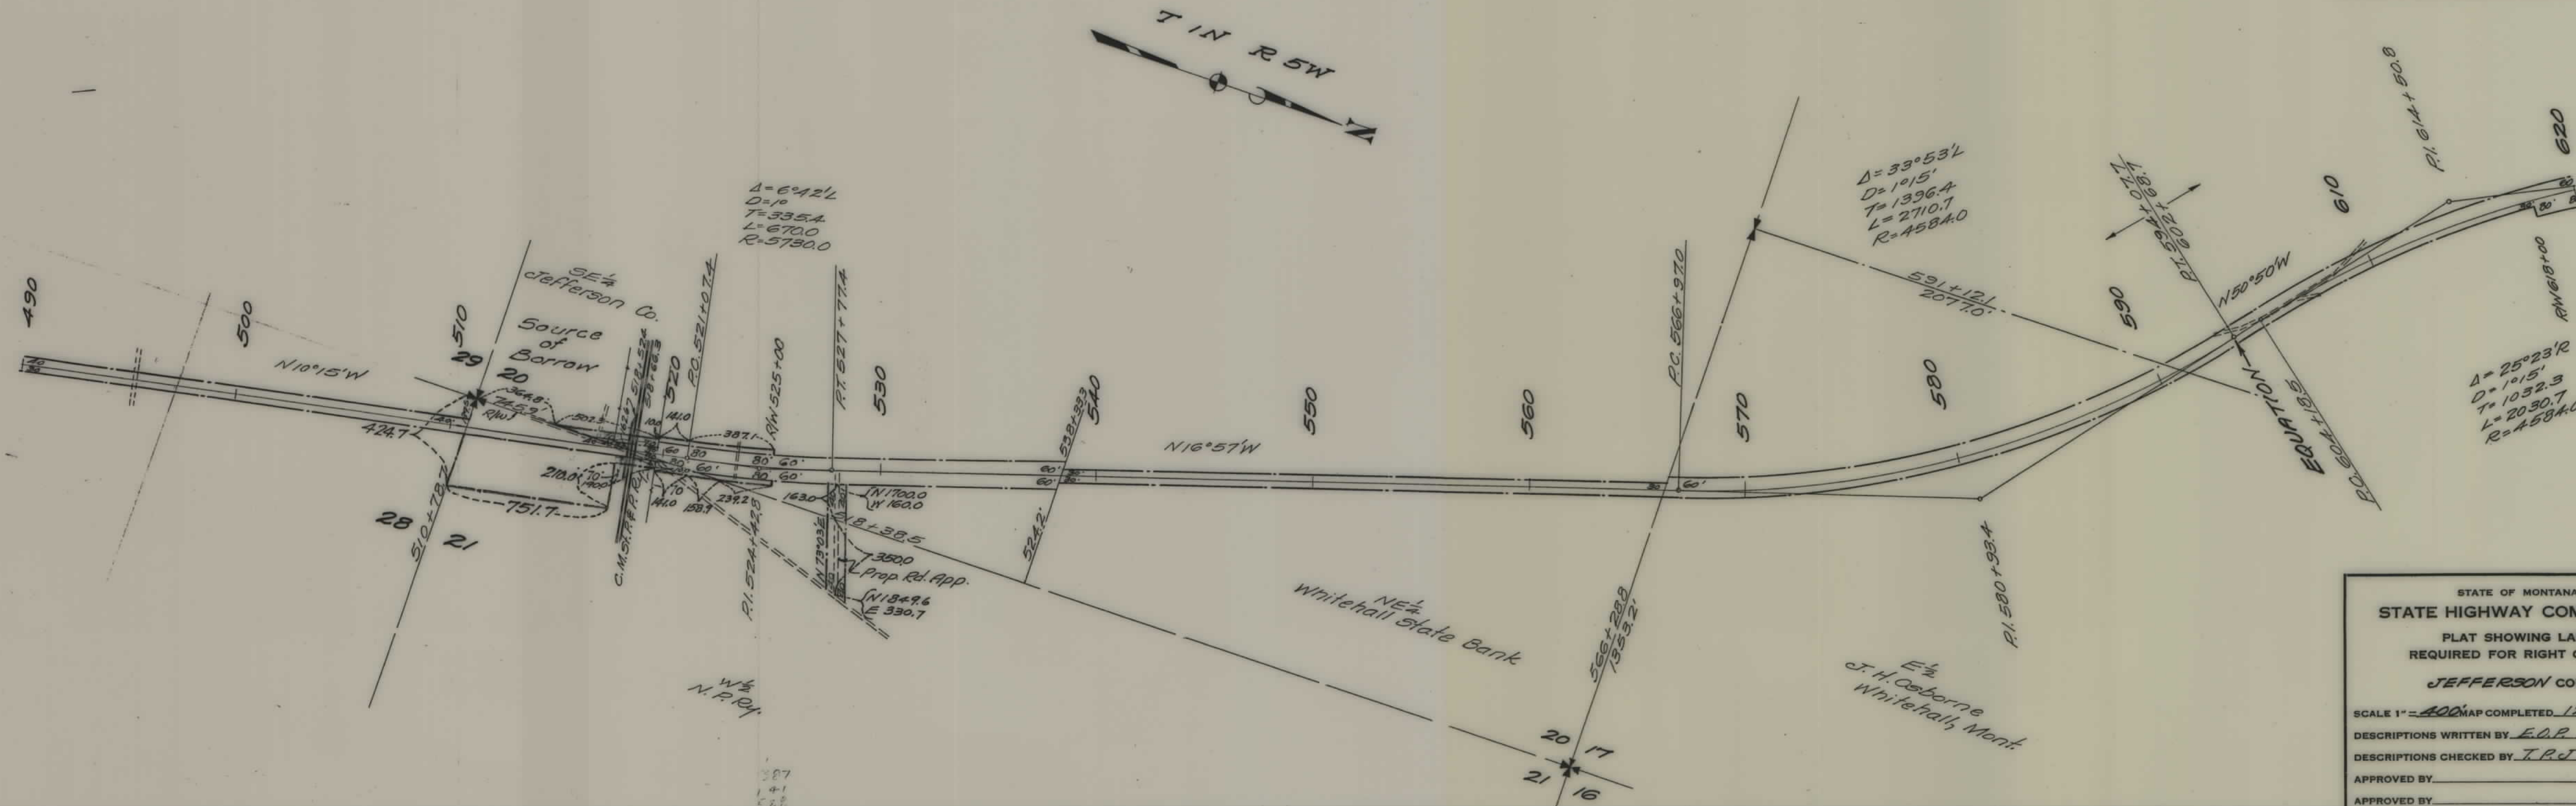

STATE OF MONTANA
STATE HIGHWAY COMMISSION
PLAT SHOWING LAND
REQUIRED FOR RIGHT OF WAY
JEFFERSON COUNTY

SCALE 1" = 400' MAP COMPLETED 12-11-33
DESCRIPTIONS WRITTEN BY E.O.P. DATE 12-13-33
DESCRIPTIONS CHECKED BY T.P.J. DATE 12-13-33
APPROVED BY _____ PLANS DEPT.
APPROVED BY _____ R/W ENGINEER

FED. ROAD DIST. NO.	STATE	N.R.S. PROJ. NO.	FISCAL YEAR	SHEET NO.	TOTAL SHEETS
1	MONT.	281		5	5

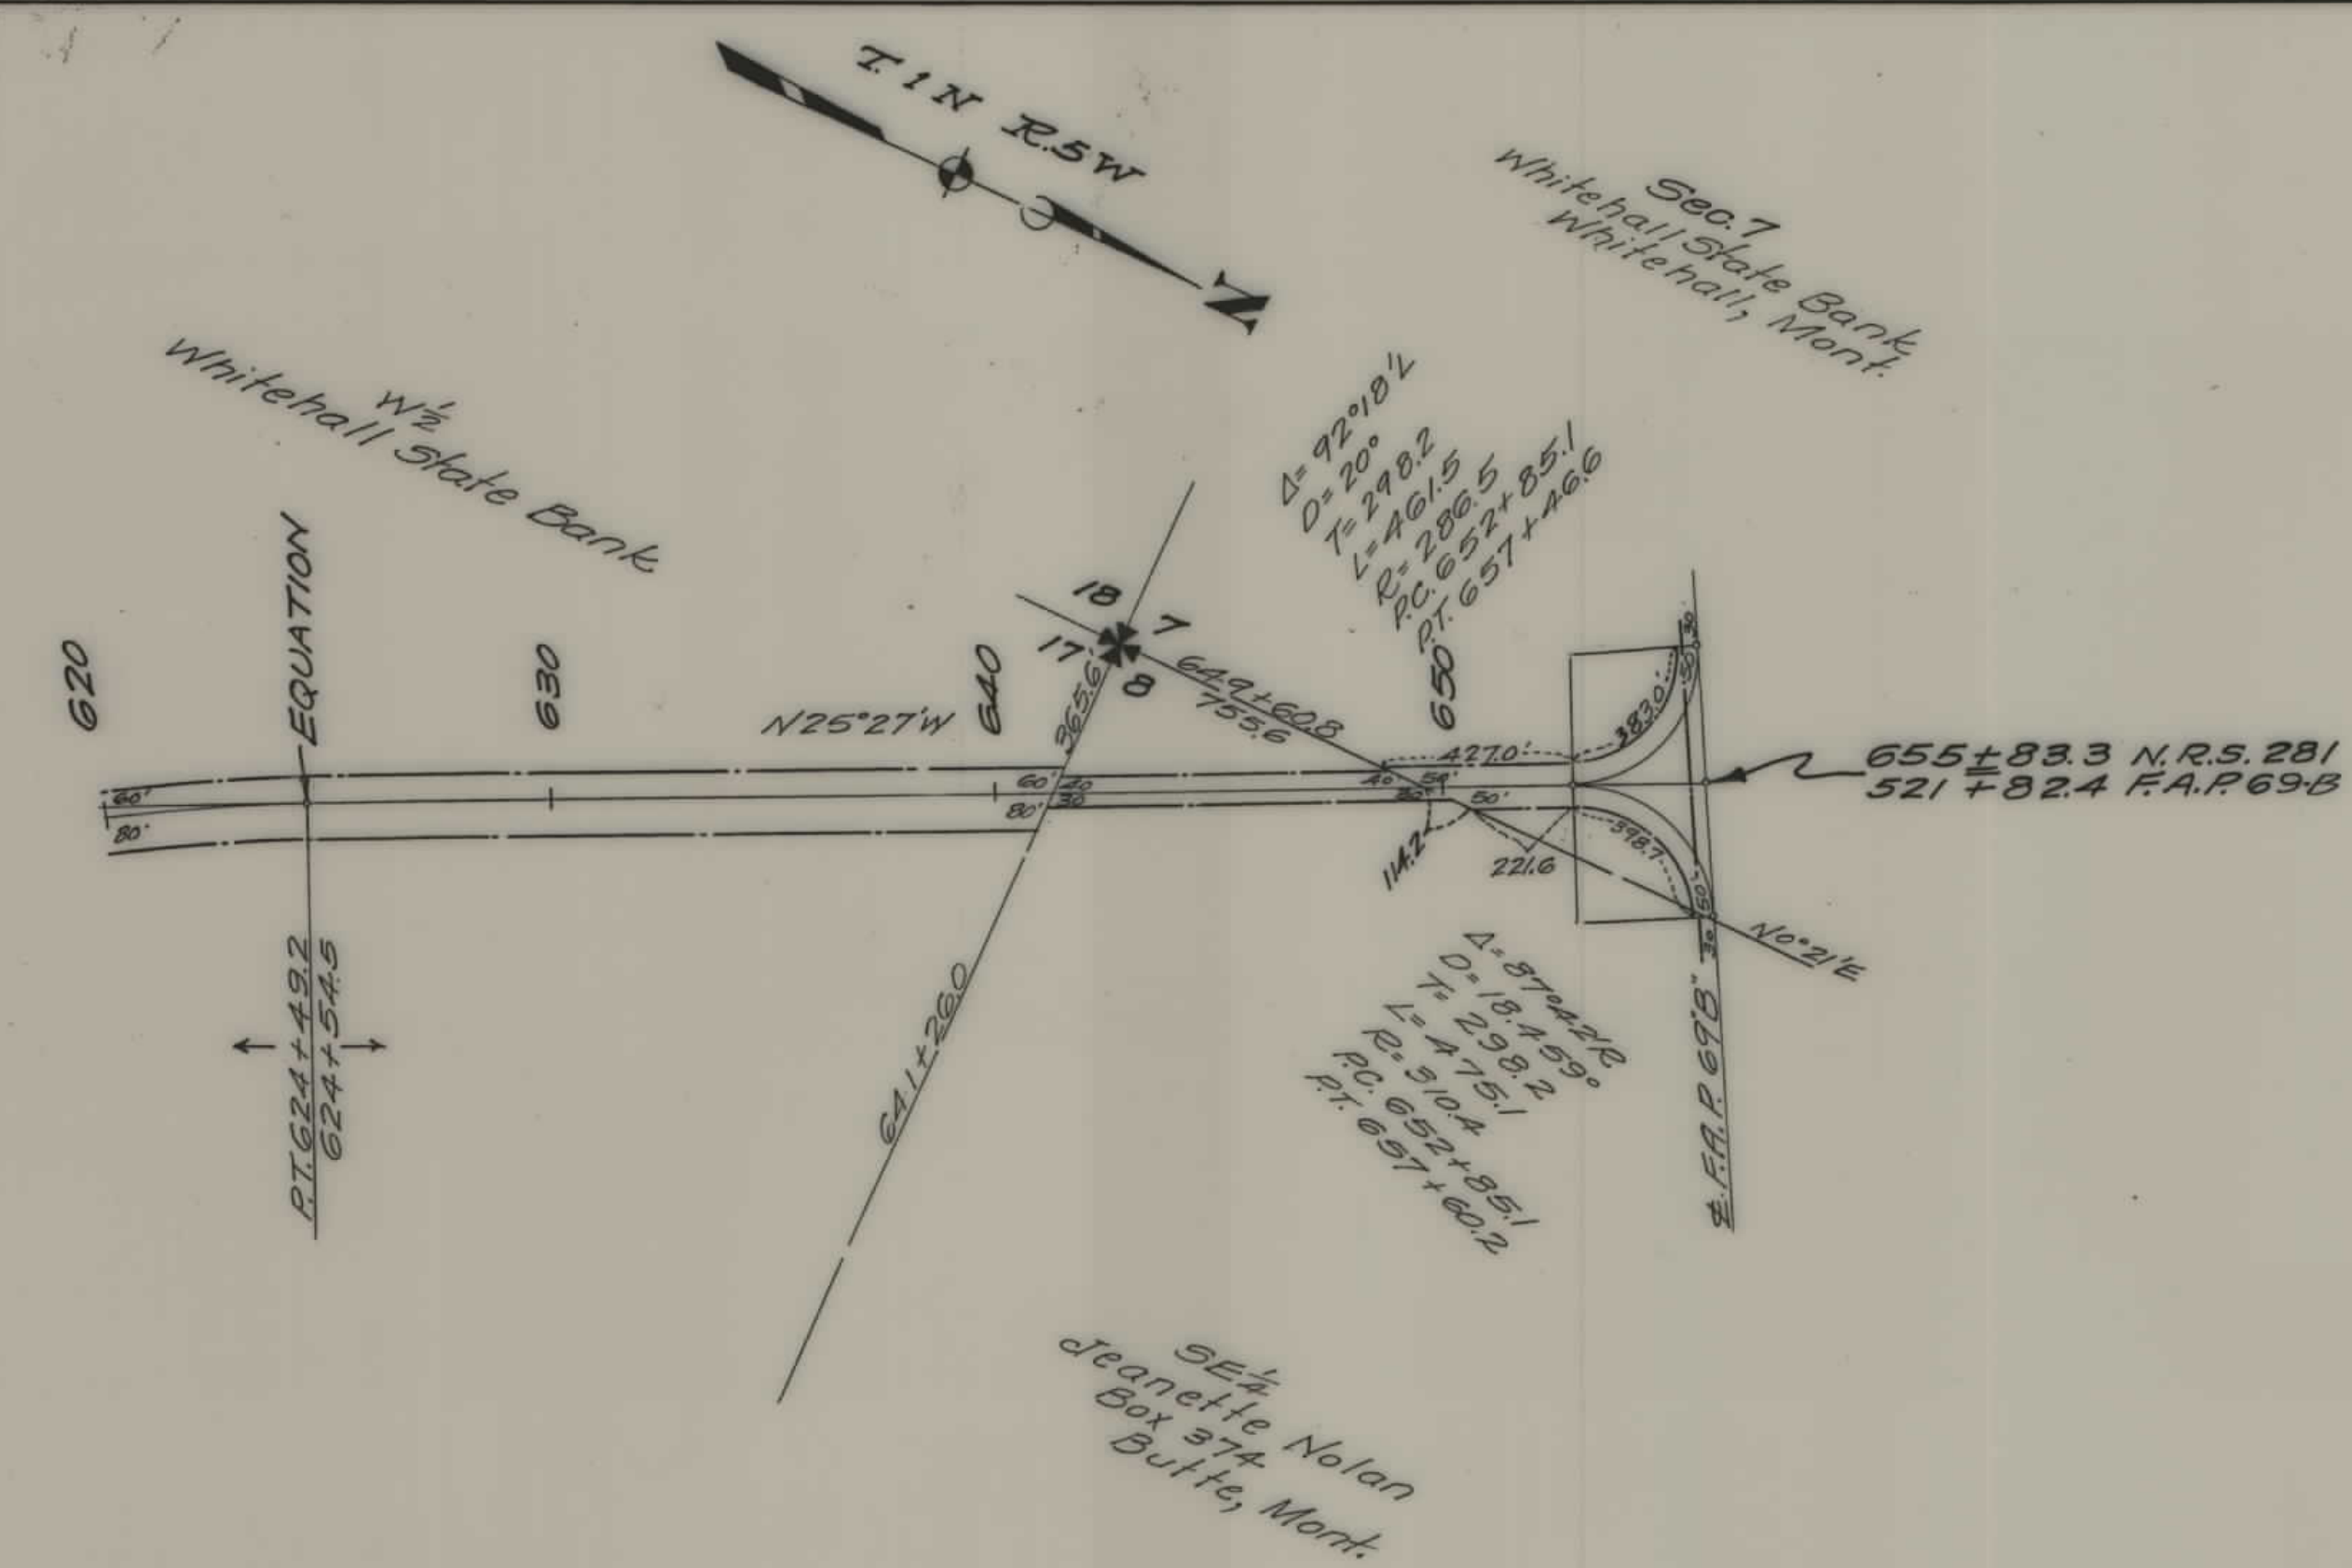

STATE OF MONTANA
 STATE HIGHWAY COMMISSION
 PLAT SHOWING LAND
 REQUIRED FOR RIGHT OF WAY
 JEFFERSON COUNTY

SCALE 1" = 400' MAP COMPLETED 12-11-33
 DESCRIPTIONS WRITTEN BY E.Q.P. DATE 12-13-33
 DESCRIPTIONS CHECKED BY T.P.J. DATE 12-13-33
 APPROVED BY _____ PLANS DEPT.
 APPROVED BY _____ R/W ENGINEER