



PLANS
NOT
TO
SCALE

FED. ROAD DIST. NO.	STATE	FED. AID PROJ. NO.	FISCAL YEAR	SHEET NO.	TOTL SHEET
1	MONT.	282		1	2

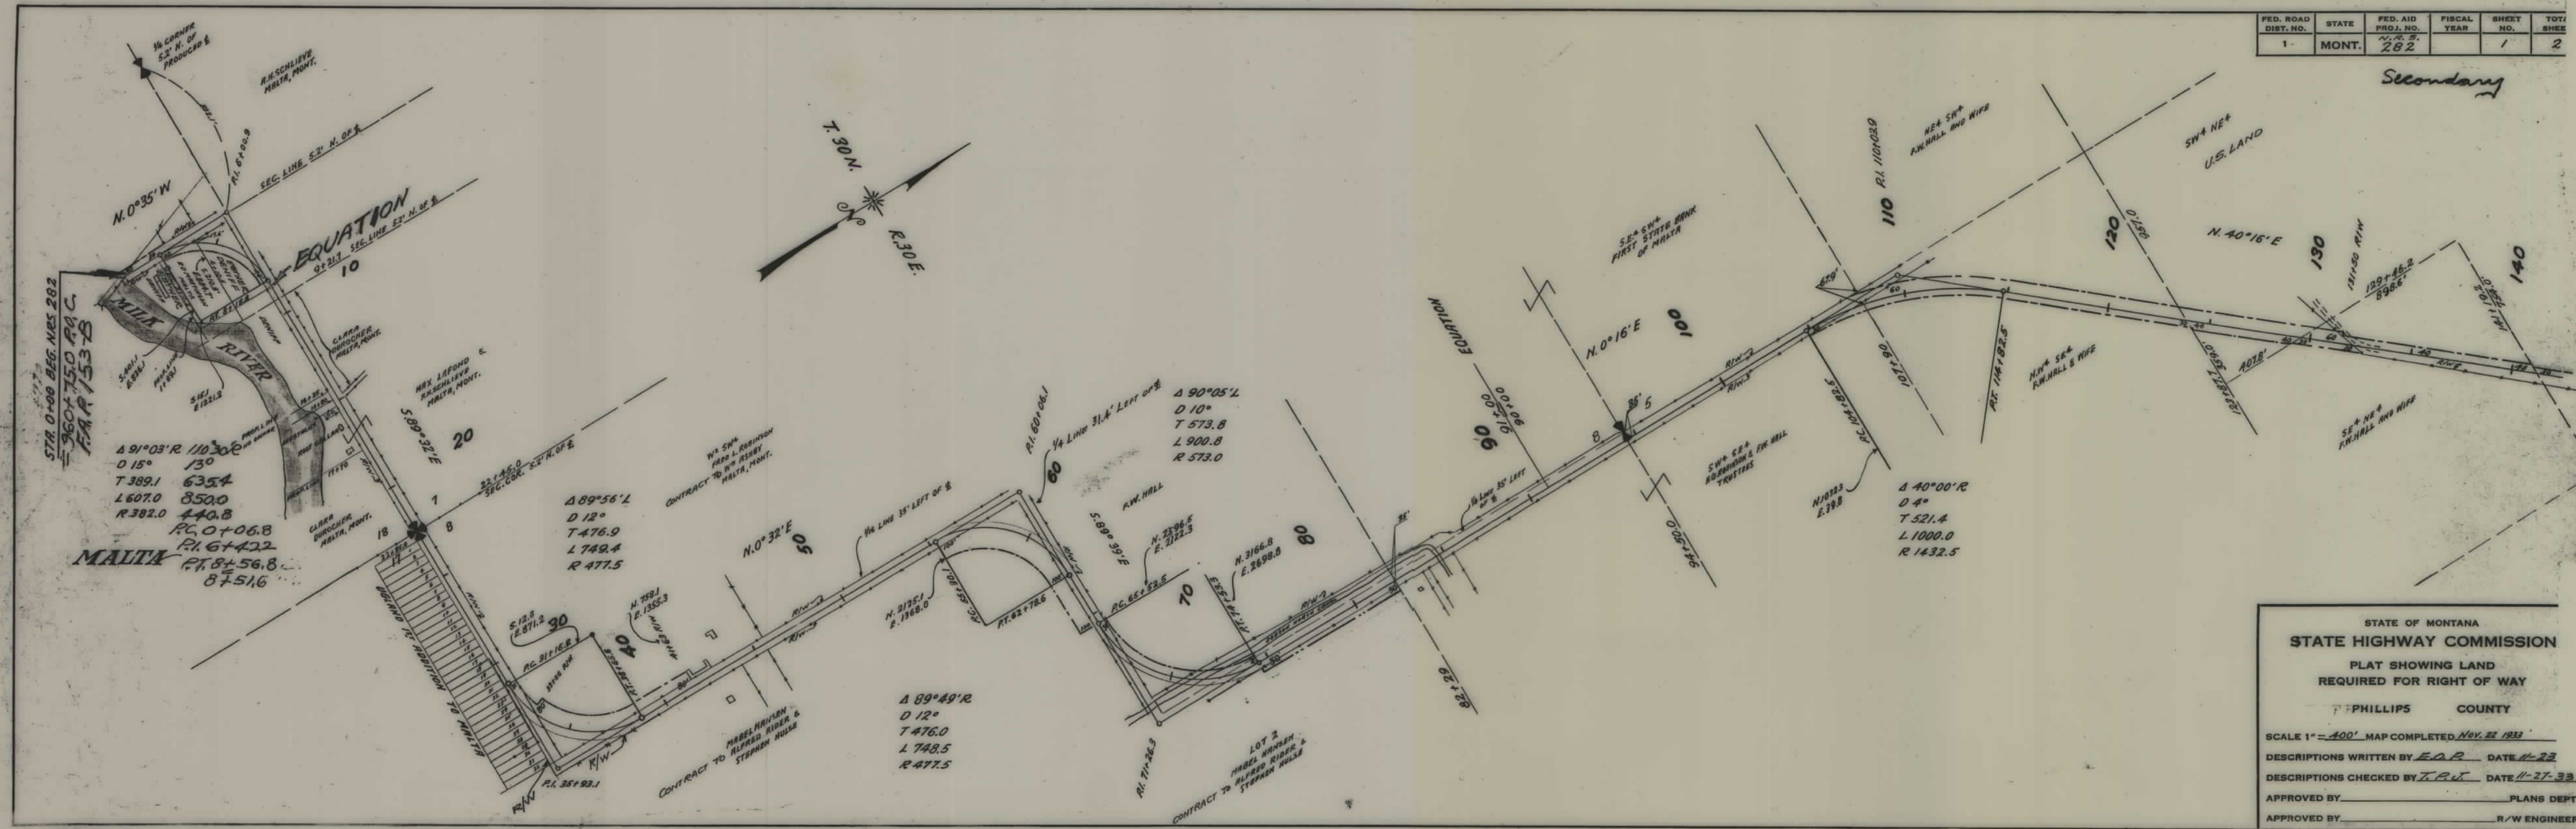

FED. ROAD DIST. NO.	STATE	FED. AID PROJ. NO.	FISCAL YEAR	SHEET NO.	TO SHEET
1	MONT.	N.R.S. 282		2	3

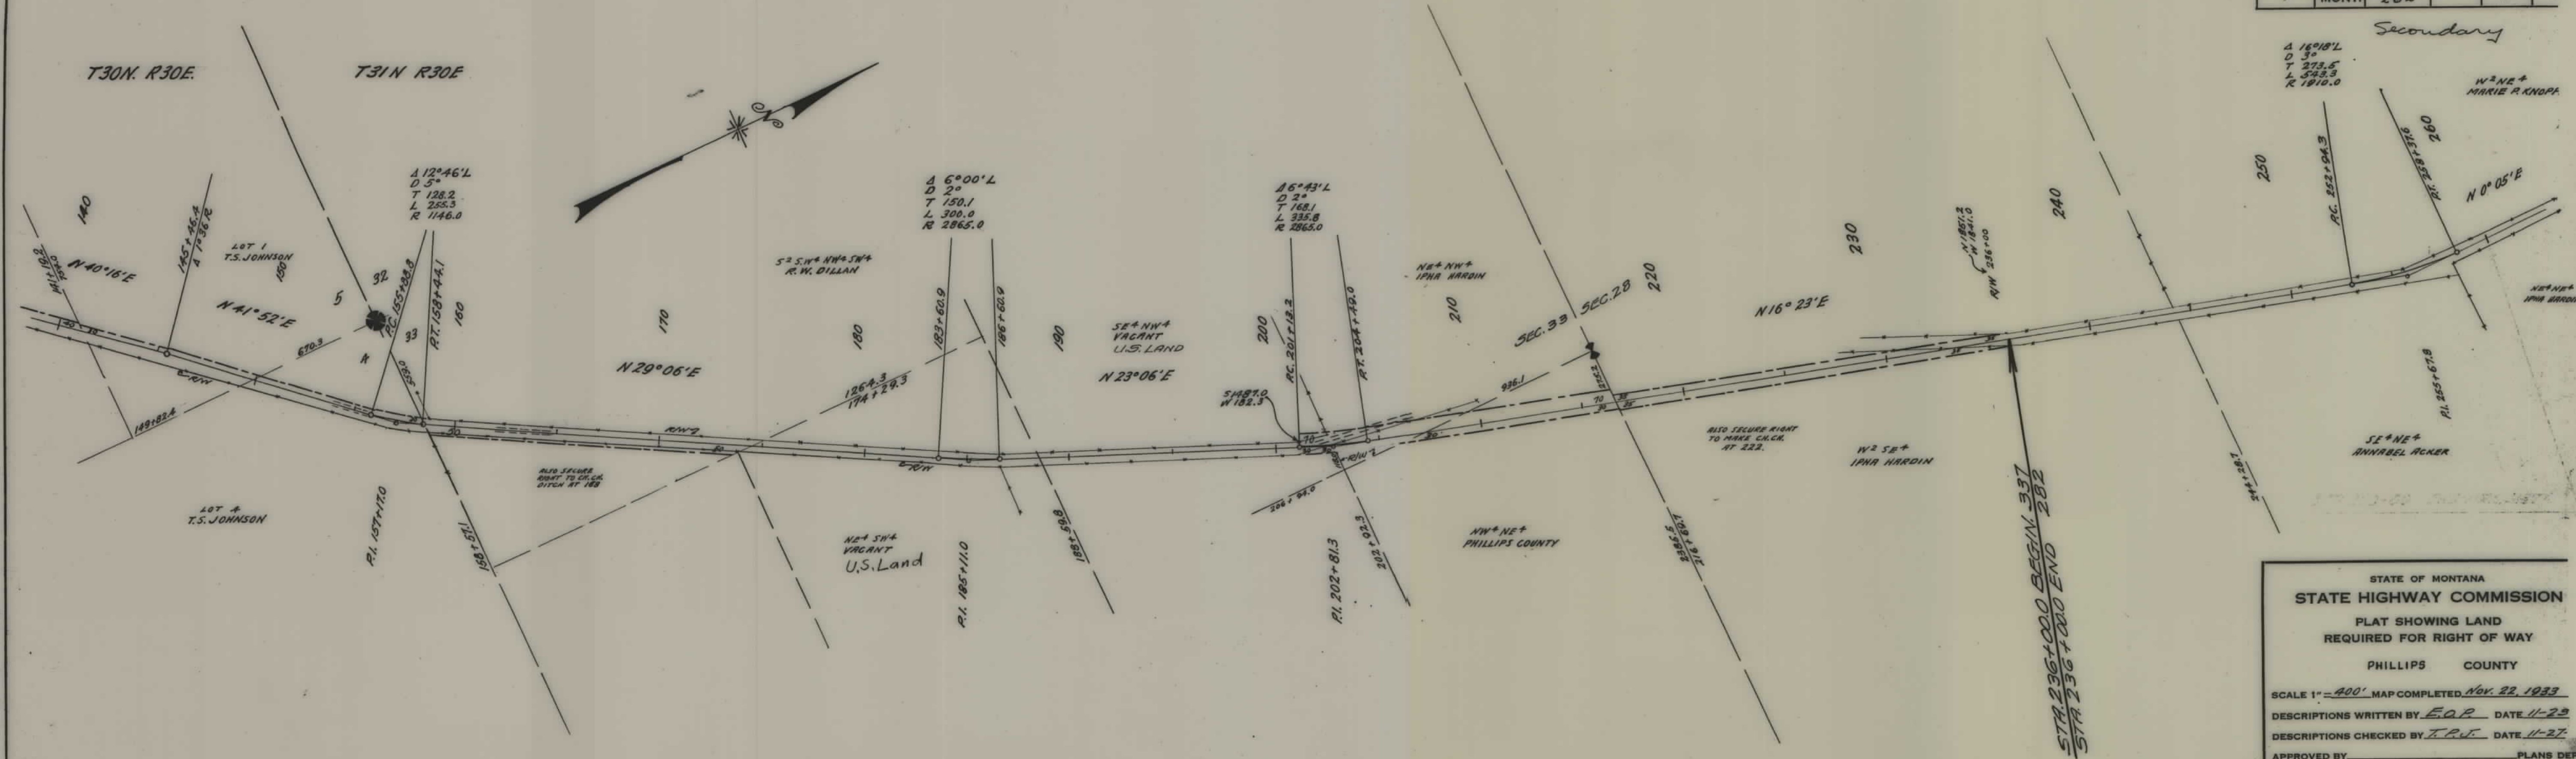

STATE OF MONTANA
STATE HIGHWAY COMMISSION
 PLAT SHOWING LAND
 REQUIRED FOR RIGHT OF WAY
 PHILLIPS COUNTY

SCALE 1" = 400' MAP COMPLETED Nov. 22, 1933
 DESCRIPTIONS WRITTEN BY E.Q.P. DATE 11-23
 DESCRIPTIONS CHECKED BY T.P.V. DATE 11-27

APPROVED BY _____ PLANS DEPT.
 APPROVED BY _____ R/W ENGINEER