



PLANS
NOT
TO
SCALE

STATE OF MONTANA
STATE HIGHWAY COMMISSION
PLAT SHOWING LAND
REQUIRED FOR RIGHT OF WAY
VALLEY COUNTY

SCALE 1" = 400' MAP COMPLETED 11-2-33
DESCRIPTIONS WRITTEN BY E.O.P. DATE 11-2
DESCRIPTIONS CHECKED BY J.P.C.T. DATE 11-3
APPROVED BY _____ PLANS BY _____
APPROVED BY _____ R/W ENGINEER _____

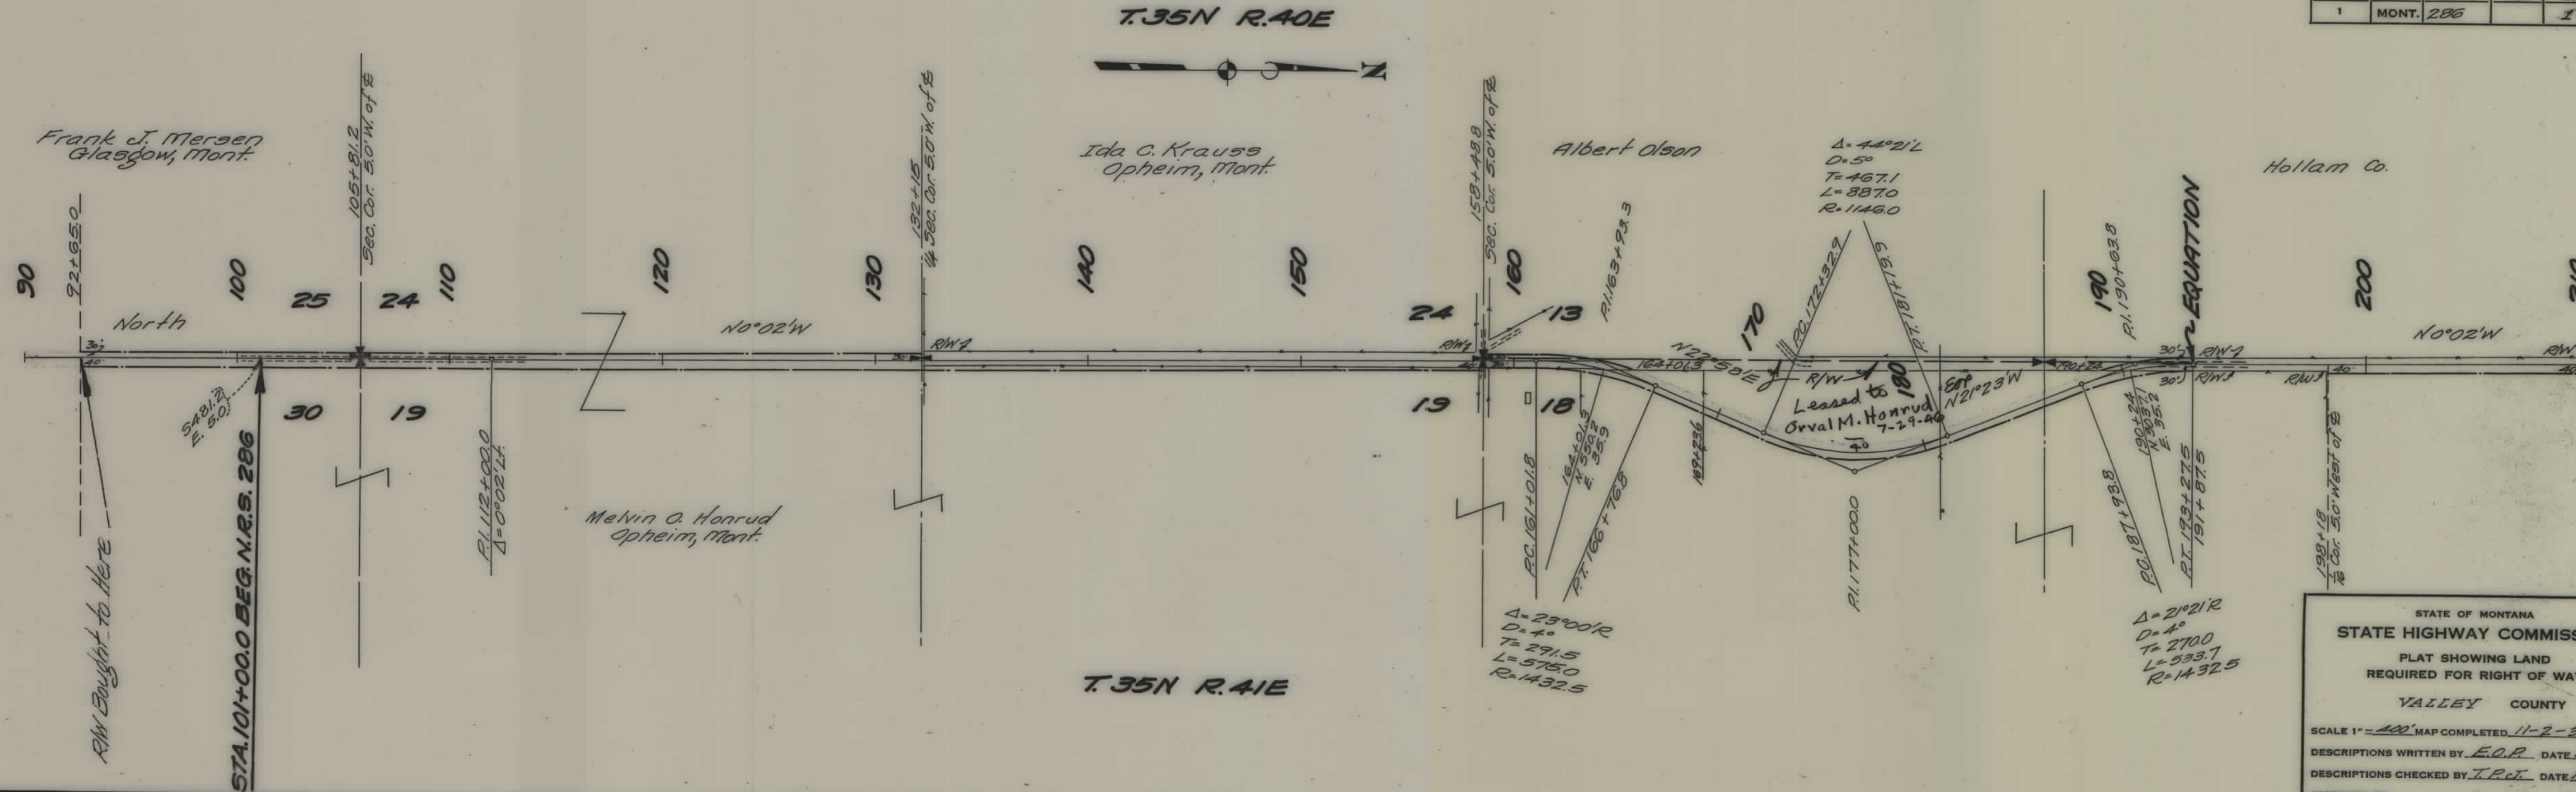


FED. ROAD DIST. NO.	STATE	N.R.S. PROJ. NO.	FISCAL YEAR	SHEET NO.	TO SHEET
1	MONT.	286		2	3

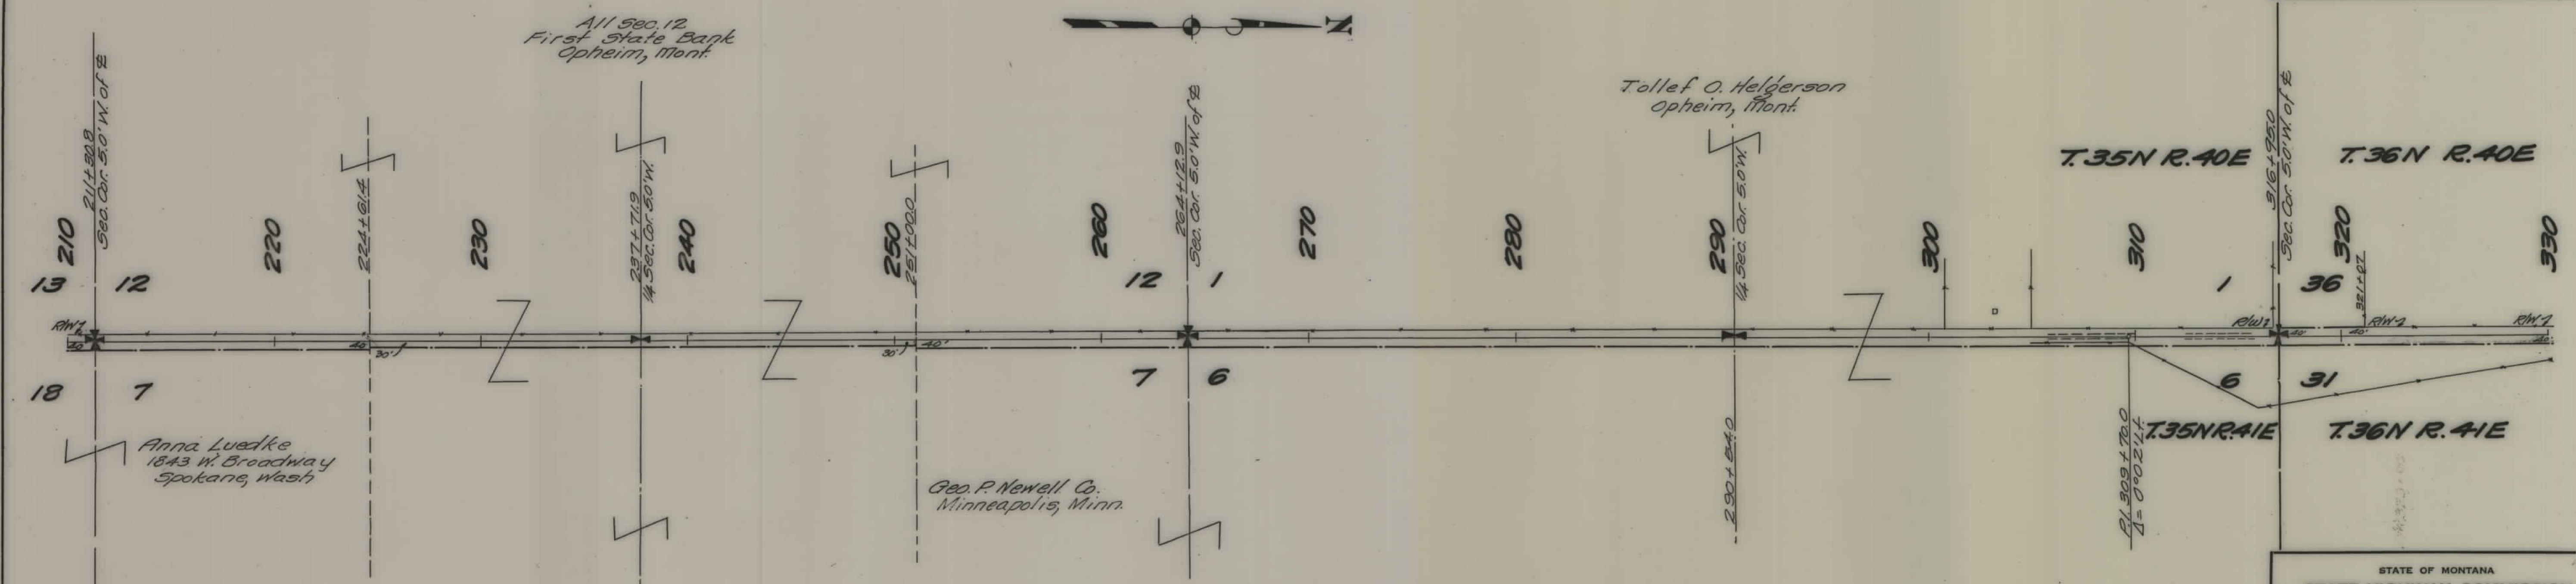

STATE OF MONTANA
 STATE HIGHWAY COMMISSION
 PLAT SHOWING LAND
 REQUIRED FOR RIGHT OF WAY
 VALLEY COUNTY

SCALE 1" = 400' MAP COMPLETED 11-2-33
 DESCRIPTIONS WRITTEN BY E.O.P. DATE 11-2-33
 DESCRIPTIONS CHECKED BY T.P.C.I. DATE 11-3-33
 APPROVED BY _____ PLANS DE
 APPROVED BY _____ R/W ENGINEER

FED. ROAD DIST. NO.	STATE	N.R.S. PROJ. NO.	FISCAL YEAR	SHEET NO.	TOT. SHEET
1	MONT.	286		3	3

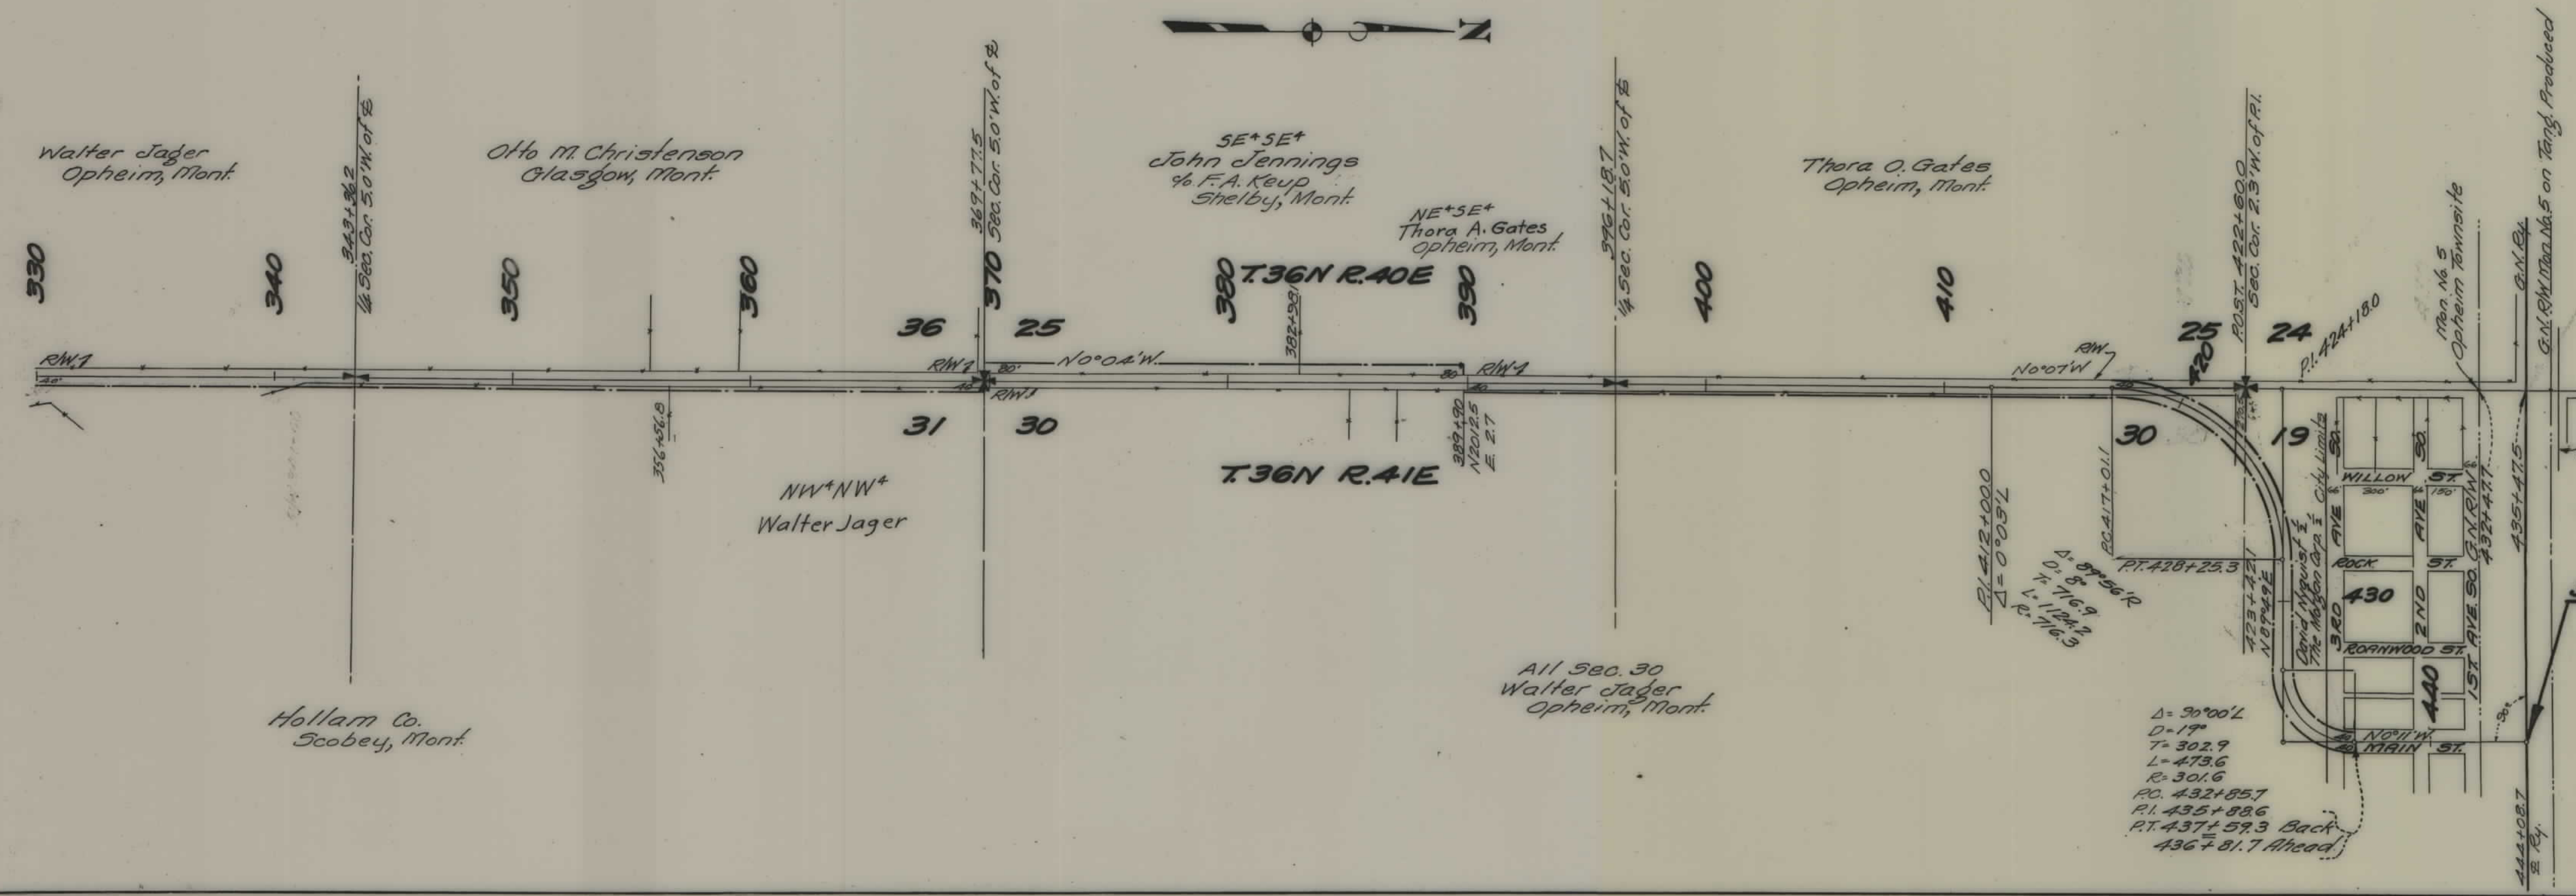

STATE OF MONTANA
STATE HIGHWAY COMMISSION
PLAT SHOWING LAND
REQUIRED FOR RIGHT OF WAY
VALLEY COUNTY

SCALE 1" = 400' MAP COMPLETED 11-2-33

DESCRIPTIONS WRITTEN BY E.O.P. DATE 11-2-

DESCRIPTIONS CHECKED BY T.P.C. DATE 11-3-

APPROVED BY _____ PLANS BY _____

APPROVED BY _____ R/W ENGINEER _____