


PLANS
NOT
TO
SCALE


FED. ROAD DIST. NO.	STATE	FED. AID PROJ. NO.	R/W NO.	SHEET NO.	TOTAL SHEETS
1	MONT.	5 286(3)	3286(23)	1	6

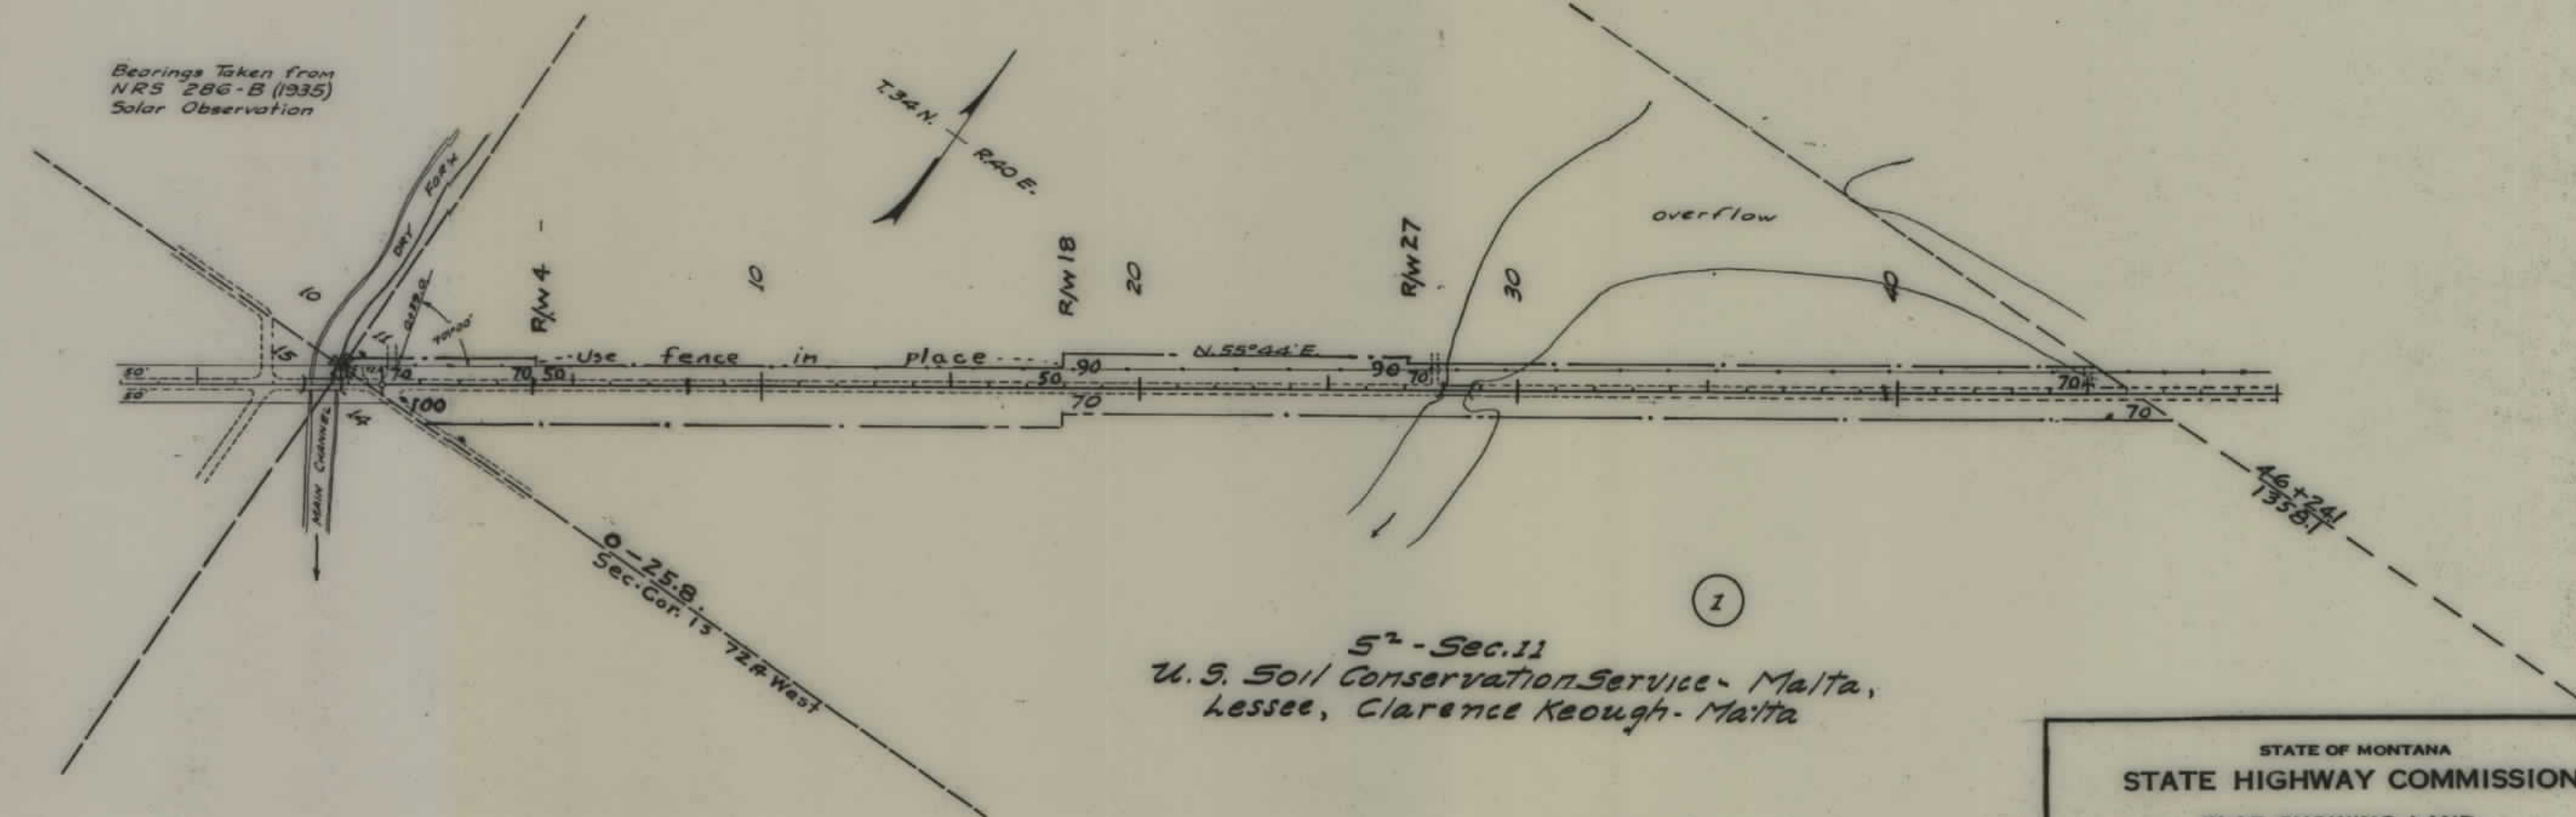

STATE OF MONTANA
STATE HIGHWAY COMMISSION
PLAT SHOWING LAND
REQUIRED FOR RIGHT OF WAY
VALLEY COUNTY

SCALE 1"=400' MAP COMPLETED 8/9/51
DESCRIPTIONS WRITTEN BY T.O.P. DATE 7-22-51
DESCRIPTIONS CHECKED BY M.P.D. DATE 7/23/51
APPROVED BY
APPROVED BY Maledun Bowden R/W ENGINEER


FED. ROAD DIST. NO.	STATE	FED. AID PROJ. NO.	R/W	SHEET NO.	TOTAL SHEETS
1	MONT.	5 286(3)	3286(3)	2	6

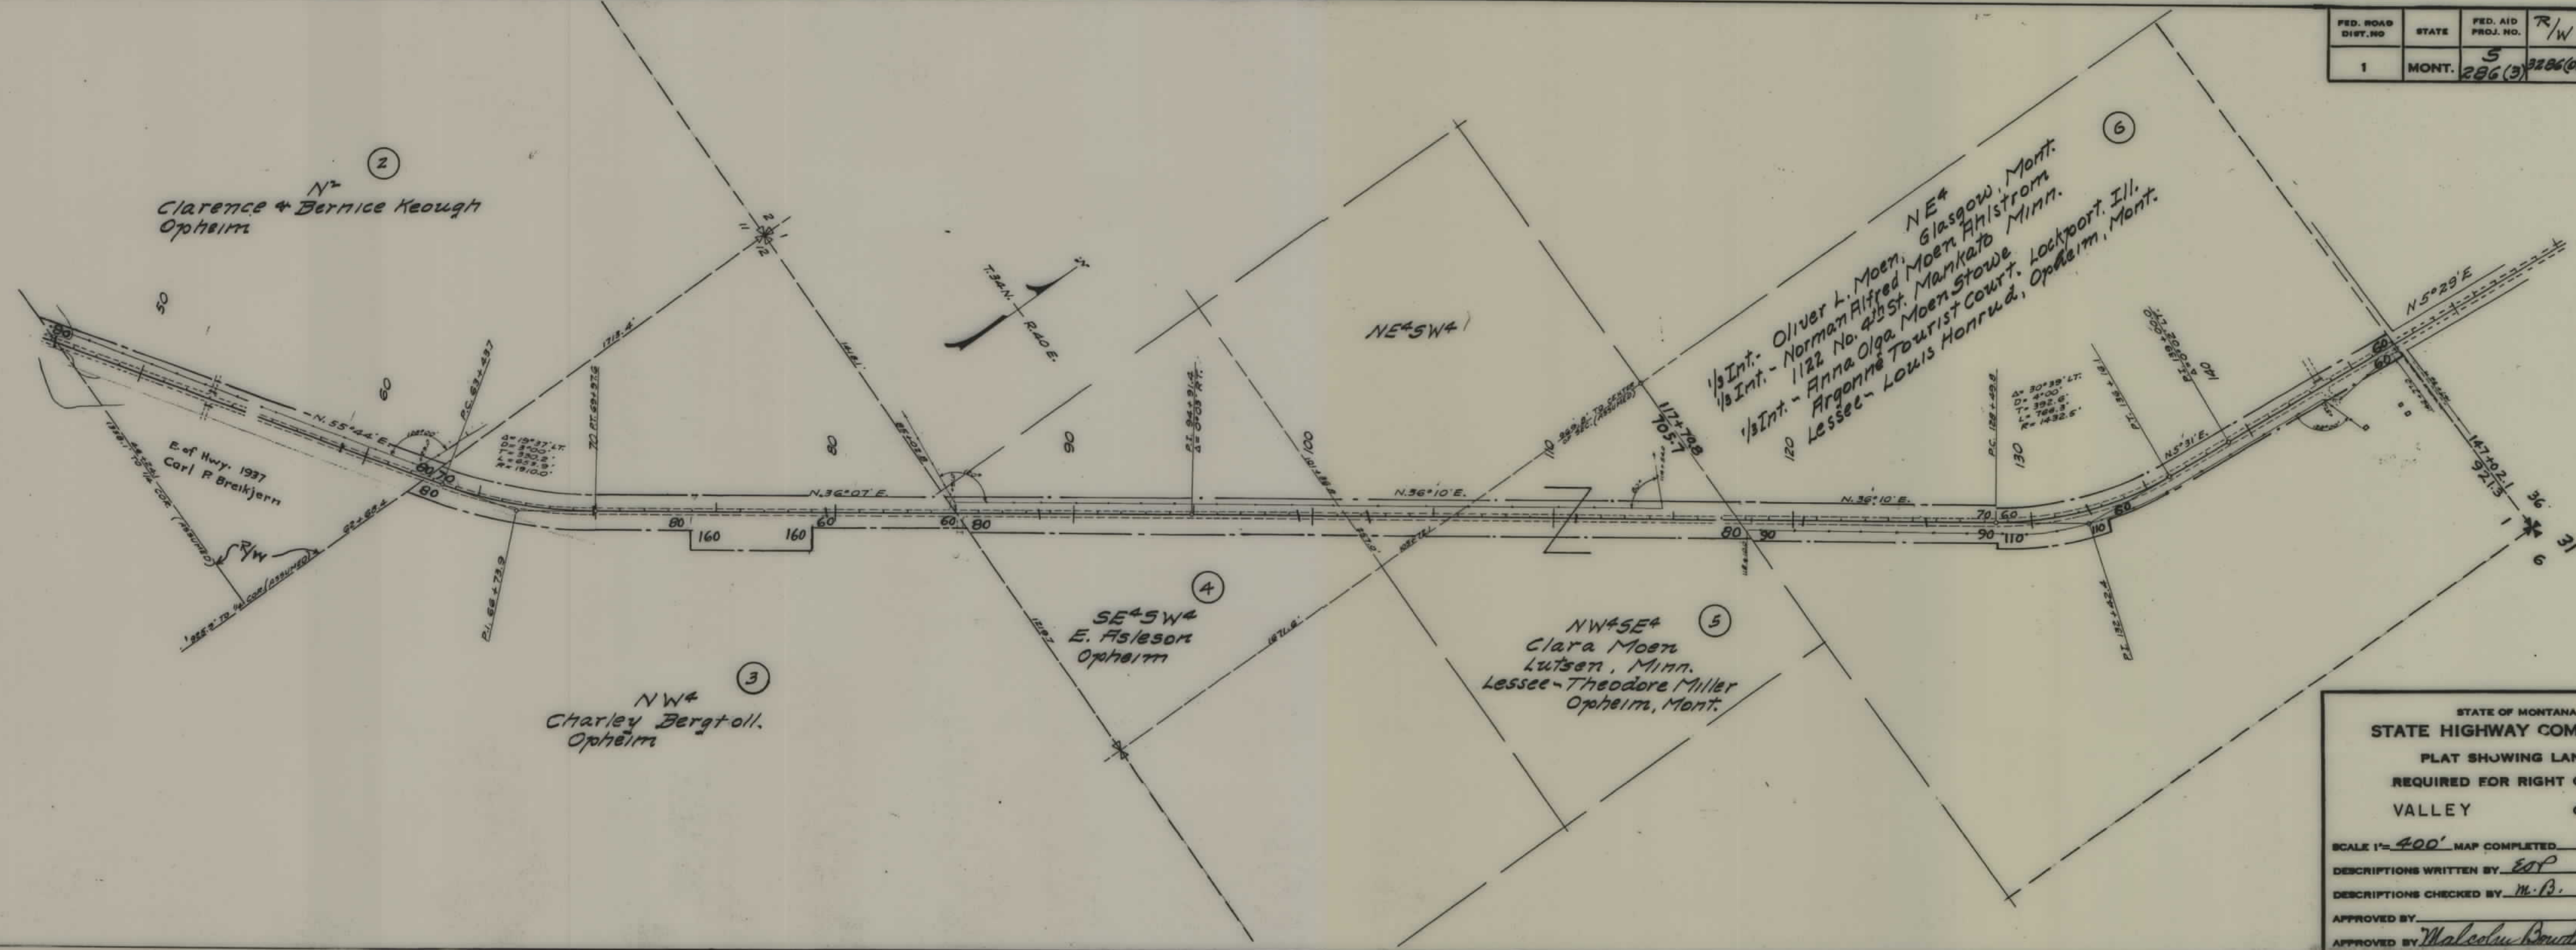

STATE OF MONTANA
STATE HIGHWAY COMMISSION
 PLAT SHOWING LAND
 REQUIRED FOR RIGHT OF WAY
 VALLEY COUNTY

SCALE 1"=400' MAP COMPLETED 8/9/51
 DESCRIPTIONS WRITTEN BY EOP DATE 7-22-51
 DESCRIPTIONS CHECKED BY M.B. DATE 7-23-51
 APPROVED BY _____
 APPROVED BY Malcolm Boudreau R/W ENGINEER


FED. ROAD DIST. NO.	STATE	FED. AID PROJ. NO.	R/W	SHEET No.	TOTAL SHEETS
1	MONT.	286(3)	3286(03)	3	6

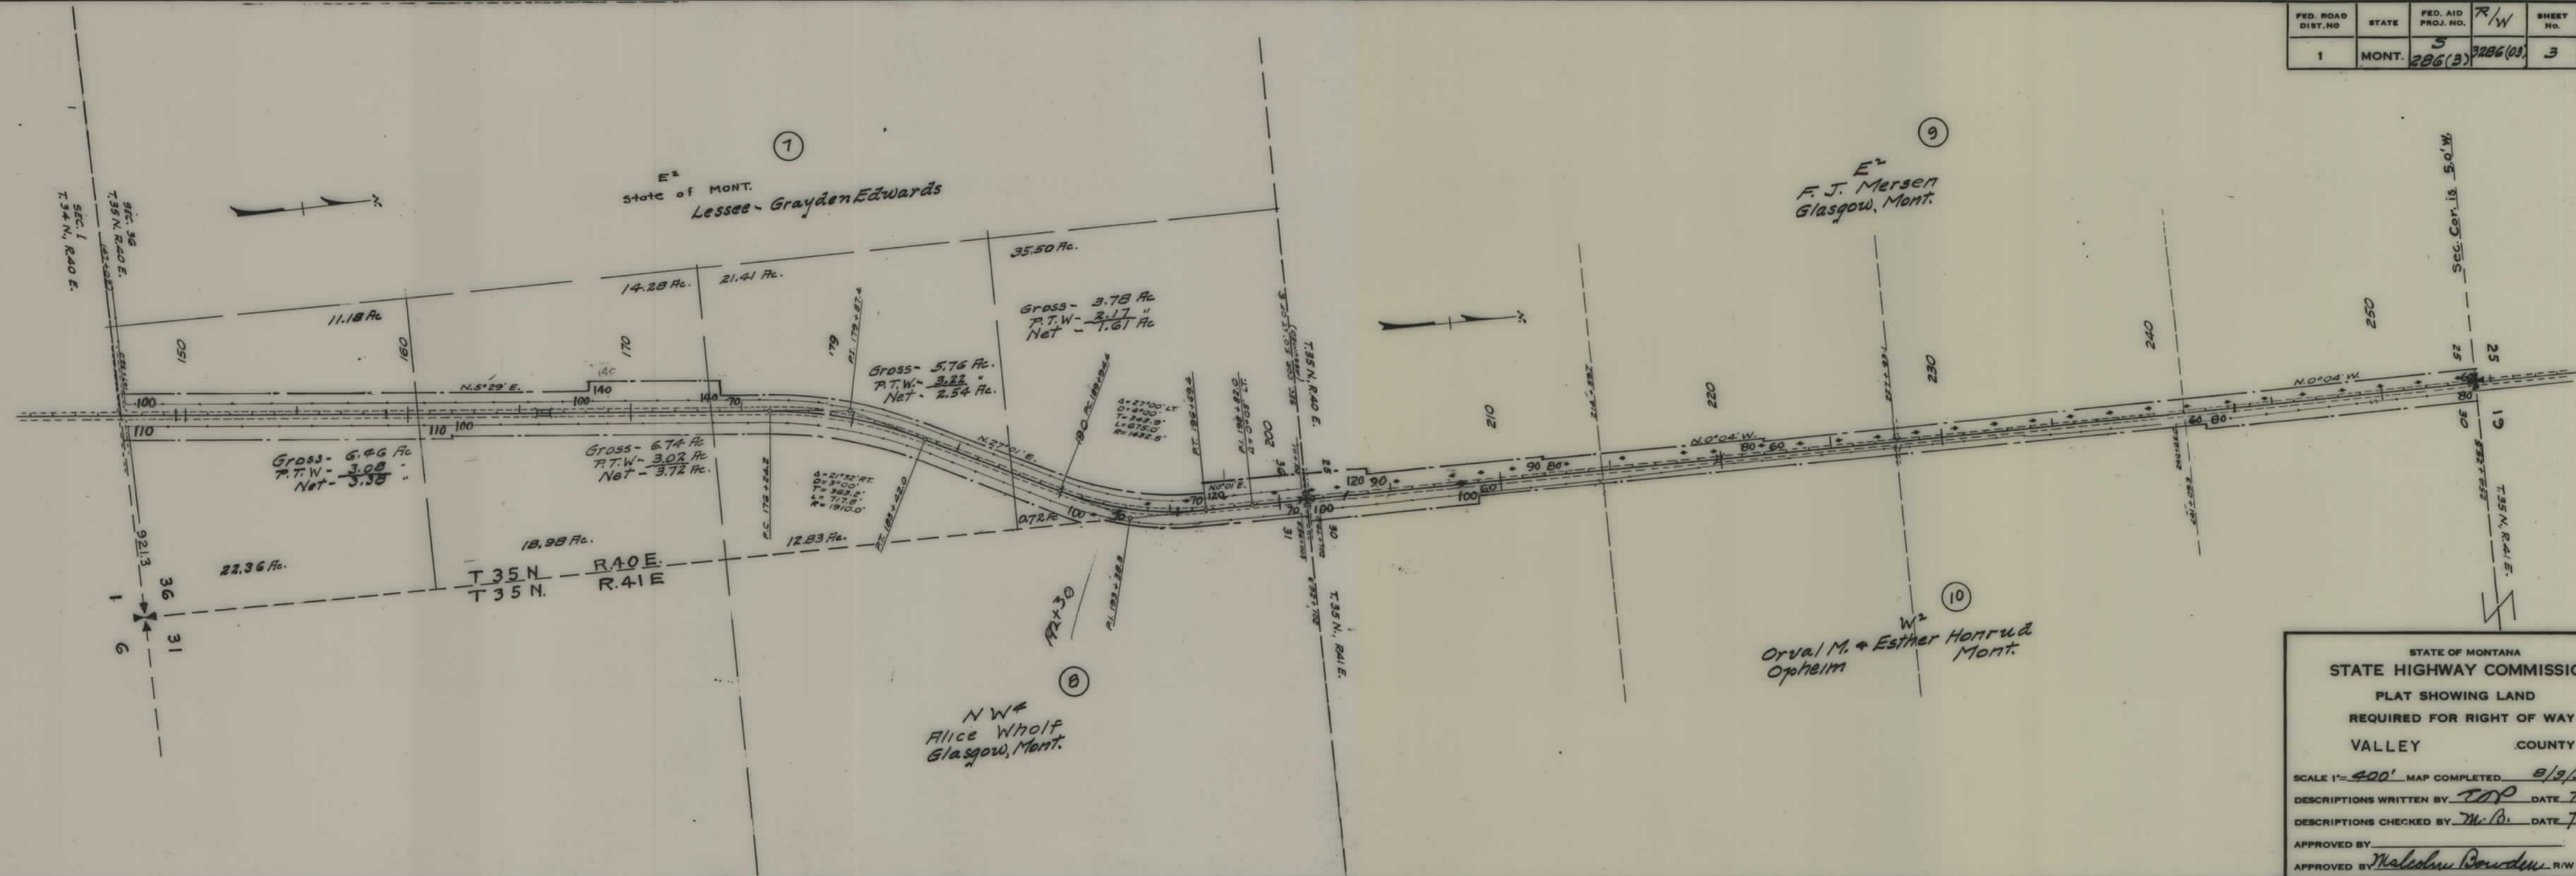

STATE OF MONTANA
STATE HIGHWAY COMMISSION
PLAT SHOWING LAND
REQUIRED FOR RIGHT OF WAY
VALLEY COUNTY

SCALE 1" = 400' MAP COMPLETED 8/9/51
DESCRIPTIONS WRITTEN BY TOP DATE 7-22-51
DESCRIPTIONS CHECKED BY M. B. DATE 7-23-51
APPROVED BY _____
APPROVED BY Malcolm Bowden R/W ENGINEER


FED. ROAD DIST. NO.	STATE	FED. AID PROJ. NO.	R/W	SHEET NO.	TOTAL SHEETS
1	MONT	5 286(3)	3286(03)	4	6

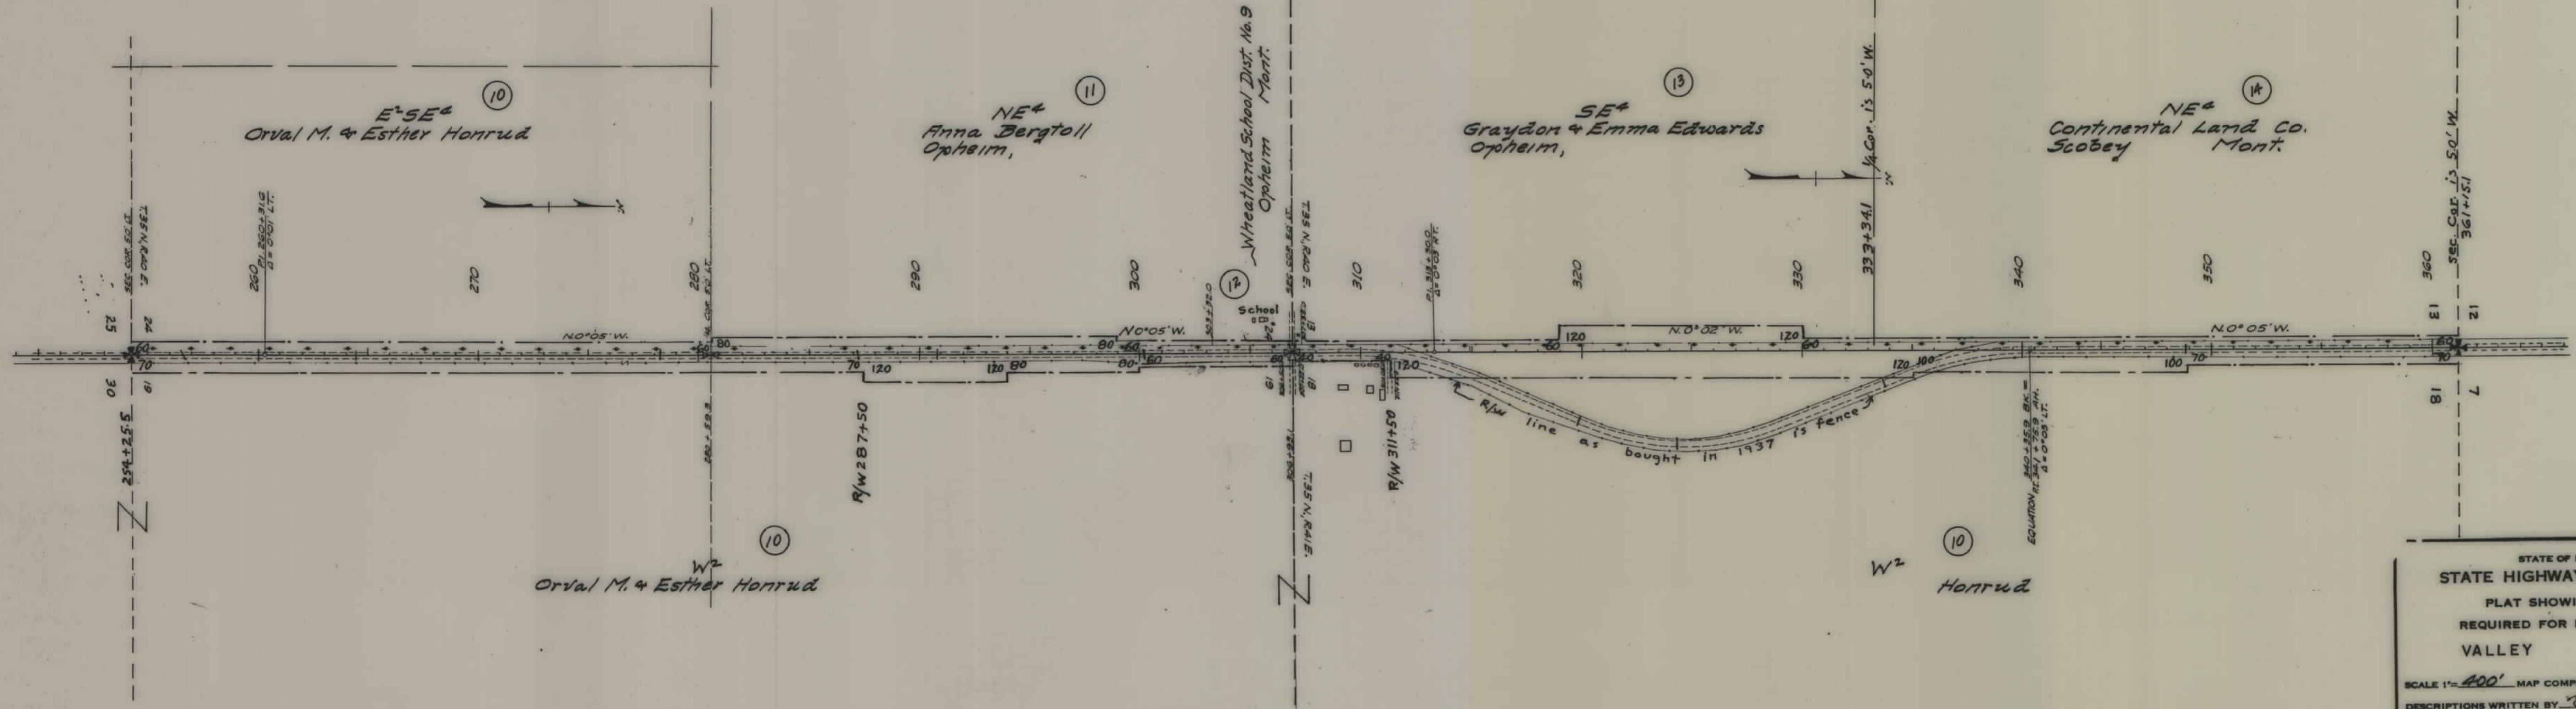

STATE OF MONTANA
STATE HIGHWAY COMMISSION
PLAT SHOWING LAND
REQUIRED FOR RIGHT OF WAY
VALLEY COUNTY


SCALE 1"=400' MAP COMPLETED 8/9/51
DESCRIPTIONS WRITTEN BY EOP DATE 7-22-51
DESCRIPTIONS CHECKED BY M.B. DATE 7-23-51
APPROVED BY _____
APPROVED BY Malcolm Brundage R/W ENGINEER

FED. ROAD DIST. NO.	STATE	FED. AID PROJ. NO.	R/W NO.	SHEET NO.	TOTAL SHEETS
1	MONT.	286 (3)	3286 (03)	5	6

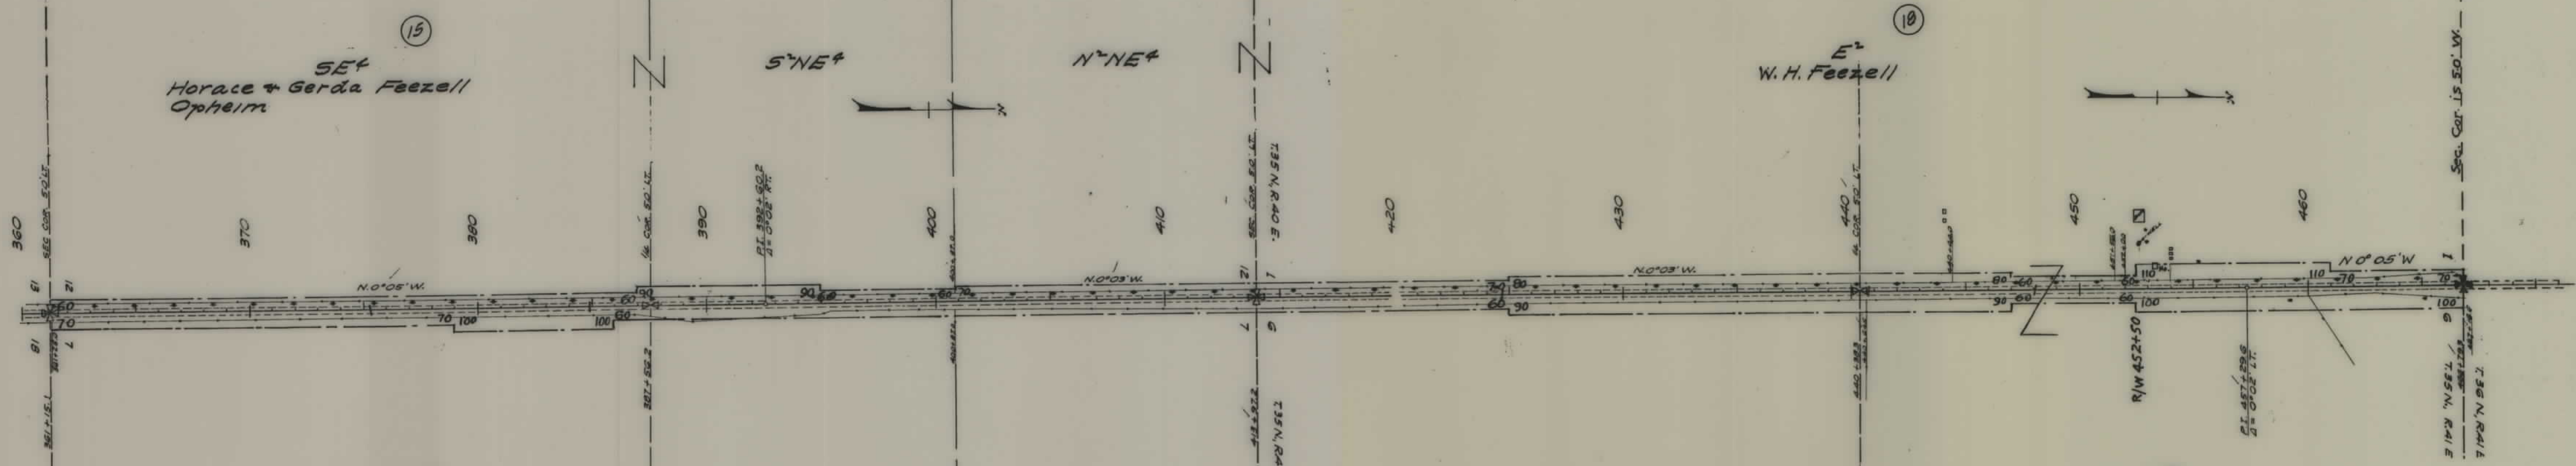

STATE OF MONTANA
 STATE HIGHWAY COMMISSION
 PLAT SHOWING LAND
 REQUIRED FOR RIGHT OF WAY
 VALLEY COUNTY

SCALE 1"= 400' MAP COMPLETED 8/9/51
 DESCRIPTIONS WRITTEN BY *ESP* DATE 7-22-51
 DESCRIPTIONS CHECKED BY *M.B.* DATE 7/23/51
 APPROVED BY _____
 APPROVED BY *Malcolm Borden* R/W ENGINEER

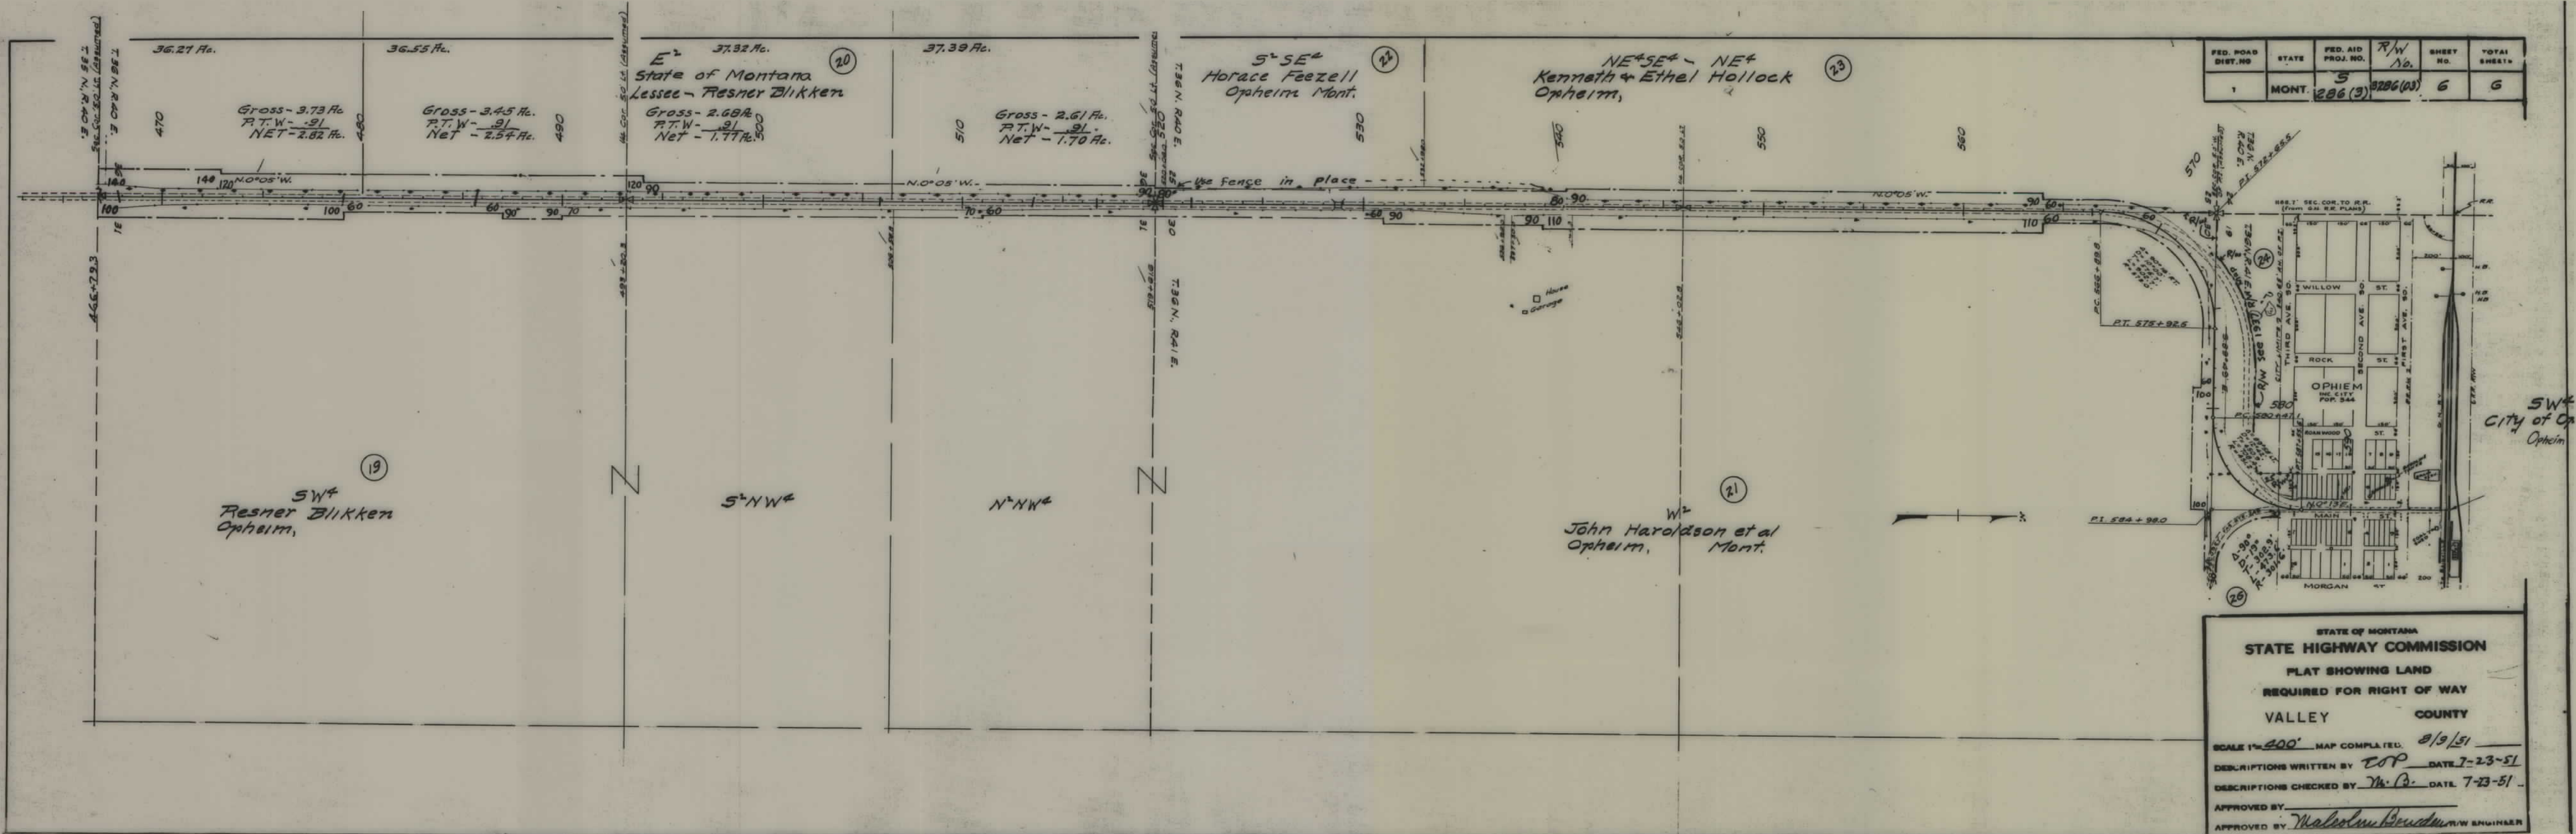

FED. ROAD DIST. NO.	STATE	FED. AID PROJ. NO.	R/W No.	SHEET NO.	TOTAL SHEETS
1	MONT.	286(3)	8286(3)	6	6

STATE OF MONTANA
STATE HIGHWAY COMMISSION
PLAT SHOWING LAND
REQUIRED FOR RIGHT OF WAY
VALLEY COUNTY
SCALE 1" = 400' MAP COMPLETED 8/3/51
DESCRIPTIONS WRITTEN BY EOP DATE 7-23-51
DESCRIPTIONS CHECKED BY M.B. DATE 7-23-51
APPROVED BY
APPROVED BY Malcolm Bowden R/W ENGINEER