


PLANS
NOT
TO
SCALE

FED. ROAD DIST. NO.	STATE	FED. AID PROJ. NO.	R/W NO.	SHEET NO.	TOTAL SHEETS
8	MONT.	3-286(4)	3286-04	1	6

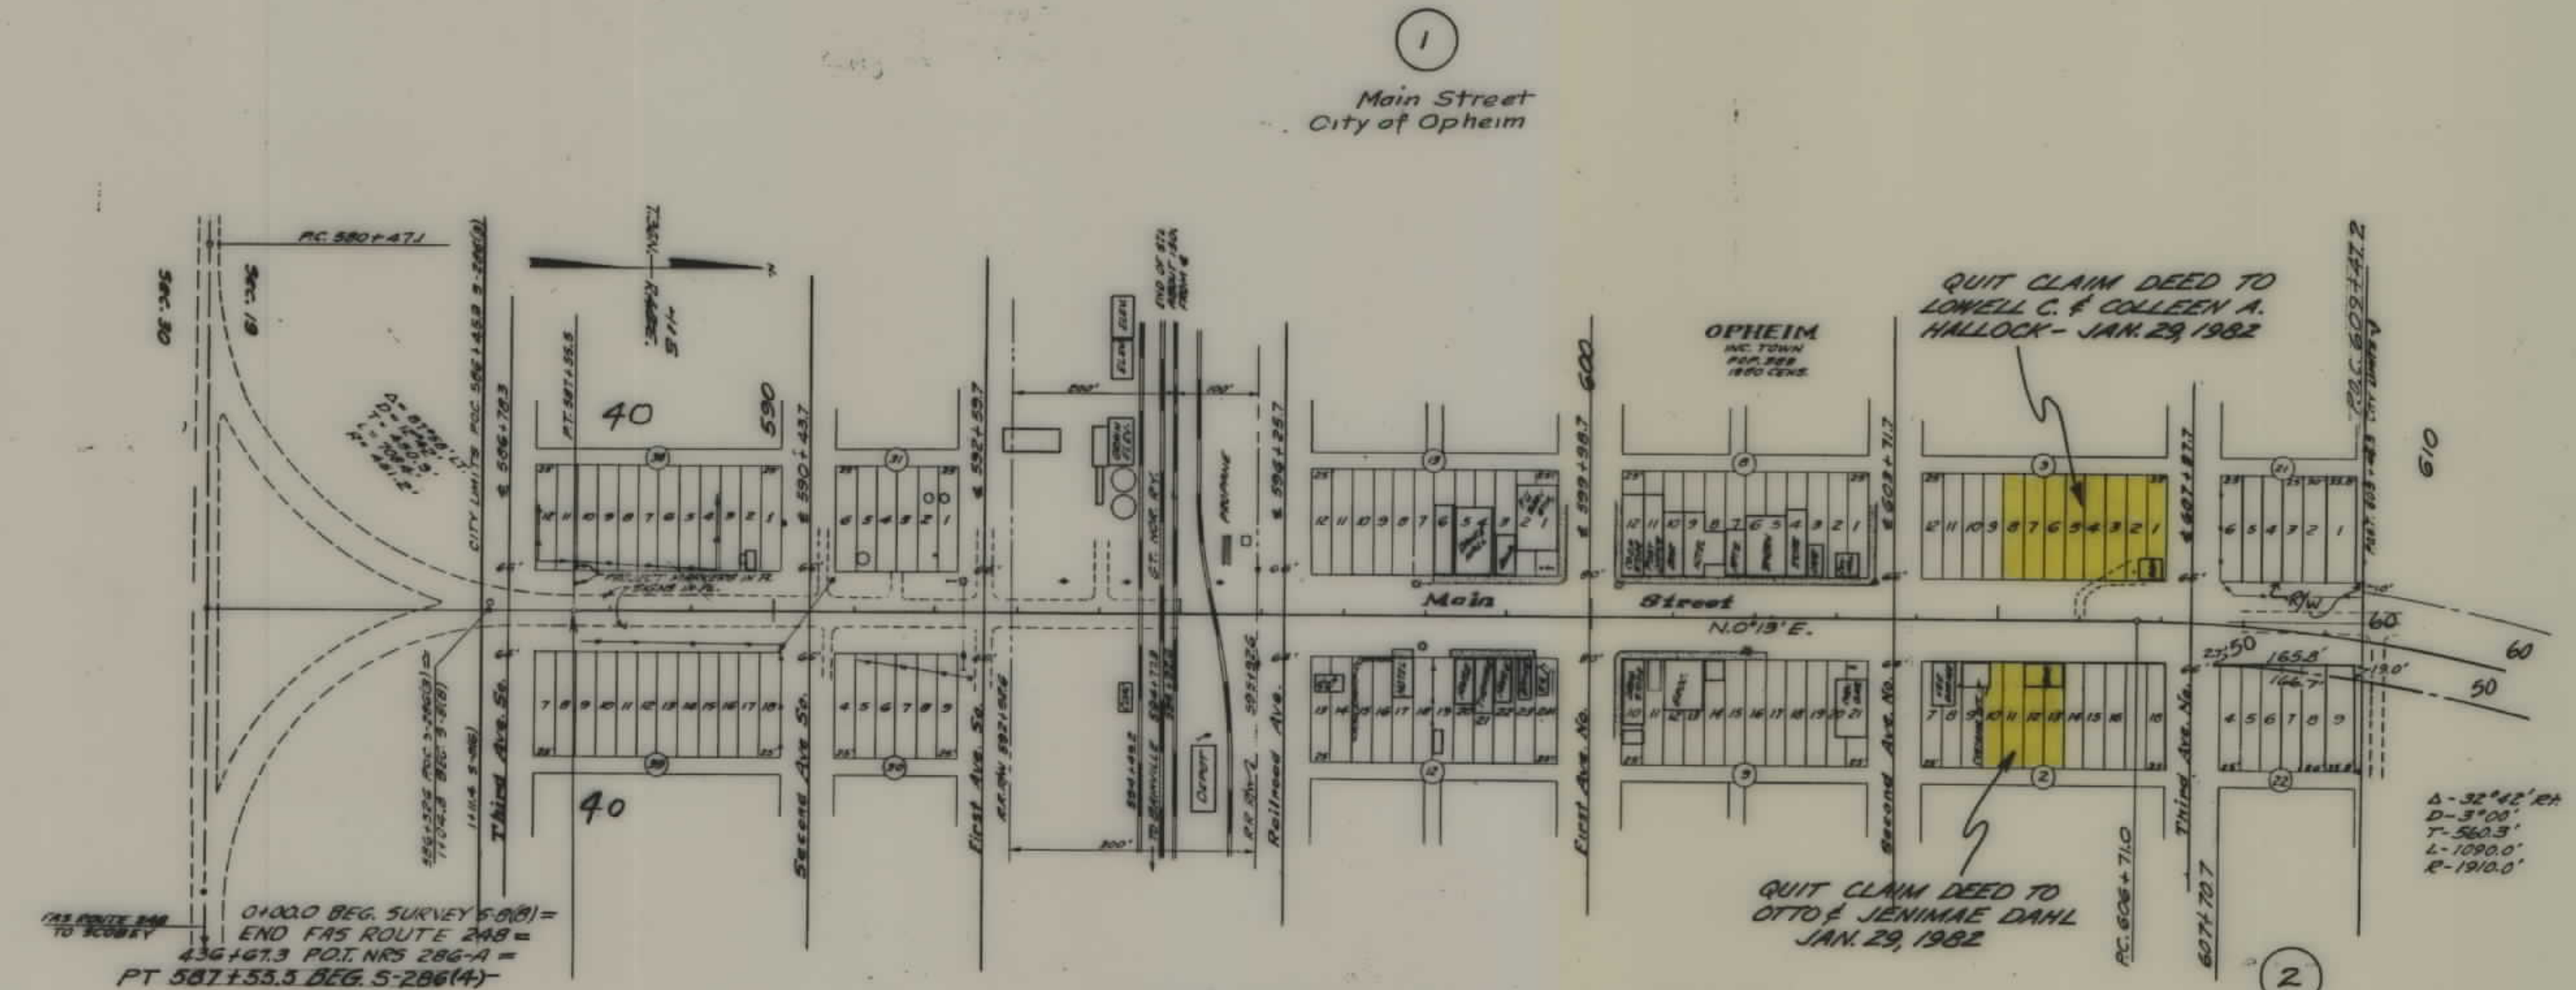


Additional R/W not required between
Sta's 587+55.5 to 607+70.7

Block 22
Theodore G. & Eulalie Parker
Glasgow, Mont.

STATE OF MONTANA
STATE HIGHWAY COMMISSION
LAND REQUIRED FOR RIGHT OF WAY
VALLEY COUNTY
SCALE 1" = 200' MAP COMPLETED 14 Aug 56


25,000 cu. Yds Borrow
Sta. 810 to 820 Lt.

FED ROAD DIST NO	STATE	FED AID PROJ NO.	R/W NO.	SHEET NO	TOTAL SHEETS
8	MONT.	5-286(4)	3286(4)	4	6

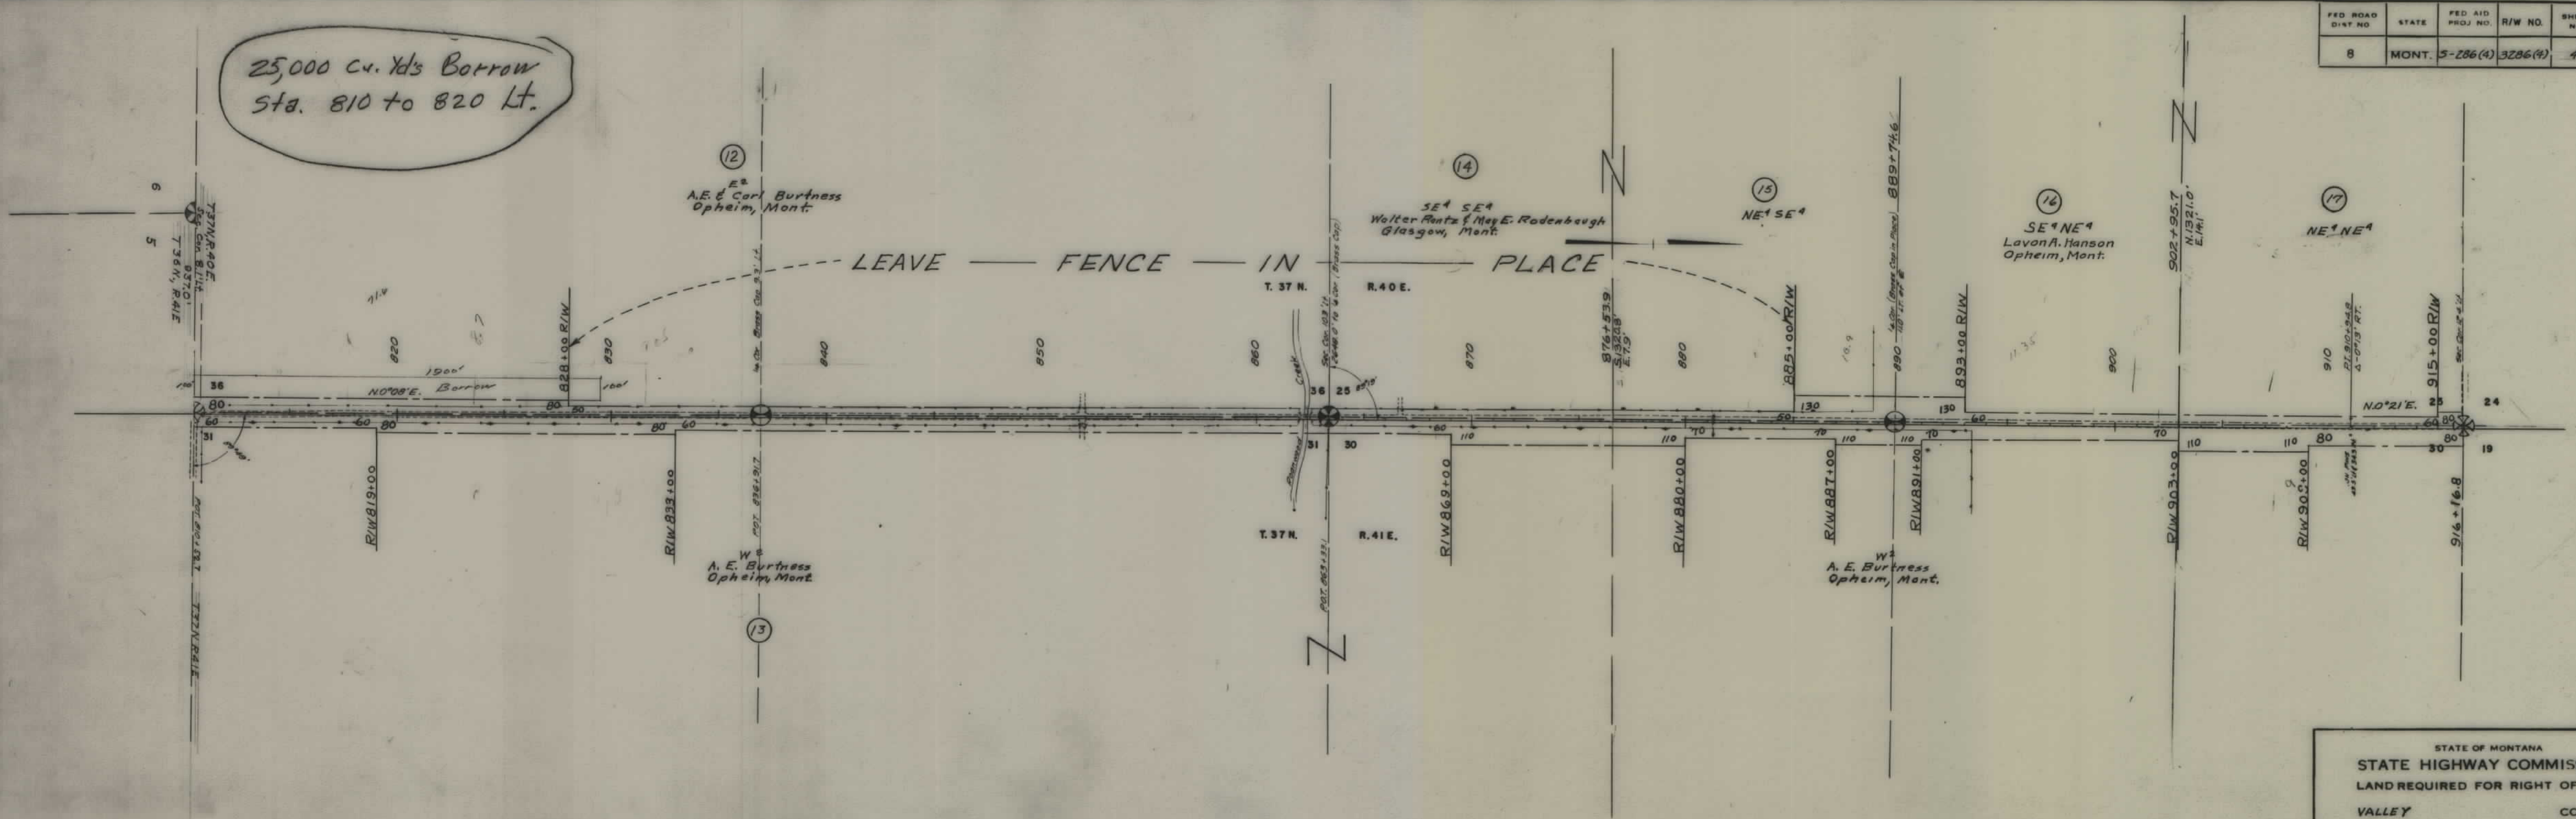

STATE OF MONTANA
STATE HIGHWAY COMMISSION
LAND REQUIRED FOR RIGHT OF WAY
VALLEY COUNTY
SCALE 1"= 400' MAP COMPLETED

FED. ROAD DIST. NO.	STATE	FED. AID PROJ. NO.	R/W NO.	SHEET NO.	TOTAL SHEETS
8	MONT.	5-206 (4)	3285-04	5	6

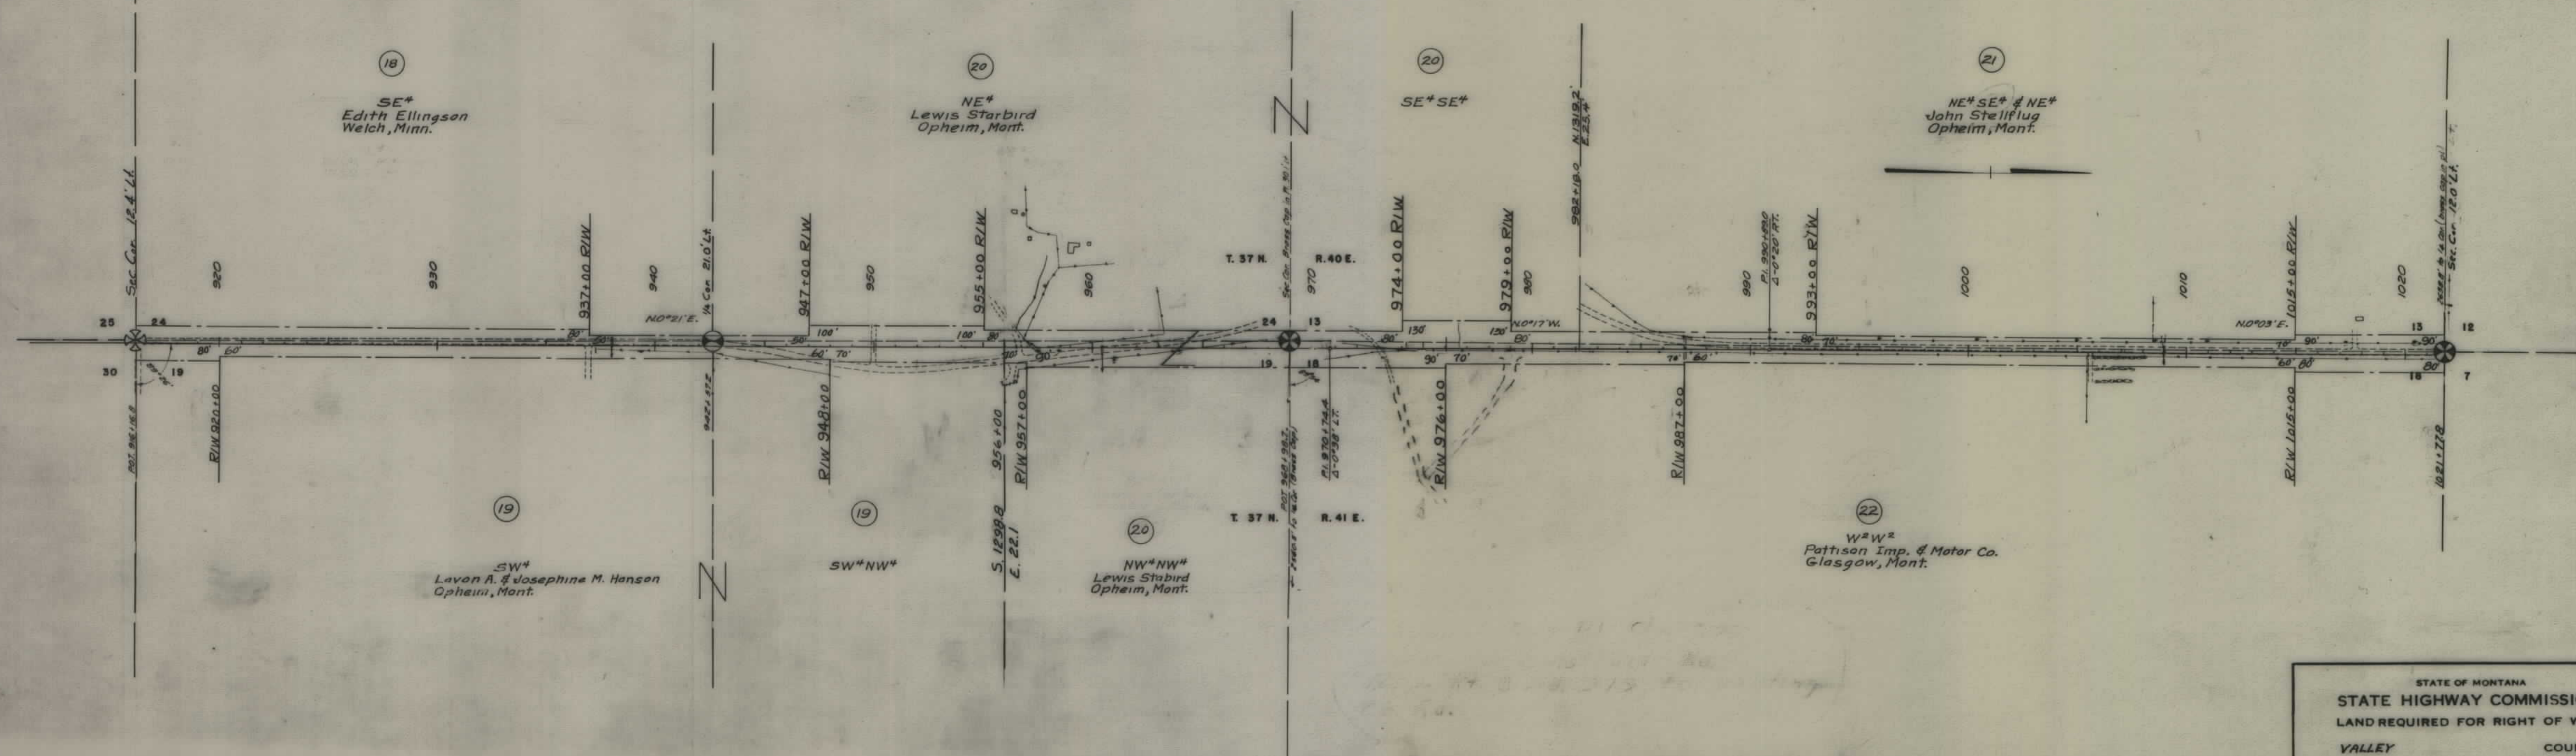

STATE OF MONTANA

STATE HIGHWAY COMMISSION

LAND REQUIRED FOR RIGHT OF WAY

VALLEY COUNTY

SCALE 1" = 400' MAP COMPLETED 14 Aug 56

