


PLANS
NOT
TO
SCALE

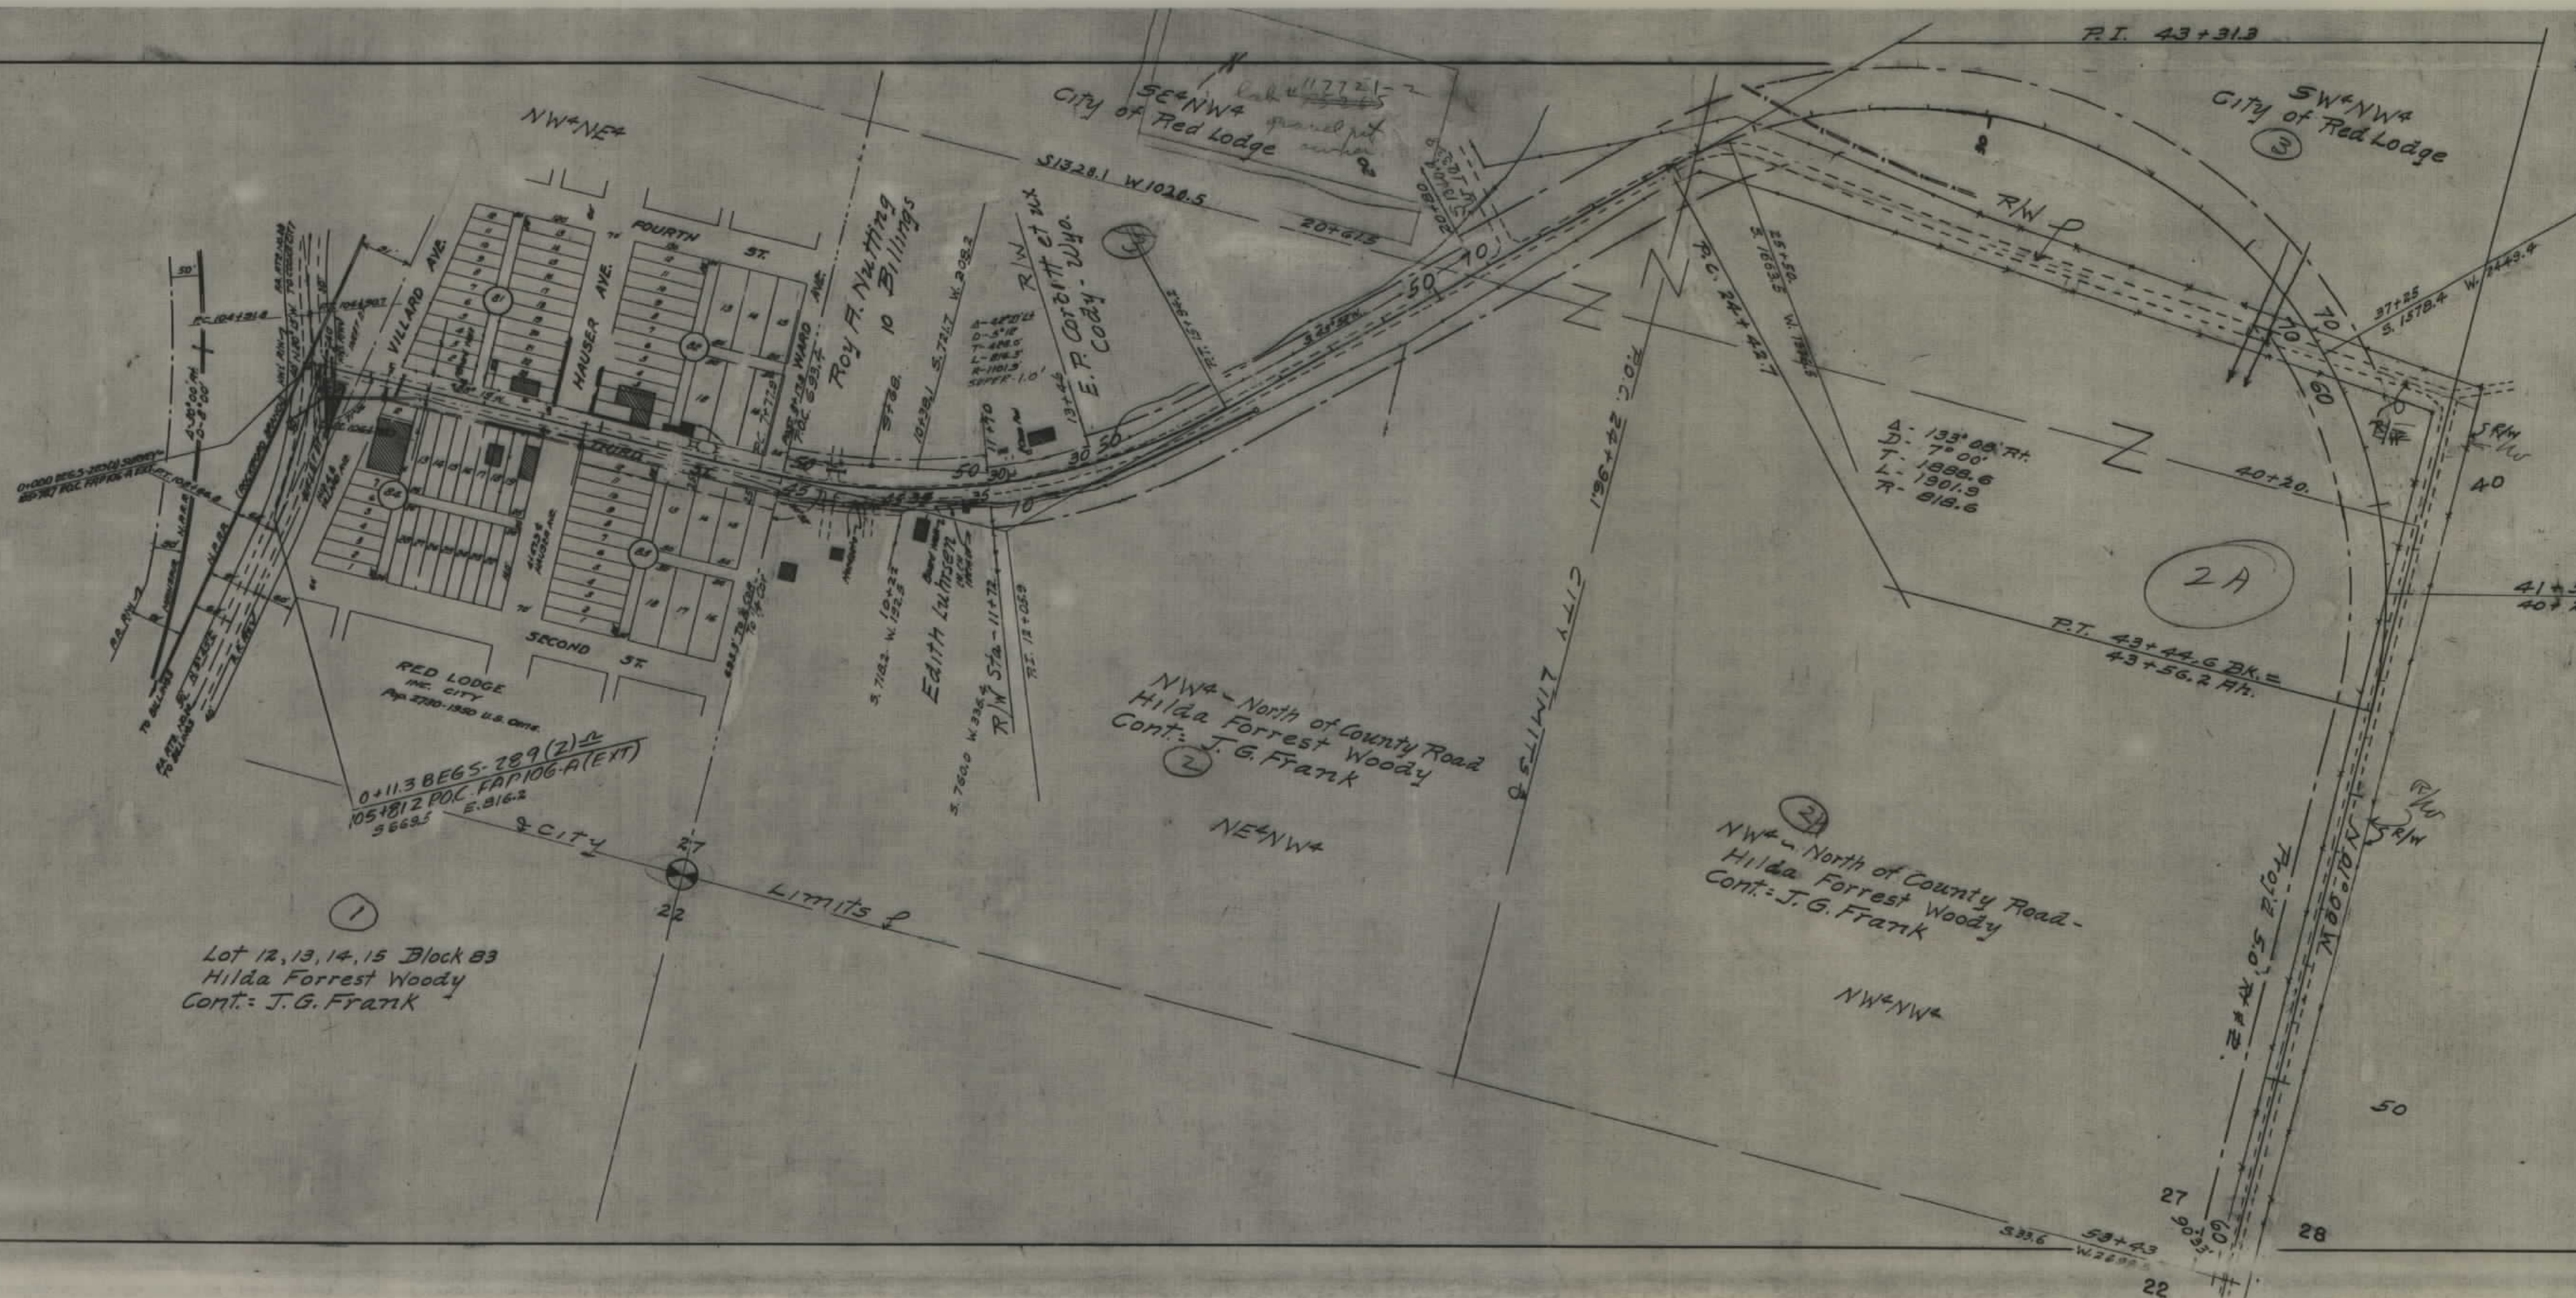


FED. ROAD DIST. NO.	STATE	FED. AID PROJ. NO.	R/W No.	SHEET NO.	TOTAL SHEETS
	MONT.	5	289(2)	1	4


STATE OF MONTANA
STATE HIGHWAY COMMISSION
 PLAT SHOWING LAND
 REQUIRED FOR RIGHT OF WAY
 CARBON COUNTY

SCALE 1"=200' MAP COMPLETED 10/31/51
 DESCRIPTIONS WRITTEN BY C.S. DATE 11/2/51
 DESCRIPTIONS CHECKED BY DATE 11/3/51
 APPROVED BY Malcolm Bowden R/W ENGINEER


FED. ROAD DIST. NO	STATE	FED. AID PROJ. NO.	R/W NO.	SHEET No.	TOTAL SHEETS
1	MONT.	S 289(2)	3239(2)	2	4

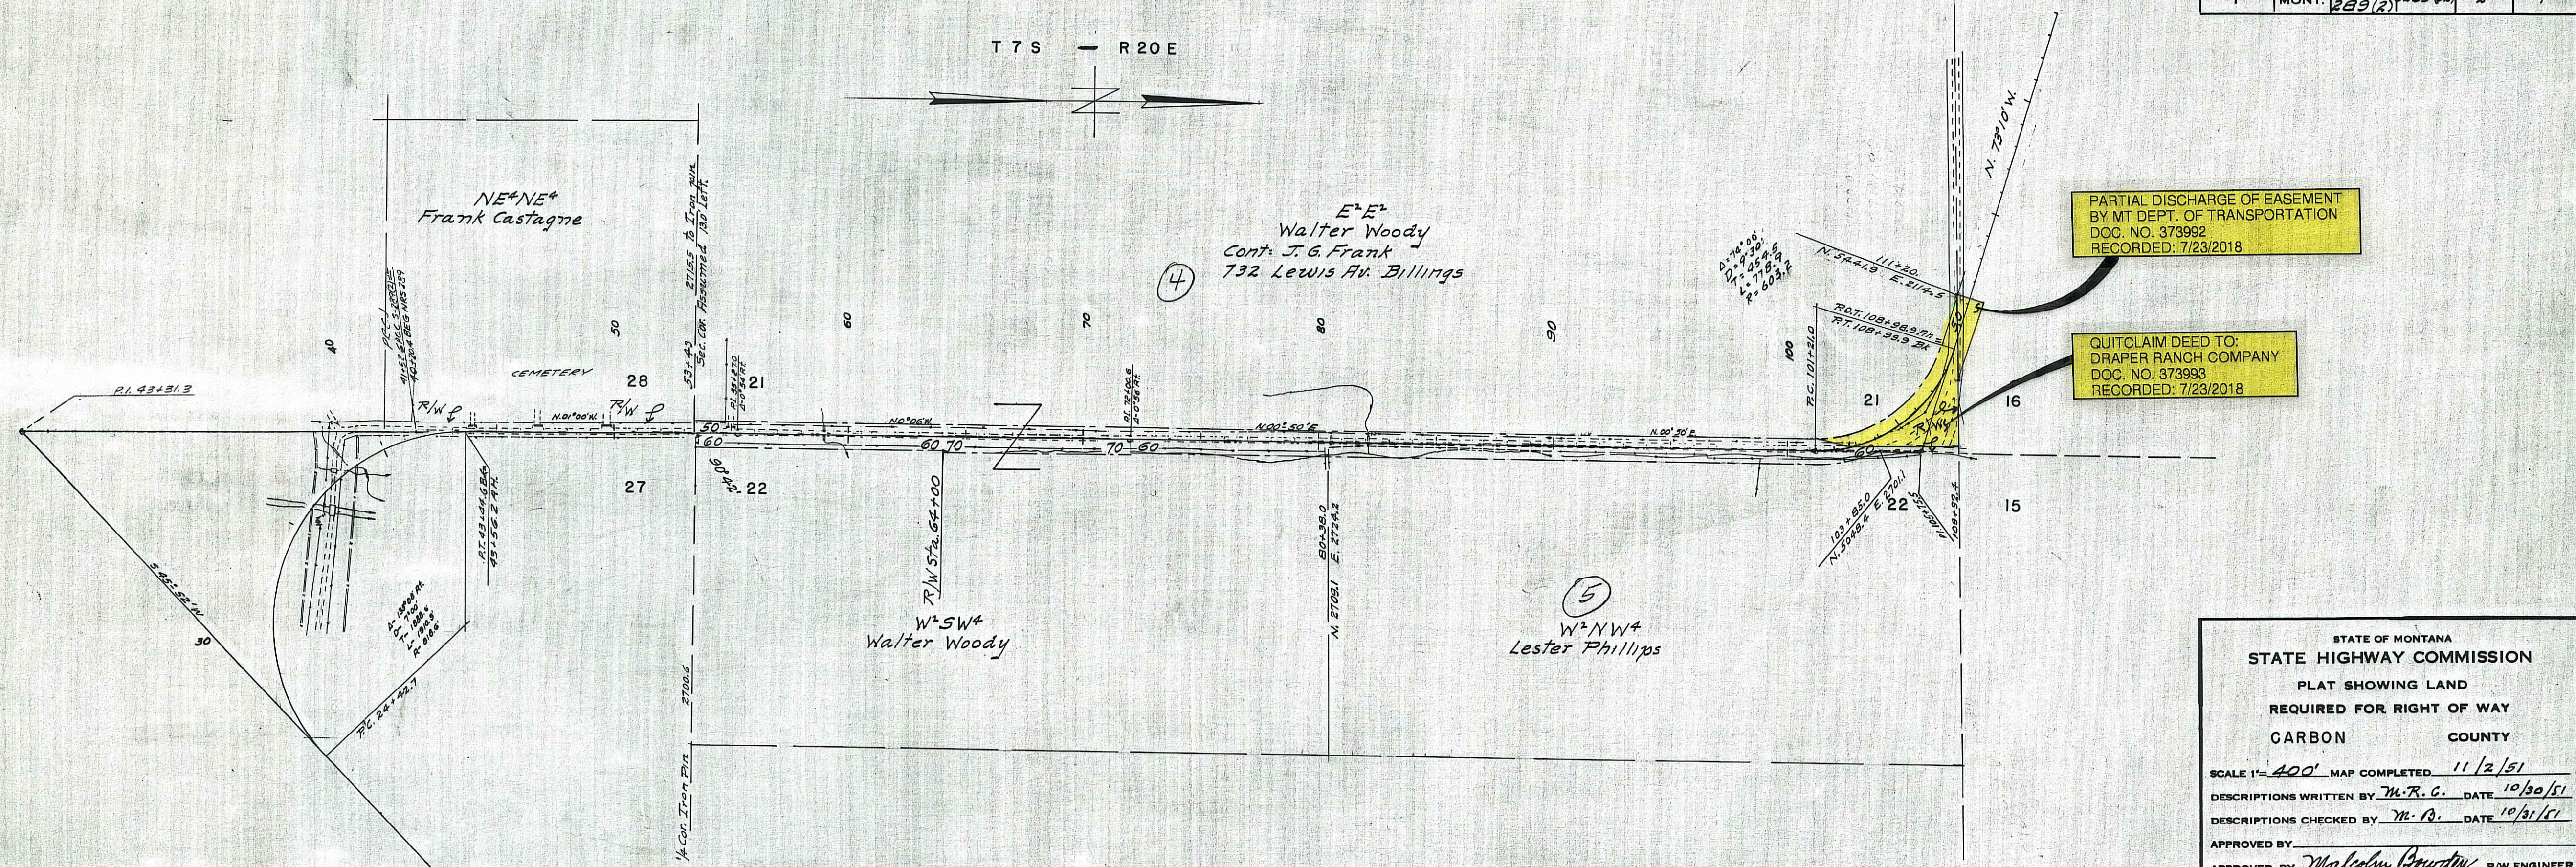

FED. ROAD DIST. NO.	STATE	FED. AID PROJ. NO.	R/W NO.	SHEET NO.	TOTAL SHEETS
1	MONT.	5 289 (2)	3289 (2)	3	4

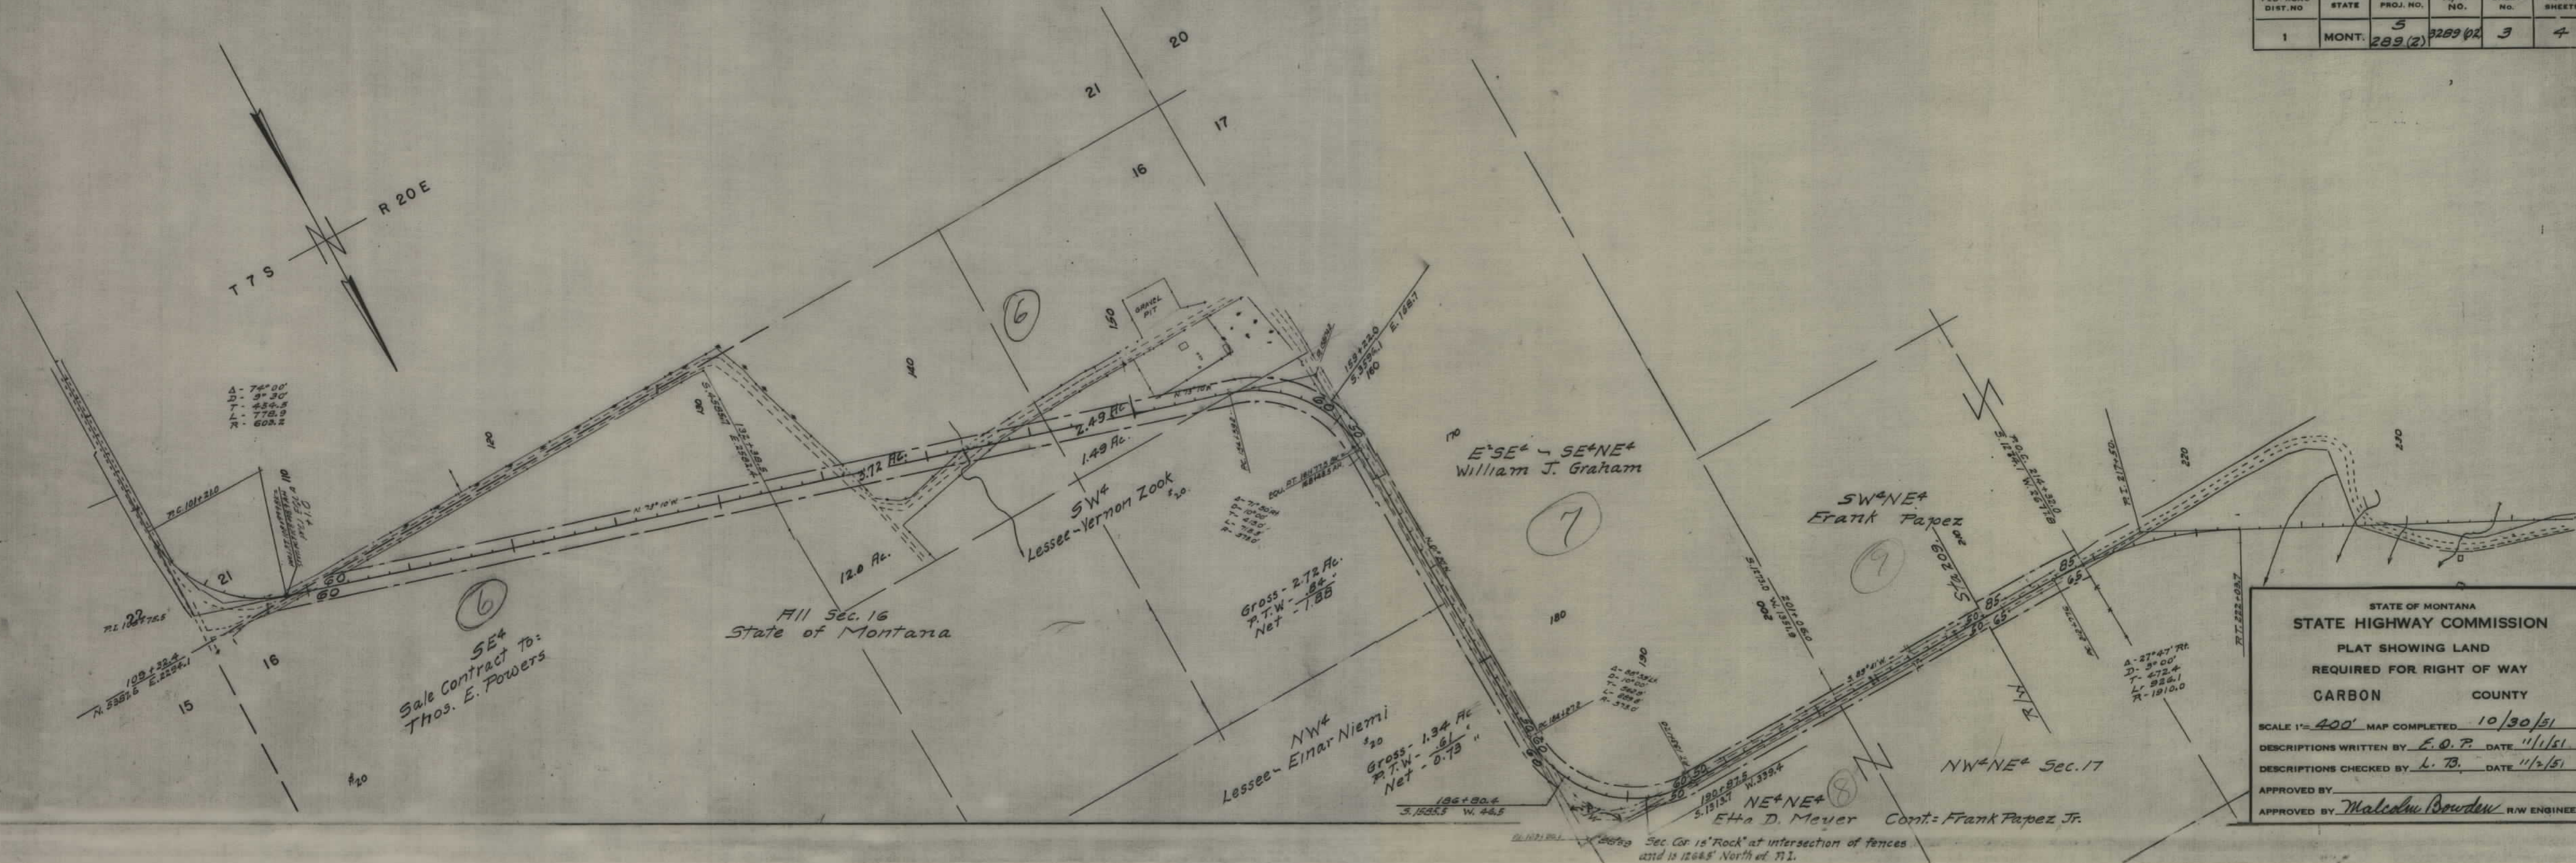

FED. ROAD DIST. NO.	STATE	FED. AID PROJ. NO.	R/W NO.	SHEET NO.	TOTAL SHEETS
1	MONT.	5 289(2)	3289(02)	4	4

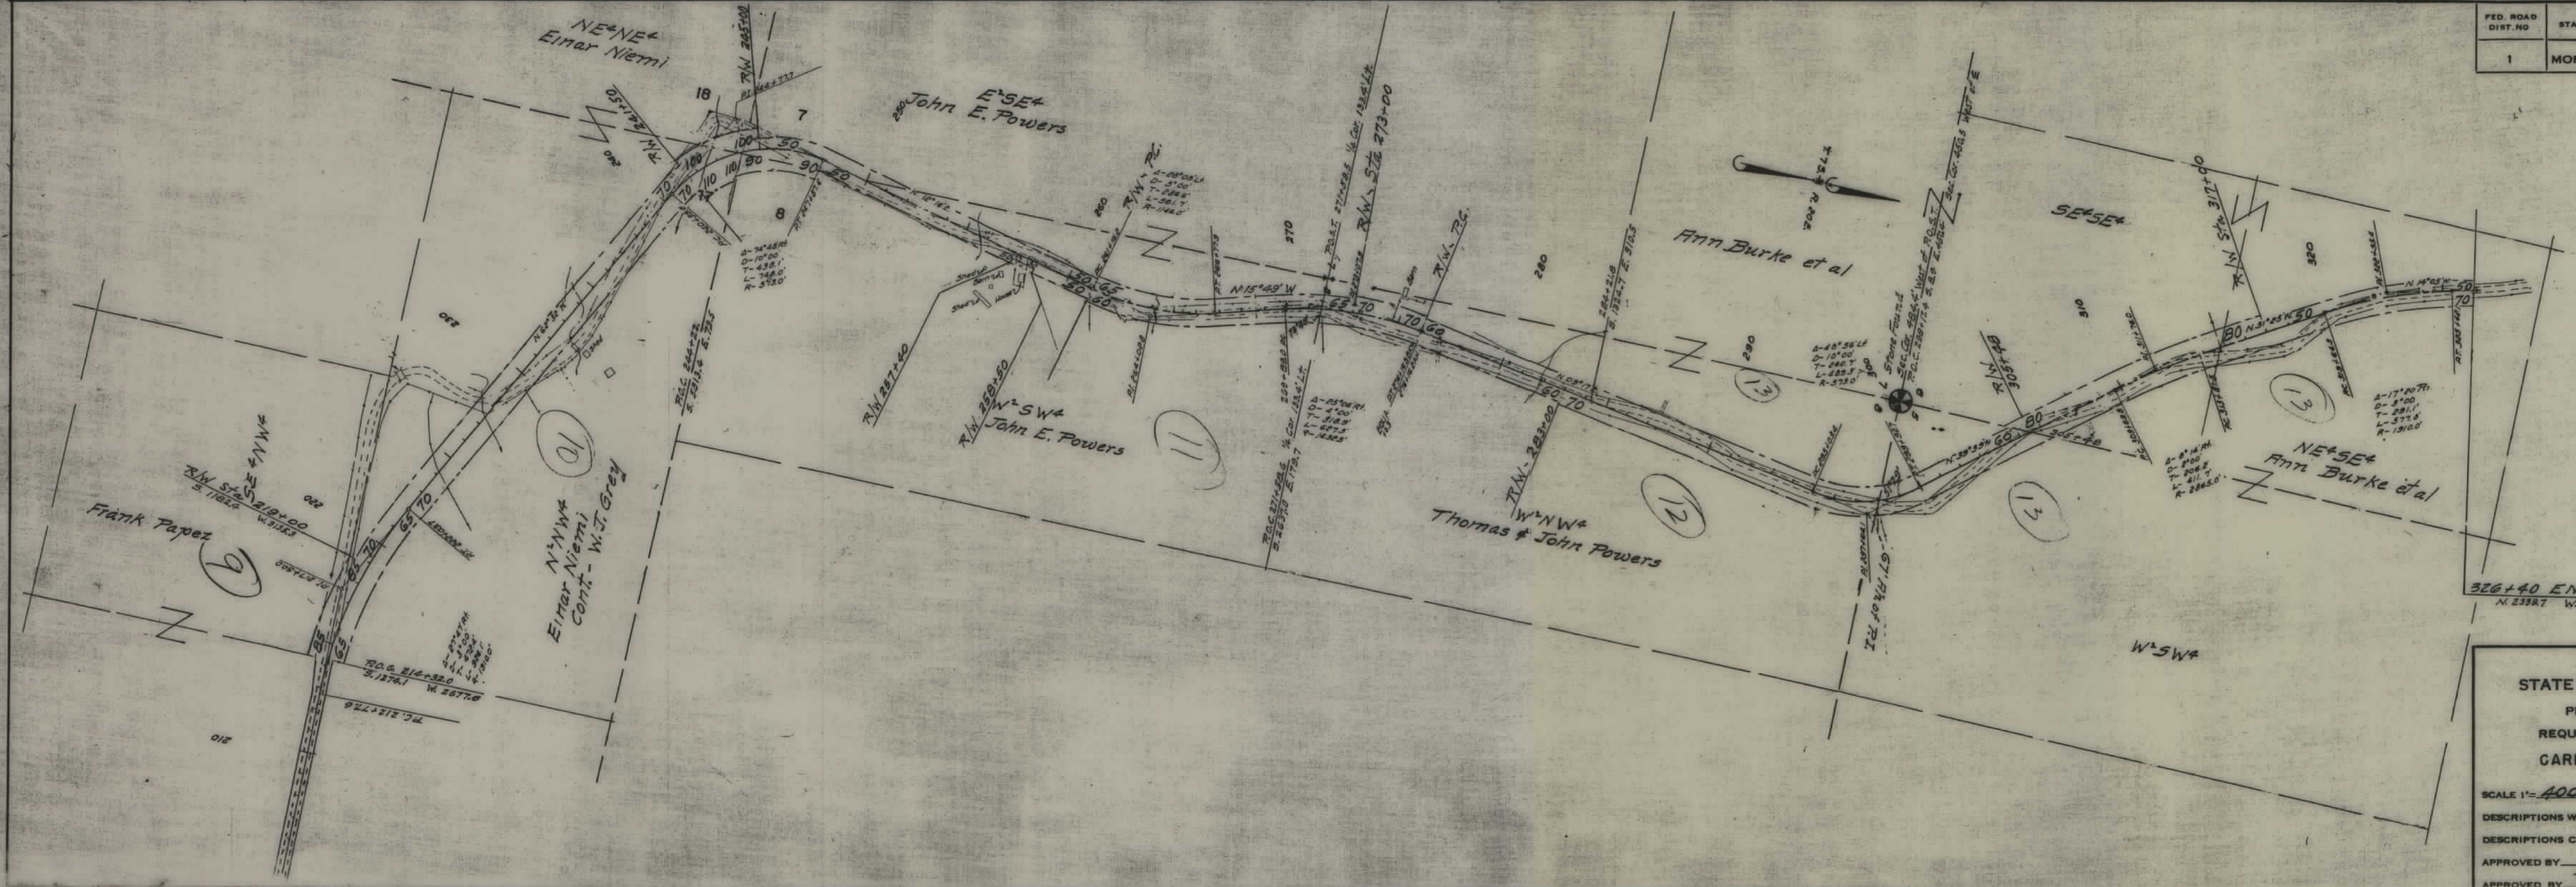

326+40 END S 289 (2)
N. 239.7 W. 106.1

STATE OF MONTANA
STATE HIGHWAY COMMISSION
PLAT SHOWING LAND
REQUIRED FOR RIGHT OF WAY
CARBON COUNTY

SCALE 1"=400' MAP COMPLETED 10/30/51
DESCRIPTIONS WRITTEN BY E.O.T. DATE 11/2/51
DESCRIPTIONS CHECKED BY L.B. DATE 11/2/51
APPROVED BY _____
APPROVED BY Malcolm Bowden R/W ENGINEER