


PLANS
NOT
TO
SCALE


FED. ROAD DIST. NO.	STATE	FED. AID PROJ. NO.	R/W NO.	SHEET NO.	TOTAL SHEETS
8	MONT.	289 (3)	3289-03	1	4

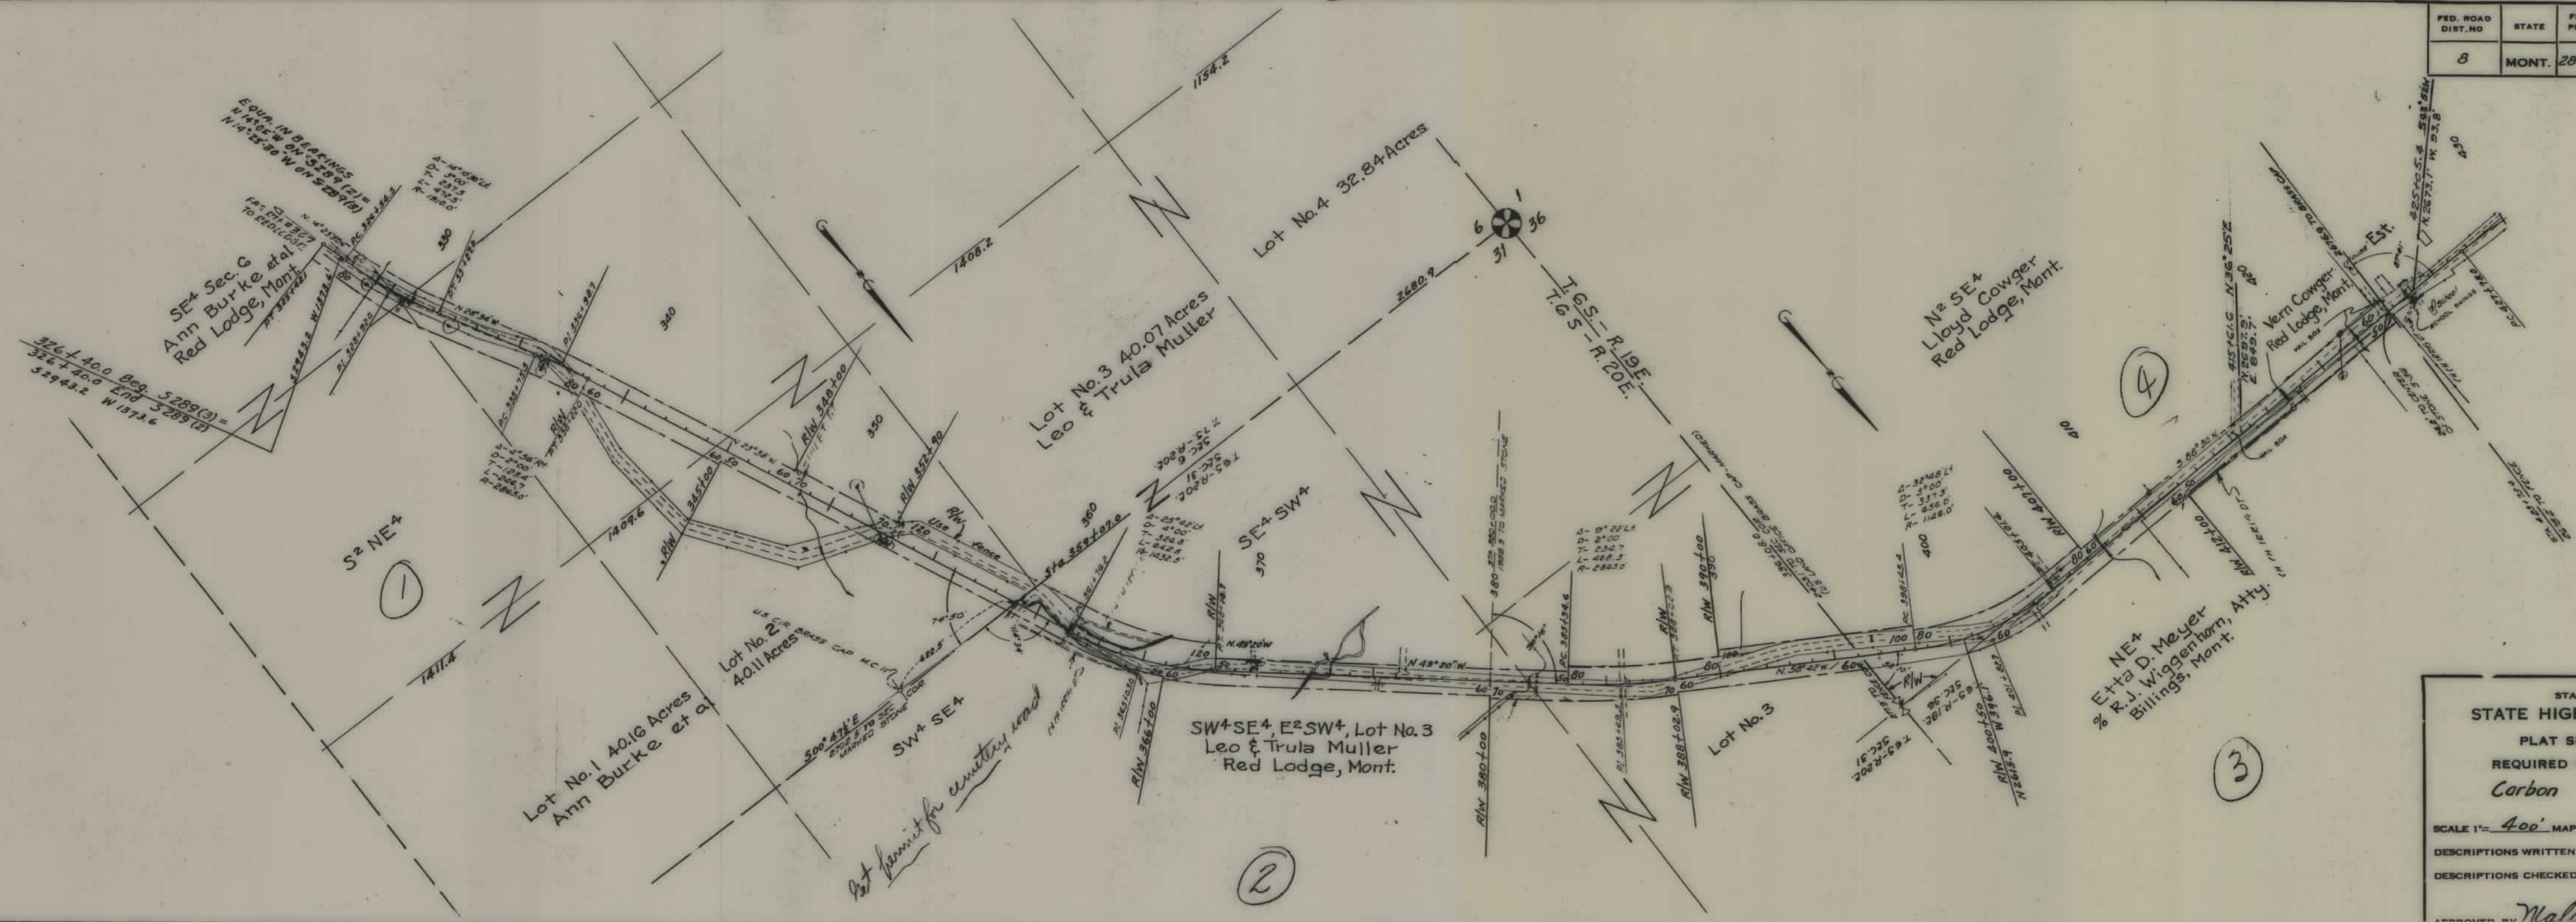

STATE OF MONTANA
 STATE HIGHWAY COMMISSION
 PLAT SHOWING LAND
 REQUIRED FOR RIGHT OF WAY
 Carbon COUNTY

SCALE 1"= 400' MAP COMPLETED 8-21-52
 DESCRIPTIONS WRITTEN BY R.M. DATE 8-20-52
 DESCRIPTIONS CHECKED BY M.B. DATE 8-21-52

APPROVED BY *Malcolm Bowdoin* R/W ENGINEER

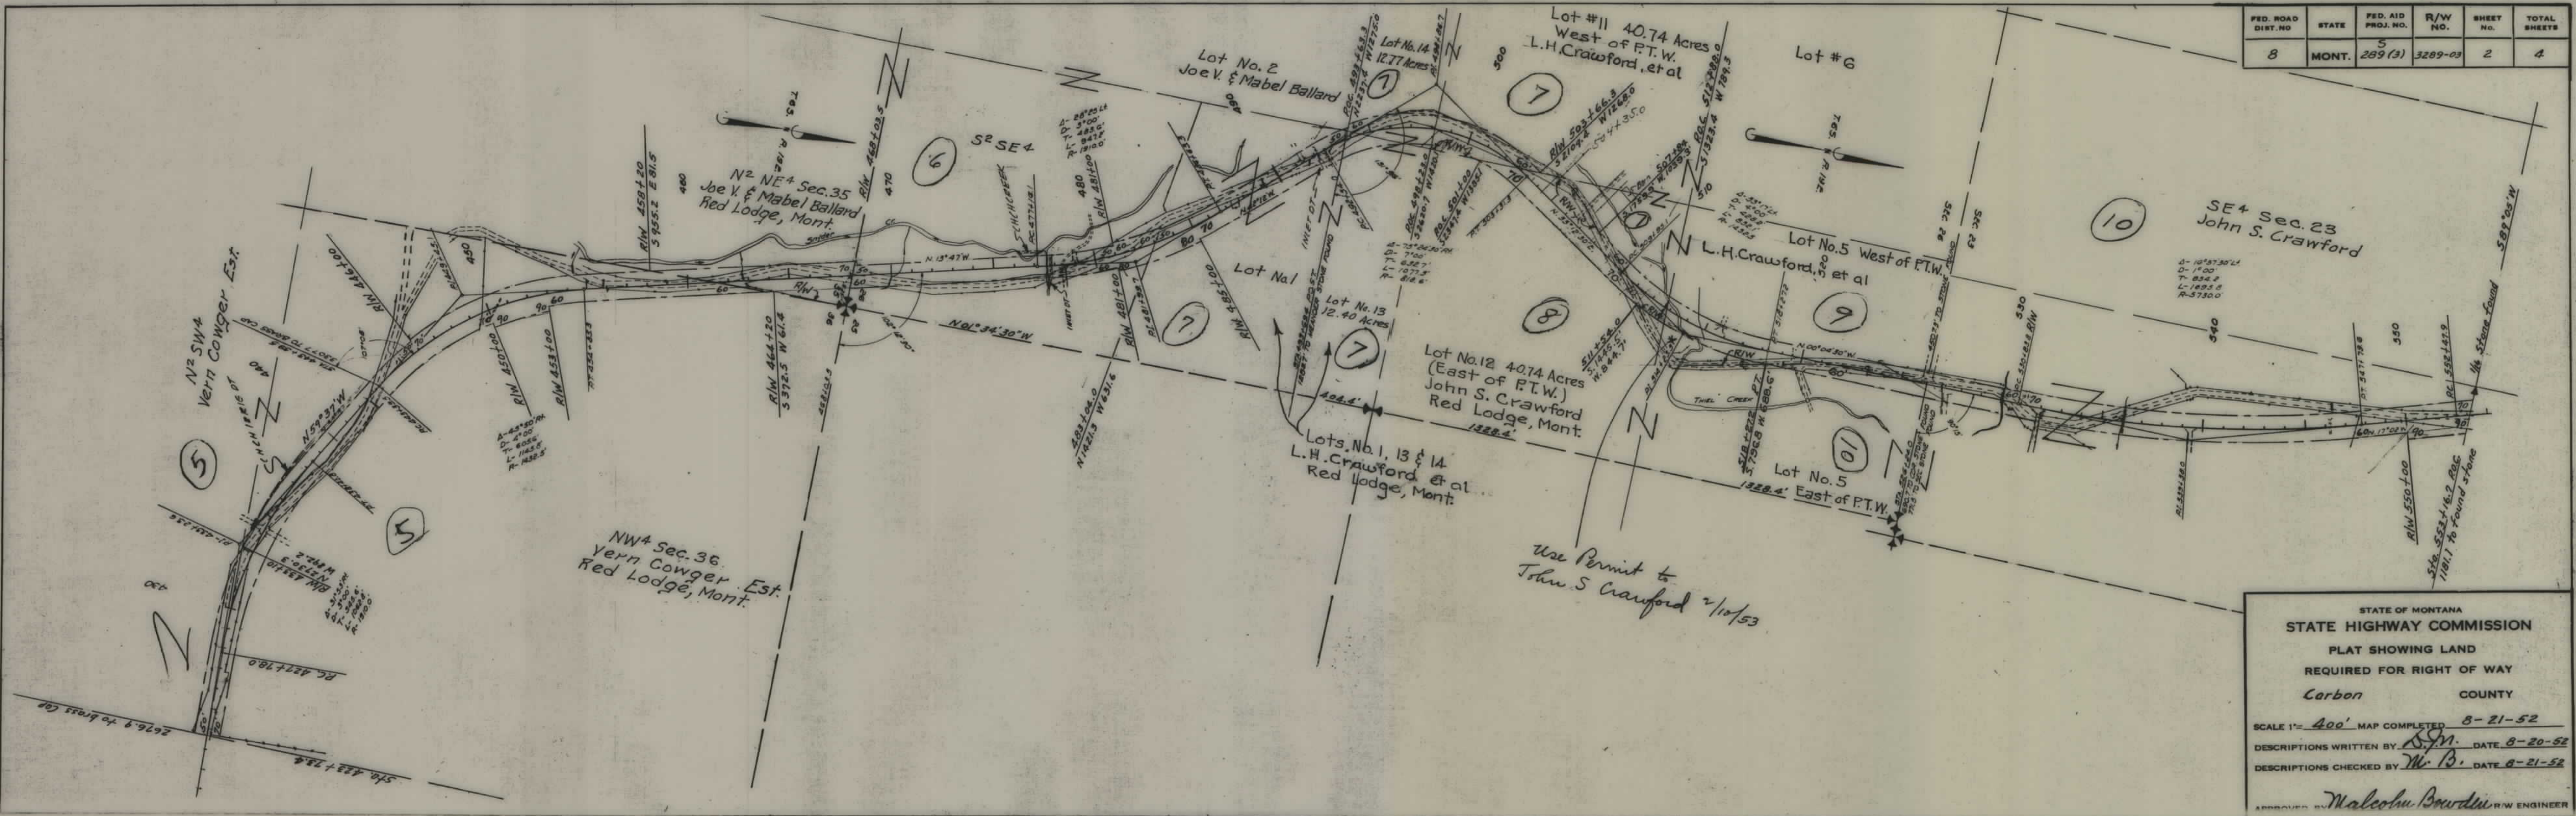

FED. ROAD DIST. NO.	STATE	FED. AID PROJ. NO.	R/W NO.	SHEET NO.	TOTAL SHEETS
8	MONT.	5 289(3)	3289-03	2	4

STATE OF MONTANA

STATE HIGHWAY COMMISSION

PLAT SHOWING LAND

REQUIRED FOR RIGHT OF WAY

Carbon COUNTY


SCALE 1"= 400' MAP COMPLETED 8-21-52

DESCRIPTIONS WRITTEN BY *SGM.* DATE 8-20-52

DESCRIPTIONS CHECKED BY *W.B.* DATE 8-21-52

APPROVED BY *Malcolm Bowden* R/W ENGINEER


FED. ROAD DIST. NO.	STATE	FED. AID PROJ. NO.	R/W NO.	SHEET NO.	TOTAL SHEETS
8	MONT.	289(3)	3289-03	3	4

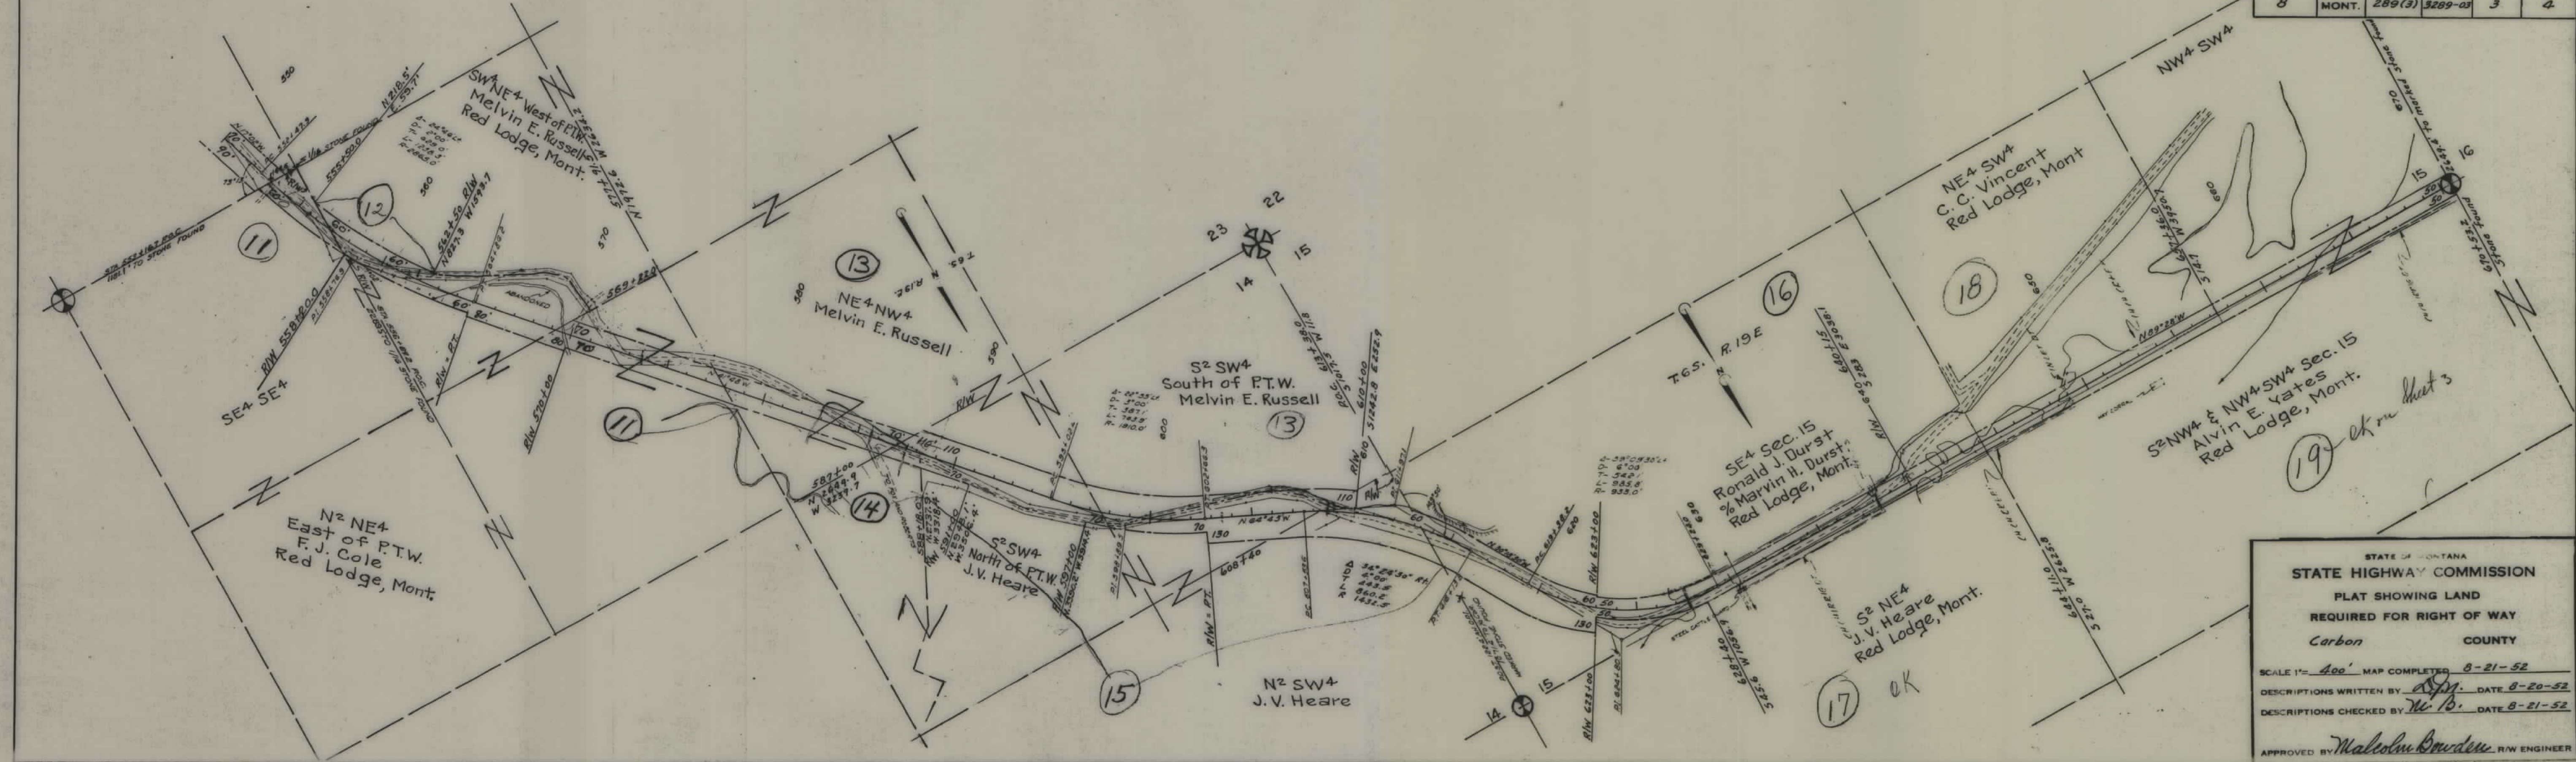

STATE OF MONTANA
STATE HIGHWAY COMMISSION
 PLAT SHOWING LAND
 REQUIRED FOR RIGHT OF WAY
 Carbon COUNTY

SCALE 1" = 400' MAP COMPLETED 8-21-52
 DESCRIPTIONS WRITTEN BY *W.B.* DATE 8-20-52
 DESCRIPTIONS CHECKED BY *W.B.* DATE 8-21-52

APPROVED BY *Malcolm Bowden* R/W ENGINEER

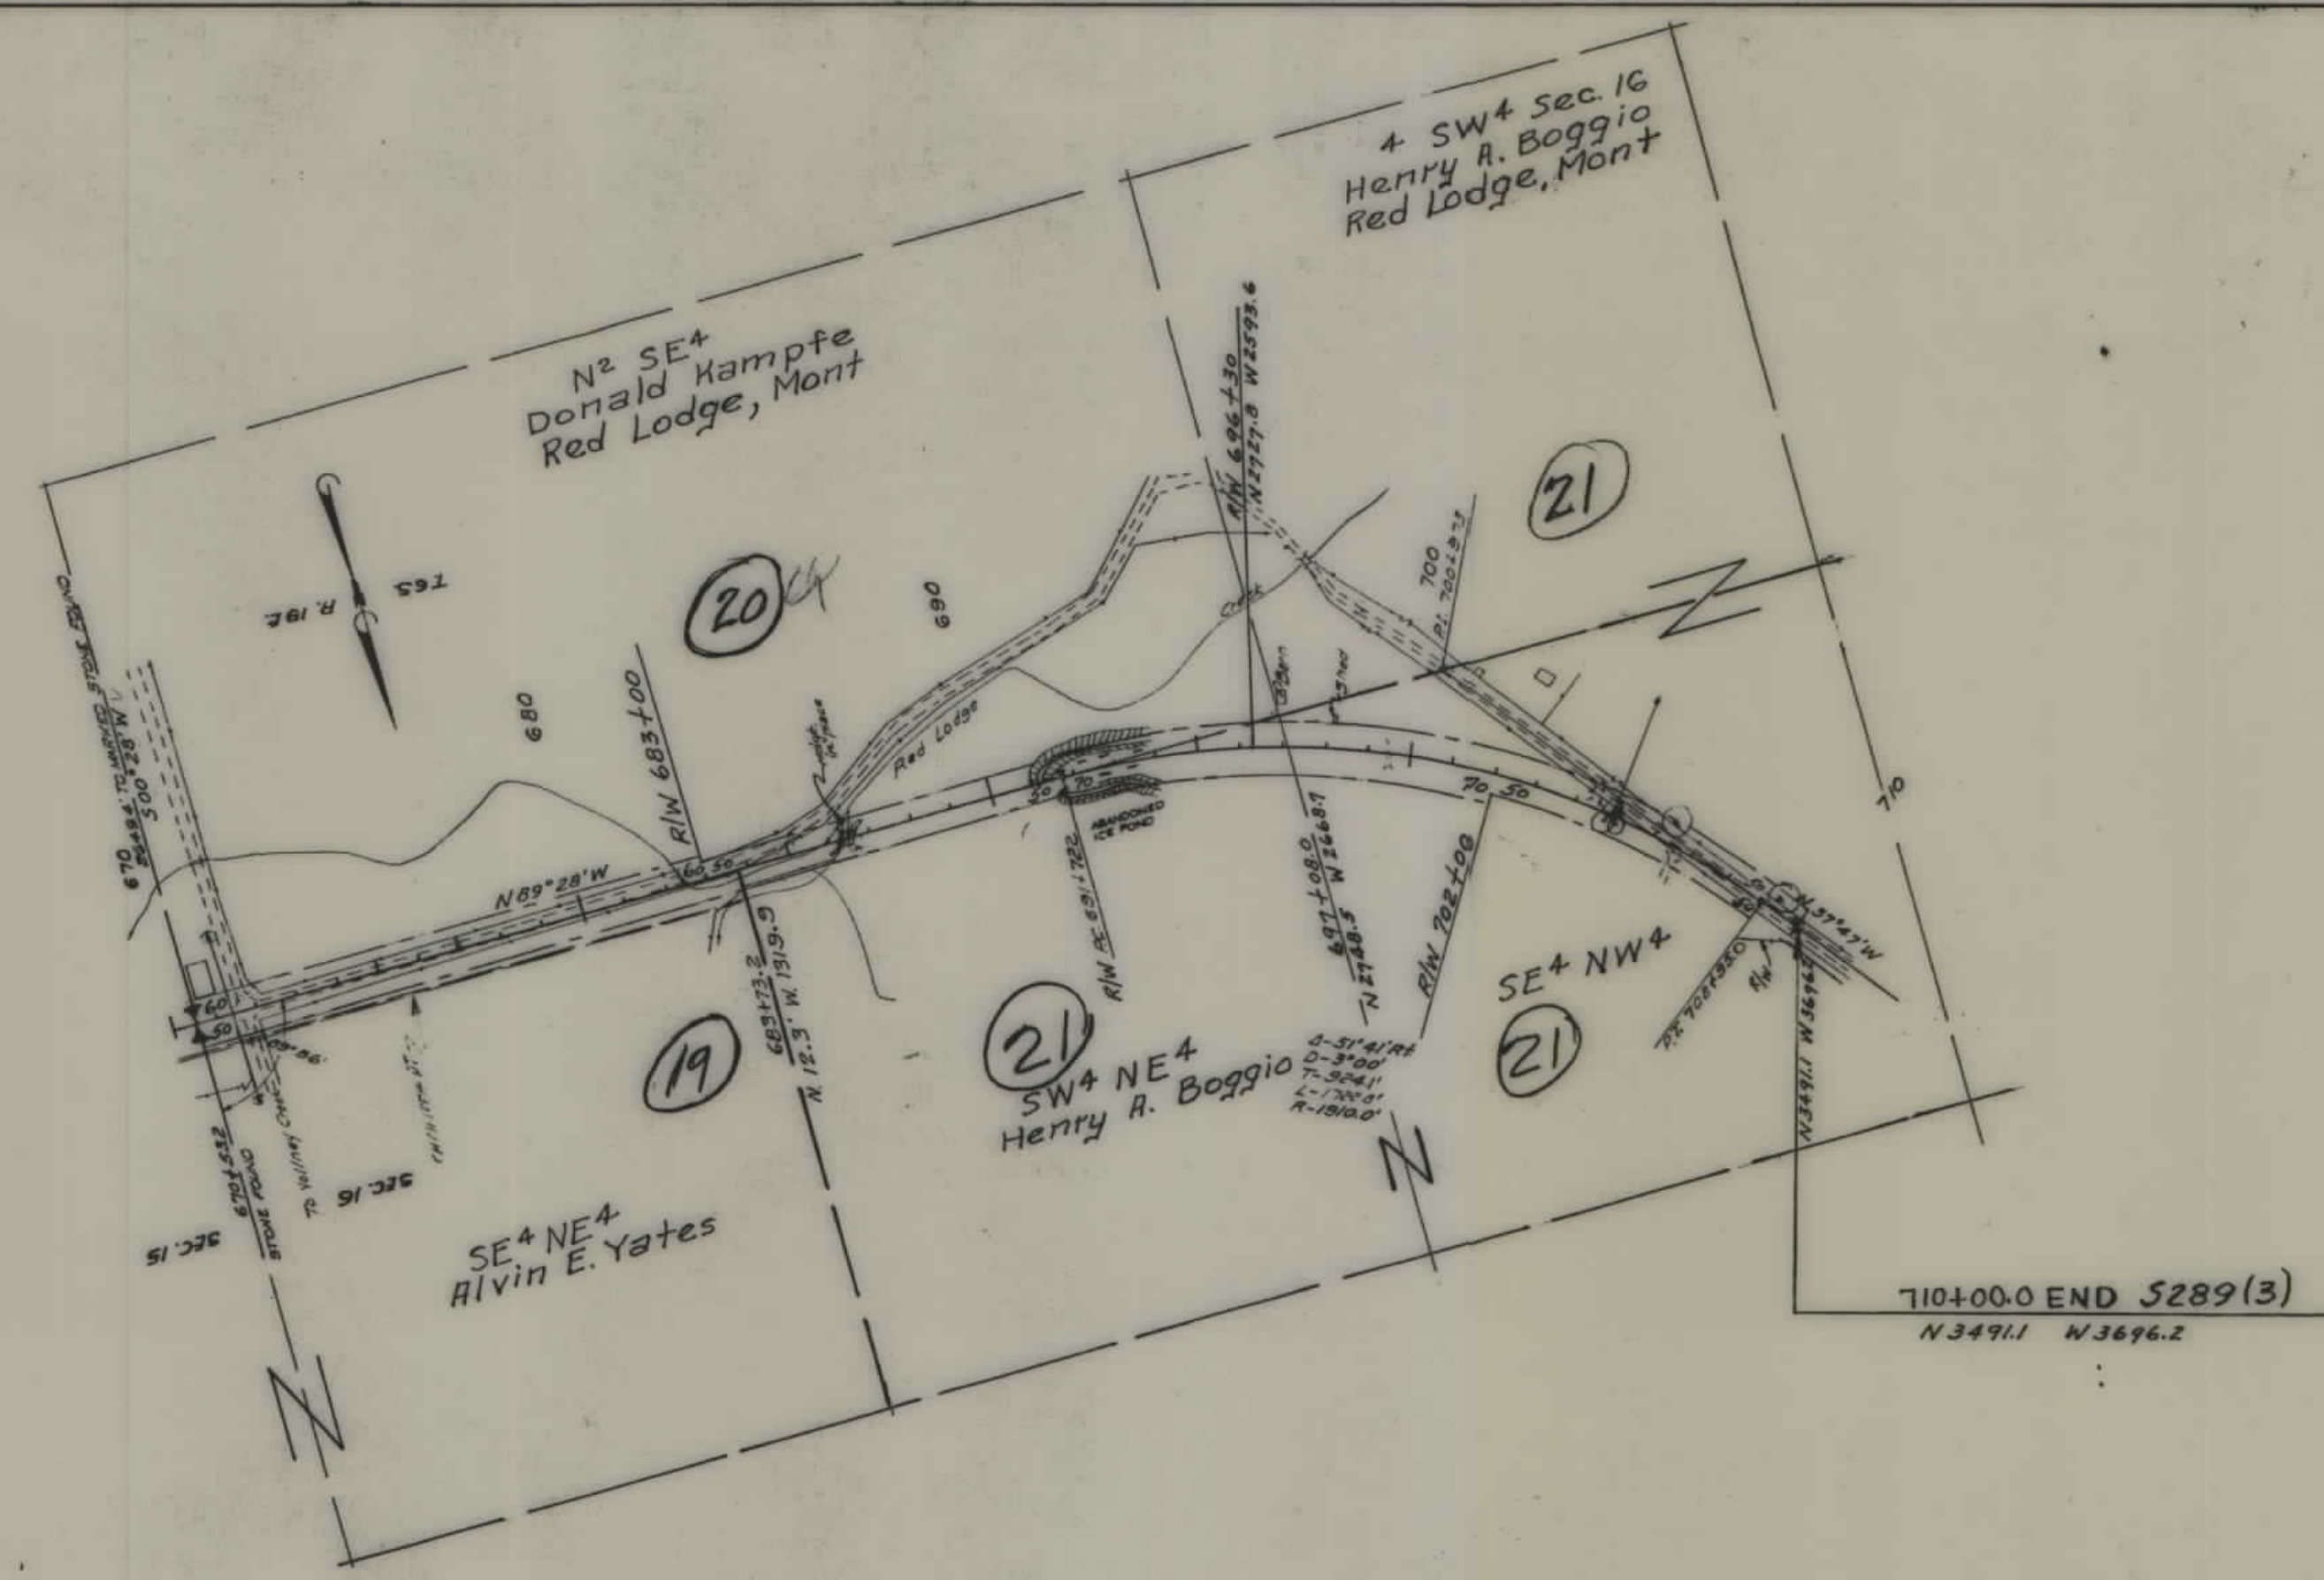

FED. ROAD DIST. NO.	STATE	FED. AID PROJ. NO.	R/W NO.	SHEET NO.	TOTAL SHEETS
8	MONT.	289(3)	3289-03	4	4

STATE OF MONTANA
 STATE HIGHWAY COMMISSION
 PLAT SHOWING LAND
 REQUIRED FOR RIGHT OF WAY
 Carbon COUNTY
 SCALE 1"= 400' MAP COMPLETED 8-21-52
 DESCRIPTIONS WRITTEN BY *BSM* DATE 8-20-52
 DESCRIPTIONS CHECKED BY *W.B.* DATE 8-21-52
 APPROVED BY *Malcolm Bowden* R/W ENGINEER