



PLANS
NOT
TO
SCALE


FED. ROAD DIST. NO.	STATE	FED. AID PROJ. NO.	R/W NO.	SHEET	TOTAL SHEETS
8	MONT.	S 289(4)	3289-04	1	7

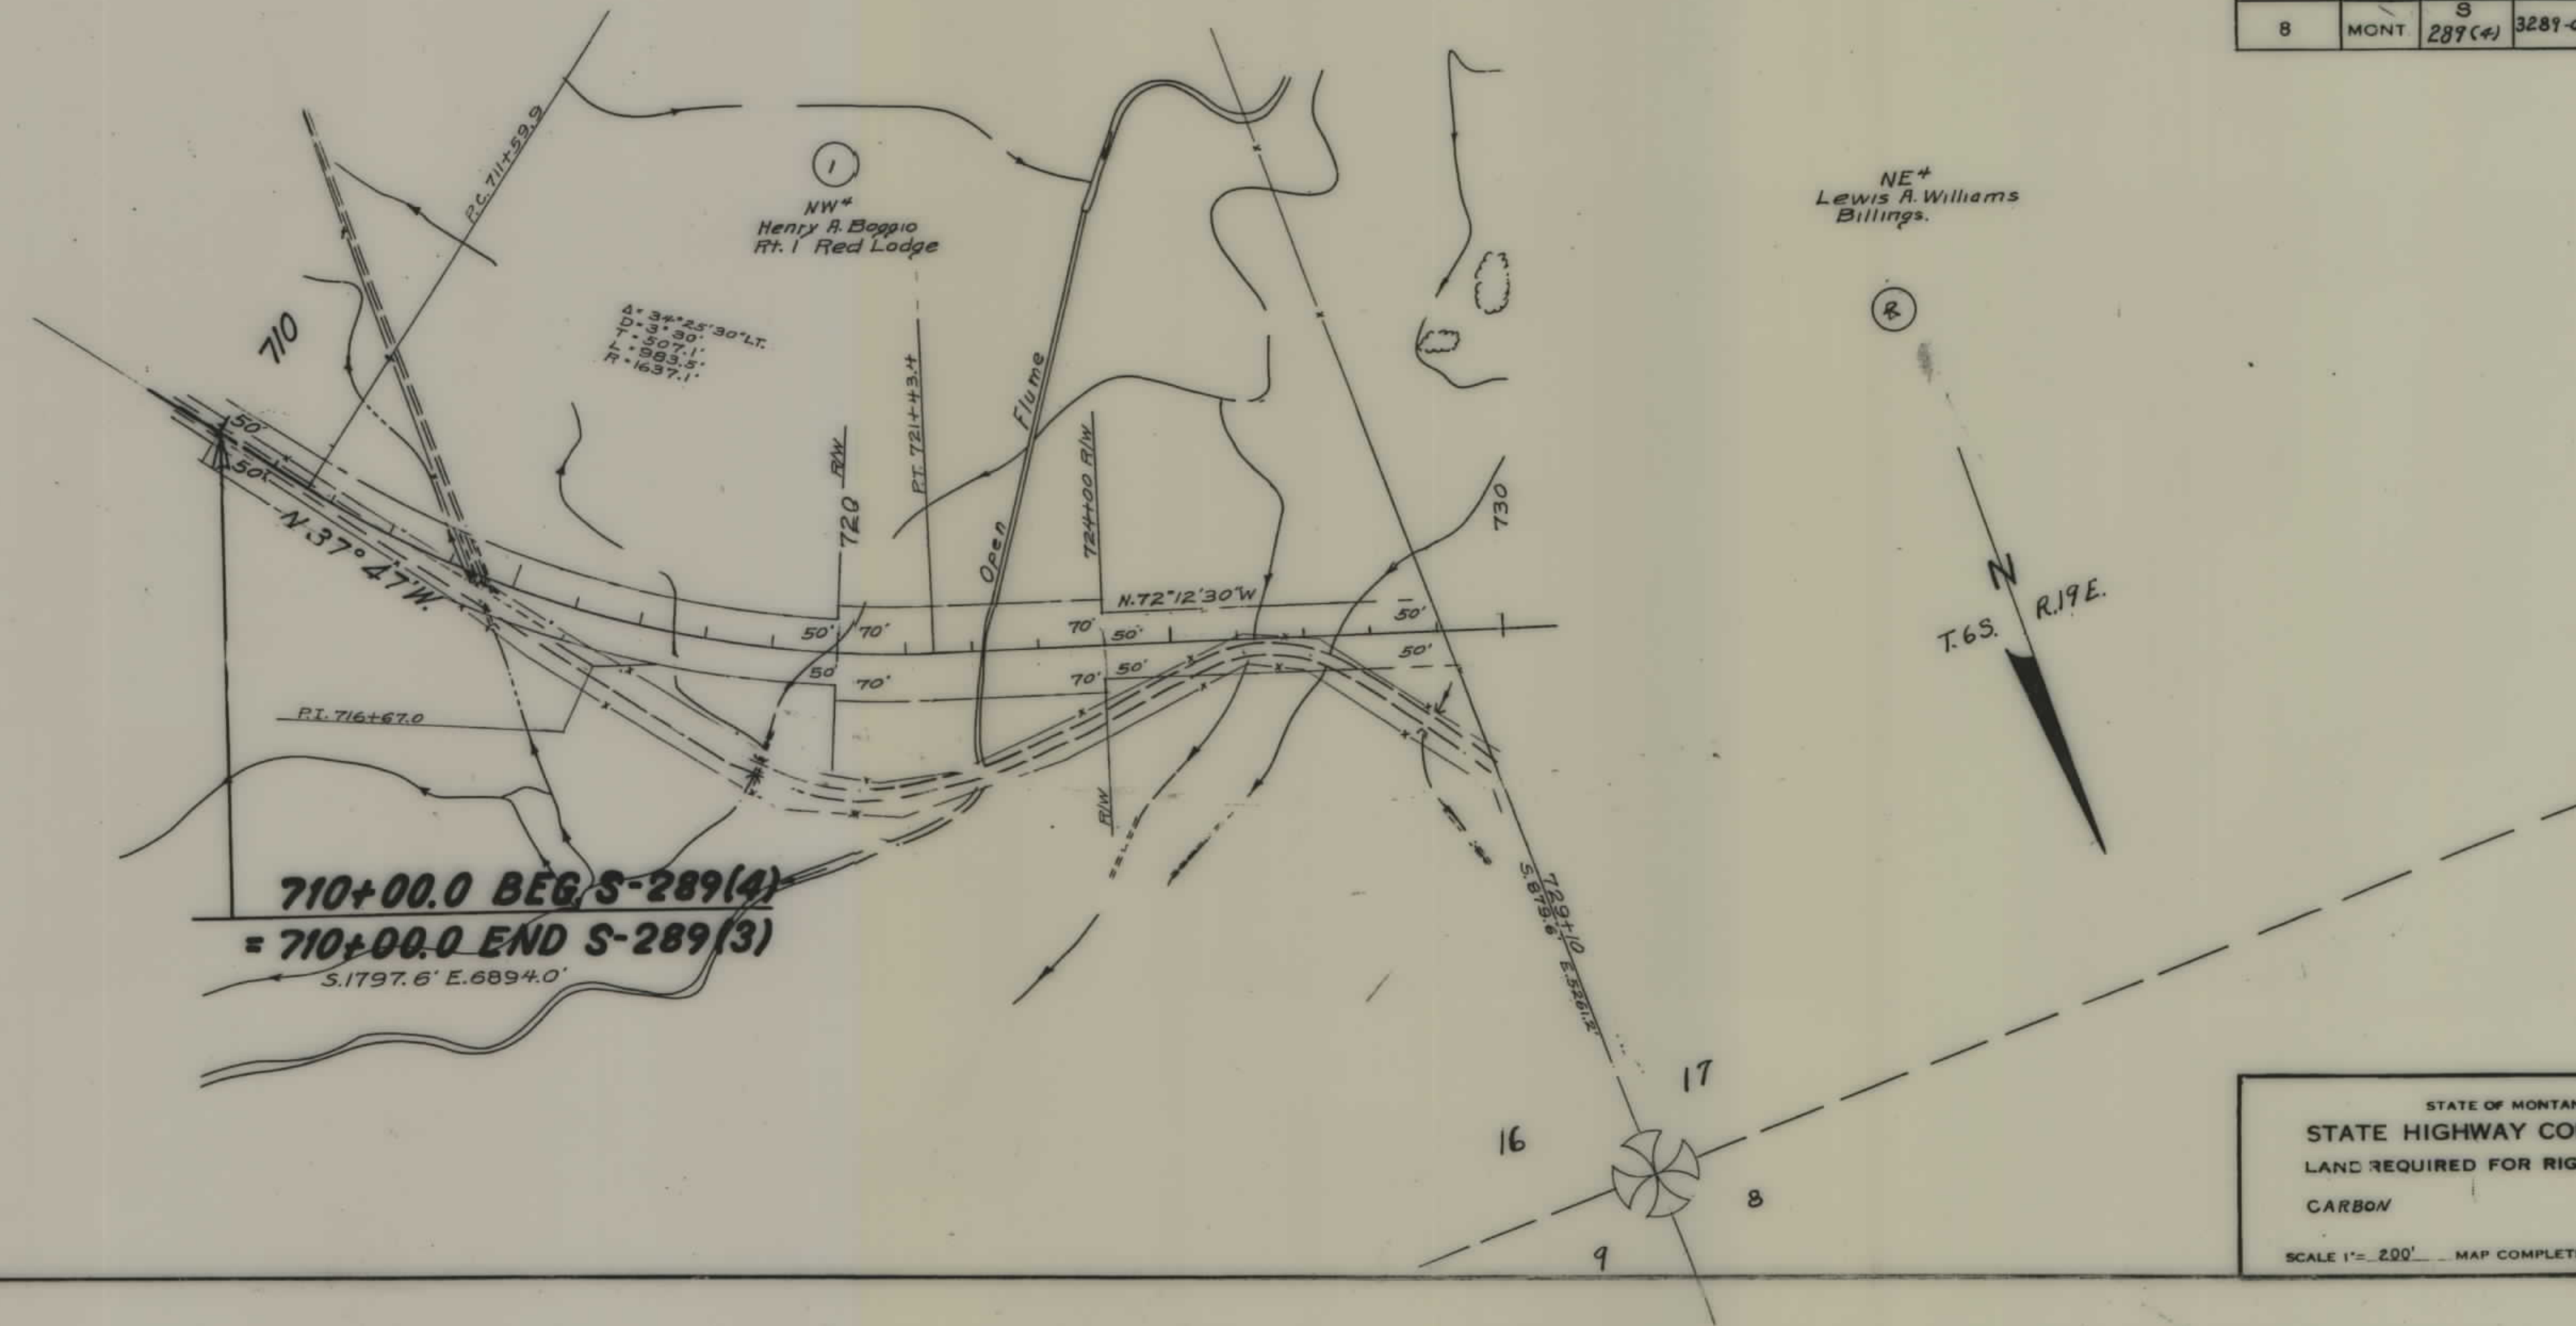

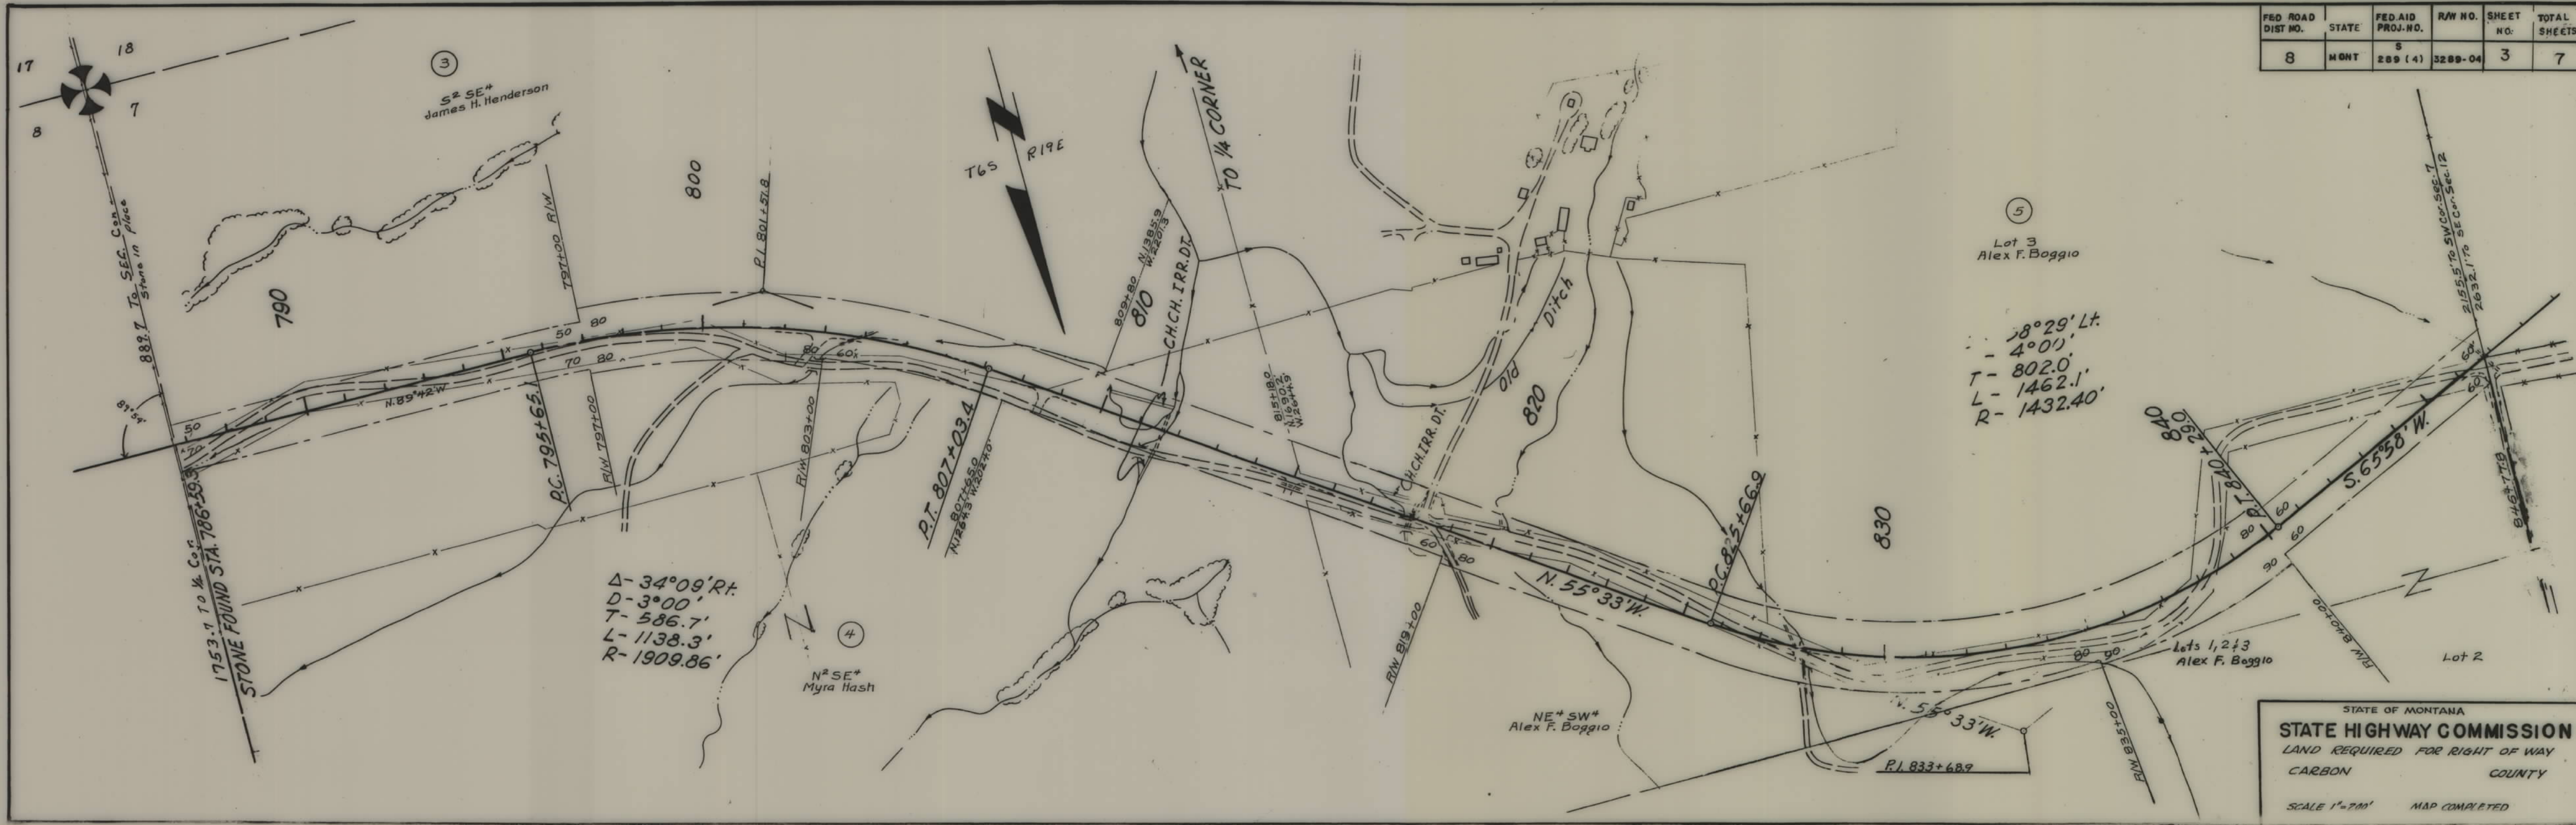


STATE OF MONTANA
STATE HIGHWAY COMMISSION
 LAND REQUIRED FOR RIGHT OF WAY
 CARBON COUNTY
 SCALE 1"=200' MAP COMPLETED

FED. ROAD DIST. NO.	STATE	FED. AID PROJ. NO.	R/W NO.	SHEET NO.	TOTAL SHEETS
8	MONT.	5-289(4)	3289-04	4	7

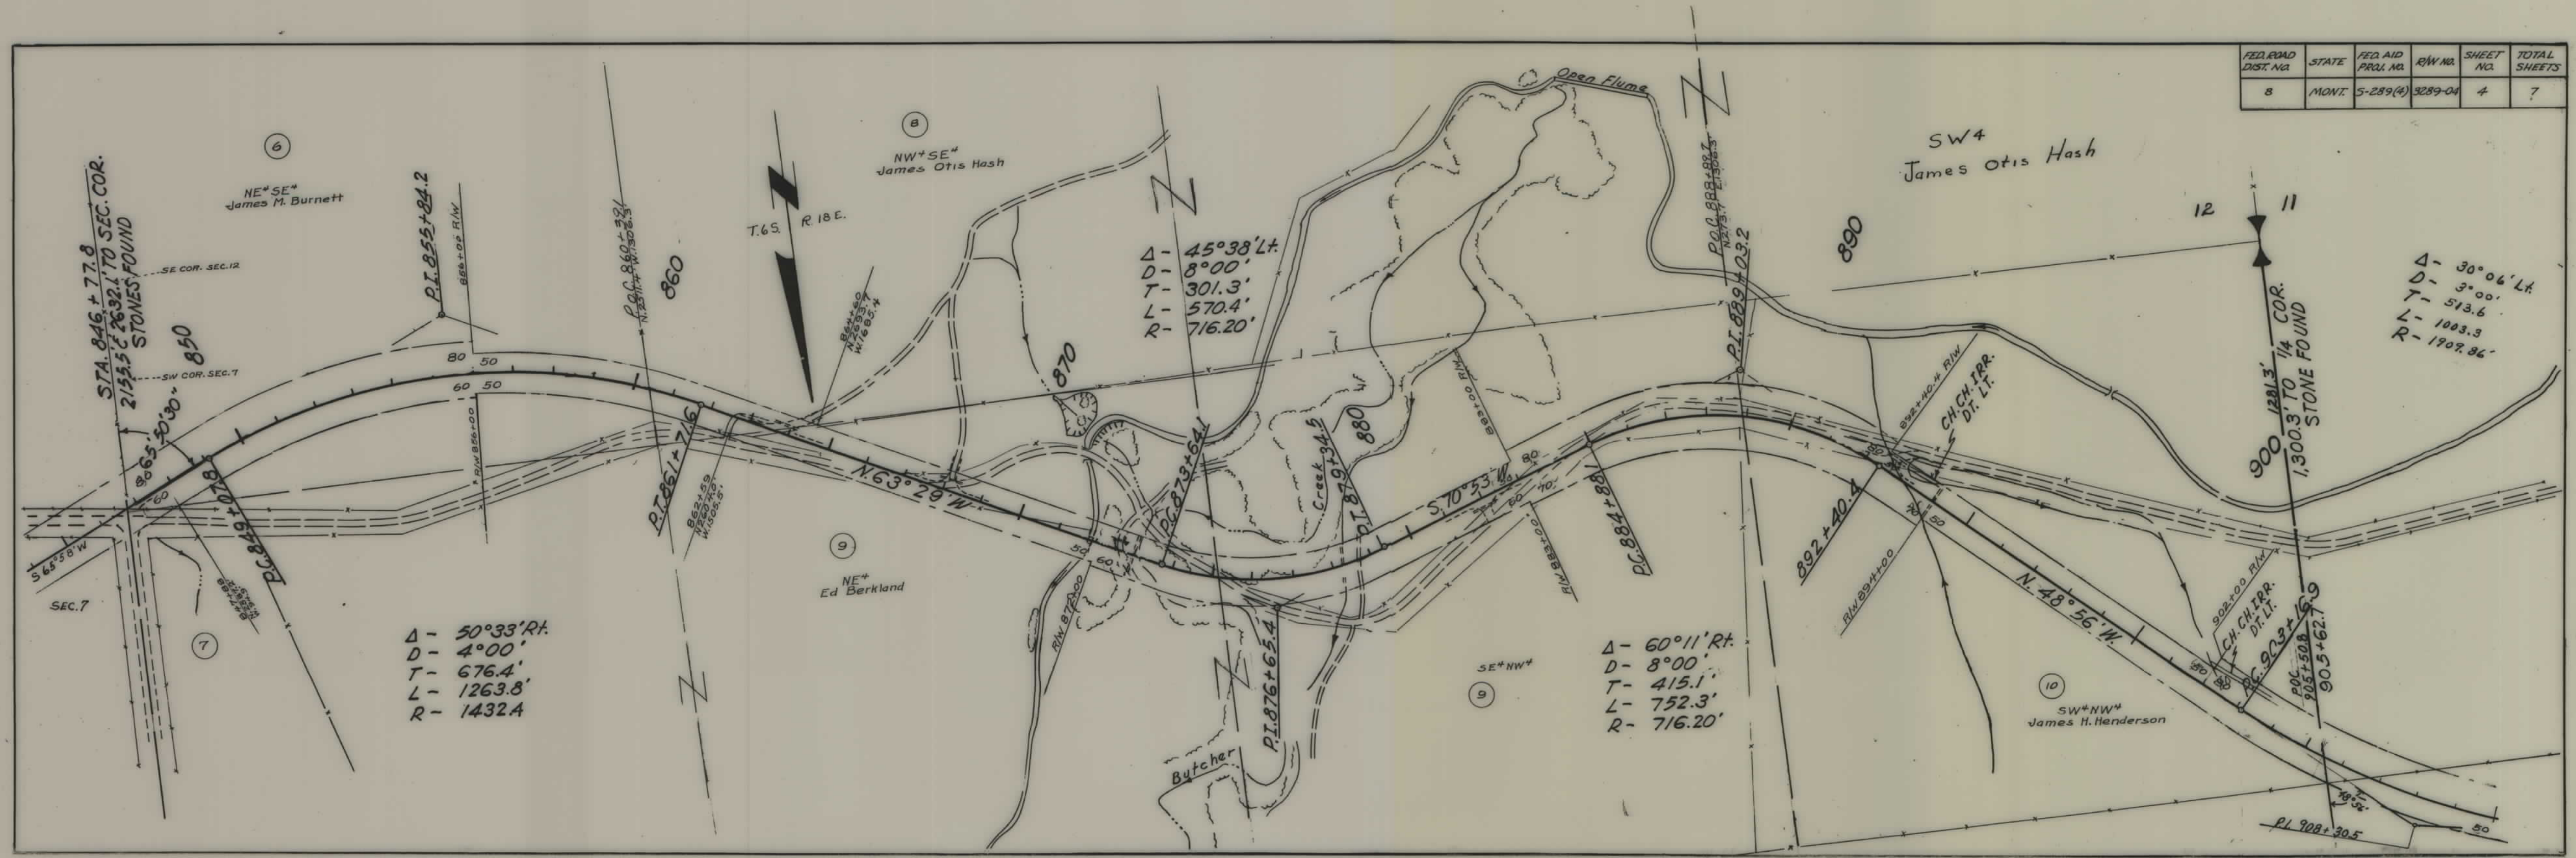

5

$\Delta - 30^{\circ}06' Lt.$
 $D - 3^{\circ}00'$
 $T - 513.6'$
 $L - 1003.3'$
 $R - 1909.86'$

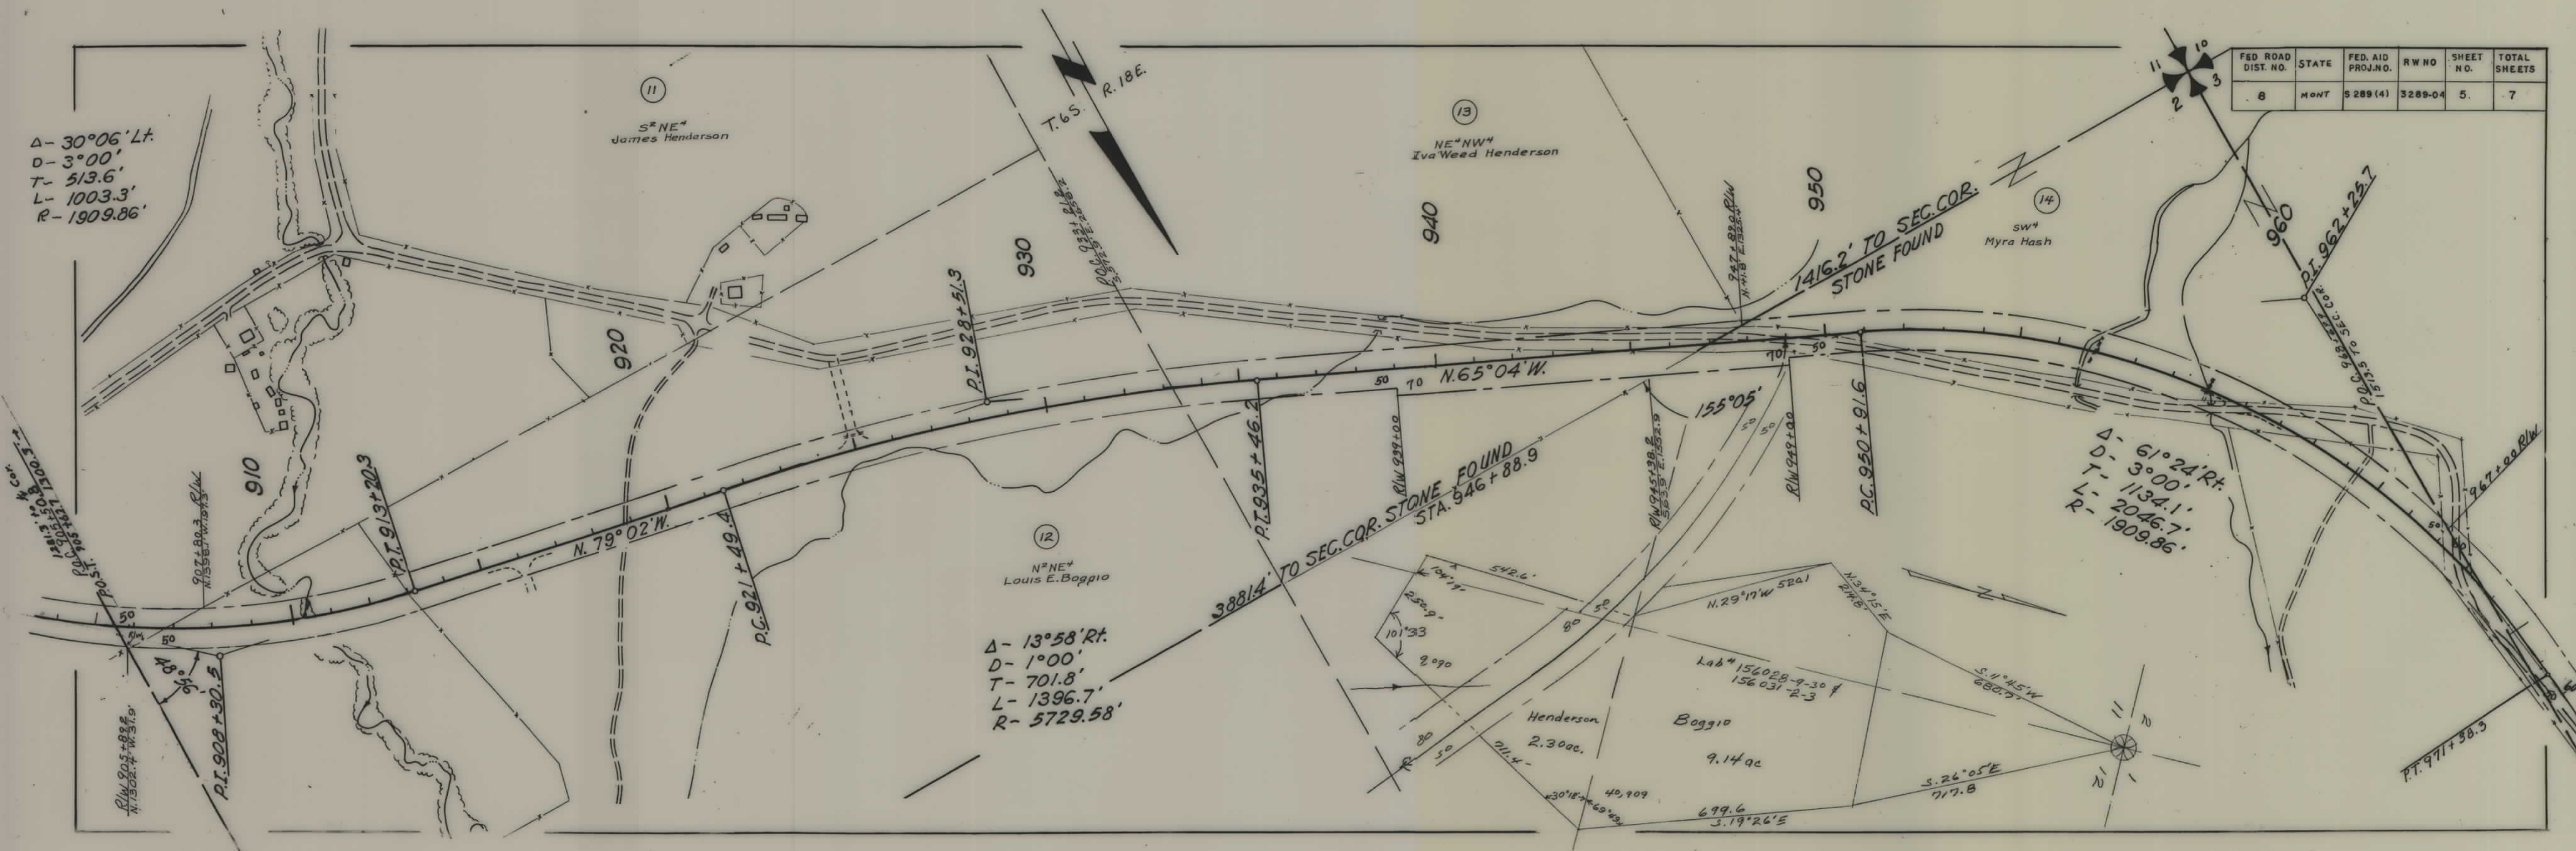


FED. ROAD DIST. NO.	STATE	FED. AID PROJ. NO.	RW NO.	SHEET NO.	TOTAL SHEETS
8	MONT	5289(4)	3289-04	5	7

$\Delta - 13^{\circ}58' Rt.$
 $D - 1^{\circ}00'$
 $T - 701.8'$
 $L - 1396.7'$
 $R - 5729.58'$


$\Delta - 61^{\circ}24' Rt.$
 $D - 3^{\circ}00'$
 $T - 1134.1'$
 $L - 2046.7'$
 $R - 1909.86'$

FED ROAD DIST NO	STATE	FEDAID PRO	R W NO	SHEET NO.	TOTAL SHEETS
8	MONT.	5289(4)	3289-04	6	7

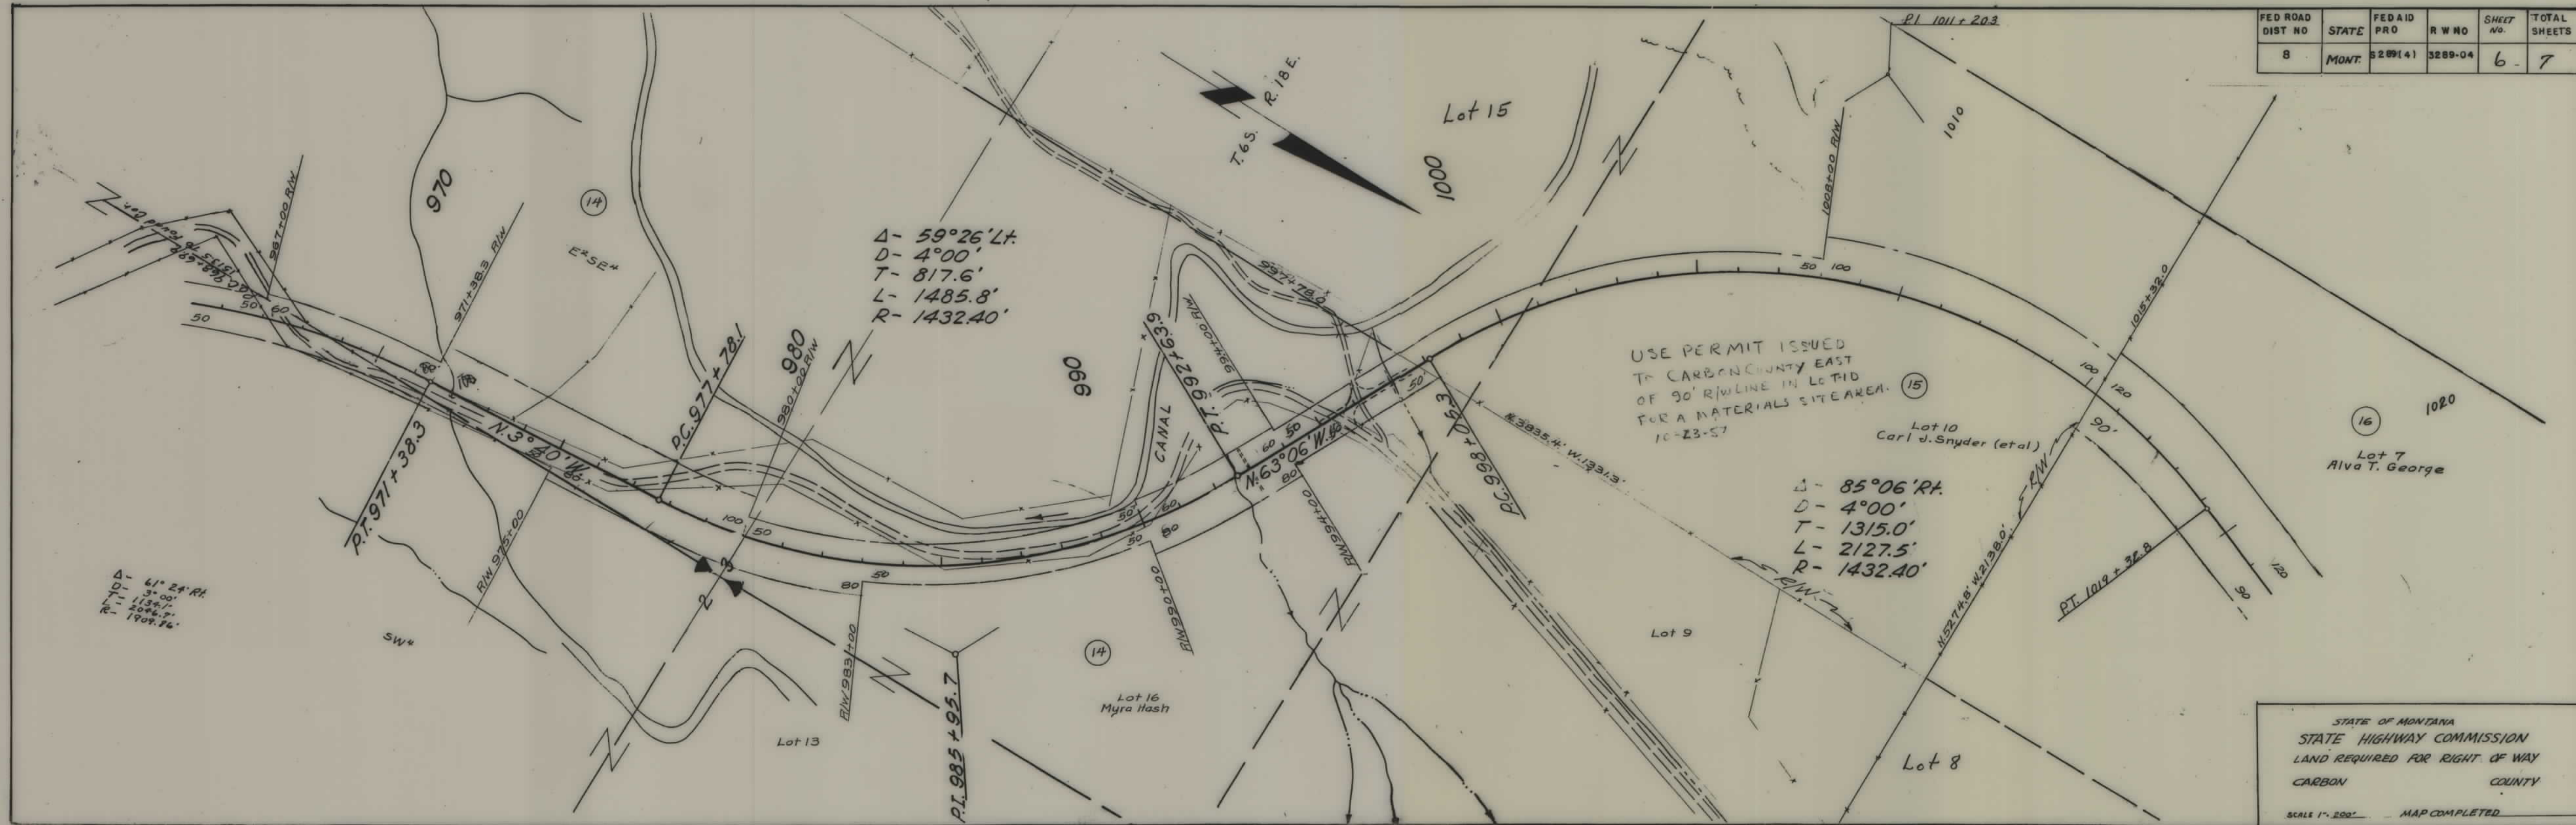

STATE OF MONTANA
STATE HIGHWAY COMMISSION
LAND REQUIRED FOR RIGHT OF WAY
CARBON COUNTY

SCALE 1" = 200' MAP COMPLETED

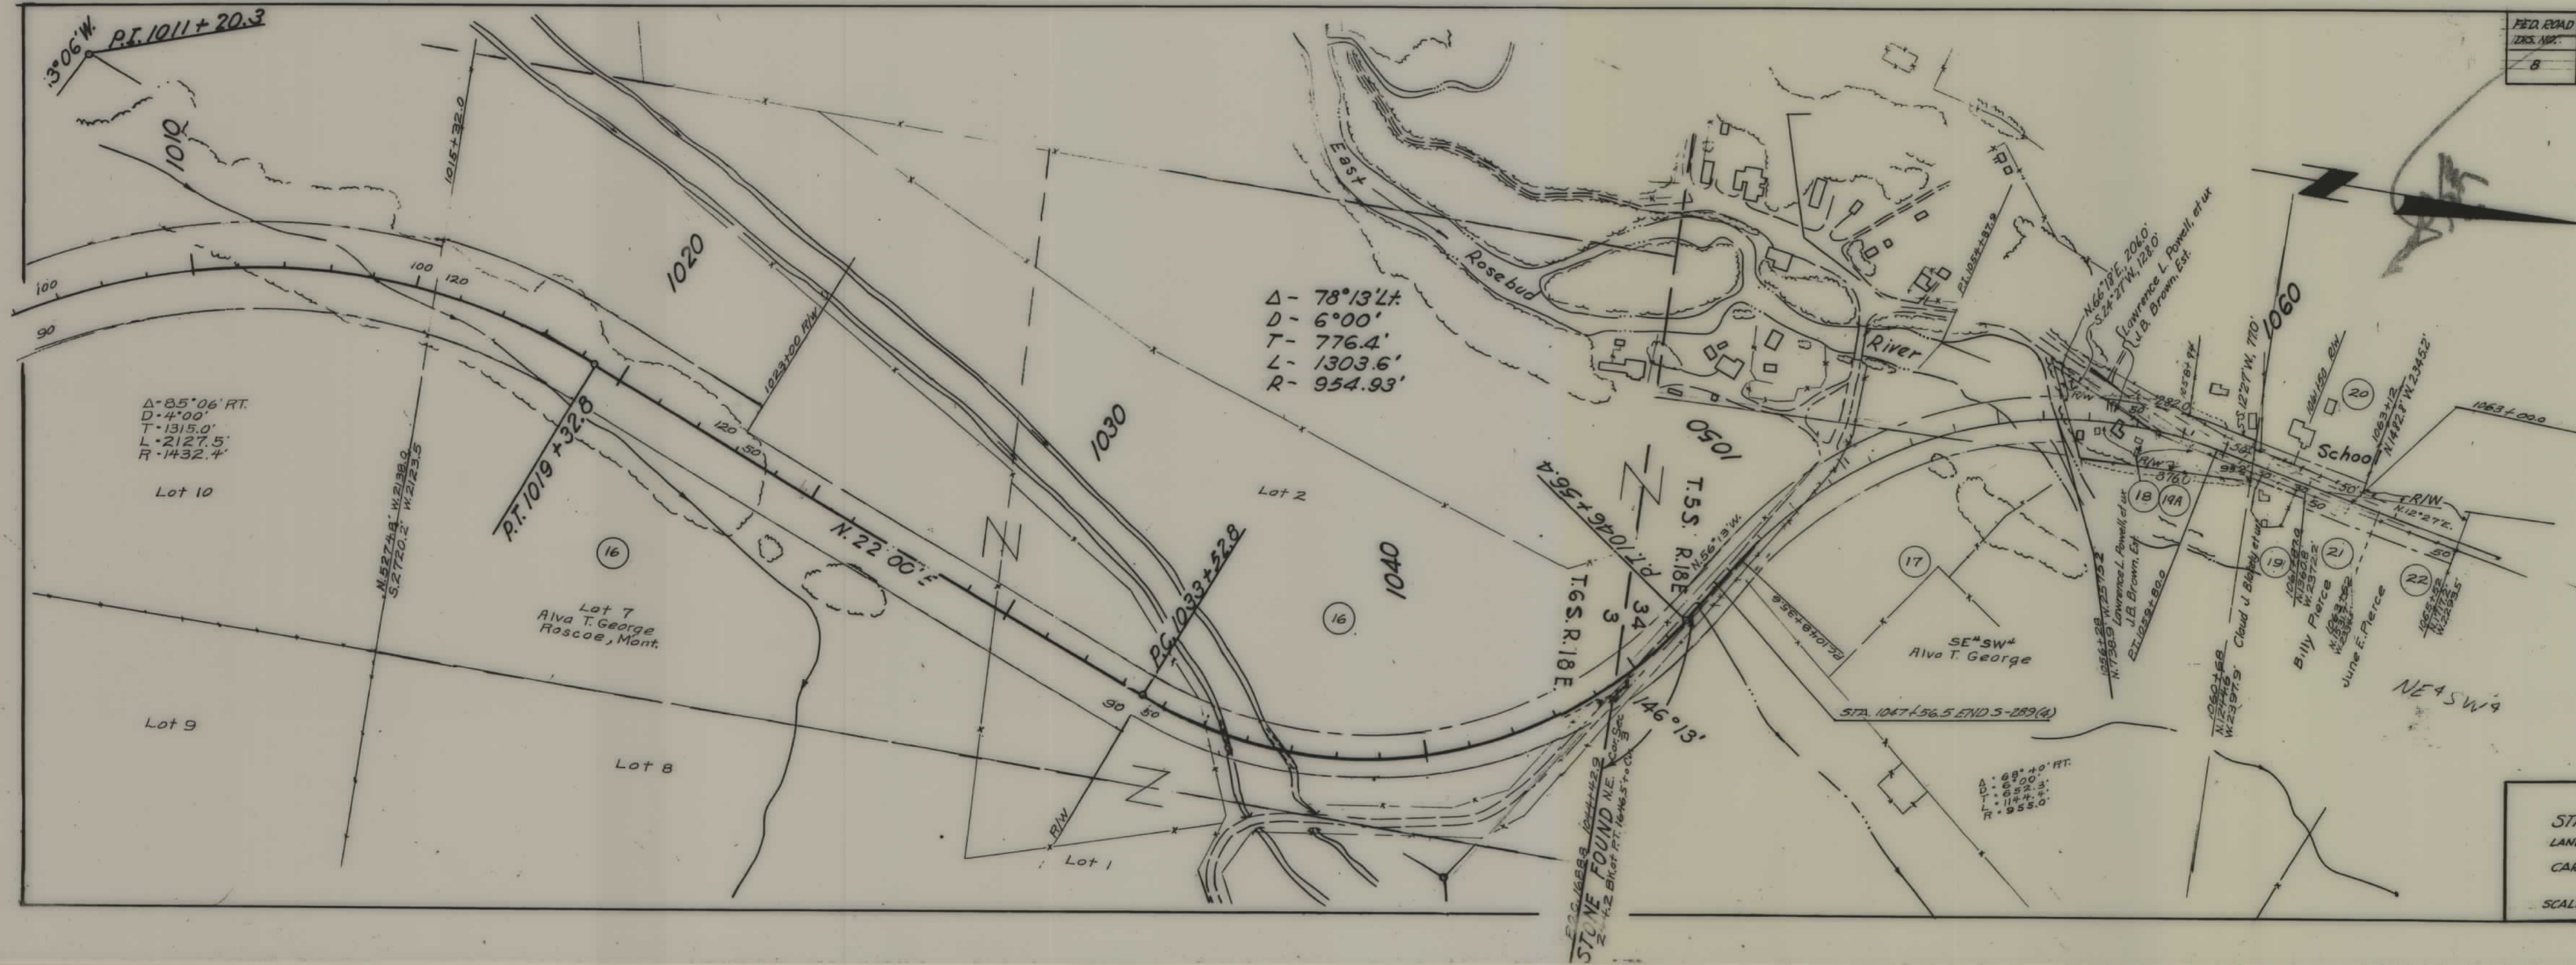

FED. ROAD DIST. NO.	STATE	FED. AID FED. NO.	R/W NO.	SHEET NO.	TOTAL SHEETS
8	MONT.	5-289(4)	3289-04	7	7

STATE OF MONTANA
STATE HIGHWAY COMMISSION
LAND REQUIRED FOR RIGHT OF WAY
CARBON COUNTY
SCALE 1"=200' MAP COMPLETED