

PLANS
NOT
TO
SCALE

FED. ROAD DIST. NO.	STATE	FED. AID PROJ. NO.	R/W NO.	SHEET NO.	TOTAL SHEETS
8	MONT.	290(10)	3290-10	1	5


QUIT CLAIM DEED TO:
BYRL D. JR. & SANDRA LEE CAREY
DOC. NO. 451362 BK F70-03 DEEDS;
PG 27-30; 10-08-03; 0.93 ACRE

QUIT CLAIM DEED TO:
BYRL D. JR. & SANDRA LEE CAREY
DOC. NO. 450703 BK F38-03 DEEDS;
PG 16-19; 6-02-03; 10.58 ACRE

Deeded to: Joseph Diekhans
Shonkin, Montana
Dated 8-28-67


STATE OF MONTANA
STATE HIGHWAY COMMISSION
LAND REQUIRED FOR RIGHT OF WAY
CHOUTEAU COUNTY
SCALE 1" = 400' MAP COMPLETED 7-5-55

FED. ROAD DIST. NO.	STATE	FED. AID PROJ. NO.	R/W NO.	SHEET NO.	TOTAL SHEETS
8	MONT.	5290(10)	3290-10	3	5

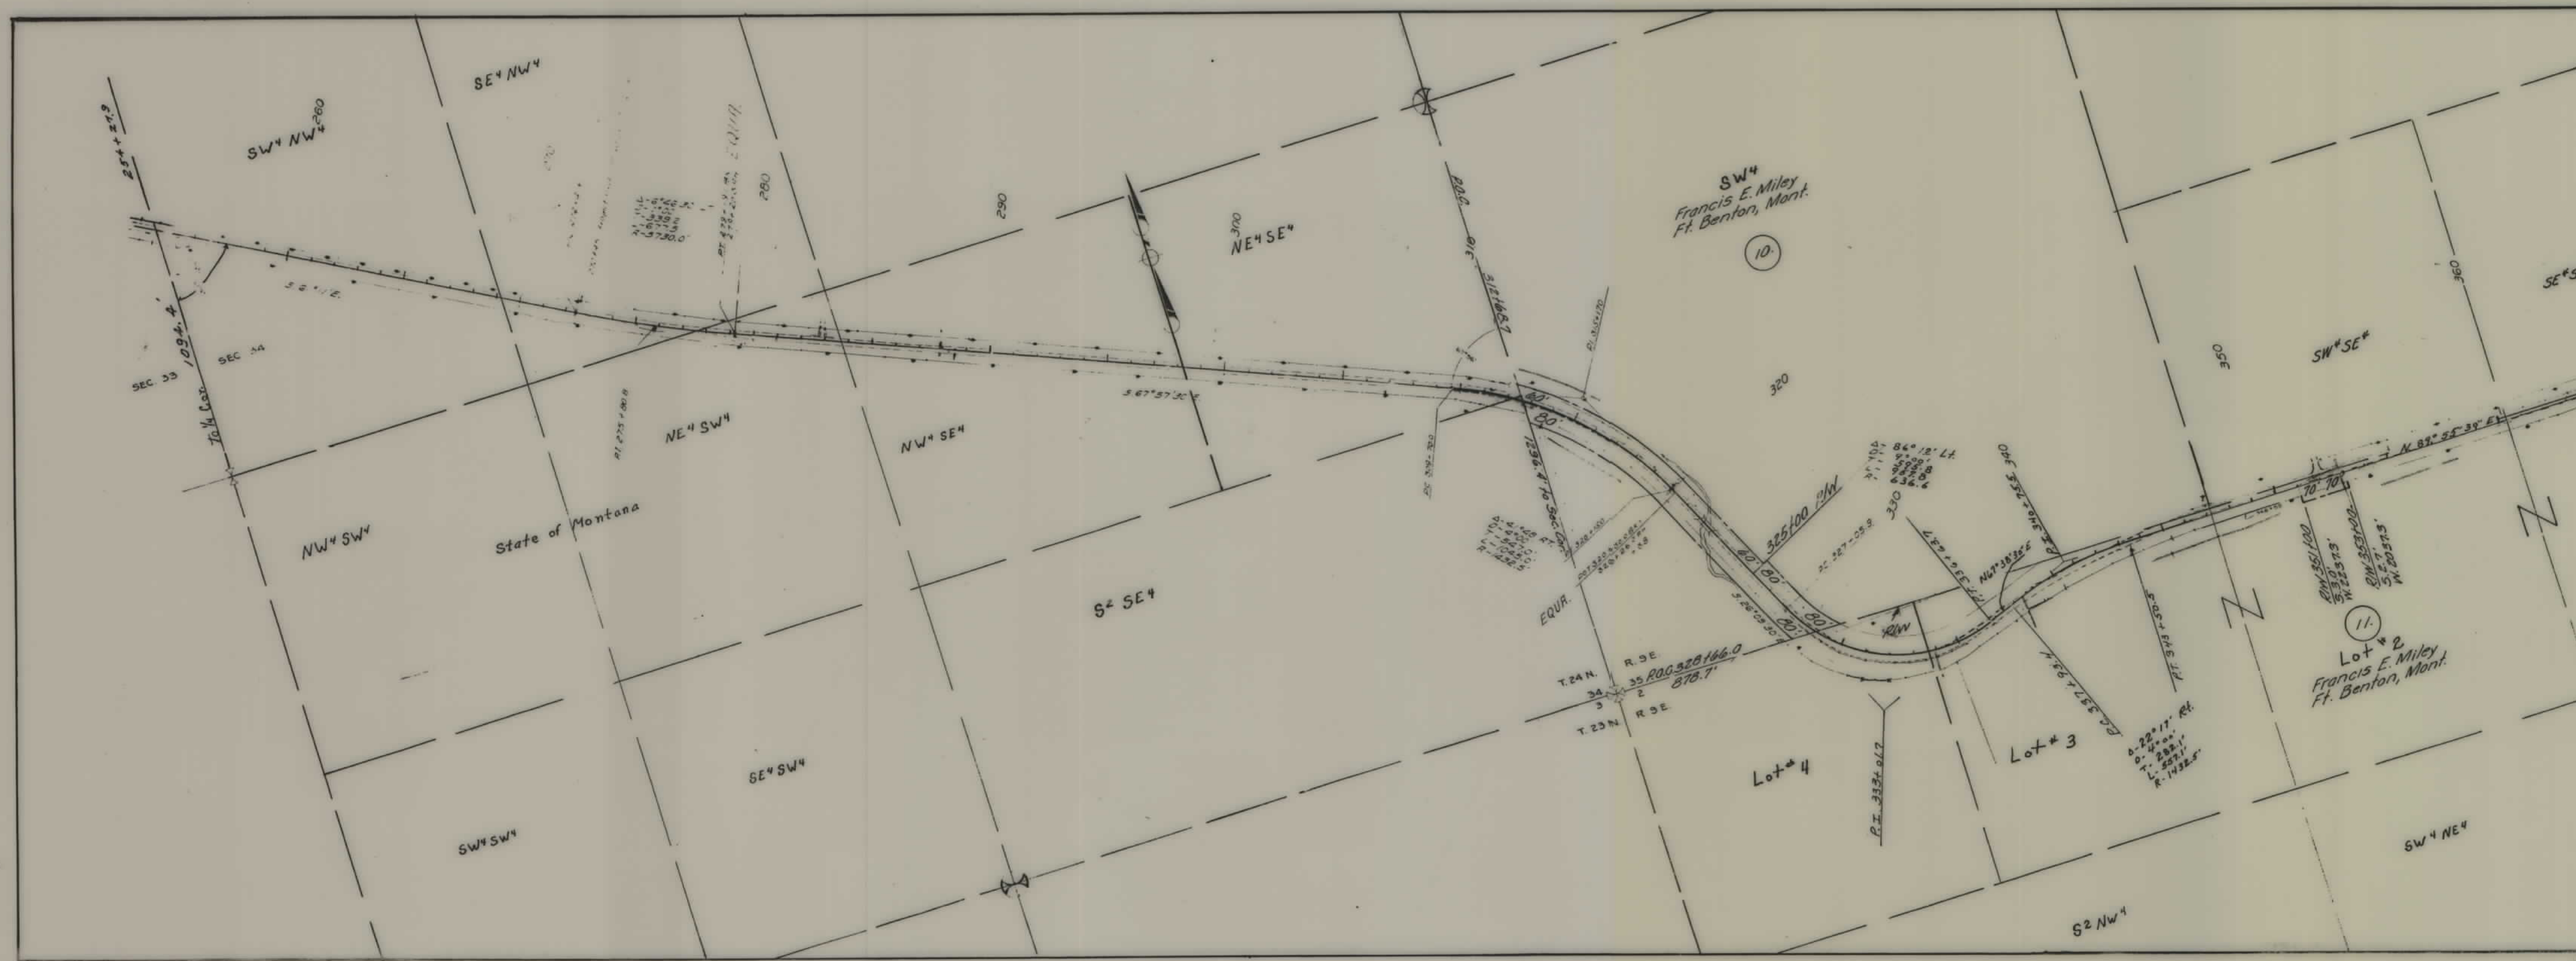

STATE OF MONTANA
STATE HIGHWAY COMMISSION
LAND REQUIRED FOR RIGHT OF WAY
CHOUTEAU COUNTY
SCALE 1" = 400' MAP COMPLETED 7-5-55


2046.0 TO 1/2 COR.
R 3 E
36
50
515+57.2

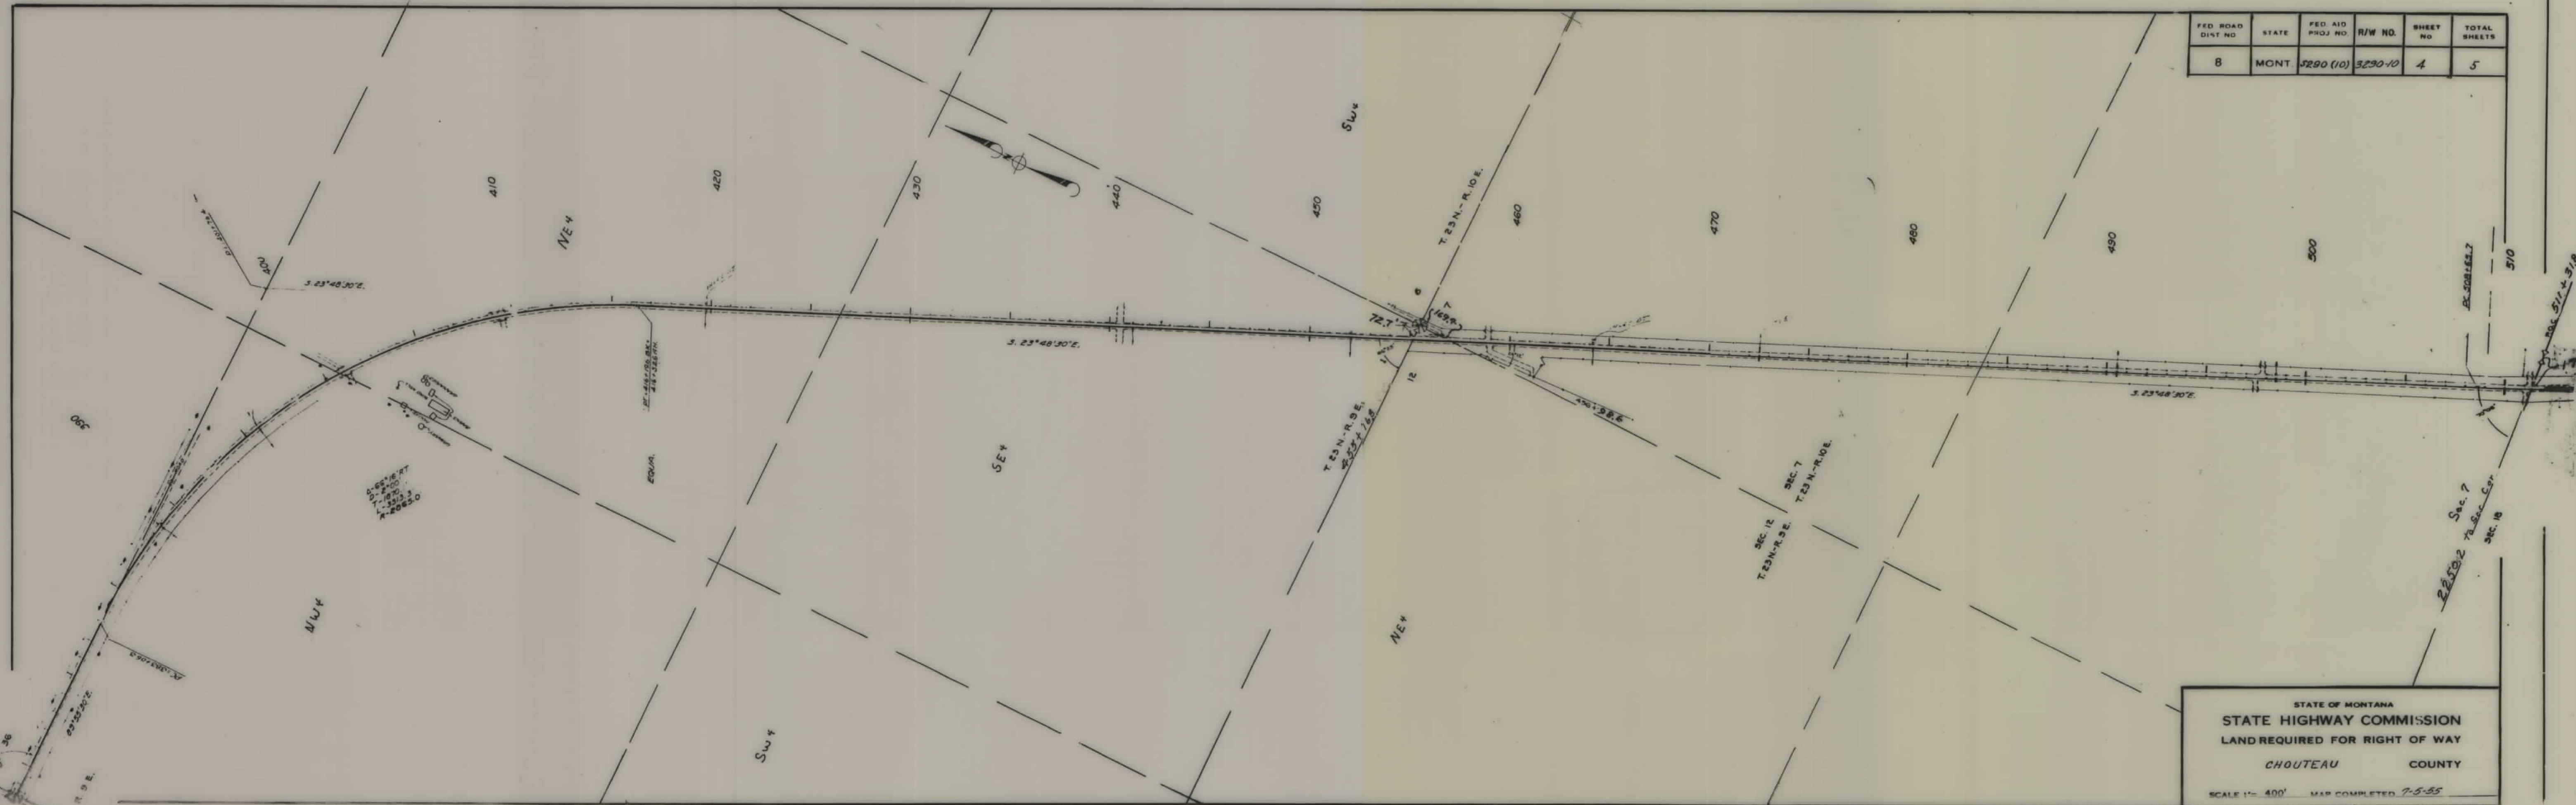

FED. ROAD DIST. NO.	STATE	FED. AID PROJ. NO.	R/W NO.	SHEET NO.	TOTAL SHEETS
8	MONT.	5290 (10)	3290-10	4	5

STATE OF MONTANA
STATE HIGHWAY COMMISSION
LAND REQUIRED FOR RIGHT OF WAY
CHOUTEAU COUNTY
SCALE 1"= 400' MAP COMPLETED 7-5-55

22502 Sec. 7
7a Sec. 7
Sec. 18
22502 Sec. 7
7a Sec. 7
Sec. 18
22502 Sec. 7
7a Sec. 7
Sec. 18

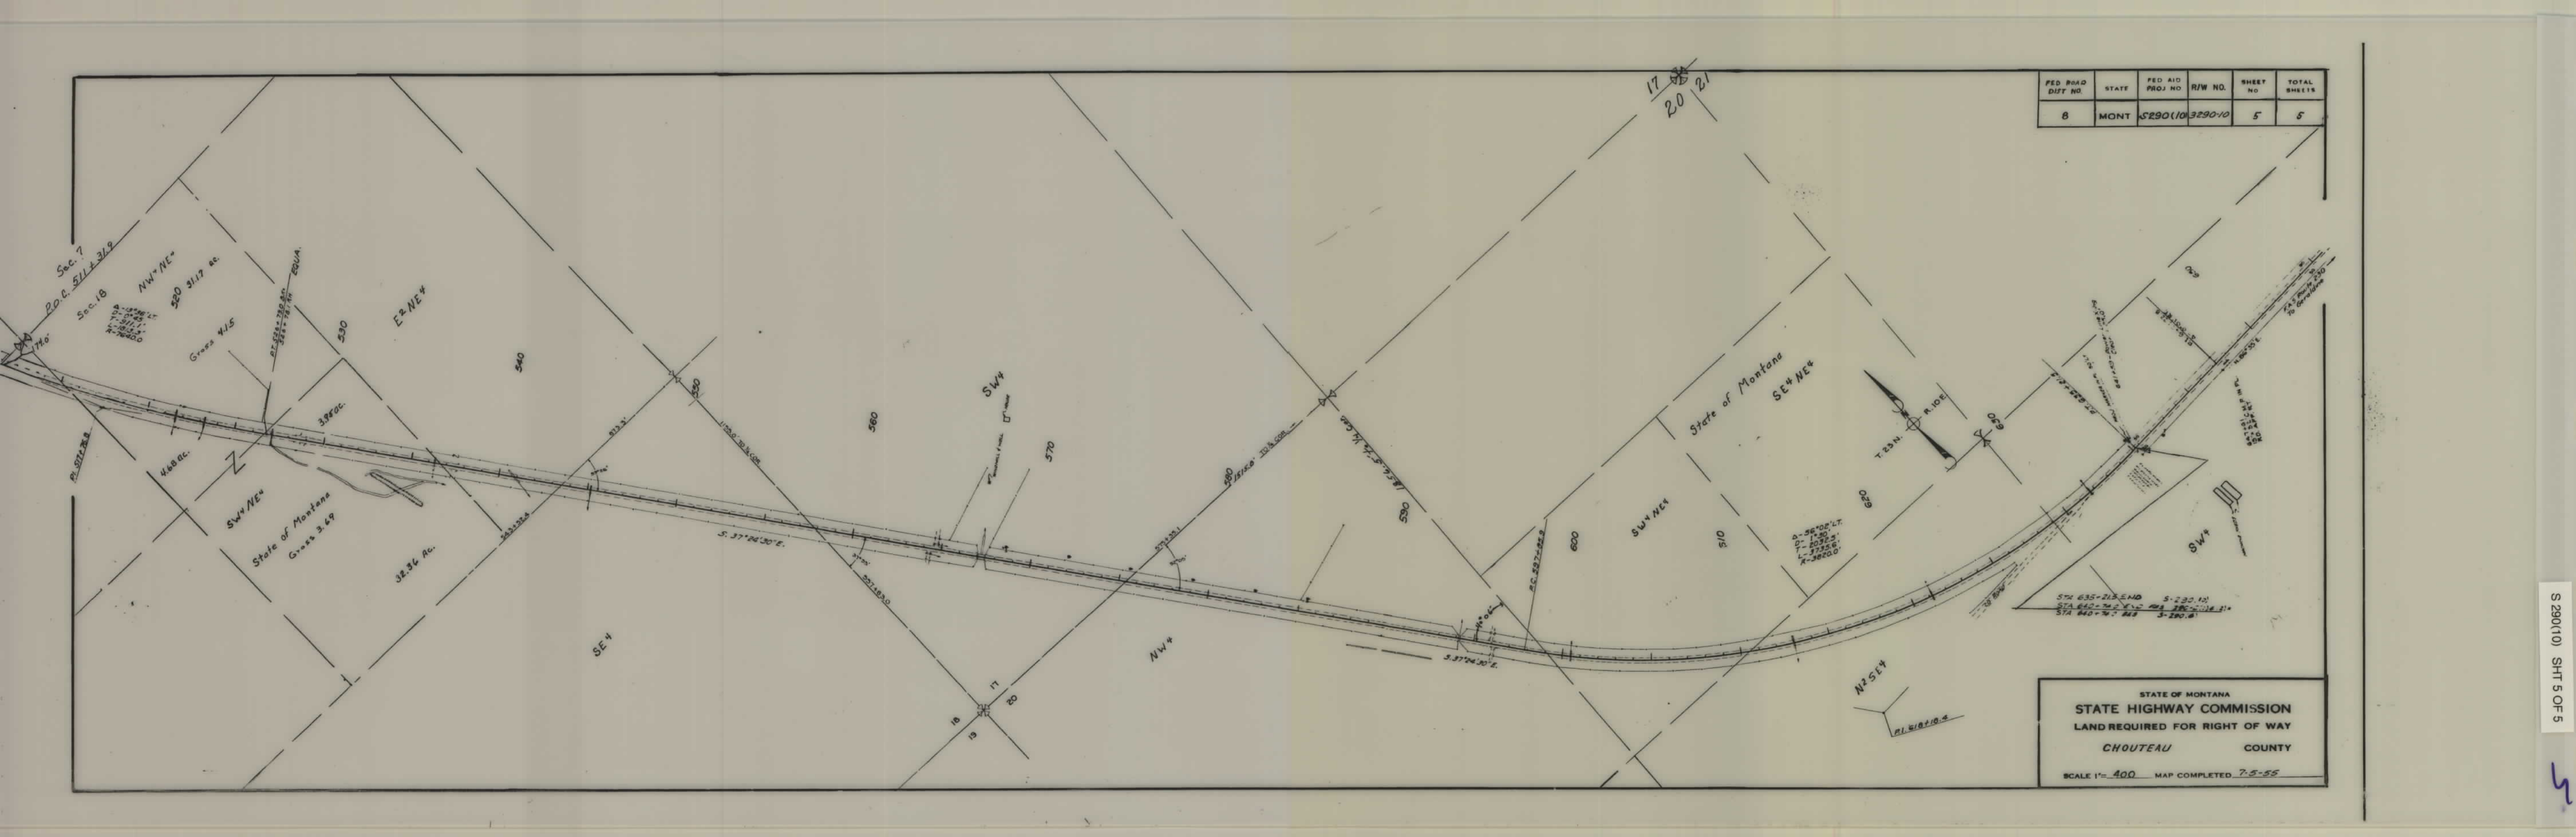

FED ROAD DIST NO.	STATE	FED AID PROJ NO.	R/W NO.	SHEET NO.	TOTAL SHEETS
8	MONT	S290(10)	3290-10	5	5

STATE OF MONTANA
STATE HIGHWAY COMMISSION
LAND REQUIRED FOR RIGHT OF WAY
CHOUTEAU COUNTY
SCALE 1"= 400 MAP COMPLETED 7-5-55