

PLANS
NOT
TO
SCALE

FED. ROAD DIST. NO.	STATE	FED. AID PROJECT NUMBERS		STATE NO.	SHEET NO.	TOTAL SHEETS
		CONST. NO.	R/W NO.			
8	MONT.		S-290(12)	3290-12	1	4

GERALDINE - FORT BENTON

City of Fort Benton
M. S. #2
N²SE⁴NW⁴, Sec. 24
T 24 N. R 8 E.
Donated 8 M. To Sta. 17+20


STA. 17+52.0 BEG. S-290(12)
STA. 8+950 ON S-290(11)

LOT 6 - BLOCK 1
MARIE FATZ
FORT BENTON,

LOT 1 - BLOCK 2
JOSEPH P. JORDAN
FORT BENTON

GOV'T. LOT 4 - LYING BETWEEN EAST LIMIT
OF FORT BENTON TOWNSITE & WESTERLY BANK
OF MISSOURI RIVER.
PROBATE JUDGE OF CHOUTEAU COUNTY
% ROBERT J. NELSON - COURT HOUSE - GR. FALLS, MONT.


CONSTRUCTION LIMITS
----- FILL SLOPES
----- CUT SLOPES

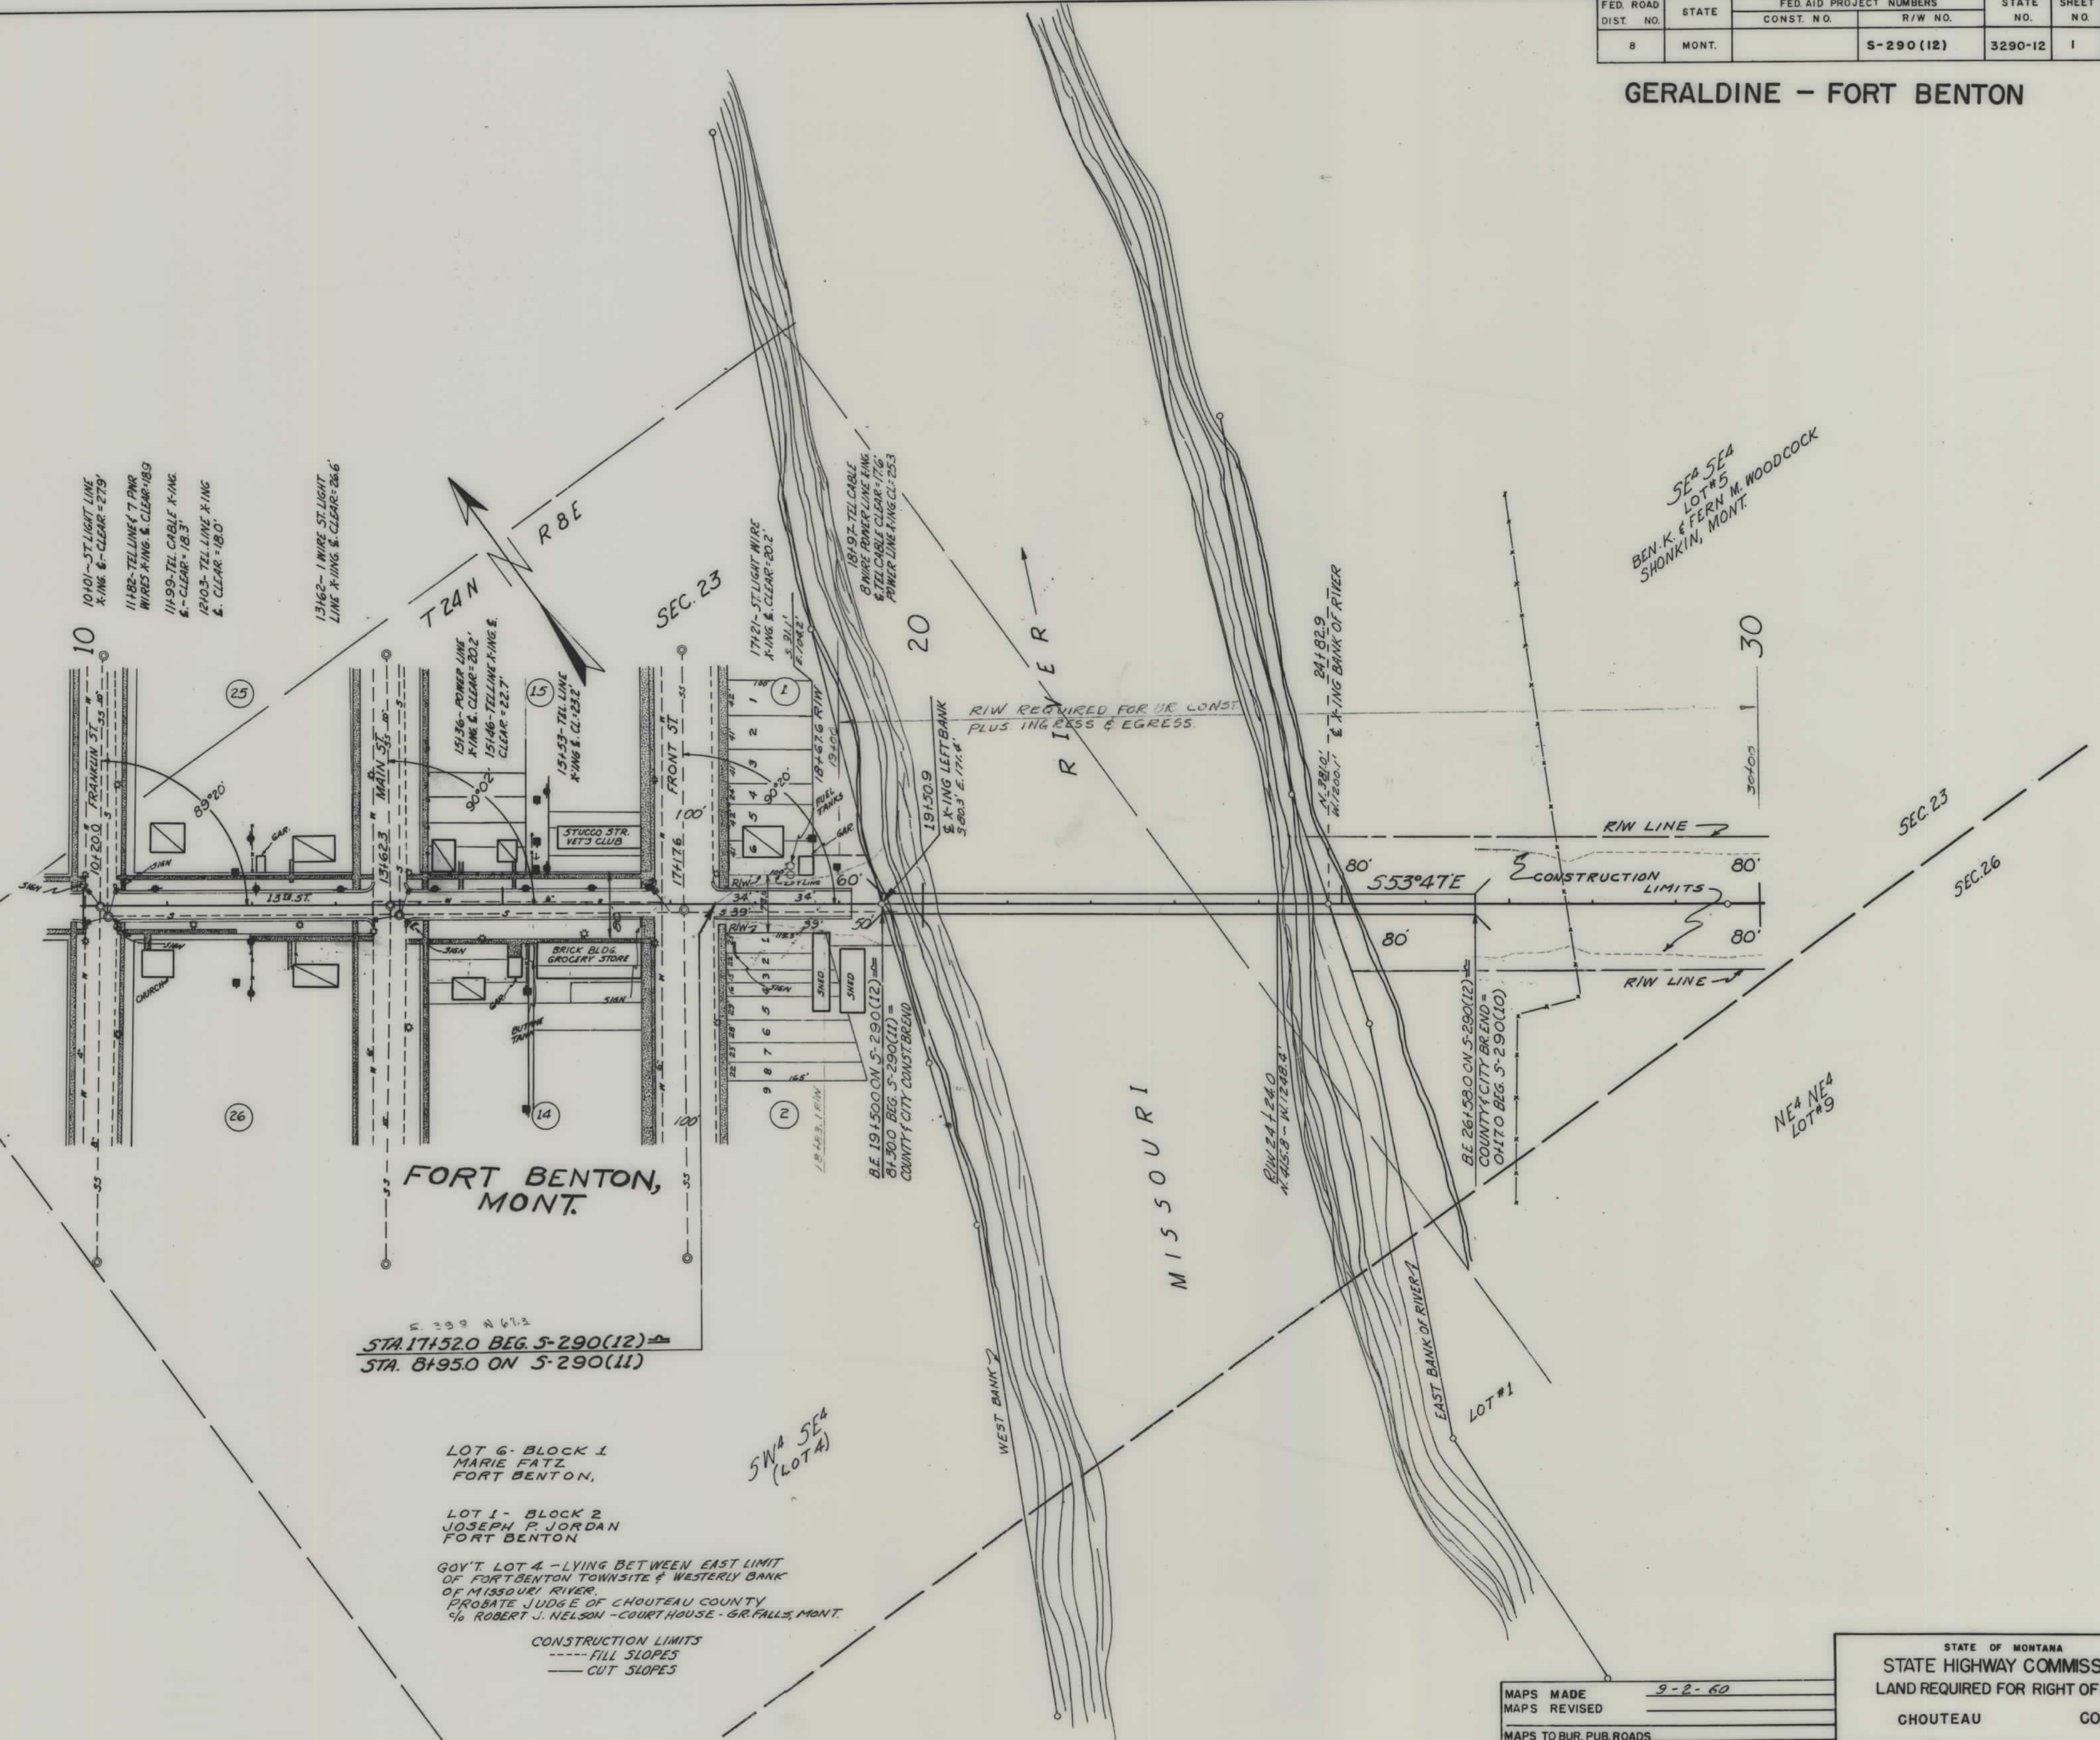


MAPS MADE 9-2-60
MAPS REVISED
MAPS TO BUR. PUB. ROADS

STATE OF MONTANA
STATE HIGHWAY COMMISSION
LAND REQUIRED FOR RIGHT OF WAY
CHOUTEAU COUNTY

FED. ROAD DIST. NO.	STATE	FED. AID PROJECT NUMBERS		STATE NO.	SHEET NO.	TOTAL SHEETS
		CONST. NO.	R/W NO.			
8	MONT.		S-290(12)	3290-12	3	4

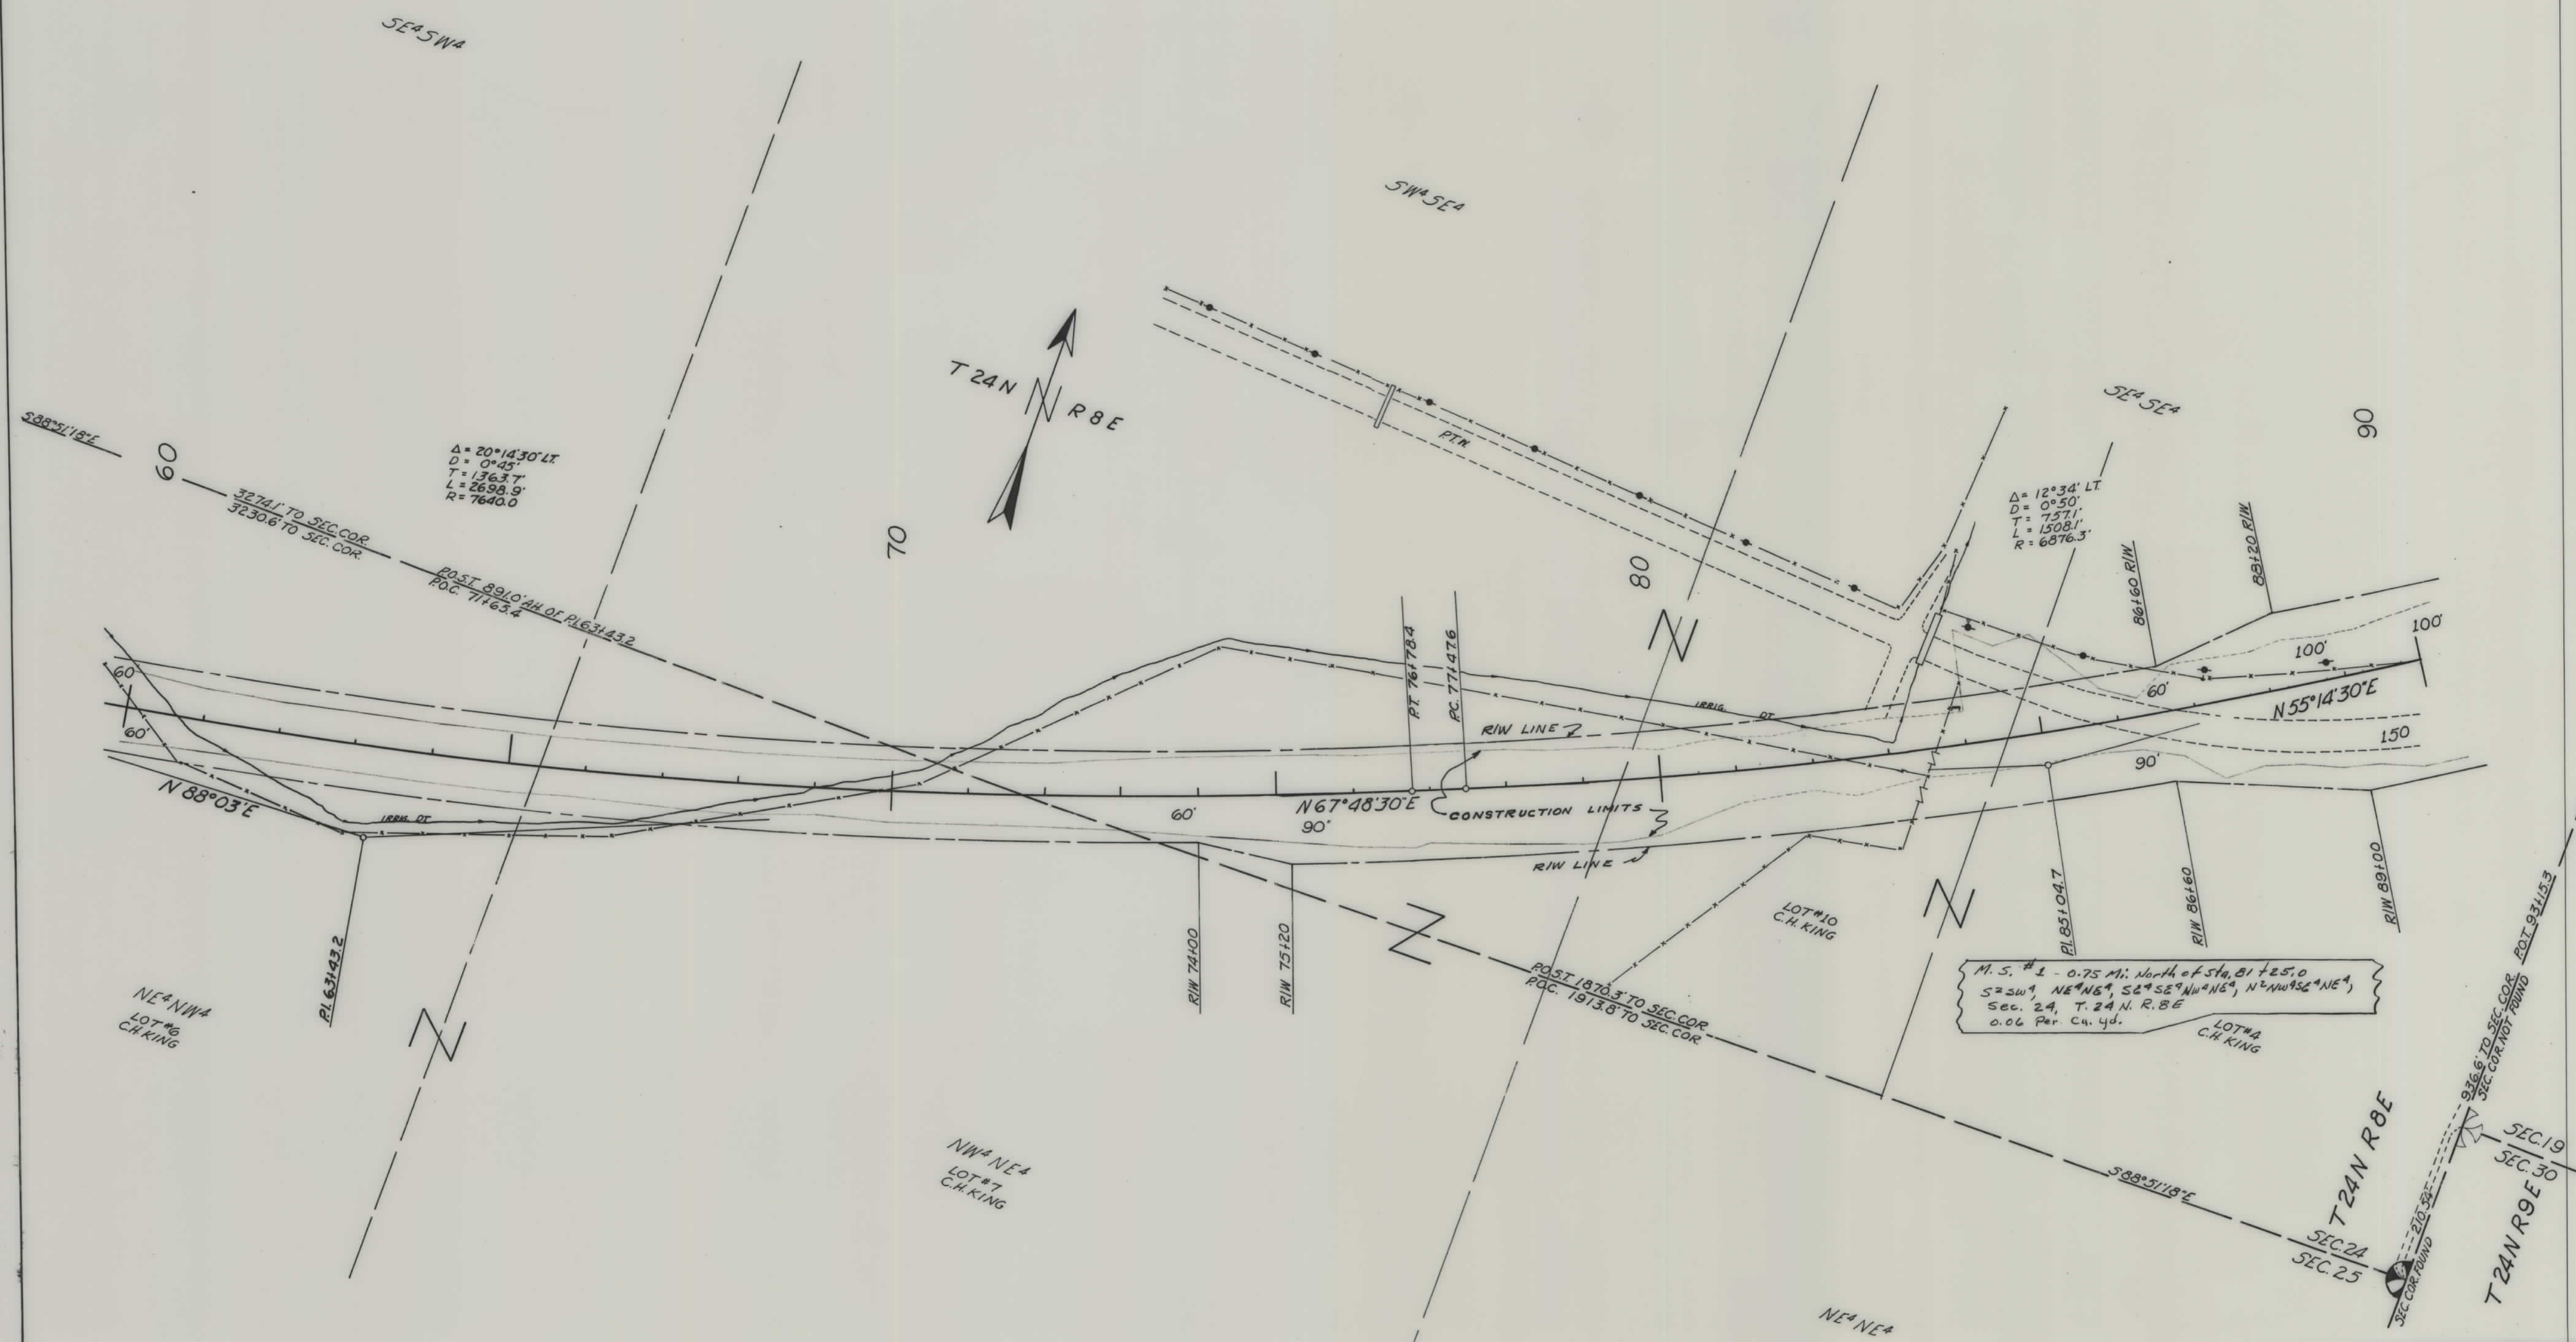

FED. ROAD DIST. NO.	STATE	FED AID PROJECT NUMBERS		STATE NO.	SHEET NO	TOTAL SHEETS
		CONST. NO.	R/W NO.			
8	MONT.		S-290(12)	3290-12	4	4

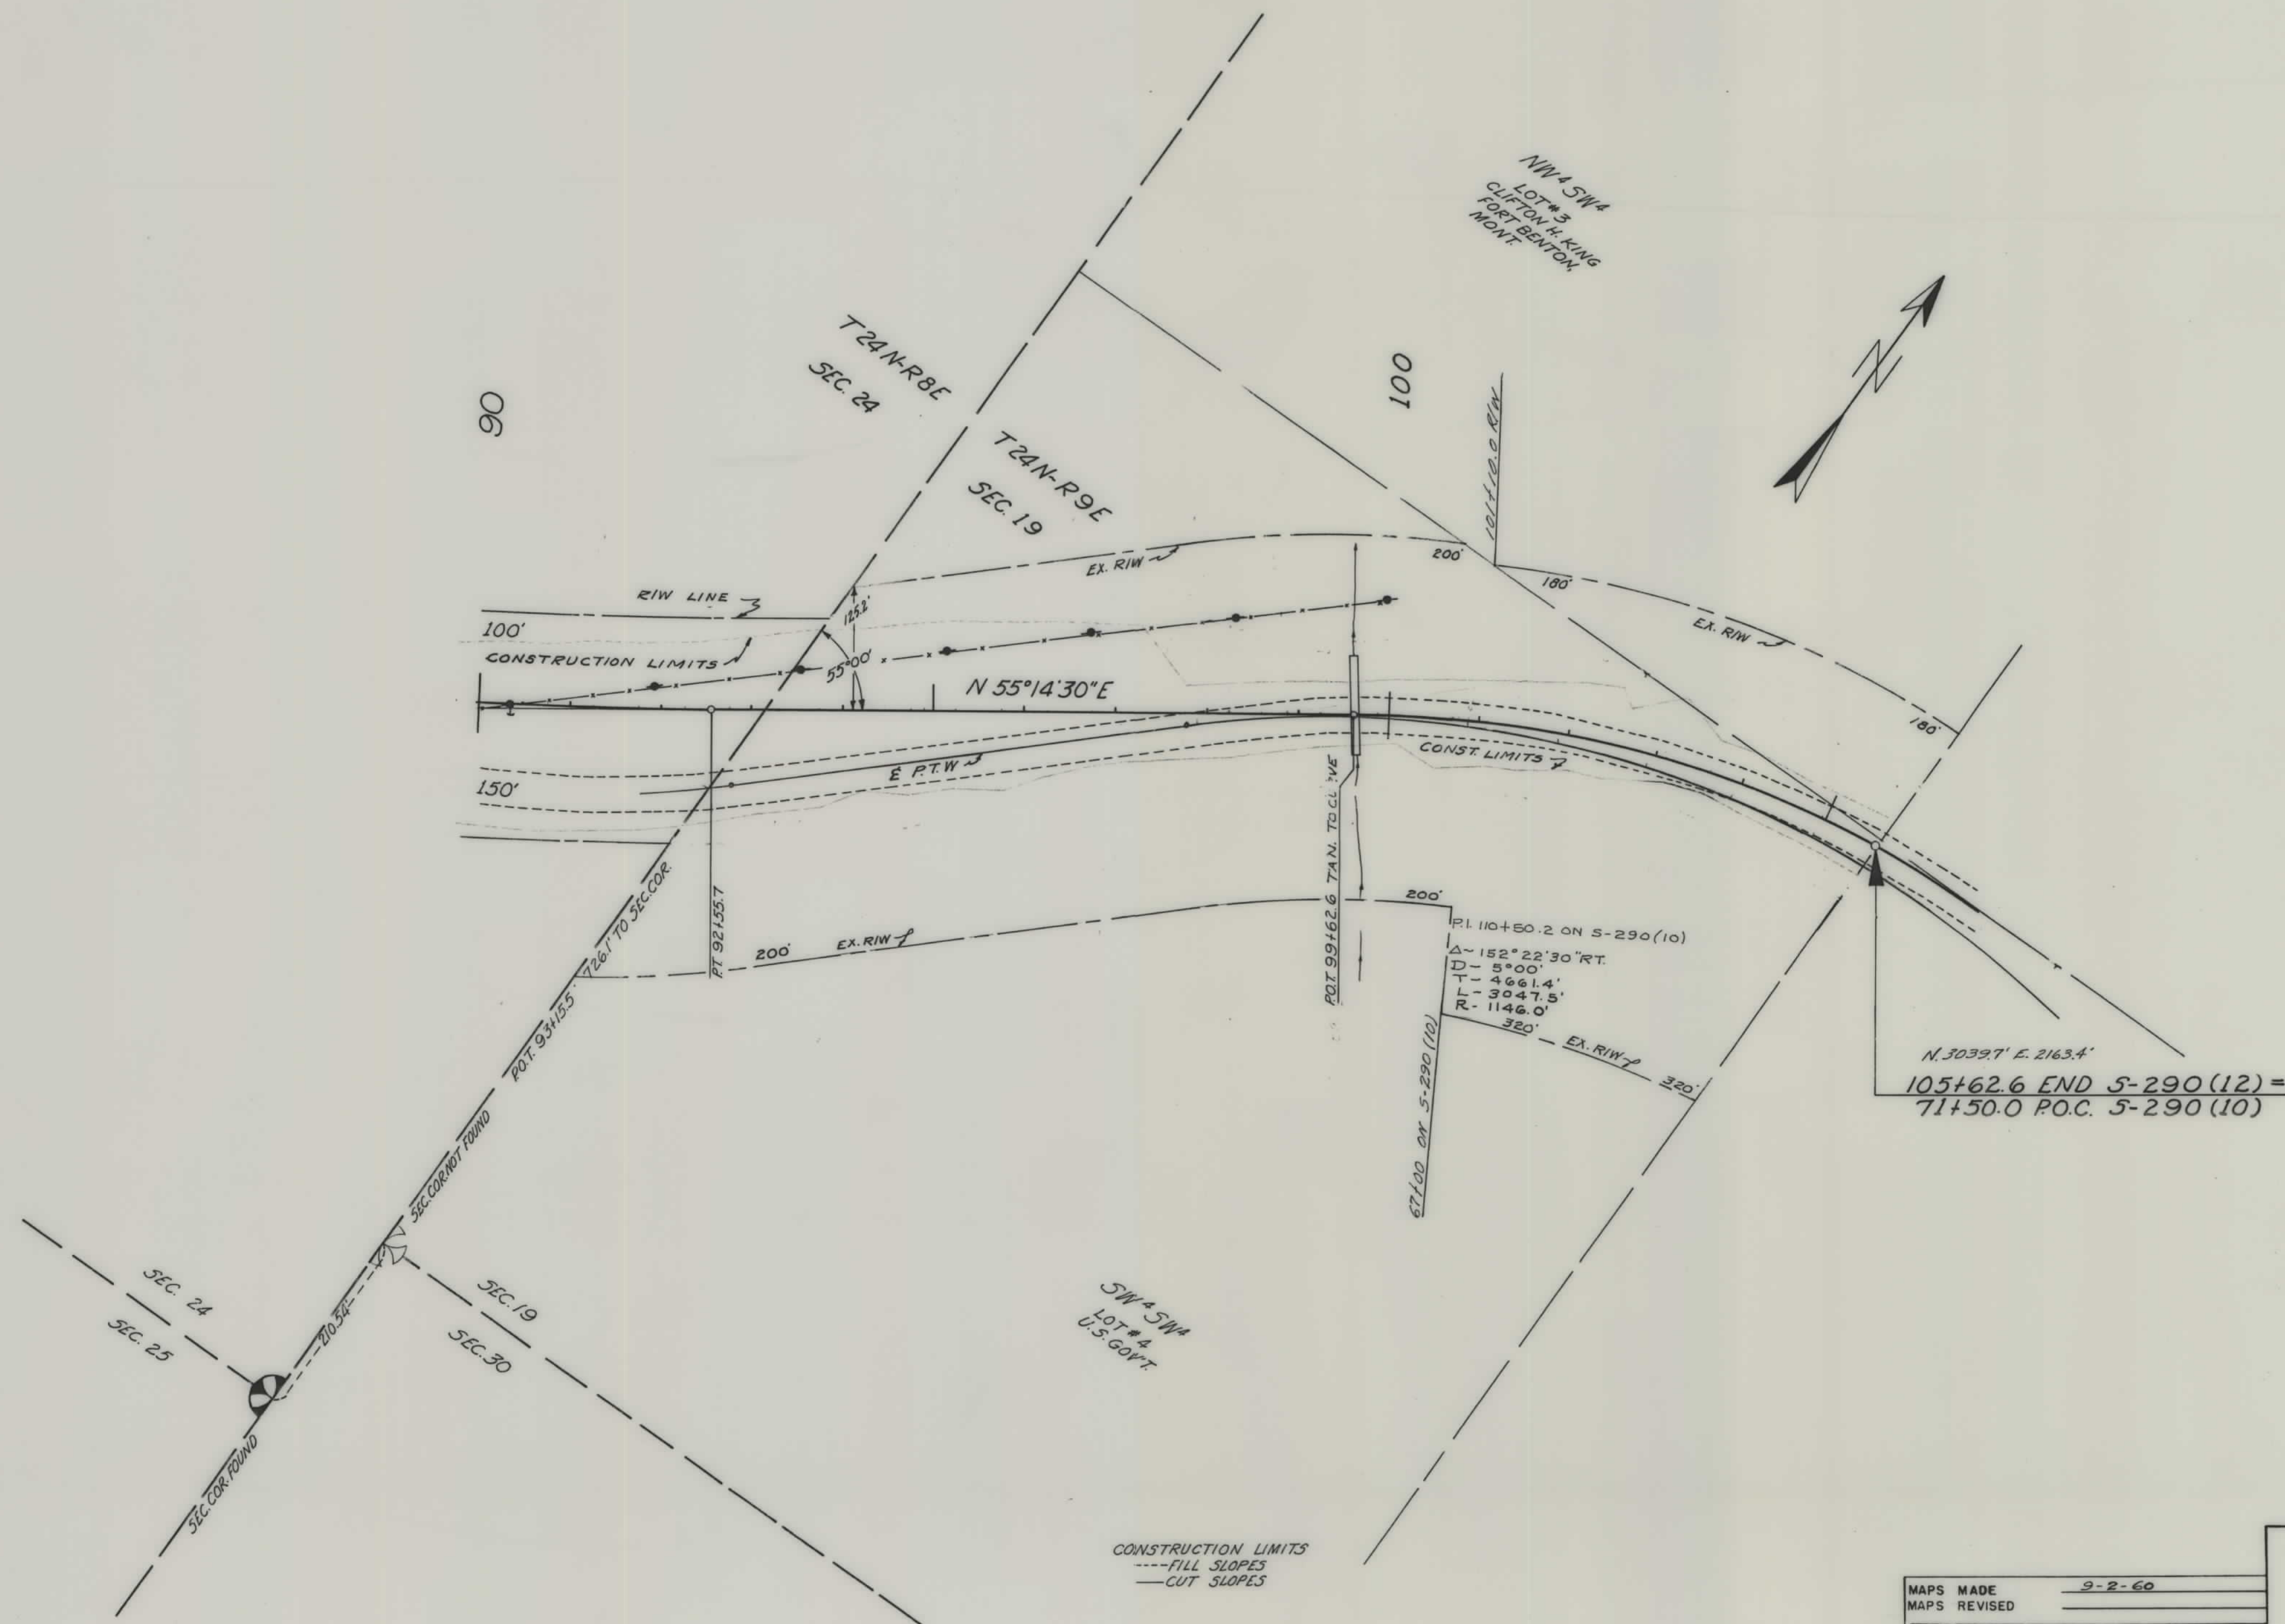

MAPS MADE 9-2-60
 MAPS REVISED
 MAPS TO BUR. PUB. ROADS.

STATE OF MONTANA
 STATE HIGHWAY COMMISSION
 LAND REQUIRED FOR RIGHT OF WAY
 CHOUTEAU COUNTY