

PLANS
NOT
TO
SCALE

FED. ROAD DIST. NO.	STATE	FED AID PROJECT NUMBERS		STATE NO.	SHEET NO.	TOTAL SHEETS
		CONST. NO.	R/W NO.			
8	MONT.		S-290 (13)	3290-13	1	9

GERALDINE-FORT BENTON

STA 635+12.5
END 5290 (13)
STA 640+74.0 BEG
S-290 (13)
N. 2135.1'
W. 4632.4'

641+56.1 - 2761.8 2 DNR 2-ING
CLEAR: 19.6' MT. STATE-HIGHWAY

N²S² SEC. 21 NO. OF CO. RD.
EMIL UTESCH
% W. R. EMBLETON
FT. BENTON, MONT.
CONT. TO: W. R. EMBLETON

1

N²S² 50. OF CO. RD.
STATE OF MONTANA
CONT. TO: PERRY FARMS, INC.
3504-3RD AVE. NO.
GREAT FALLS, MONT.

2

2.75 Gr. Hwy. Ac.
1.53 P.T.W.
1.22 Net Hwy. Ac.

24.71 Gross Ac.
2.75 Hwy. Ac.
21.96 Net Ac.

2.53 Gross Hwy. Ac.
1.53 P.T.W.
1.00 Net Hwy. Ac.

27.92 Gross Ac.
2.53 Hwy. Ac.
25.39 Net Ac.




2.12 Gross Hwy. Ac.
1.53 P.T.W.
0.59 Net Hwy. Ac.

31.28 Gross Ac.
2.12 Hwy. Ac.
29.16 Net Ac.

3.84 Gross Hwy. Ac.
2.99 P.T.W.
0.85 Net Hwy. Ac.

SW⁴
N²SW⁴
STATE OF MONTANA


3

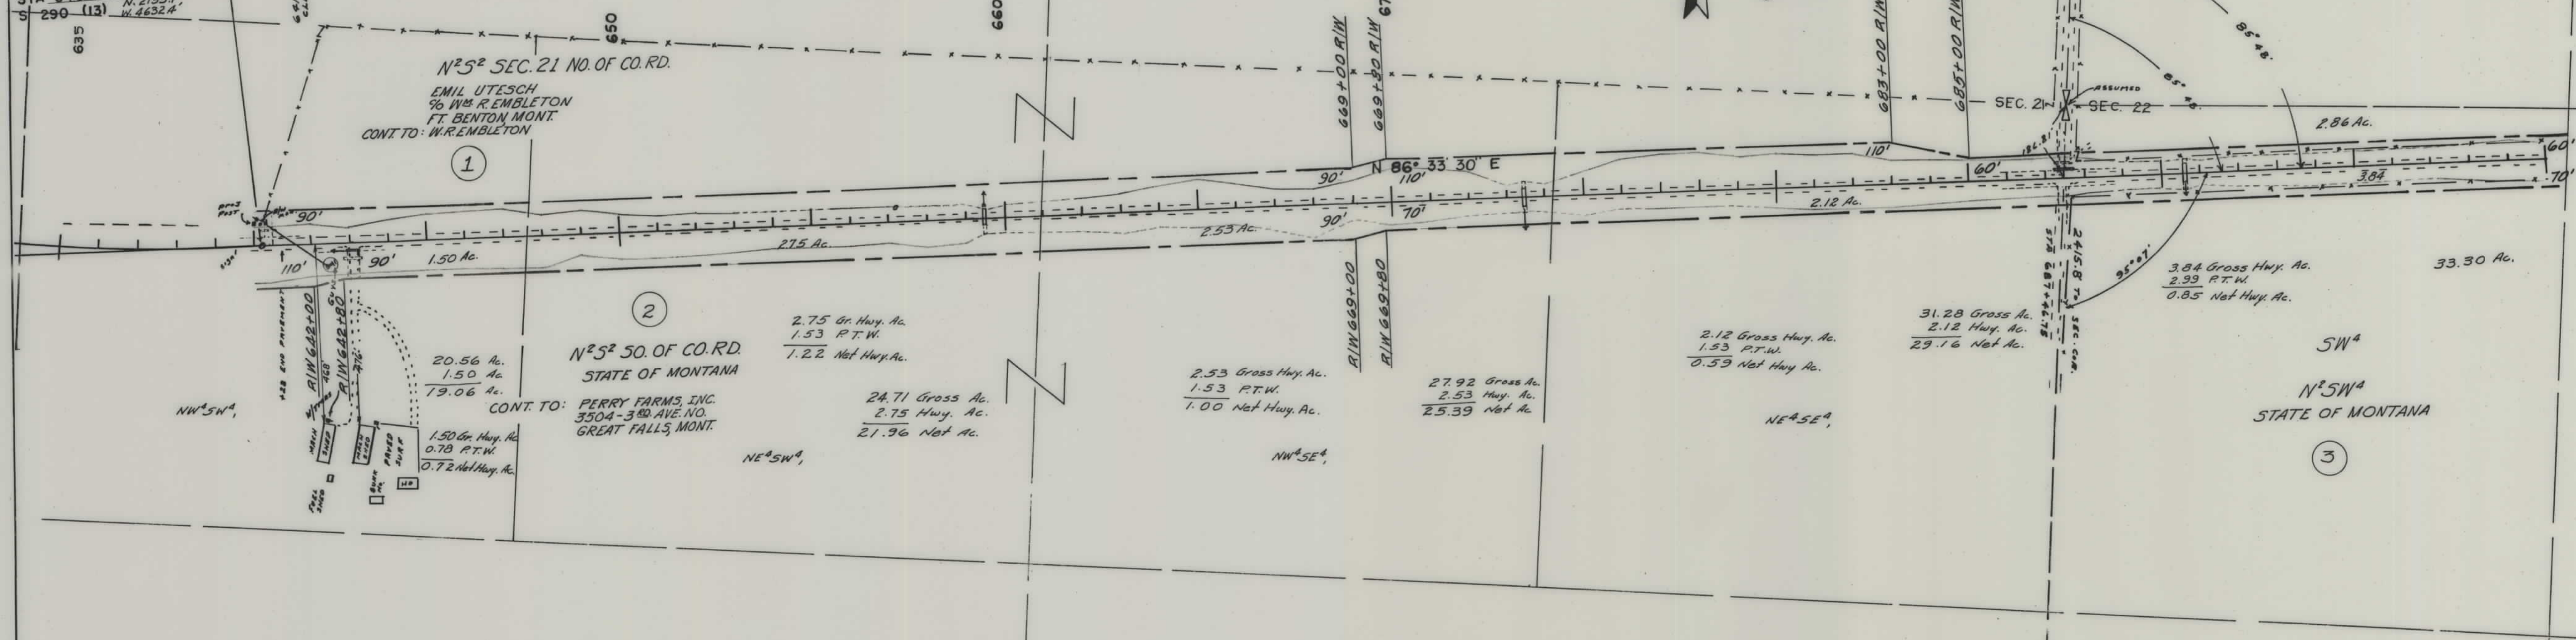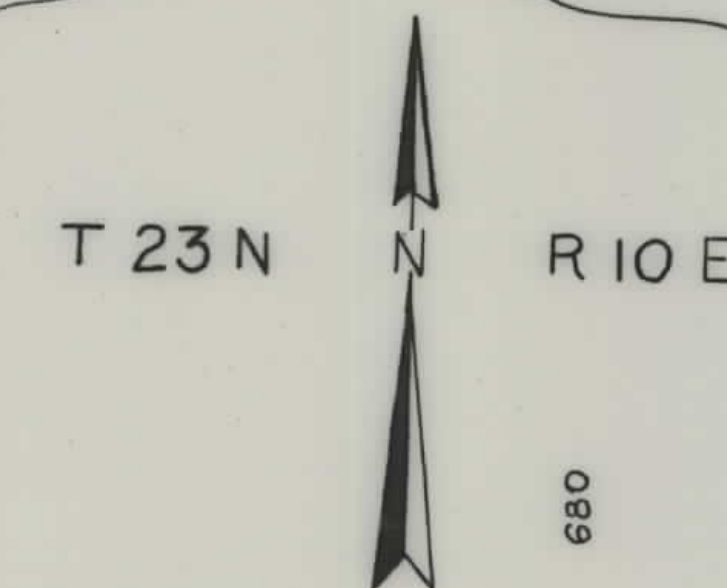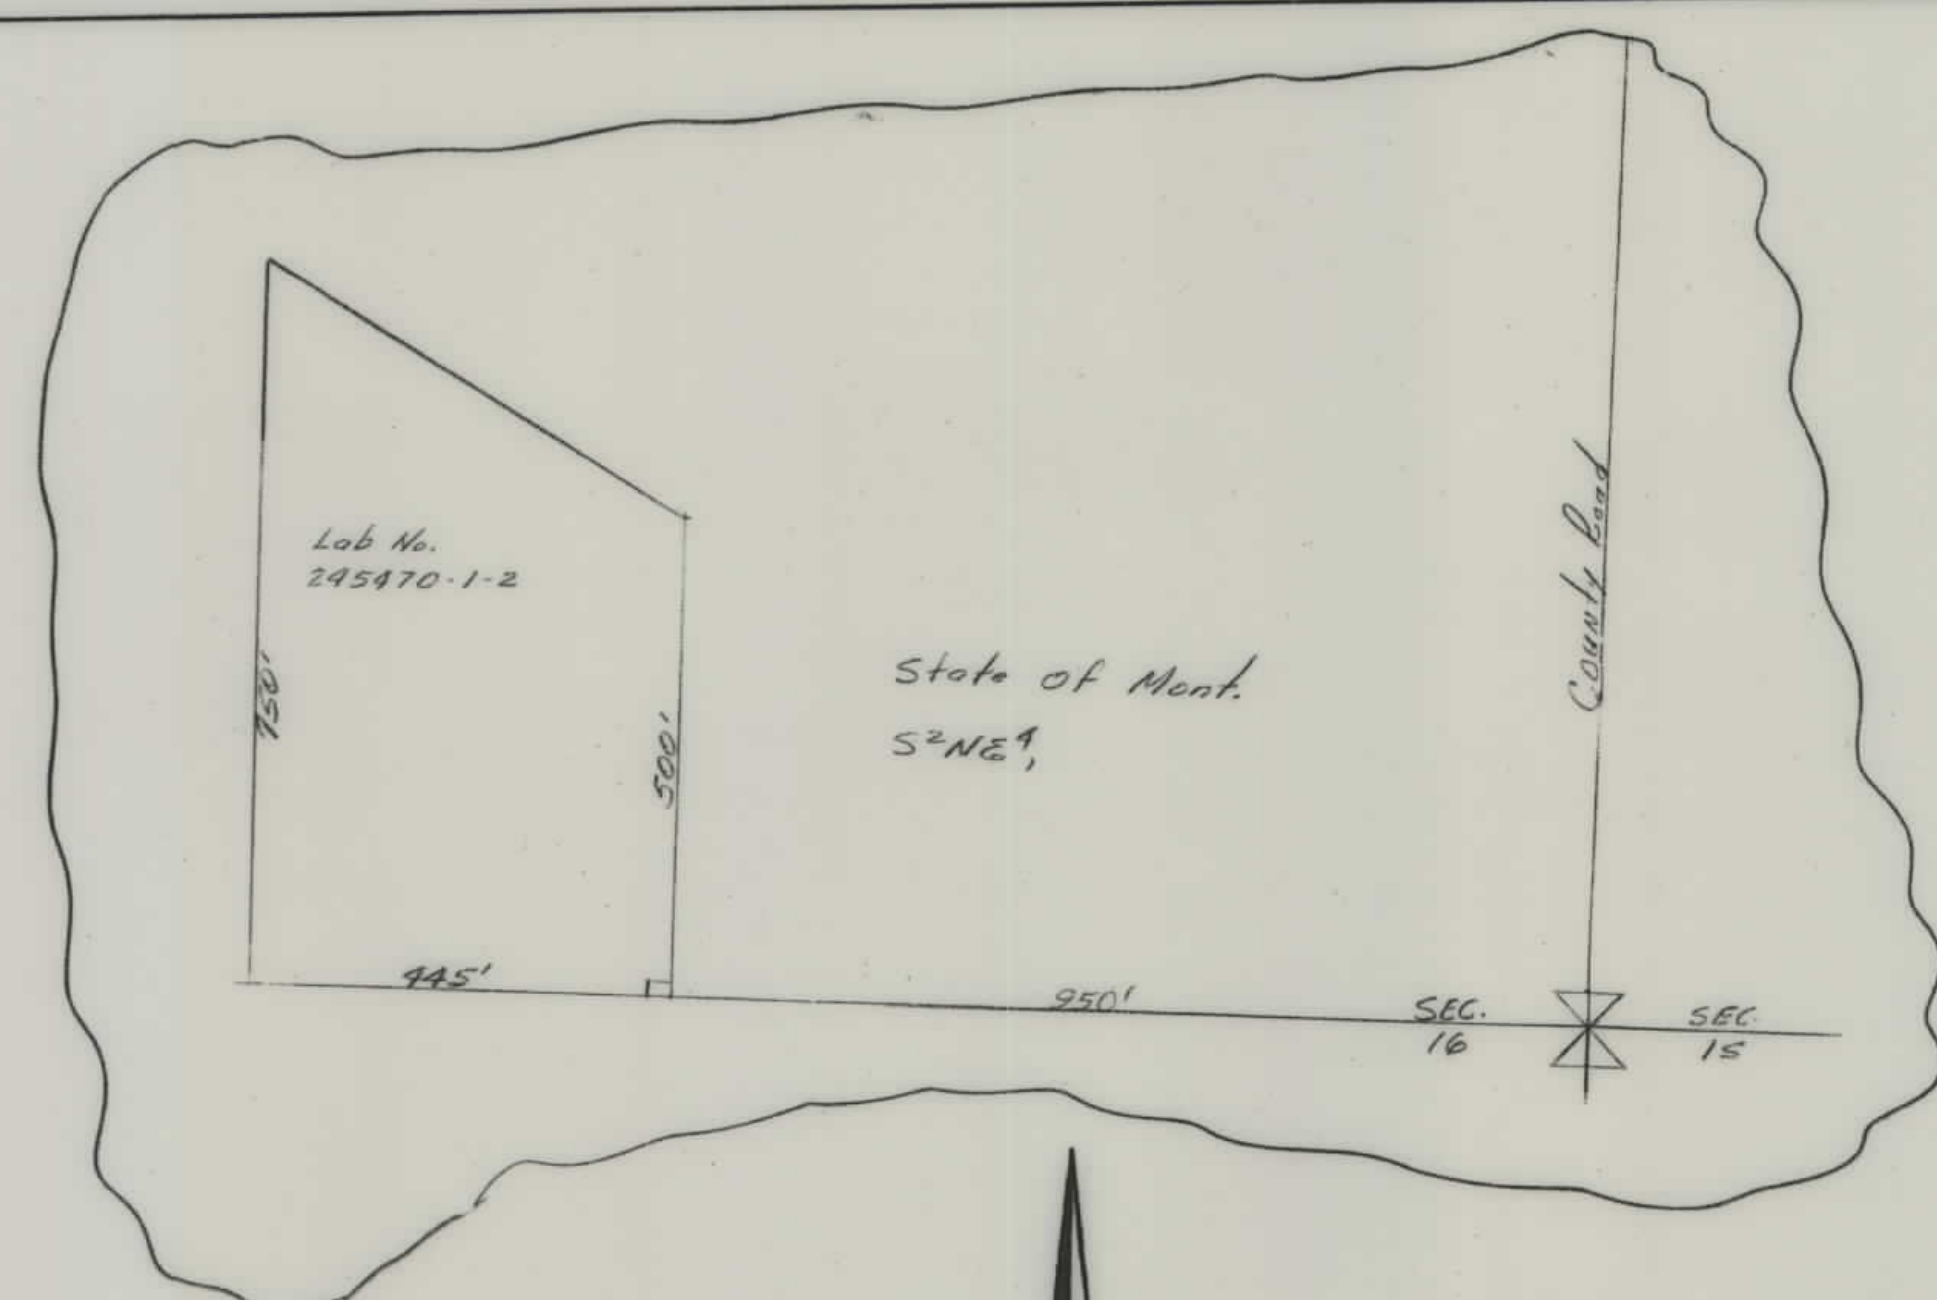

CONSTRUCTION LIMITS	
TOP OF CUT	_____
TOE OF FILL	_____
MAP TRANS. TO R/W	_____
MAP REVISED	_____
APPROVAL	10/11/61


STATE OF MONTANA
STATE HIGHWAY COMMISSION
LAND REQUIRED FOR RIGHT OF WAY
CHOUTEAU COUNTY
SCALE 1"=200' MAP COMPLETED

FED. ROAD DIST. NO.	STATE	FED. AID PROJECT NUMBERS		STATE NO.	SHEET NO.	TOTAL SHEETS
		CONST. NO.	R/W NO.			
8	MONT.		S - 290 (13)	3290-13	3	9

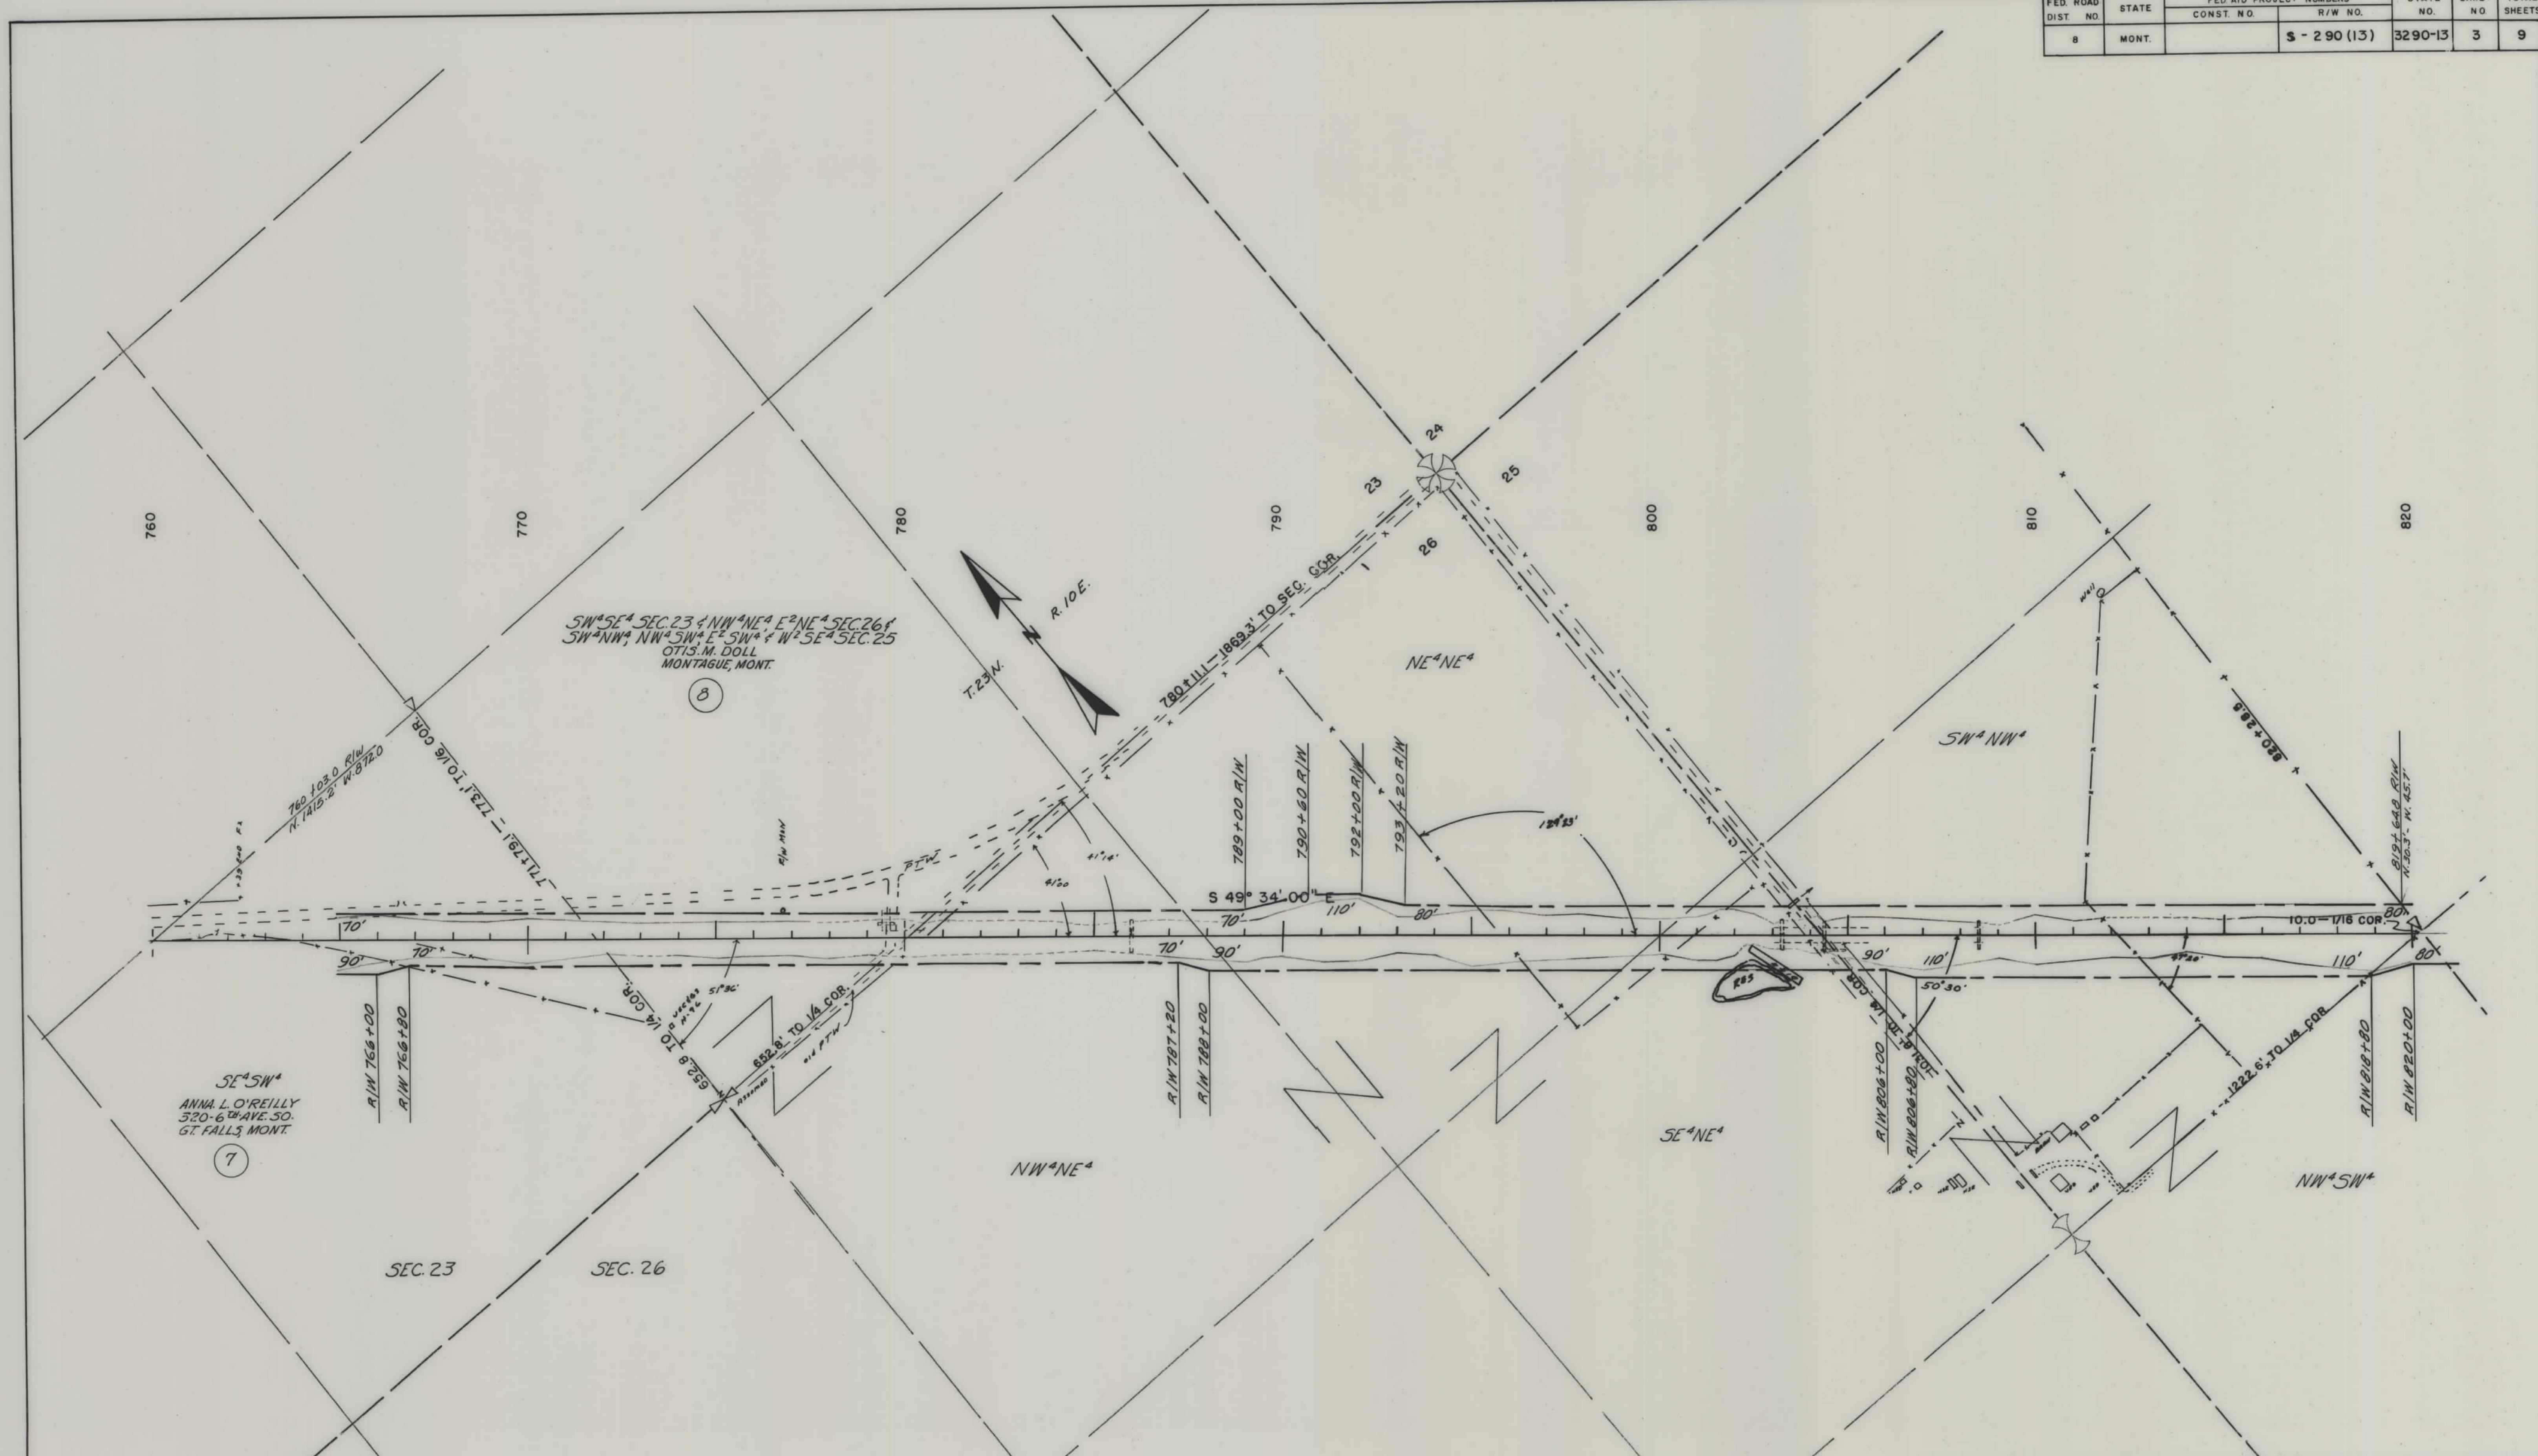


CONSTRUCTION LIMITS		STATE OF MONTANA	
TOP OF CUT	_____	STATE HIGHWAY COMMISSION	
TOE OF FILL	_____	LAND REQUIRED FOR RIGHT OF WAY	
MAP TRANS. TO R/W	_____	CHOUTEAU COUNTY	
MAP REVISED	_____	SCALE 1"=200'	
APPROVAL	12/11/61	MAP COMPLETED	

FED. ROAD DIST. NO.	STATE	FED. AID PROJECT NUMBERS		STATE NO.	SHEET NO.	TOTAL SHEETS
		CONST. NO.	R/W NO.			
8	MONT.		S-290(13)	3290-13	4	9

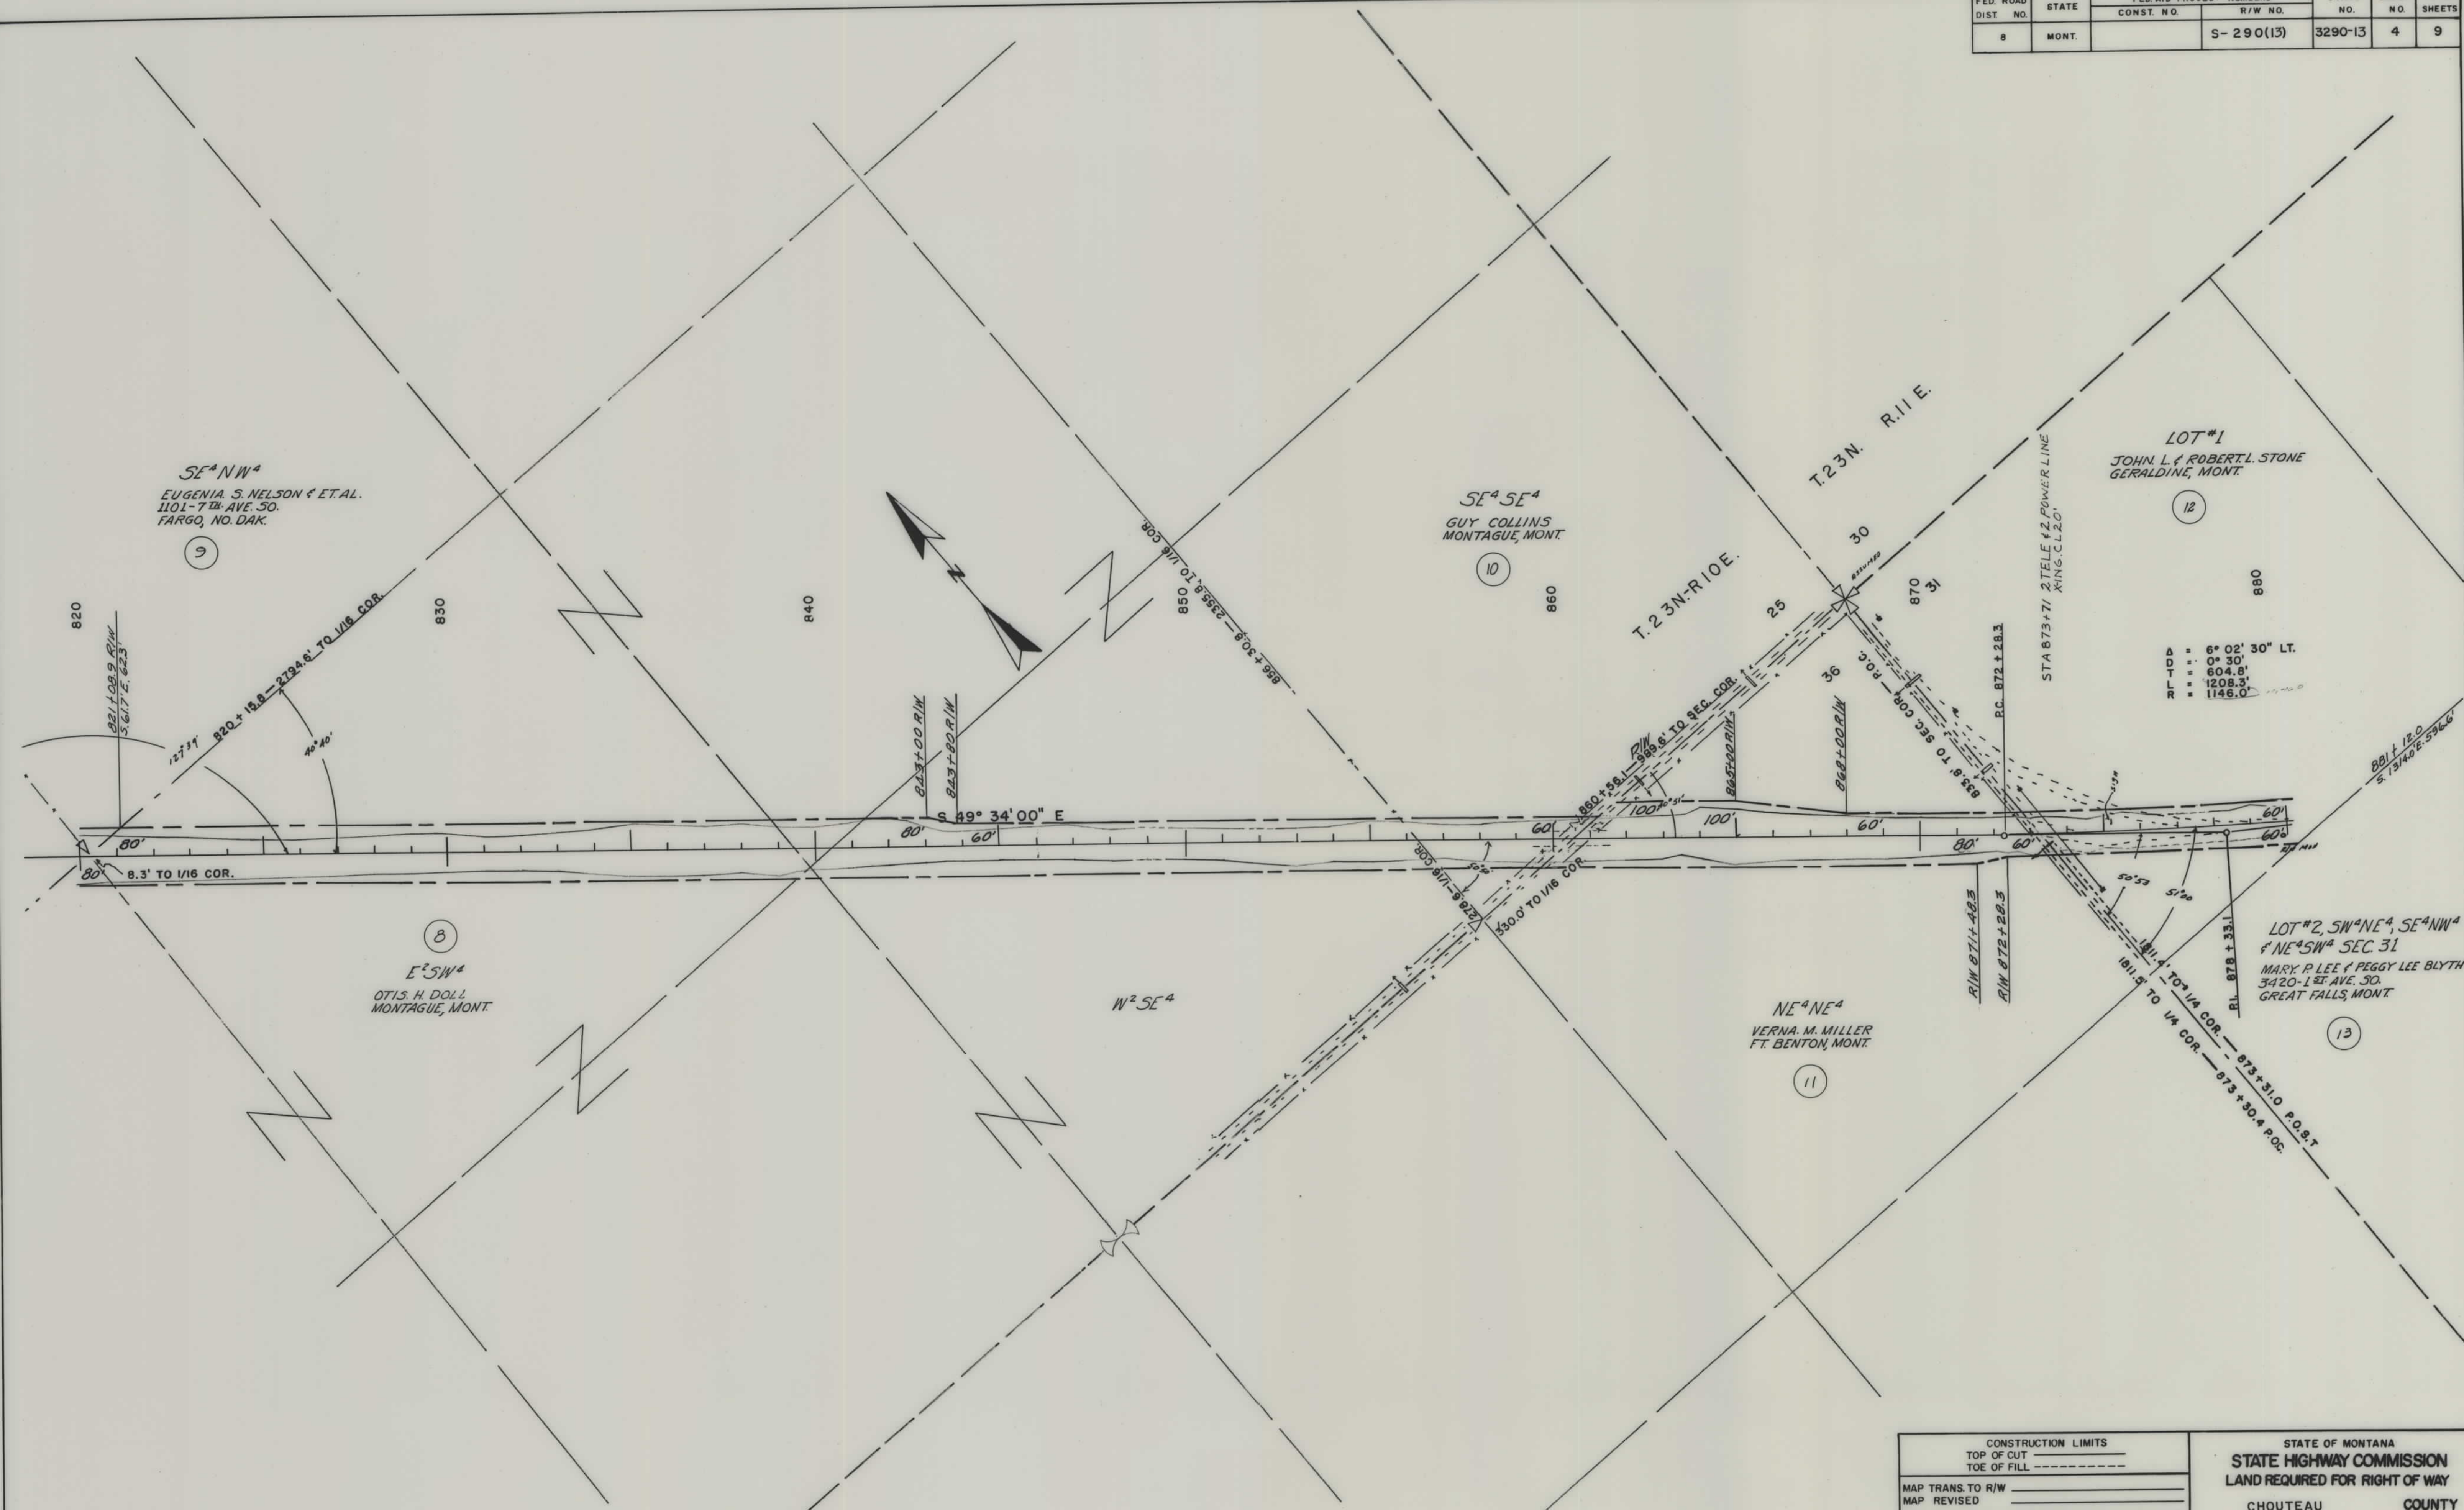


CONSTRUCTION LIMITS		STATE OF MONTANA STATE HIGHWAY COMMISSION LAND REQUIRED FOR RIGHT OF WAY
TOP OF CUT	-----	
TOE OF FILL	-----	CHOUTEAU COUNTY
MAP TRANS. TO R/W	-----	
MAP REVISED	-----	SCALE 1"=200' MAP COMPLETED
APPROVAL	-----	

FED. ROAD DIST. NO.	STATE	FED. AID PROJECT NUMBERS		STATE NO.	SHEET NO.	TOTAL SHEETS
		CONST. NO.	R/W NO.			
8	MONT.		S-290(13)	3290-13	6	9

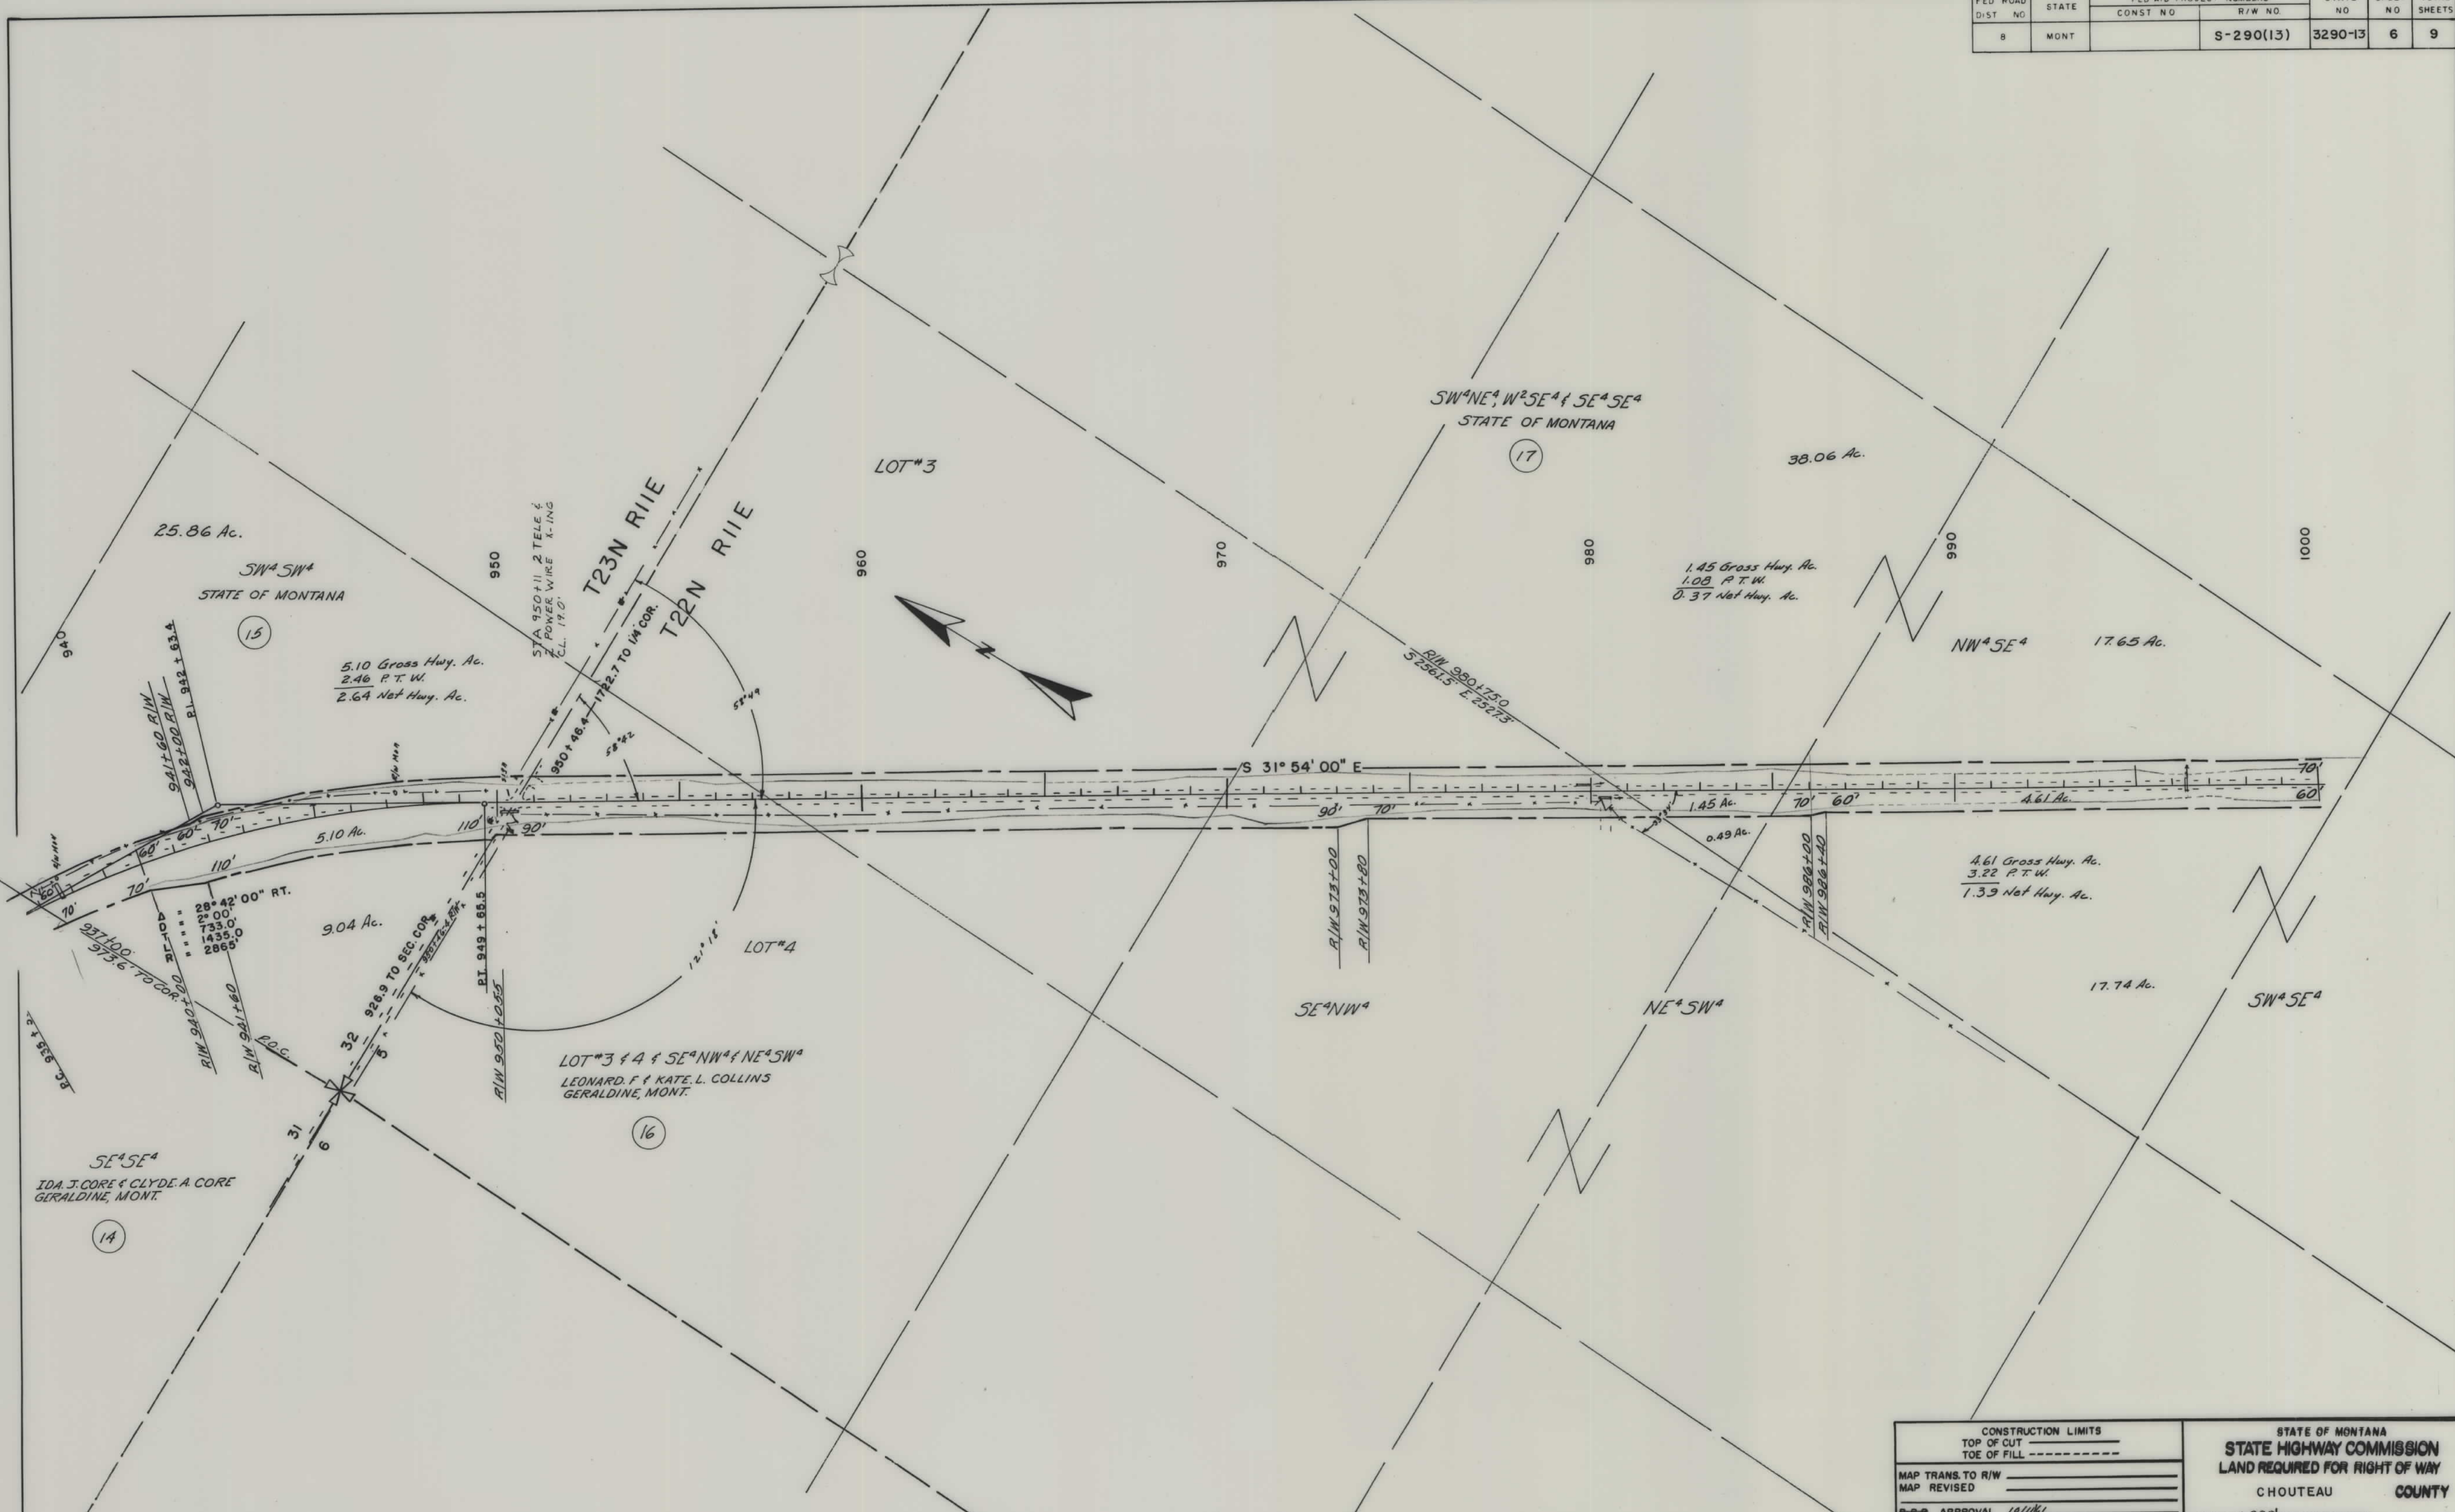


CONSTRUCTION LIMITS		STATE OF MONTANA	
TOP OF CUT	_____	STATE HIGHWAY COMMISSION	
TOE OF FILL	_____	LAND REQUIRED FOR RIGHT OF WAY	
MAP TRANS. TO R/W	_____	CHOUTEAU COUNTY	
MAP REVISED	_____	SCALE 1"=200' MAP COMPLETED	
B-E-R. APPROVAL	_____		

FED. ROAD DIST. NO.	STATE	FED. AID PROJECT NUMBERS		STATE NO.	SHEET NO.	TOTAL SHEETS
		CONST. NO.	R/W NO.			
8	MONT.		S-290(13)	3290-13	7	9

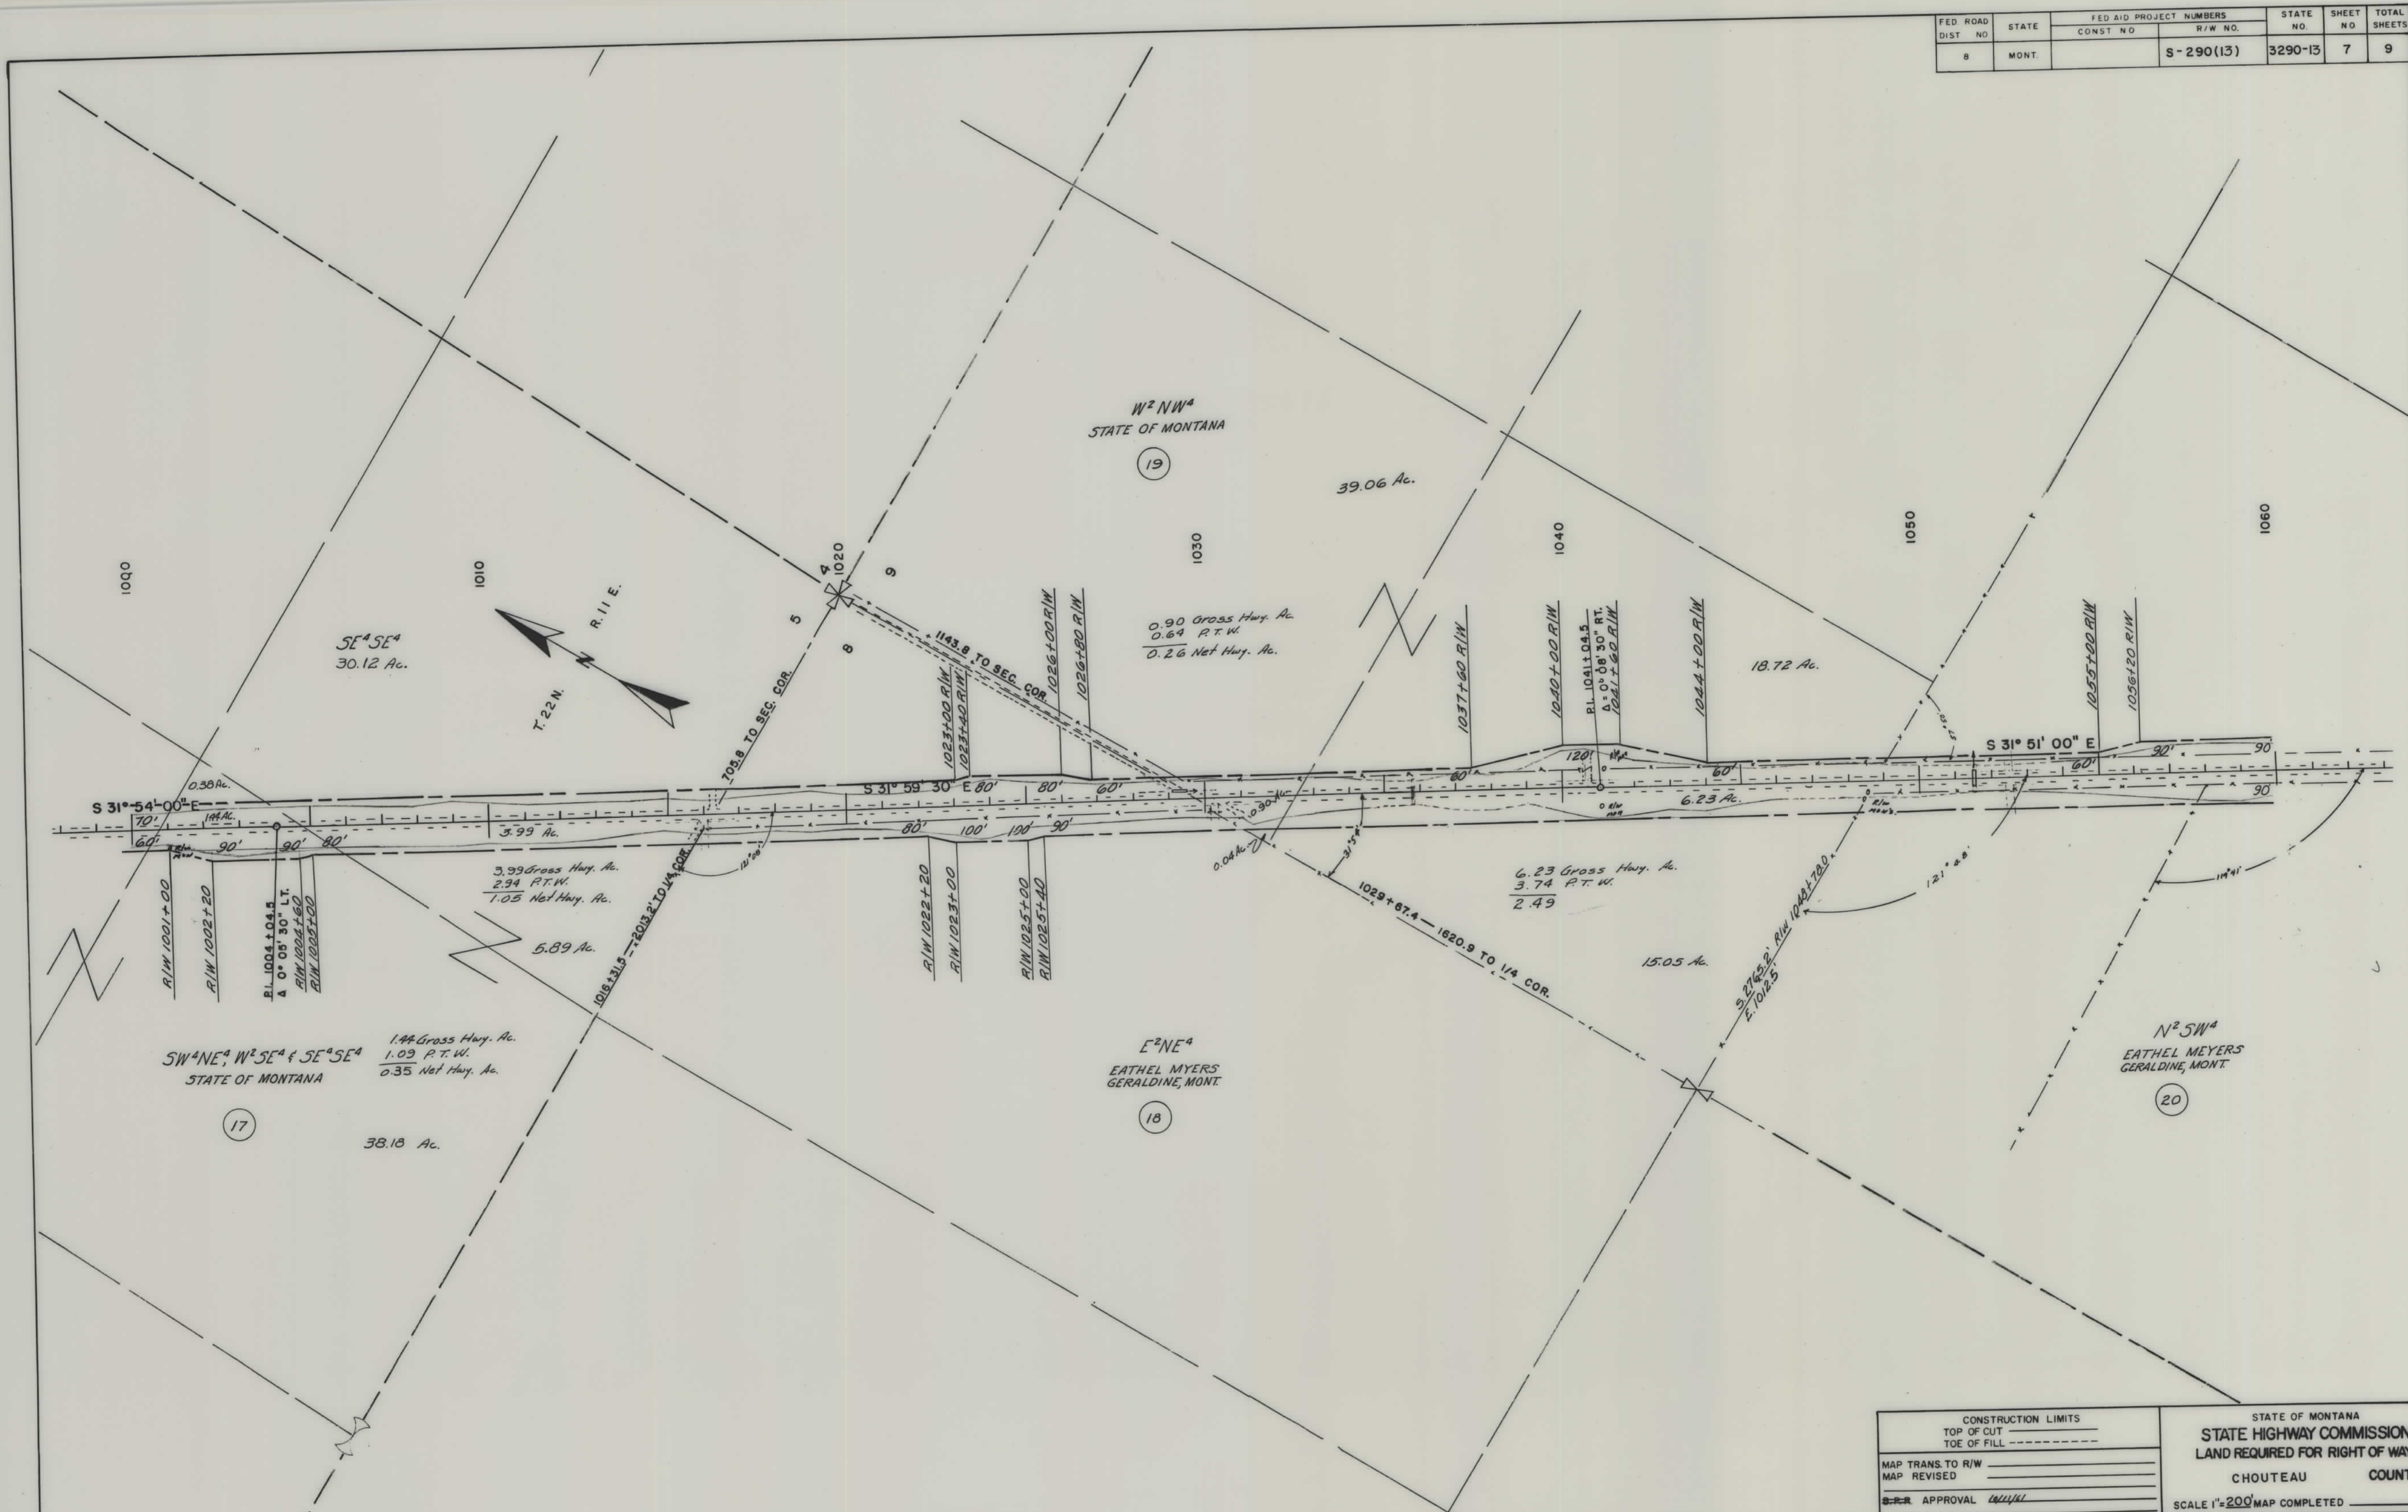

CONSTRUCTION LIMITS		STATE OF MONTANA STATE HIGHWAY COMMISSION LAND REQUIRED FOR RIGHT OF WAY CHOUTEAU COUNTY
MAP TRANS. TO R/W	_____	
MAP REVISED	_____	
APPROVAL	_____	
SCALE 1"=200'		MAP COMPLETED _____


FED. ROAD DIST. NO.	STATE	FED. AID PROJECT NUMBERS		STATE NO.	SHEET NO.	TOTAL SHEETS
		CONST. NO.	R/W NO.			
8	MONT.		S-290 (13)	3290-13	8	9

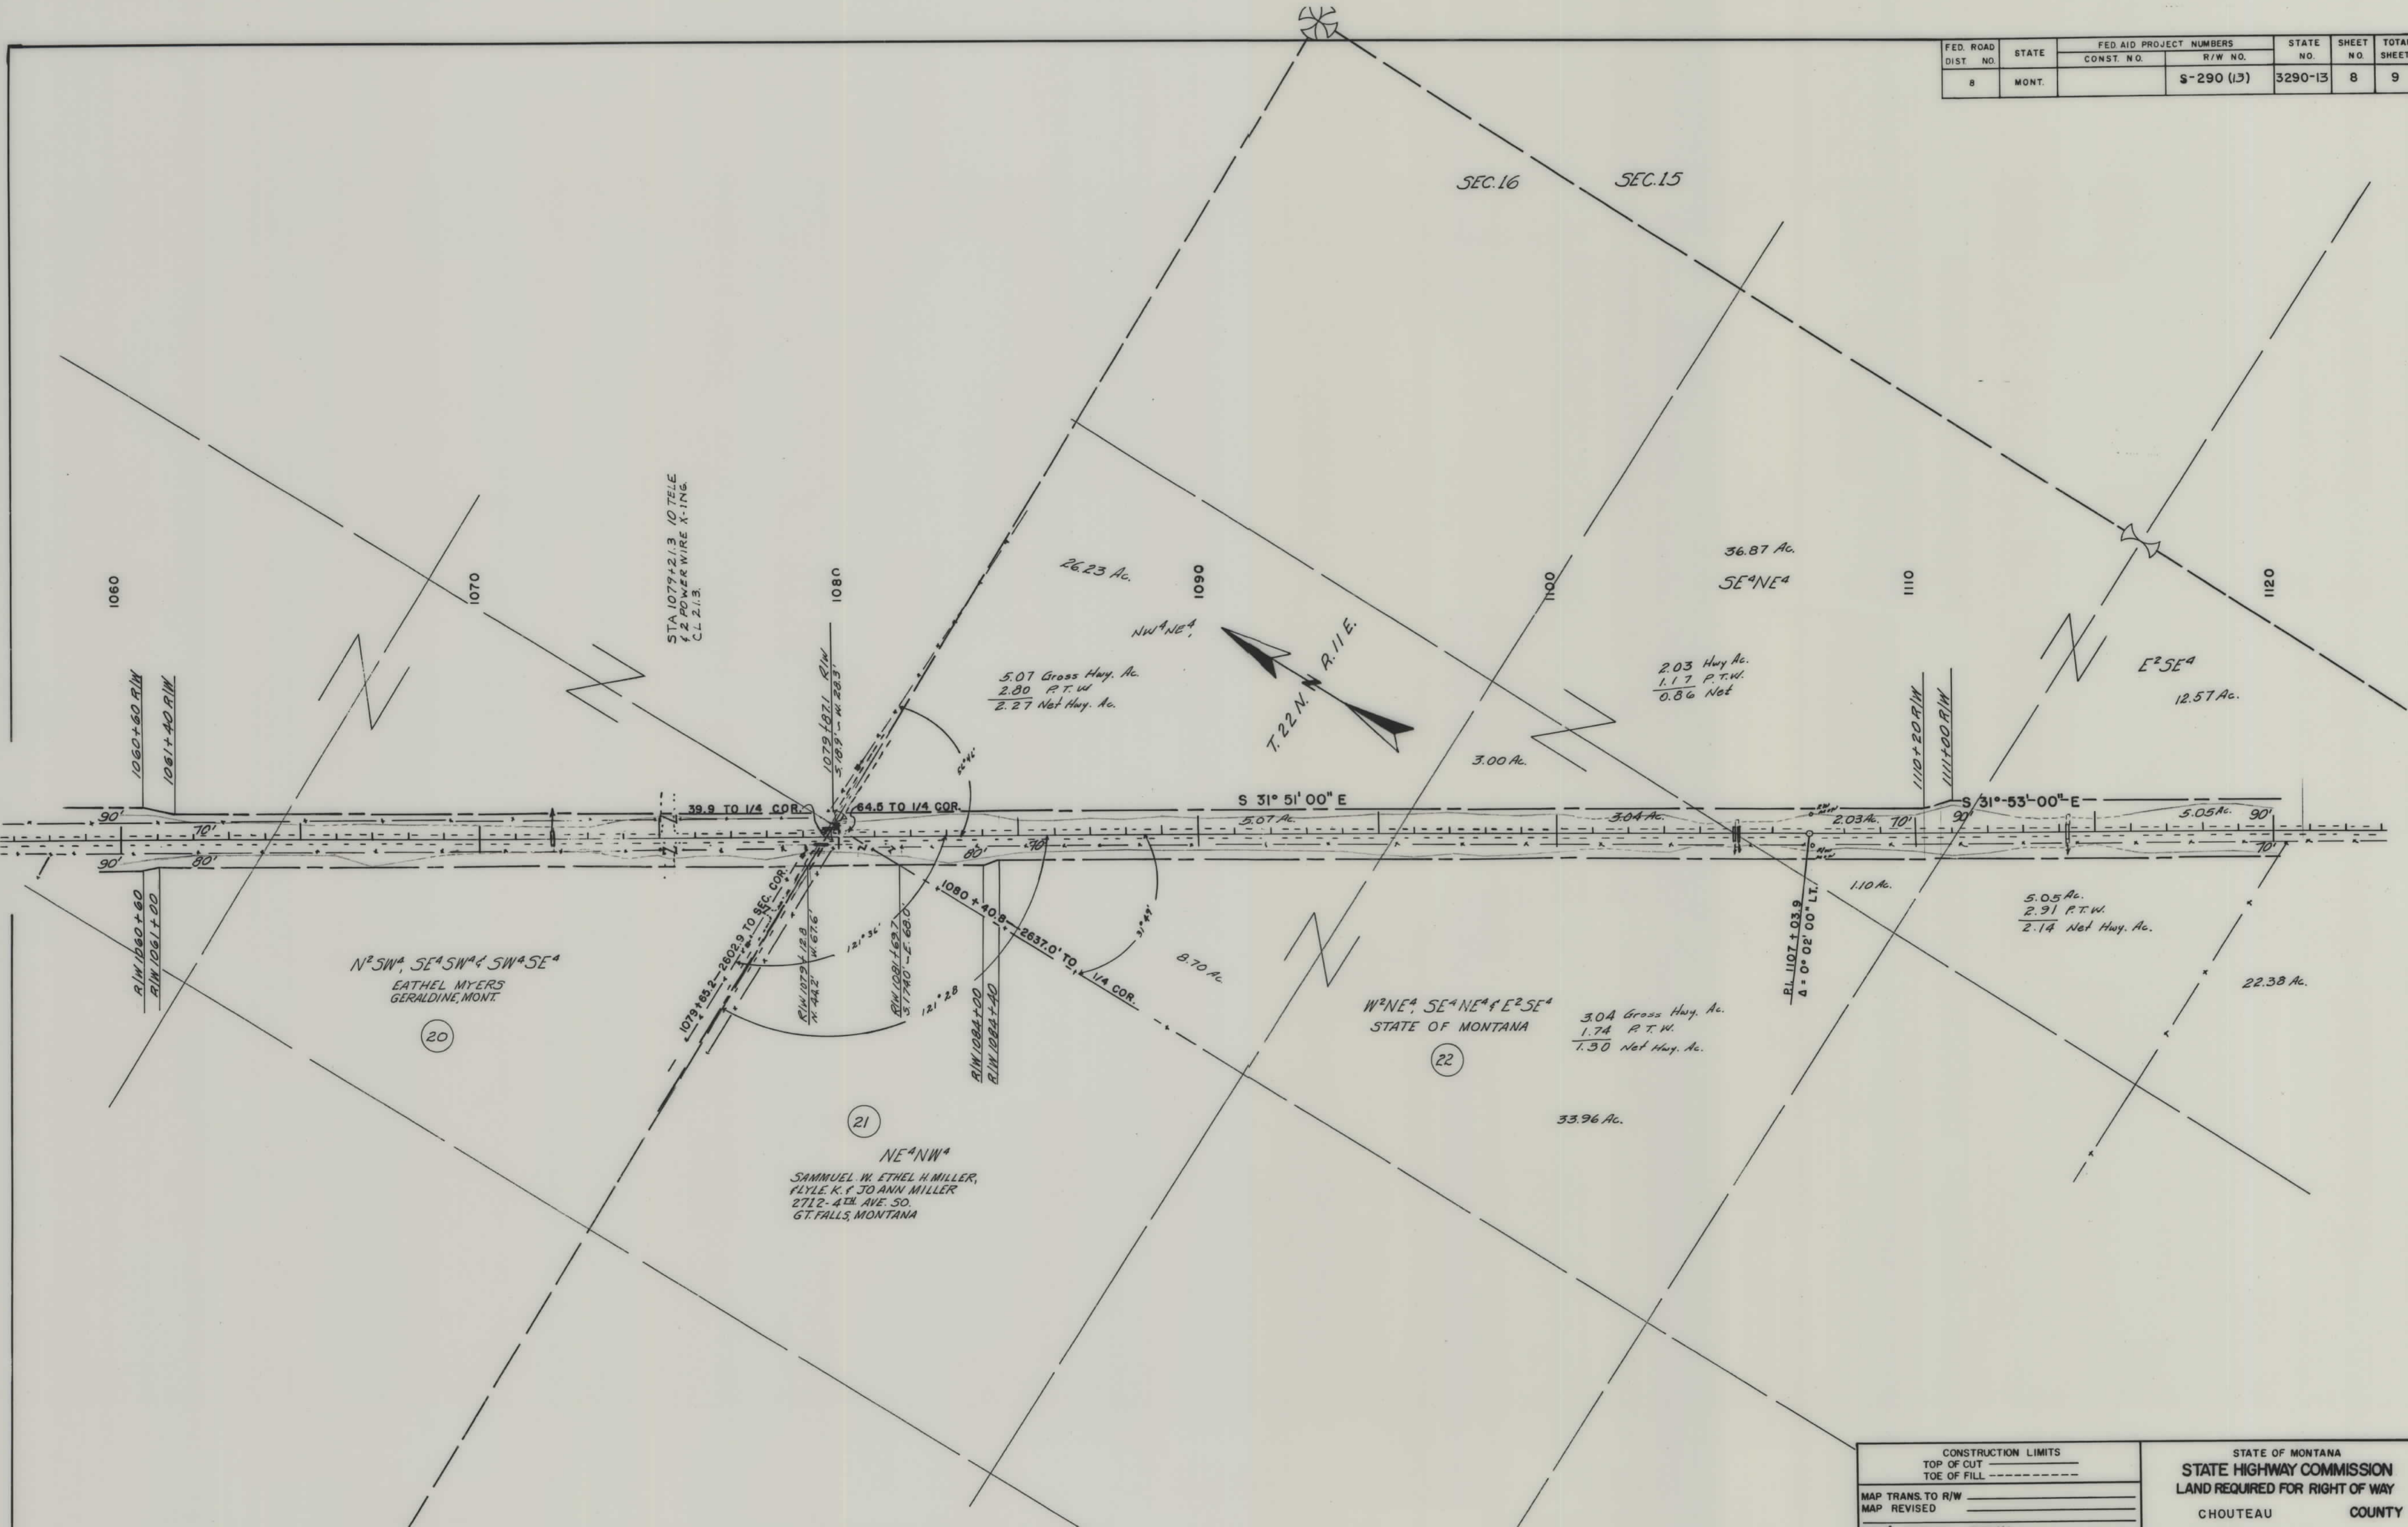

CONSTRUCTION LIMITS	
TOP OF CUT	-----
TOE OF FILL	-----
MAP TRANS. TO R/W	-----
MAP REVISED	-----

STATE OF MONTANA	
STATE HIGHWAY COMMISSION	
LAND REQUIRED FOR RIGHT OF WAY	
CHOUTEAU	COUNTY

FED. ROAD DIST. NO.	STATE	FED. AID PROJECT NUMBERS		STATE NO.	SHEET NO.	TOTAL SHEETS
		CONST. NO.	R/W NO.			
8	MONT.		S-290 (13)	3290-13	9	9

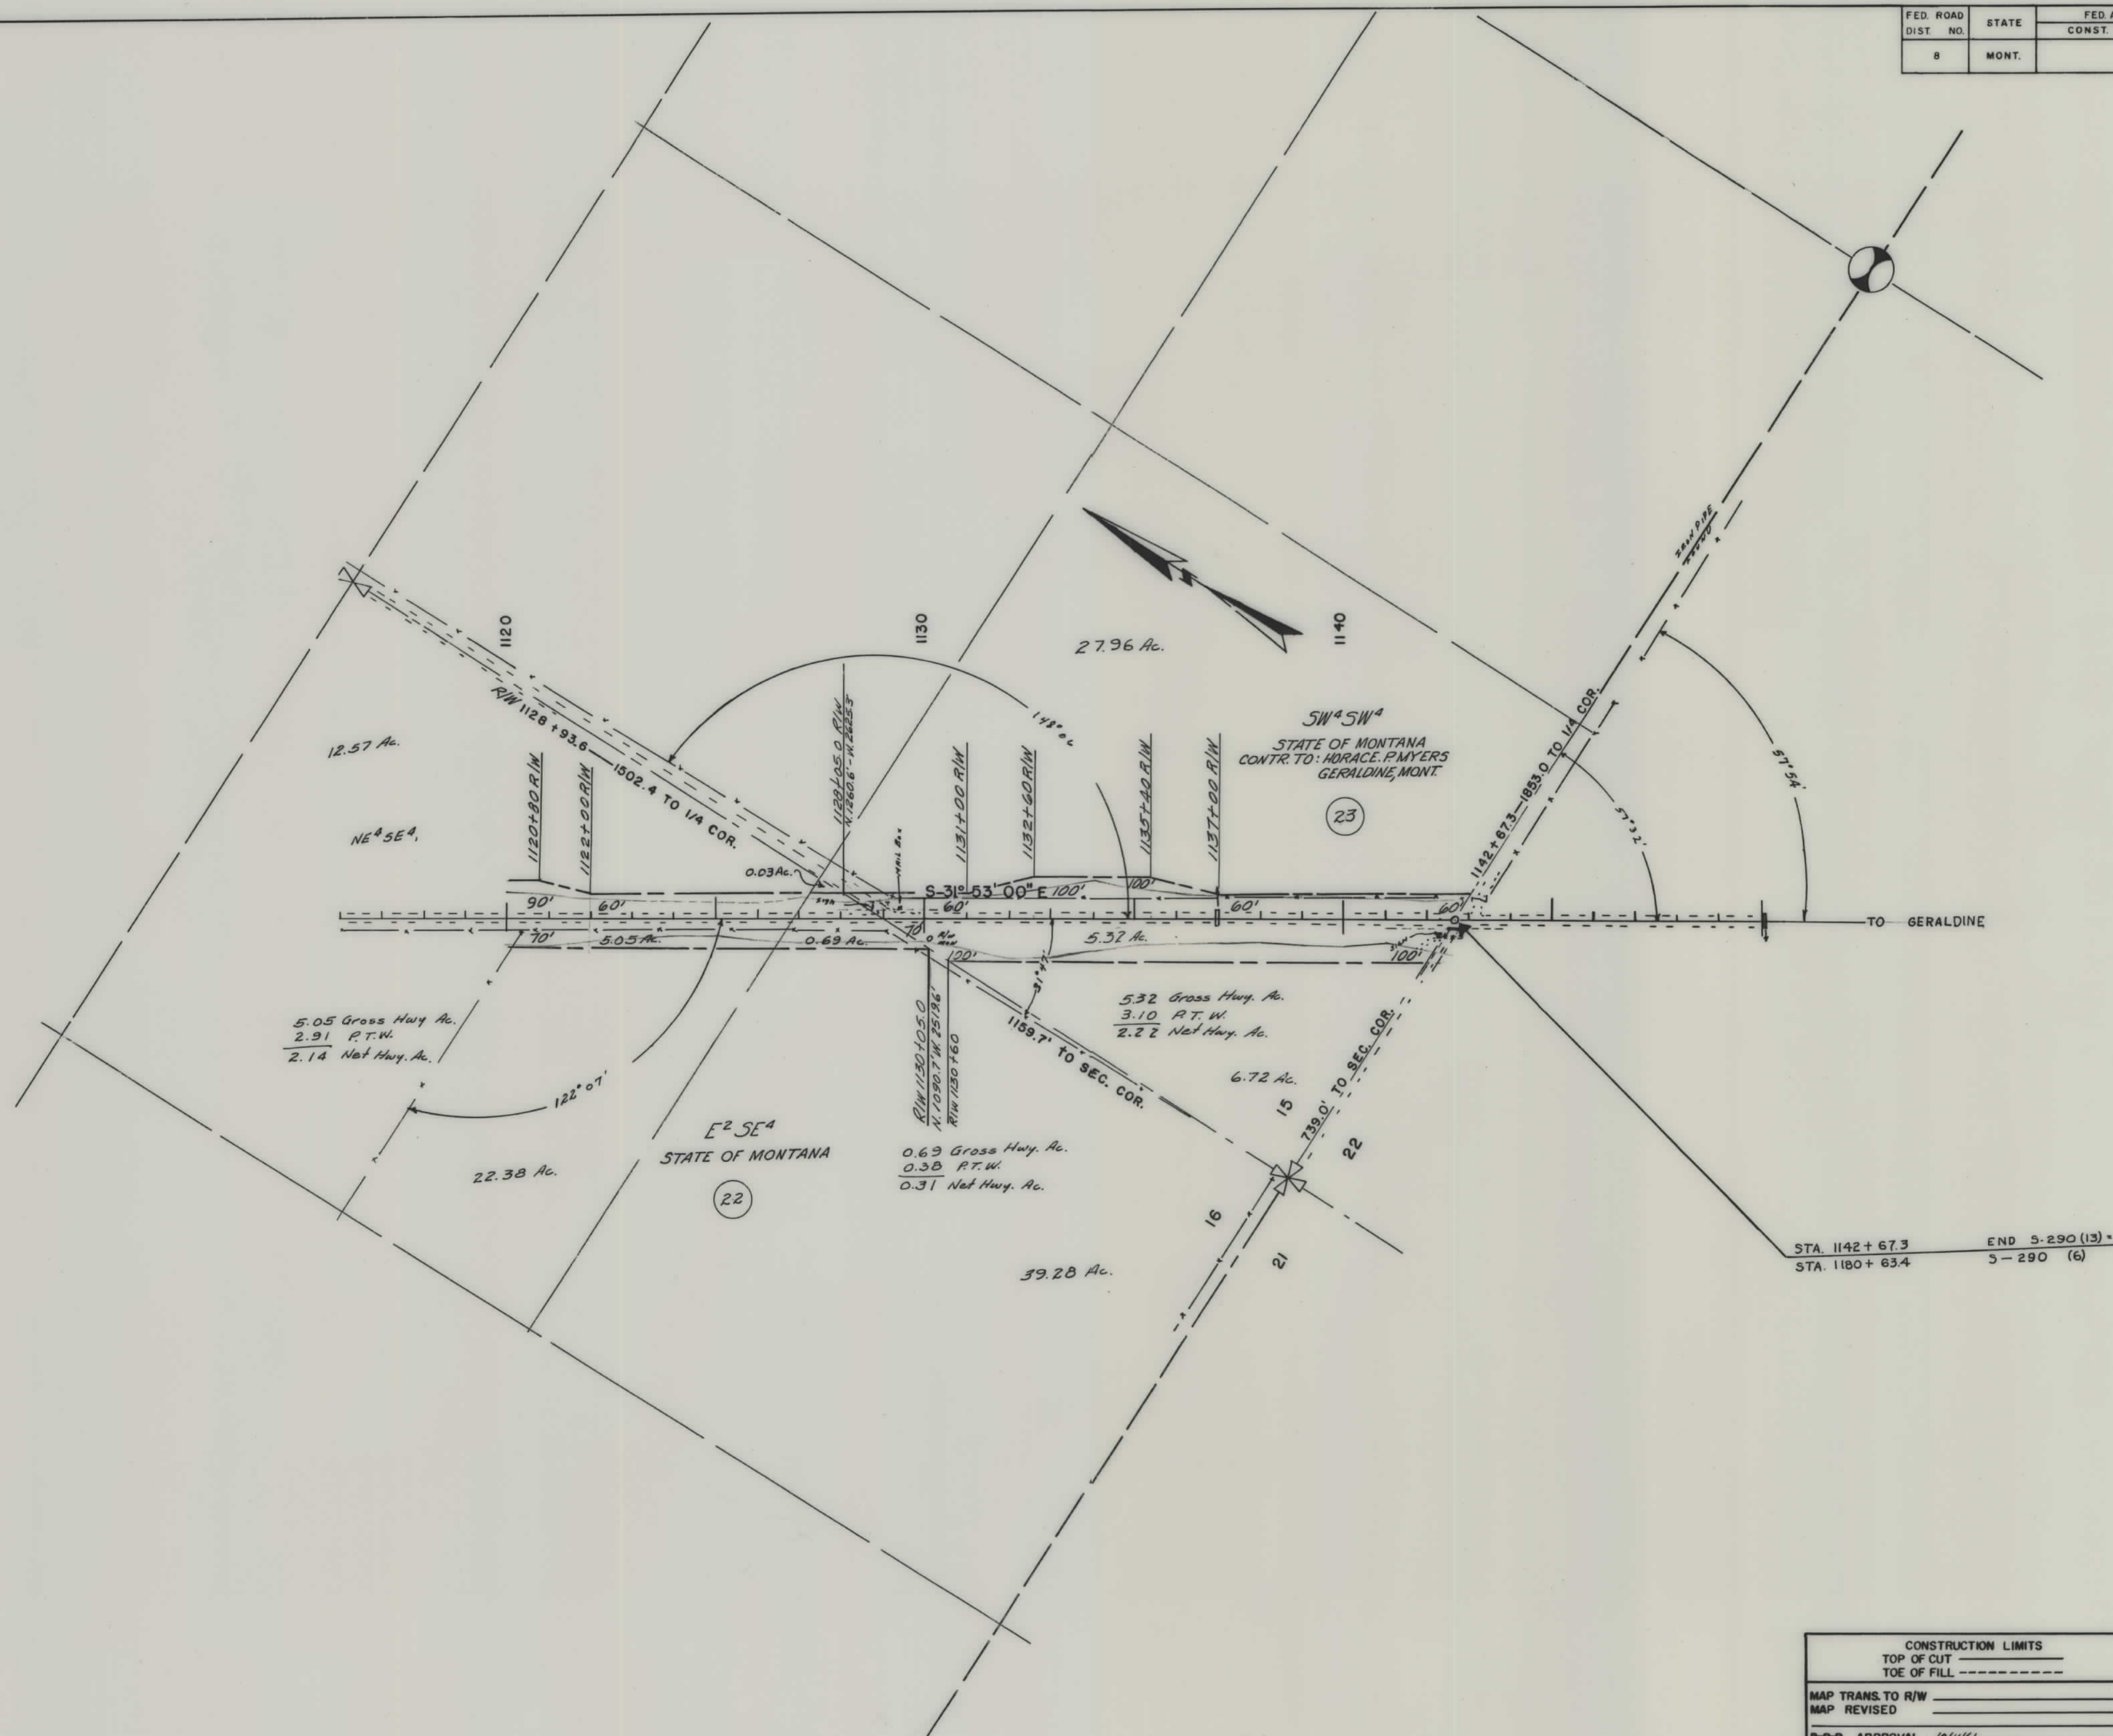

CONSTRUCTION LIMITS		STATE OF MONTANA	
TOP OF CUT	-----	STATE HIGHWAY COMMISSION	
TOE OF FILL	-----	LAND REQUIRED FOR RIGHT OF WAY	
MAP TRANS. TO R/W	-----	CHOUTEAU COUNTY	
MAP REVISED	-----	SCALE 1" = 200'	
APP. APPROVAL	-----	MAP COMPLETED	