



PLANS
NOT
TO
SCALE

FED. ROAD DIST. NO.	STATE	FED. AID PROJ. NO.	STATE R/W No.	SHEET NO.	TOTAL SHEETS
1	MONT	5 290 (6)	3290-06	1	7

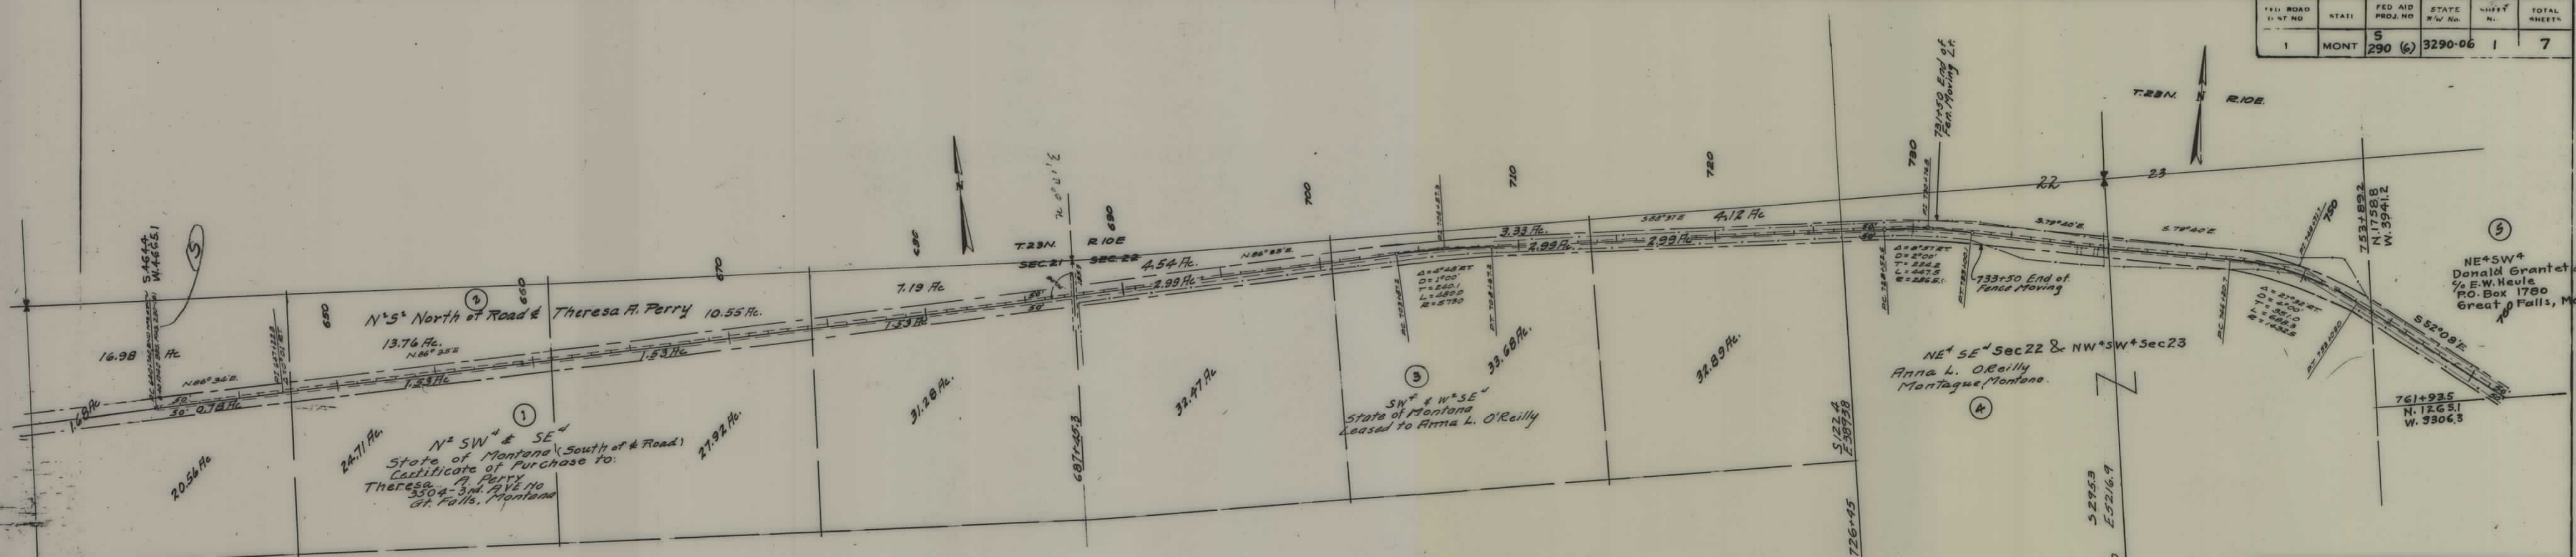

STATE OF MONTANA
STATE HIGHWAY COMMISSION
PLAT SHOWING LAND
REQUIRED FOR RIGHT OF WAY
CHOUTEAU COUNTY

SCALE 1" = 400' MAP COMPLETED Dec 1945
DESCRIPTIONS WRITTEN BY TOP DATE 12-9-45
DESCRIPTIONS CHECKED BY _____ DATE _____
APPROVED BY _____ PLANS DEPT.
APPROVED BY _____ R.W. ENGINEER

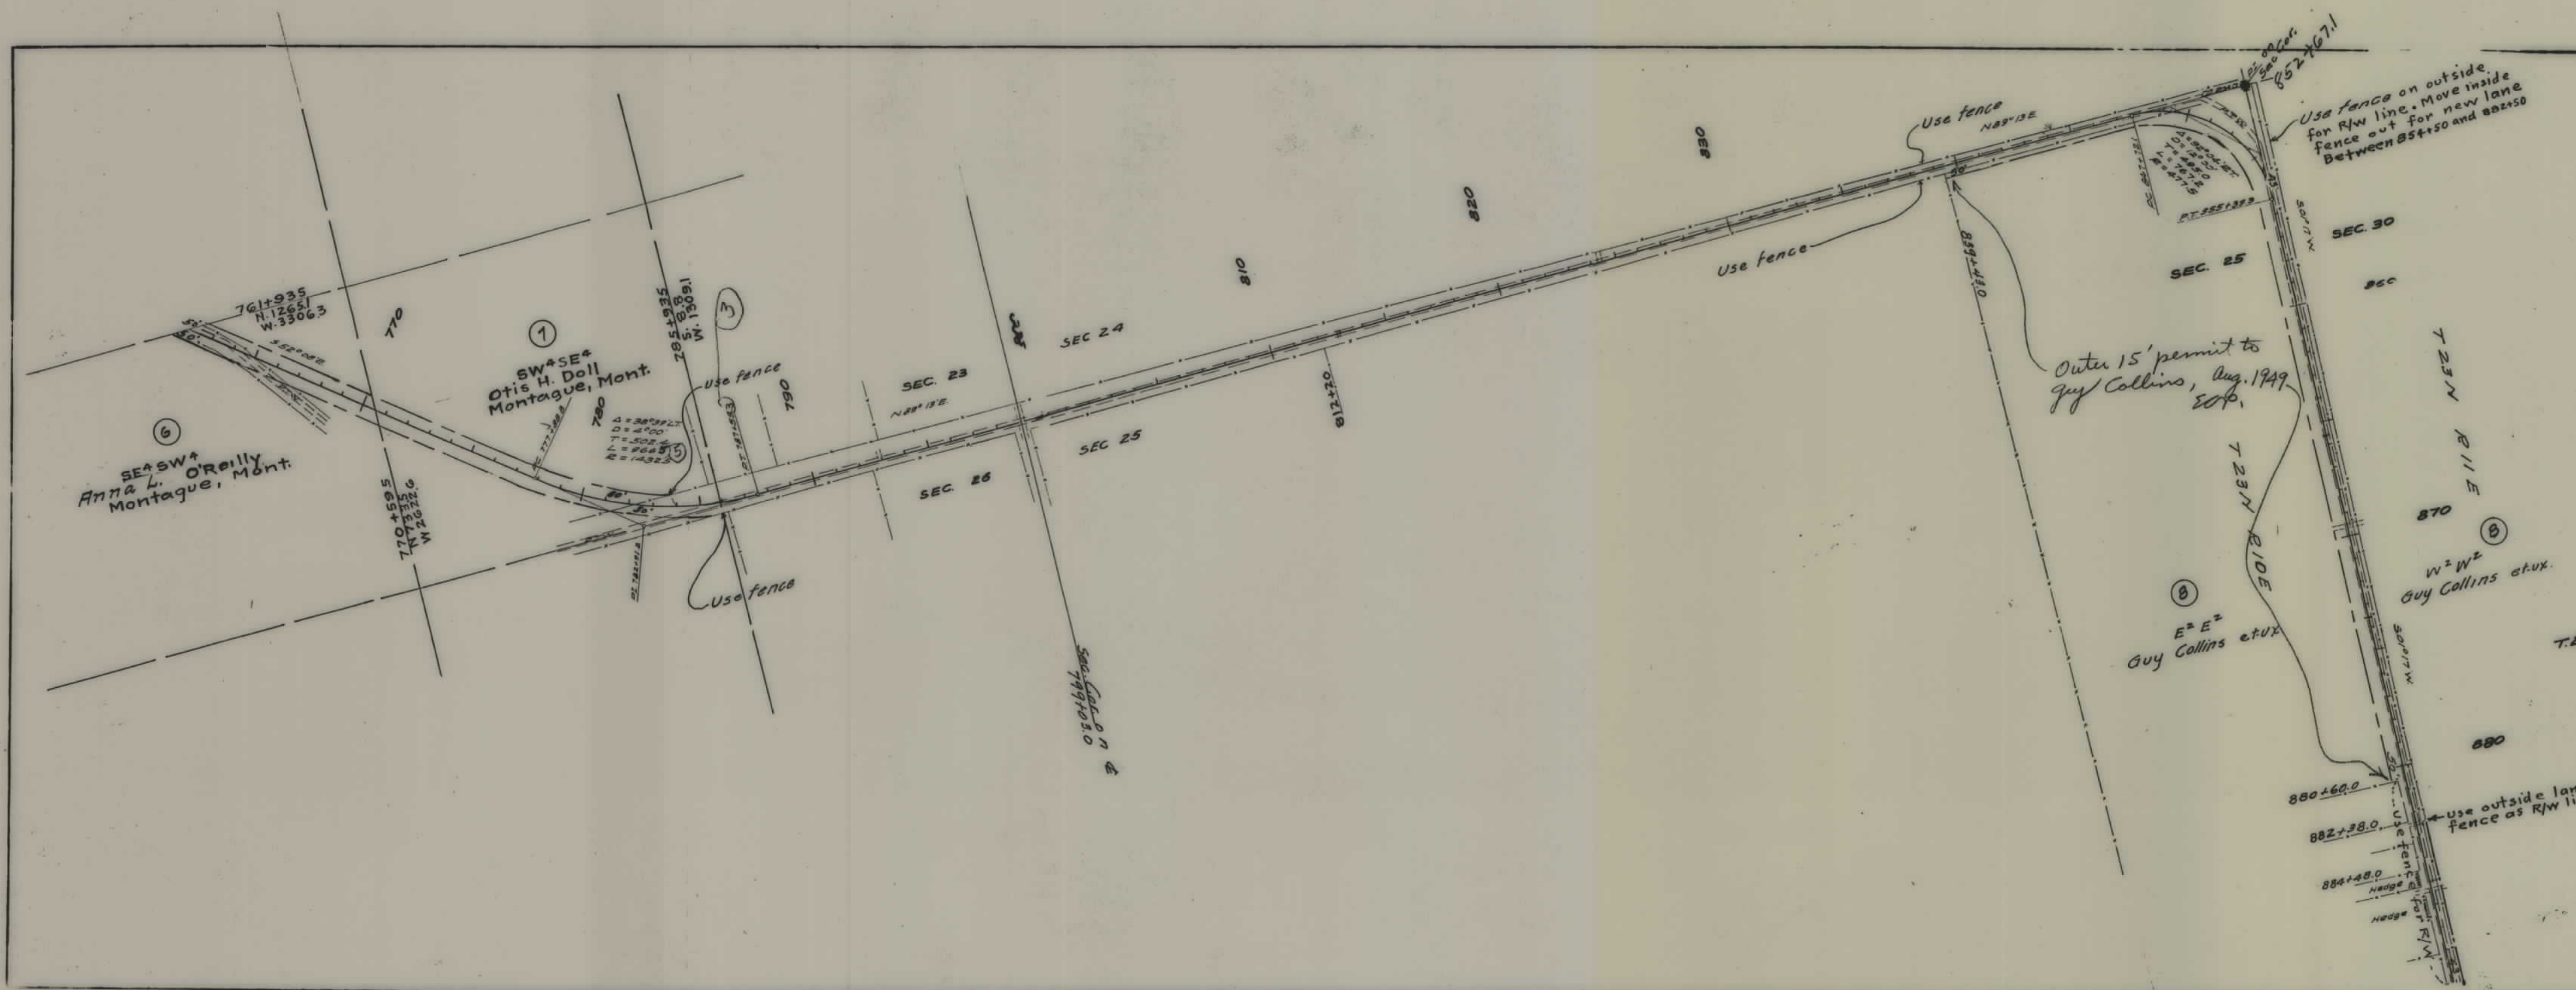


FED. ROAD DIST. NO.	STATE	FED. AID PROJ. NO.	STATE R/W No.	SHEET NO.	TOTAL SHEETS
1	MONT.	5 290-06	3290-06	2	7

STATE OF MONTANA
STATE HIGHWAY COMMISSION
PLAT SHOWING LAND
REQUIRED FOR RIGHT OF WAY
CHOUTEAU COUNTY

SCALE 1" = 400' MAP COMPLETED Dec. 1945
 DESCRIPTIONS WRITTEN BY EOP DATE 12-11-45
 DESCRIPTIONS CHECKED BY DATE
 APPROVED BY PLANS DEPT.
 APPROVED BY P.W. ENGINEER

FED. ROAD DIST. NO.	STATE	FED. AID PROJ. NO.	STATE R/W No.	SHEET No.	TOTAL SHEETS
1	MONT.	6 290 (6)	3290-06	5	7

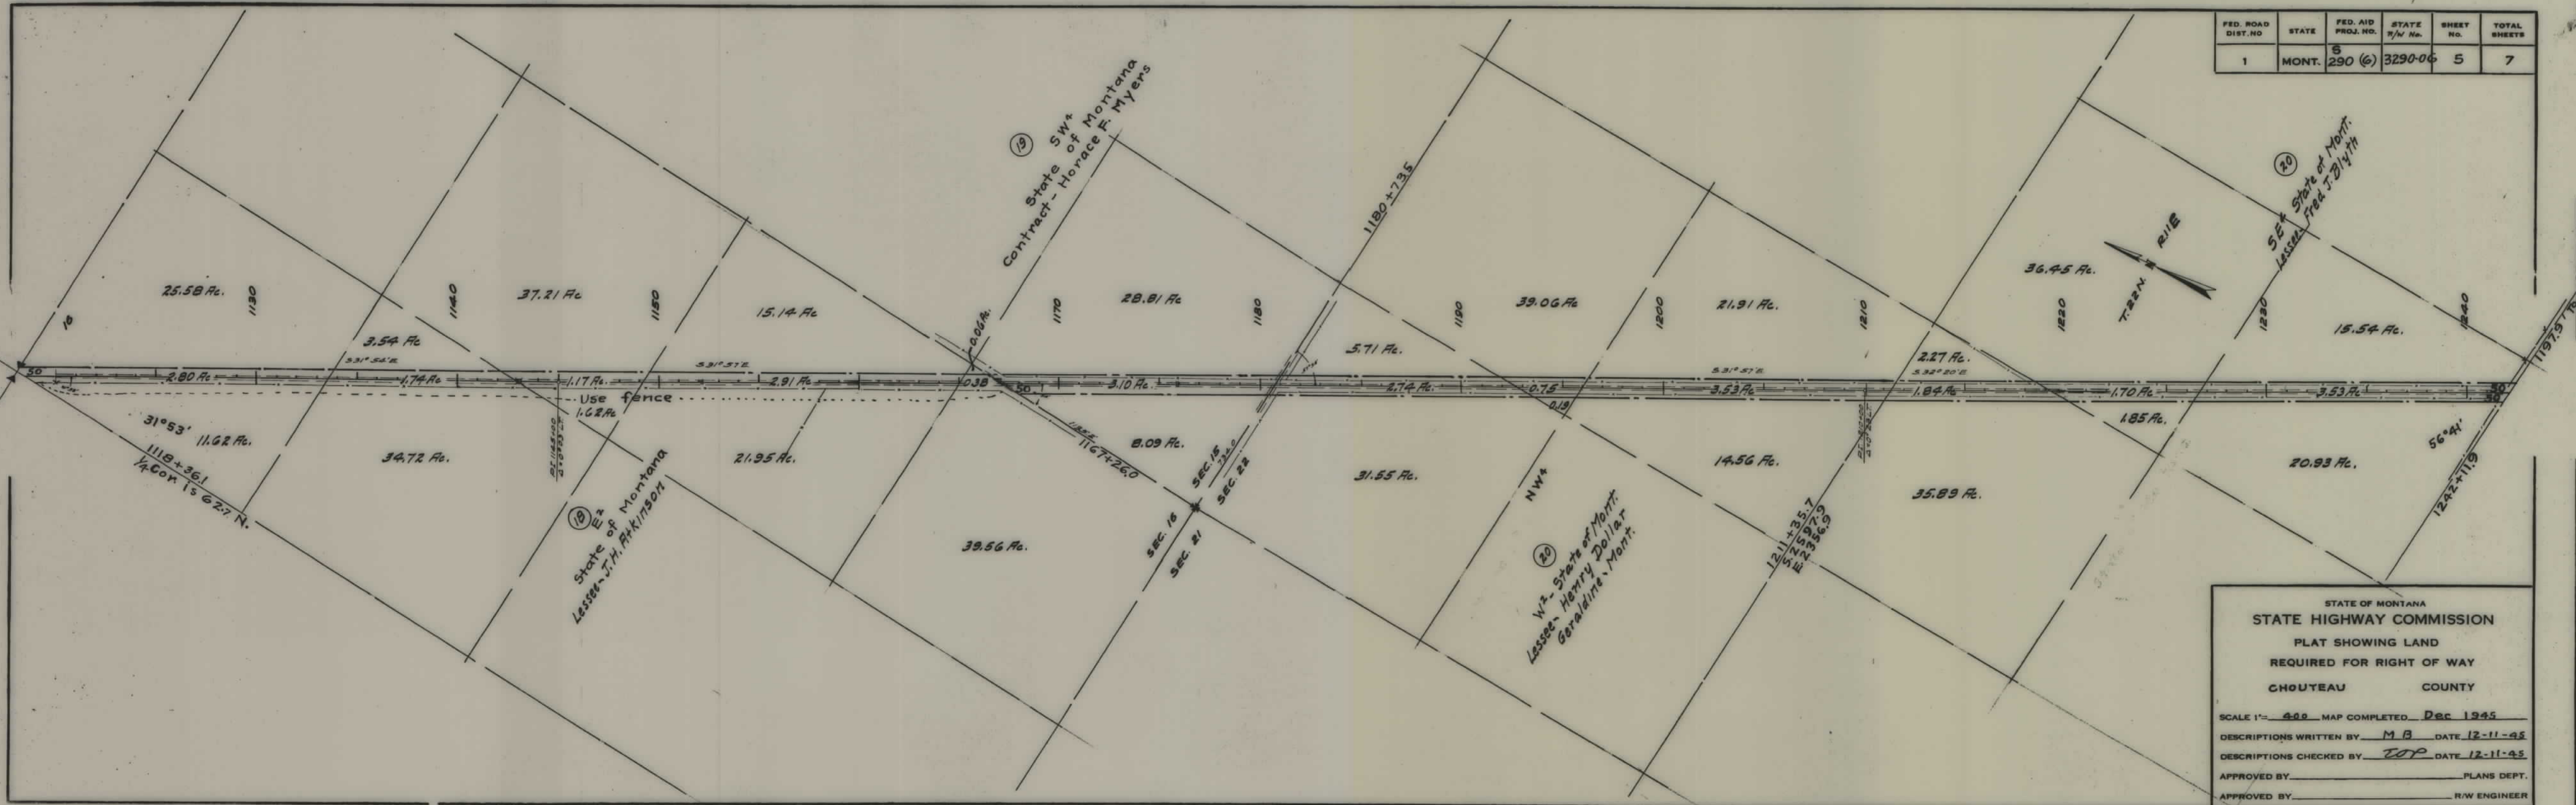

FED. ROAD DIST. NO.	STATE	FED AID PROJ. NO.	STATE R/W No.	SHEET No.	TOTAL SHEETS
1	MONT.	290 (6)	3290-06	6	7

