


PLANS
NOT
TO
SCALE


FED. ROAD DIST. NO.	STATE	FED. AID PROJ. NO.	FISCAL YEAR	SHEET NO.	TO SHEET
1	MONT.	292B		1	2

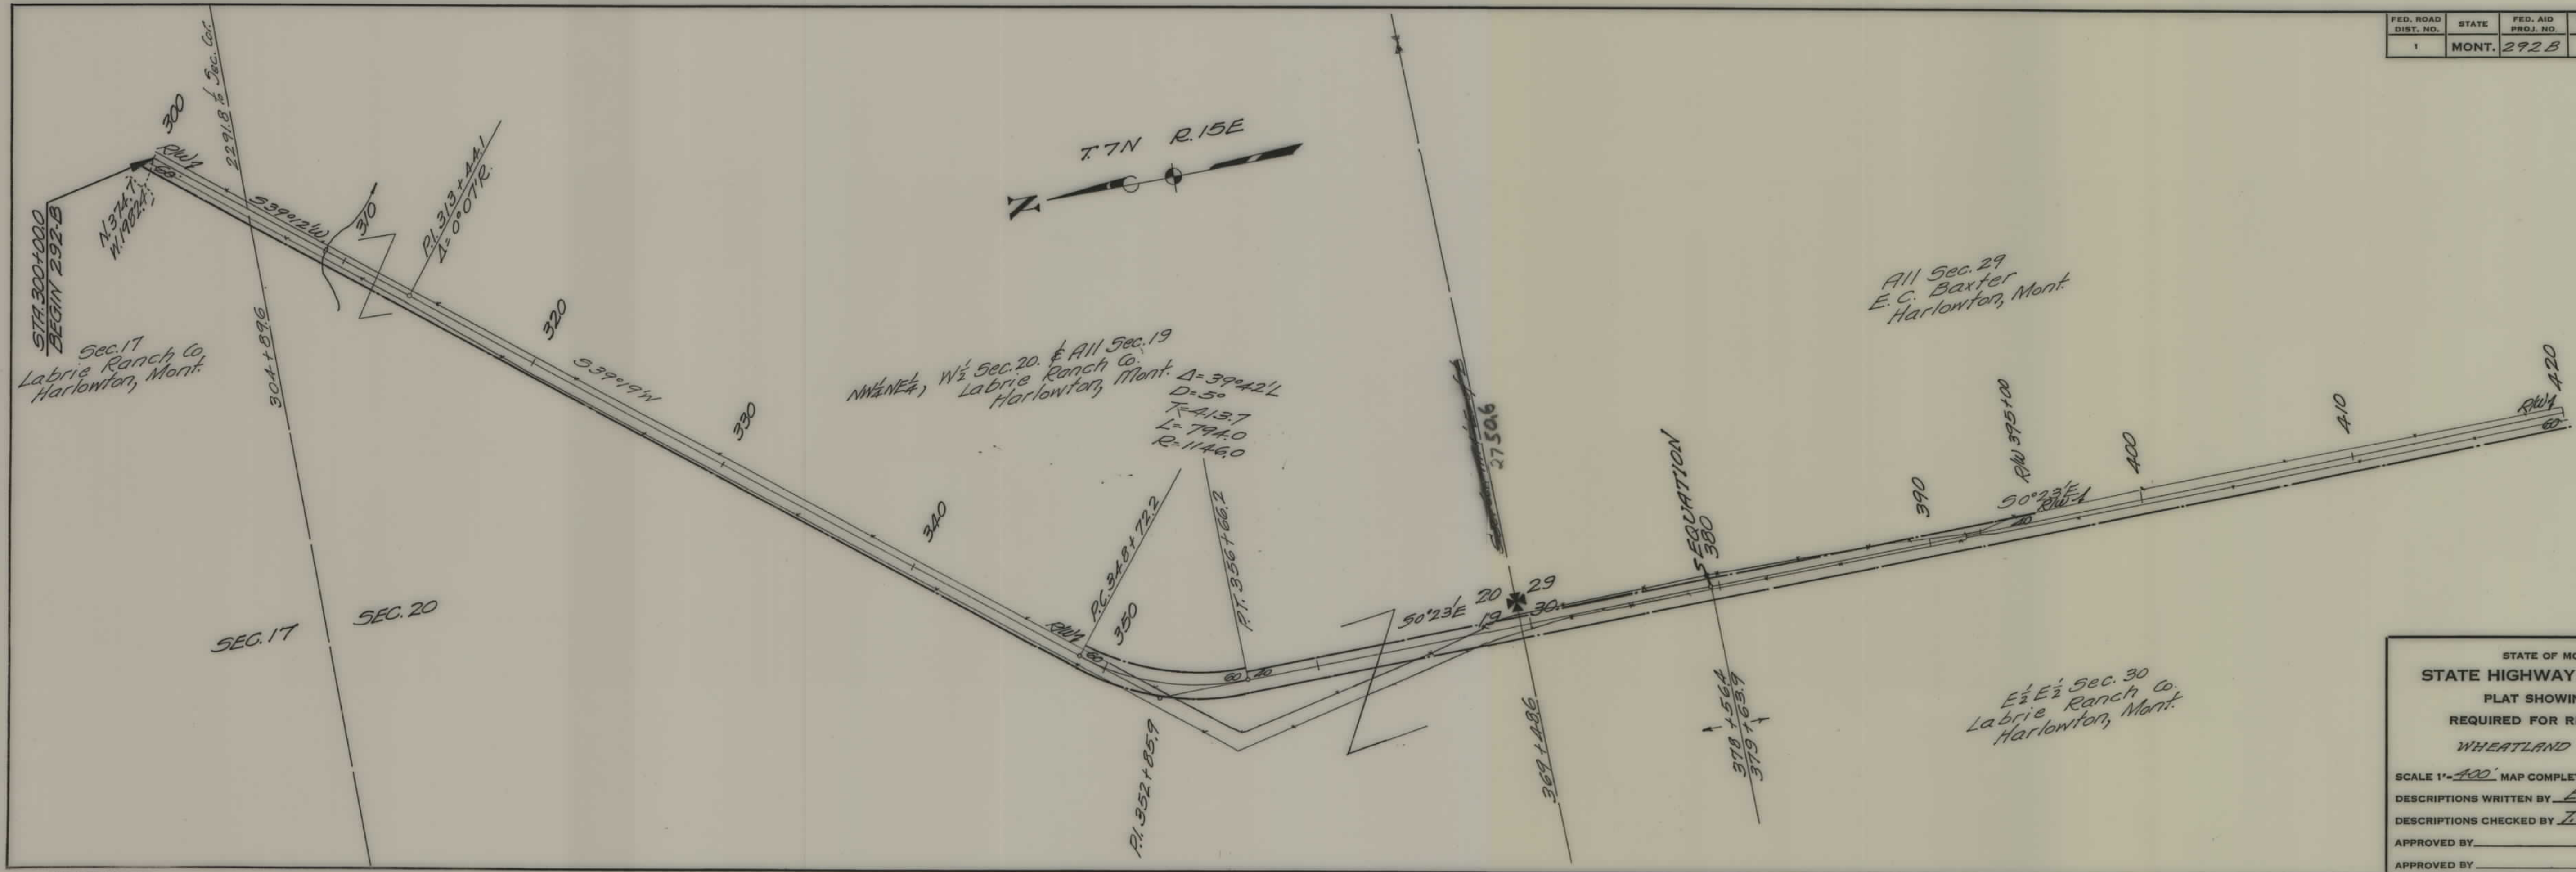

STATE OF MONTANA
STATE HIGHWAY COMMISSION
 PLAT SHOWING LAND
 REQUIRED FOR RIGHT OF WAY
 WHEATLAND COUNTY

SCALE 1" = 400' MAP COMPLETED 2-16-35
 DESCRIPTIONS WRITTEN BY E.D.P. DATE 2-20
 DESCRIPTIONS CHECKED BY T.P.J. DATE 2-20
 APPROVED BY _____ PLANS
 APPROVED BY _____ R/W ENGR


FED. ROAD DIST. NO.	STATE	FED. AID PROJ. NO.	FISCAL YEAR	SHEET NO.	TO SHEET
1	MONT.	292 B		2	3

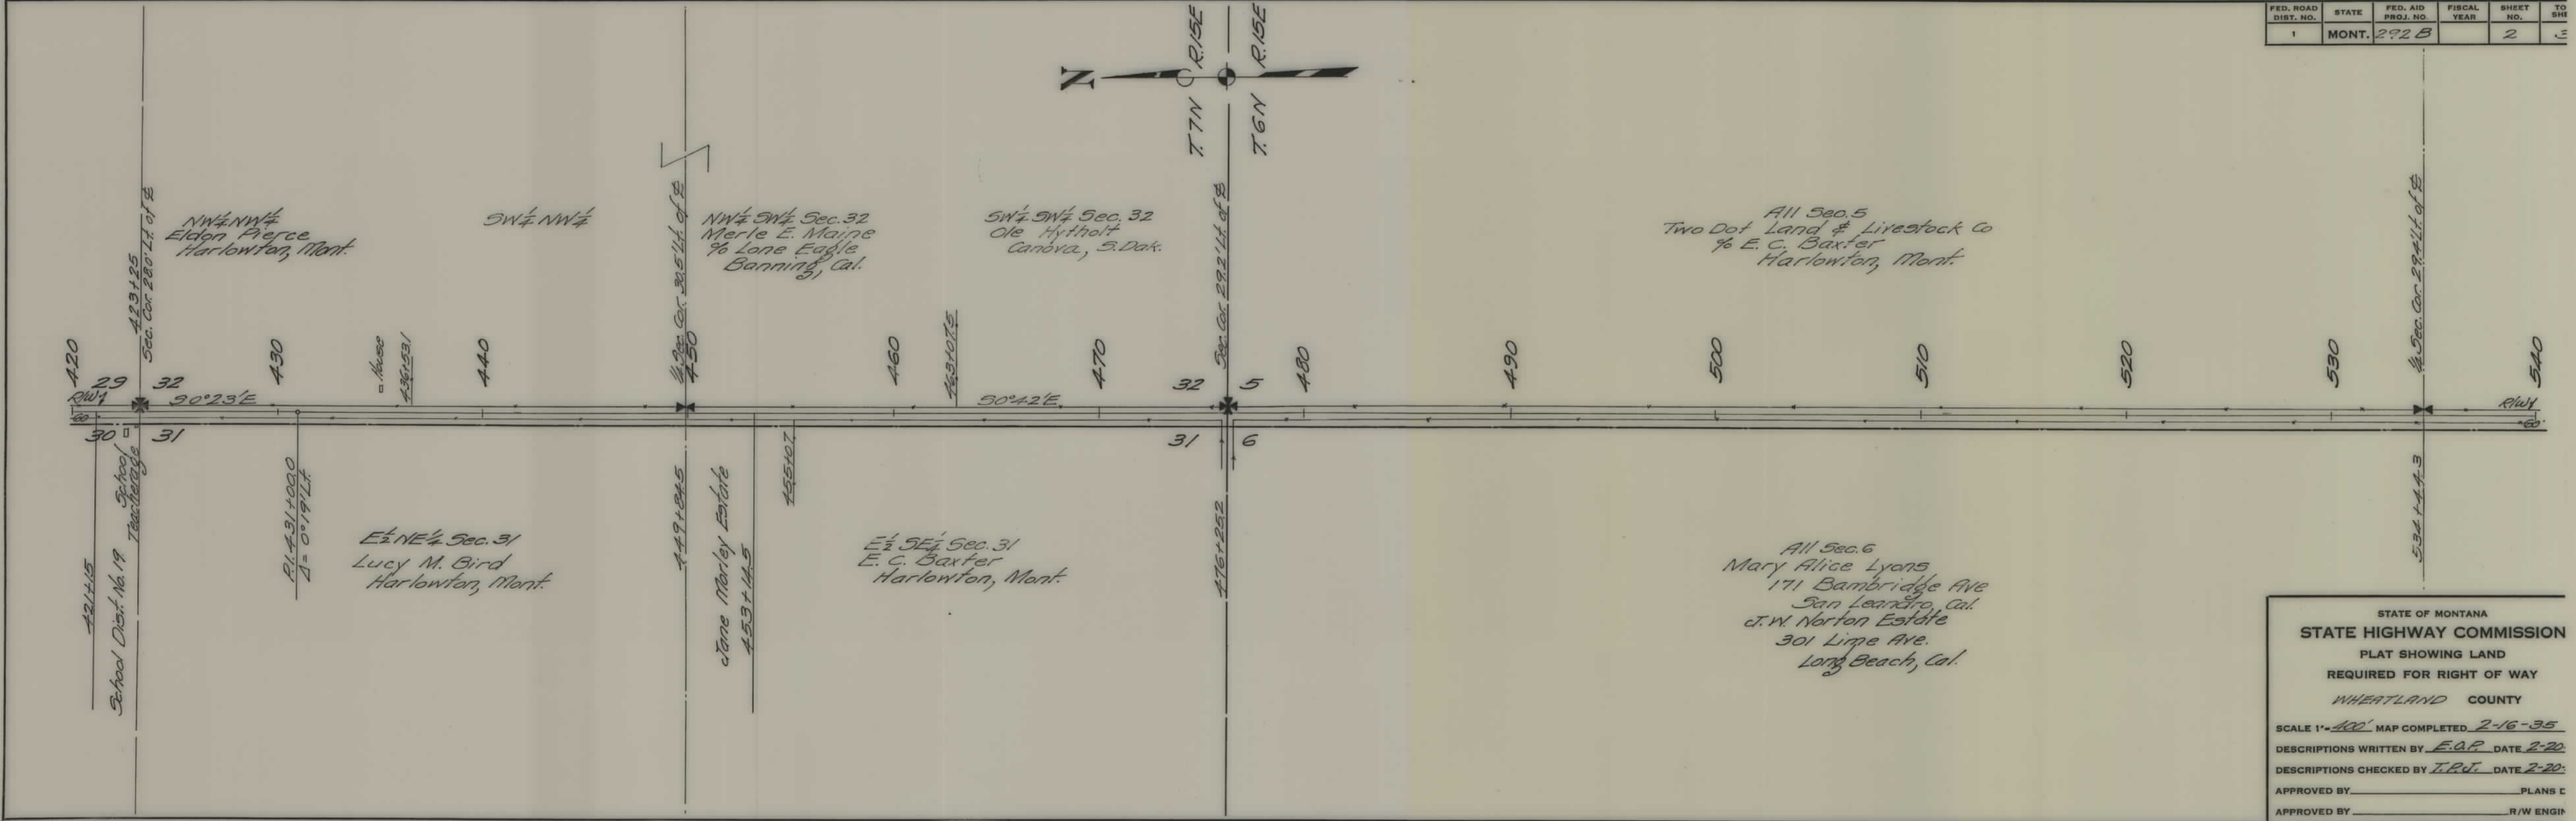

STATE OF MONTANA
 STATE HIGHWAY COMMISSION
 PLAT SHOWING LAND
 REQUIRED FOR RIGHT OF WAY
 WHEATLAND COUNTY

SCALE 1"=400' MAP COMPLETED 2-16-35
 DESCRIPTIONS WRITTEN BY E.C.P. DATE 2-20
 DESCRIPTIONS CHECKED BY T.R.J. DATE 2-20
 APPROVED BY _____ PLANS C
 APPROVED BY _____ R/W ENGR

FED. ROAD DIST. NO.	STATE	FED. AID PROJ. NO.	FISCAL YEAR	SHEET NO.	TO SHEET
1	MONT.	292B		3	4

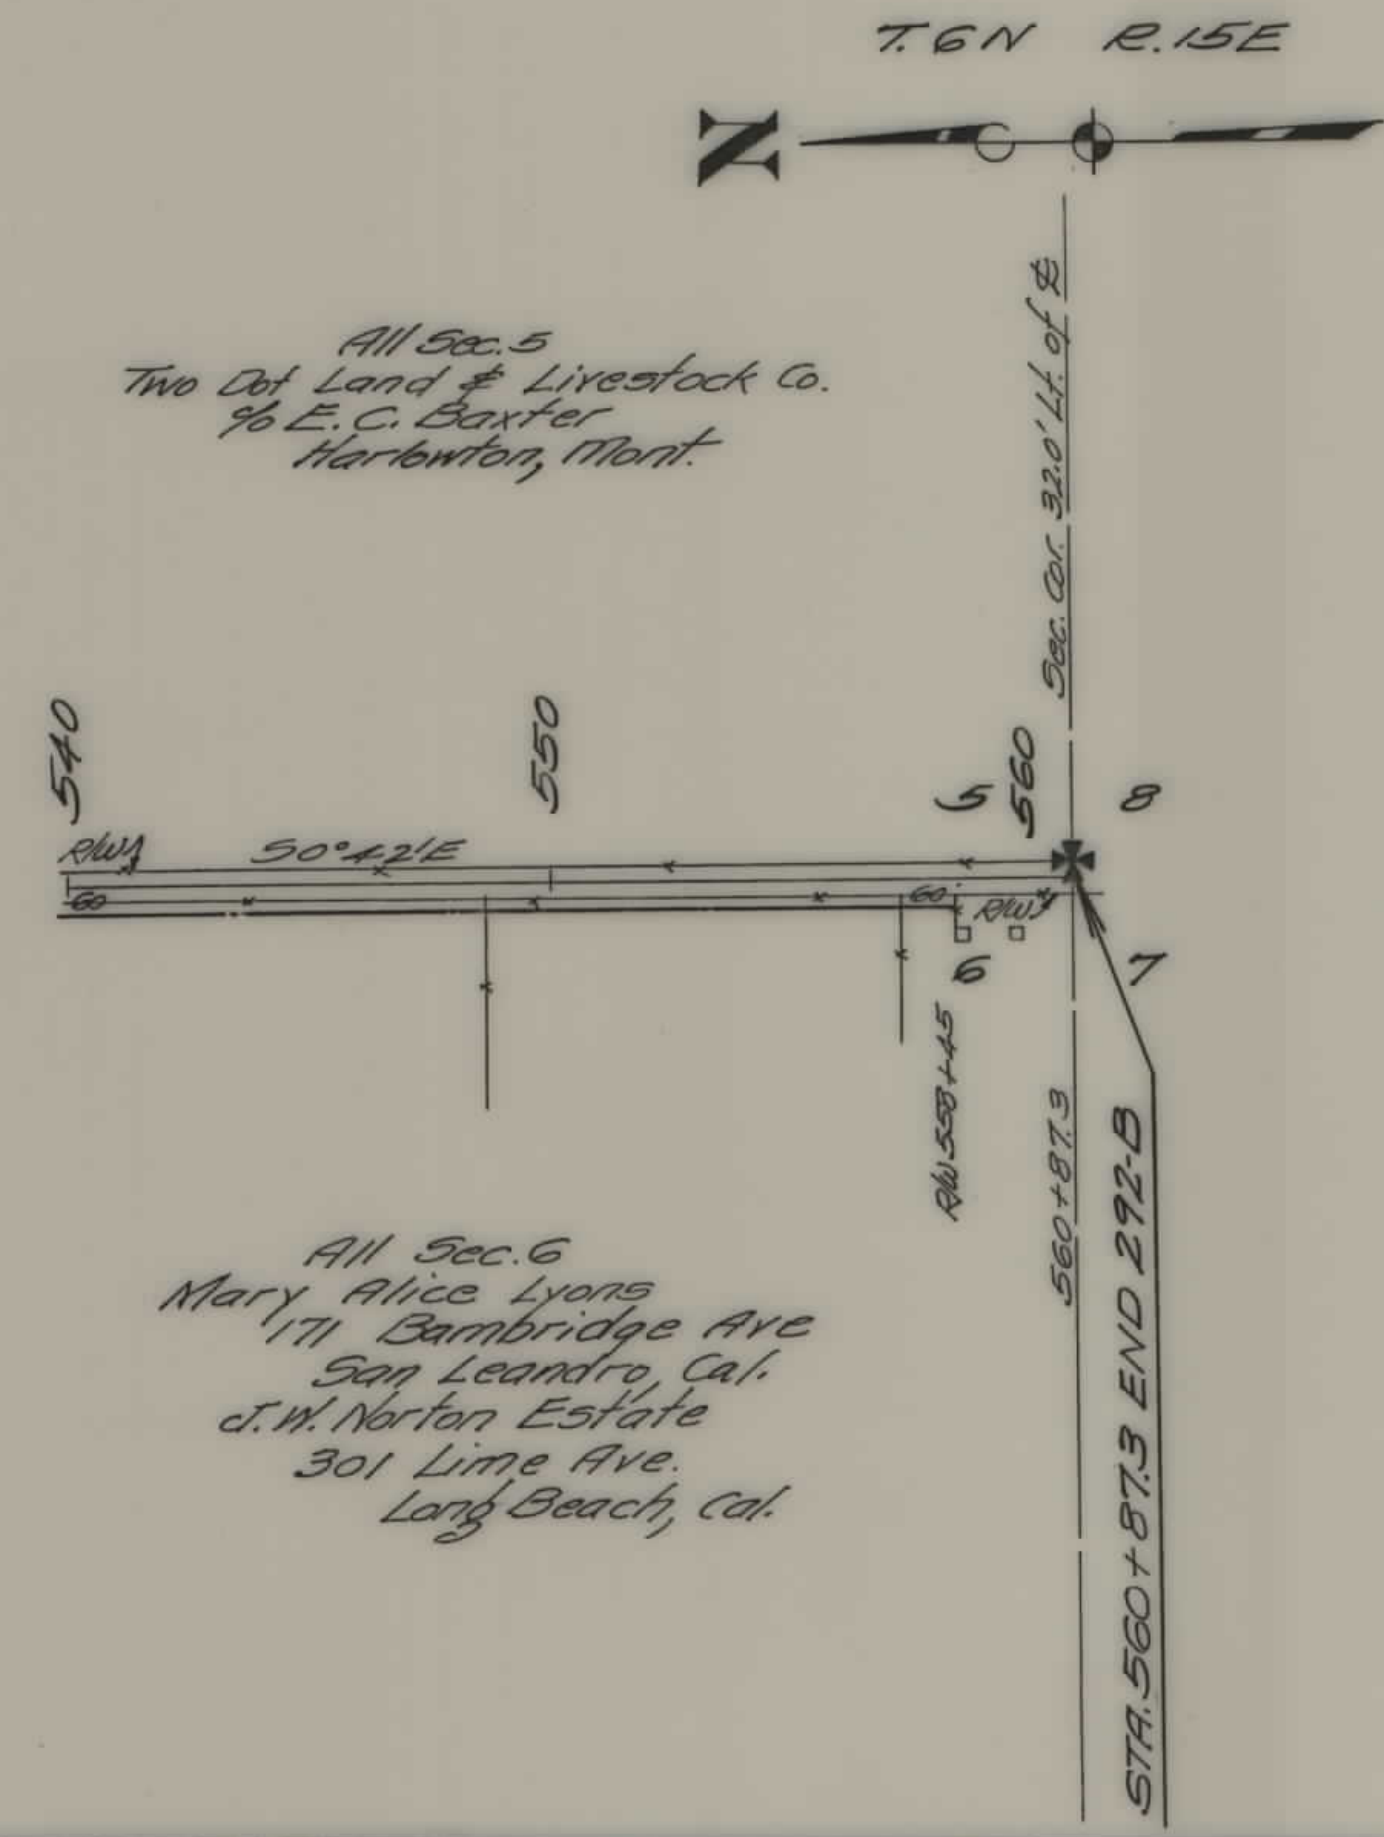

STATE OF MONTANA
 STATE HIGHWAY COMMISSION
 PLAT SHOWING LAND
 REQUIRED FOR RIGHT OF WAY
 WHEATLAND COUNTY

SCALE 1"=400' MAP COMPLETED 2-16-35
 DESCRIPTIONS WRITTEN BY E.O.P. DATE 2-20-
 DESCRIPTIONS CHECKED BY T.P.J. DATE 2-20-
 APPROVED BY _____ PLANS I
 APPROVED BY _____ R/W ENGII