


PLANS
NOT
TO
SCALE

FED. ROAD DIST. NO.	STATE	FED. AID PROJ. NO.	FISCAL YEAR	SHEET NO.	TOTAL SHEETS
1	MONT.	296D(1)		1	2

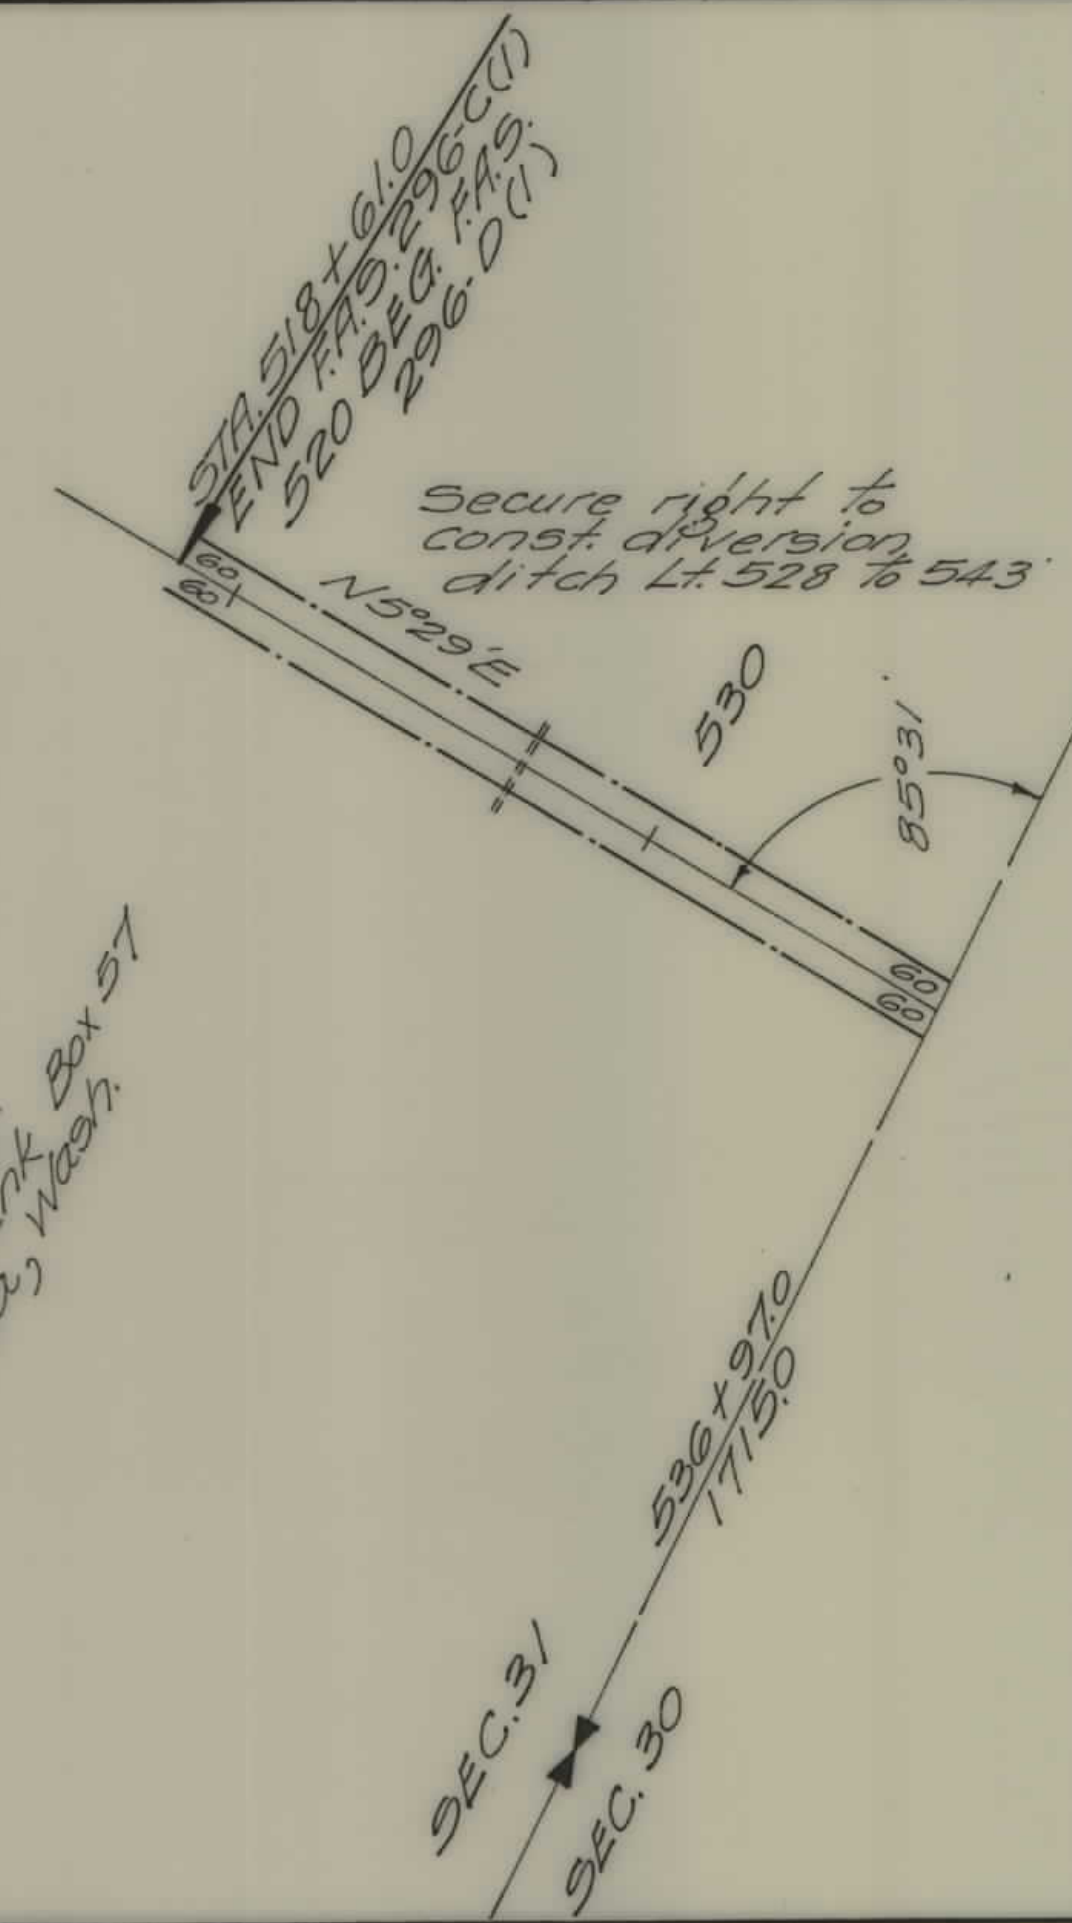

Sec. 31
Teresa Geisler
of State Bank Box 57
Odessa, Wash.



STATE OF MONTANA
STATE HIGHWAY COMMISSION
PLAT SHOWING LAND
REQUIRED FOR RIGHT OF WAY
YELLOWSTONE COUNTY


SCALE 1"=400' MAP COMPLETED

DESCRIPTIONS WRITTEN BY C.K.D. DATE 1-3-39

DESCRIPTIONS CHECKED BY E.O.P. DATE 1-4-39

APPROVED BY _____ PLANS DEPT.

APPROVED BY _____ R/W ENGINEER

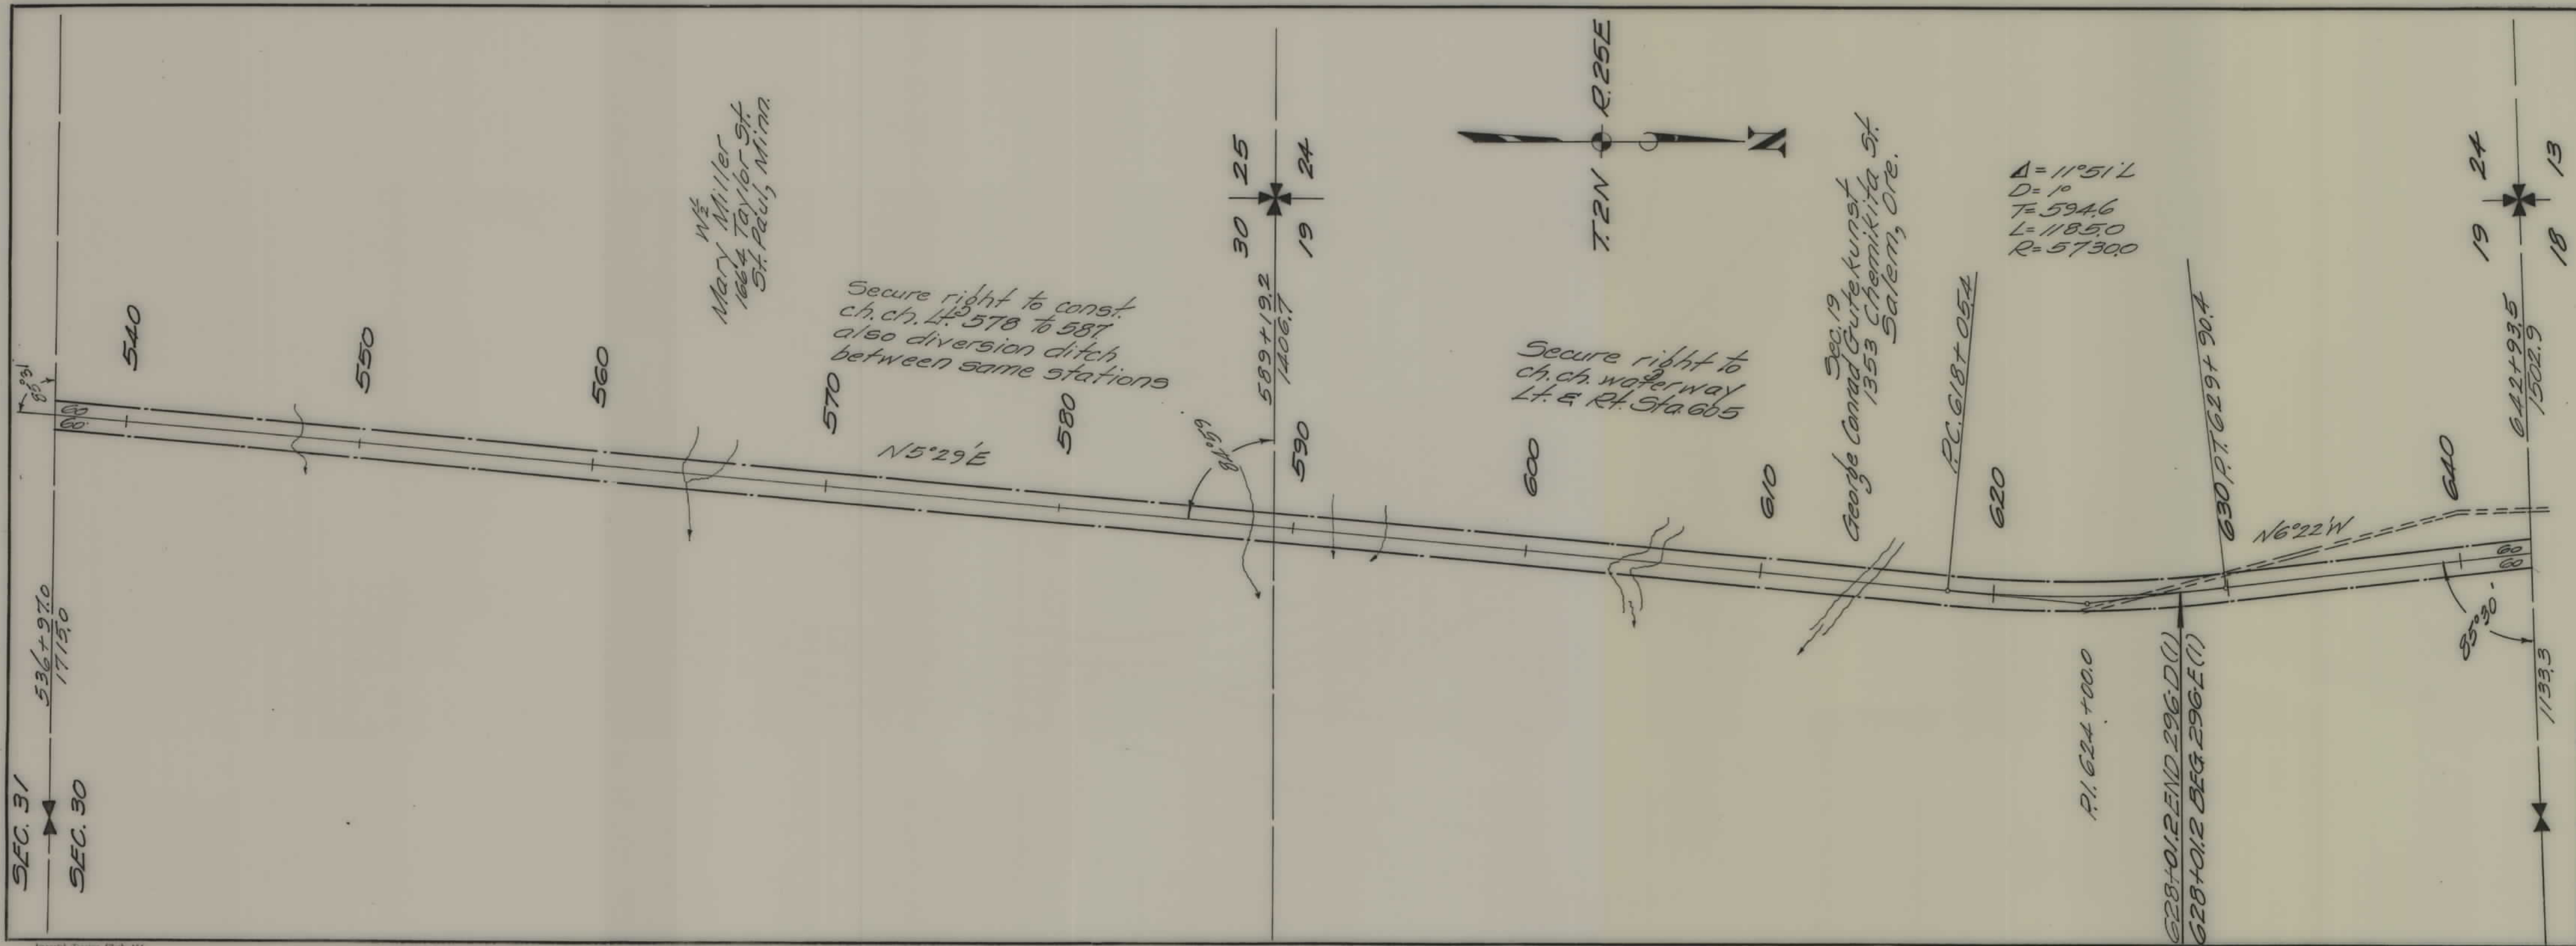

FED. ROAD DIST. NO.	STATE	FED. AID PROJ. NO.	FISCAL YEAR	SHEET NO.	TOTAL SHEETS
1	MONT.	296-91		2	2

STATE OF MONTANA
STATE HIGHWAY COMMISSION
PLAT SHOWING LAND
REQUIRED FOR RIGHT OF WAY
YELLOWSTONE COUNTY

SCALE 1"=400' MAP COMPLETED _____

DESCRIPTIONS WRITTEN BY C.R.D. DATE 1-3-39

DESCRIPTIONS CHECKED BY E.O.P. DATE 1-4-39

APPROVED BY _____ PLANS DEPT.

APPROVED BY _____ R/W ENGINEER