


PLANS  
NOT  
TO  
SCALE

FED. ROAD DIST. NO.	STATE	FED. AID PROJ. NO.	FISCAL YEAR	SHEET NO.	TOTAL SHEETS
1	MONT.	296-F		1	4

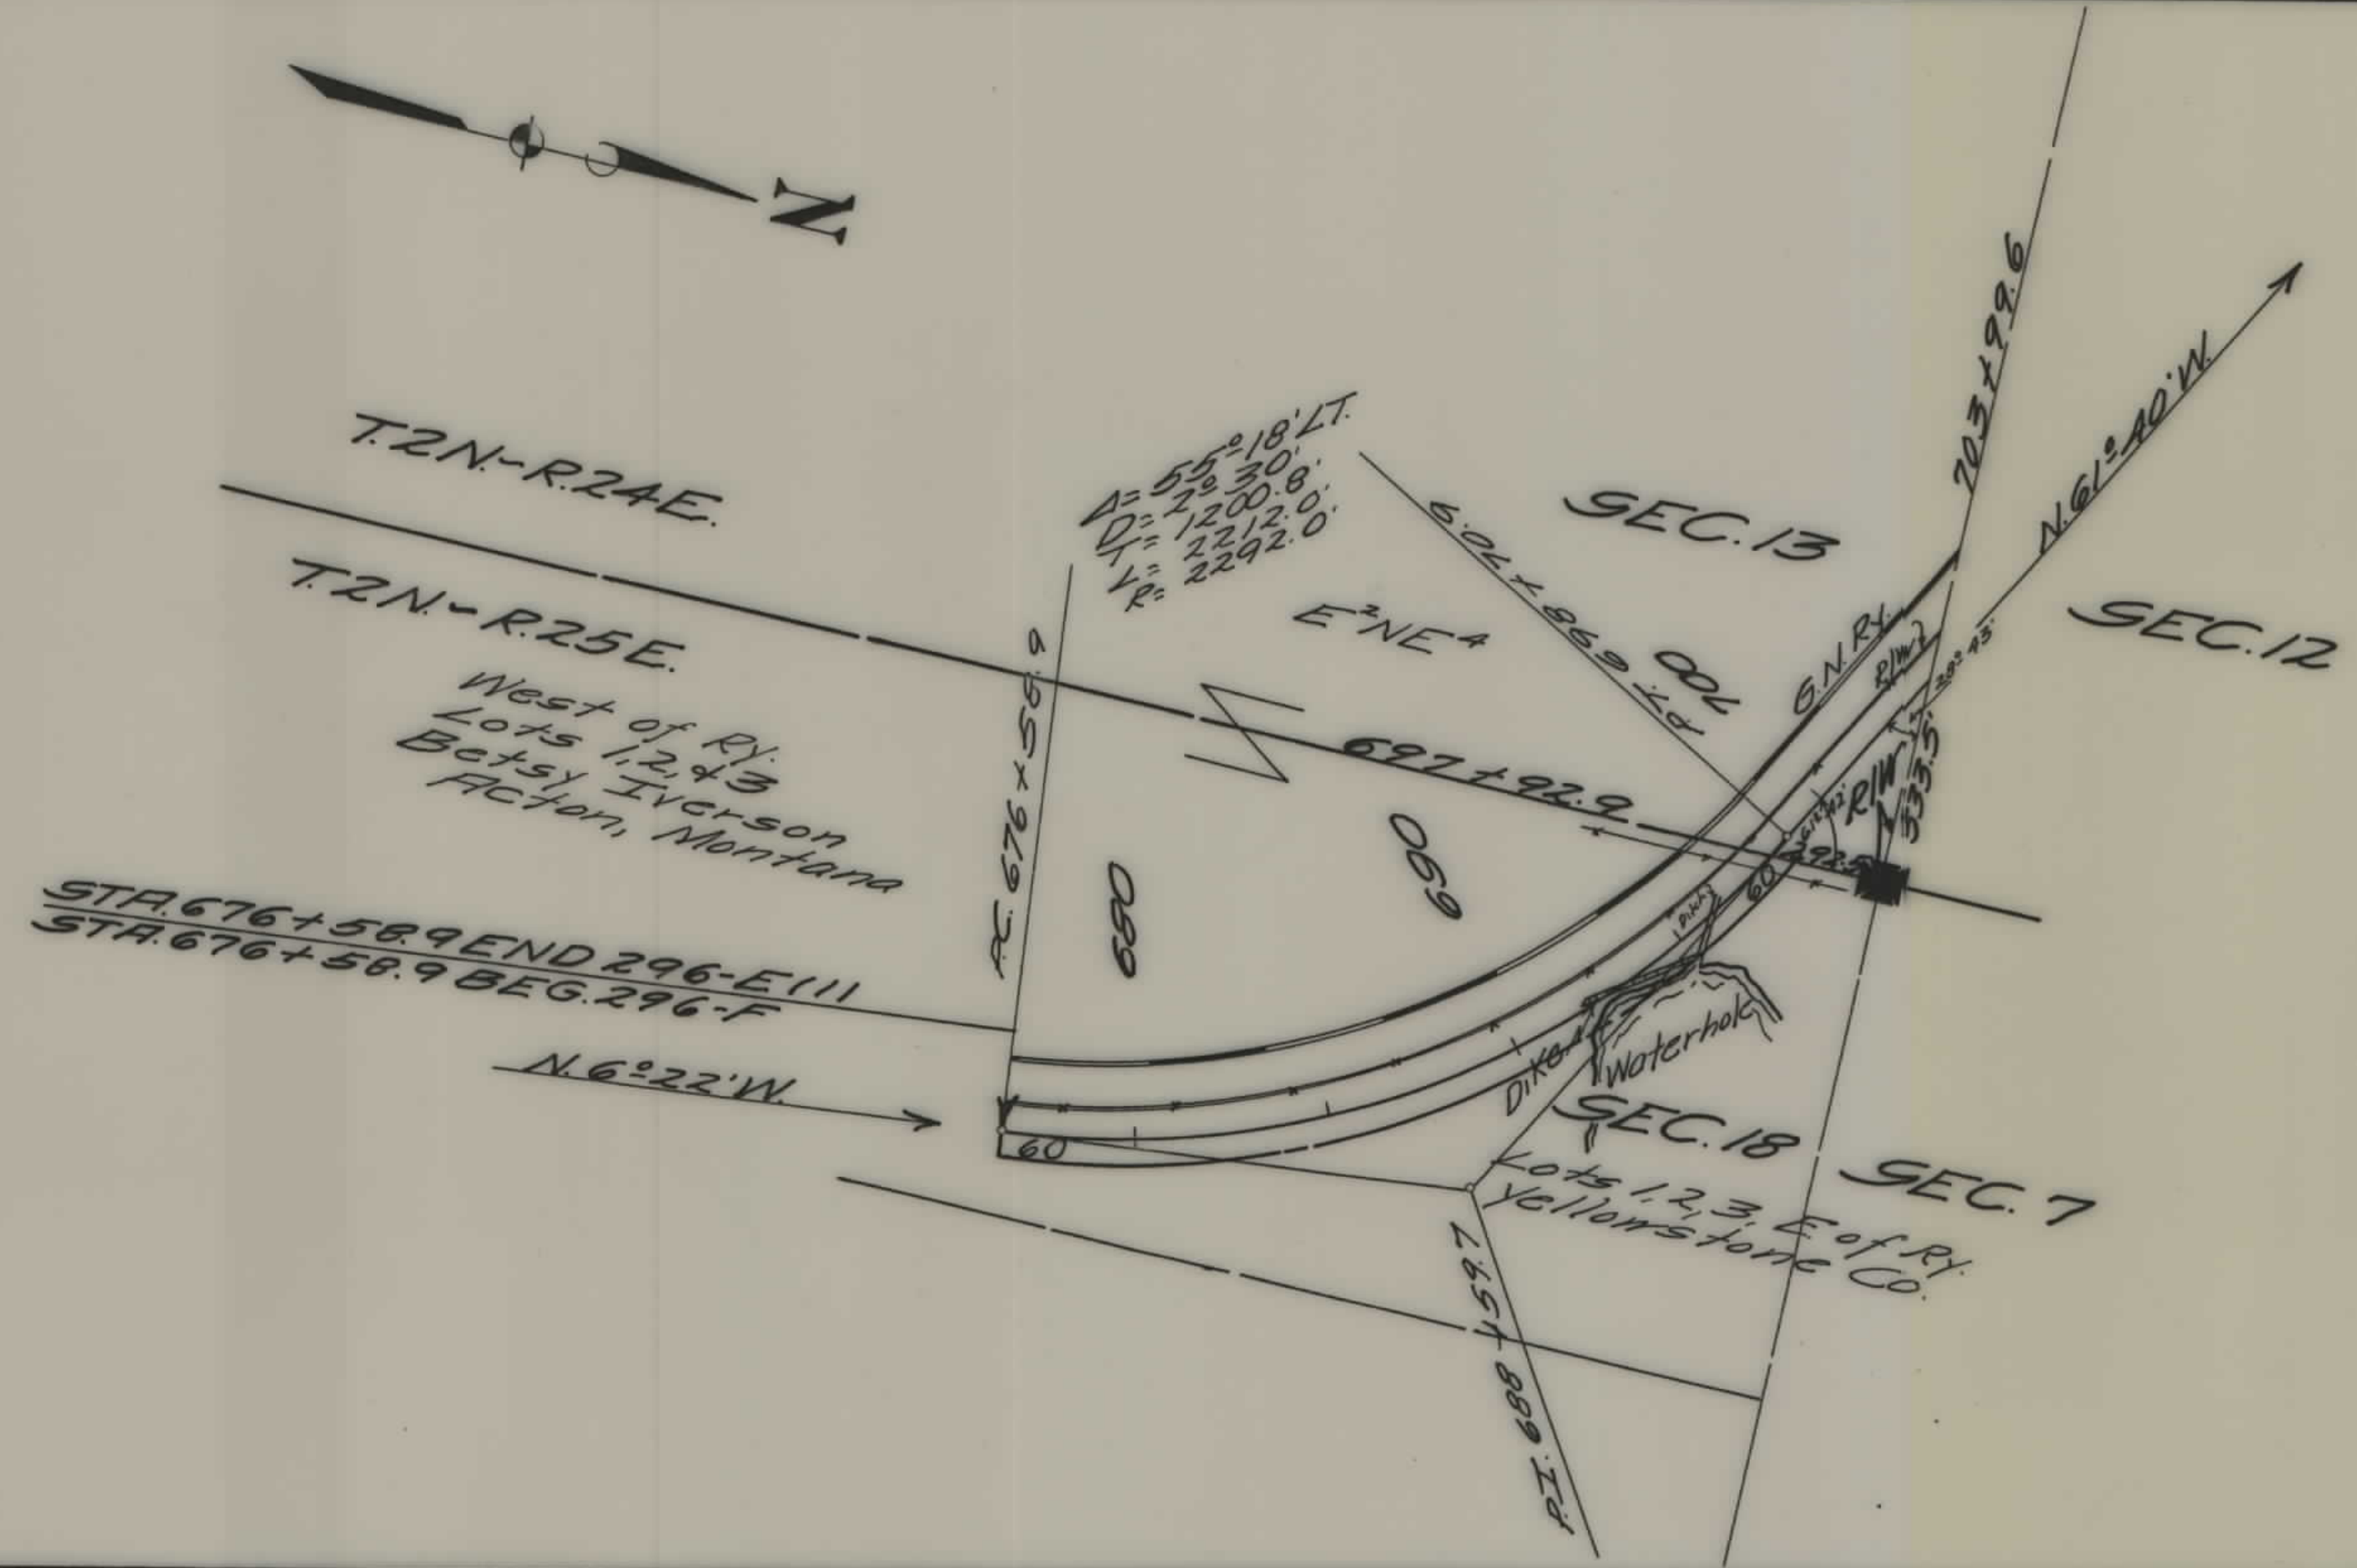

STATE OF MONTANA  
STATE HIGHWAY COMMISSION  
PLAT SHOWING LAND  
REQUIRED FOR RIGHT OF WAY  
YELLOWSTONE COUNTY

SCALE 1"=400' MAP COMPLETED \_\_\_\_\_


DESCRIPTIONS WRITTEN BY \_\_\_\_\_ DATE \_\_\_\_\_

DESCRIPTIONS CHECKED BY \_\_\_\_\_ DATE \_\_\_\_\_

APPROVED BY \_\_\_\_\_ PLANS DEPT.

APPROVED BY \_\_\_\_\_ R/W ENGINEER



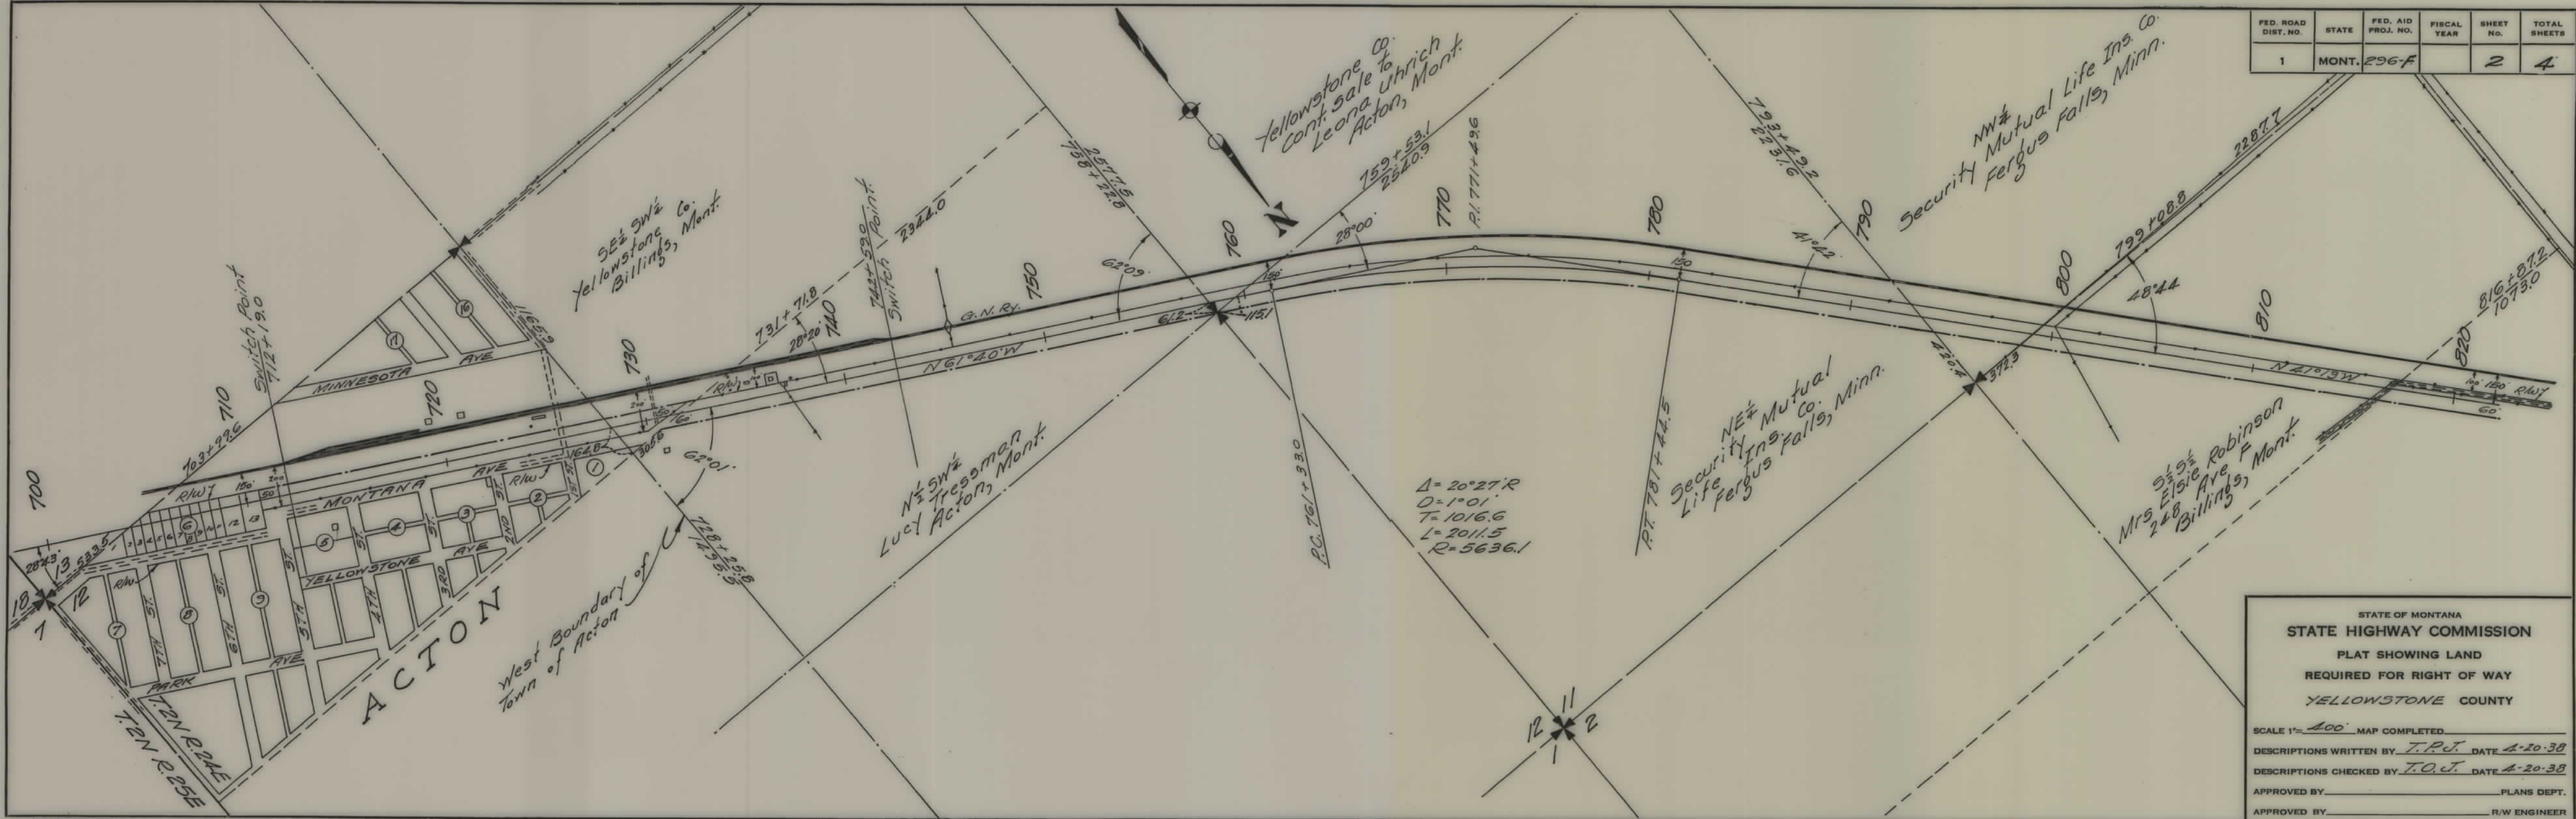


FED. ROAD DIST. NO.	STATE	FED. AID PROJ. NO.	FISCAL YEAR	SHEET NO.	TOTAL SHEETS
1	MONT.	296-F		2	4

STATE OF MONTANA  
 STATE HIGHWAY COMMISSION  
 PLAT SHOWING LAND  
 REQUIRED FOR RIGHT OF WAY  
 YELLOWSTONE COUNTY

SCALE 1"=400' MAP COMPLETED  
 DESCRIPTIONS WRITTEN BY T.P.J. DATE 4-20-38  
 DESCRIPTIONS CHECKED BY T.O.J. DATE 4-20-38  
 APPROVED BY \_\_\_\_\_ PLANS DEPT.  
 APPROVED BY \_\_\_\_\_ R/W ENGINEER



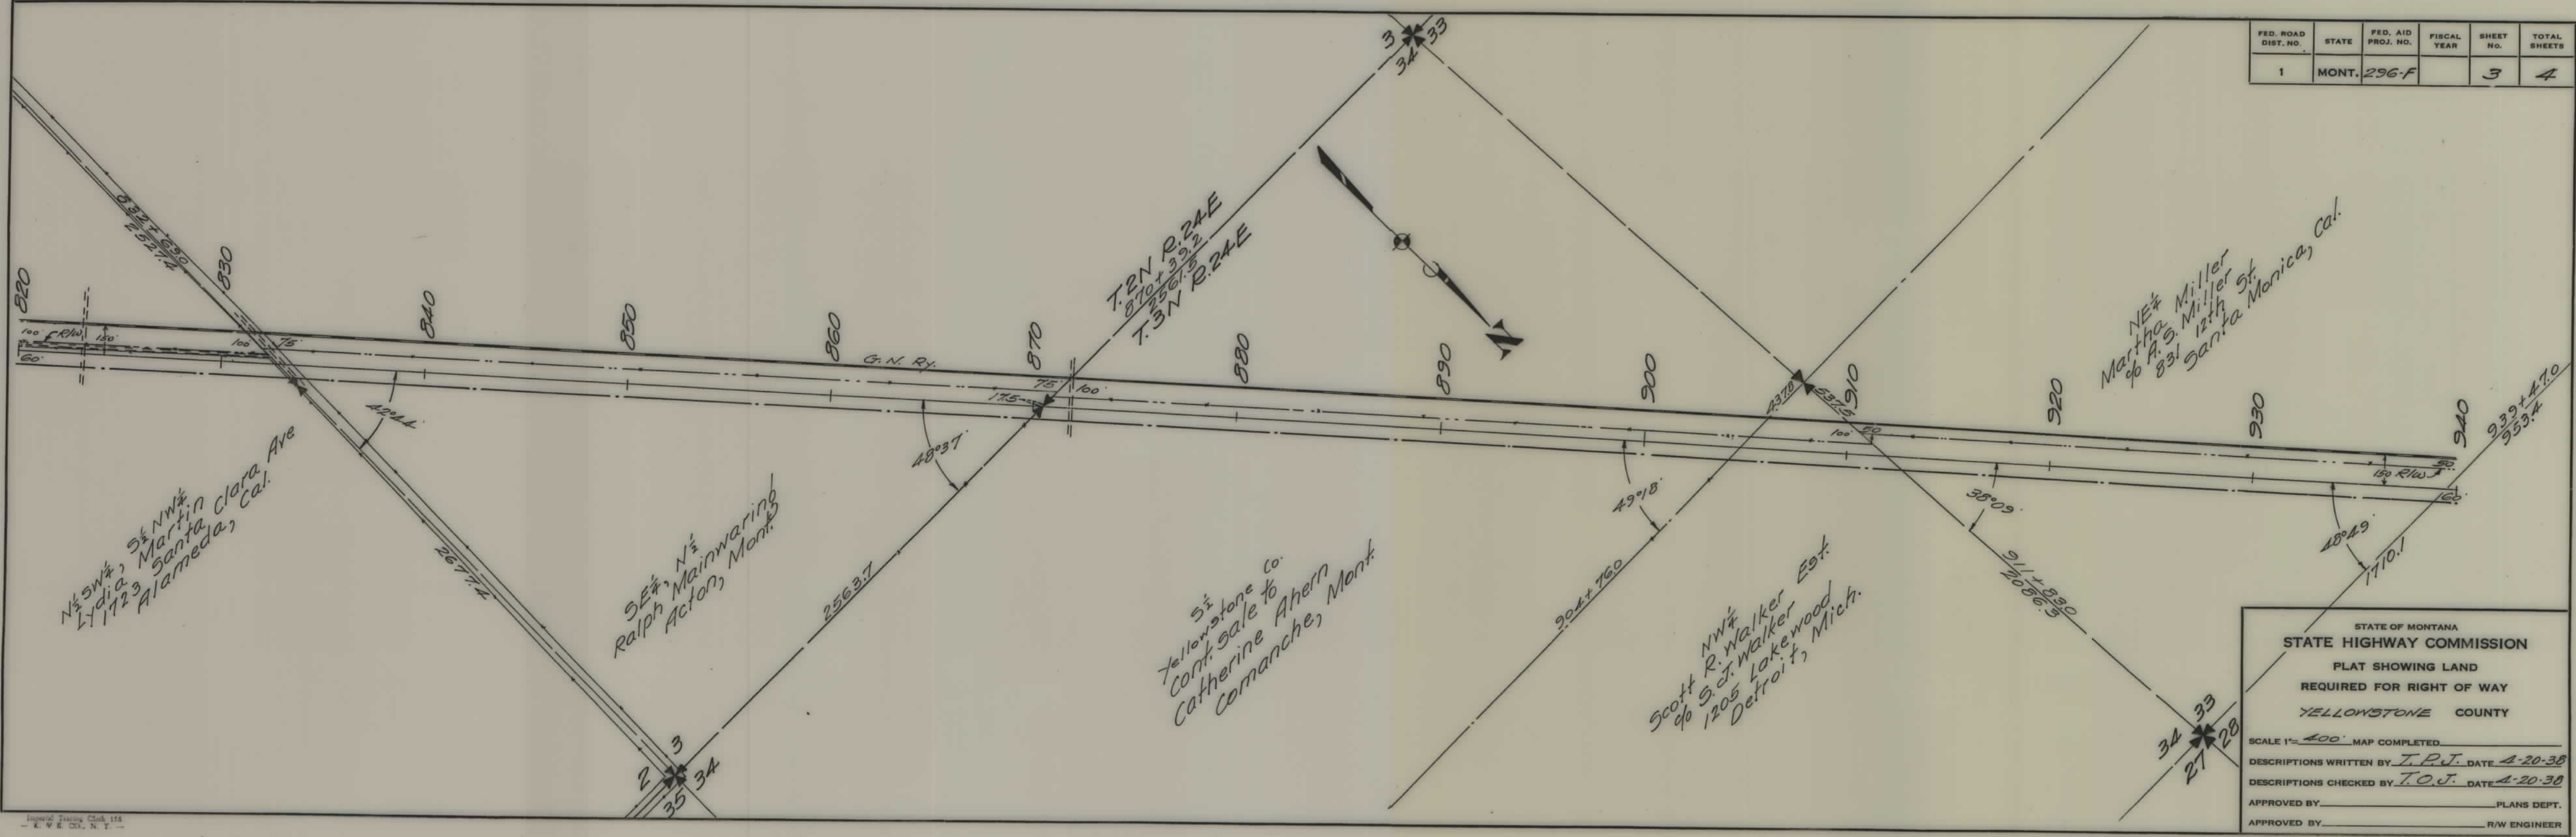

FED. ROAD DIST. NO.	STATE	FED. AID PROJ. NO.	FISCAL YEAR	SHEET NO.	TOTAL SHEETS
1	MONT.	296-F		3	4

STATE OF MONTANA  
STATE HIGHWAY COMMISSION  
PLAT SHOWING LAND  
REQUIRED FOR RIGHT OF WAY  
YELLOWSTONE COUNTY

SCALE 1"= 400' MAP COMPLETED


DESCRIPTIONS WRITTEN BY T.P.J. DATE 4-20-38

DESCRIPTIONS CHECKED BY T.O.J. DATE 4-20-38

APPROVED BY \_\_\_\_\_ PLANS DEPT.

APPROVED BY \_\_\_\_\_ R/W ENGINEER



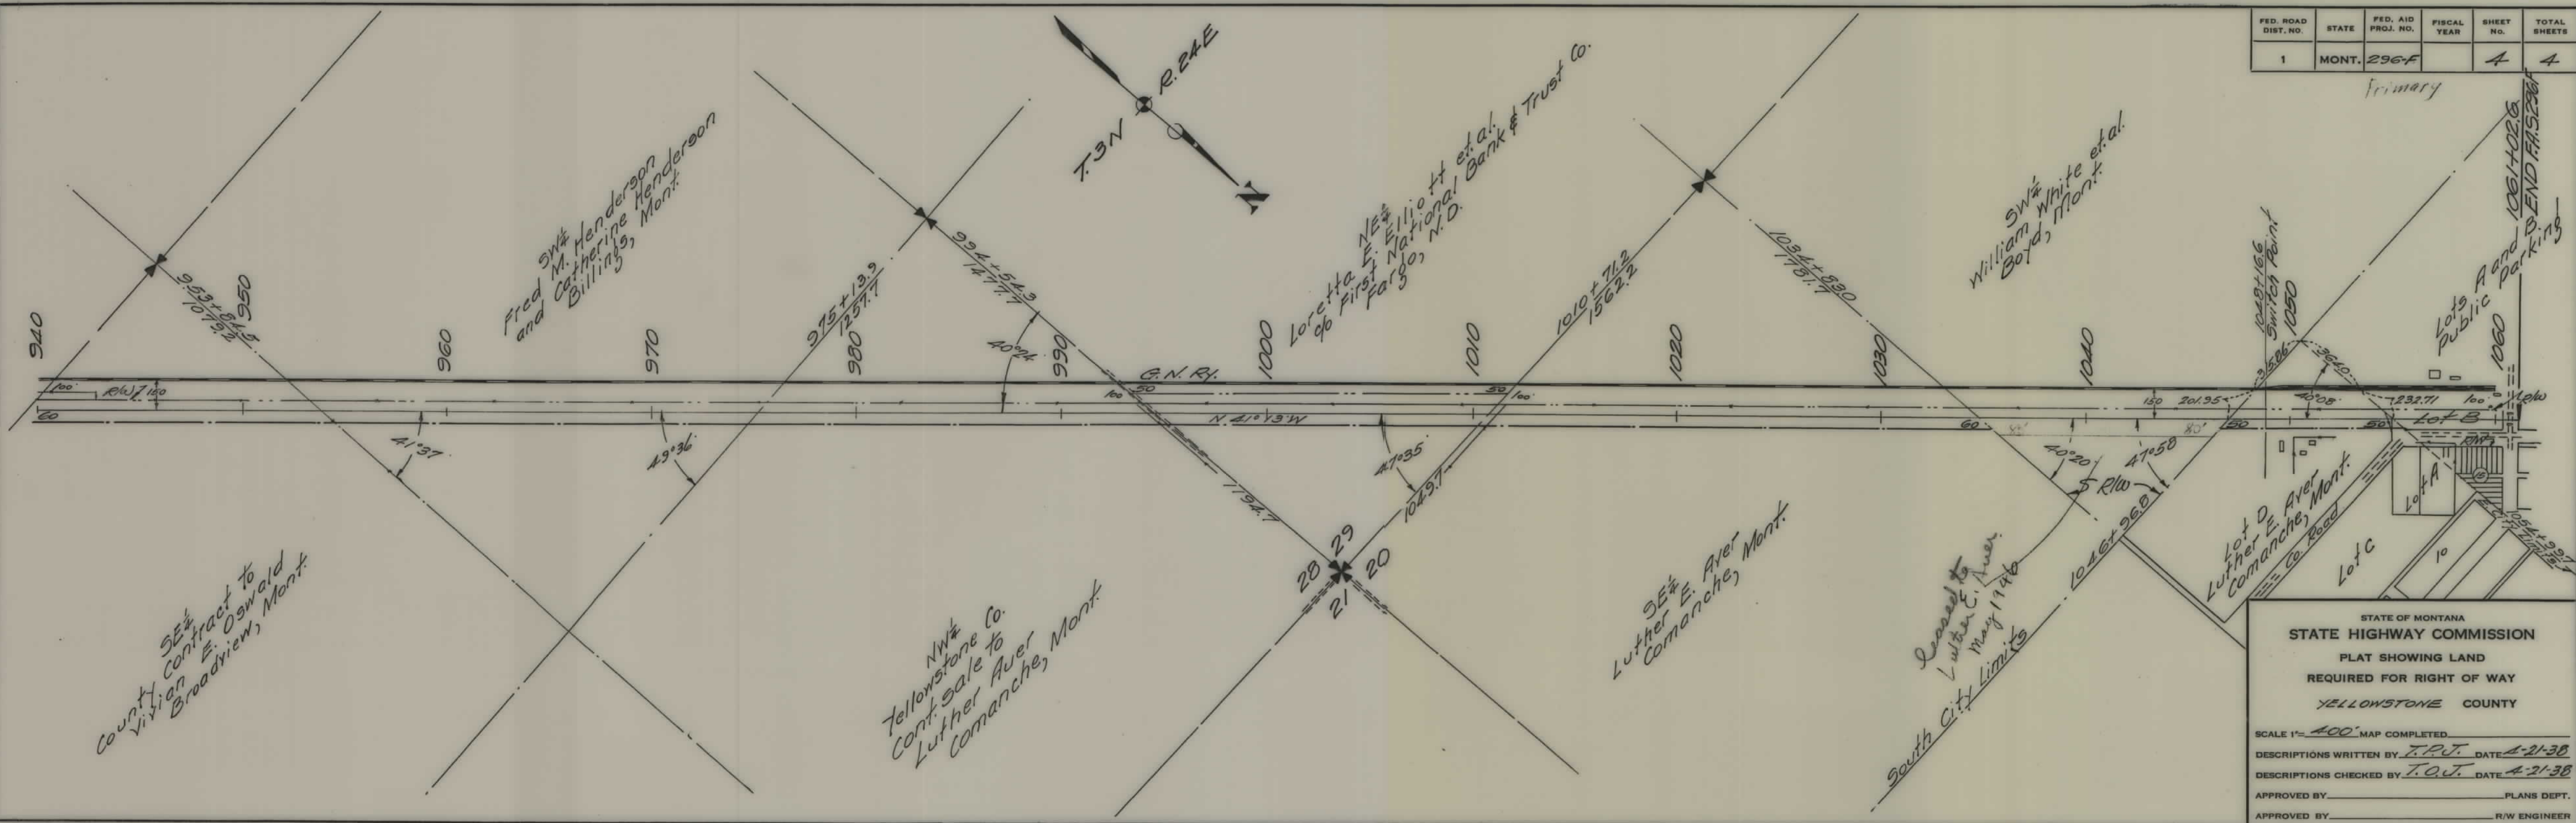

FED. ROAD DIST. NO.	STATE	FED. AID PROJ. NO.	FISCAL YEAR	SHEET NO.	TOTAL SHEETS
1	MONT.	296-F		4	4

Primary

STATE OF MONTANA  
 STATE HIGHWAY COMMISSION  
 PLAT SHOWING LAND  
 REQUIRED FOR RIGHT OF WAY  
 YELLOWSTONE COUNTY

SCALE 1"=400' MAP COMPLETED

DESCRIPTIONS WRITTEN BY T.P.J. DATE 4-21-38

DESCRIPTIONS CHECKED BY T.O.J. DATE 4-21-38

APPROVED BY \_\_\_\_\_ PLANS DEPT.

APPROVED BY \_\_\_\_\_ R/W ENGINEER