


PLANS
NOT
TO
SCALE

OWNERSHIPS								
PARCEL	NAME	ADDRESS	TOTAL AREA	GROSS R/W AREA	P.T.W. AREA	AREA TO BE ACQUIRED	REMAINDER	
							LEFT	RIGHT
1 *	ERIE LAND & MERC. & ETHEL A. LEE	BILLINGS, MONT						
2	GULF OIL CORP.	GULF BLDG. HOUSTON, TEXAS	1.75 AC.	0.08 AC.		0.08 AC.	1.67 AC.	
3	CONTINENTAL OIL CO.	DENVER, COLO.	22012 S.F.	12805.F.		1280 S.F.	20732 S.F.	
4	PRUDENTIAL INS. CO. OF AMERICA	763 BROAD ST. NEWARK N.J.	158015 S.F.	10,171 S.F.		10,171 S.F.	2,316 S.F.	146,328 S.F.
5	AMERICAN OIL CO.			SLOPE PERMIT		ONLY		

* PARCEL #1 WILL BE SECURED AS PARCELS
160A. & 160B ON PROJ. I-90-8(5)433

FED ROAD DIST NO	STATE	FED AID PROJECT NUMBERS		STATE NO	SHEET NO	TOTAL SHEETS
		CONST NO	R/W NO.			
8	MONT		F. 296(17)	1296-17	2	5

R/W REQUIRED FOR CONNECTION
TO P.T.W.

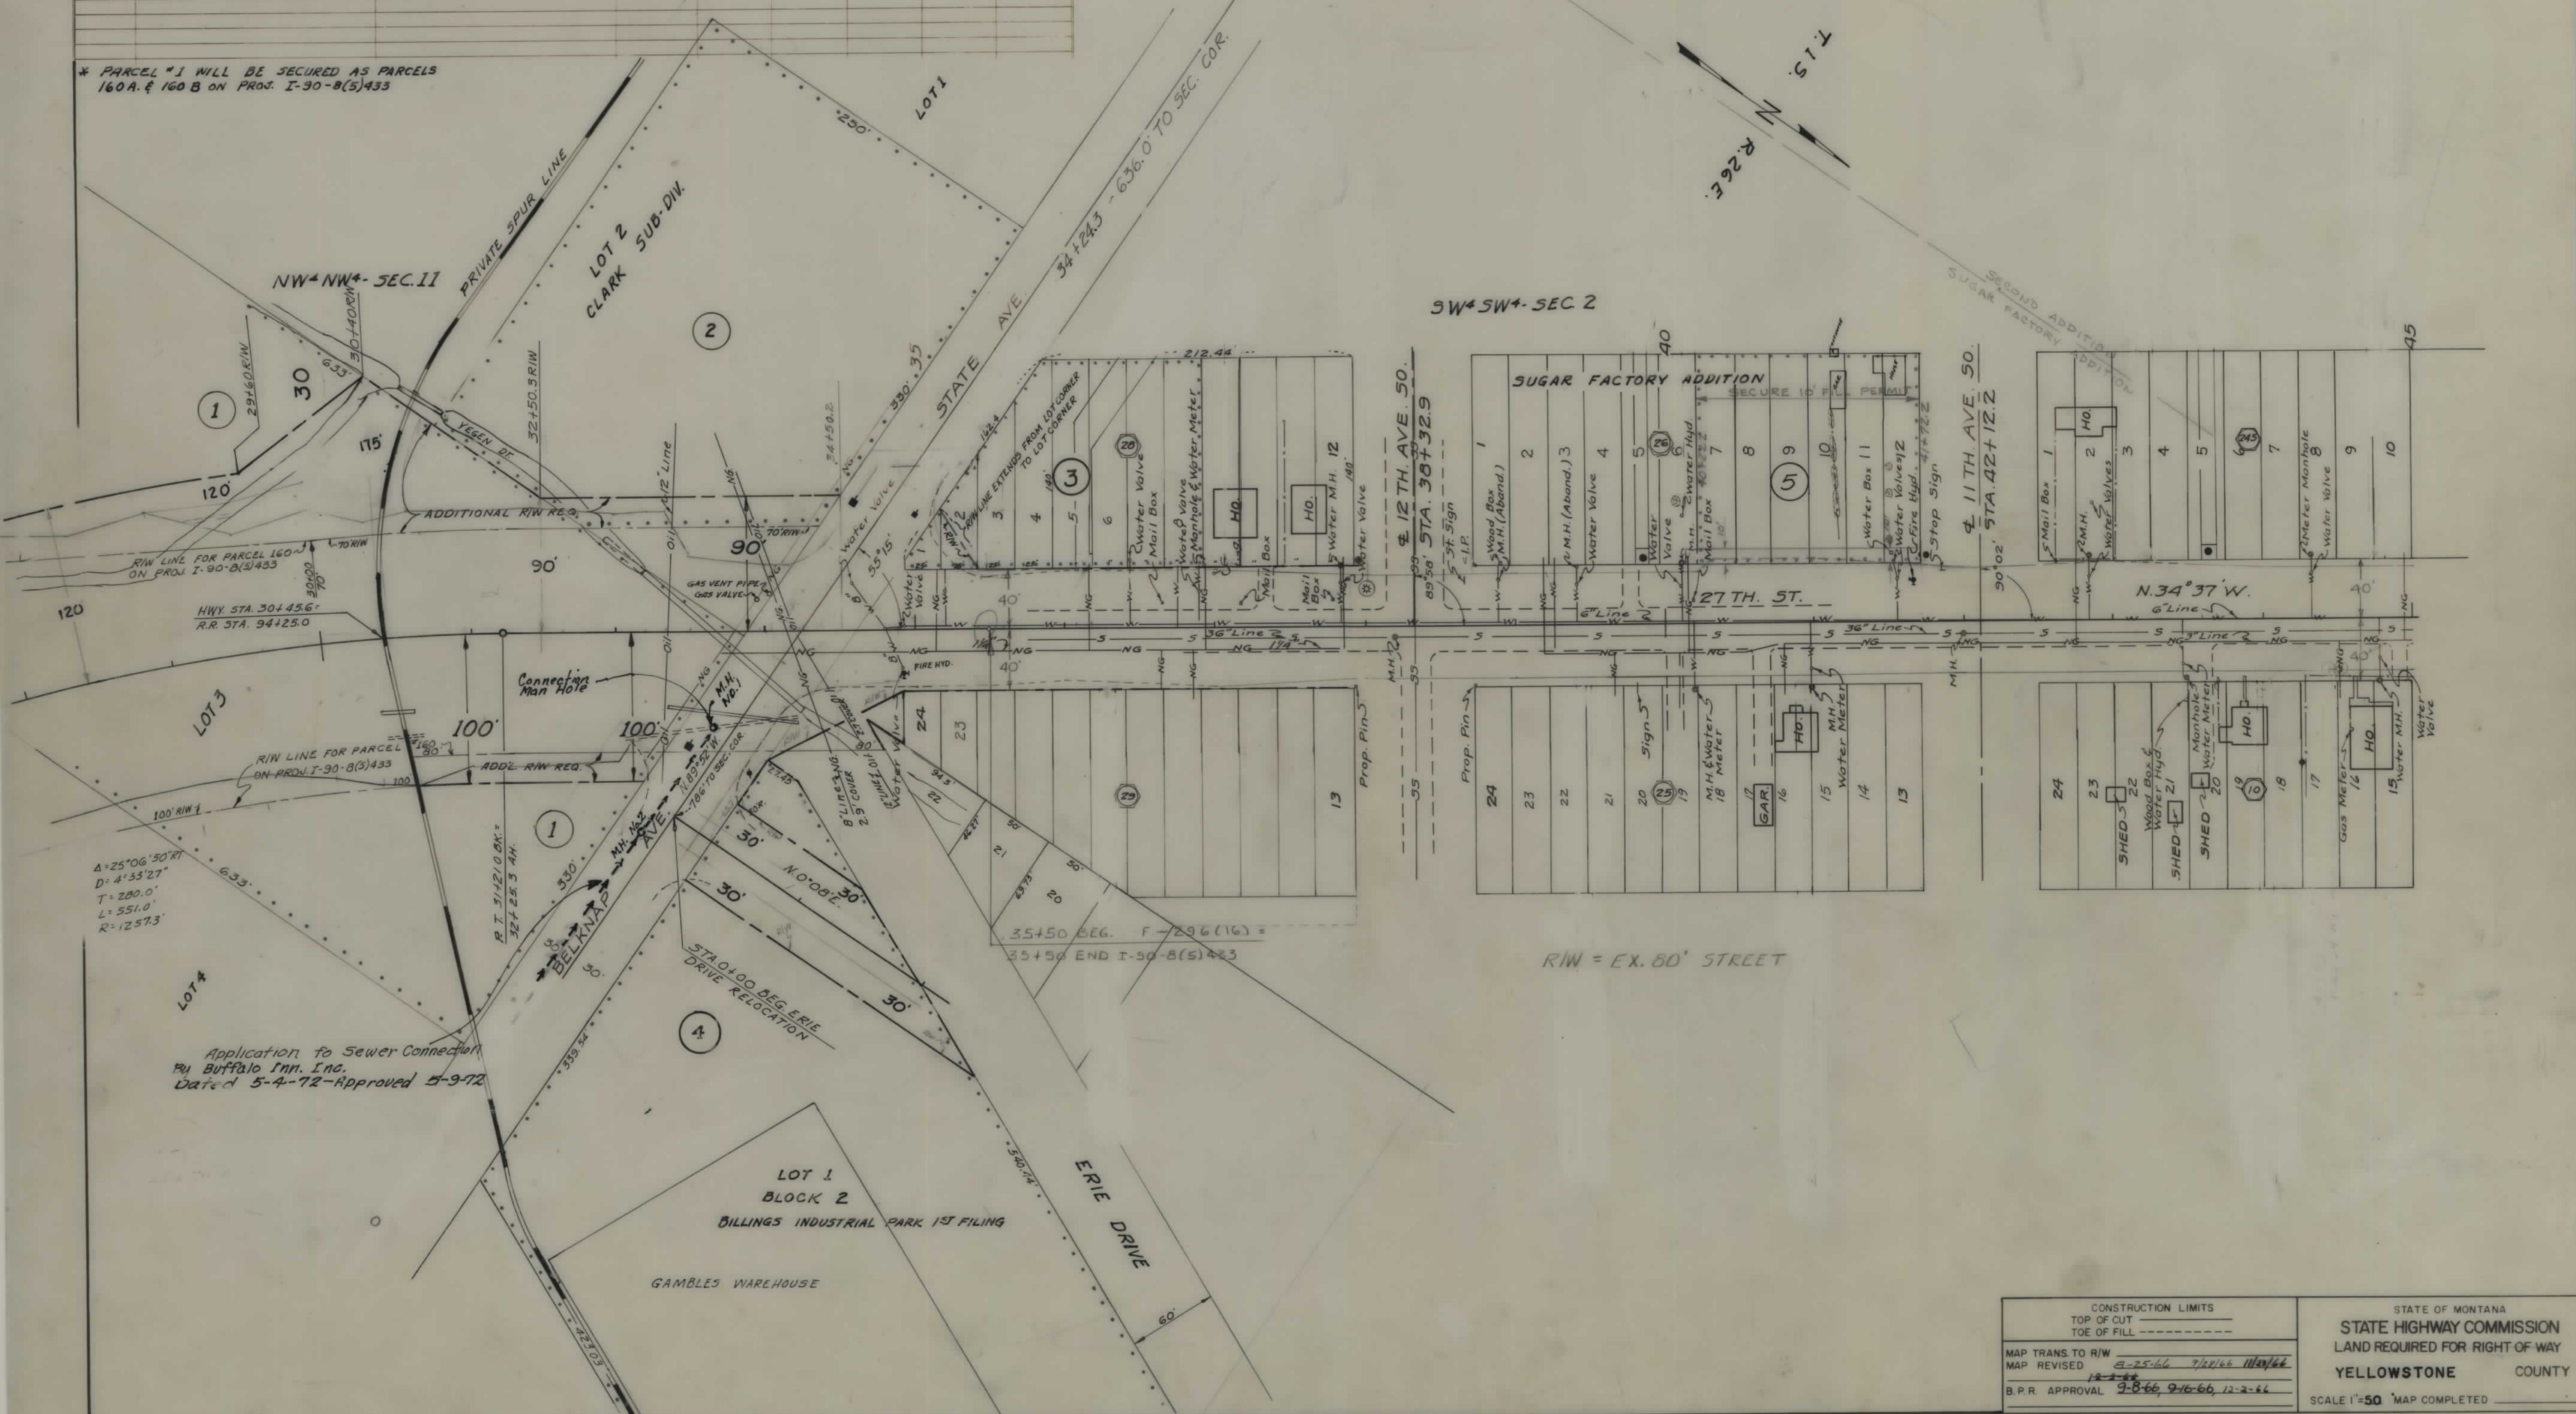

CONSTRUCTION LIMITS		STATE OF MONTANA	
TOP OF CUT		STATE HIGHWAY COMMISSION	
TOE OF FILL		LAND REQUIRED FOR RIGHT OF WAY	
MAP TRANS TO R/W		YELLOWSTONE COUNTY	
MAP REVISED 3-25-66 7/27/66 11/28/66		SCALE 1"=50' MAP COMPLETED	
B.P.R. APPROVAL 12-2-66 3-8-66 7-6-66 12-2-66			

[illegible]

