

PLANS
NOT
TO
SCALE

20 BEG. F.A.S. 296-(10)=
200 BEG. N.R.S.-296

12"x40
LF. REAR
NEW CA
0+60.5
PLAC.
20 C.

NEW 12
CORR. ME
11" RISE &
3-CY CU
STREET

28 TH. ST. N.

27 TH. ST. N.

SWIMMING
POOL

BLEACHERS

10 TH. AVE. N.

26 TH. ST. N.

11 TH. AVE. N.

12 TH. AVE. N. 20+71.0

DETAIL

3RD AVE. NO. INTERSECTION

NOTE: ANY VAL
BOXES IN PLACE
TO BE DISTURBED

NEW 18"x
CORR. METAL
11" RISE & 12
3-CY CU
STREET

20+70
15"x44" C.M.P. IN
NEW 18"x37"
CORR. METAL
11" RISE & 18"
3-CY CU. L.
STREET AT

24+40
15"x28" C.M.P.
IN PLACE LT. REM.
5-CY. CUL. EXC.

26+05
18"x50" C.M.P. IN
NEW 18"x50"
STREET API
5-CY. CUL.

30 BR. END 30+93.0
NEW 350' PLE & CONC. BR.
BR. END 30+69.0
(FOR REMOVAL OF BR. IN PLACE
SEE BR. PLANS)

36+54
15"x25" C.M.
IN PLACE AS
USE AS IS.

POLY BLVD.

ALFRED CANAL
TO NORMAL COLLEGE

State of Montana
% State Board of Examiners
UPPER POLY DRIVE

PROJ.
Δ-41°24' L.
D-3°
T-721.7'
L-1380.0'
R-1310.0'

40+02 24"x52" C.M.P. IN PLACE
LENGTHEN 12 L & 8 R
NEW 24"x20" PIPE, 18 RIG. SKEW
10 C.Y. CUL. EXC.

40+38.5 P.O.S.T.
40+92.7 P.O.C.
Conrad J. Heffner
Upper Poly Drive
Billings, Mont.

1970.7
1884.6

CITY WATER RES.

City

PROJ. N 76°00' W

40 50

60 80

100 100

60

Billings









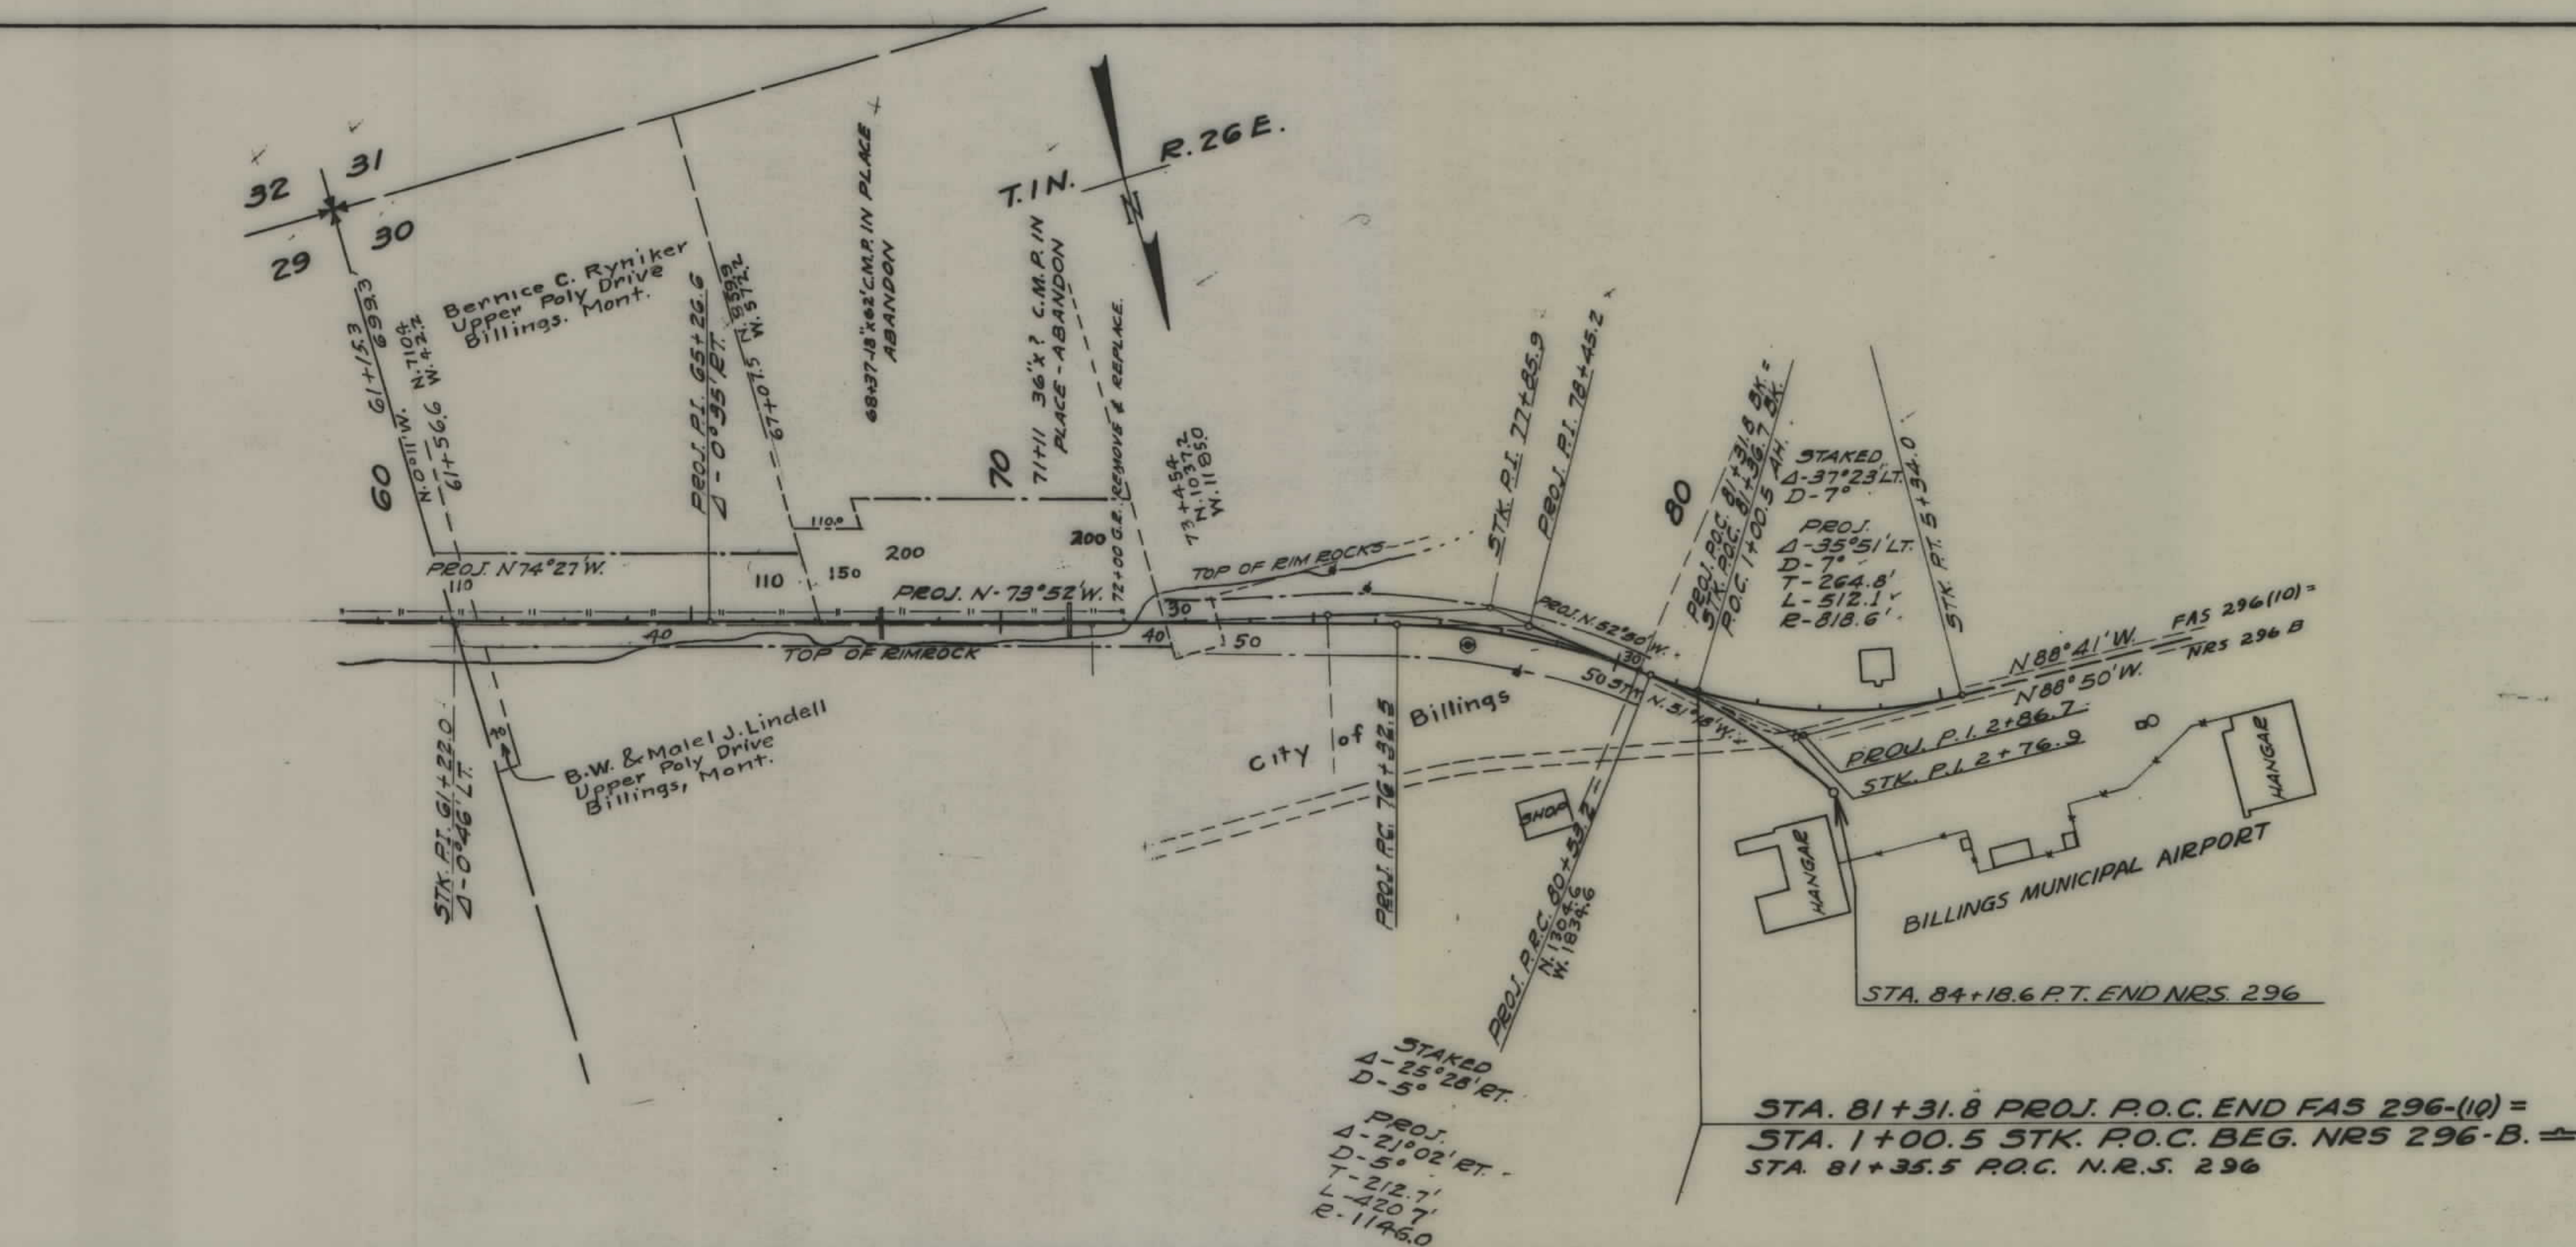

FED. ROAD DIST. NO.	STATE	FED. AID PROJ. NO.	STATE T/W No.	SHEET NO.	TOTAL SHEETS
1	MONT.	BF 296-10	3296-10	2	2

STATE OF MONTANA
STATE HIGHWAY COMMISSION
PLAT SHOWING LAND
REQUIRED FOR RIGHT OF WAY
COUNTY

SCALE 1" = 200' MAP COMPLETED Nov. 1945
DESCRIPTIONS WRITTEN BY JOP DATE 11-23-45
DESCRIPTIONS CHECKED BY DATE
APPROVED BY PLANS DEPT
APPROVED BY R.W. ENGINEER