

PLANS  
NOT  
TO  
SCALE








| FED. ROAD DIST. NO. | STATE | FED. AID PROJ. NO. | FISCAL YEAR | SHEET NO. | TOT SHE |
|---------------------|-------|--------------------|-------------|-----------|---------|
| 1                   | MONT. | 296B               |             | 2         | 1       |



STATE OF MONTANA  
**STATE HIGHWAY COMMISSION**  
 PLAT SHOWING LAND  
 REQUIRED FOR RIGHT OF WAY  
 YELLOWSTONE COUNTY

SCALE 1" = 400' MAP COMPLETED 1-23-36  
 DESCRIPTIONS WRITTEN BY T.P.J. DATE 1-23-  
 DESCRIPTIONS CHECKED BY C.R.D. DATE 1-23-  
 APPROVED BY \_\_\_\_\_ PLANS D:  
 APPROVED BY \_\_\_\_\_ R/W ENGIN

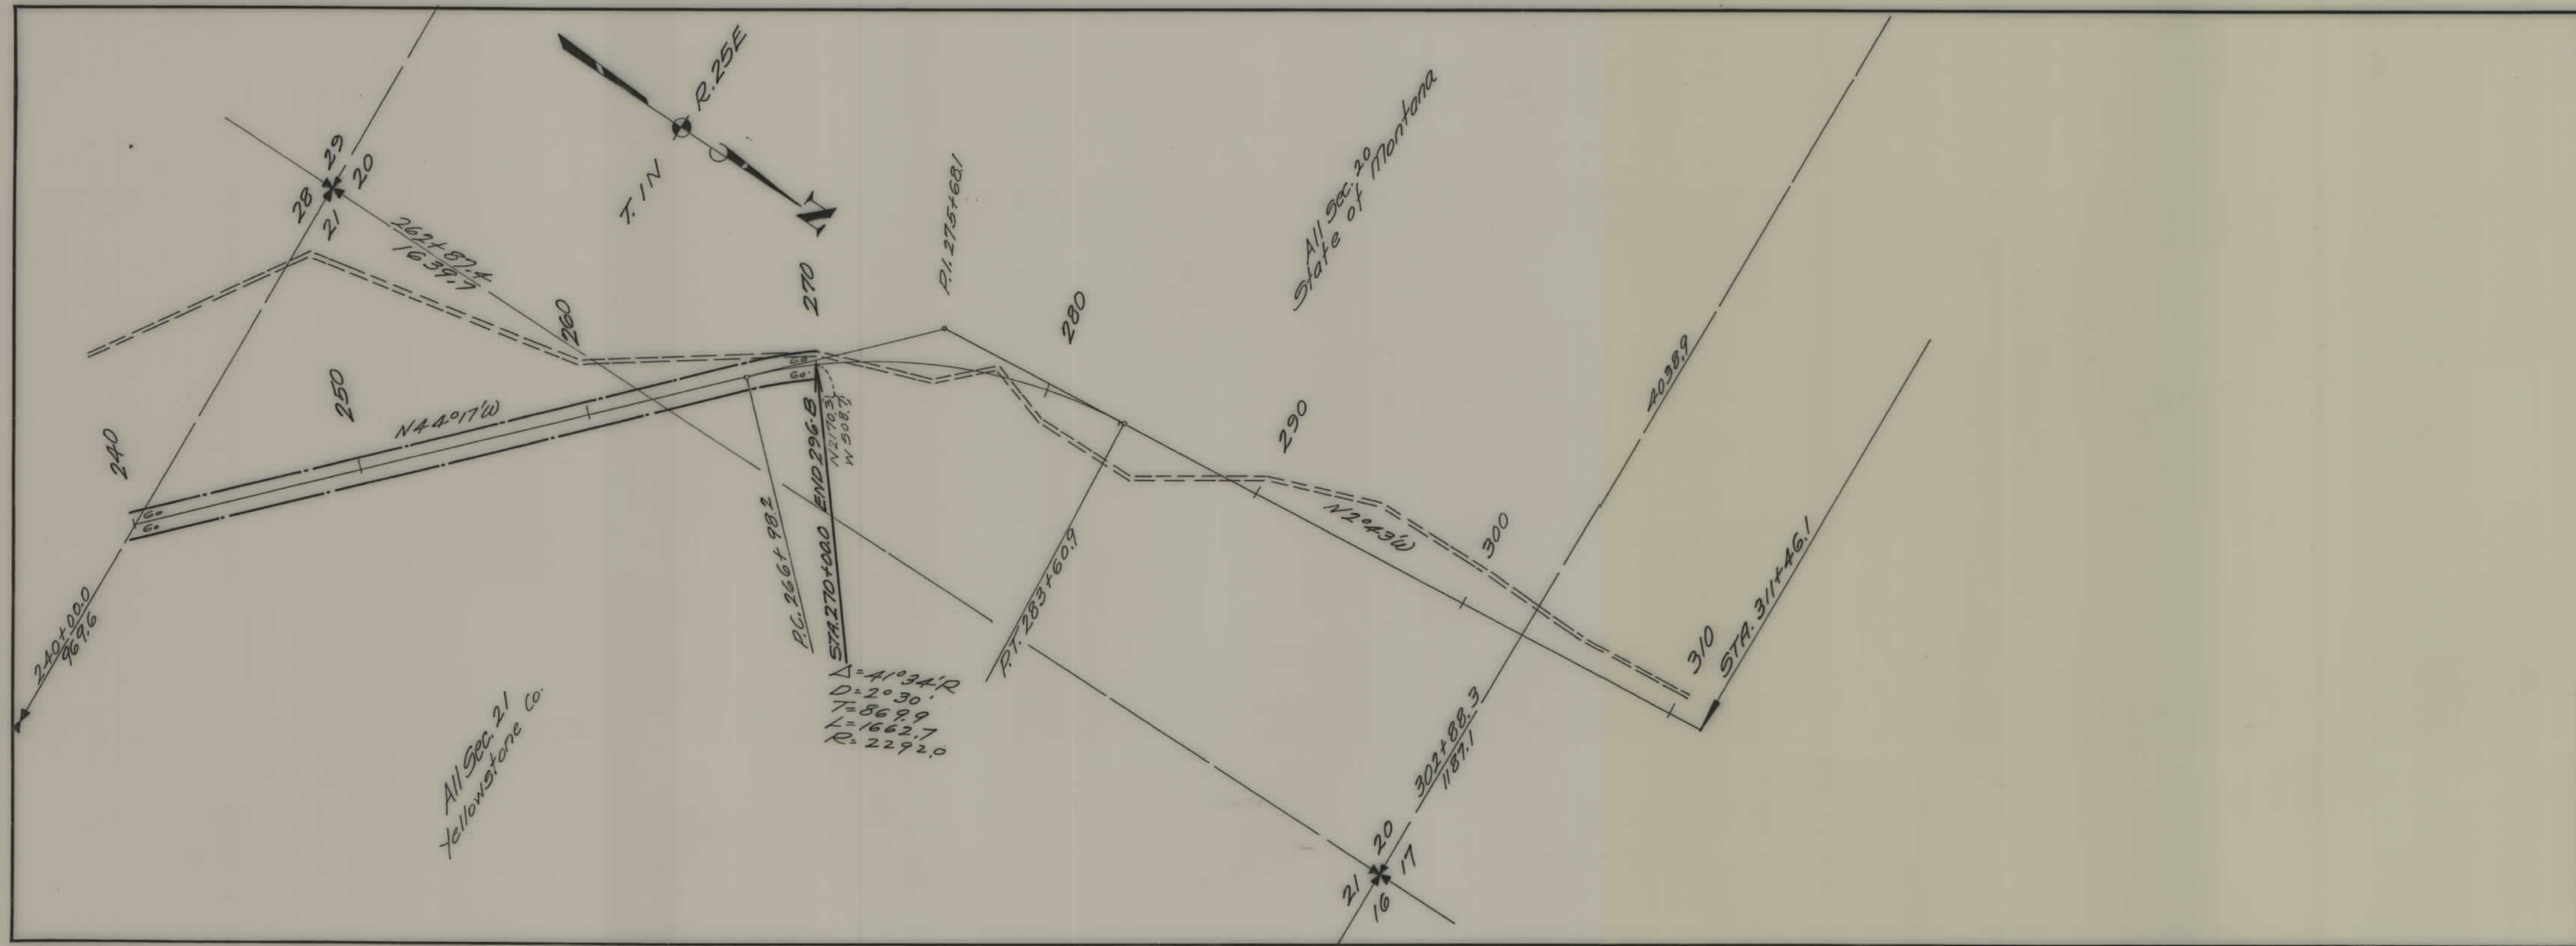

| FED. ROAD DIST. NO. | STATE | FED. AID PROJ. NO. | FISCAL YEAR | SHEET NO. | TO SHEET |
|---------------------|-------|--------------------|-------------|-----------|----------|
| 1                   | MONT. | 296-B              |             | 3         | 4        |