



PLANS
NOT
TO
SCALE

FED. ROAD DIST. NO.	STATE	N.R.S. PROJ. NO.	FISCAL YEAR	SHEET NO.	TOT. SHEET
1	MONT.	291		2	3

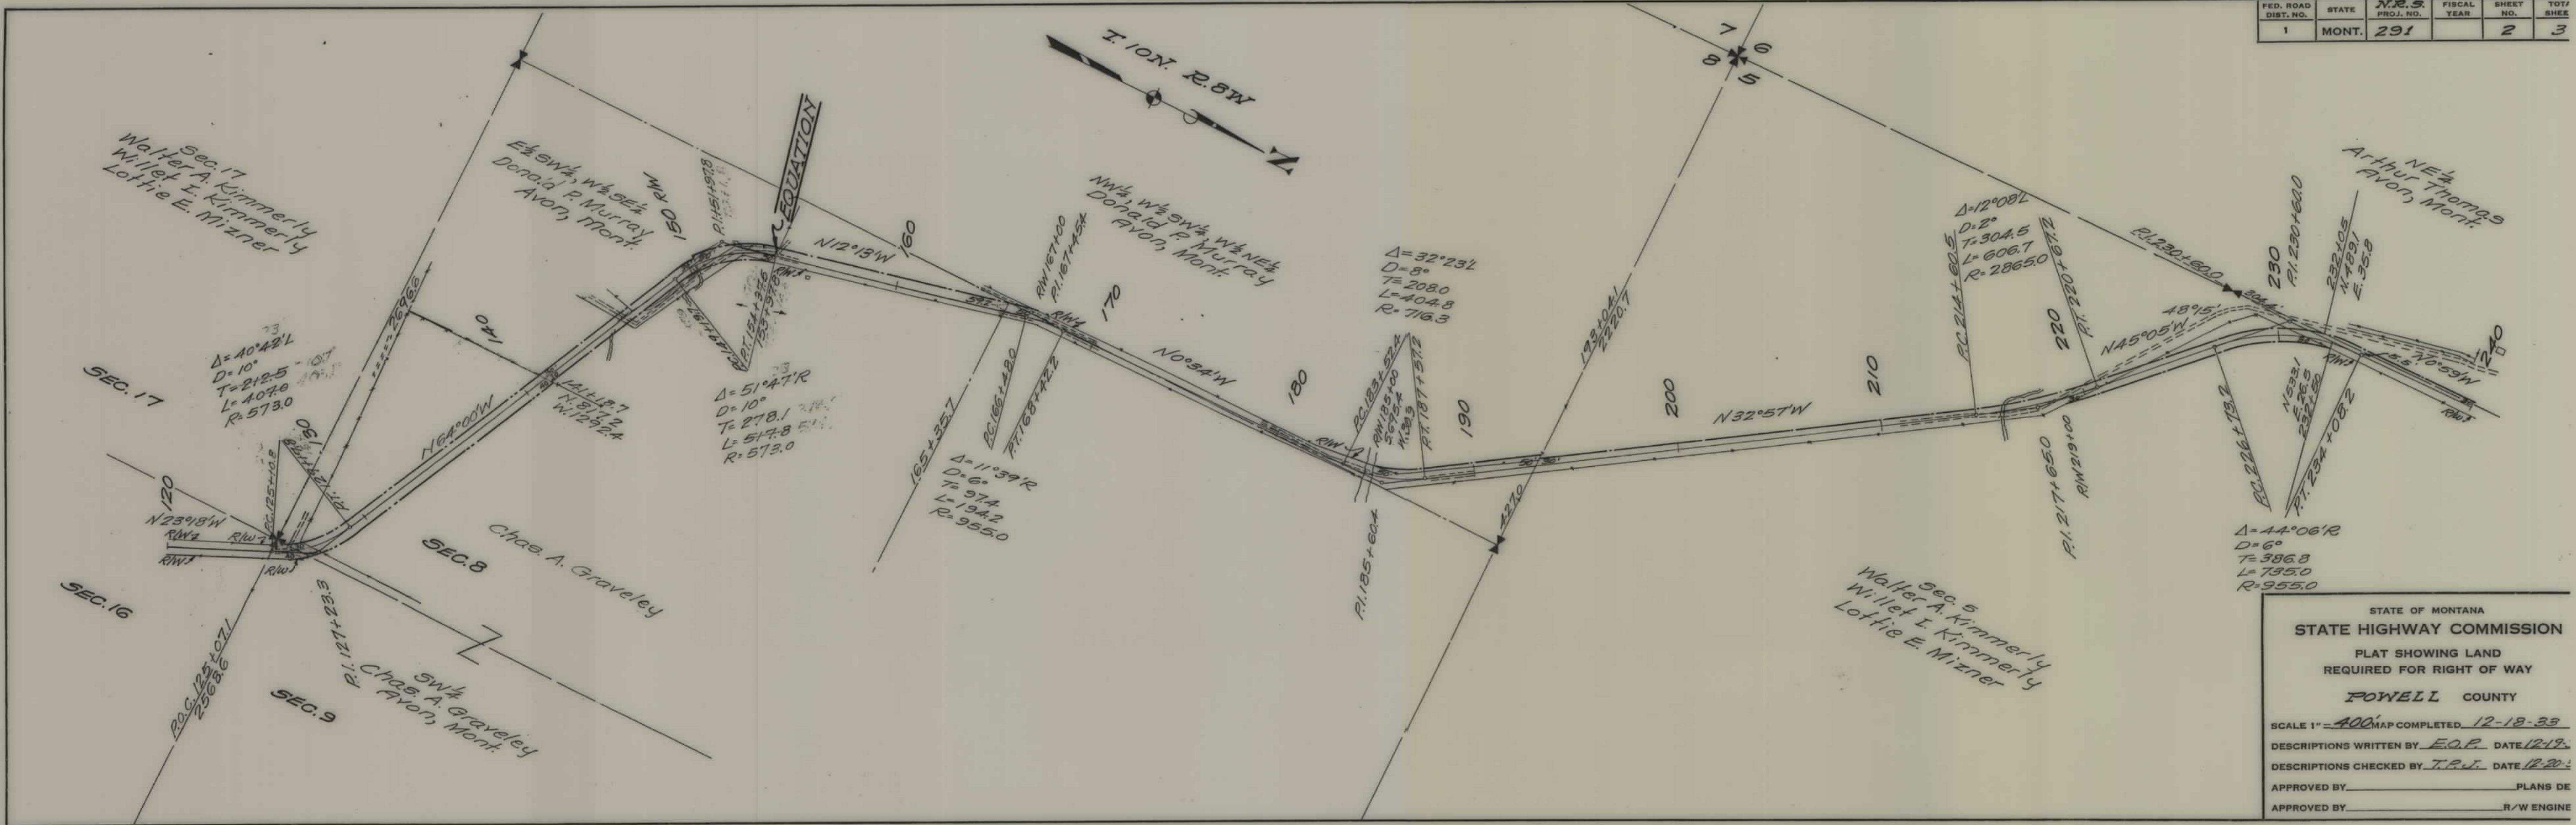

STATE OF MONTANA
STATE HIGHWAY COMMISSION
 PLAT SHOWING LAND
 REQUIRED FOR RIGHT OF WAY
POWELL COUNTY
 SCALE 1" = 400' MAP COMPLETED 12-18-33
 DESCRIPTIONS WRITTEN BY E.O.P. DATE 12-19-
 DESCRIPTIONS CHECKED BY T.P.J. DATE 12-20-
 APPROVED BY _____ PLANS DE
 APPROVED BY _____ R/W ENGINE

FED. ROAD DIST. NO.	STATE	N.R.S. PROJ. NO.	FISCAL YEAR	SHEET NO.	TOT SHEET
1	MONT.	291		3	3

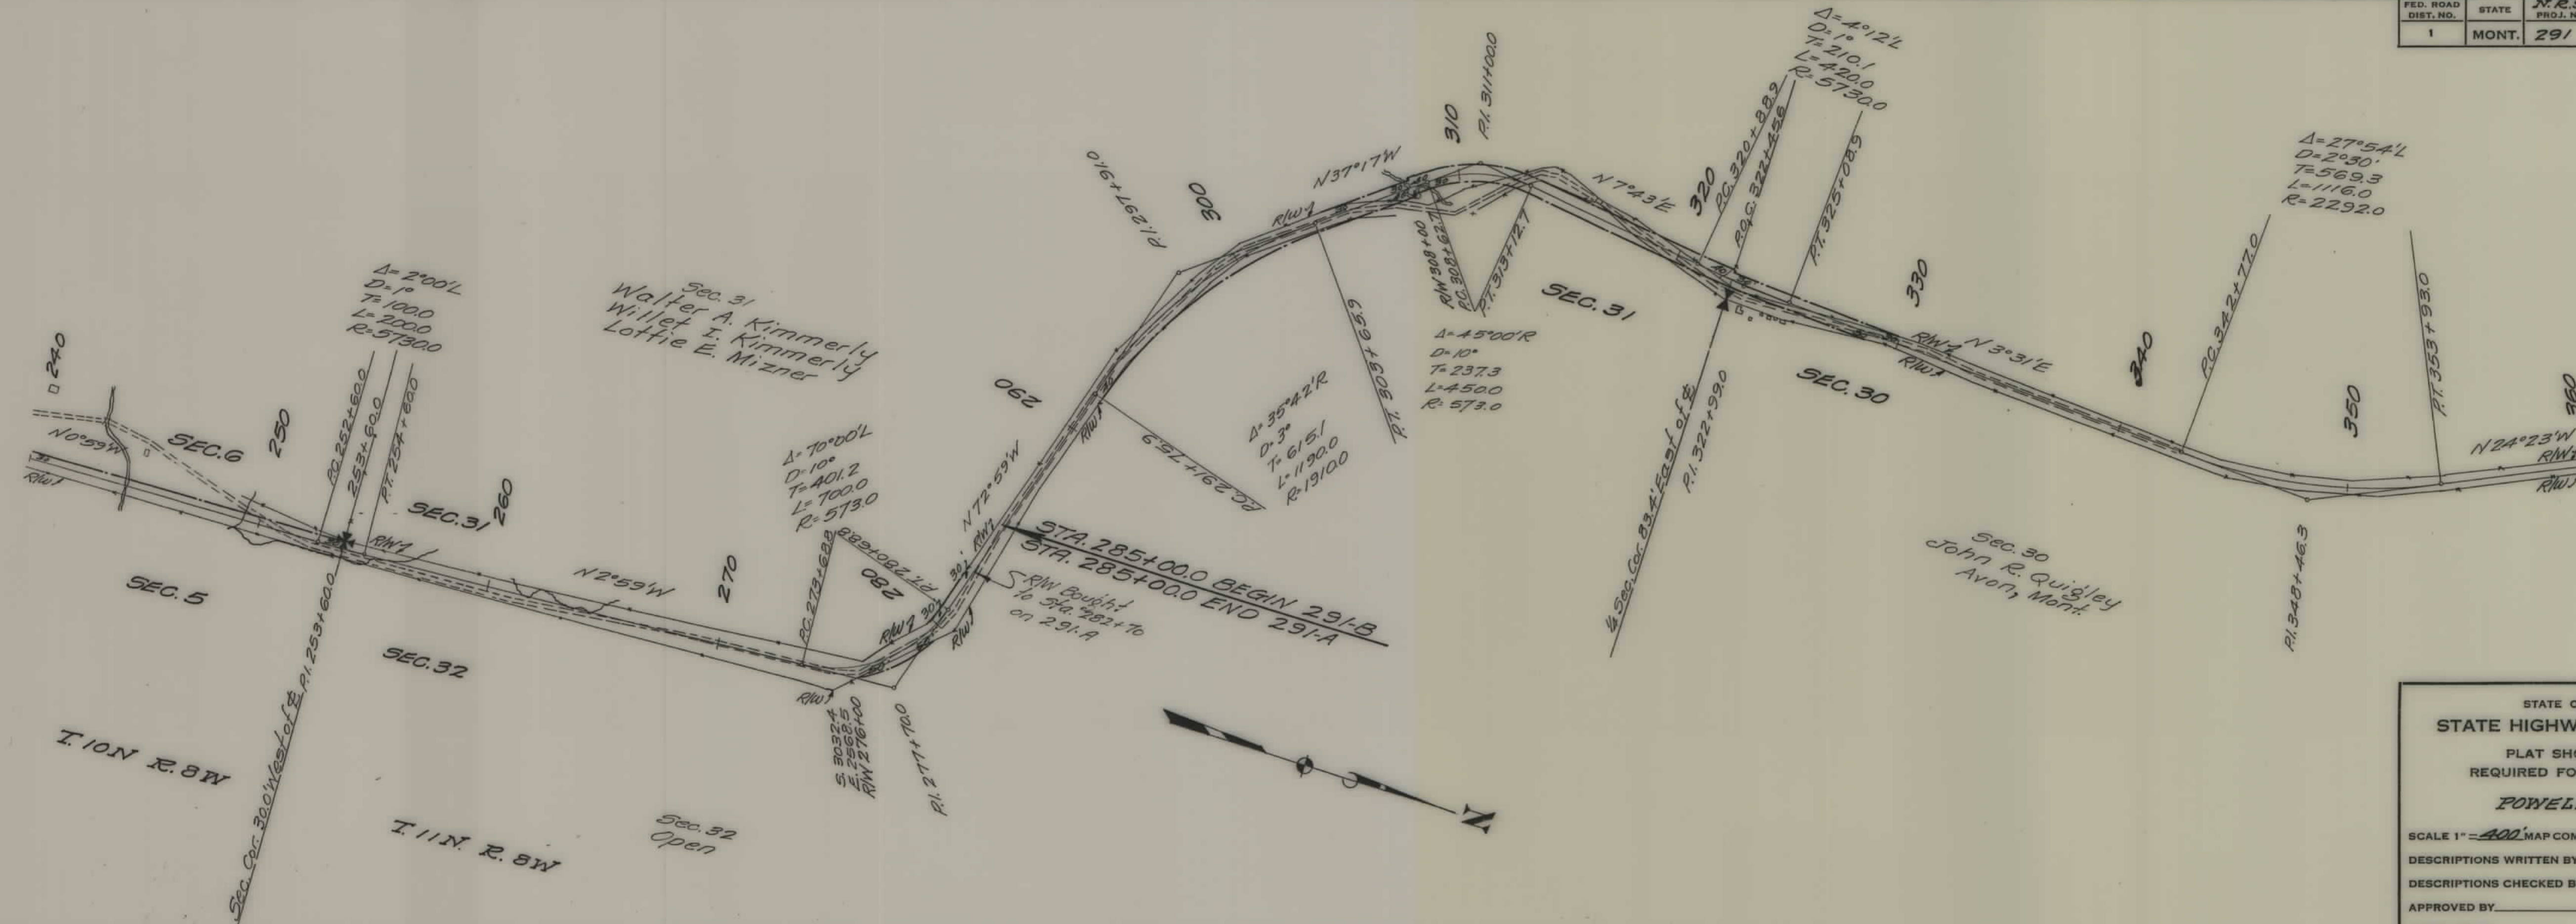

STATE OF MONTANA
STATE HIGHWAY COMMISSION

PLAT SHOWING LAND
REQUIRED FOR RIGHT OF WAY

POWELL COUNTY

SCALE 1" = 400'. MAP COMPLETED 12-18-33

DESCRIPTIONS WRITTEN BY E.O.P. DATE 12-19

DESCRIPTIONS CHECKED BY T.P.J. DATE 12-20

APPROVED BY _____ PLANS DI

APPROVED BY _____ R/W ENGINEER