


PLANS
NOT
TO
SCALE

FED. ROAD DIST. NO.	STATE	FED. AID PROJ. NO.	FISCAL YEAR	SHEET NO.	TOT SHE
1	MONT.	291-B		1	4


Sec. 31
Walter A. Kimmerly
Willett I. Kimmerly
Lottie E. Mizner
Avon, Mont.

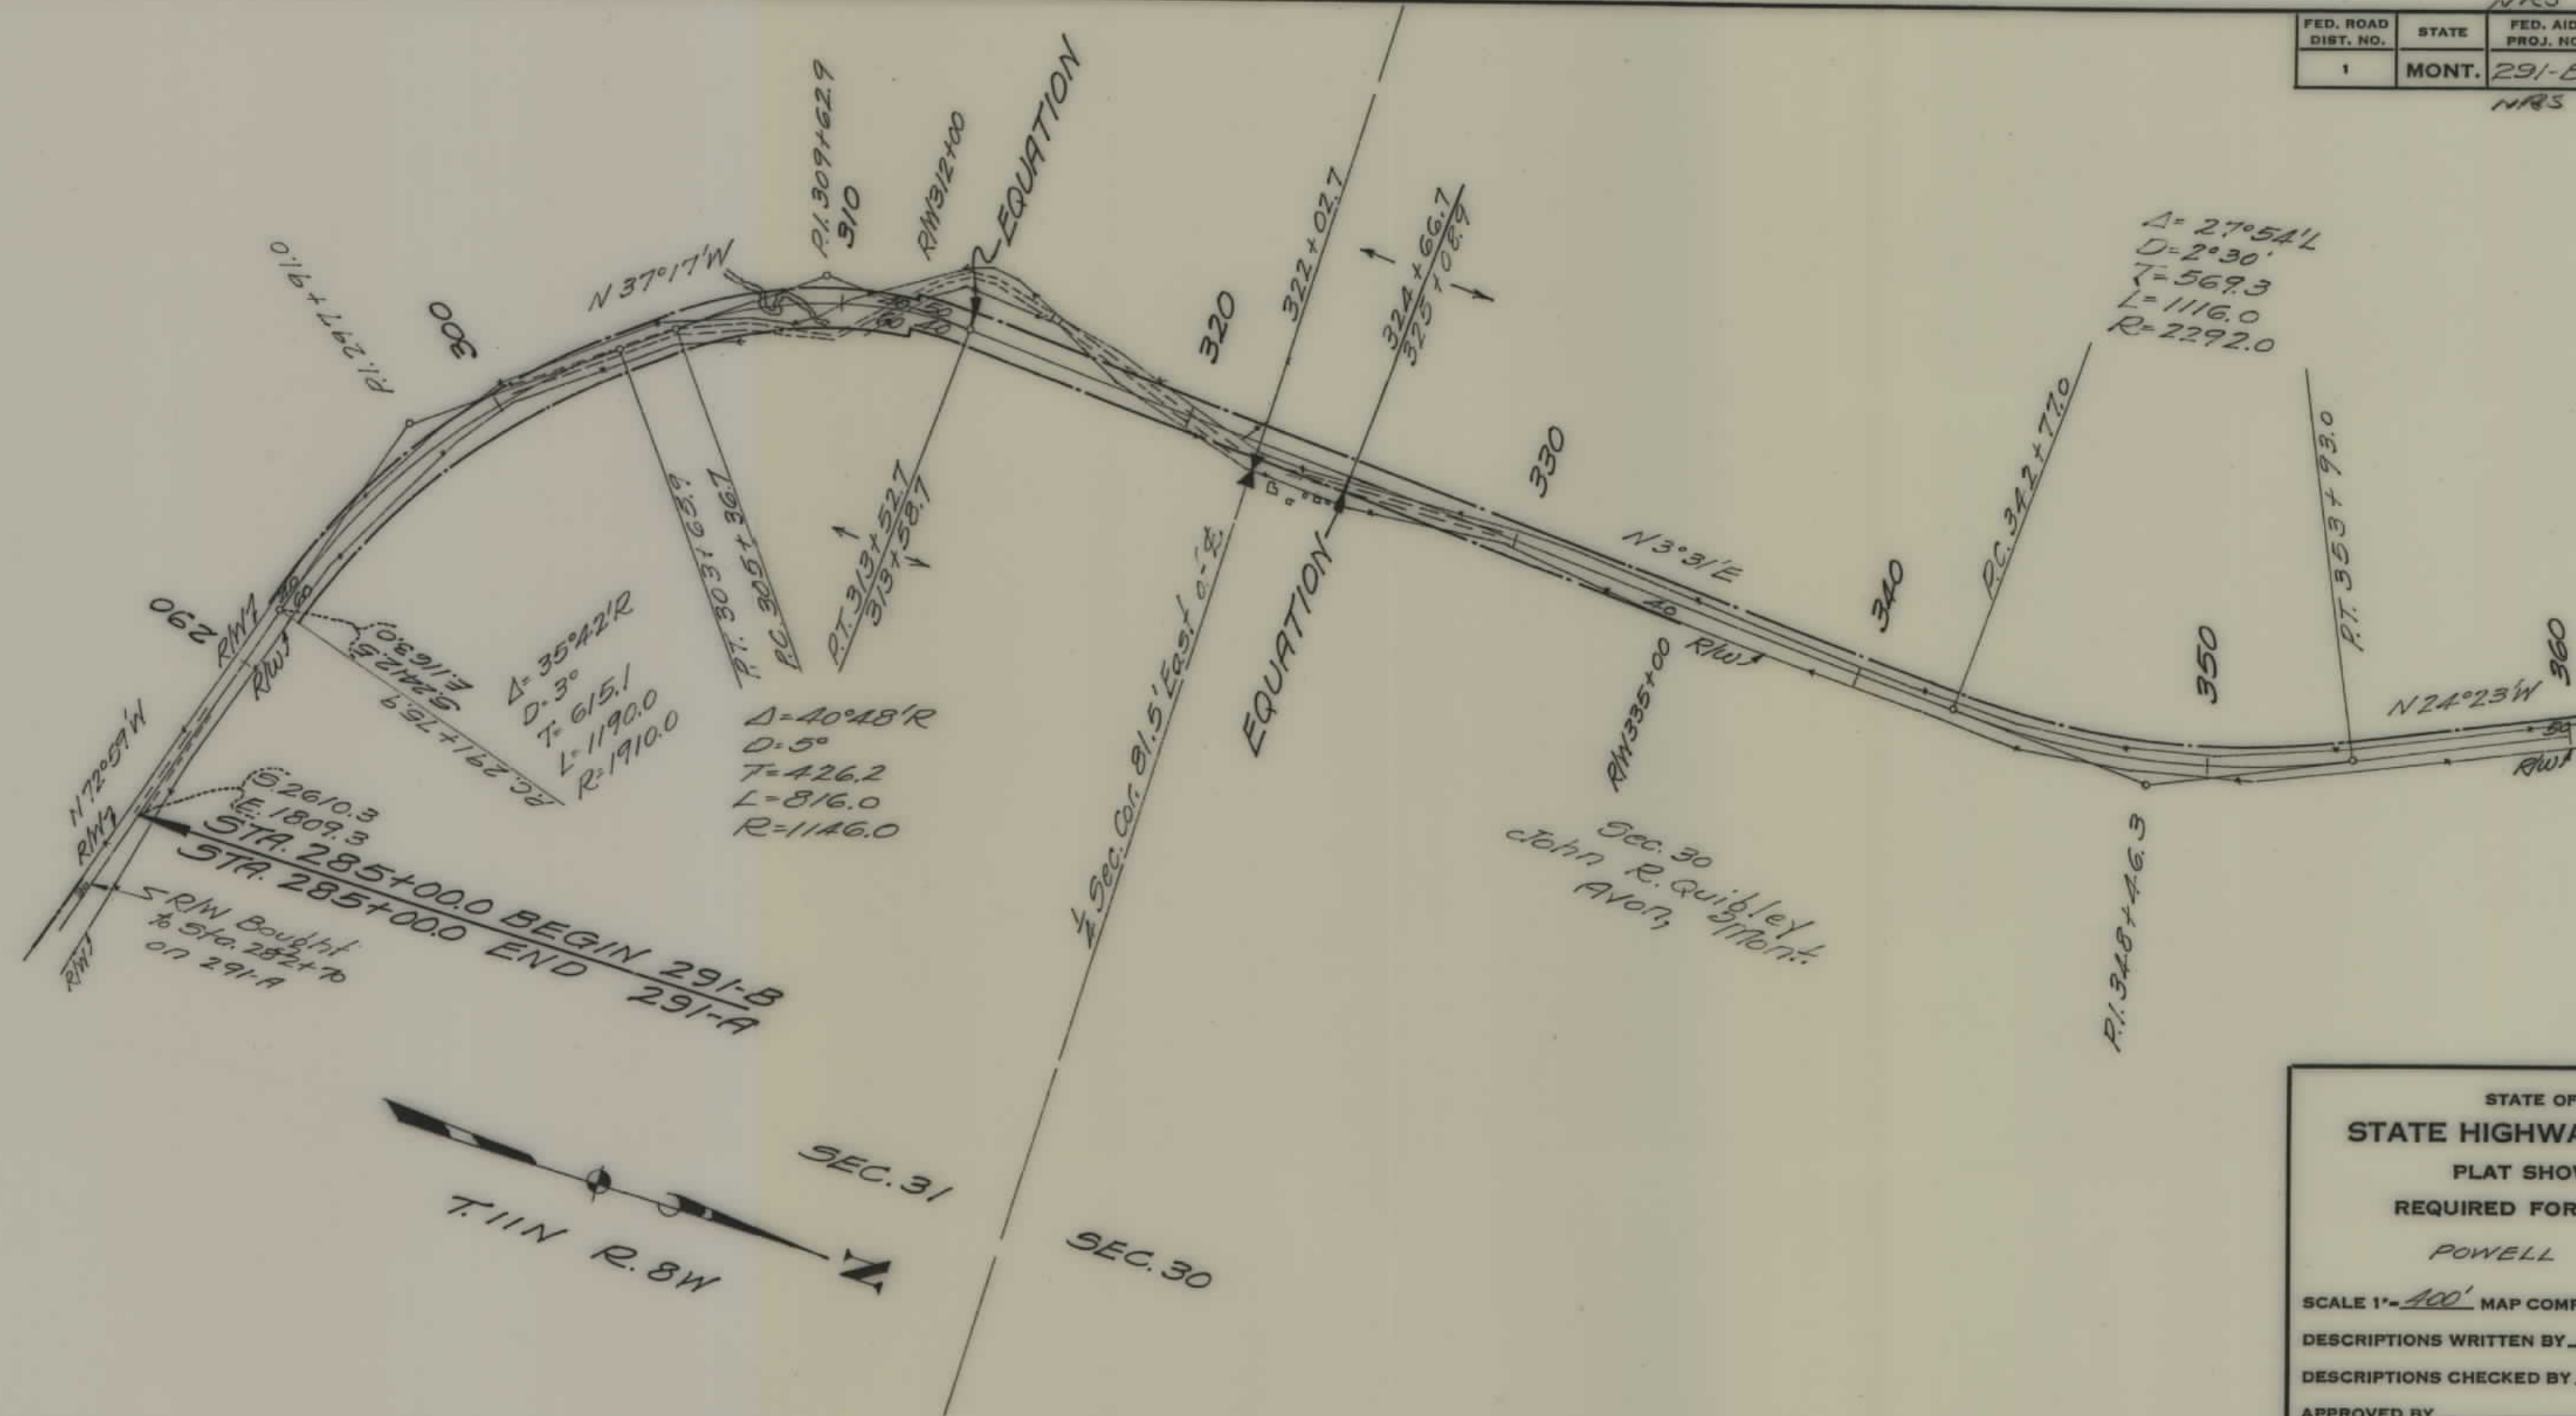

STATE OF MONTANA
STATE HIGHWAY COMMISSION
PLAT SHOWING LAND
REQUIRED FOR RIGHT OF WAY
POWELL COUNTY


SCALE 1" = 100' MAP COMPLETED 10-31-34
DESCRIPTIONS WRITTEN BY E.O.P. DATE 10-31-
DESCRIPTIONS CHECKED BY T.P.J. DATE 11-1-
APPROVED BY _____ PLANS DI
APPROVED BY _____ R/W ENGIN

FED. ROAD DIST. NO.	STATE	N.R.S. PROJ. NO.	FISCAL YEAR	SHEET NO.	TOT. SHE.
1	MONT.	291 B		2	4

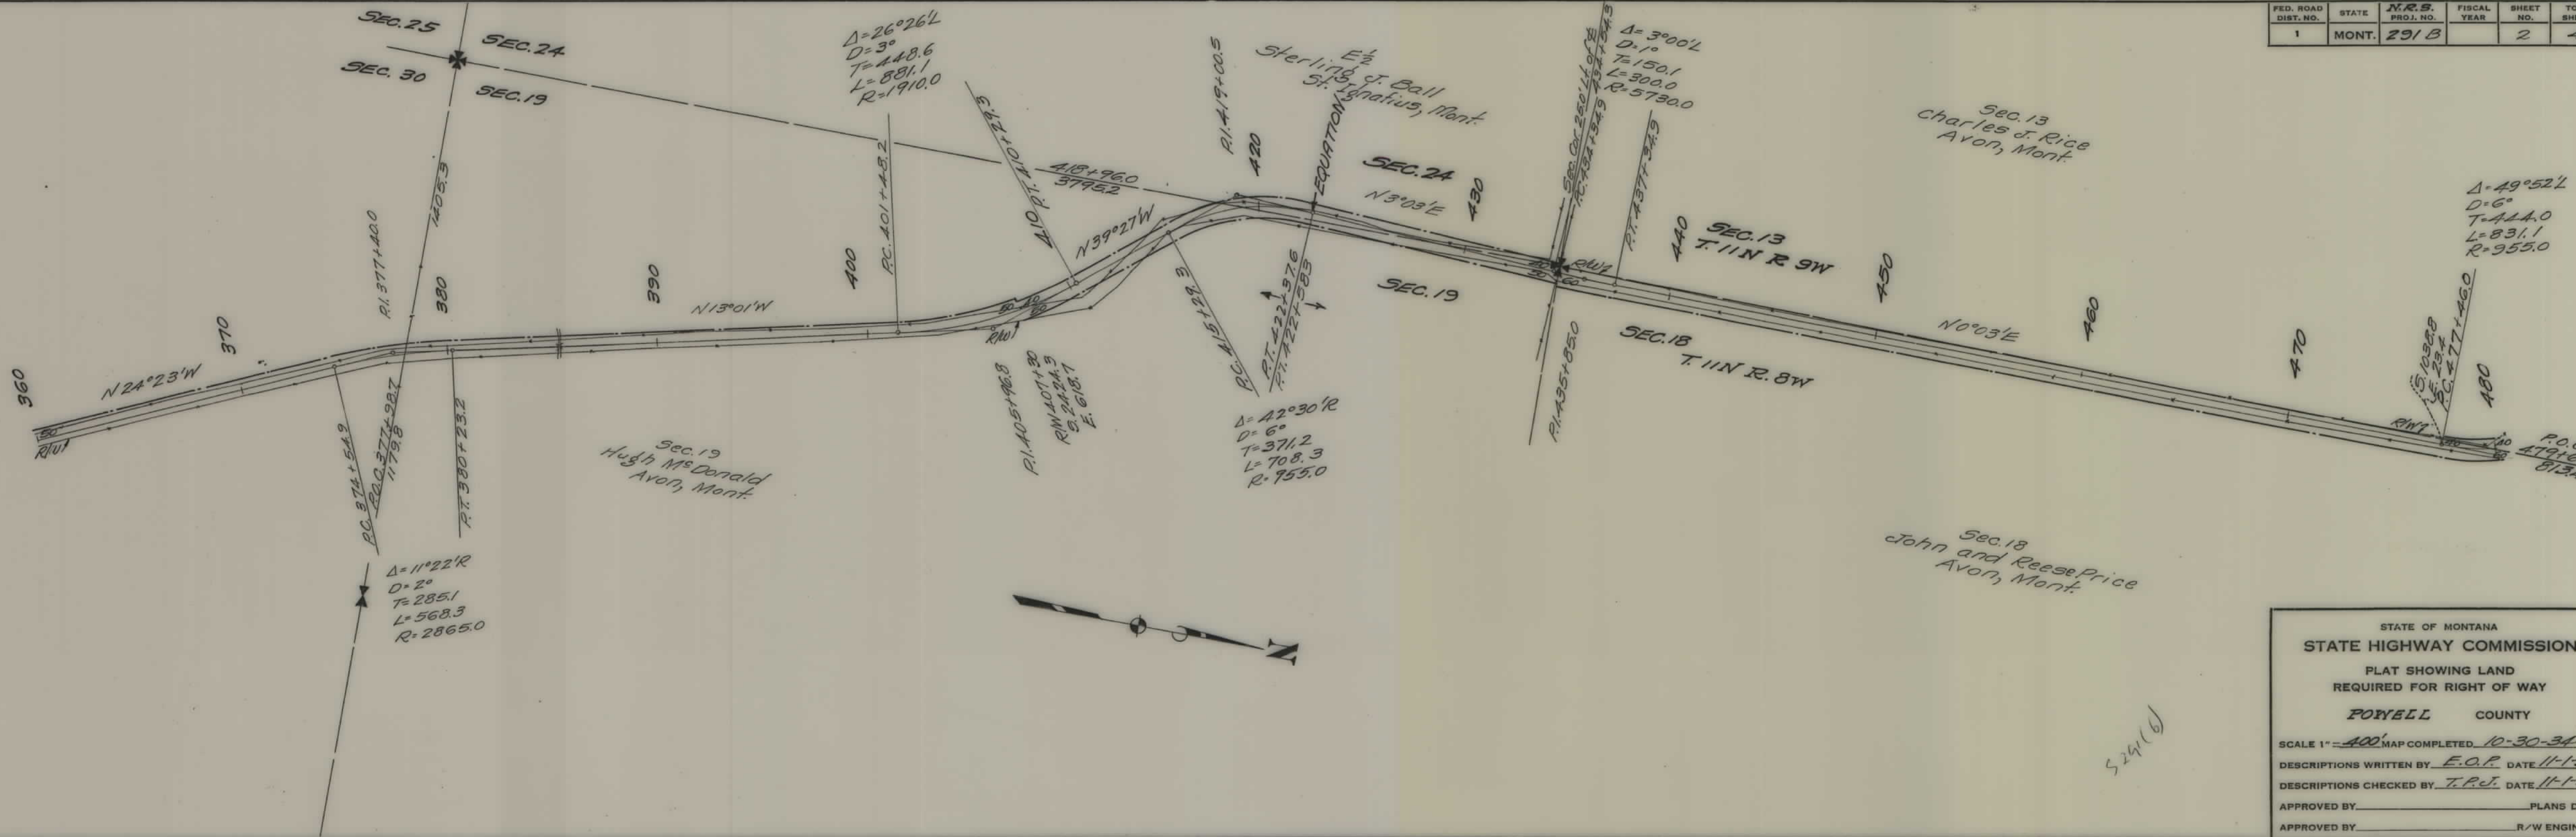

STATE OF MONTANA
STATE HIGHWAY COMMISSION
 PLAT SHOWING LAND
 REQUIRED FOR RIGHT OF WAY
POWELL COUNTY
 SCALE 1" = 400' MAP COMPLETED 10-30-34
 DESCRIPTIONS WRITTEN BY E.O.P. DATE 11-1-34
 DESCRIPTIONS CHECKED BY T.P.J. DATE 11-1-34
 APPROVED BY _____ PLANS D
 APPROVED BY _____ R/W ENGIN


FED. ROAD DIST. NO.	STATE	FED. AID PROJ. NO.	FISCAL YEAR	SHEET NO.	TO SHE
1	MONT.	291-B		3	4

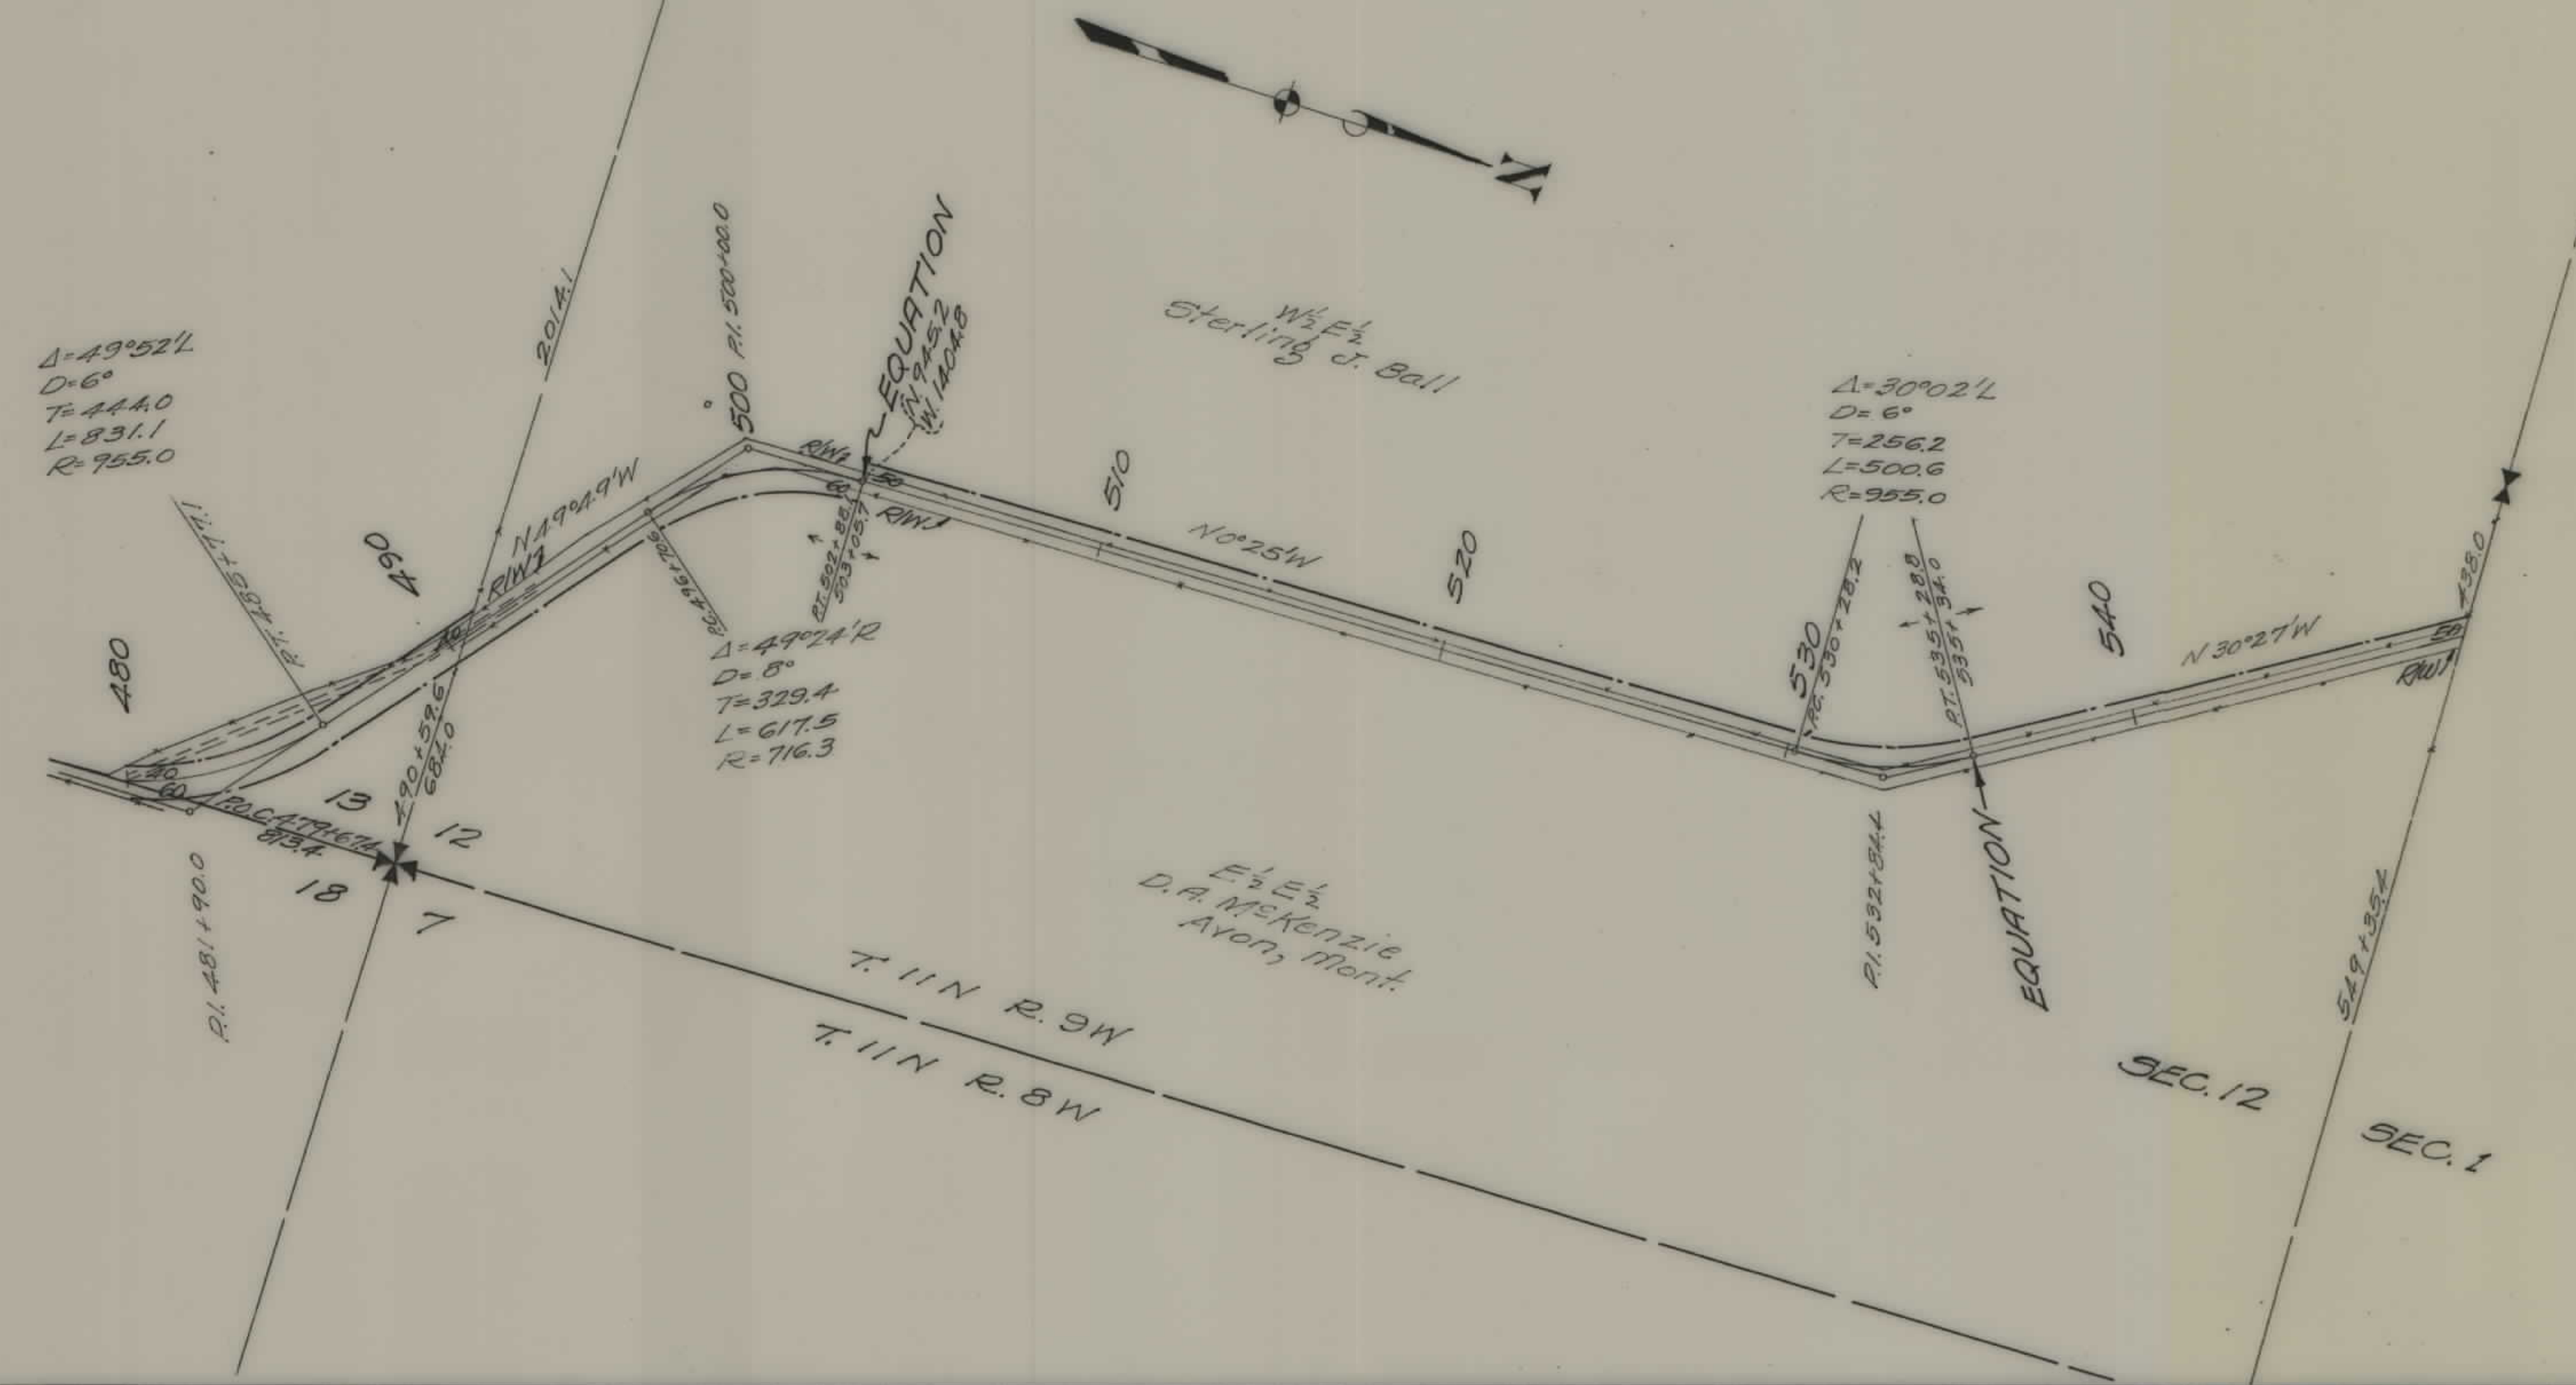

STATE OF MONTANA
STATE HIGHWAY COMMISSION
 PLAT SHOWING LAND
 REQUIRED FOR RIGHT OF WAY
 POWELL COUNTY

SCALE 1" = 400' MAP COMPLETED 10-30-34
 DESCRIPTIONS WRITTEN BY E.O.P. DATE 11-1-34
 DESCRIPTIONS CHECKED BY J.R.D. DATE 11-1-34
 APPROVED BY _____ PLANS C
 APPROVED BY _____ R/W ENGR

FED. ROAD DIST. NO.	STATE	FED. AID PROJ. NO.	FISCAL YEAR	SHEET NO.	TO SHEET
1	MONT.	291-B		1	2

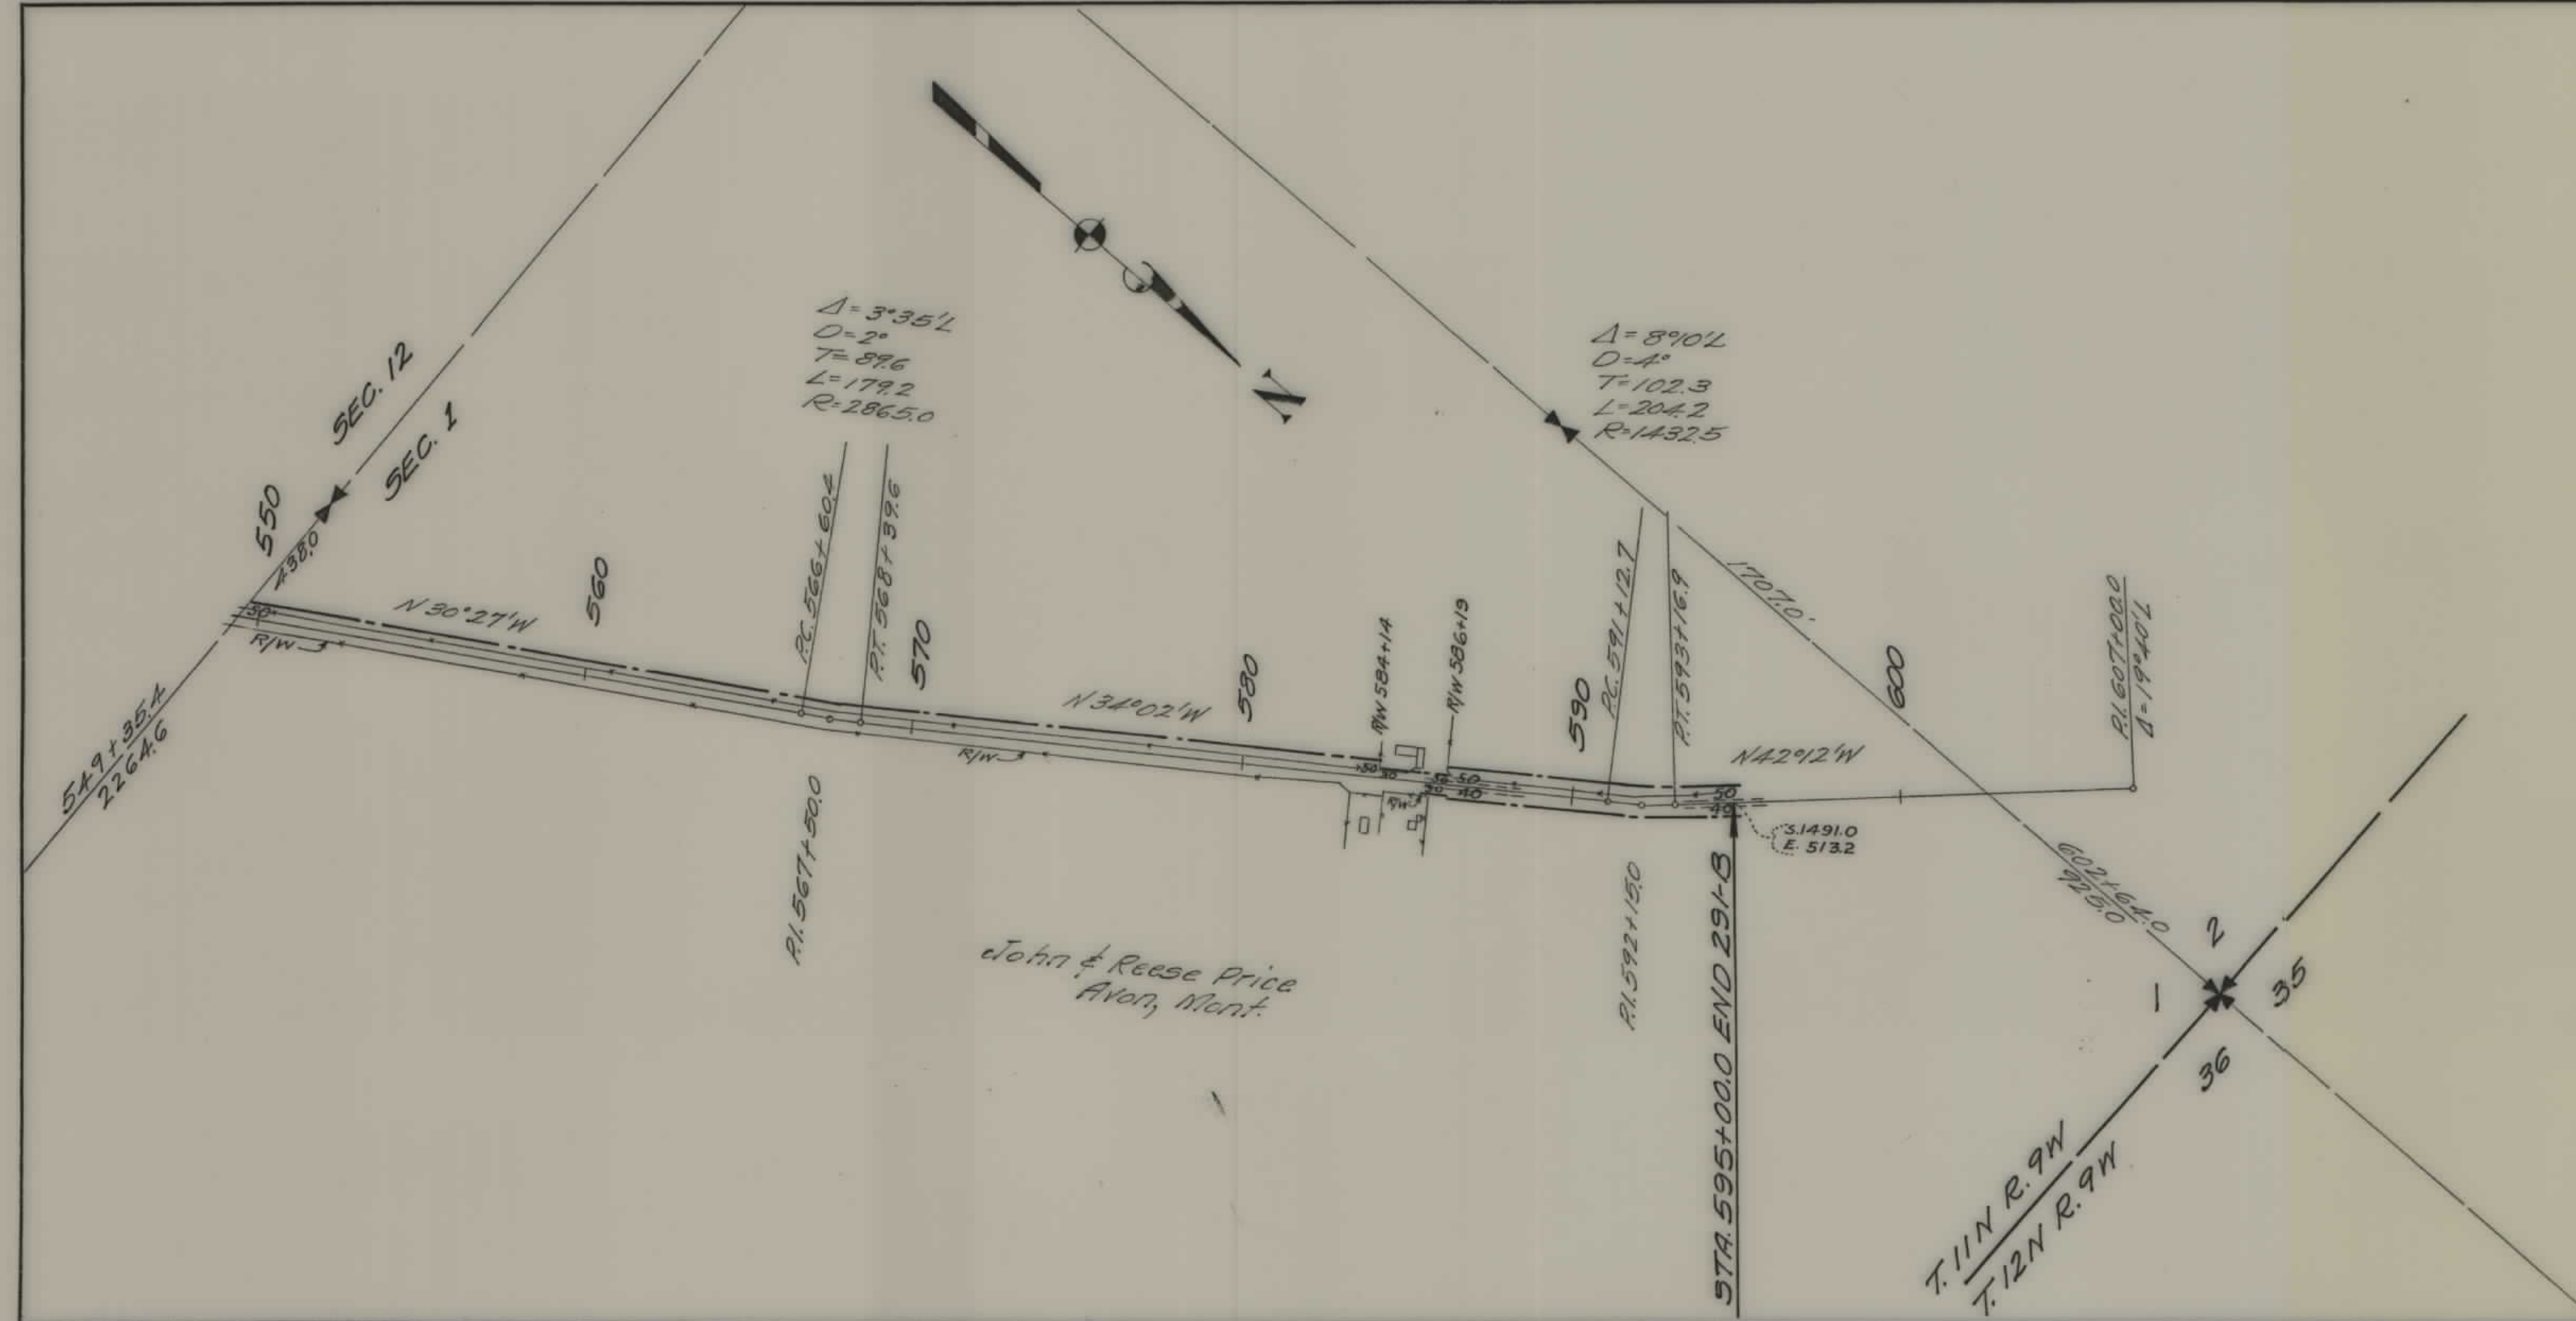

STATE OF MONTANA
 STATE HIGHWAY COMMISSION
 PLAT SHOWING LAND
 REQUIRED FOR RIGHT OF WAY
 POWELL COUNTY

SCALE 1" = 400' MAP COMPLETED 12-21-34
 DESCRIPTIONS WRITTEN BY EOP DATE 12-21
 DESCRIPTIONS CHECKED BY J.O.J. DATE 12-24
 APPROVED BY _____ PLANS C
 APPROVED BY _____ R/W ENG'G