


PLANS
NOT
TO
SCALE

FED. ROAD DIST. NO.	STATE	N.R.S. PROJ. NO.	FISCAL YEAR	SHEET NO.	TOT SHE
1	MONT.	292		3	1

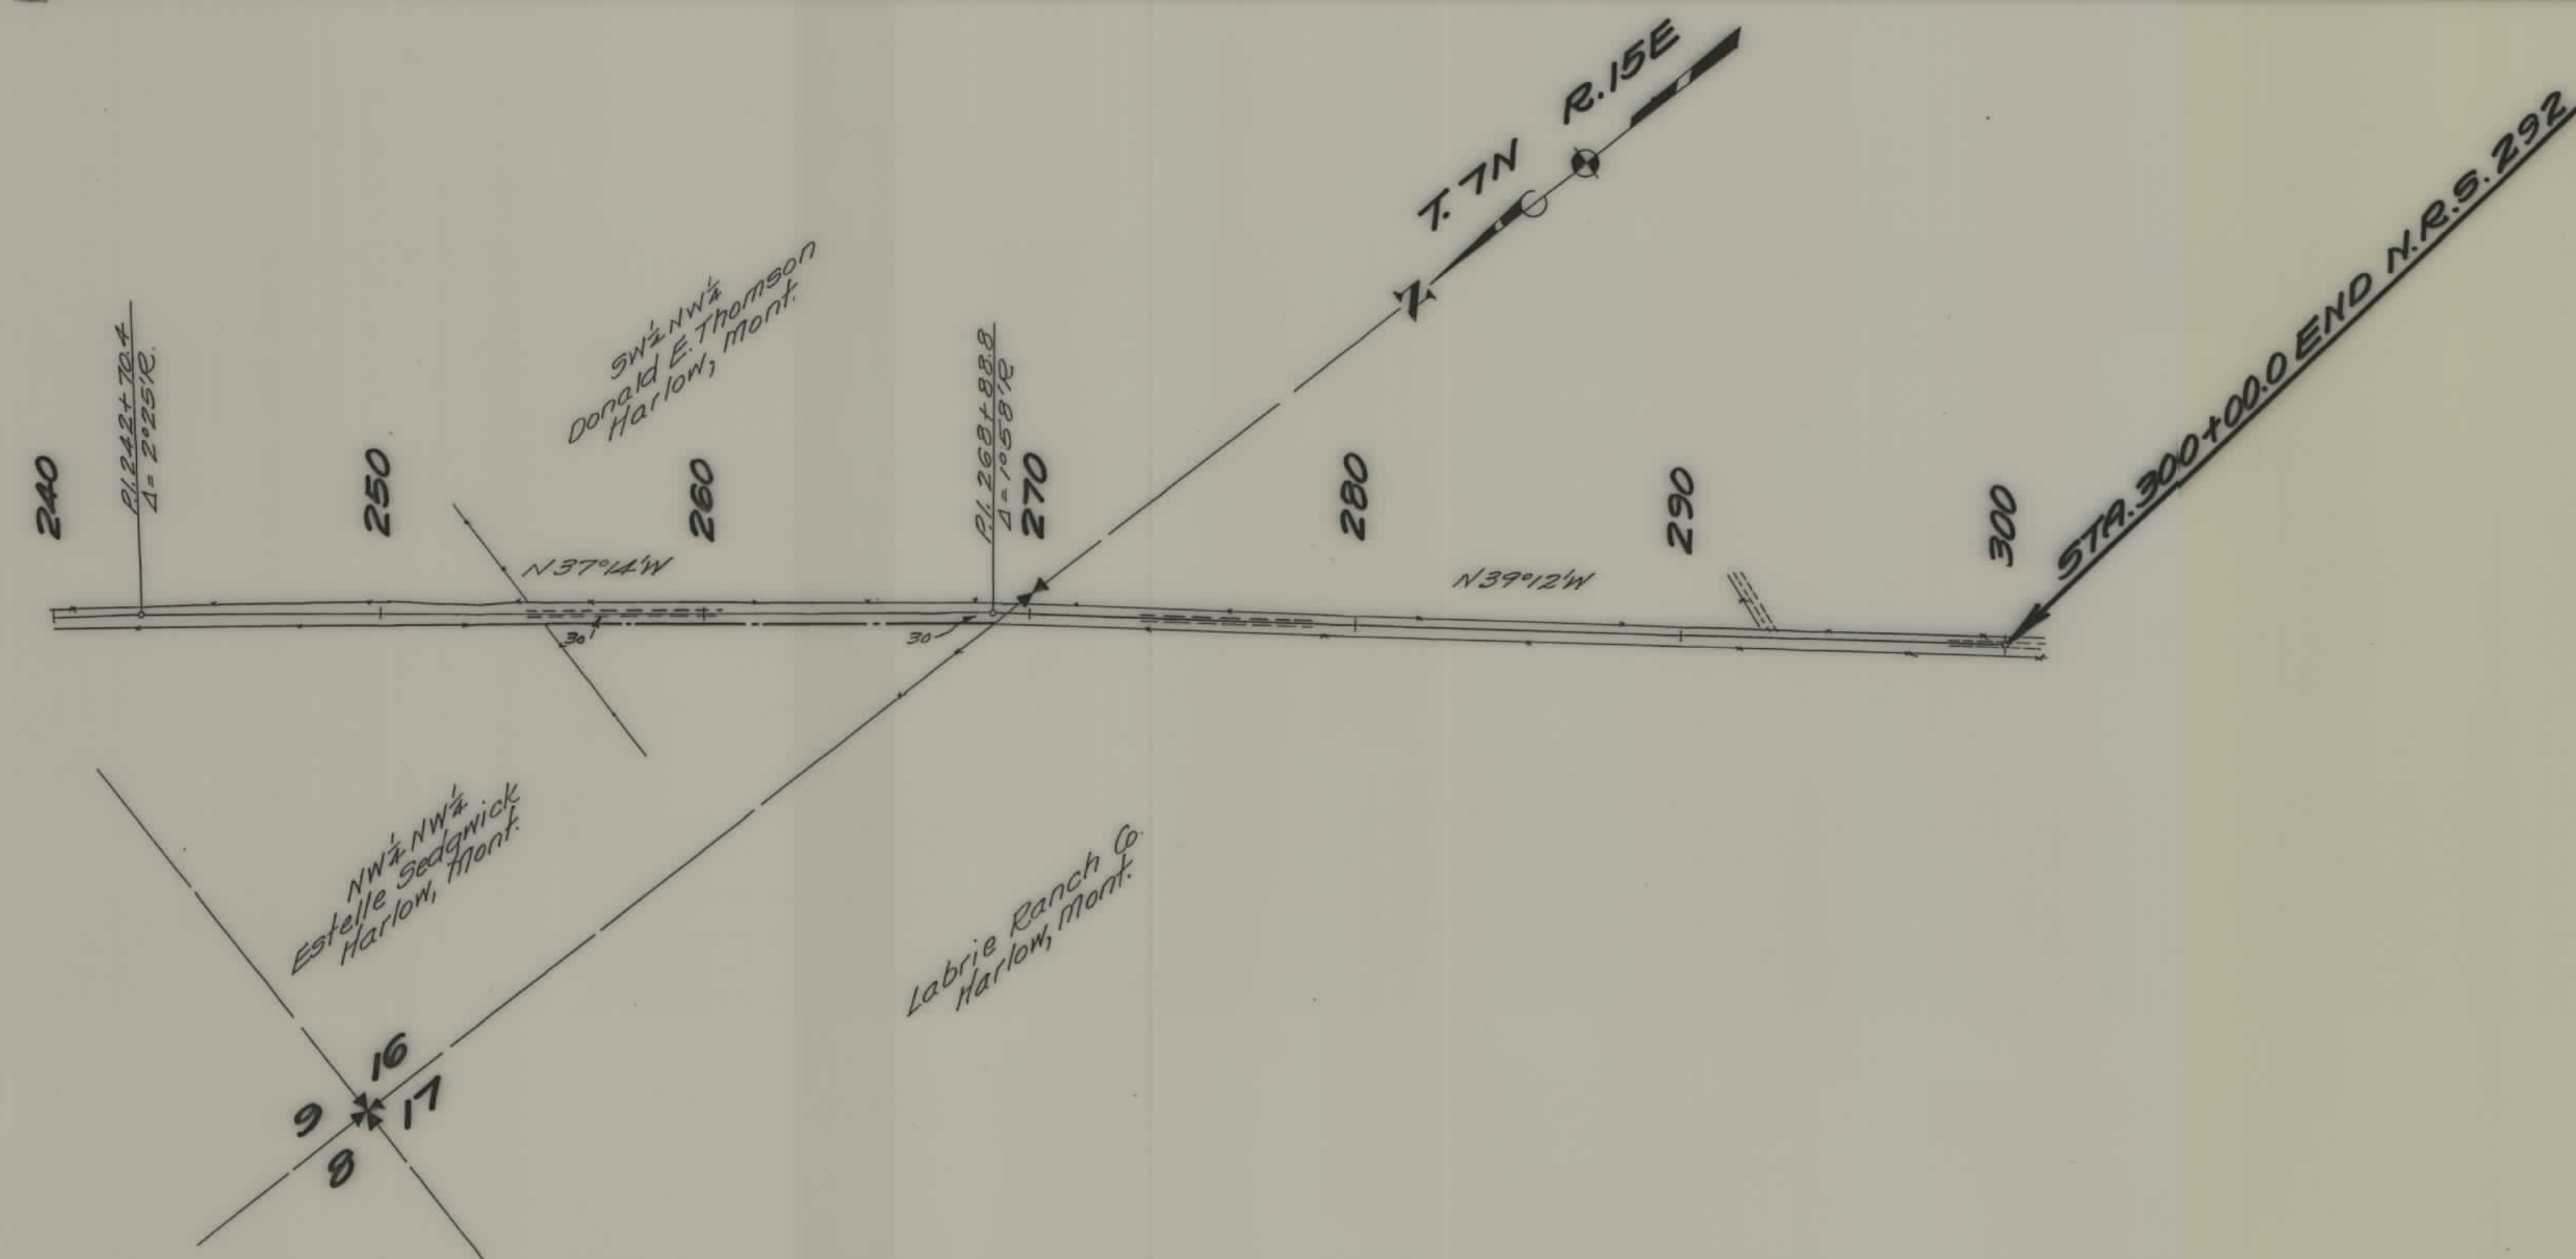

STATE OF MONTANA
 STATE HIGHWAY COMMISSION
 PLAT SHOWING LAND
 REQUIRED FOR RIGHT OF WAY
 WHEATLAND COUNTY

SCALE 1" = 400' MAP COMPLETED 11-25-33
 DESCRIPTIONS WRITTEN BY E.O.P. DATE 11-24
 DESCRIPTIONS CHECKED BY T.P.V. DATE 11-27
 APPROVED BY _____ PLANS DI
 APPROVED BY _____ R/W ENGIN